



STANDARD 90 DEGREE FLARED INTERSECTIONS


(Center Left Turn Lane on Major Road)

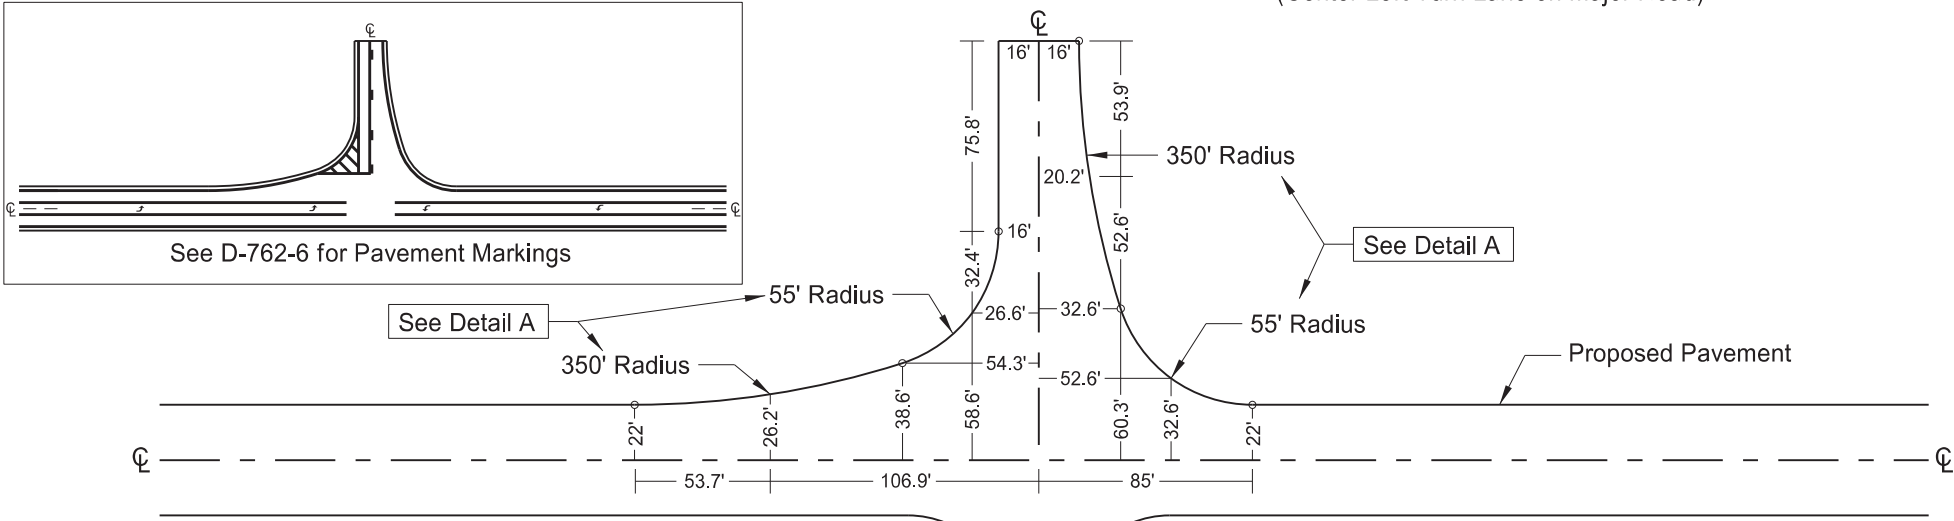

Type D
(Center Left Turn Lane on Major Road)

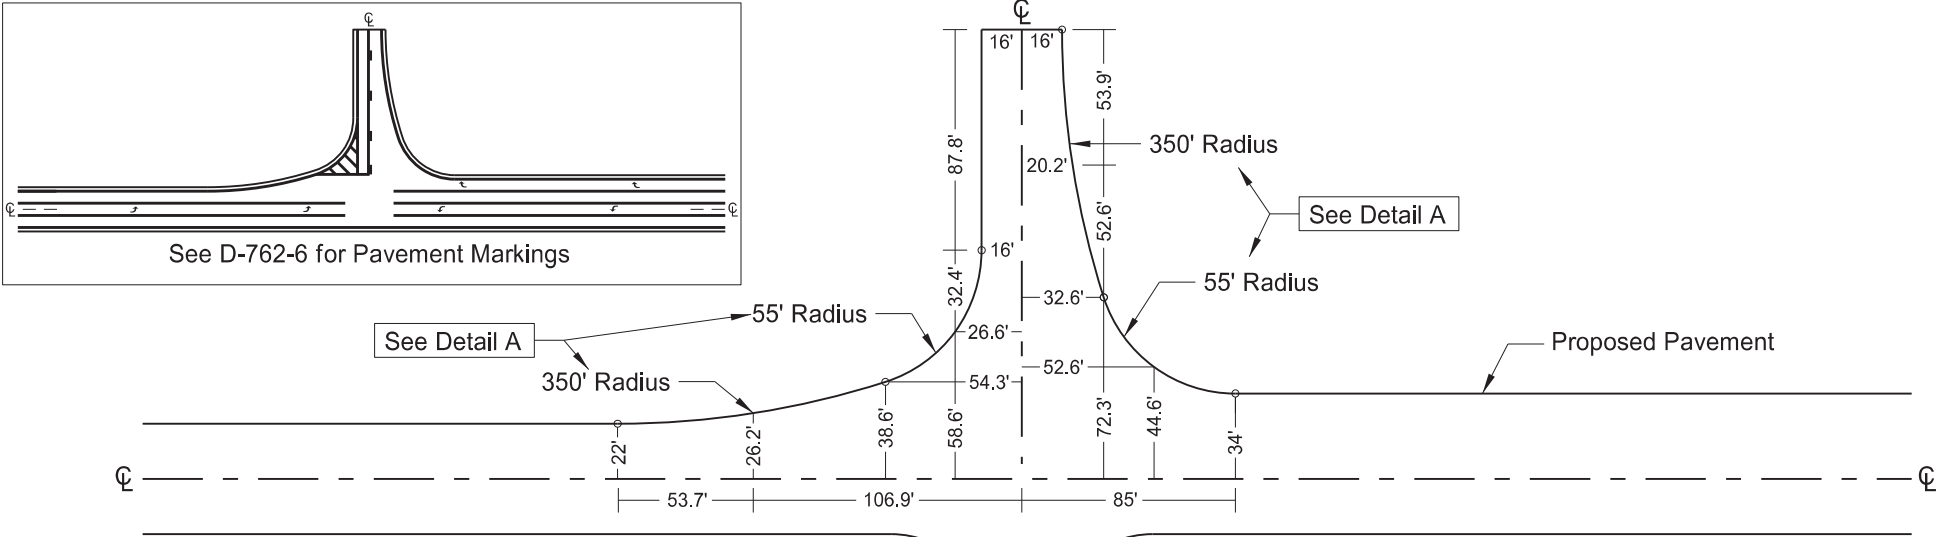


Type E
(Center Left & Right Turn Lane on Major Road)

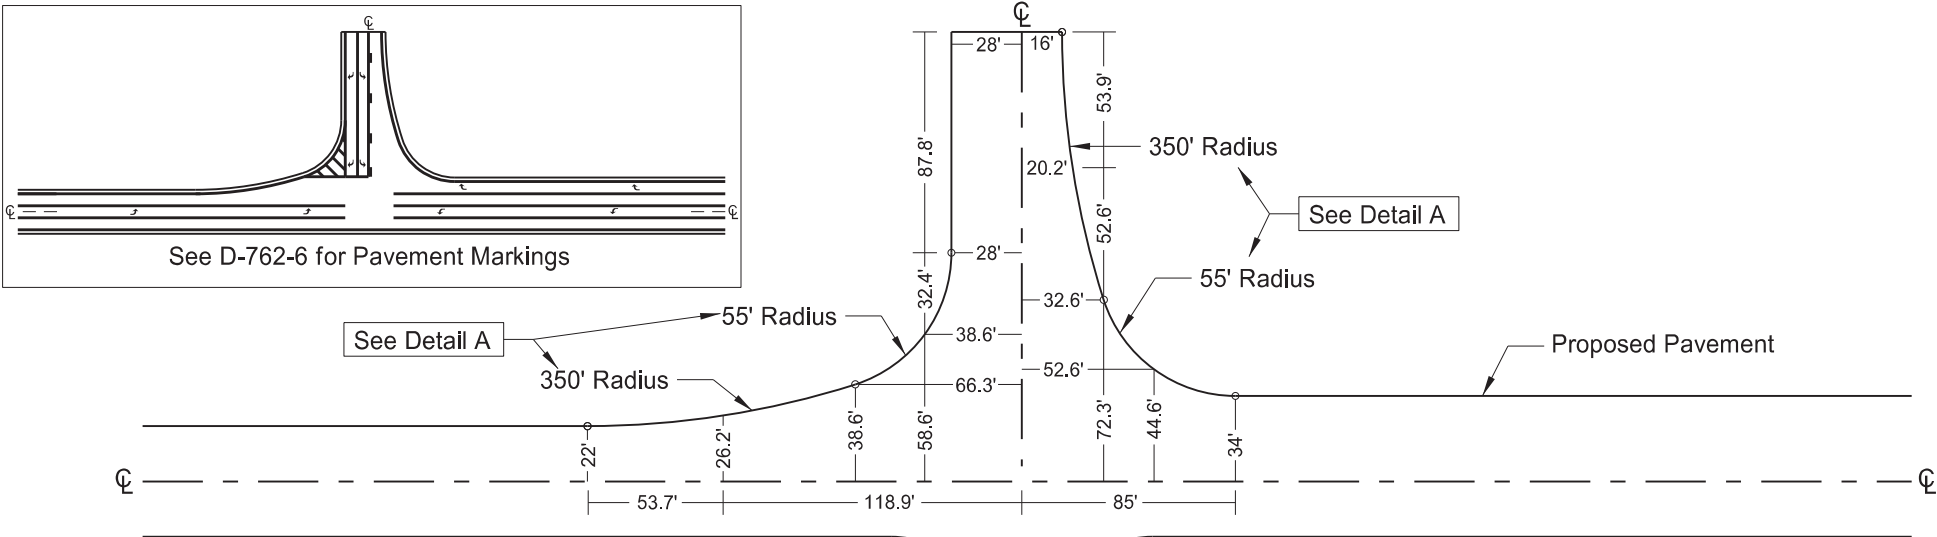

Type F
(Center Left & Right Turn Lane on Major Road, and Turn Lane on Minor Road)

Detail A
Compound Curve (350' Radius, 55' Radius, 14' Offset)

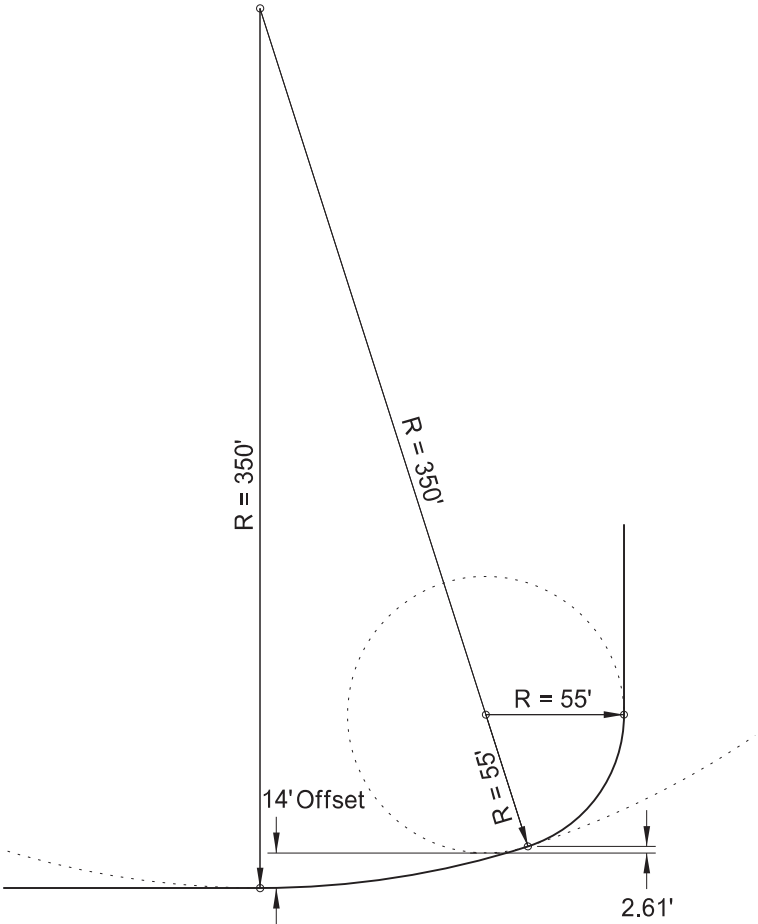

- Radius Tangent Point
- xx.x' — Pavement widths
- Proposed Pavement

NORTH DAKOTA DEPARTMENT OF TRANSPORTATION	
3-29-16	
REVISIONS	
DATE	CHANGE
8-17-17	Corrected Pymt Mkg Std reference
10-25-19	Added Detail A ref to appr left slide
8-09-24	Electronic Stamp/Signature.



08/09/24