
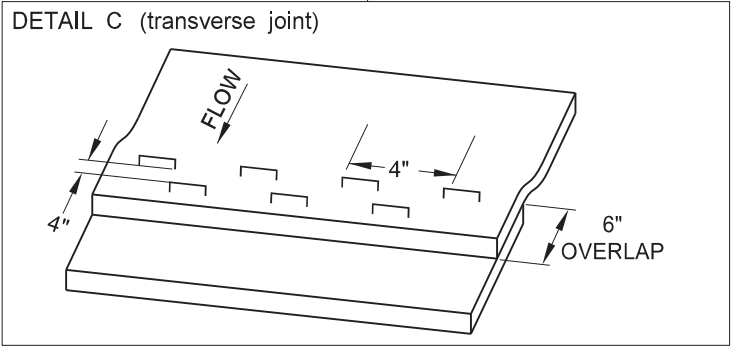
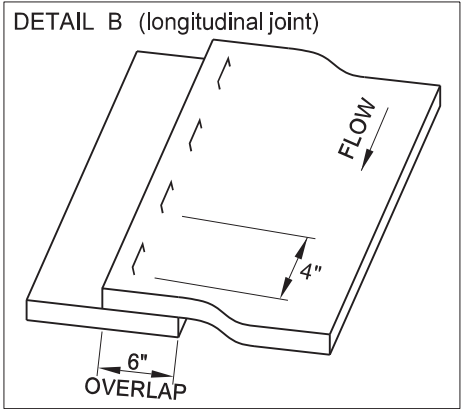
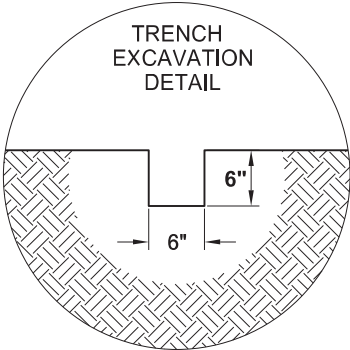
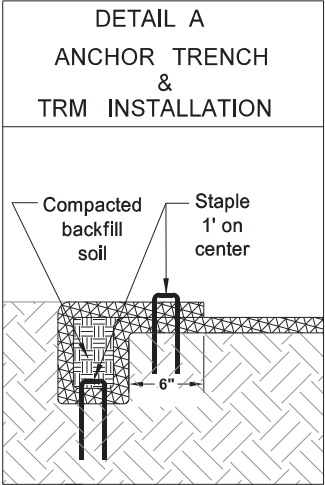



BRIDGE APPROACH SLAB DRAINAGE DETAIL

D-255-1

- NOTE:
- 1) Include excavation and disposal of waste material for the channel in the price bid for "TRM Type 1 or TRM Type 2".
 - 2) Do not place longitudinal seams along the channel bottom.
 - 3) Place anchor trench with top seam a minimum of 6" above the channel bottom.

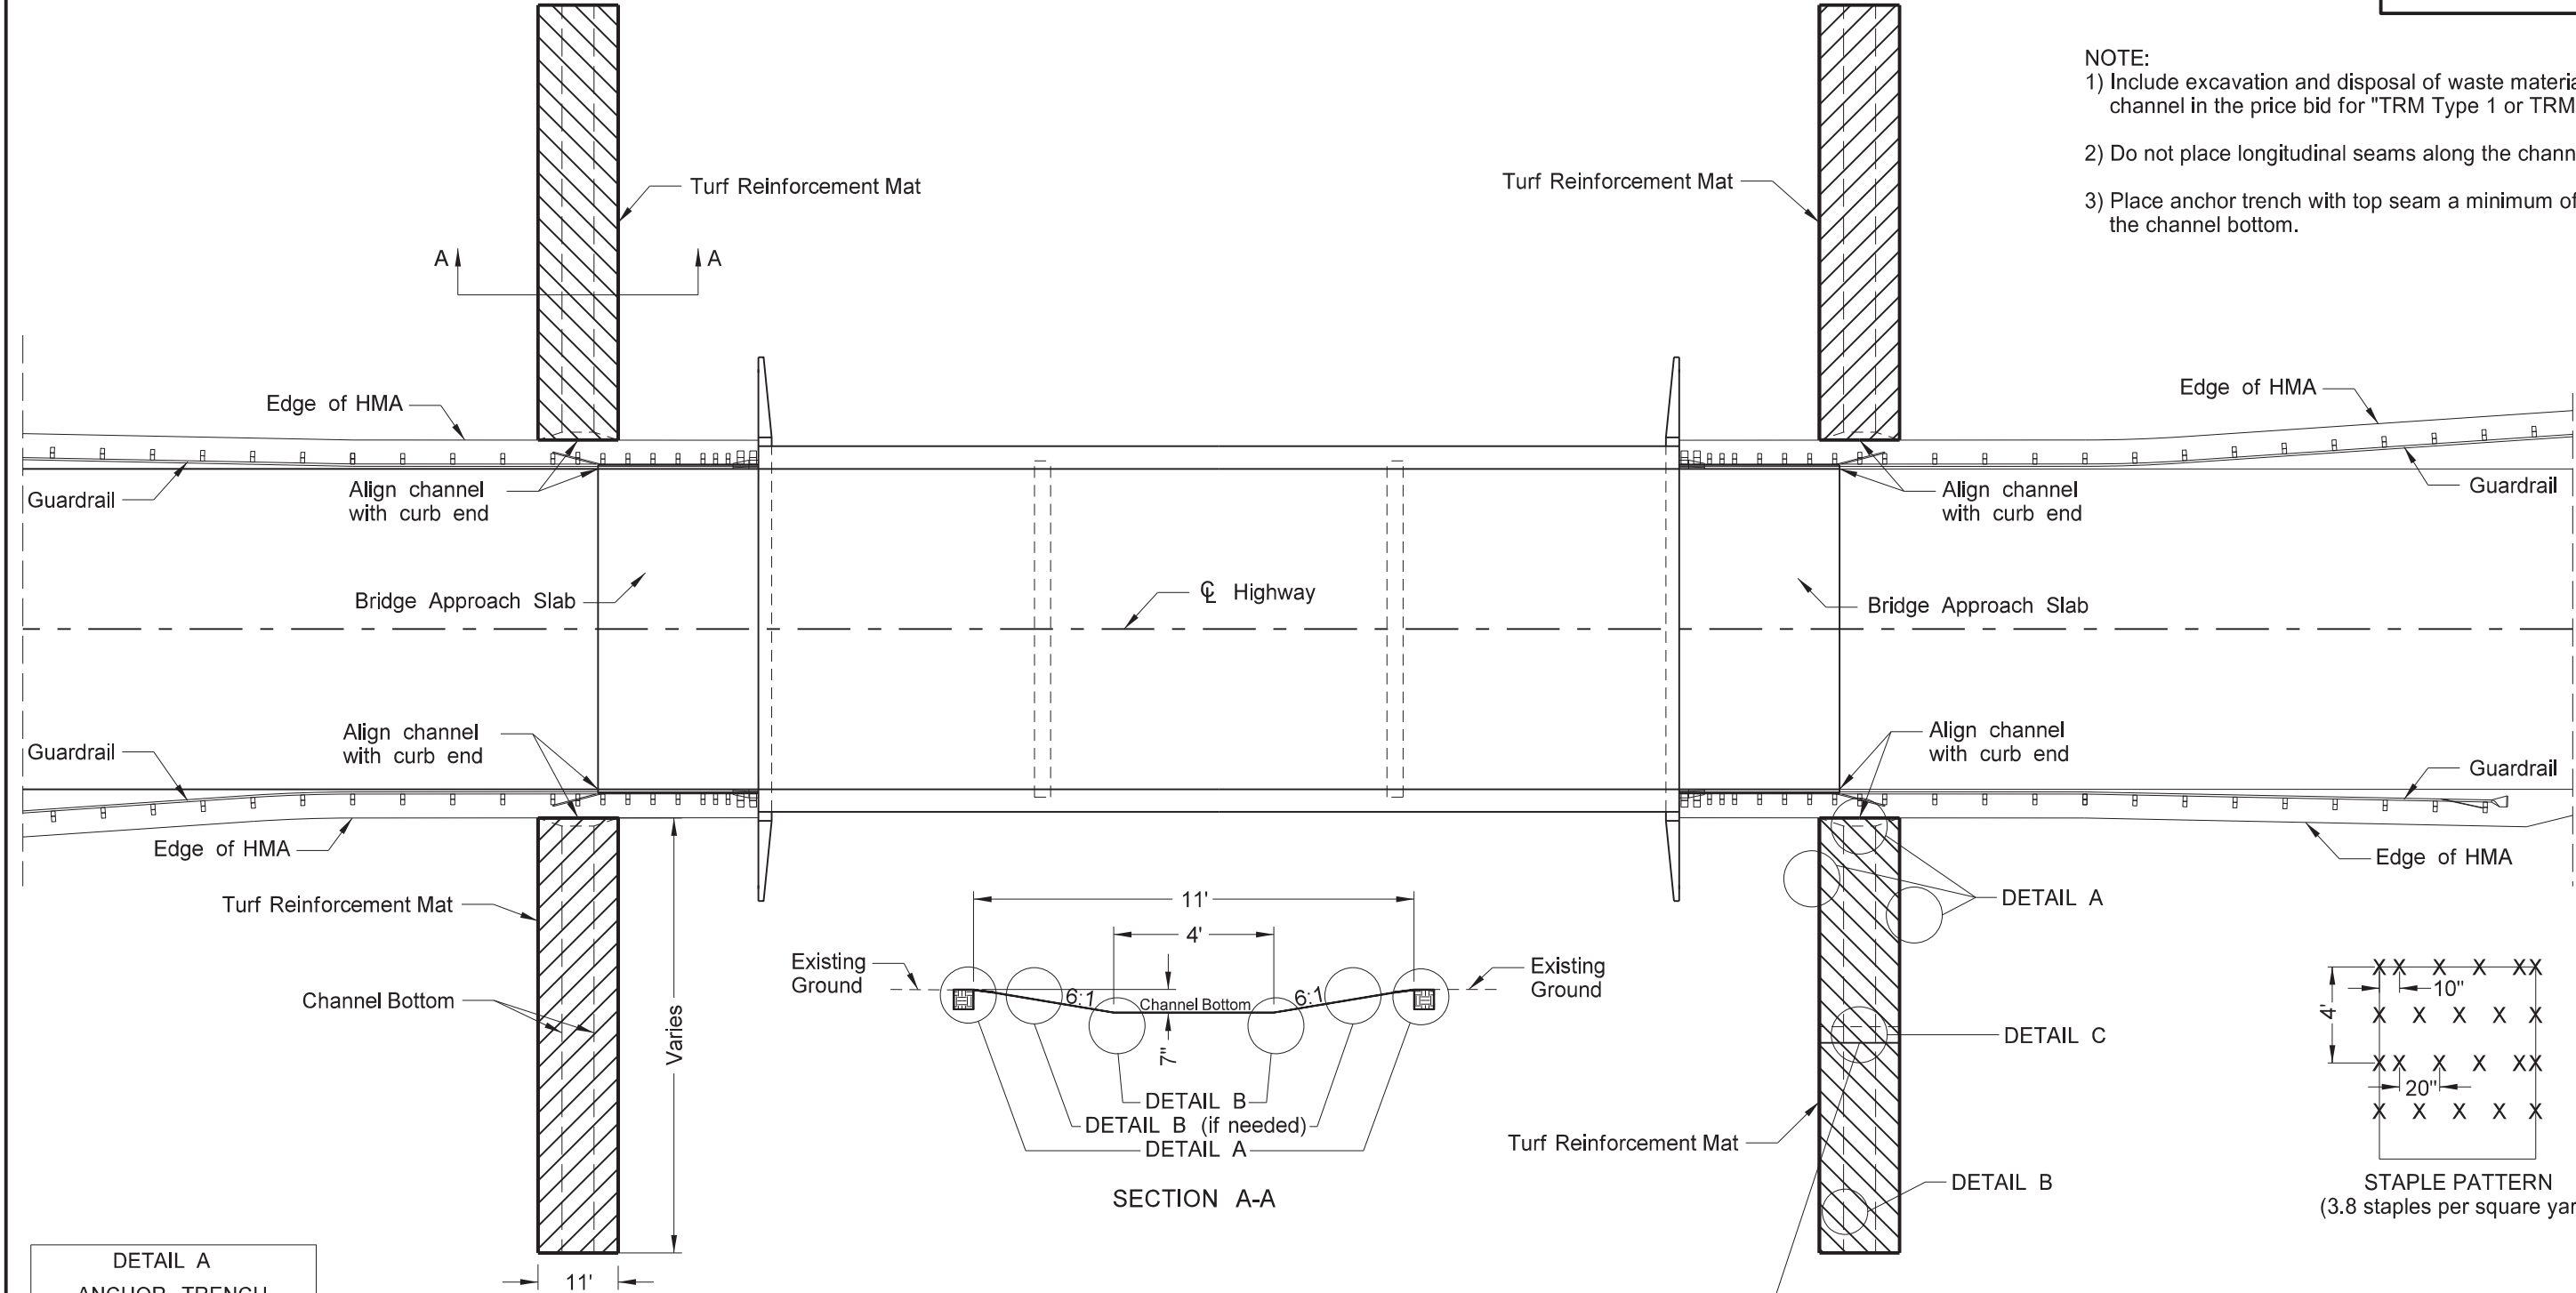

NORTH DAKOTA DEPARTMENT OF TRANSPORTATION	
11-23-10	
REVISIONS	
DATE	CHANGE
06-26-14	Changed standard drawing number from D-708-4 to D-255-1
07-27-15	Changed installation details
08-27-19	New Design Engineer PE Stamp
08-27-25	Minor detail changes for clarity

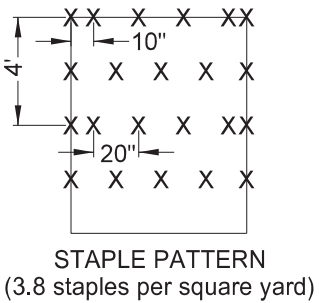

08/27/25