

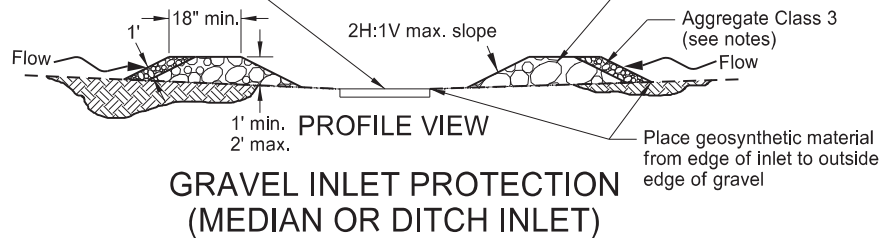
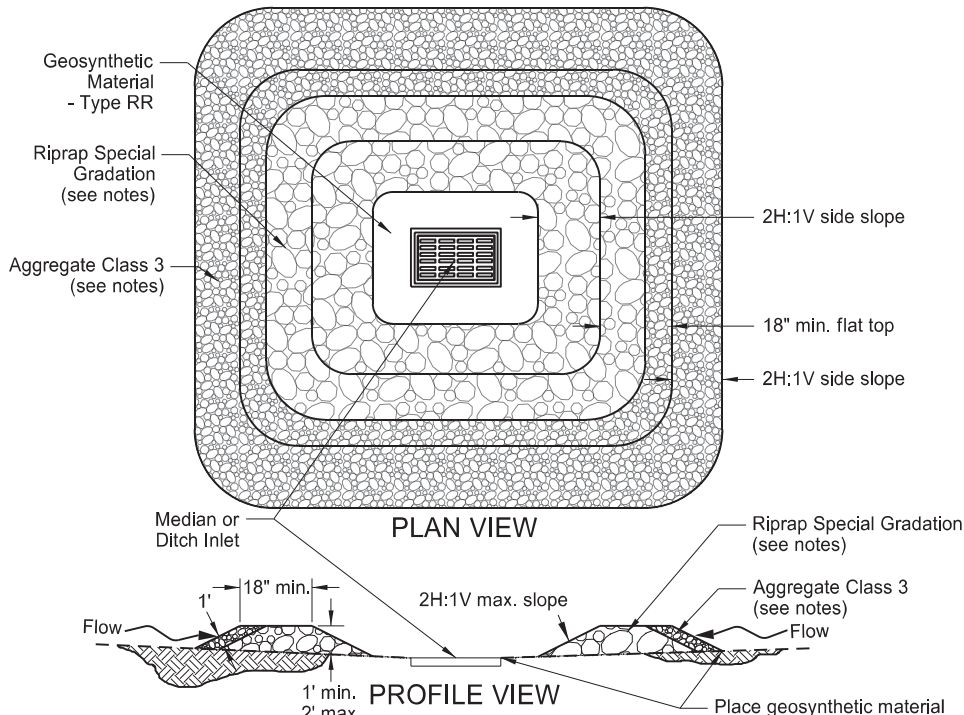
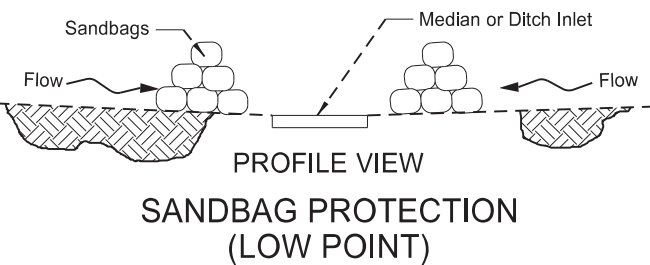
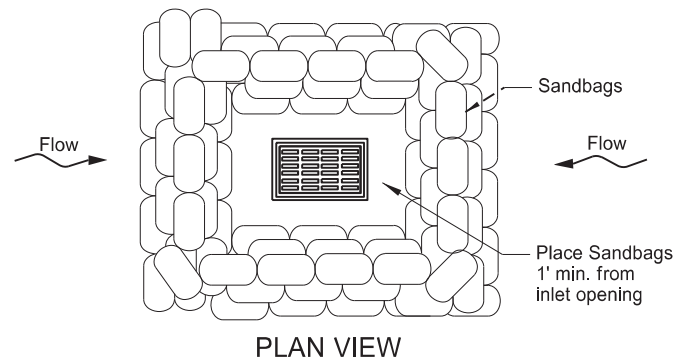
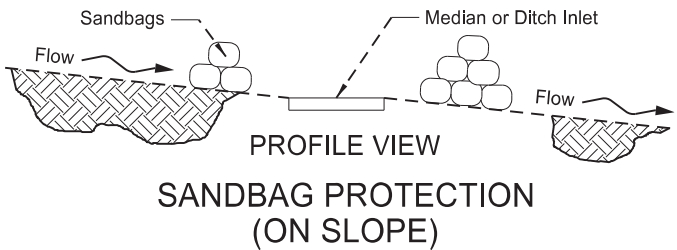
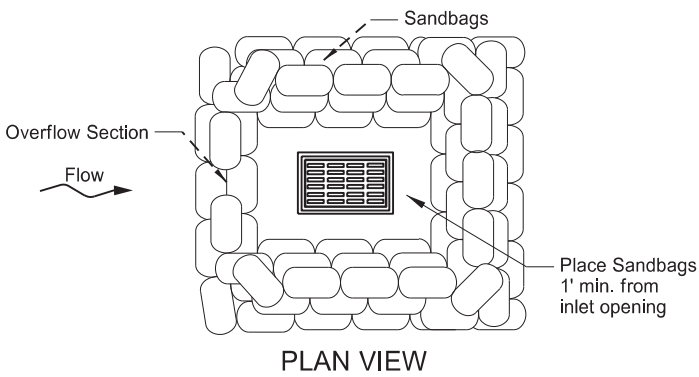
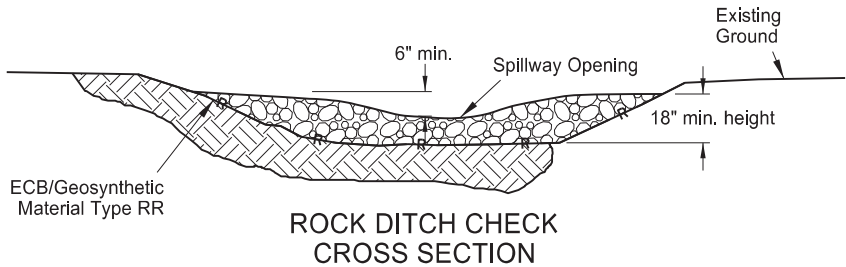
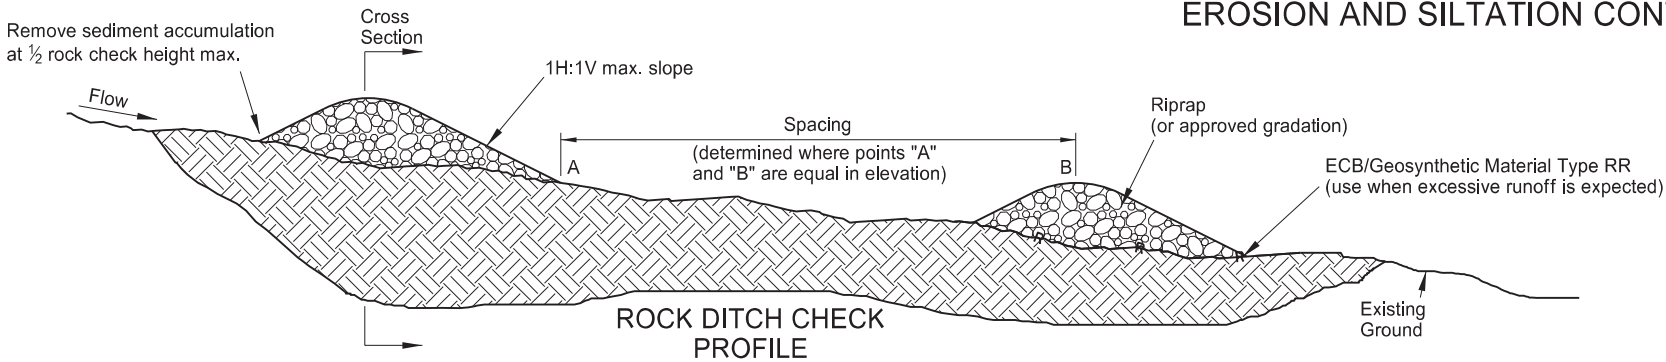
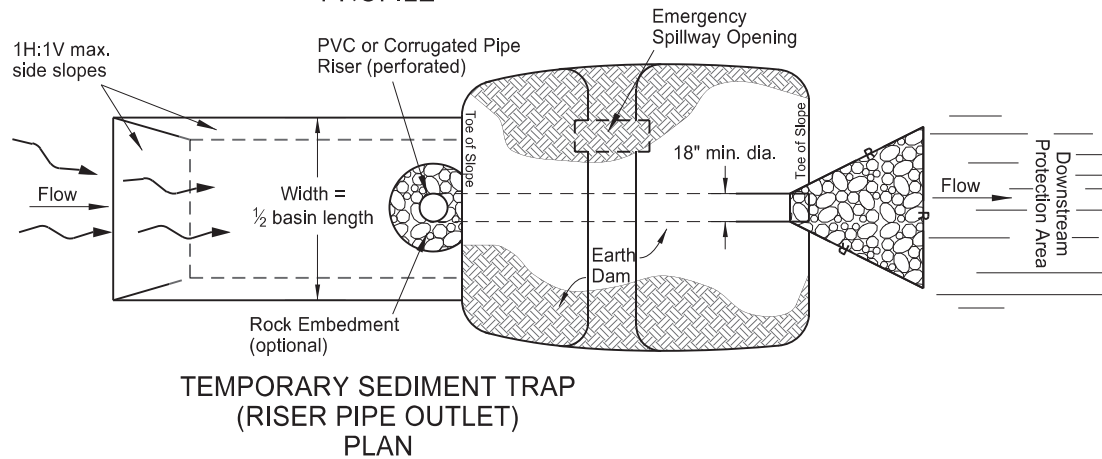
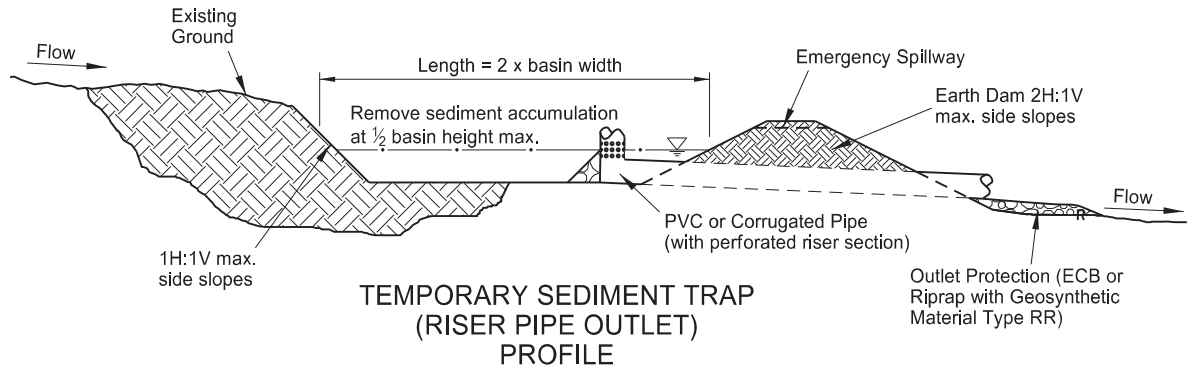


EROSION AND SILTATION CONTROLS

D-256-1

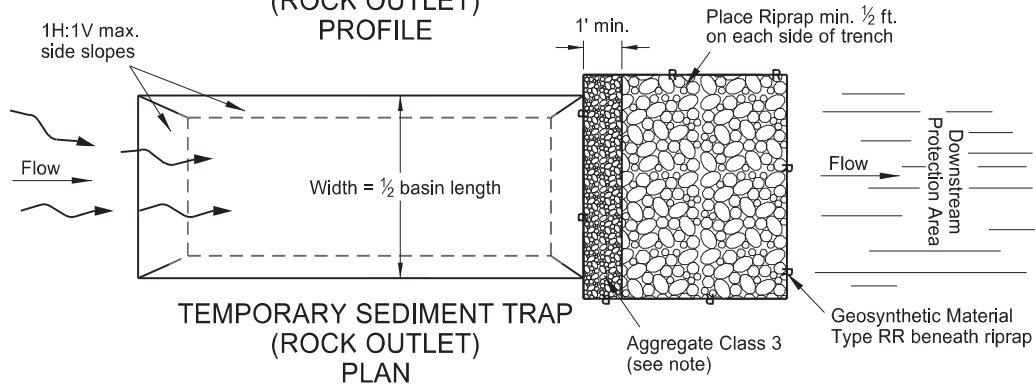

Notes:
Use 2 in. to 15 in. diameter rock with 20% by weight exceeding 4 in. diameter for "Riprap Special Gradation."
"Aggregate Class 3" (See Sec. 816.02 of NDDOT Standard Specifications.)

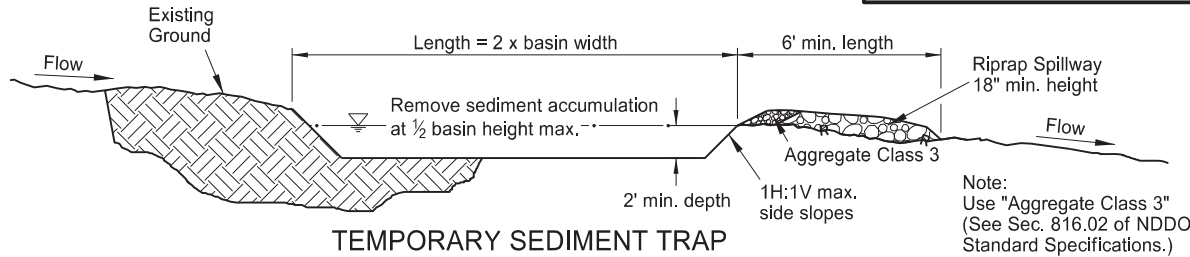

NORTH DAKOTA DEPARTMENT OF TRANSPORTATION	
10-03-13	
REVISIONS	
DATE	CHANGE
06-26-14	Changed standard drawing number from D-708-2 to D-256-1
10-17-17	Deleted silt fence details
08-27-19	Updated to active voice
09-02-25	New Design Engineer PE Stamp Added Median Drain Protection



09/02/25