
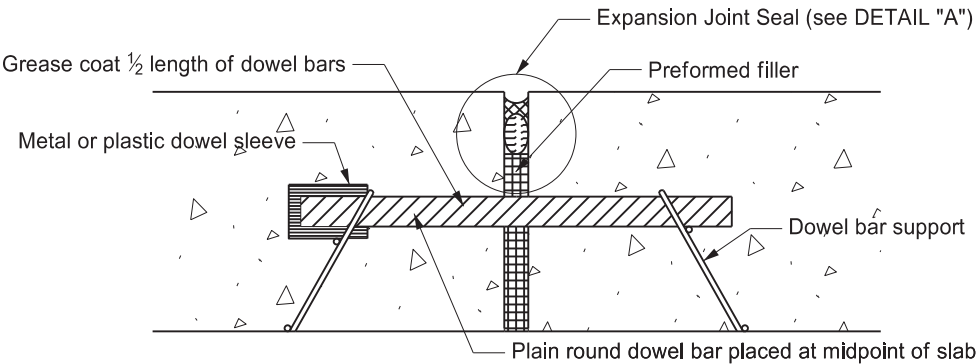
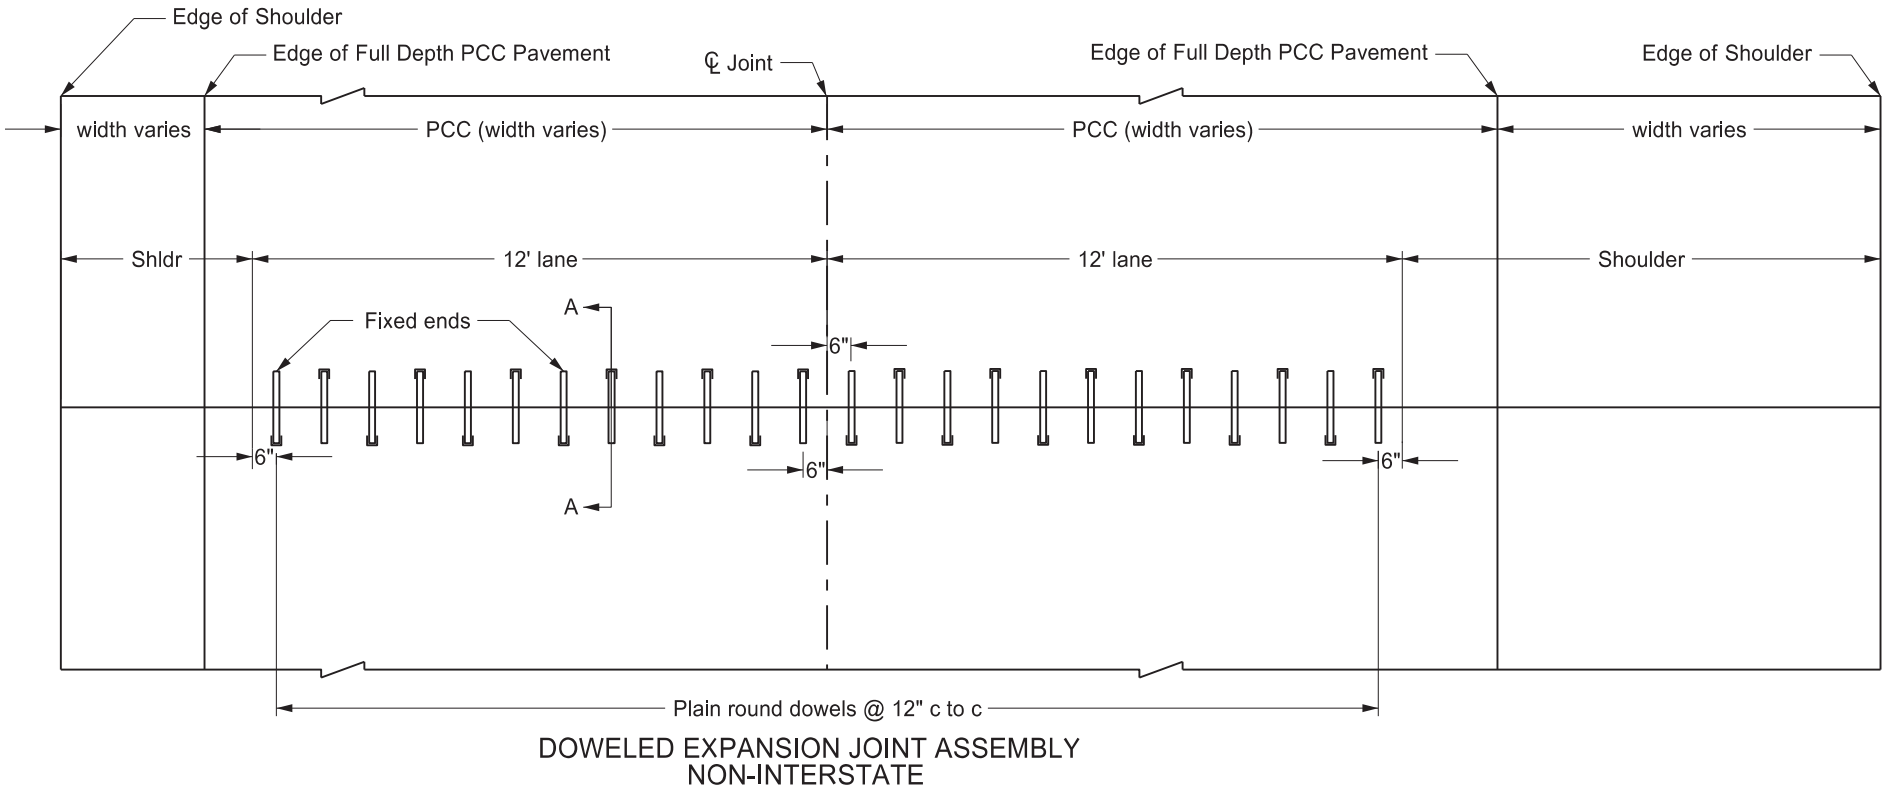
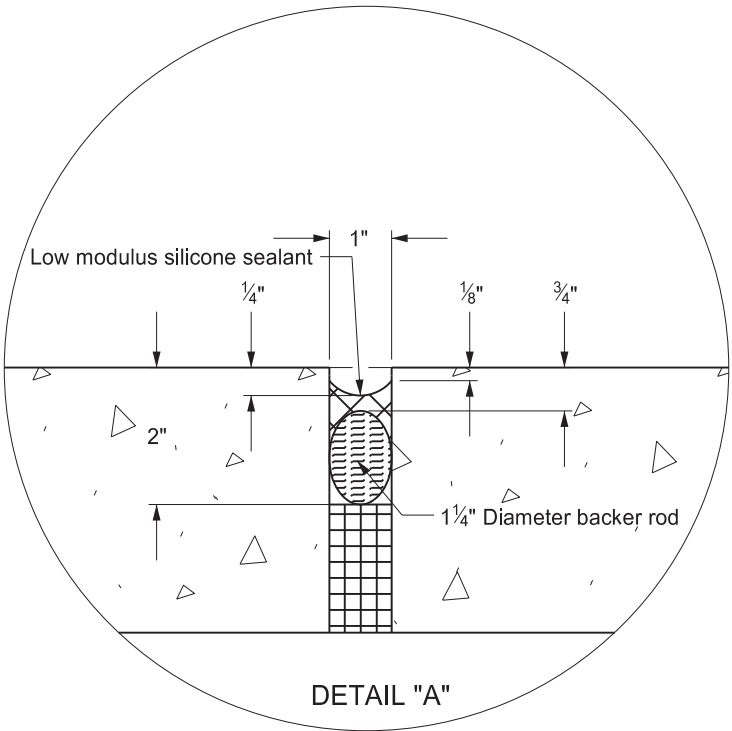


TRANSVERSE EXPANSION JOINT DETAIL

D-550-4

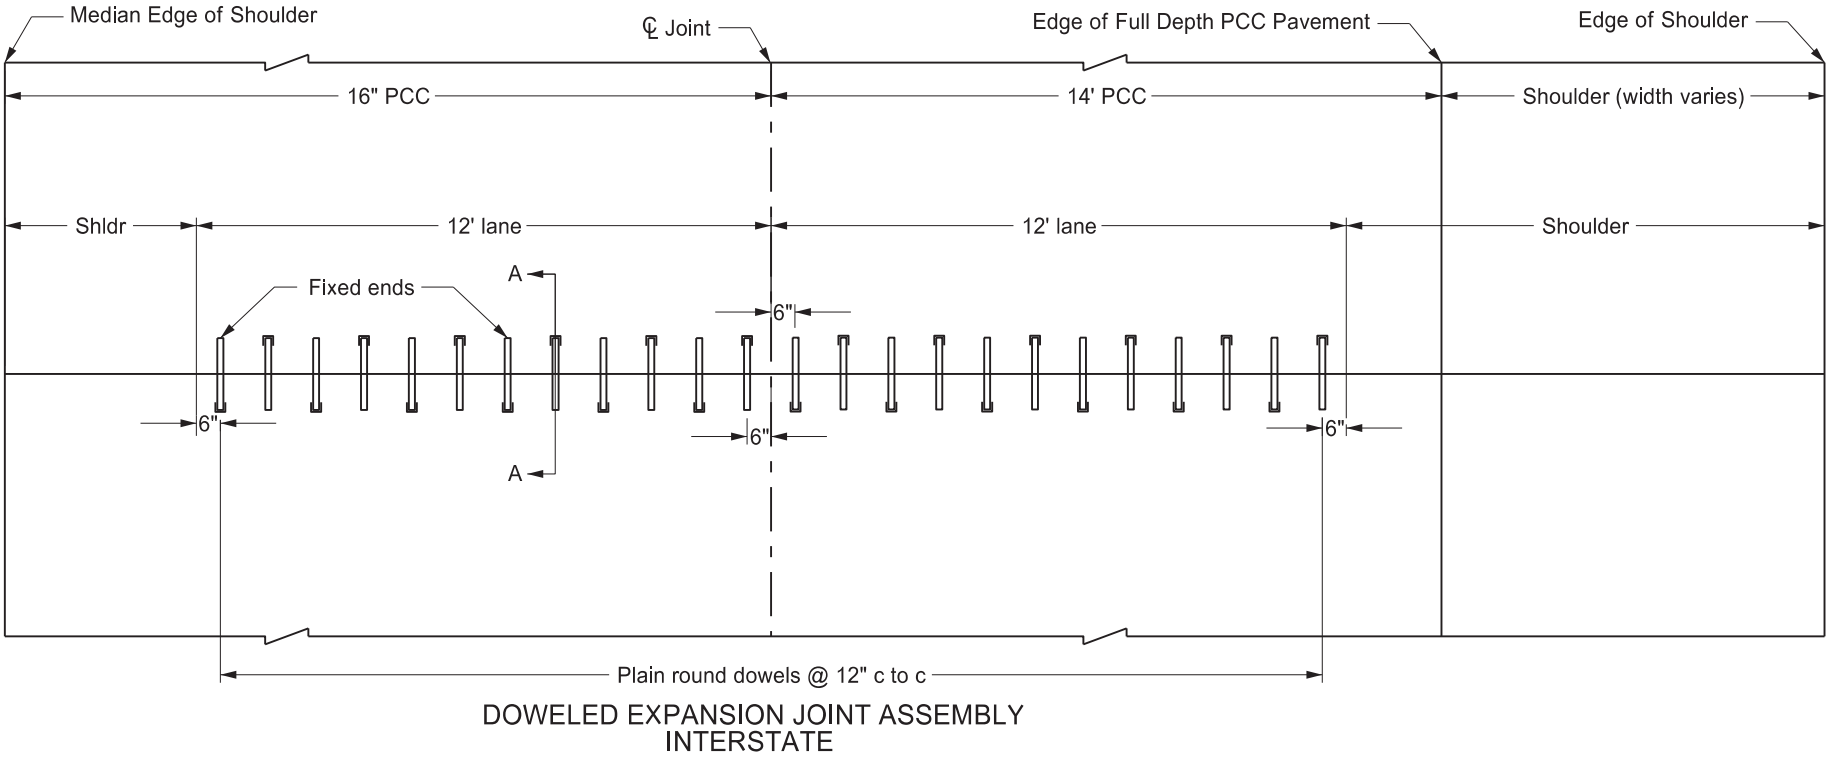

SECTION A-A

NORTH DAKOTA DEPARTMENT OF TRANSPORTATION	
9-15-2010	
REVISIONS	
DATE	CHANGE
6/23/2014	Removed dowel bar sizes
10/25/2019	Expanded details for clarity
3/13/2025	Revised # of dowels.



03/13/25