




TRANSVERSE CONSTRUCTION JOINT

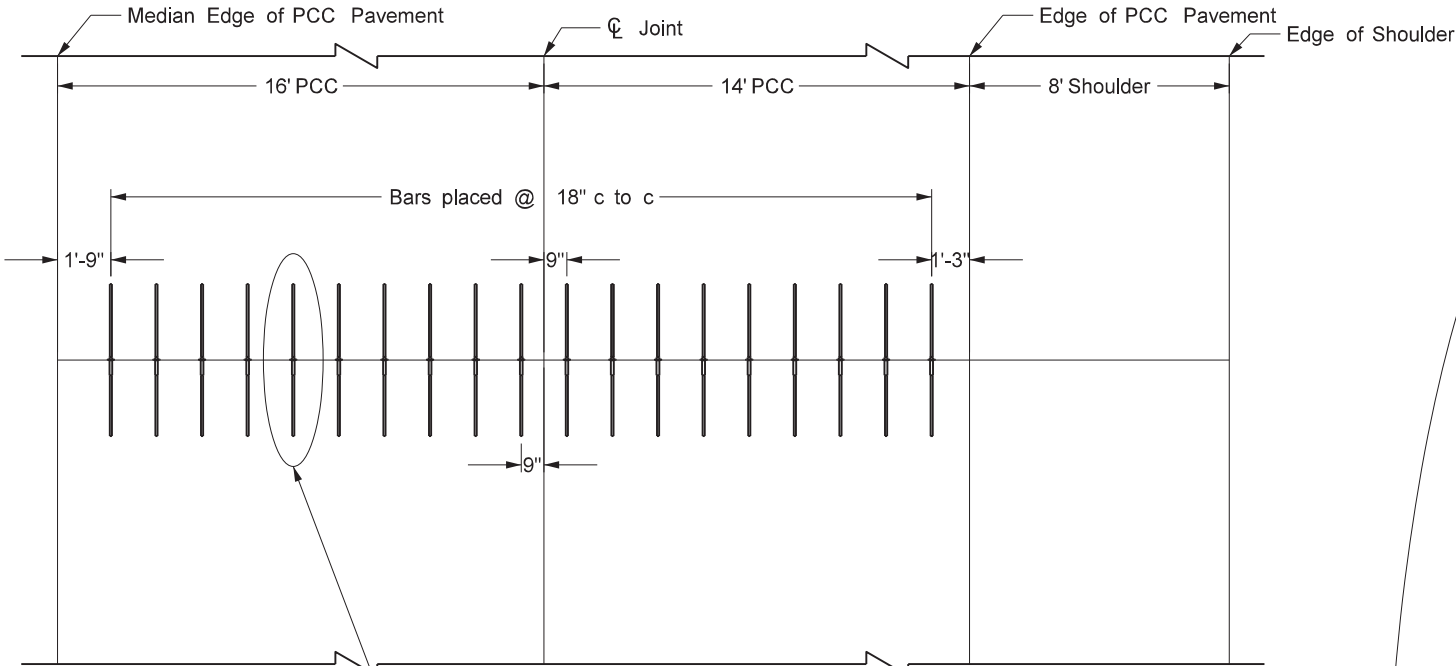

PLAN VIEW

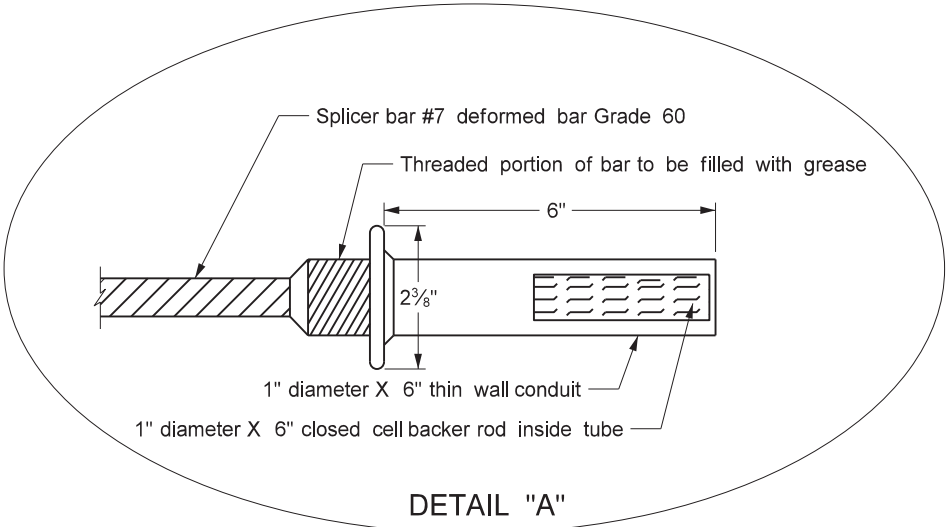


DETAIL "A"

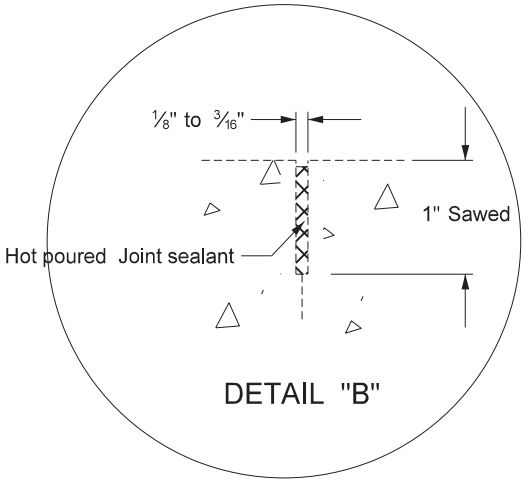


DETAIL "B"


DEFORMED INSERT

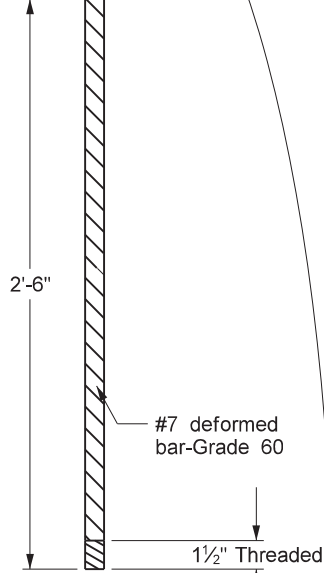


DEFORMED SPLICER BAR

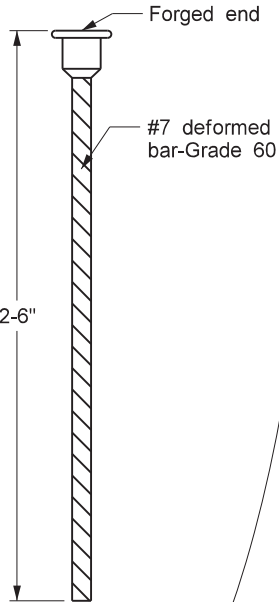


STAGES OF CONSTRUCTION

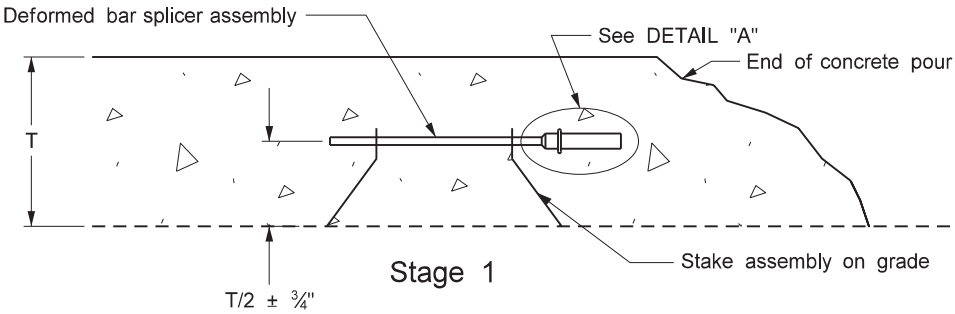

Stage 1

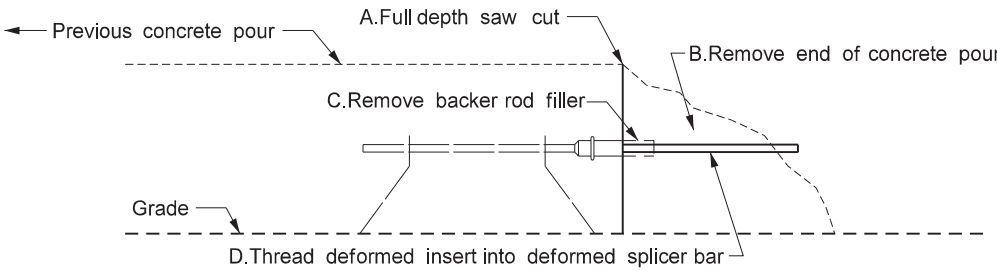

Stage 2

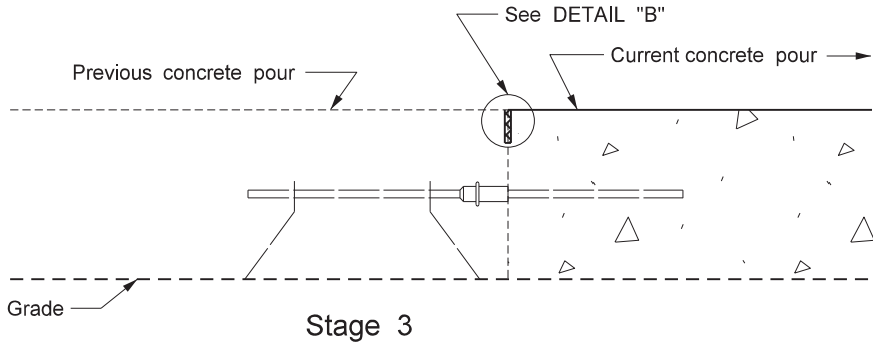

Stage 3

- Notes
1. Saw and seal all construction joints.
  2. Include all costs for transverse construction joints in the price bid for PCC pavement.
  3. Do not saturate the subgrade during the sawing operation.

NORTH DAKOTA DEPARTMENT OF TRANSPORTATION	
9-15-2010	
REVISIONS	
DATE	CHANGE
3-16-16	Revised Joint Details & notes.
8-27-19	New Design Engr PE Stamp.
8-09-24	Electronic Stamp/Signature.



08/09/24