


SIGN LAYOUT FOR INTERSTATE SYSTEM ONE LANE CLOSURE

D-704-18

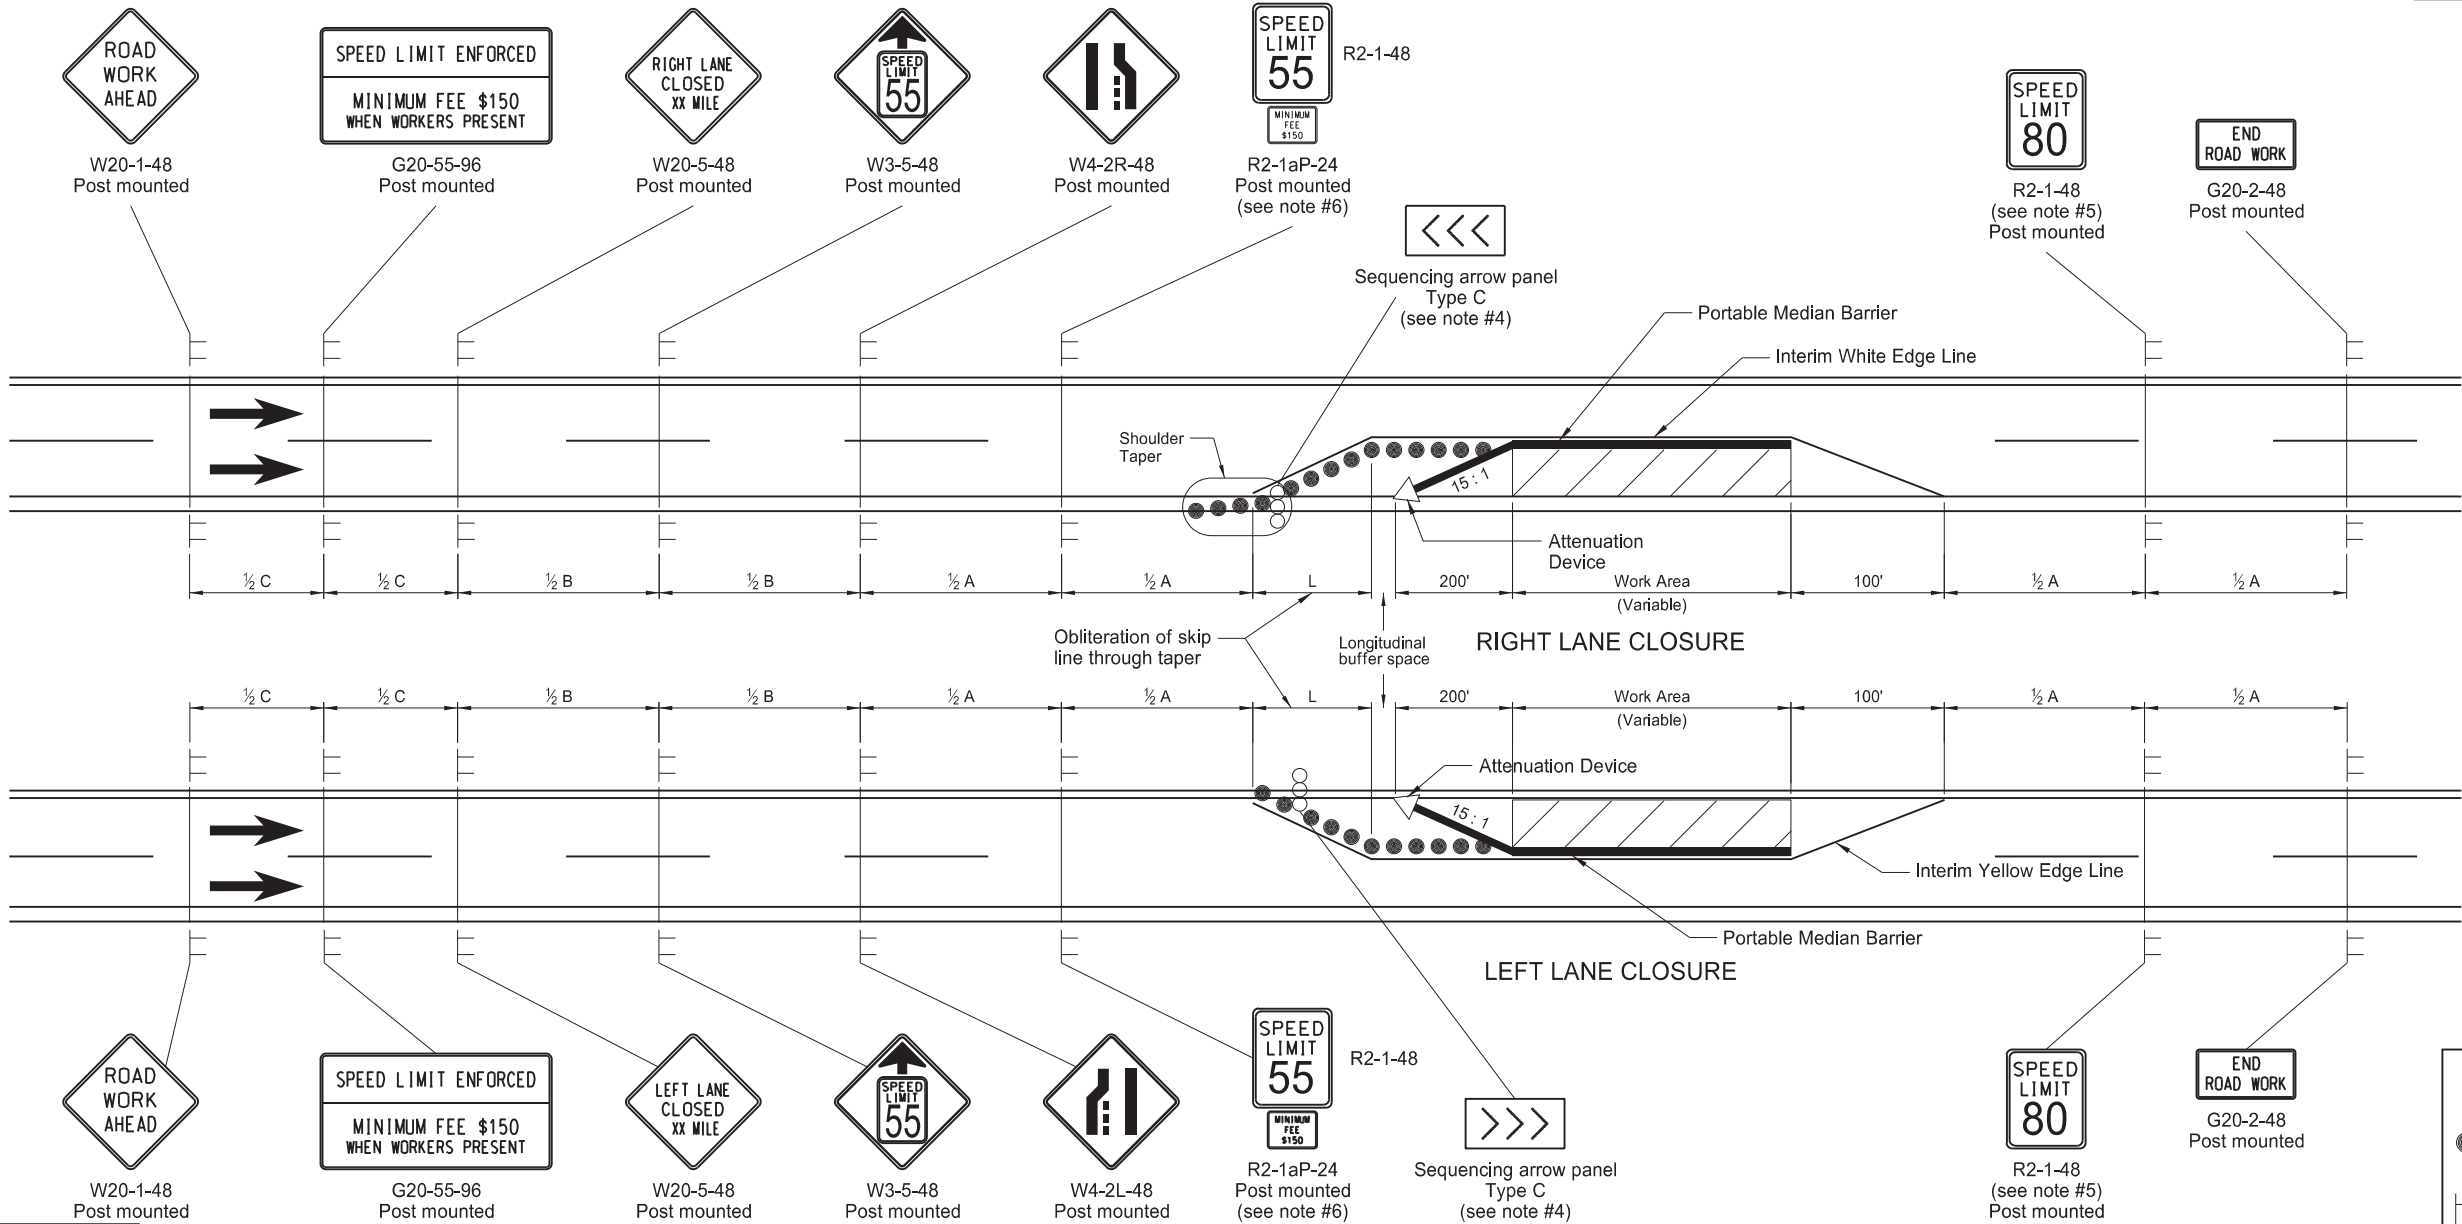

Longitudinal Buffer Space	
*Speed (mph)	Length Min (feet)
20	115
25	155
30	200
35	250
40	305
45	360
50	425
55	495
60	570
65	645
70	730
75	820
80	910

\* Posted speed, off-peak 85th percentile speed prior to work starting, or the anticipated operating speed in mph.

ADVANCE WARNING SIGN SPACING			
Road Type	Distance Between Signs Min. (ft)		
	A	B	C
Urban - Low Speed (30 mph or less)	150	150	150
Urban - Low Speed (over 30 to 40 mph)	280	280	280
Urban - High Speed (over 40 mph to 50 mph)	360	360	360
Rural - High Speed (over 50 mph to 65 mph)	720	720	720
Urban Expressway and Freeway (55 mph to 60 mph)	850	1350	2200
Rural Expressway and Freeway (70 mph to 80 mph)	1000	1500	2640
Interstate/4-Lane Divided (Maintenance and Surveying)	750	1000	1500

- Notes:
- Variables  
S = Numerical value of posted speed limit, off-peak 85th percentile speed prior to work starting, or anticipated operating speed in MPH.  
W = The width of offset in feet.  
L = Minimum taper length in feet.  $S \times W$  for freeways, expressways, and roads with speeds of 45 mph or greater, or  $W \times S^2 / 60$  for urban, residential, and streets with speeds of 40 mph or less.
  - Place barricades on moveable assemblies and signs on portable assemblies when located on the roadway.
  - Space delineator drums used for tapering traffic and on tangent at dimension "S".
  - Place Sequencing Arrow Panels at the beginning of the taper when possible. Where shoulder width does not provide sufficient room, move the panel closer to the work area and place on the roadway surface. See Shoulder Closure Standard Drawing. Use Type C on roadways with high traffic speeds and volumes (over 40 mph or 5000 ADT or greater).
  - Re-establish speed limit. Determine exact speed limit in the field, dependent on location and conditions.
  - Determine the reduced speed limit based on the in place speed limit before construction. Where speed reductions exceed 30 MPH, install a second speed limit sign with the desired speed reduction (not to exceed 30 MPH.) Place the second speed limit sign at 1/2 B.
  - Install flags on warning signs in urban areas when signs are not portable. Mount 24 inch square flags perpendicular to the edges of the sign, and at such a distance above the edge that the flag does not touch the sign when limp.
  - Cover existing speed limit signs within a reduced speed zone.
  - As an option, use portable sign supports in lieu of post mounted signs in accordance with the Standard D-704-14.
  - Sign G20-55-96 is not required if this layout is part of other traffic control that contains this sign, or if work is less than 15 days.
  - Reduce speed limit further, if location and conditions dictate.

KEY

- Delineator Drum
- Sign
- Attenuation Device
- Sequencing Arrow Panel
- Work Area

NORTH DAKOTA DEPARTMENT OF TRANSPORTATION	
9-27-13	
REVISIONS	
DATE	CHANGE
01-13-16	Changed to Interim yellow edge line
03-15-16	Removed Do Not Pass signs & updated notes
08-17-17	Updated notes & sign numbers
11-01-19	Note, sign #, & pvmt oblit change
12-08-21	Switched order of Road Work Ahead and Spd Limit Enforced & added Dollars At Work
11-29-22	Removed Dollars At Work
08-21-24	Portable Median Barriers
06-30-25	Legislative Changes

