


LEFT LANE CLOSURE ON 6 LANE INTERSTATE

D-704-61

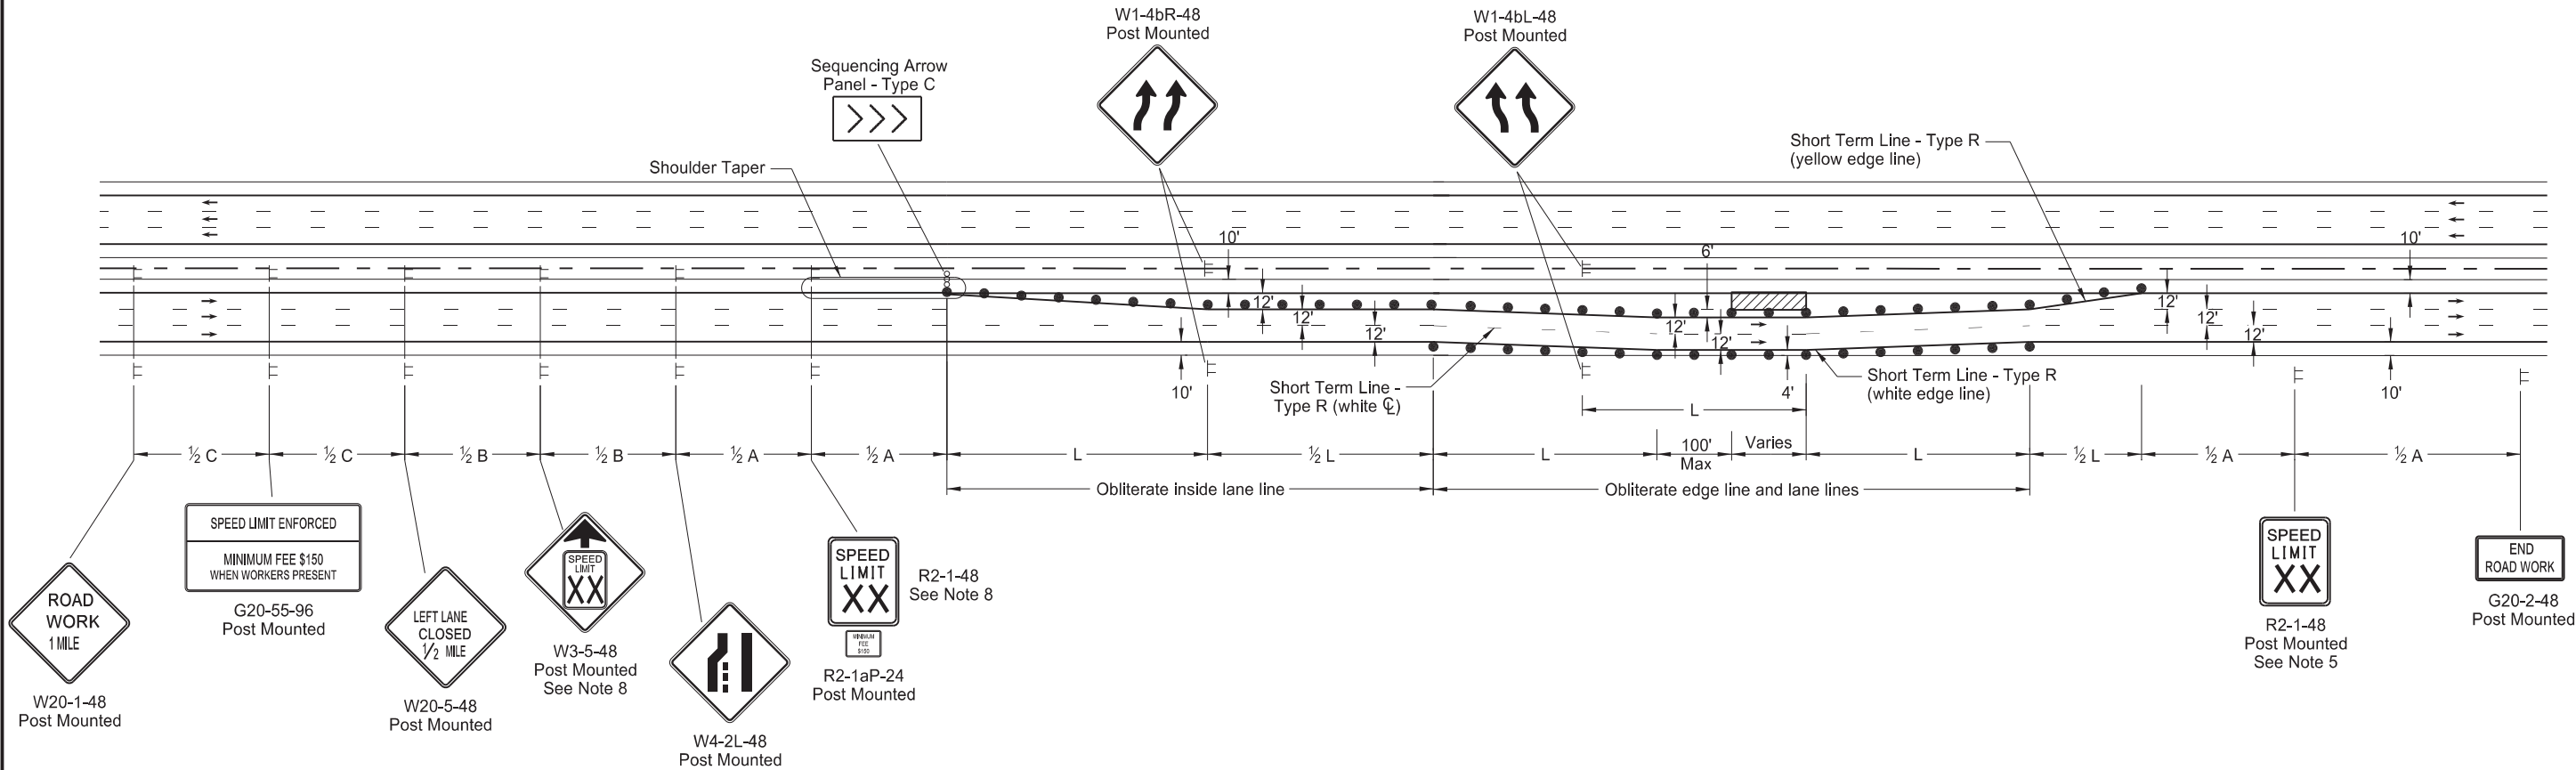

Notes:

- Ramps: When the work area encompasses a ramp, install a speed limit sign. When the main line speed zone is moved past the ramp, remove the ramp speed limit sign.
- Variables
  - S = Numerical value of speed limit or 85th percentile.
  - W = The width of taper.
  - L = Minimum length of taper, or S x W for freeways, expressways, and all other roads with speeds of 45 mph or greater, or W x S<sup>2</sup> /60 for urban, residential, and other streets with speeds of 40 mph or less.
- Space delineator drums, and tubular markers for tapering traffic at dimension "S". Space tubular markers for tangents at 2 times dimension "S".
- Sequencing and Flashing Arrow Panels:
  - Place panels at the beginning of the taper, when possible. Where shoulder width does not provide sufficient room, move the panel closer to work area and place it on the roadway surface.
  - Use Type A on roadways with slow moving traffic speeds and low volume (25 mph or less & 750 ADT or less).
  - Use Type B on roadways with moderate traffic speeds and volumes (40 mph or less and 5000 ADT or less).
  - Use Type C on roadways with high traffic speeds and volumes (over 40 mph or over 5000 ADT).
- Re-establish speed limit. Determine exact speed limit in the field, dependent on location and conditions.
- Cover existing speed limit signs within reduced speed zones.
- Determine reduced speed limit dependent on the in place speed limit before construction. When speed limits are to be reduced more than 30 mph, install a second speed limit sign with the desired speed reduction (not to exceed 30 mph.) Place the second speed limit sign at 1/2 B. As an option, use portable sign supports in lieu of post mounted signs in accordance with the NDDOT Standard Drawing D-704-14.
- Recommend using 40 mph speed limit in vicinity of workers, unless location and conditions dictate otherwise.
- Sign G20-55-96 is not required if this layout is part of other traffic control that contains this sign.

KEY			
	Sign		Work Area
	Delineator Drum		Sequencing Arrow Panel

ADVANCE WARNING SIGN SPACING

Road Type	Distance Between Signs Min. (ft)		
	A	B	C
Urban - Low Speed (30 mph or less)	150	150	150
Urban - Low Speed (over 30 to 40 mph)	280	280	280
Urban - High Speed (over 40 mph to 50 mph)	360	360	360
Rural - High Speed (over 50 mph to 65 mph)	720	720	720
Urban Expressway and Freeway (55 mph to 60 mph)	850	1350	2200
Rural Expressway and Freeway (70 mph to 80 mph)	1000	1500	2640
Interstate/4-Lane Divided (Maintenance and Surveying)	750	1000	1500

NORTH DAKOTA DEPARTMENT OF TRANSPORTATION	
11-19-12	
REVISIONS	
DATE	CHANGE
09-27-17	Updated to active voice, added note #9, & sign #8
11-01-19	Shldr taper and note #8
12-08-21	Switched order of Road Work 1 Mile and Spd Limit Enforced & added Dollars At Work
11-29-22	Removed Dollars At Work
10-11-24	Removed Pmnt Mkg Widths
06-30-25	Legislative Changes

