

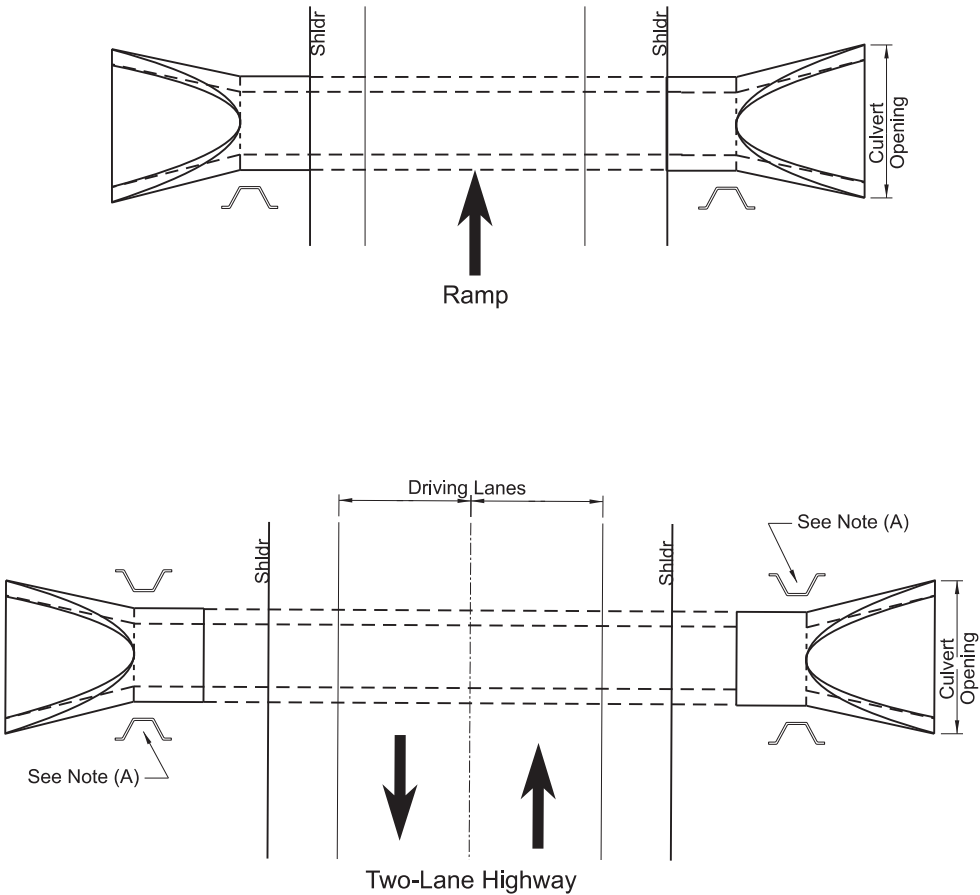
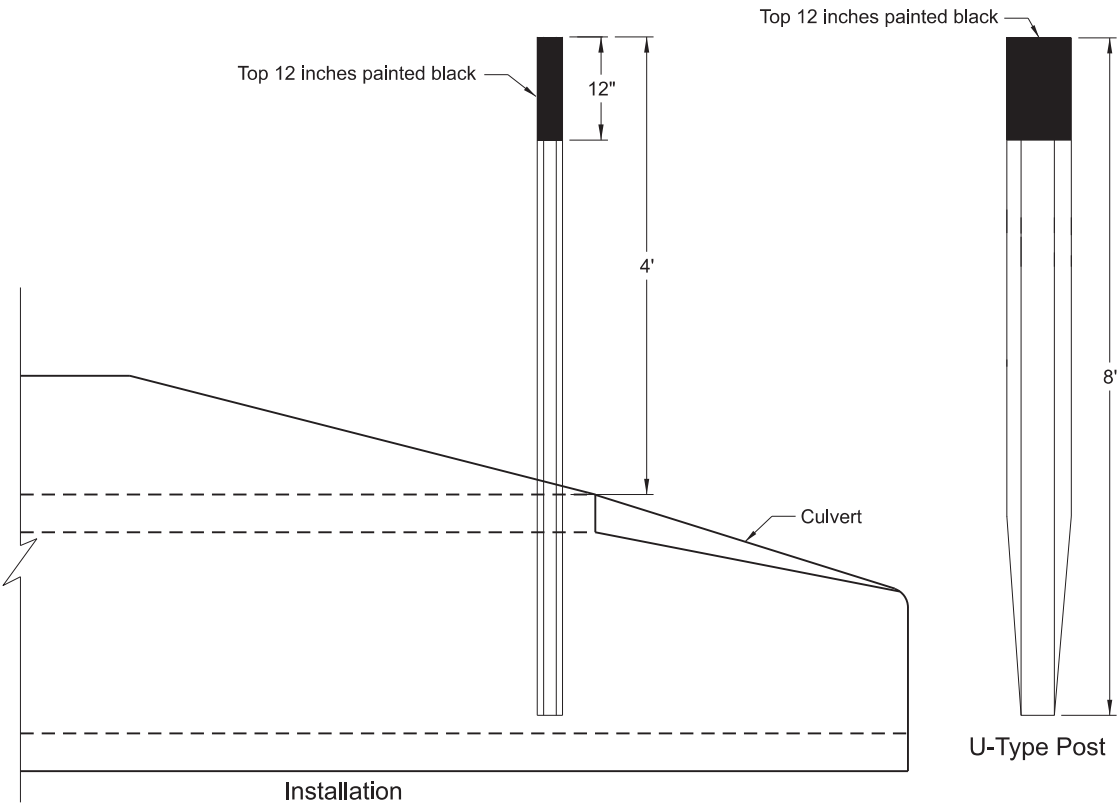


OBJECT MARKERS - CULVERTS


D-754-83

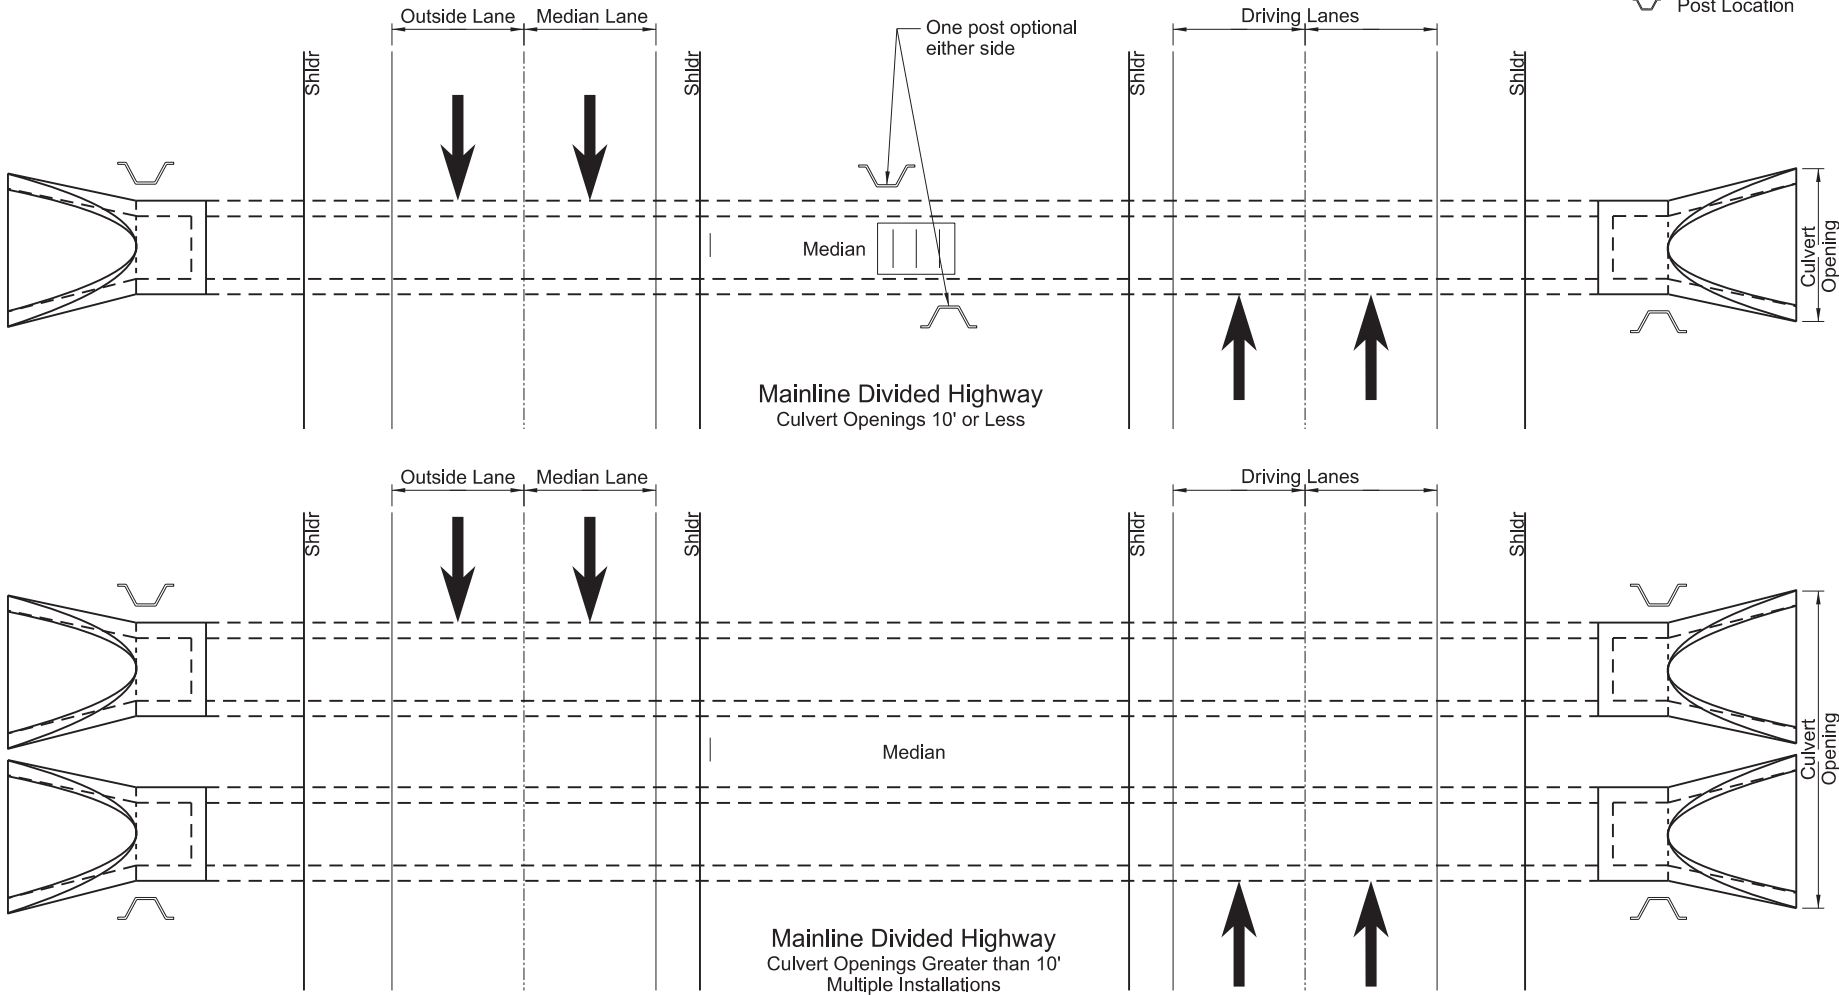


(A) Install additional marker where multiple pipe installations have a width greater than 10'.

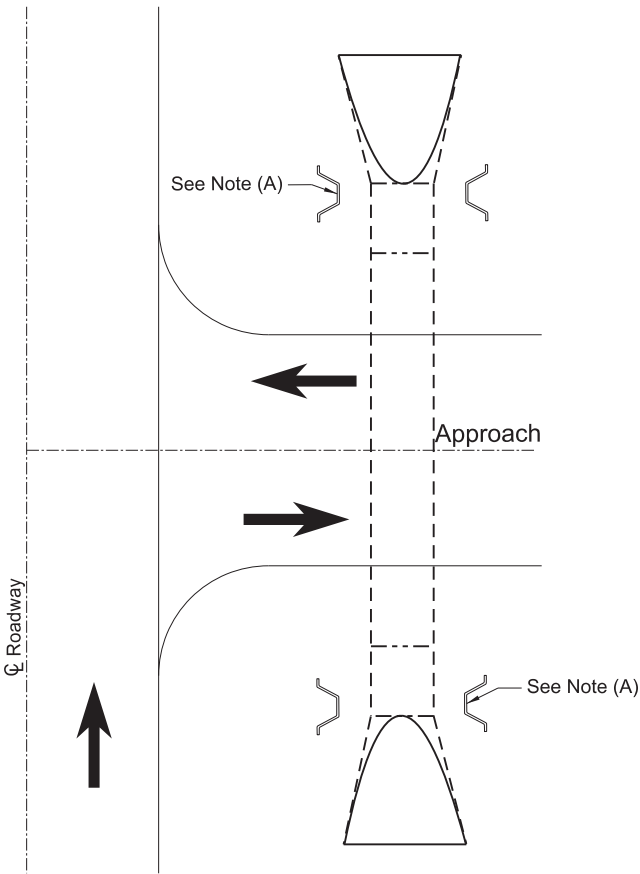

Note:
Mark each end of culverts within the right-of-way with a post. Install posts in front of culvert in direction of travel along the side of culvert and one foot from culvert opening unless shown otherwise in plans.

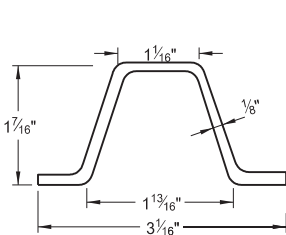

Steel Post Detail
Approx. 2.0 lbs/ft

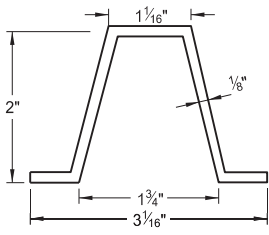

Aluminum Post Detail
Approx. 0.88 lbs/ft

NORTH DAKOTA DEPARTMENT OF TRANSPORTATION	
8-05-13	
REVISIONS	
DATE	CHANGE
7-7-14	Revised Notes
8-30-18	Updated notes to active voice.
9-05-19	New Design Engineer PE Stamp.
3-13-25	Added Approach Pipe Detail.



03/13/25