




HIGH MAST LIGHTING BERM DETAILS

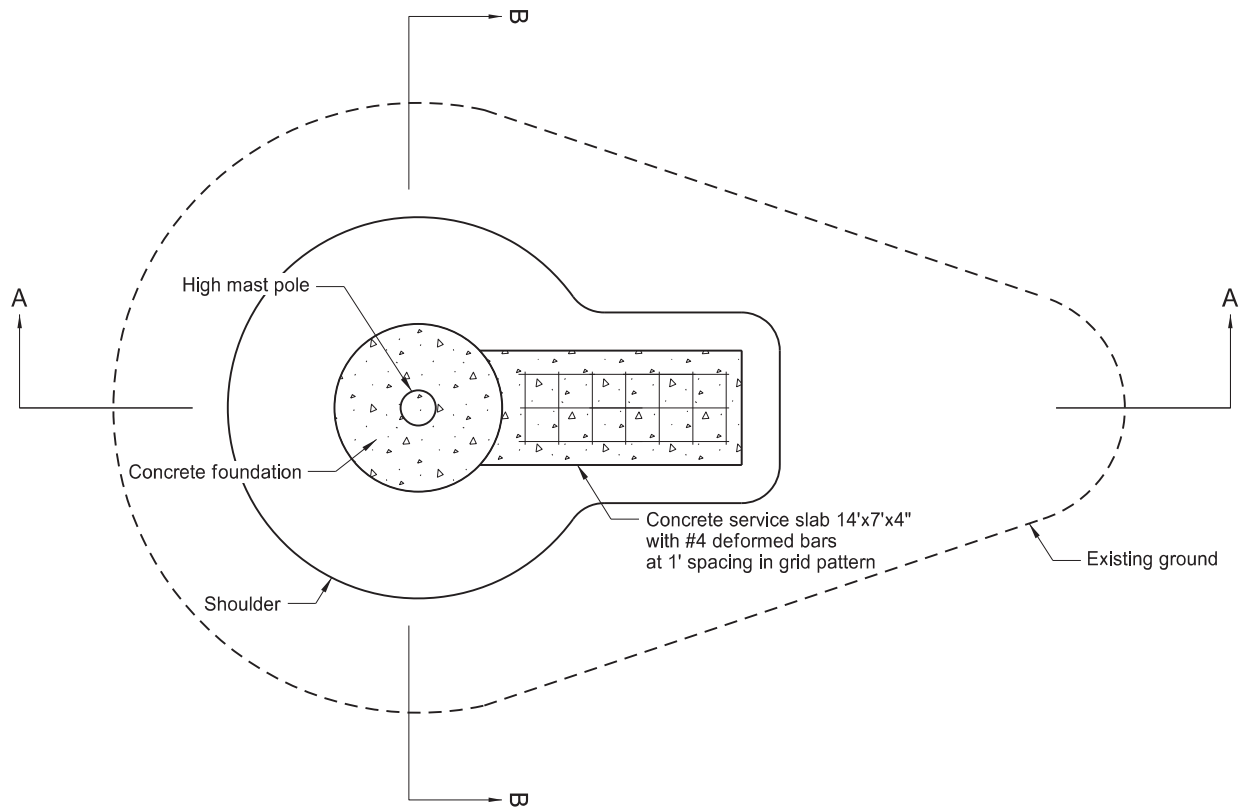

Plan View

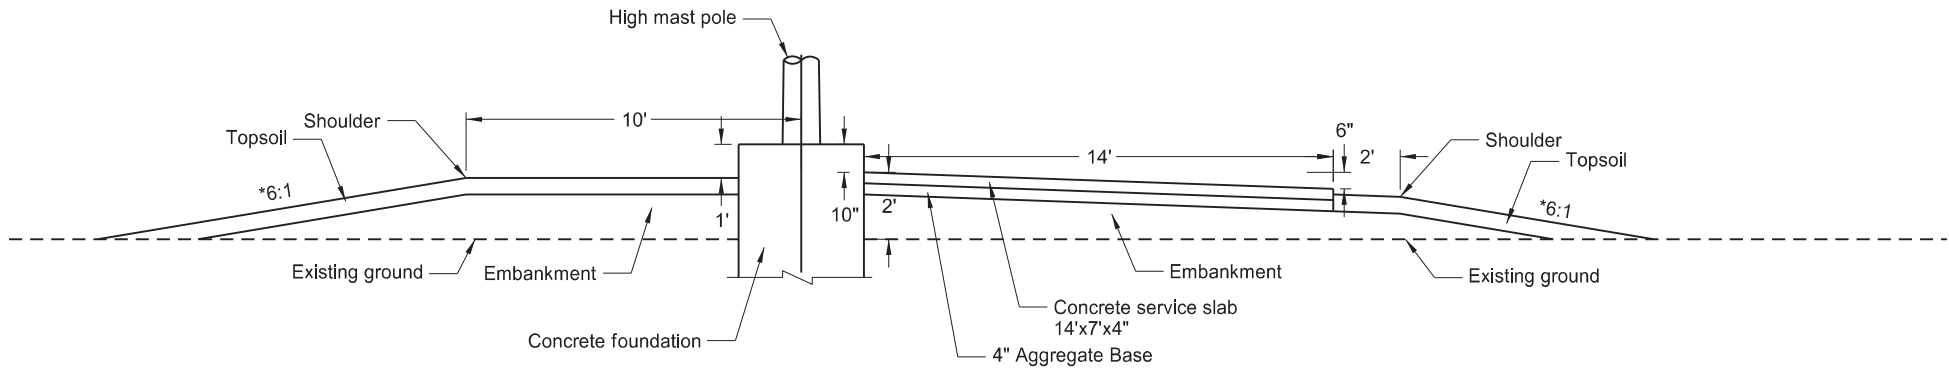

Section AA

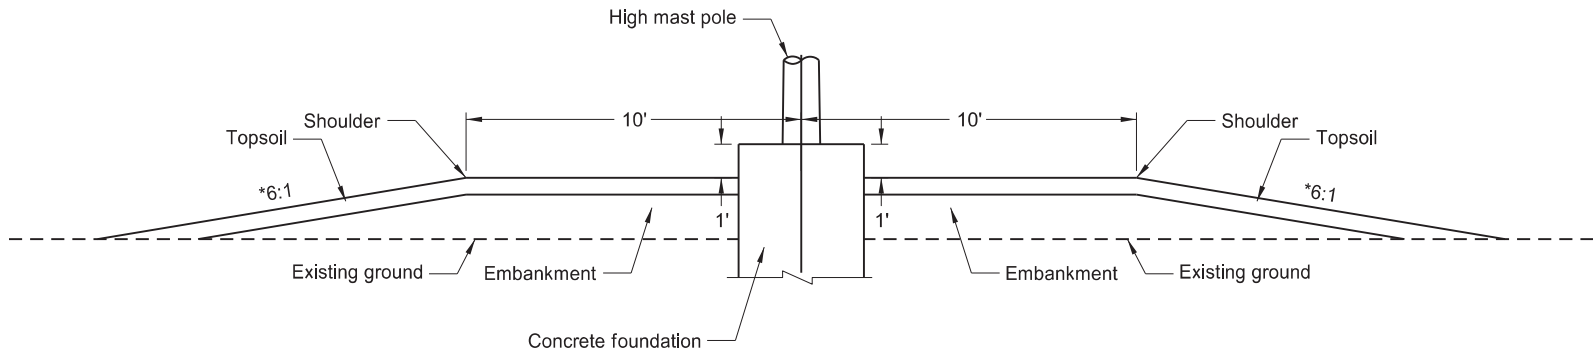

Section BB

\*Use 6:1 if site conditions permit, otherwise 4:1 max slope is permitted.

|                                              |                       |
|----------------------------------------------|-----------------------|
| NORTH DAKOTA<br>DEPARTMENT OF TRANSPORTATION |                       |
| 11-01-24                                     |                       |
| REVISIONS                                    |                       |
| DATE                                         | CHANGE                |
| 09-12-25                                     | Revised date to match |

