



Pavement Details at Railroad Crossing

Notes:


- 1. See typical section on plans for thickness of aggregate base, pavements and finished shoulder widths.
- 2. Basis of Estimate: Include all costs for the preformed expansion joint and additional concrete slab thickness in the price bid for concrete pavement pay items.

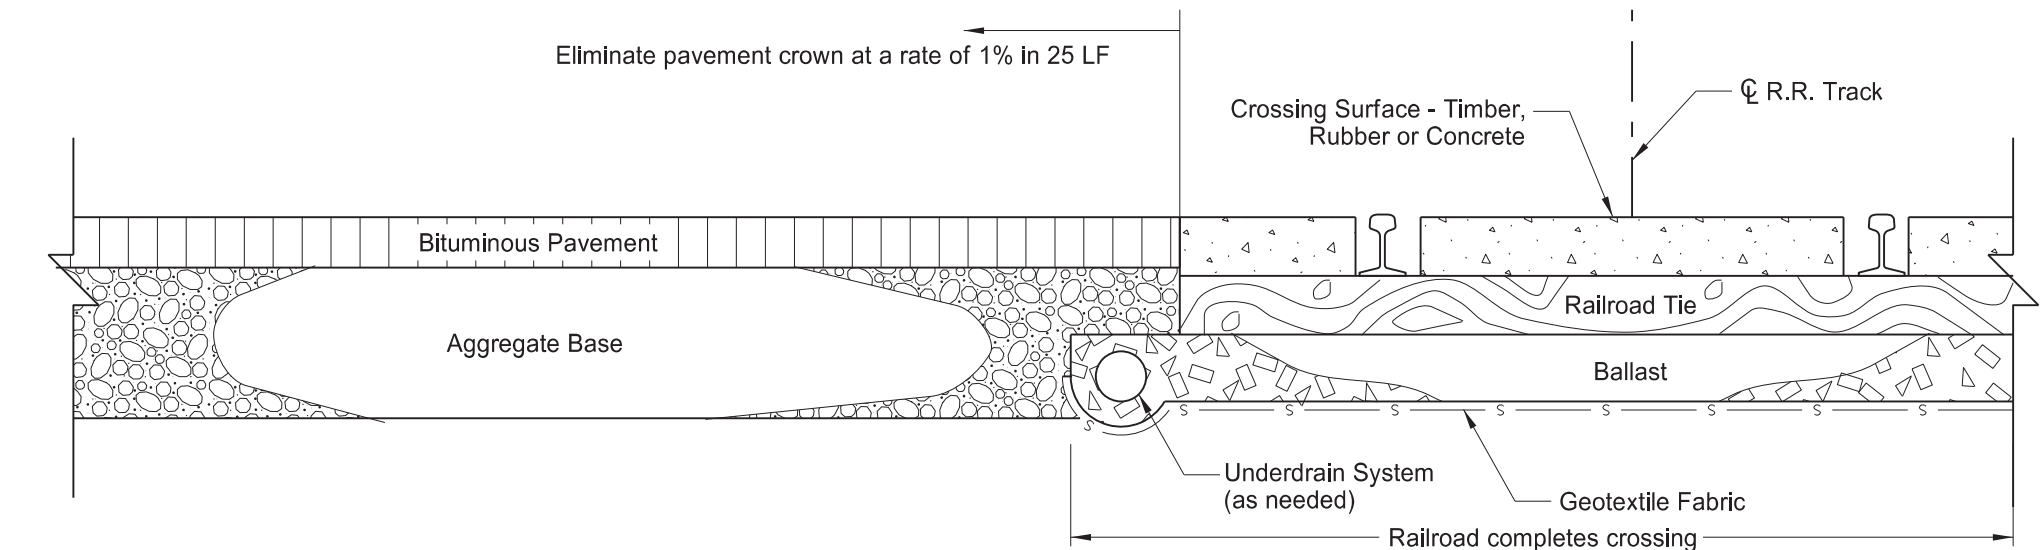


Section A - A  
Bituminous Pavement Approach

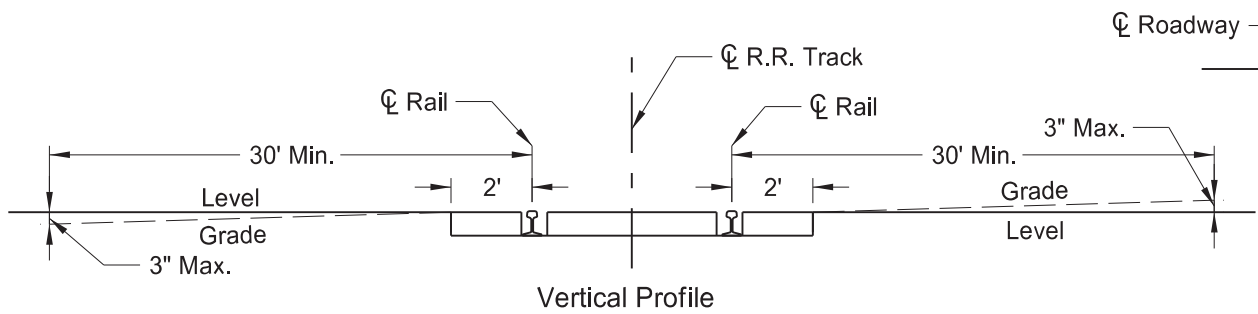

Vertical Profile

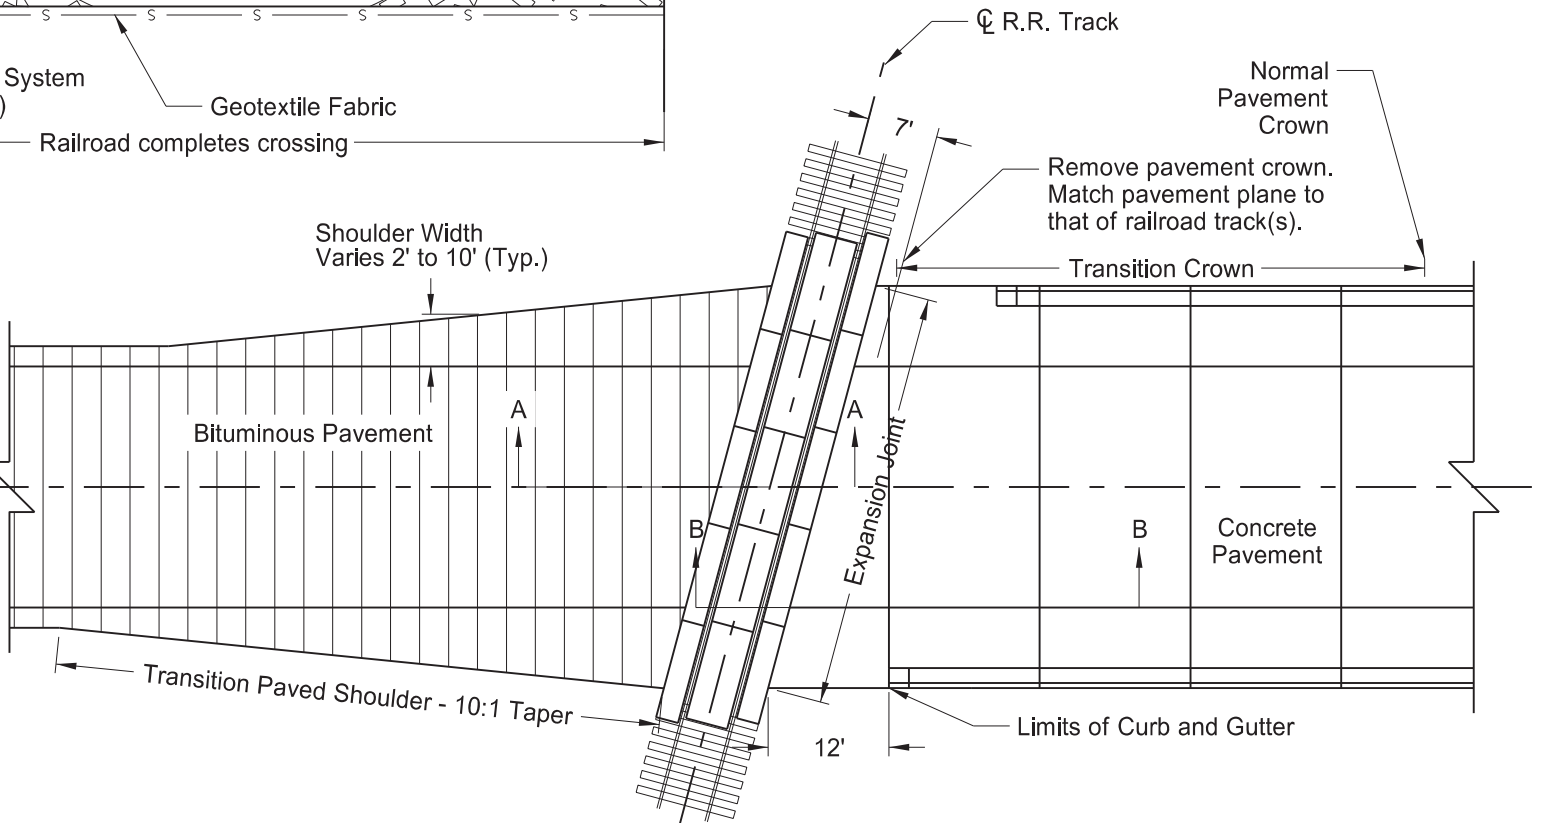

Plan View  
Pavement Approach at Railroad Crossing

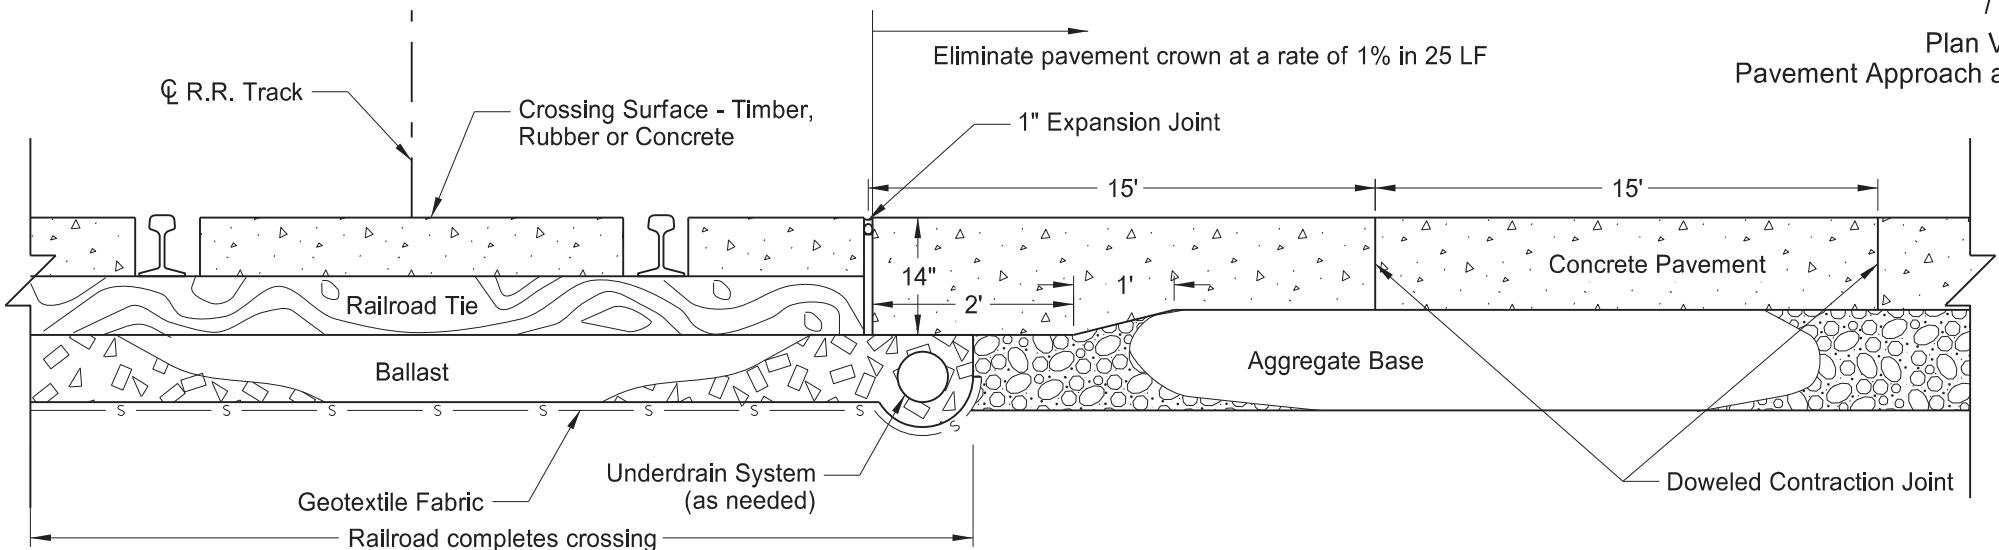

Section B - B  
Concrete Pavement Approach and Joint Treatment

NORTH DAKOTA DEPARTMENT OF TRANSPORTATION	
10-1-13	
REVISIONS	
DATE	CHANGE
10-17-17	Updated to active voice.
8-28-19	New Design Engineer PE Stamp.
8-09-24	Electronic Stamp/Signature.



08/09/24