
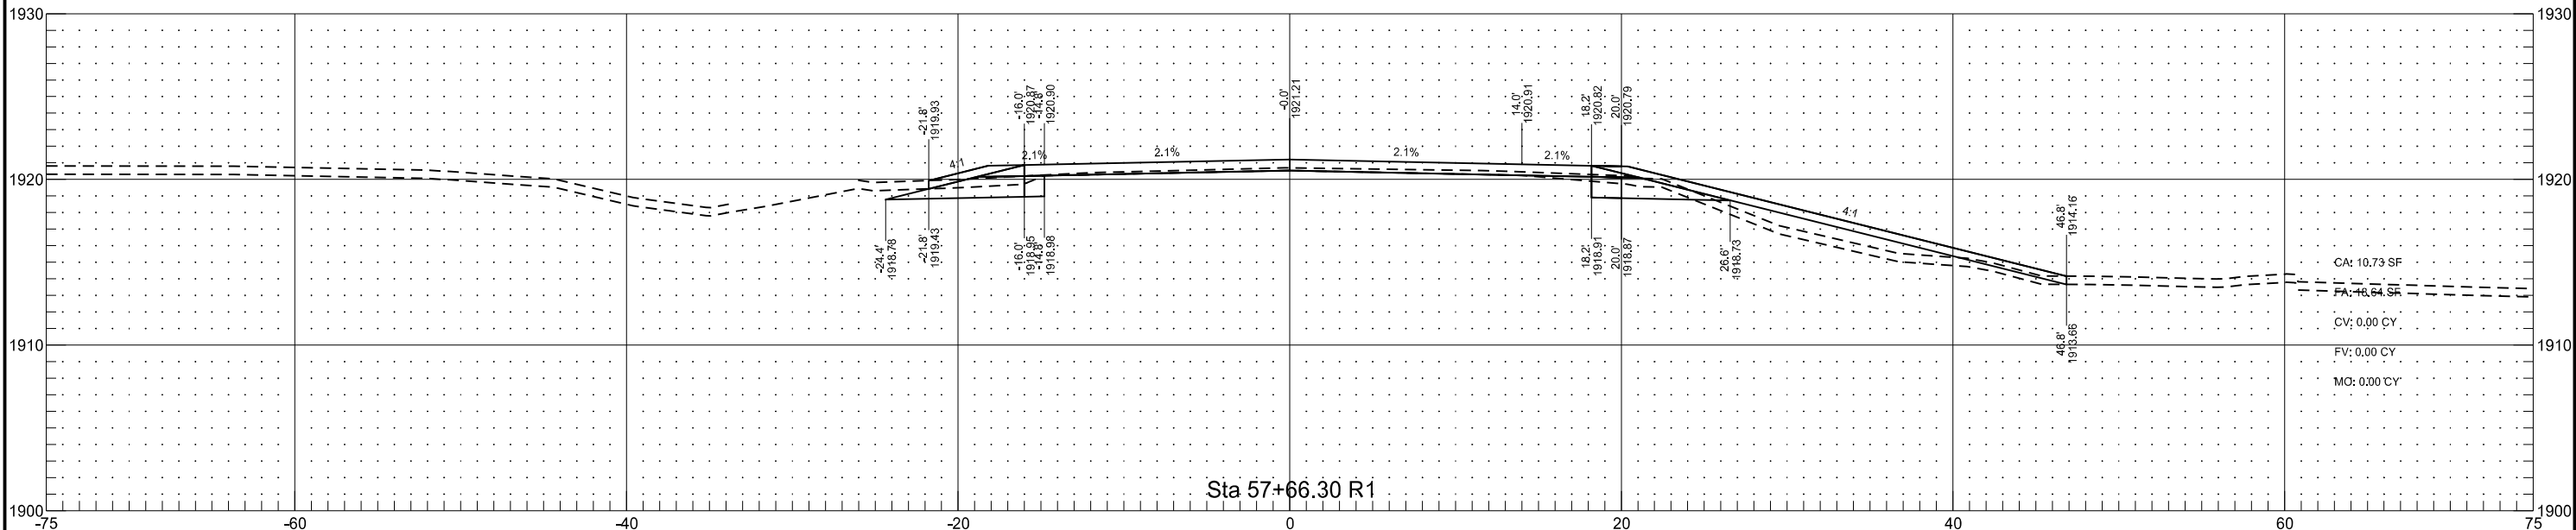
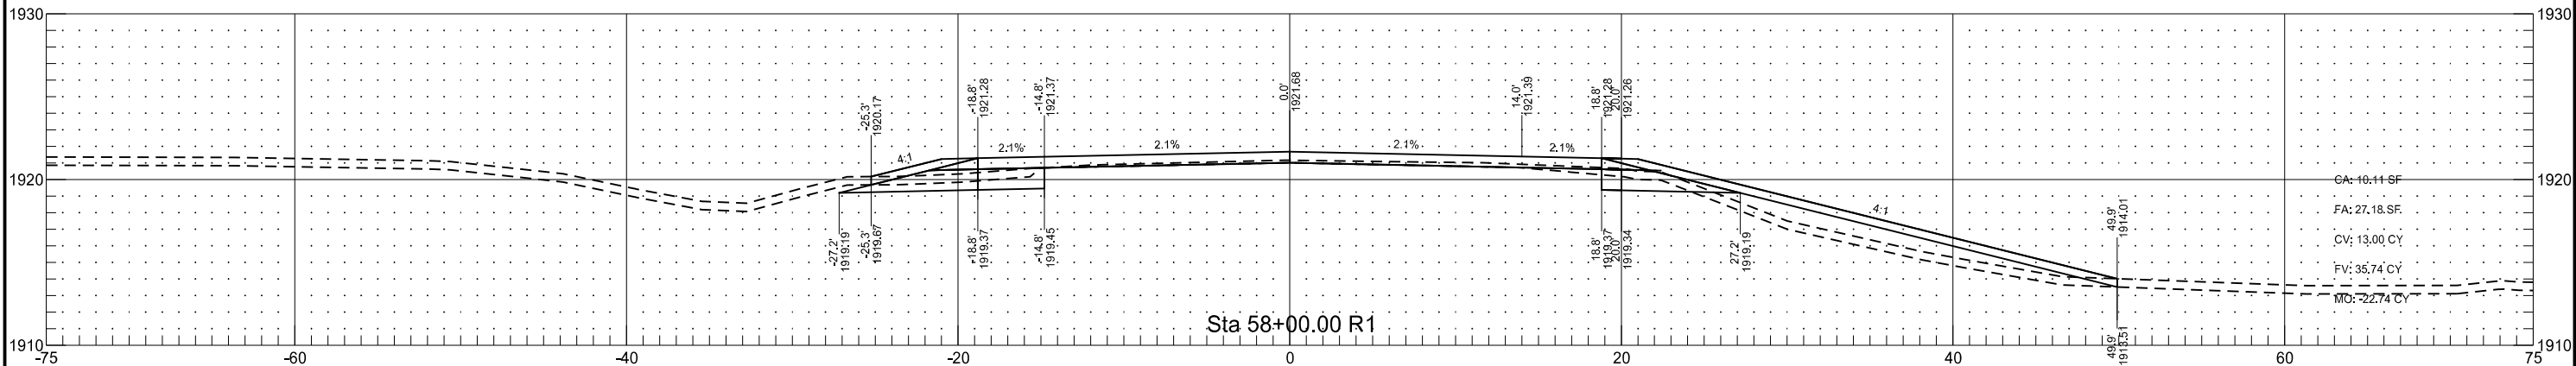





Stationing is based on Alignment "PR_US2"


	STATE	PROJECT NO.	SECTION NO.	SHEET NO.
	ND	NH-NHU-7-002(156)022	200	1

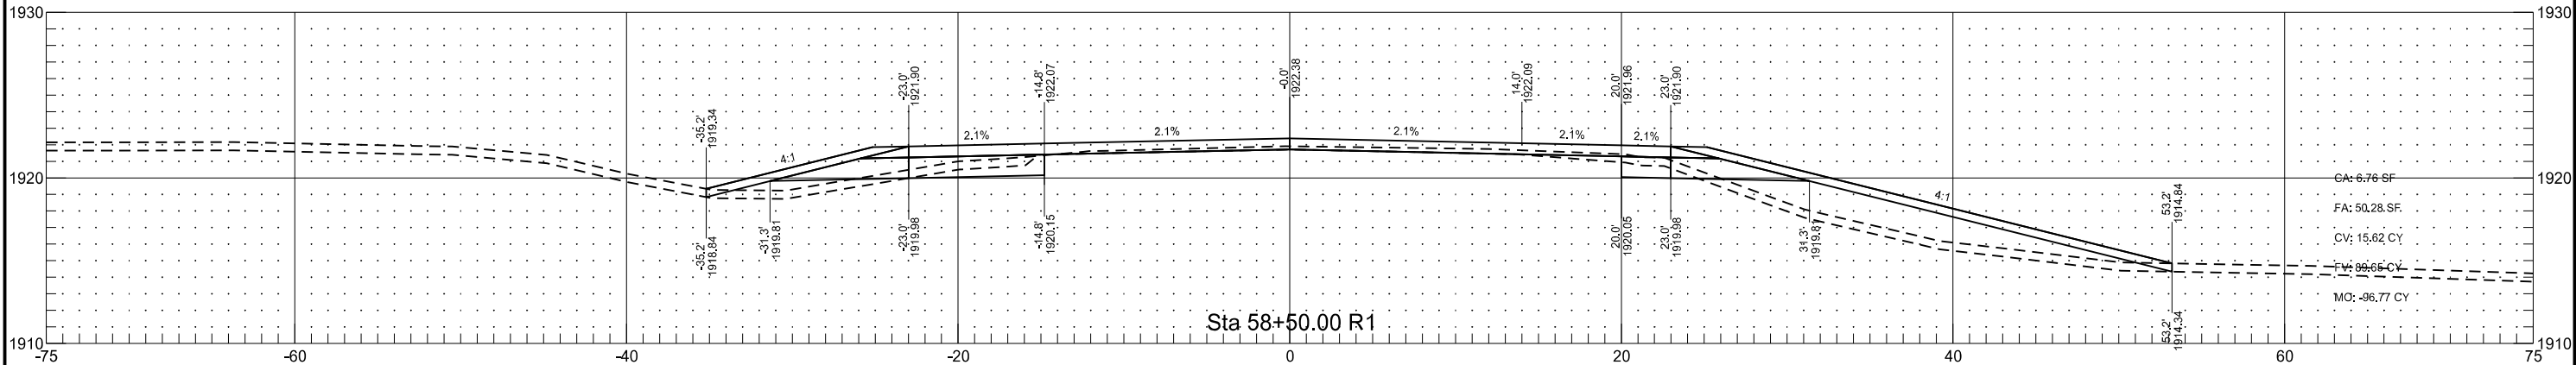

Stationing is based on Alignment "PR_US2"



STATE	PROJECT NO.	SECTION NO.	SHEET NO.
ND	NH-NHU-7-002(156)022	200	2

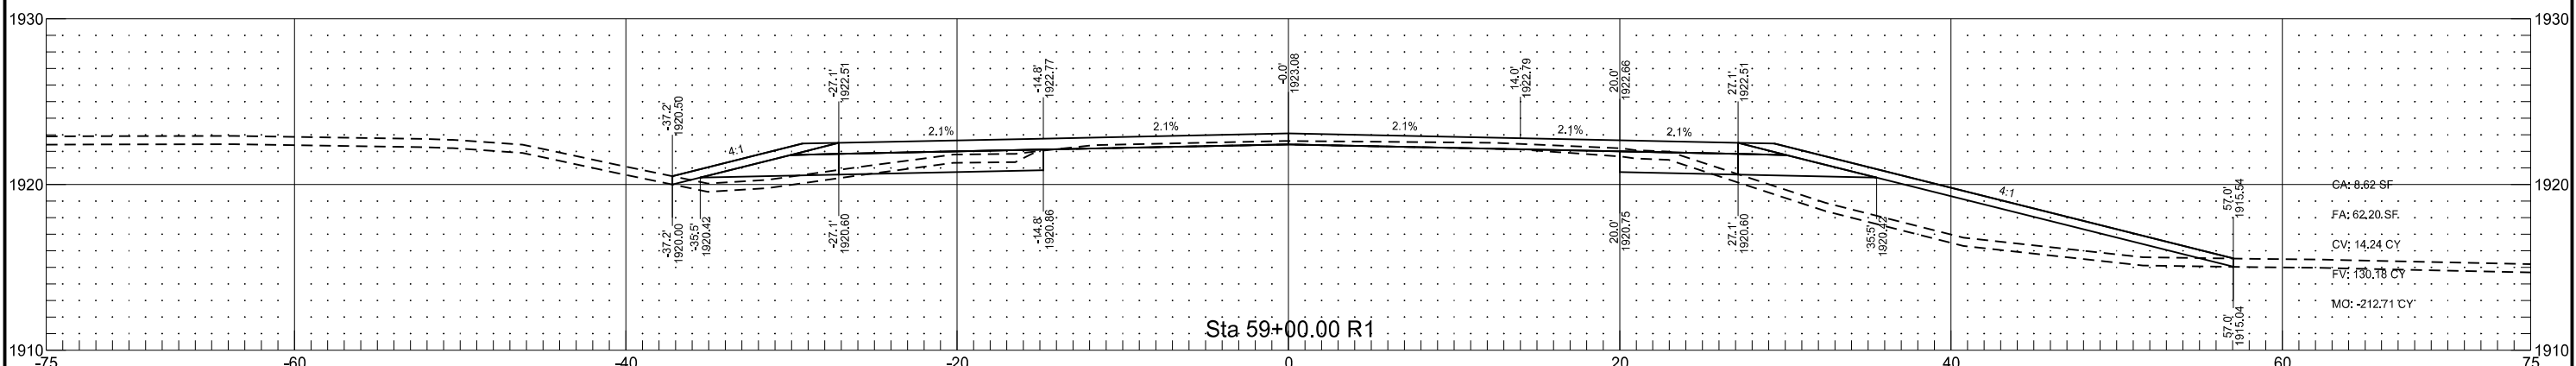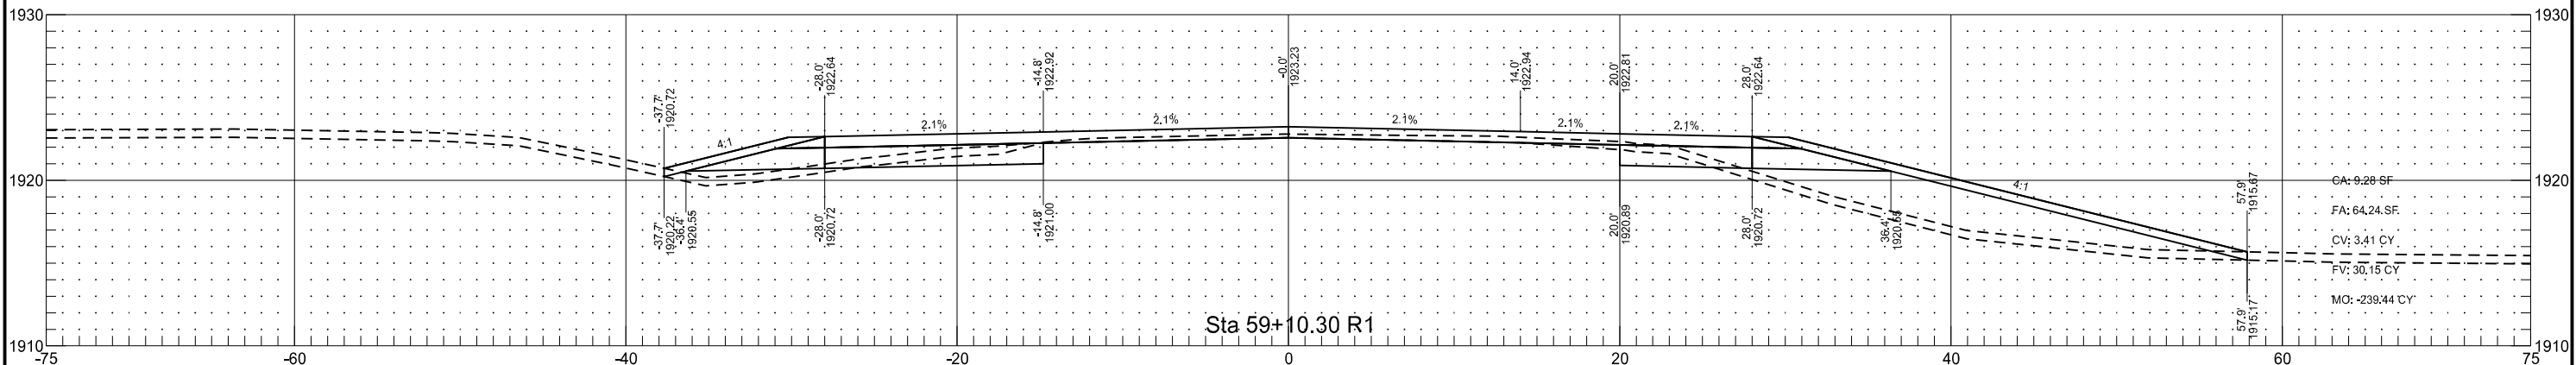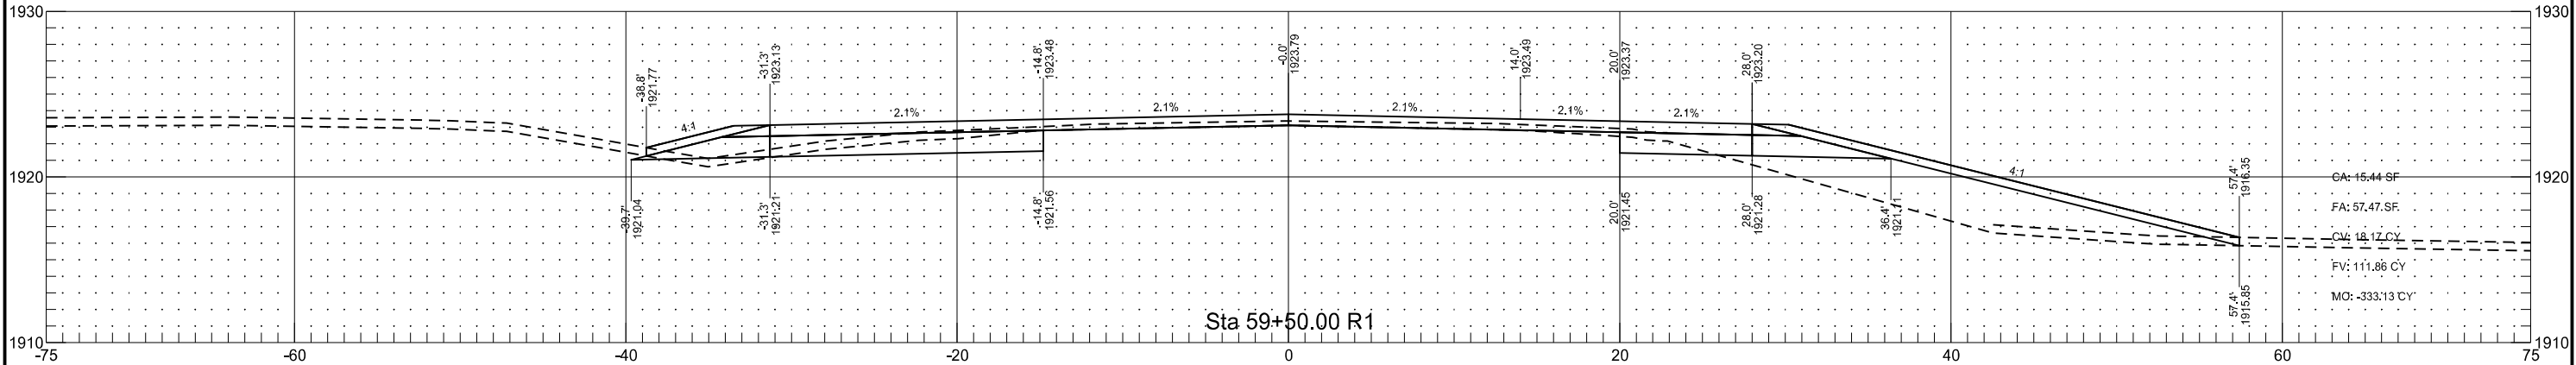


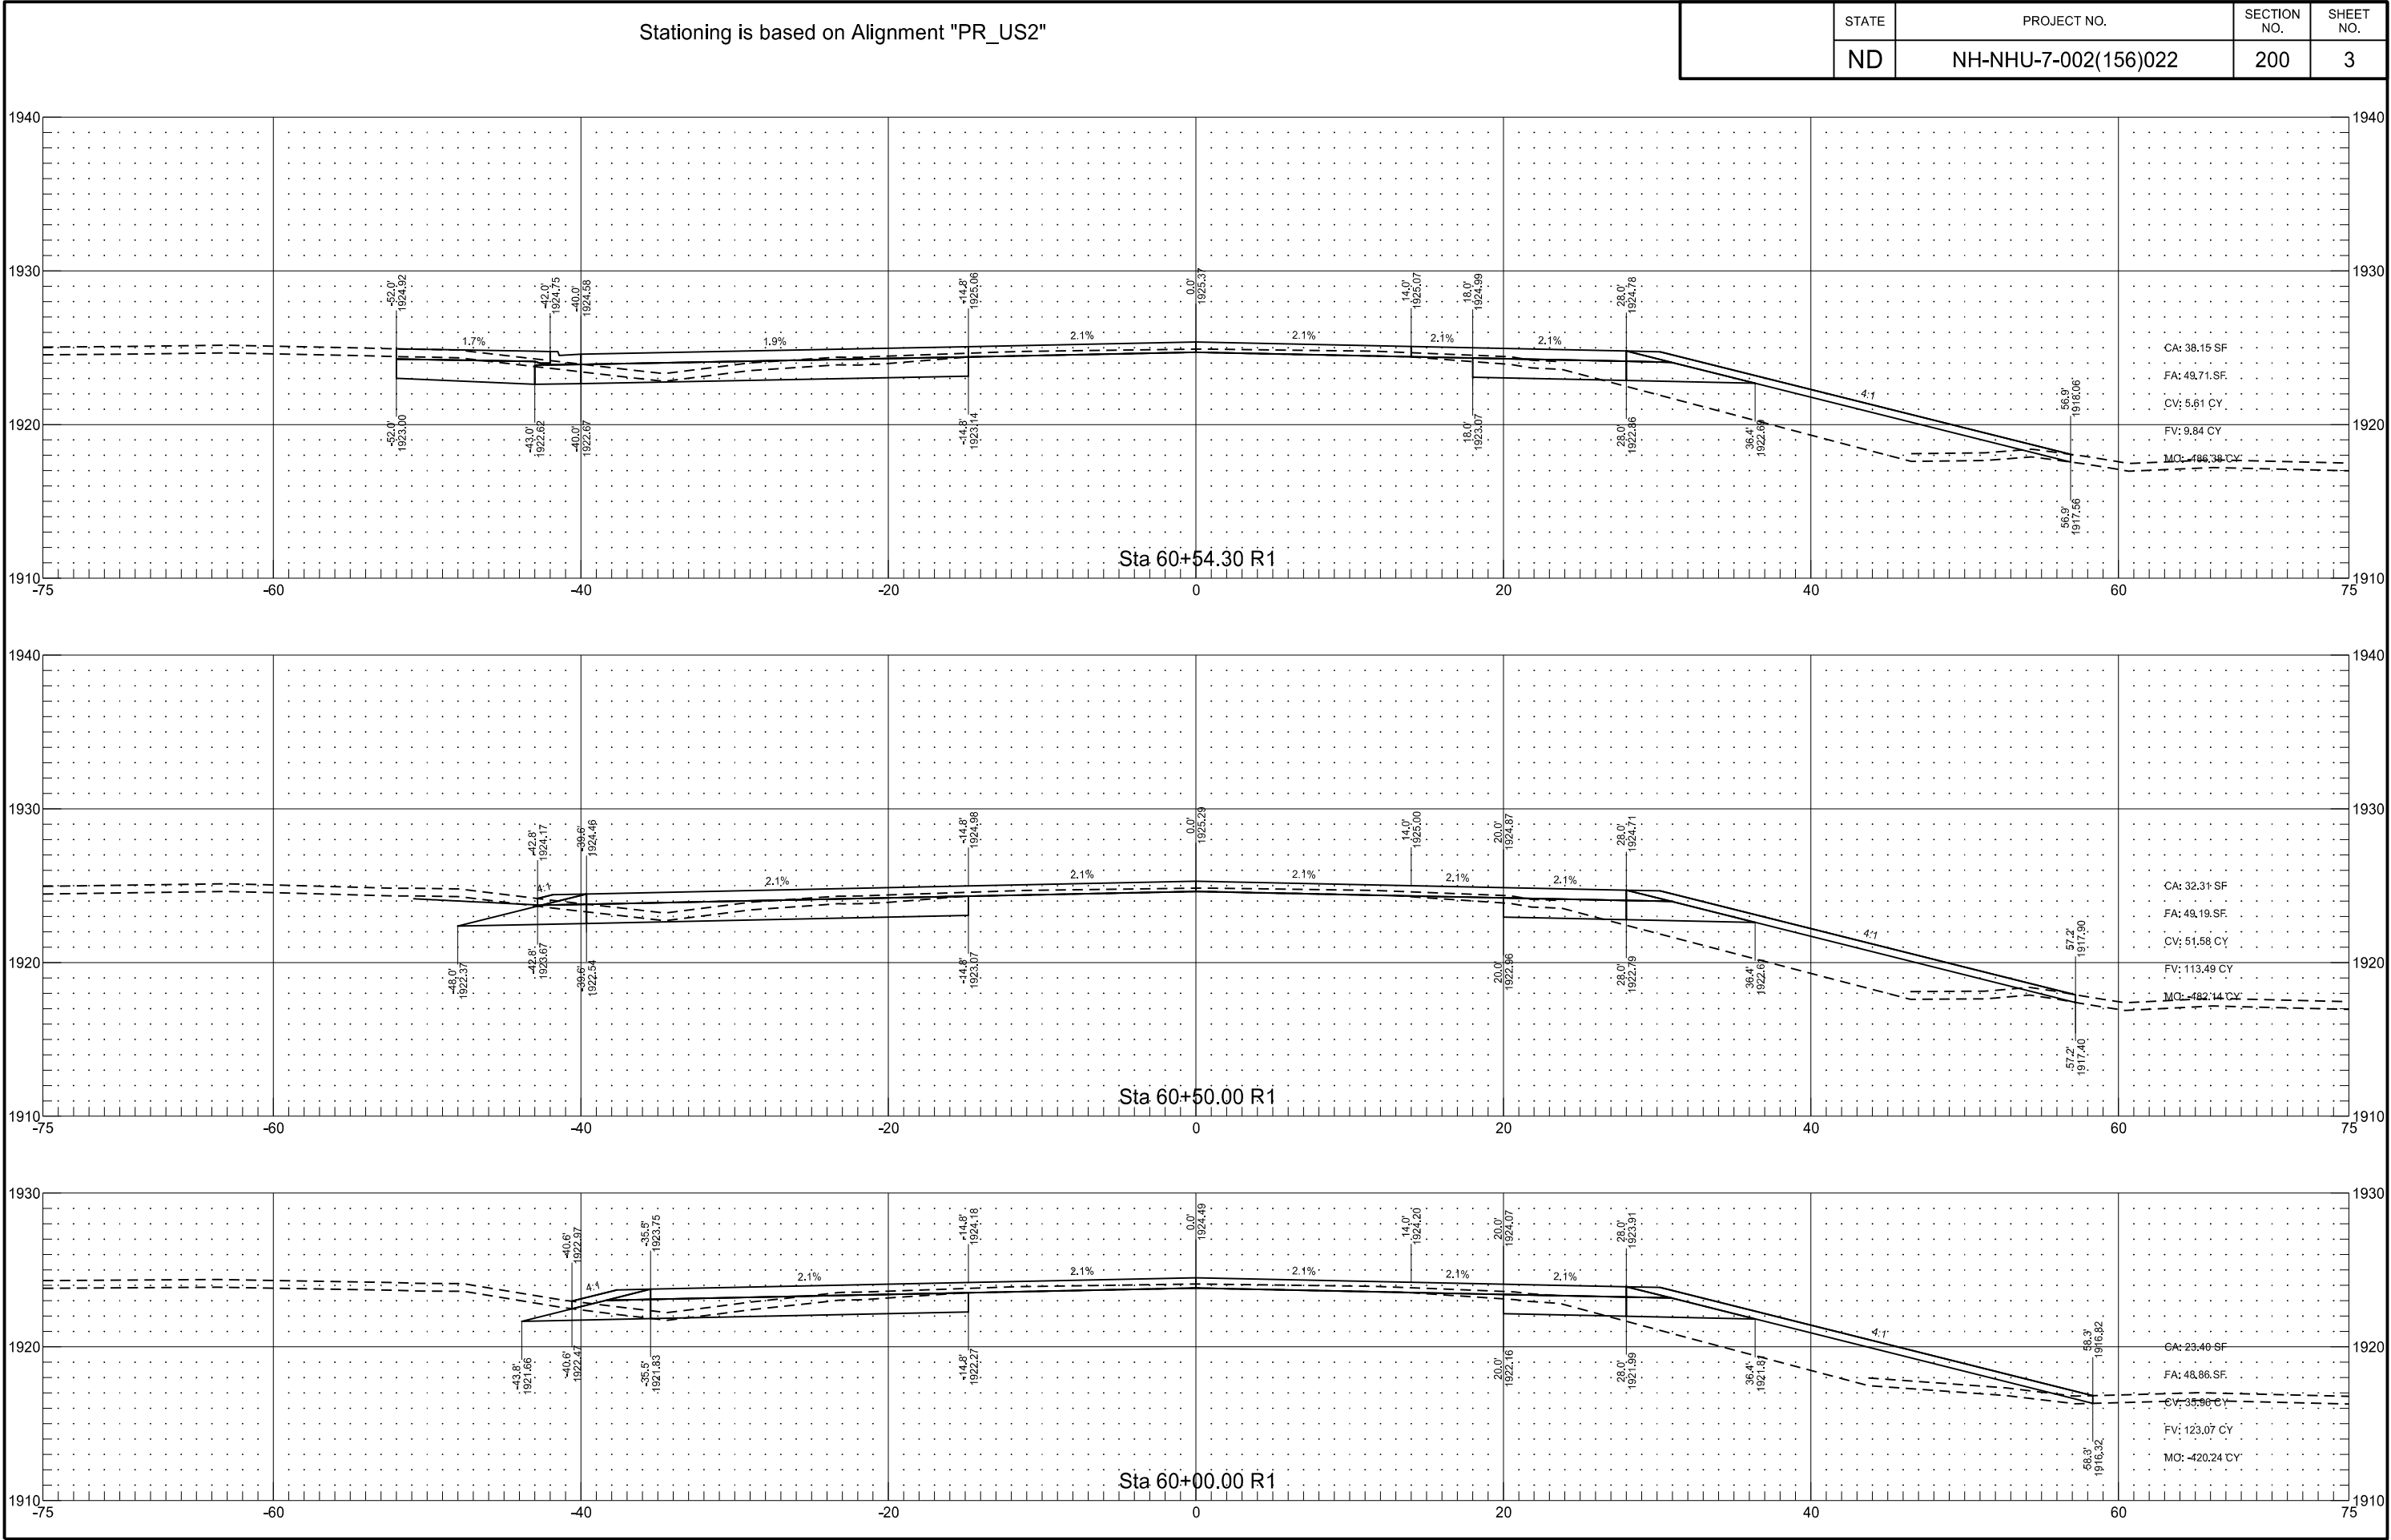

Stationing is based on Alignment "PR_US2"

	STATE	PROJECT NO.	SECTION NO.	SHEET NO.
	ND	NH-NHU-7-002(156)022	200	4

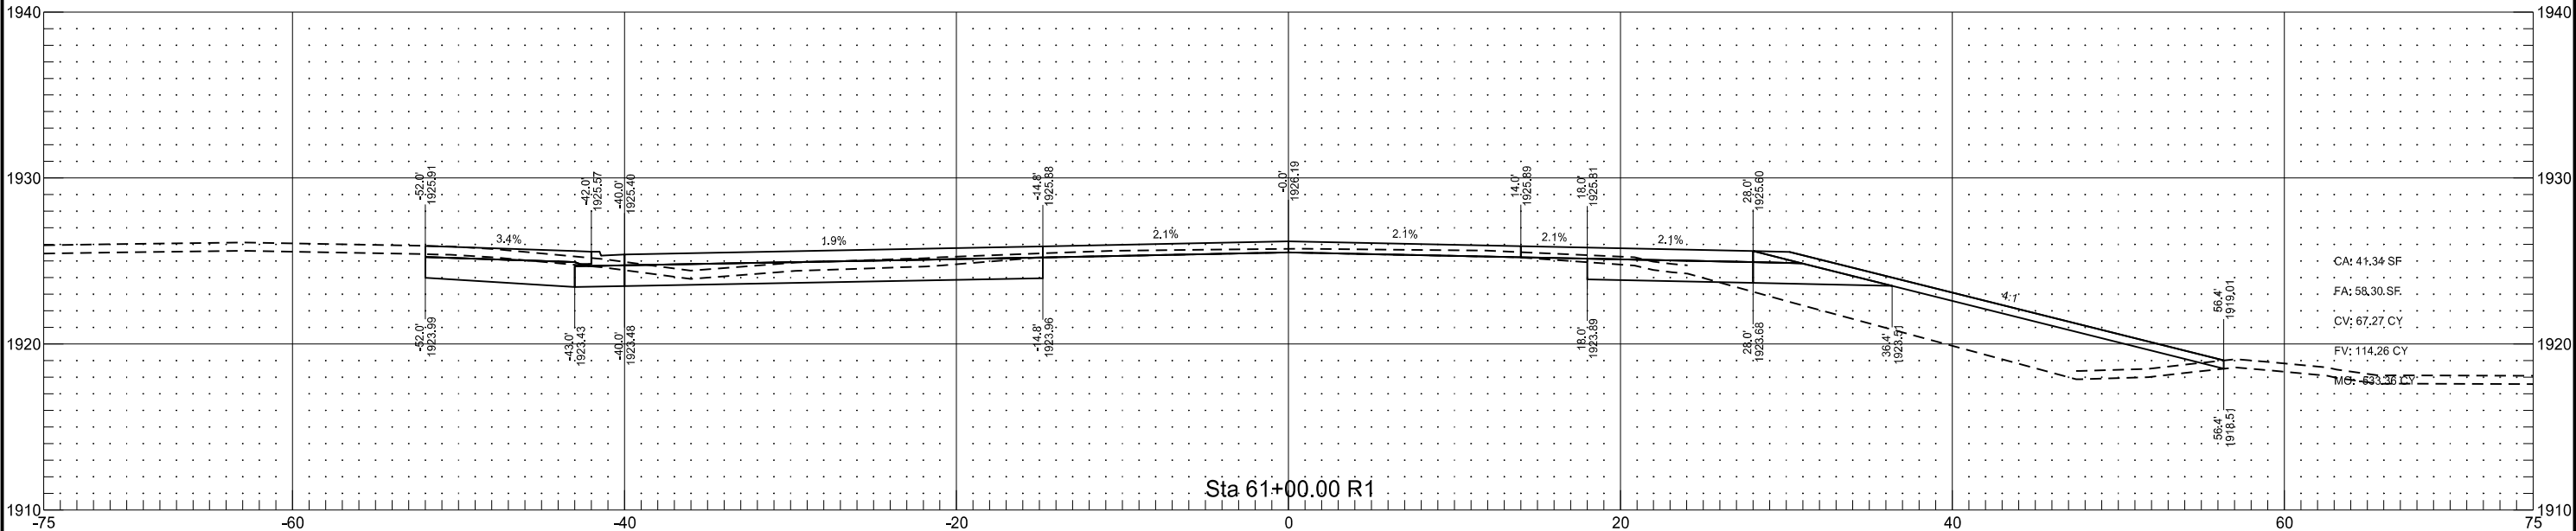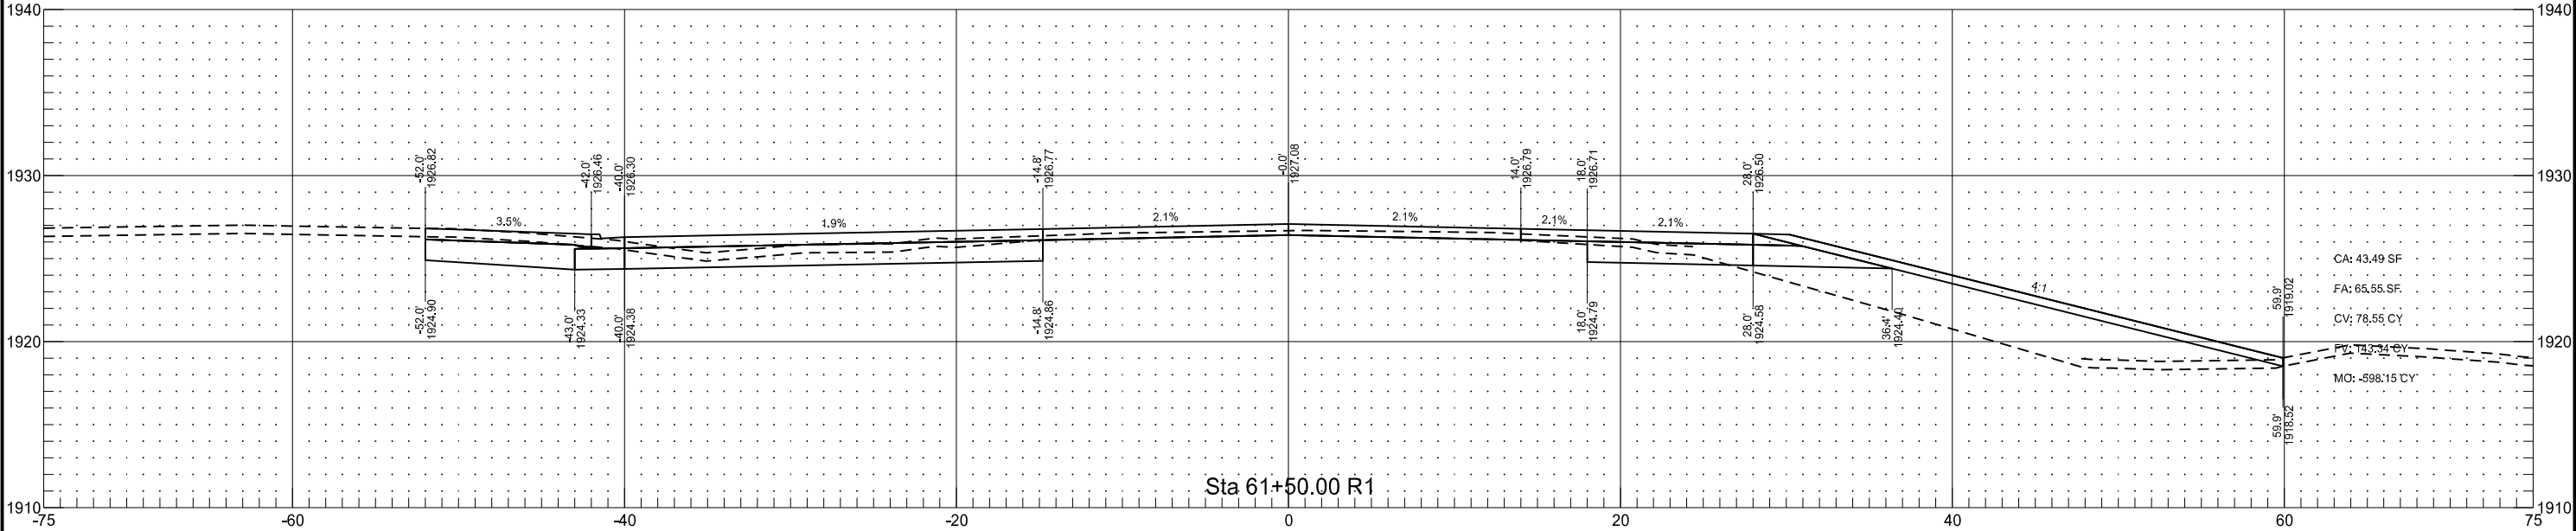

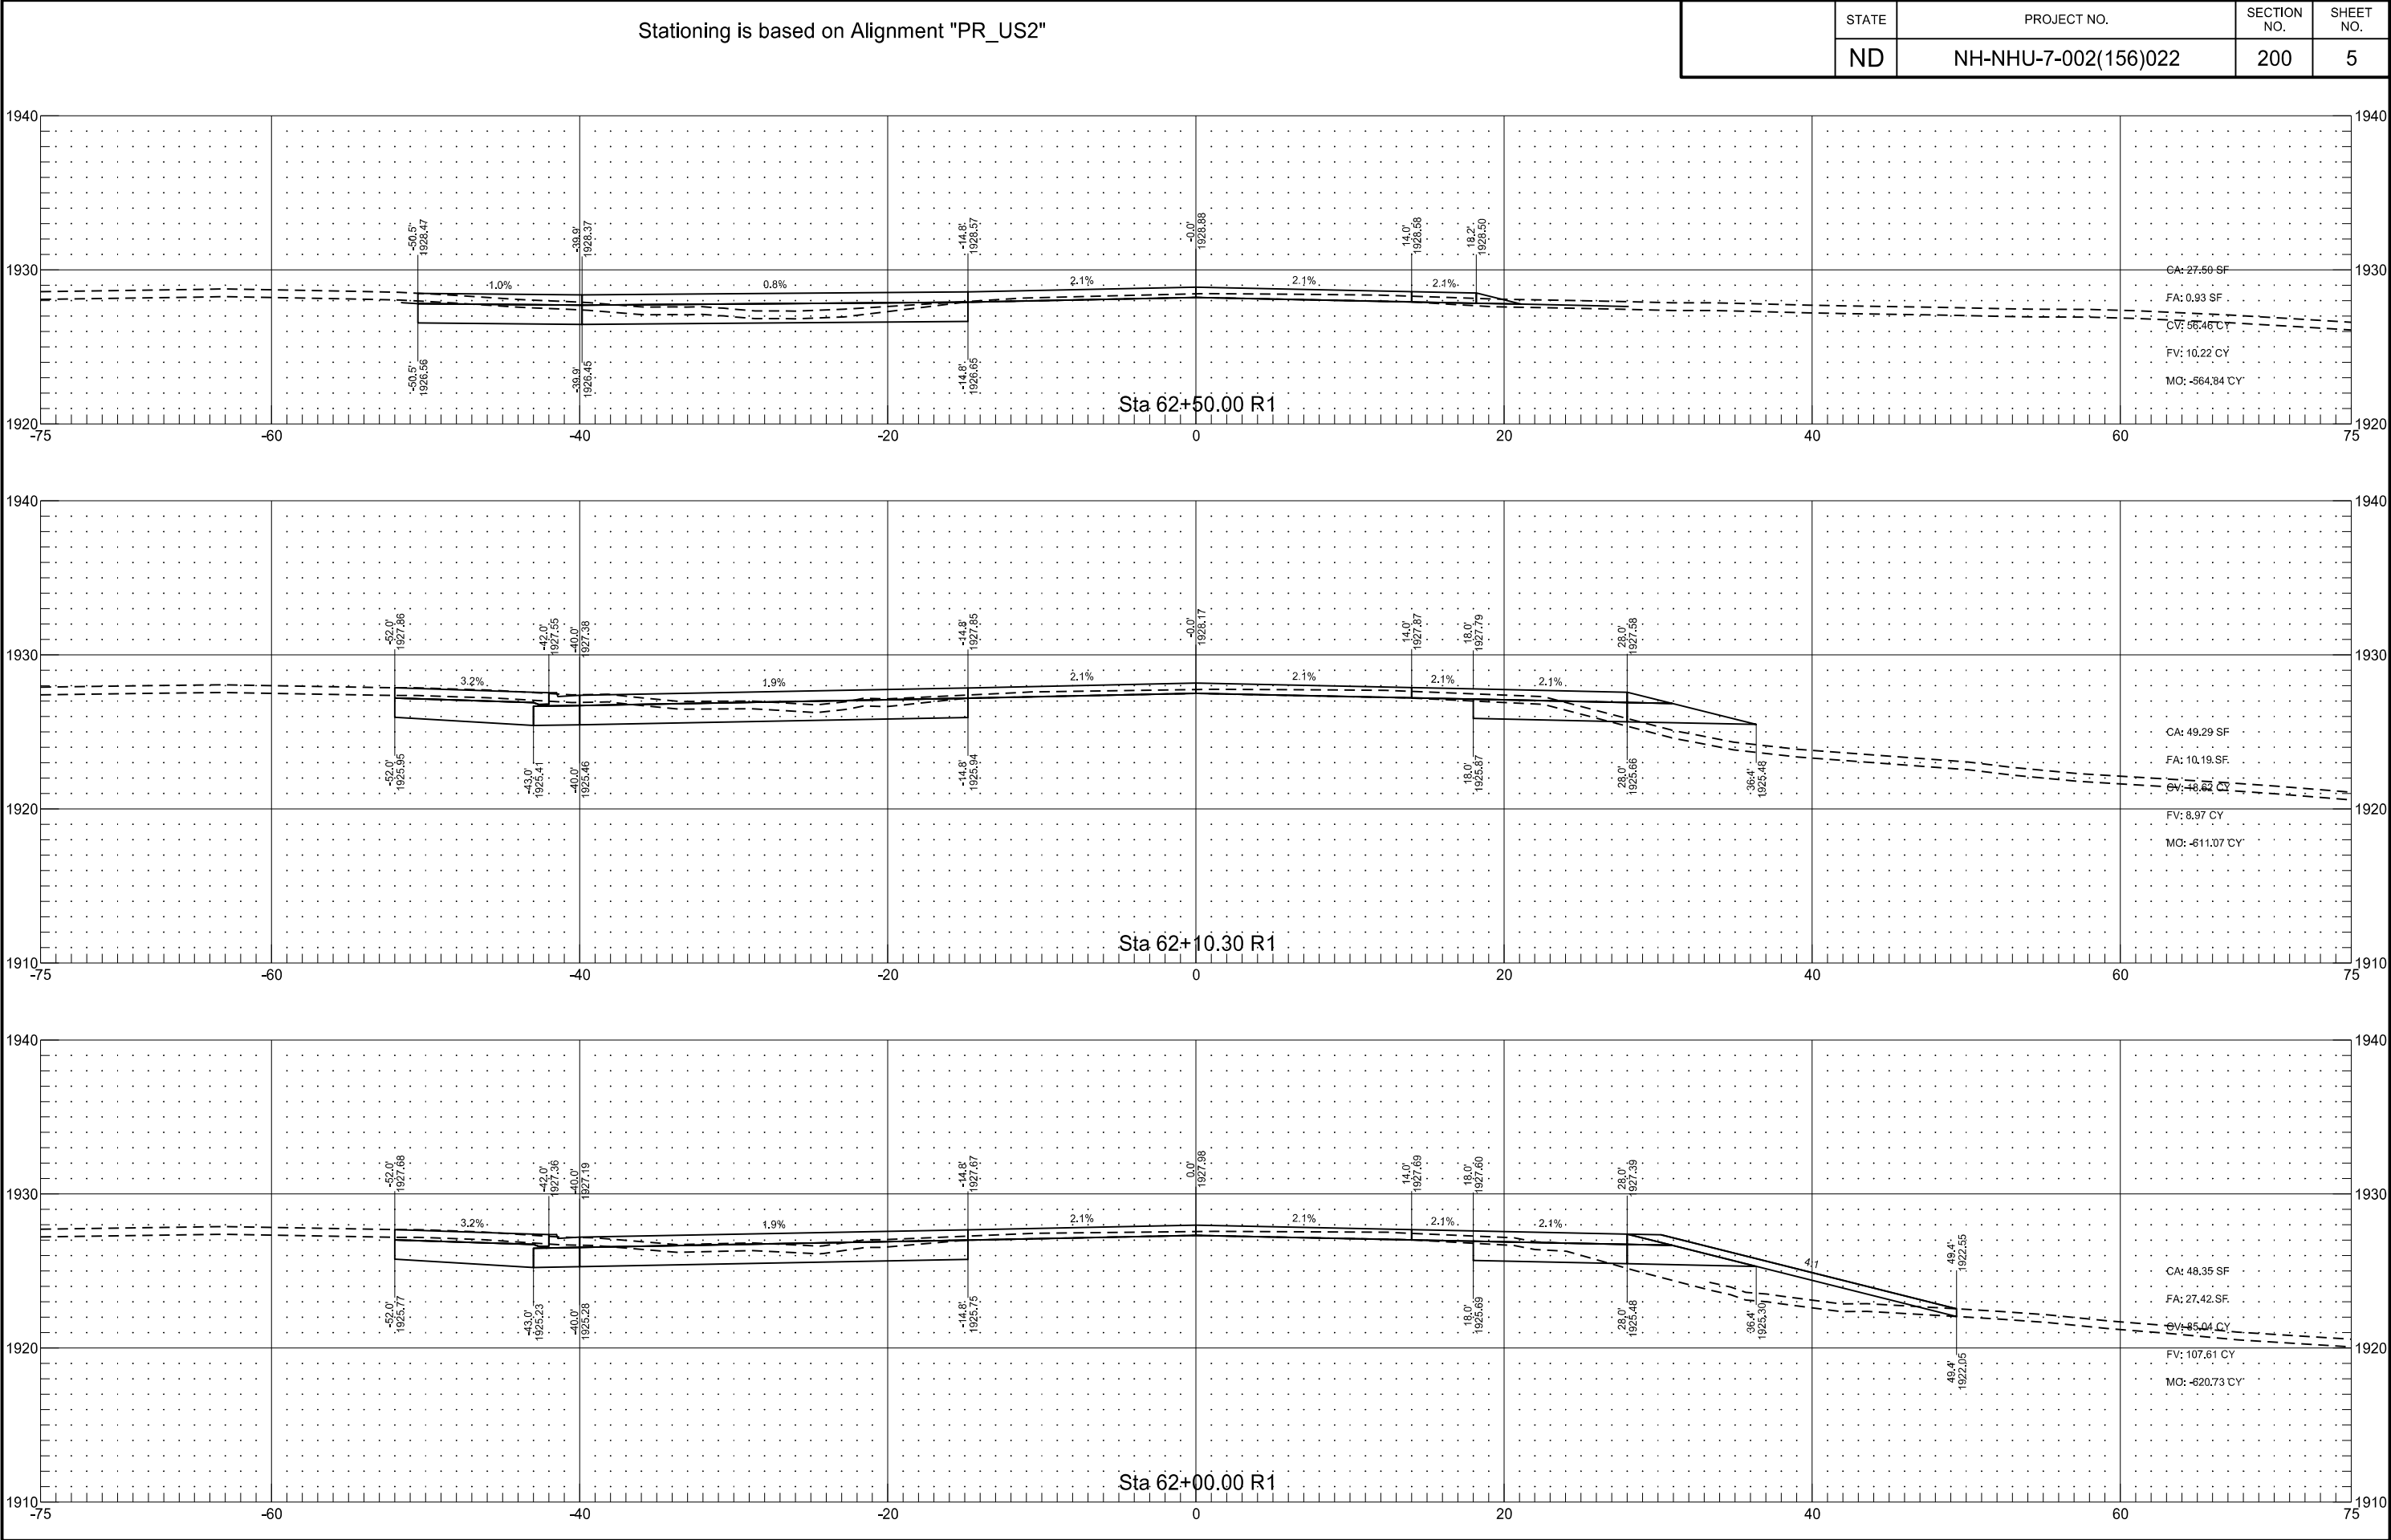

Stationing is based on Alignment "PR_US2"

STATE

PROJECT NO.

SECTION NO.




SHEET NO.

ND

NH-NHU-7-002(156)022


200

6

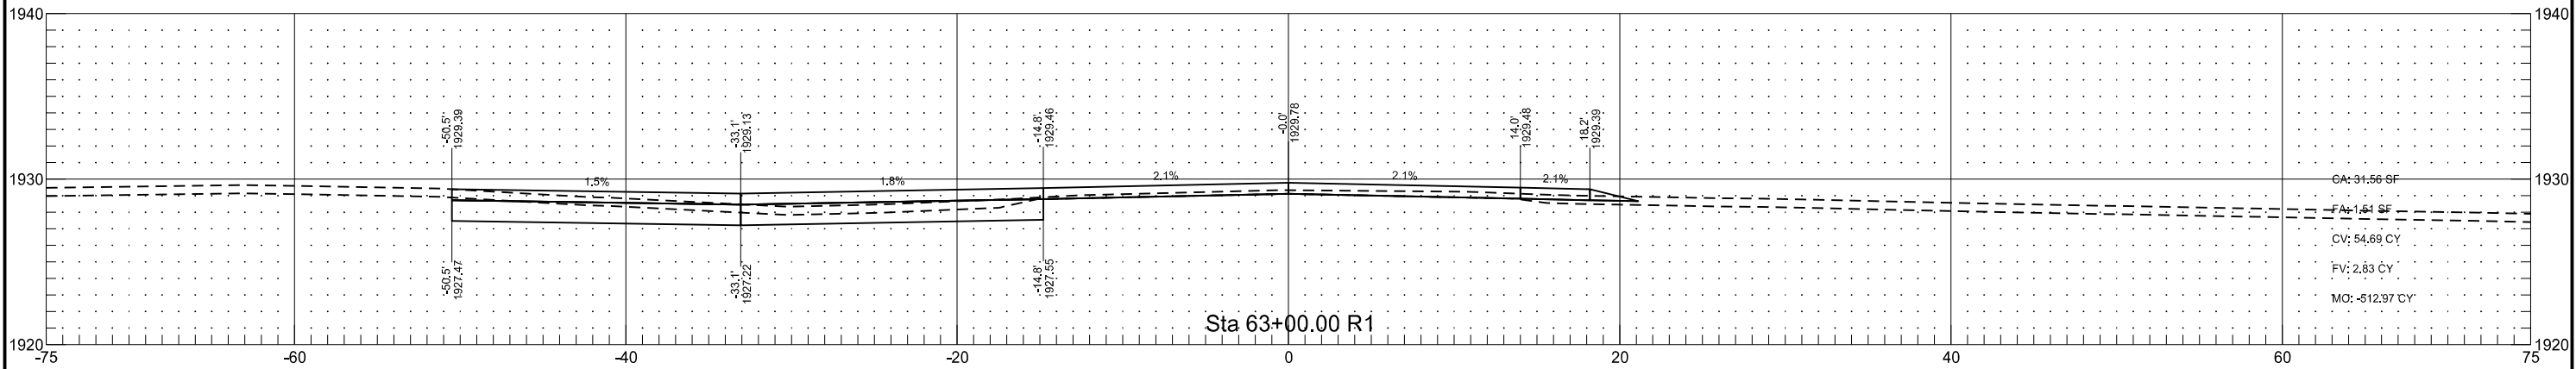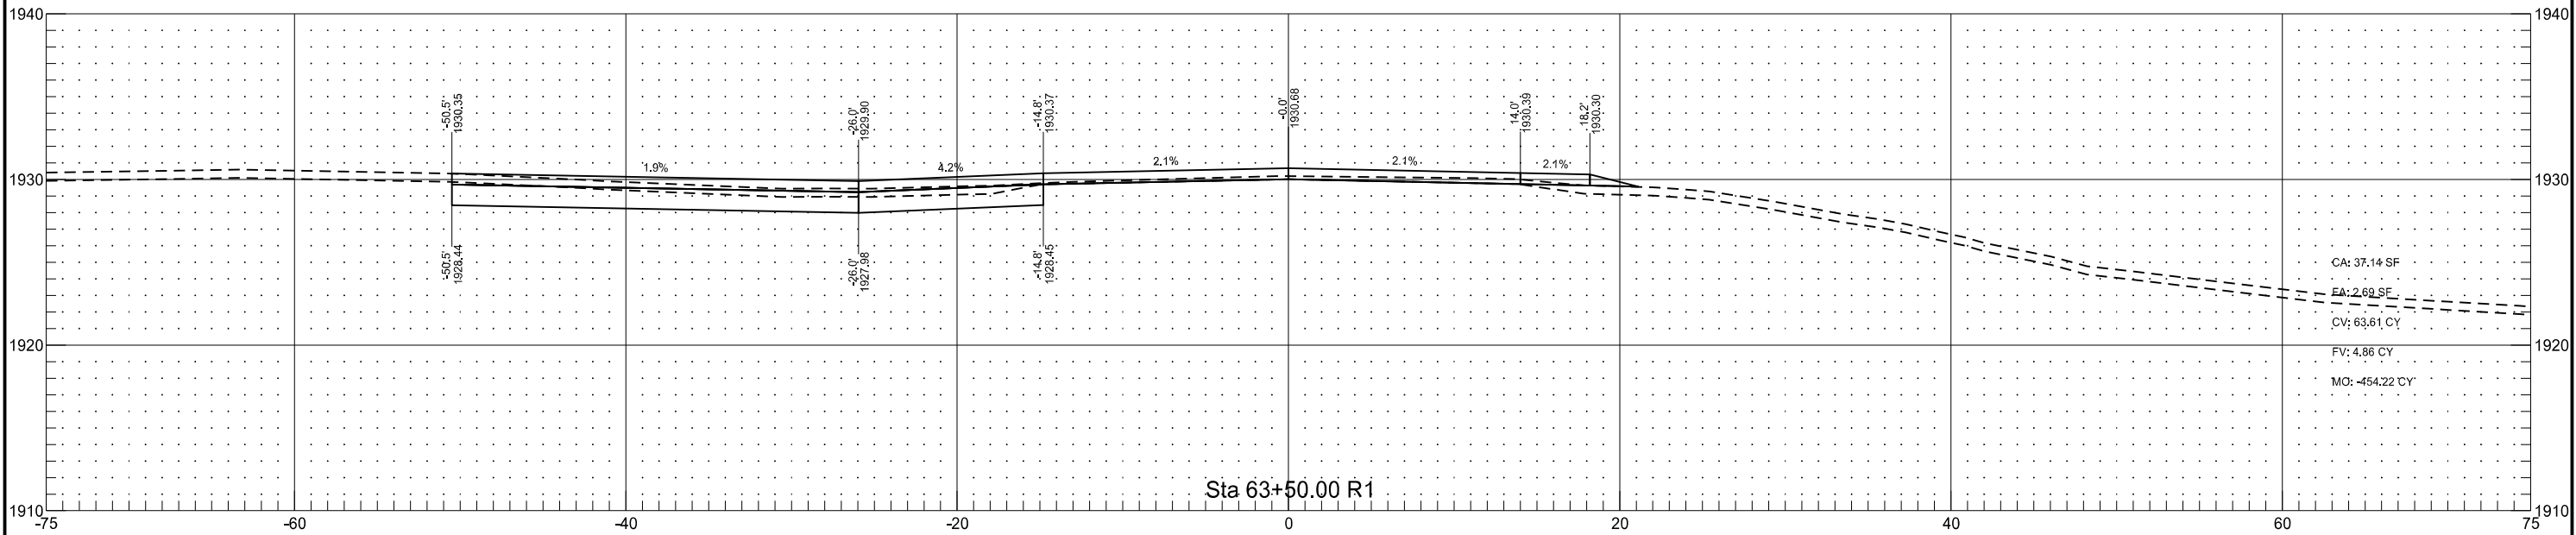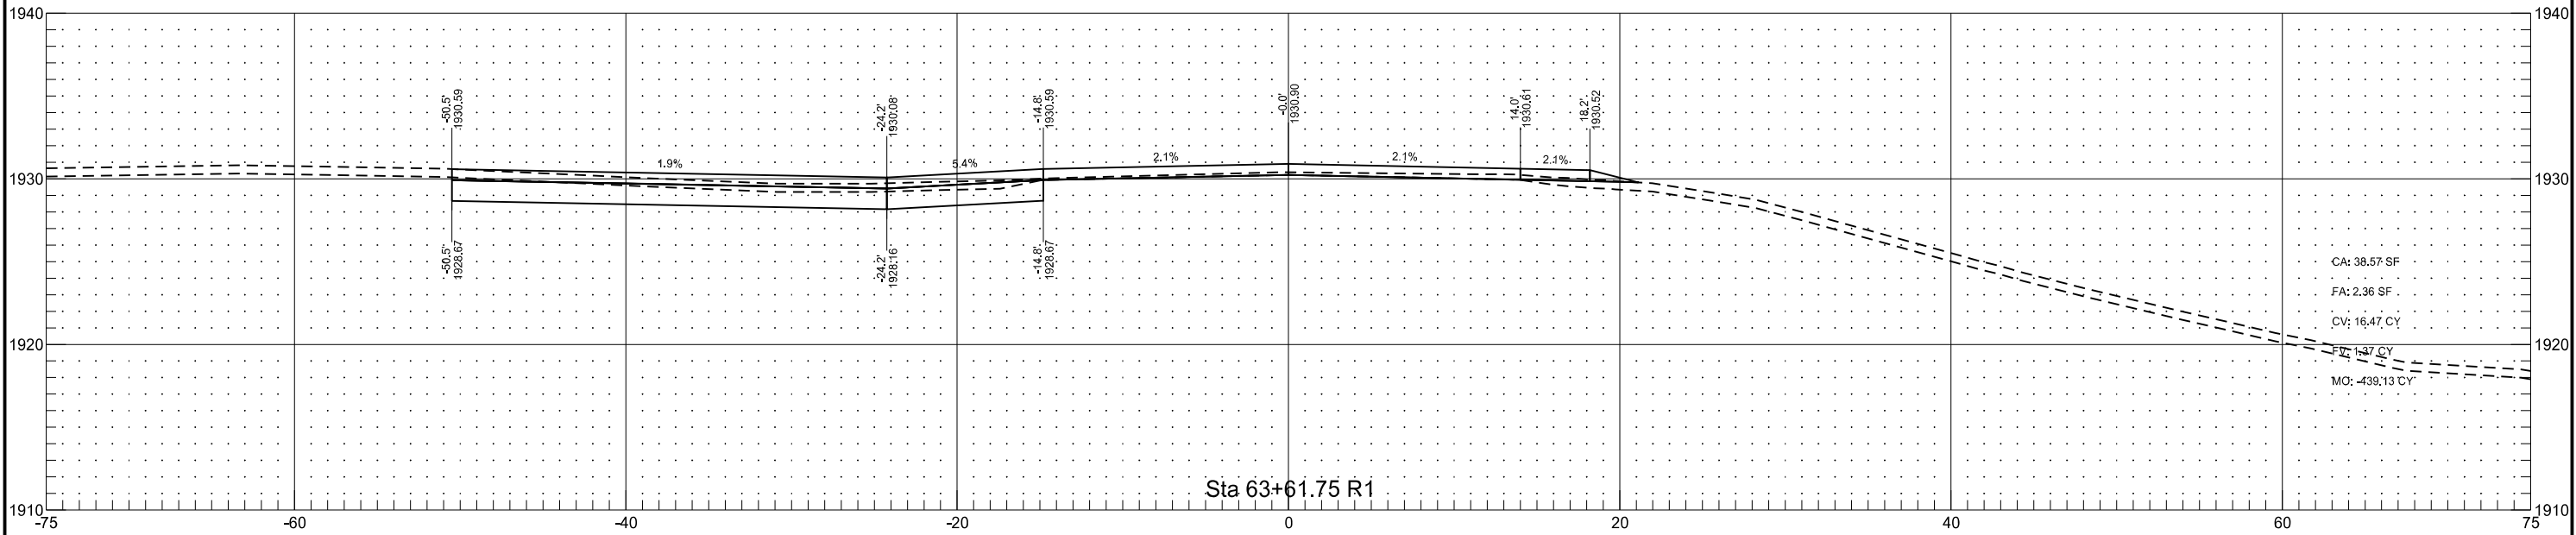



Stationing is based on Alignment "PR_US2"

	STATE	PROJECT NO.	SECTION NO.	SHEET NO.
	ND	NH-NHU-7-002(156)022	200	7

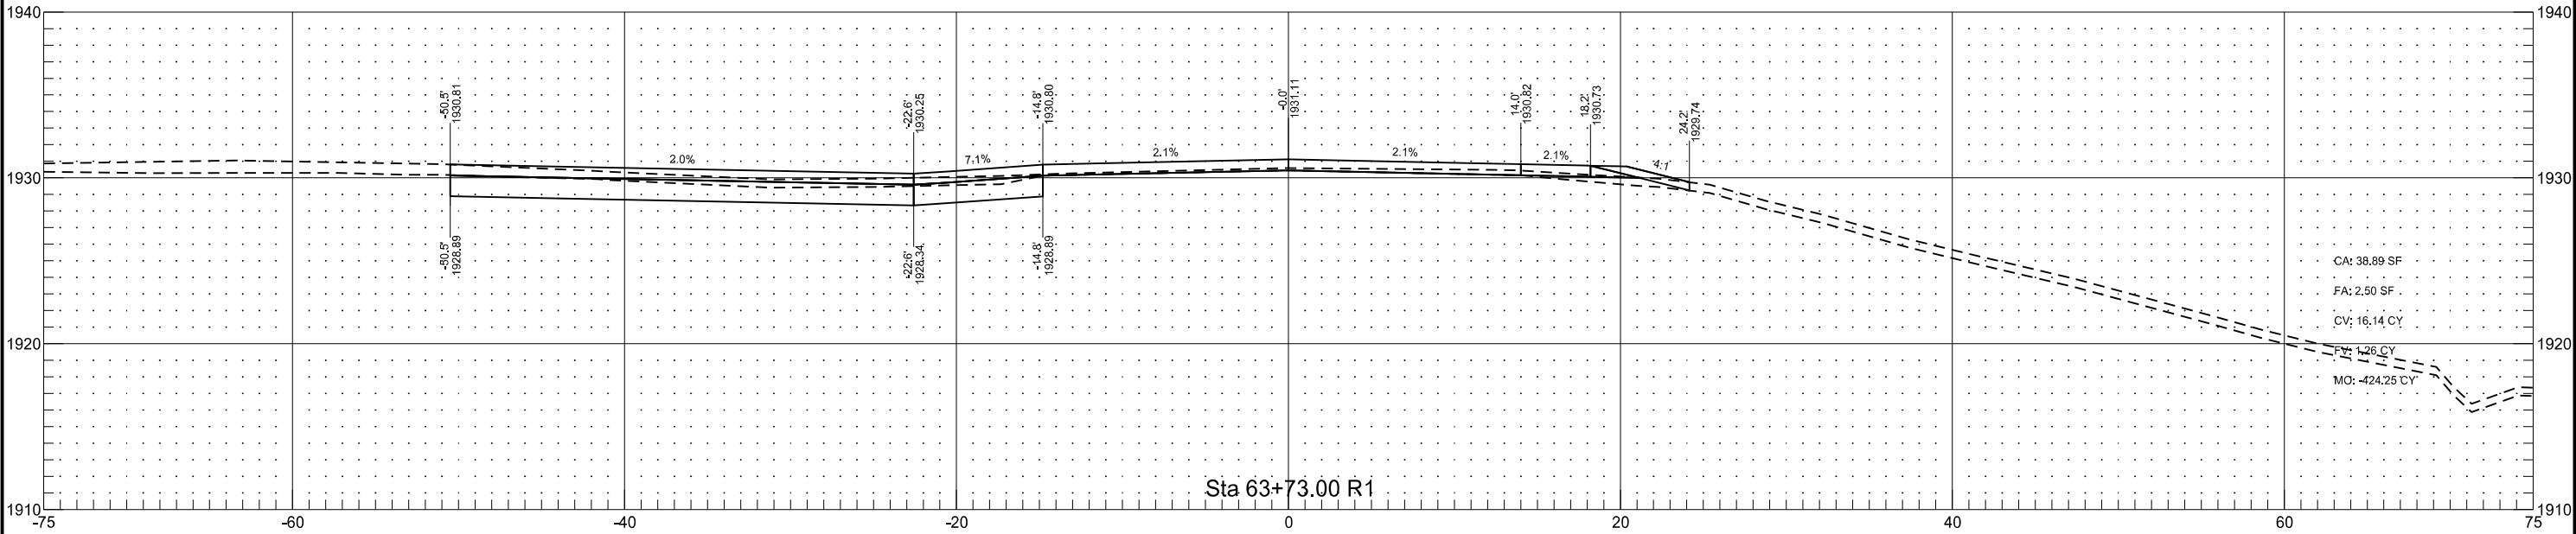



Stationing is based on Alignment "PR_US2"


	STATE	PROJECT NO.	SECTION NO.	SHEET NO.
	ND	NH-NHU-7-002(156)022	200	8

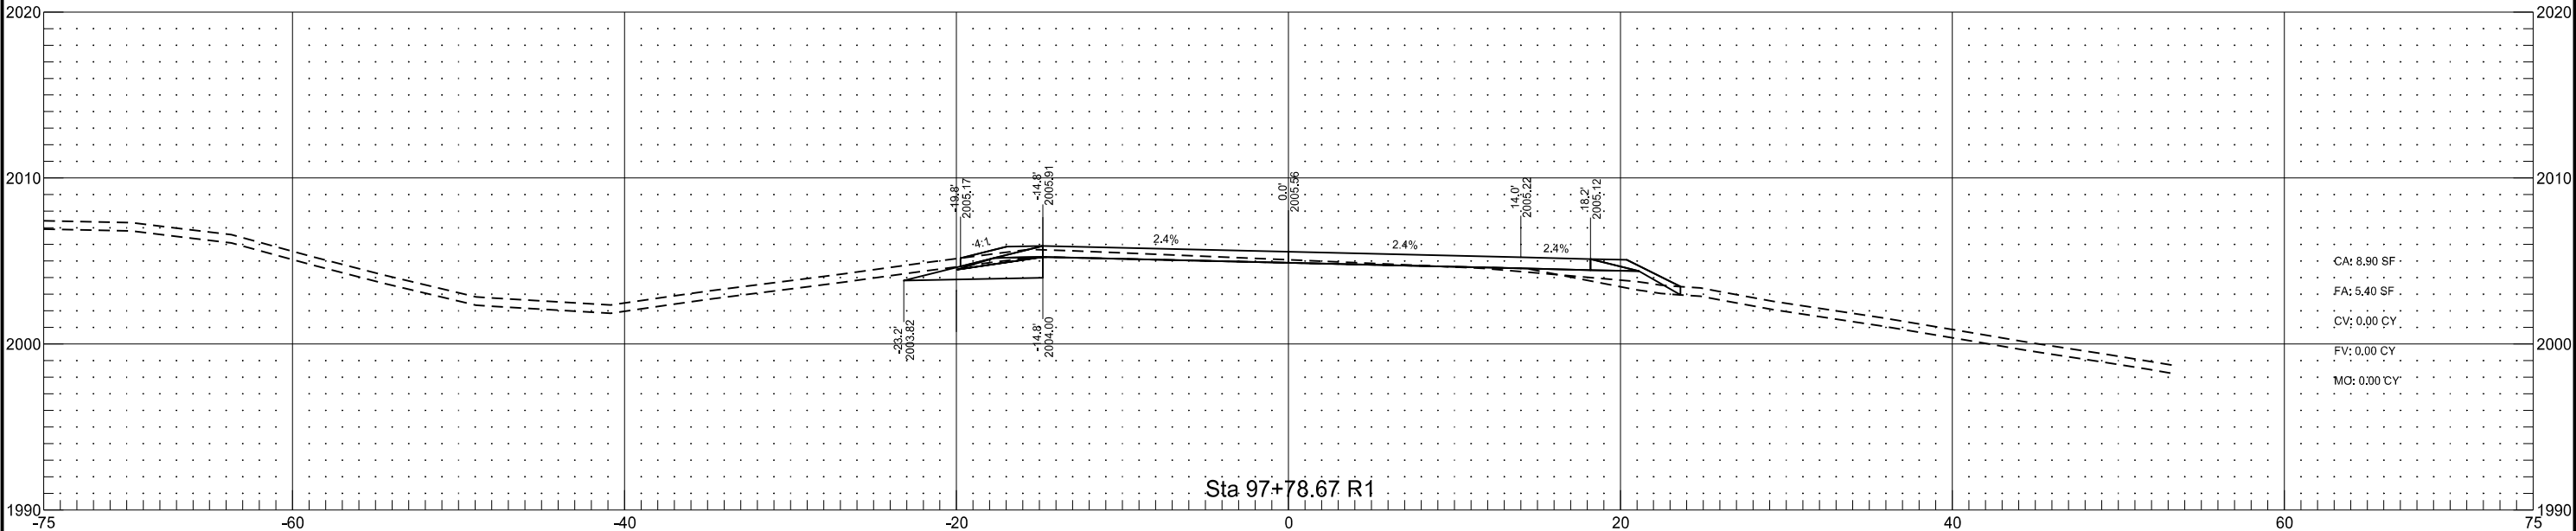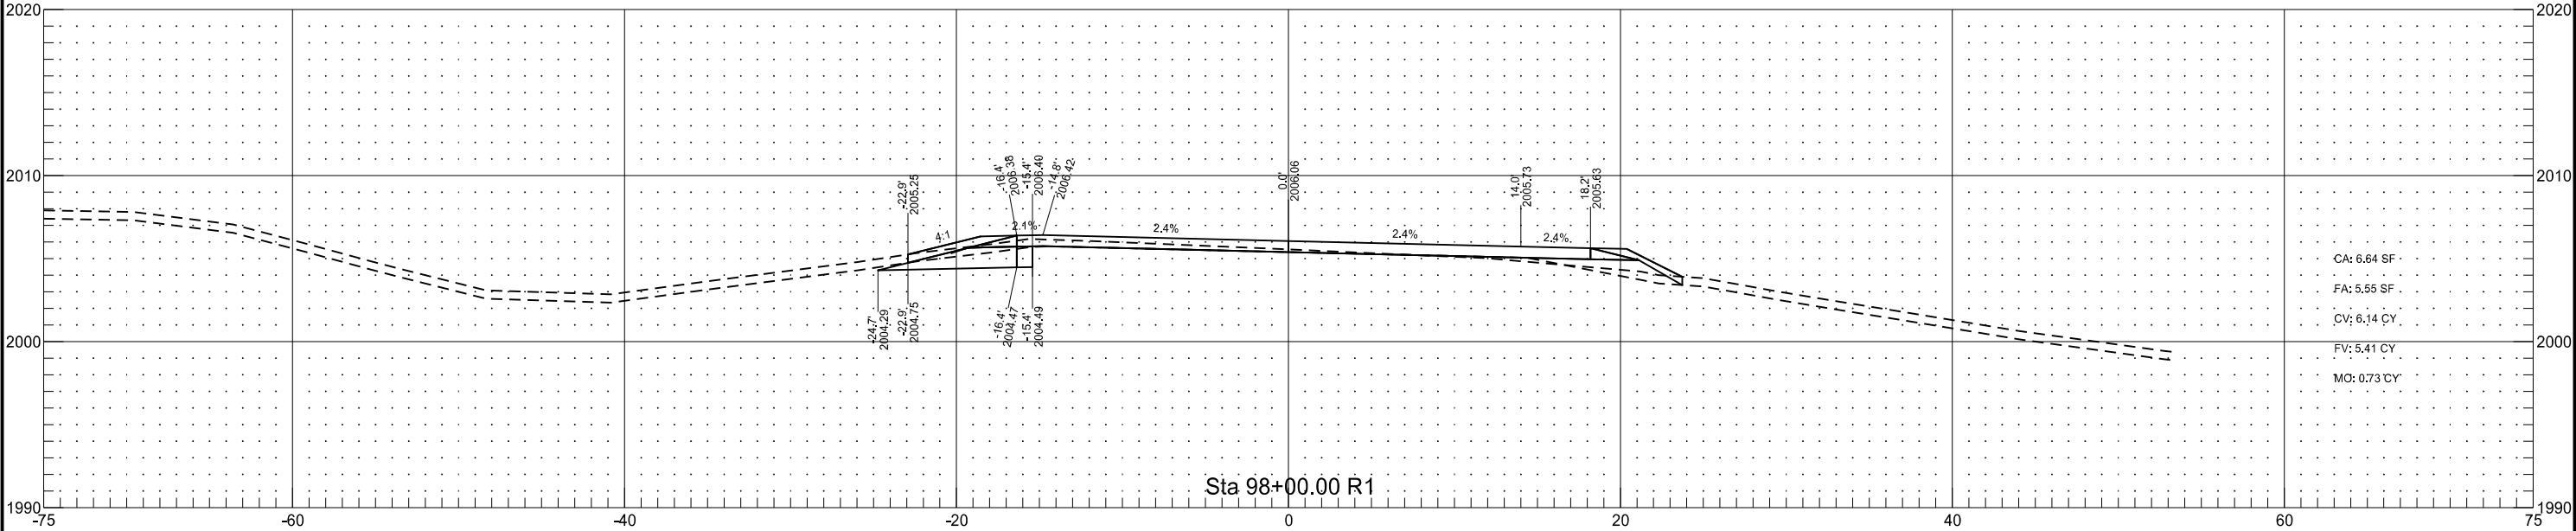


Stationing is based on Alignment "PR_US2"

	STATE	PROJECT NO.	SECTION NO.	SHEET NO.
	ND	NH-NHU-7-002(156)022	200	9

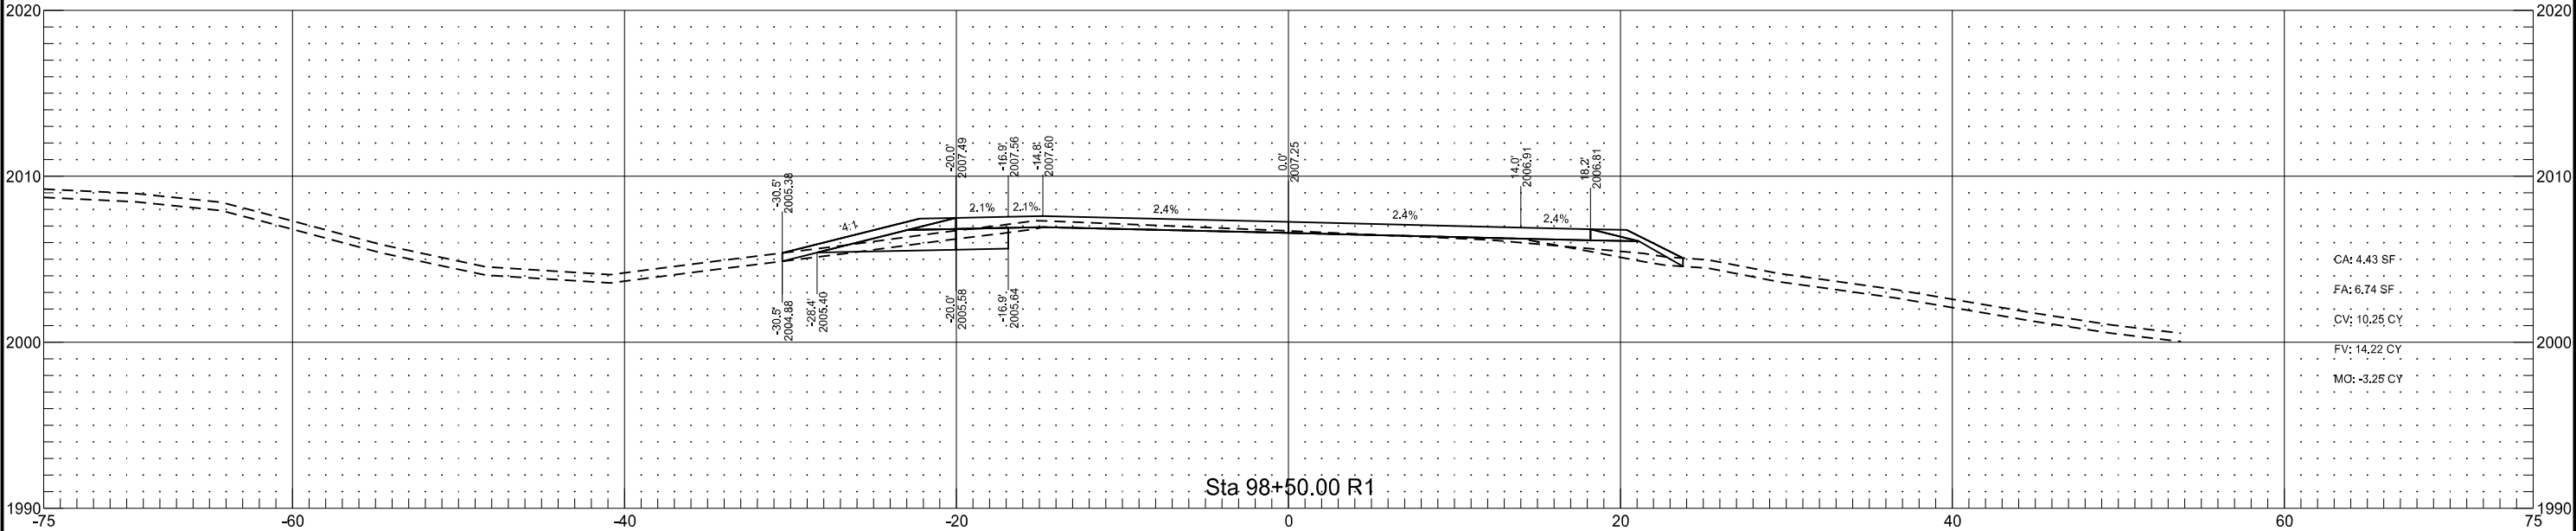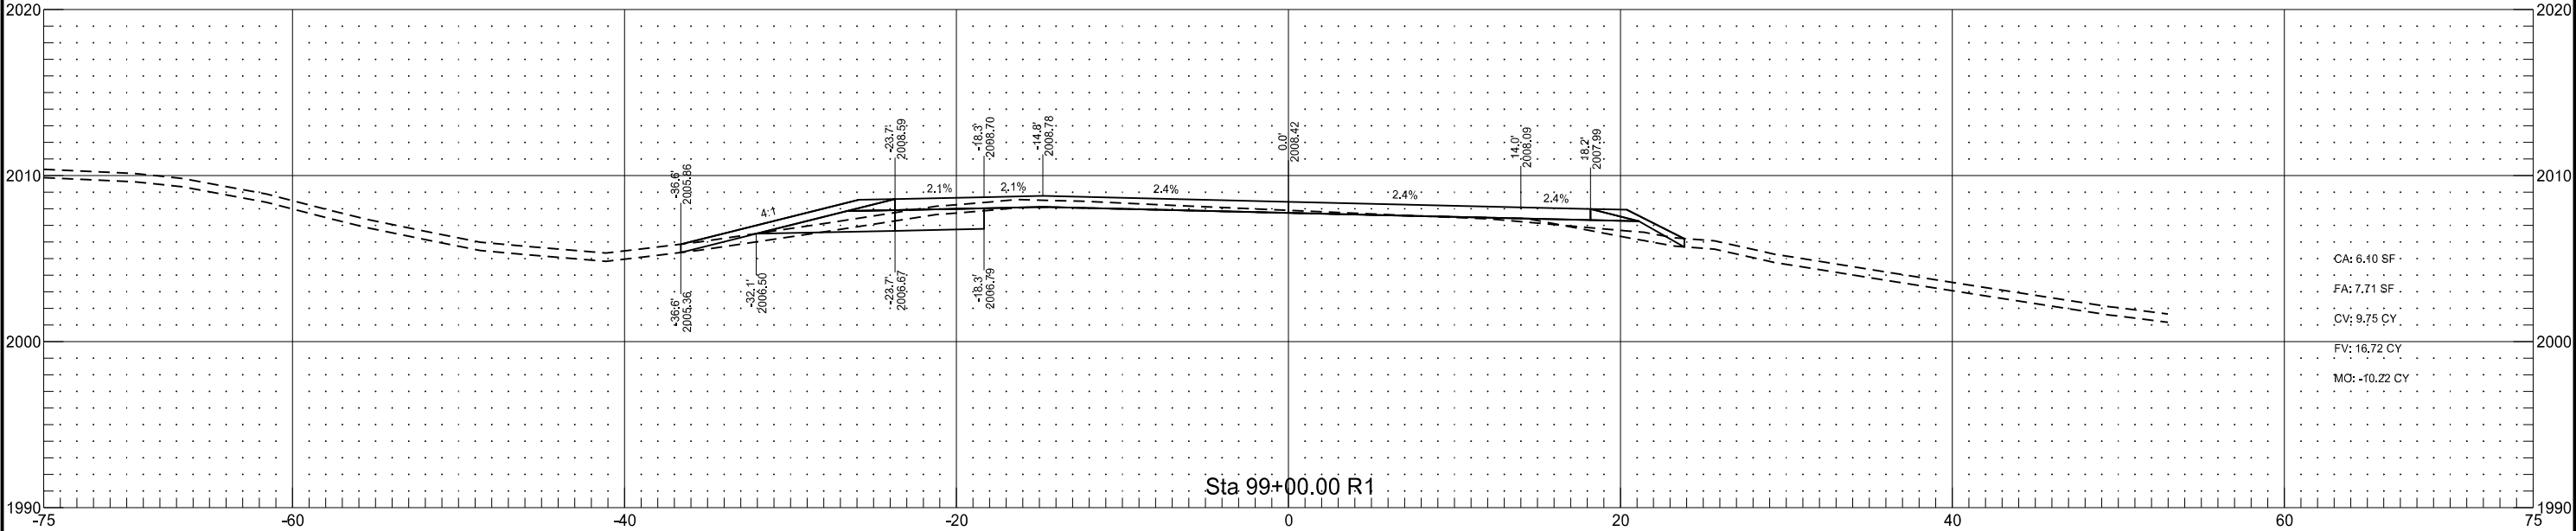


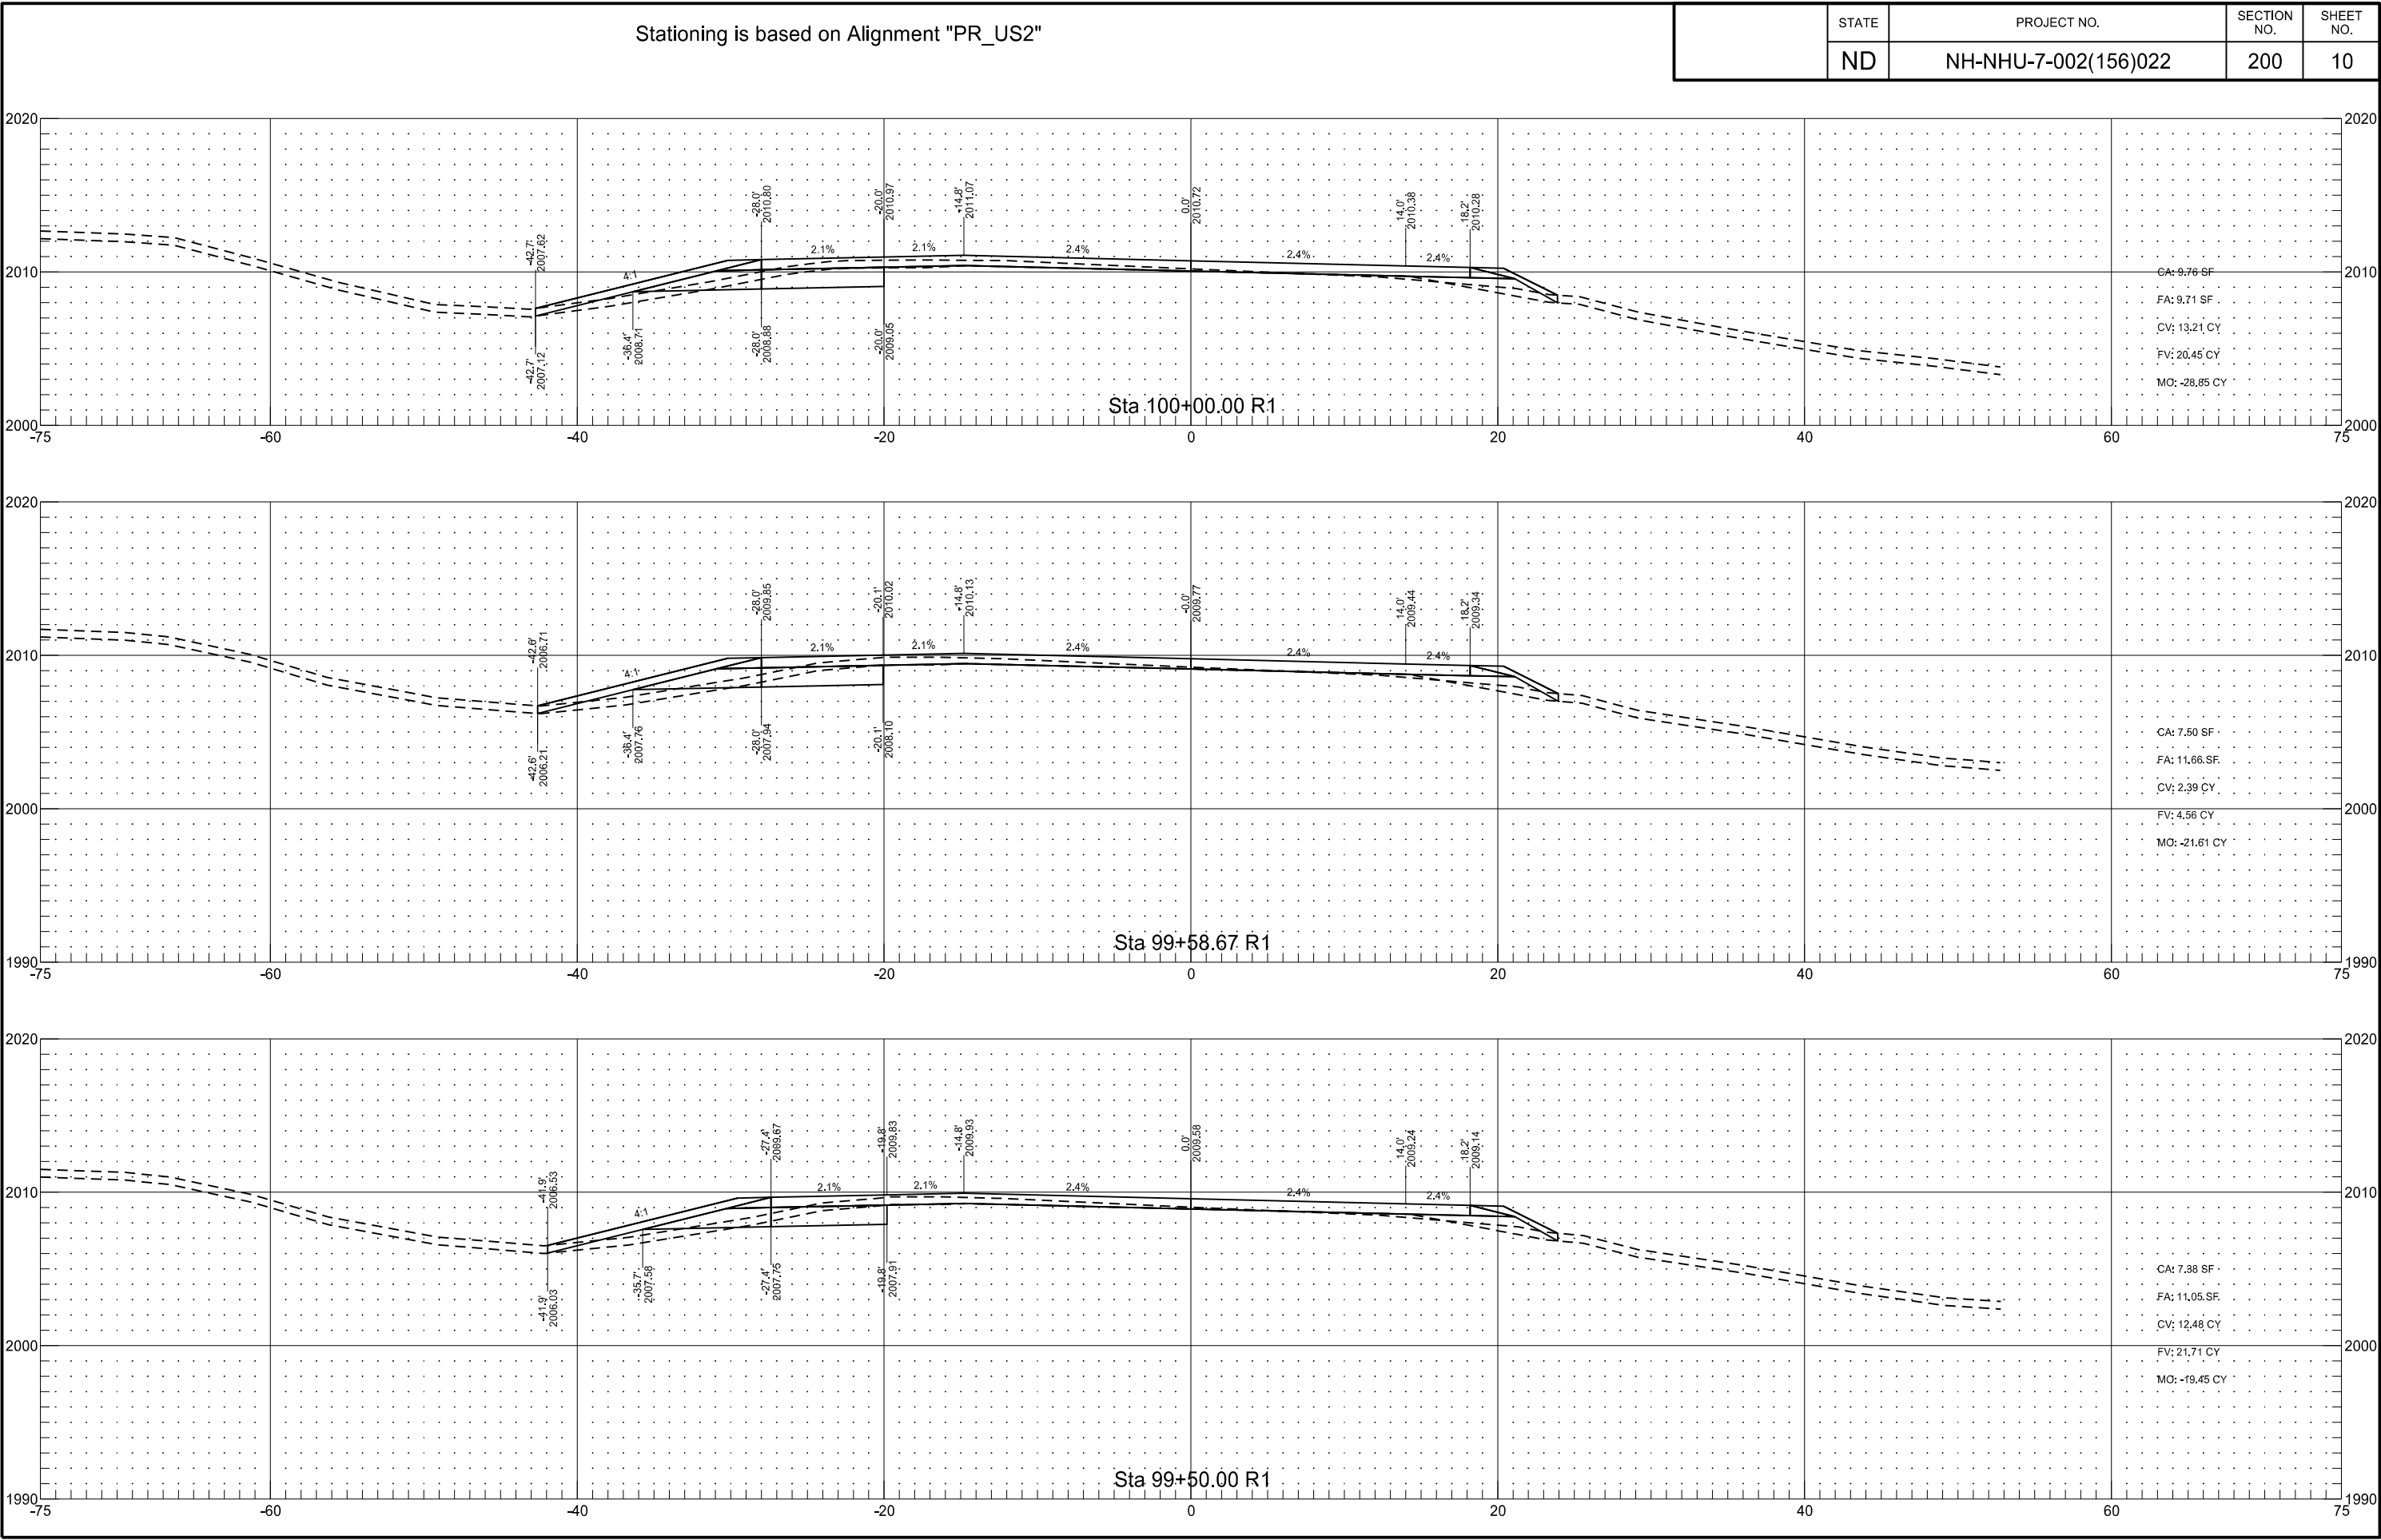


	STATE	PROJECT NO.	SECTION NO.	SHEET NO.
	ND	NH-NHU-7-002(156)022	200	11

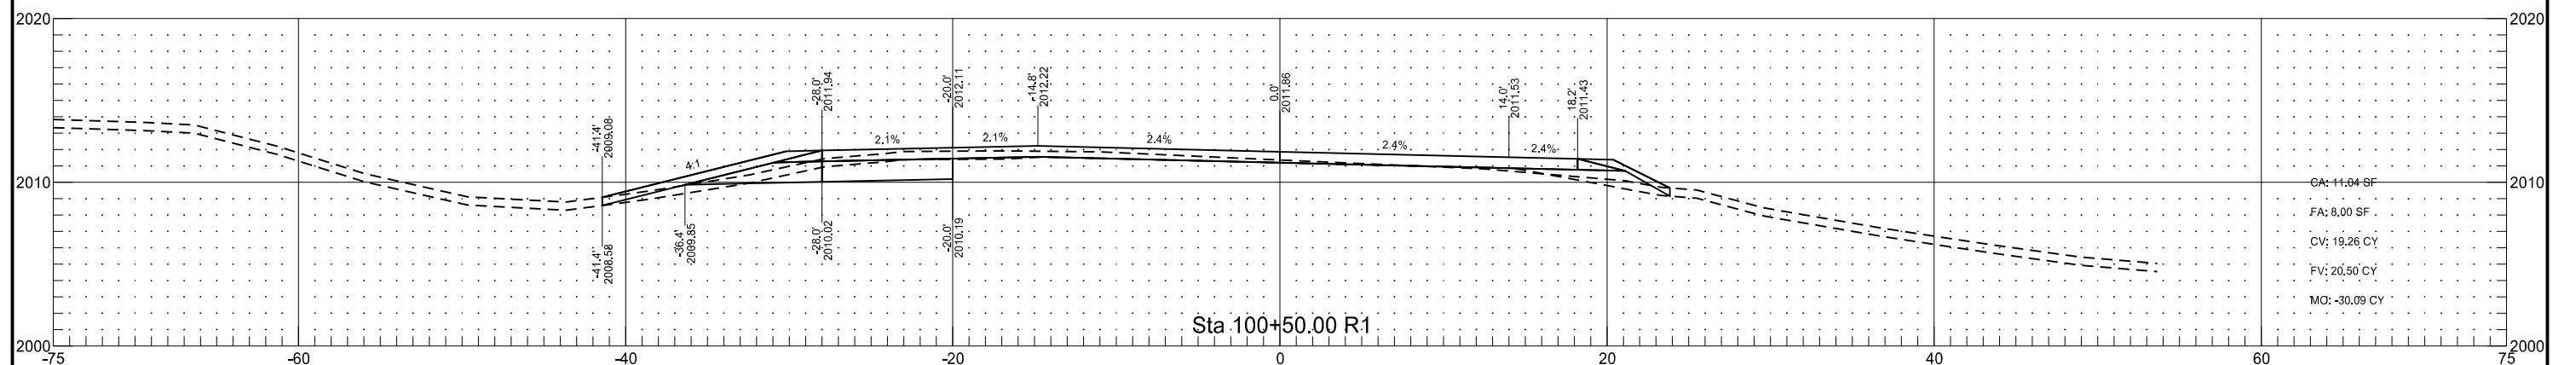



Stationing is based on Alignment "PR_US2"

	STATE	PROJECT NO.	SECTION NO.	SHEET NO.
	ND	NH-NHU-7-002(156)022	200	12

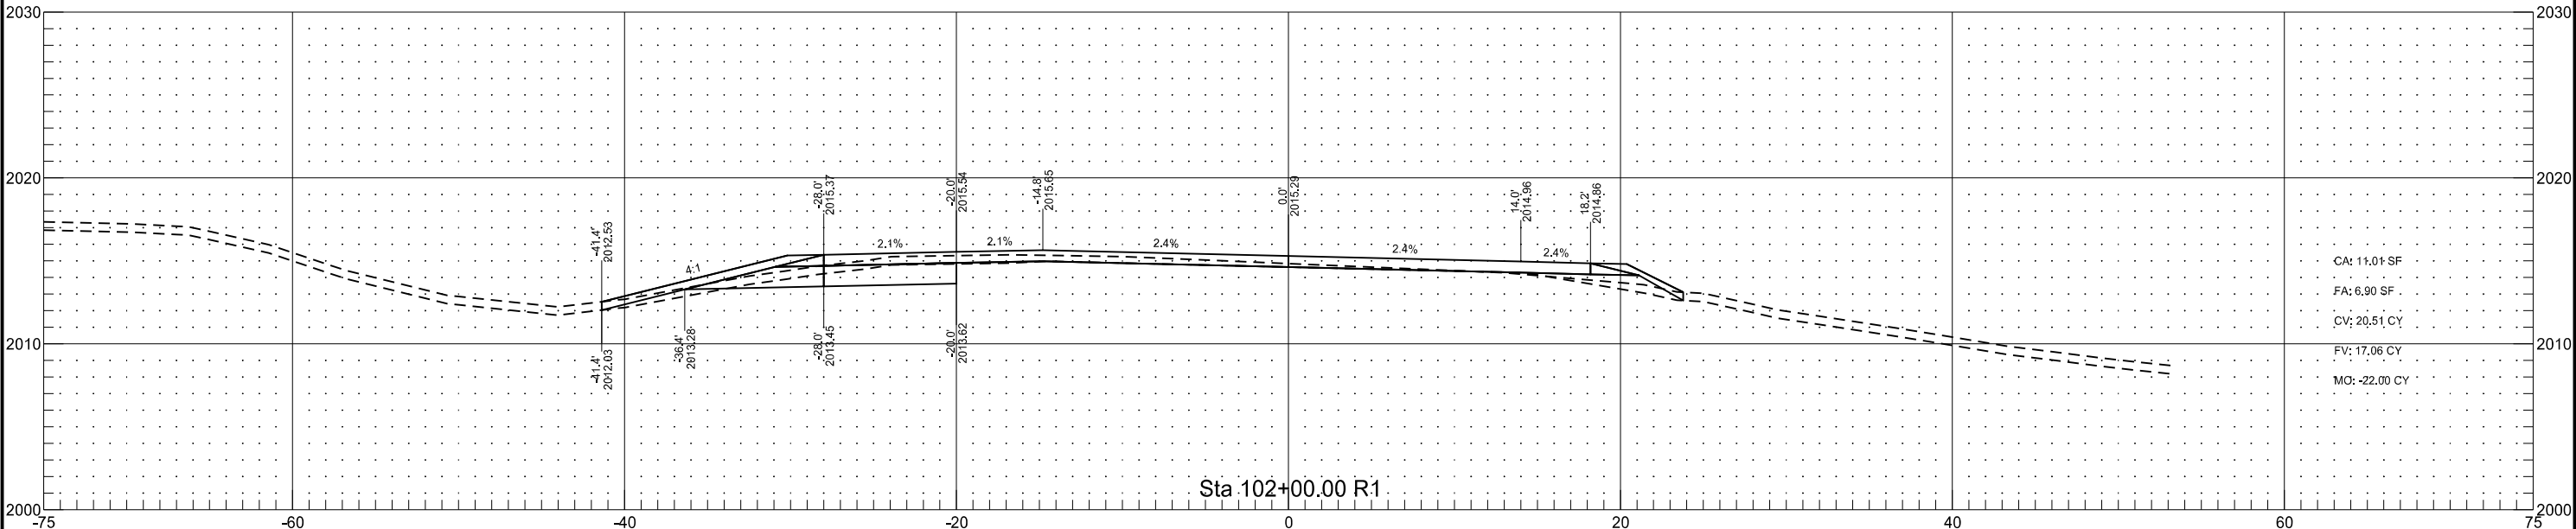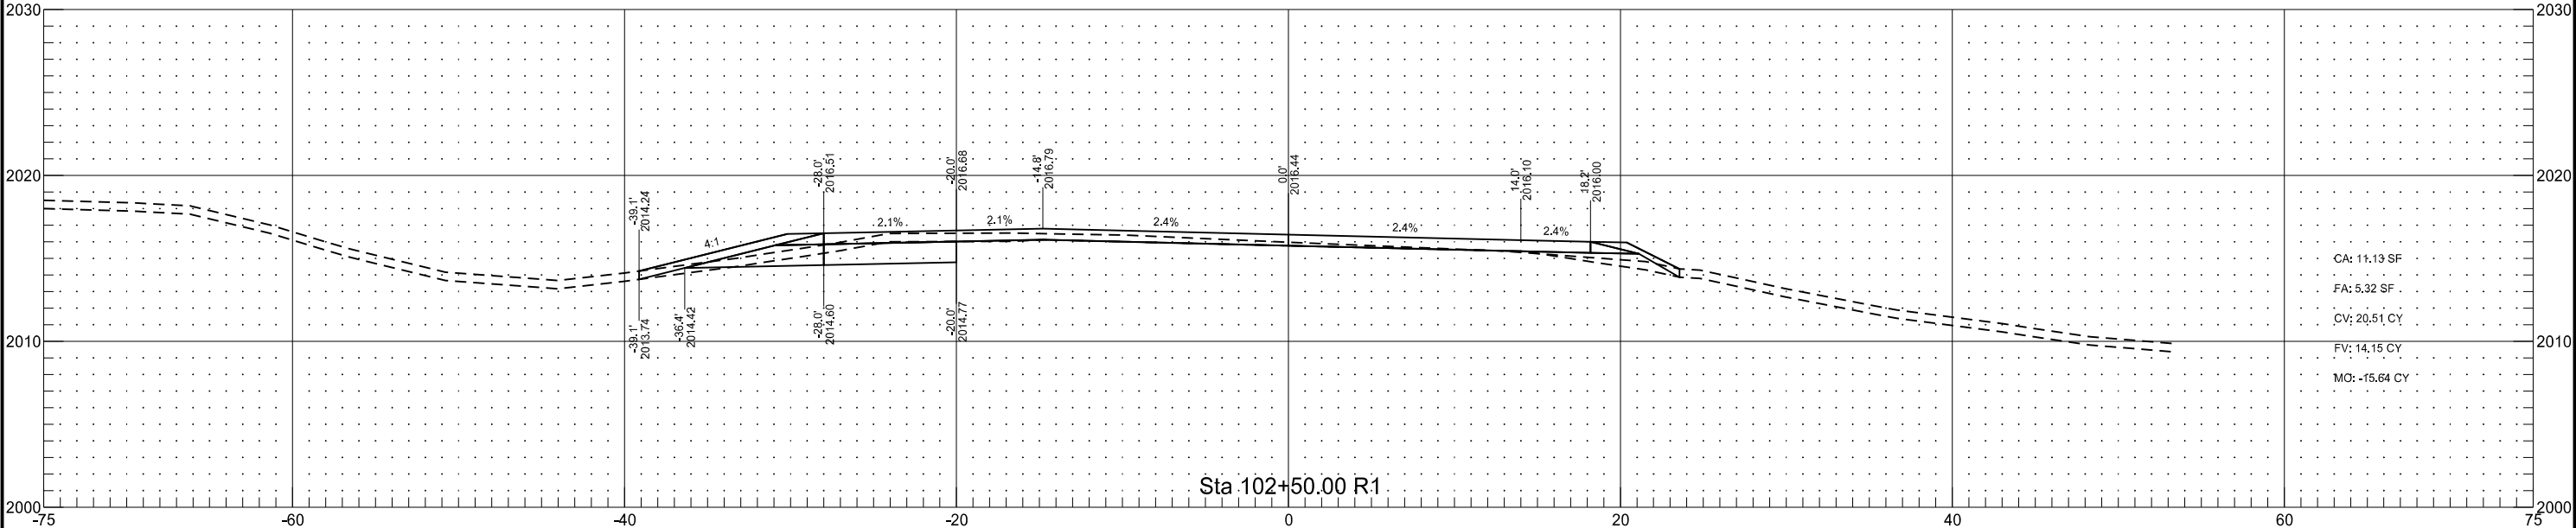


Stationing is based on Alignment "PR_US2"

	STATE	PROJECT NO.	SECTION NO.	SHEET NO.
	ND	NH-NHU-7-002(156)022	200	13

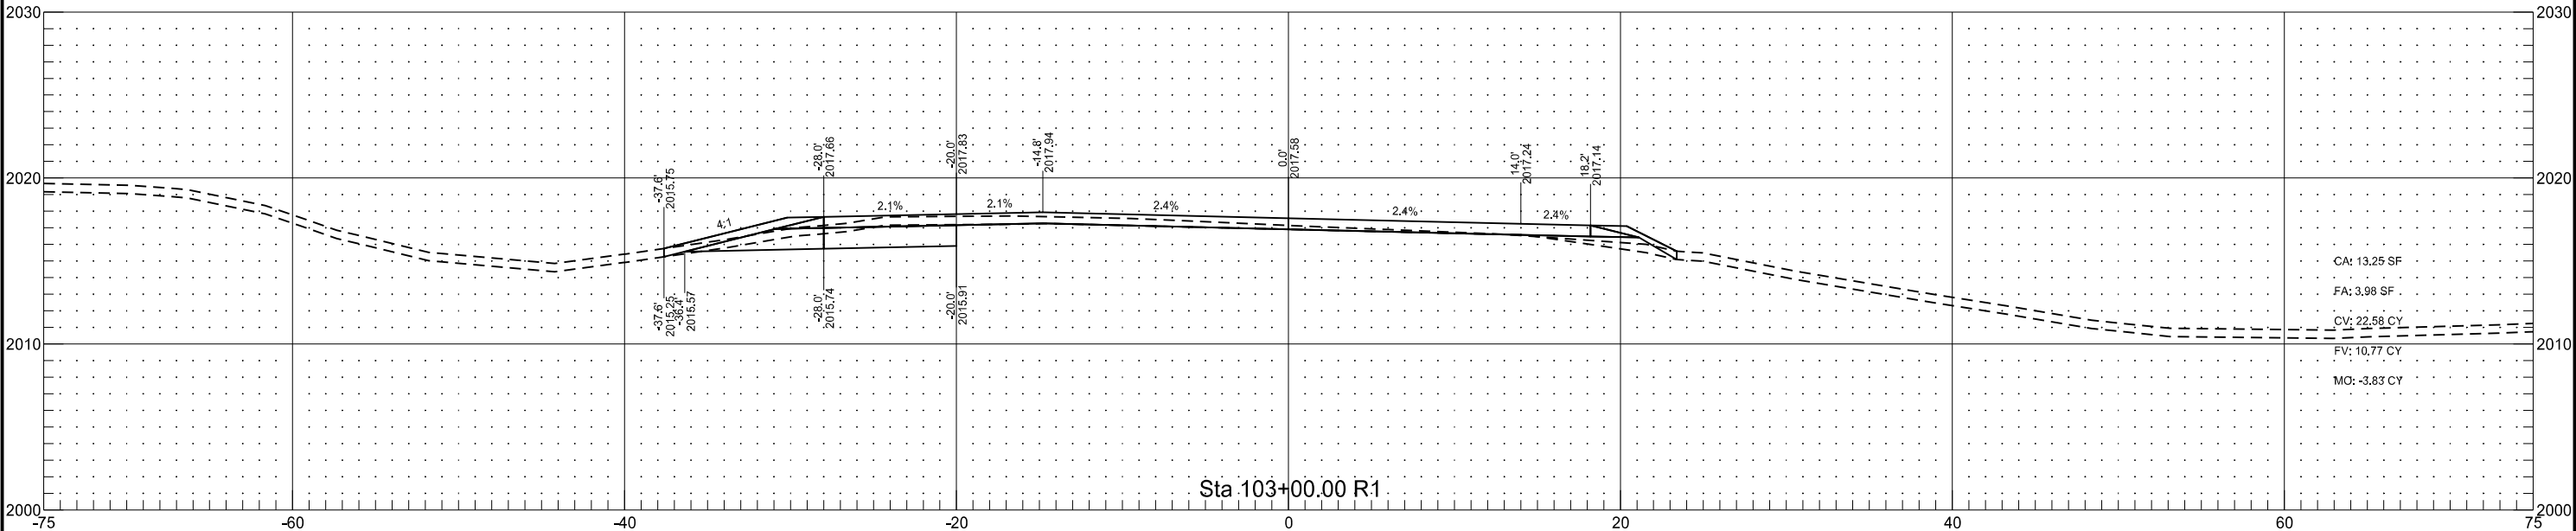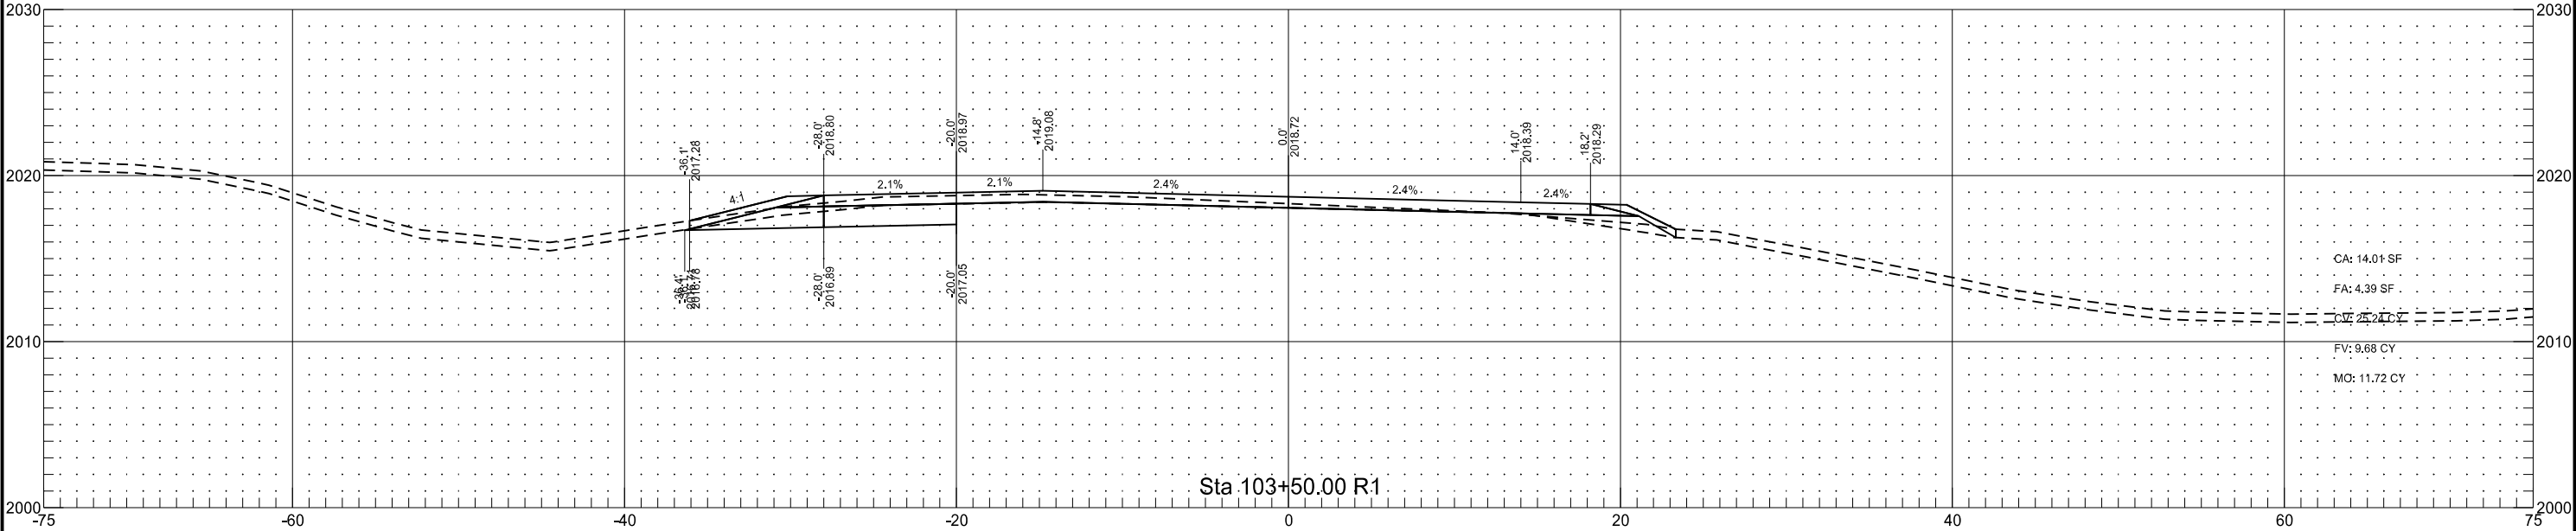

	STATE	PROJECT NO.	SECTION NO.	SHEET NO.
	ND	NH-NHU-7-002(156)022	200	14

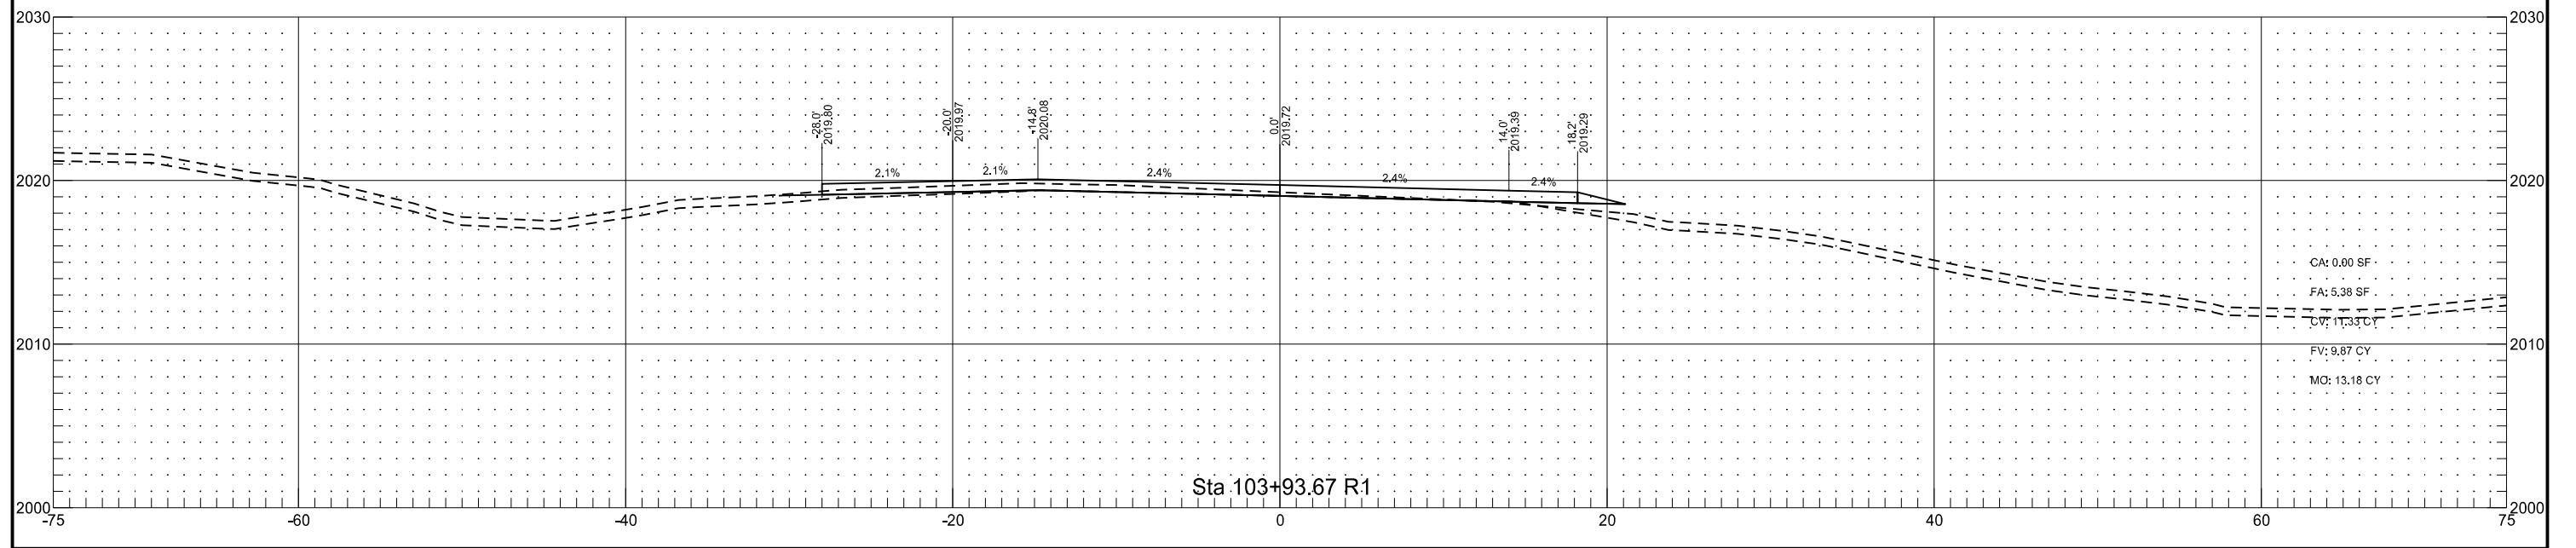




Stationing is based on Alignment "PR_US2"

STATE
ND

PROJECT NO.
NH-NHU-7-002(156)022



SECTION NO.
200

SHEET NO.
15

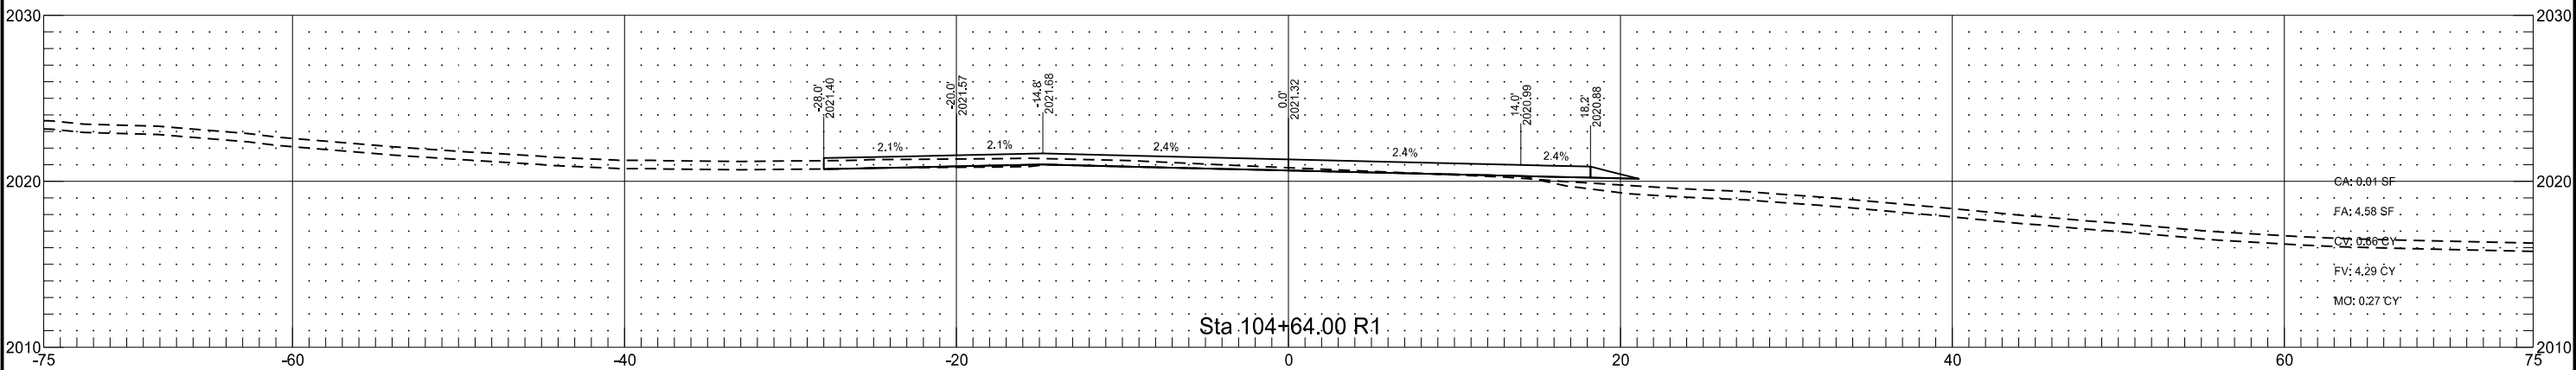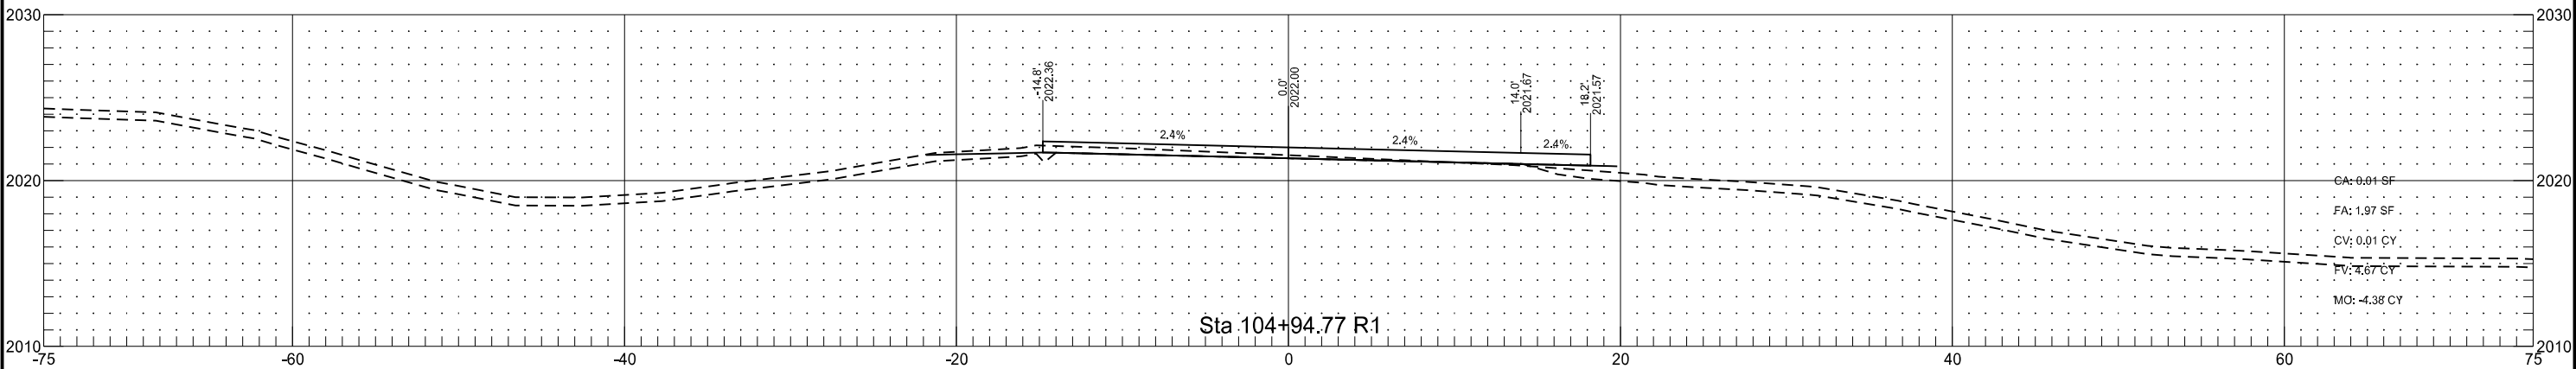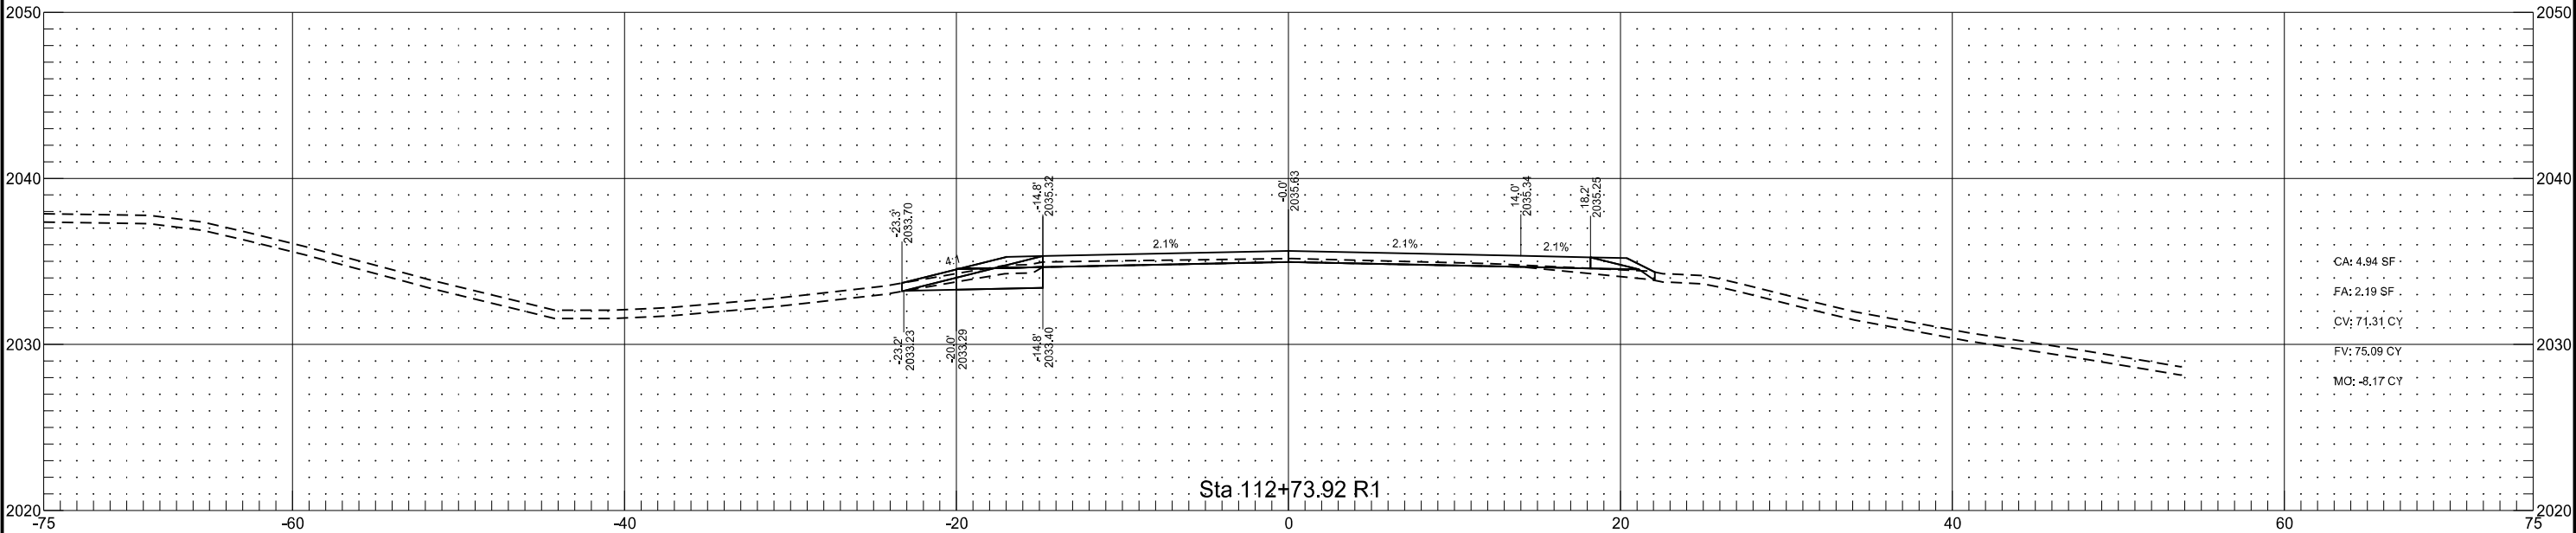



Stationing is based on Alignment "PR_US2"

	STATE	PROJECT NO.	SECTION NO.	SHEET NO.
	ND	NH-NHU-7-002(156)022	200	16

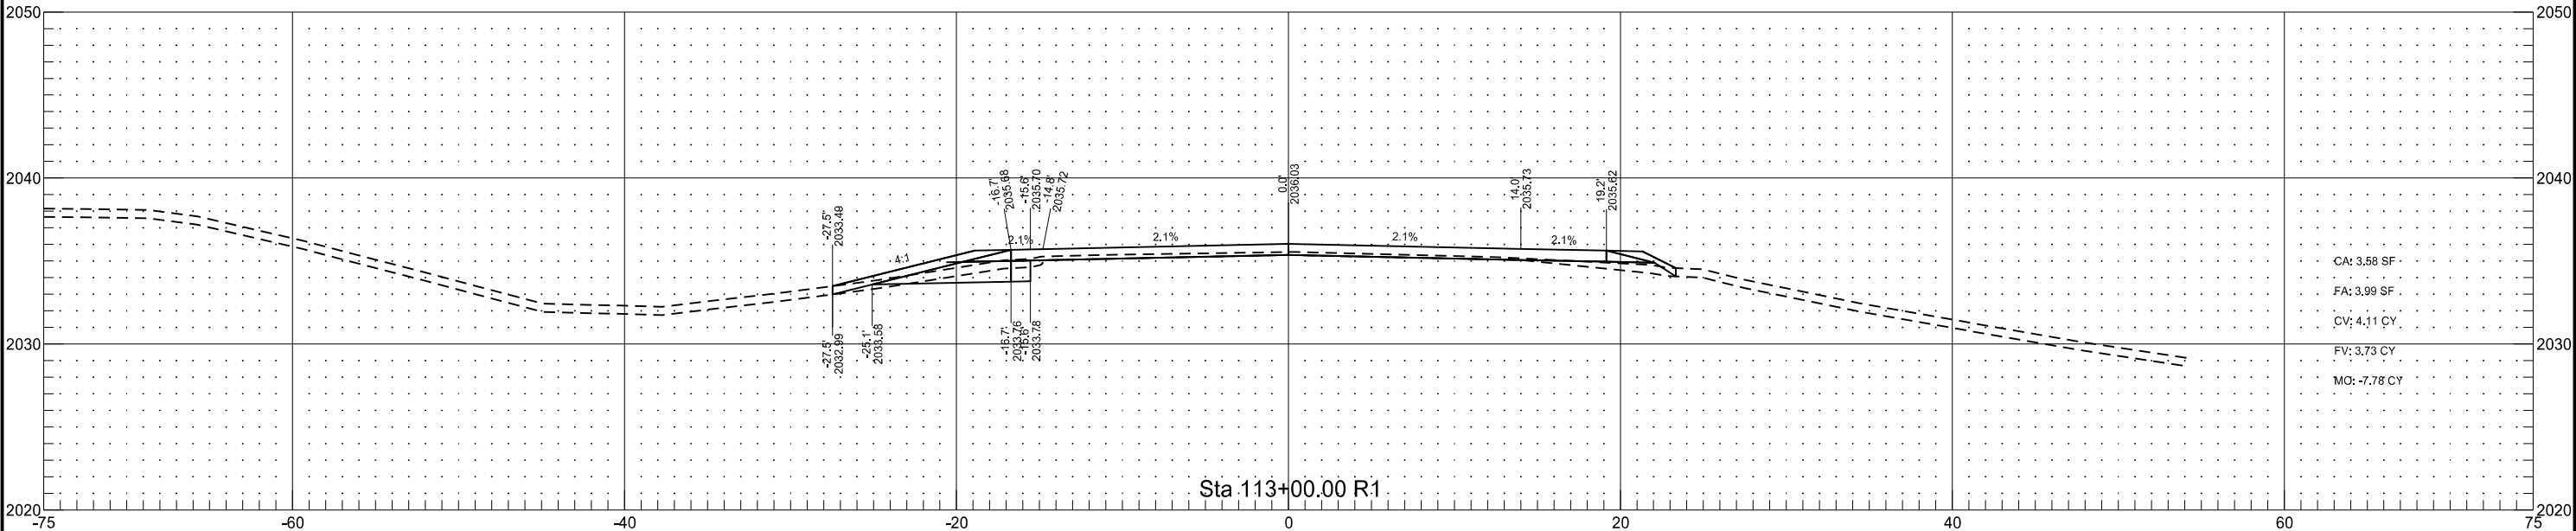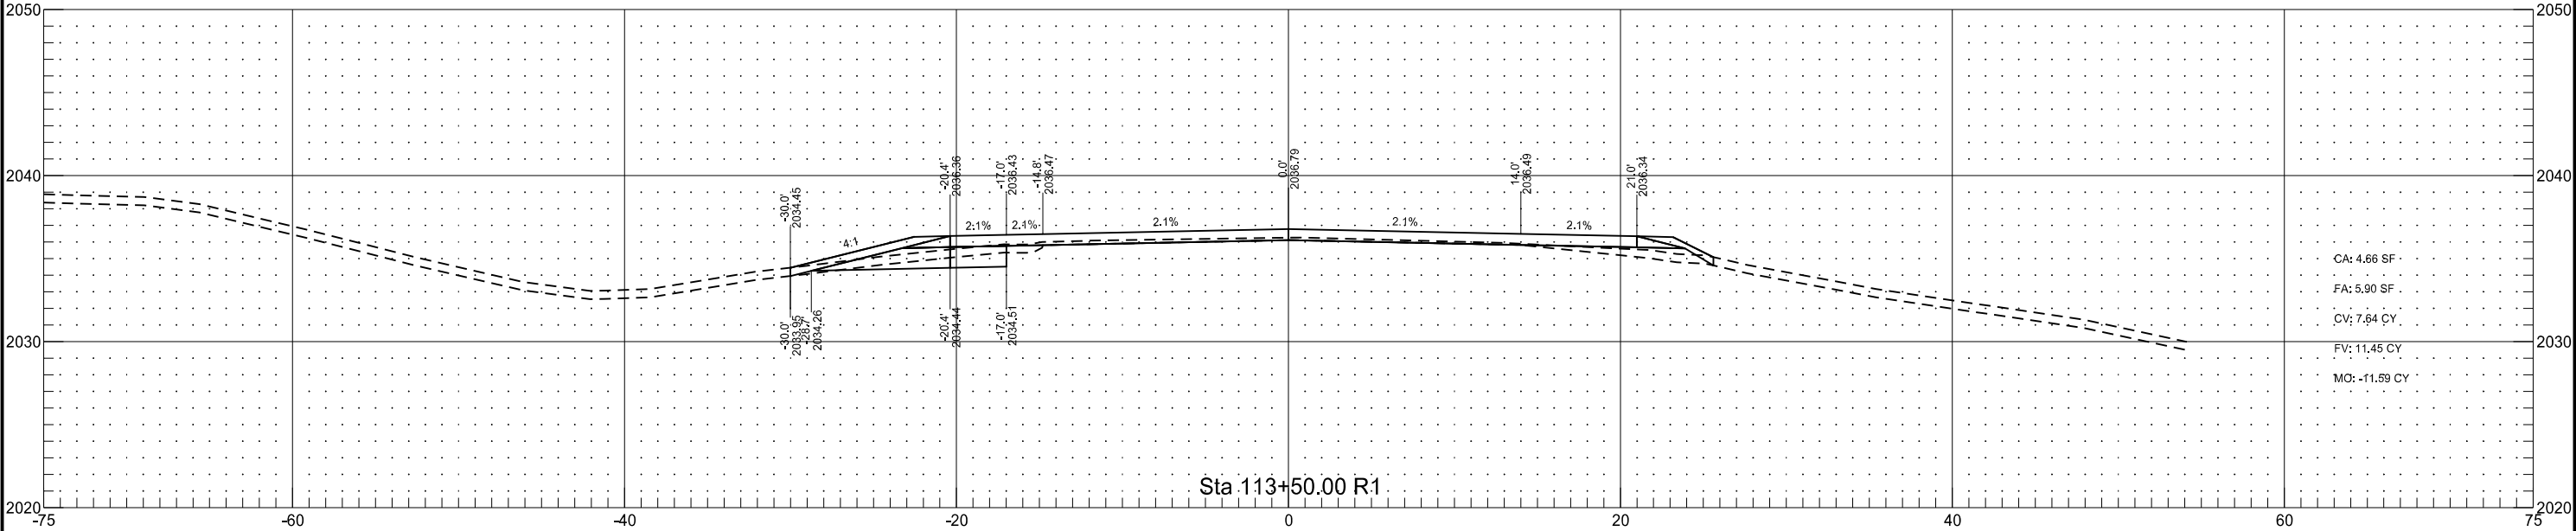




	STATE	PROJECT NO.	SECTION NO.	SHEET NO.
	ND	NH-NHU-7-002(156)022	200	17

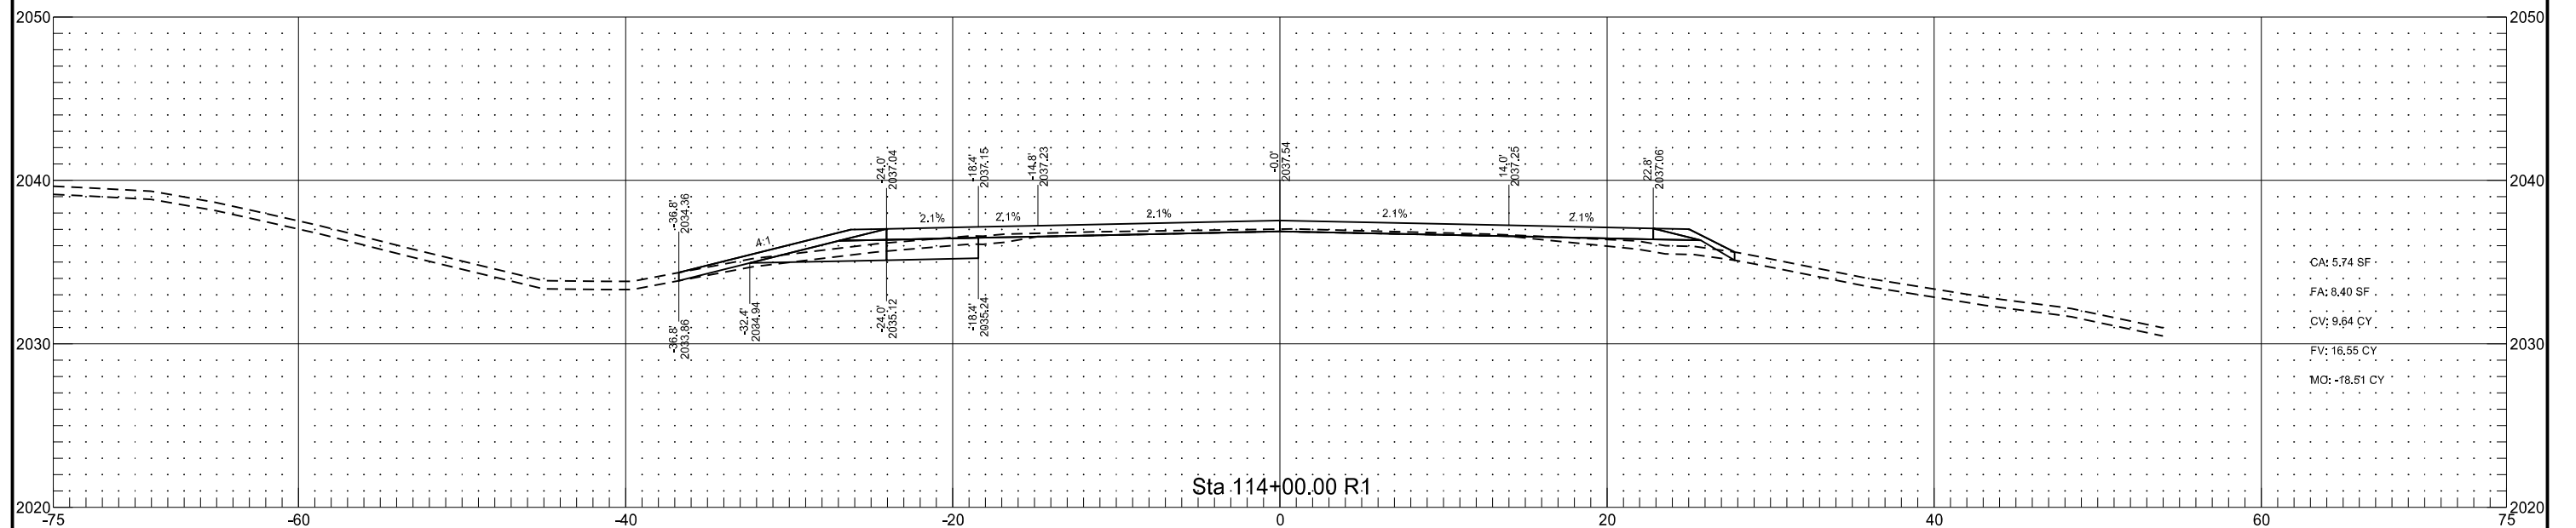

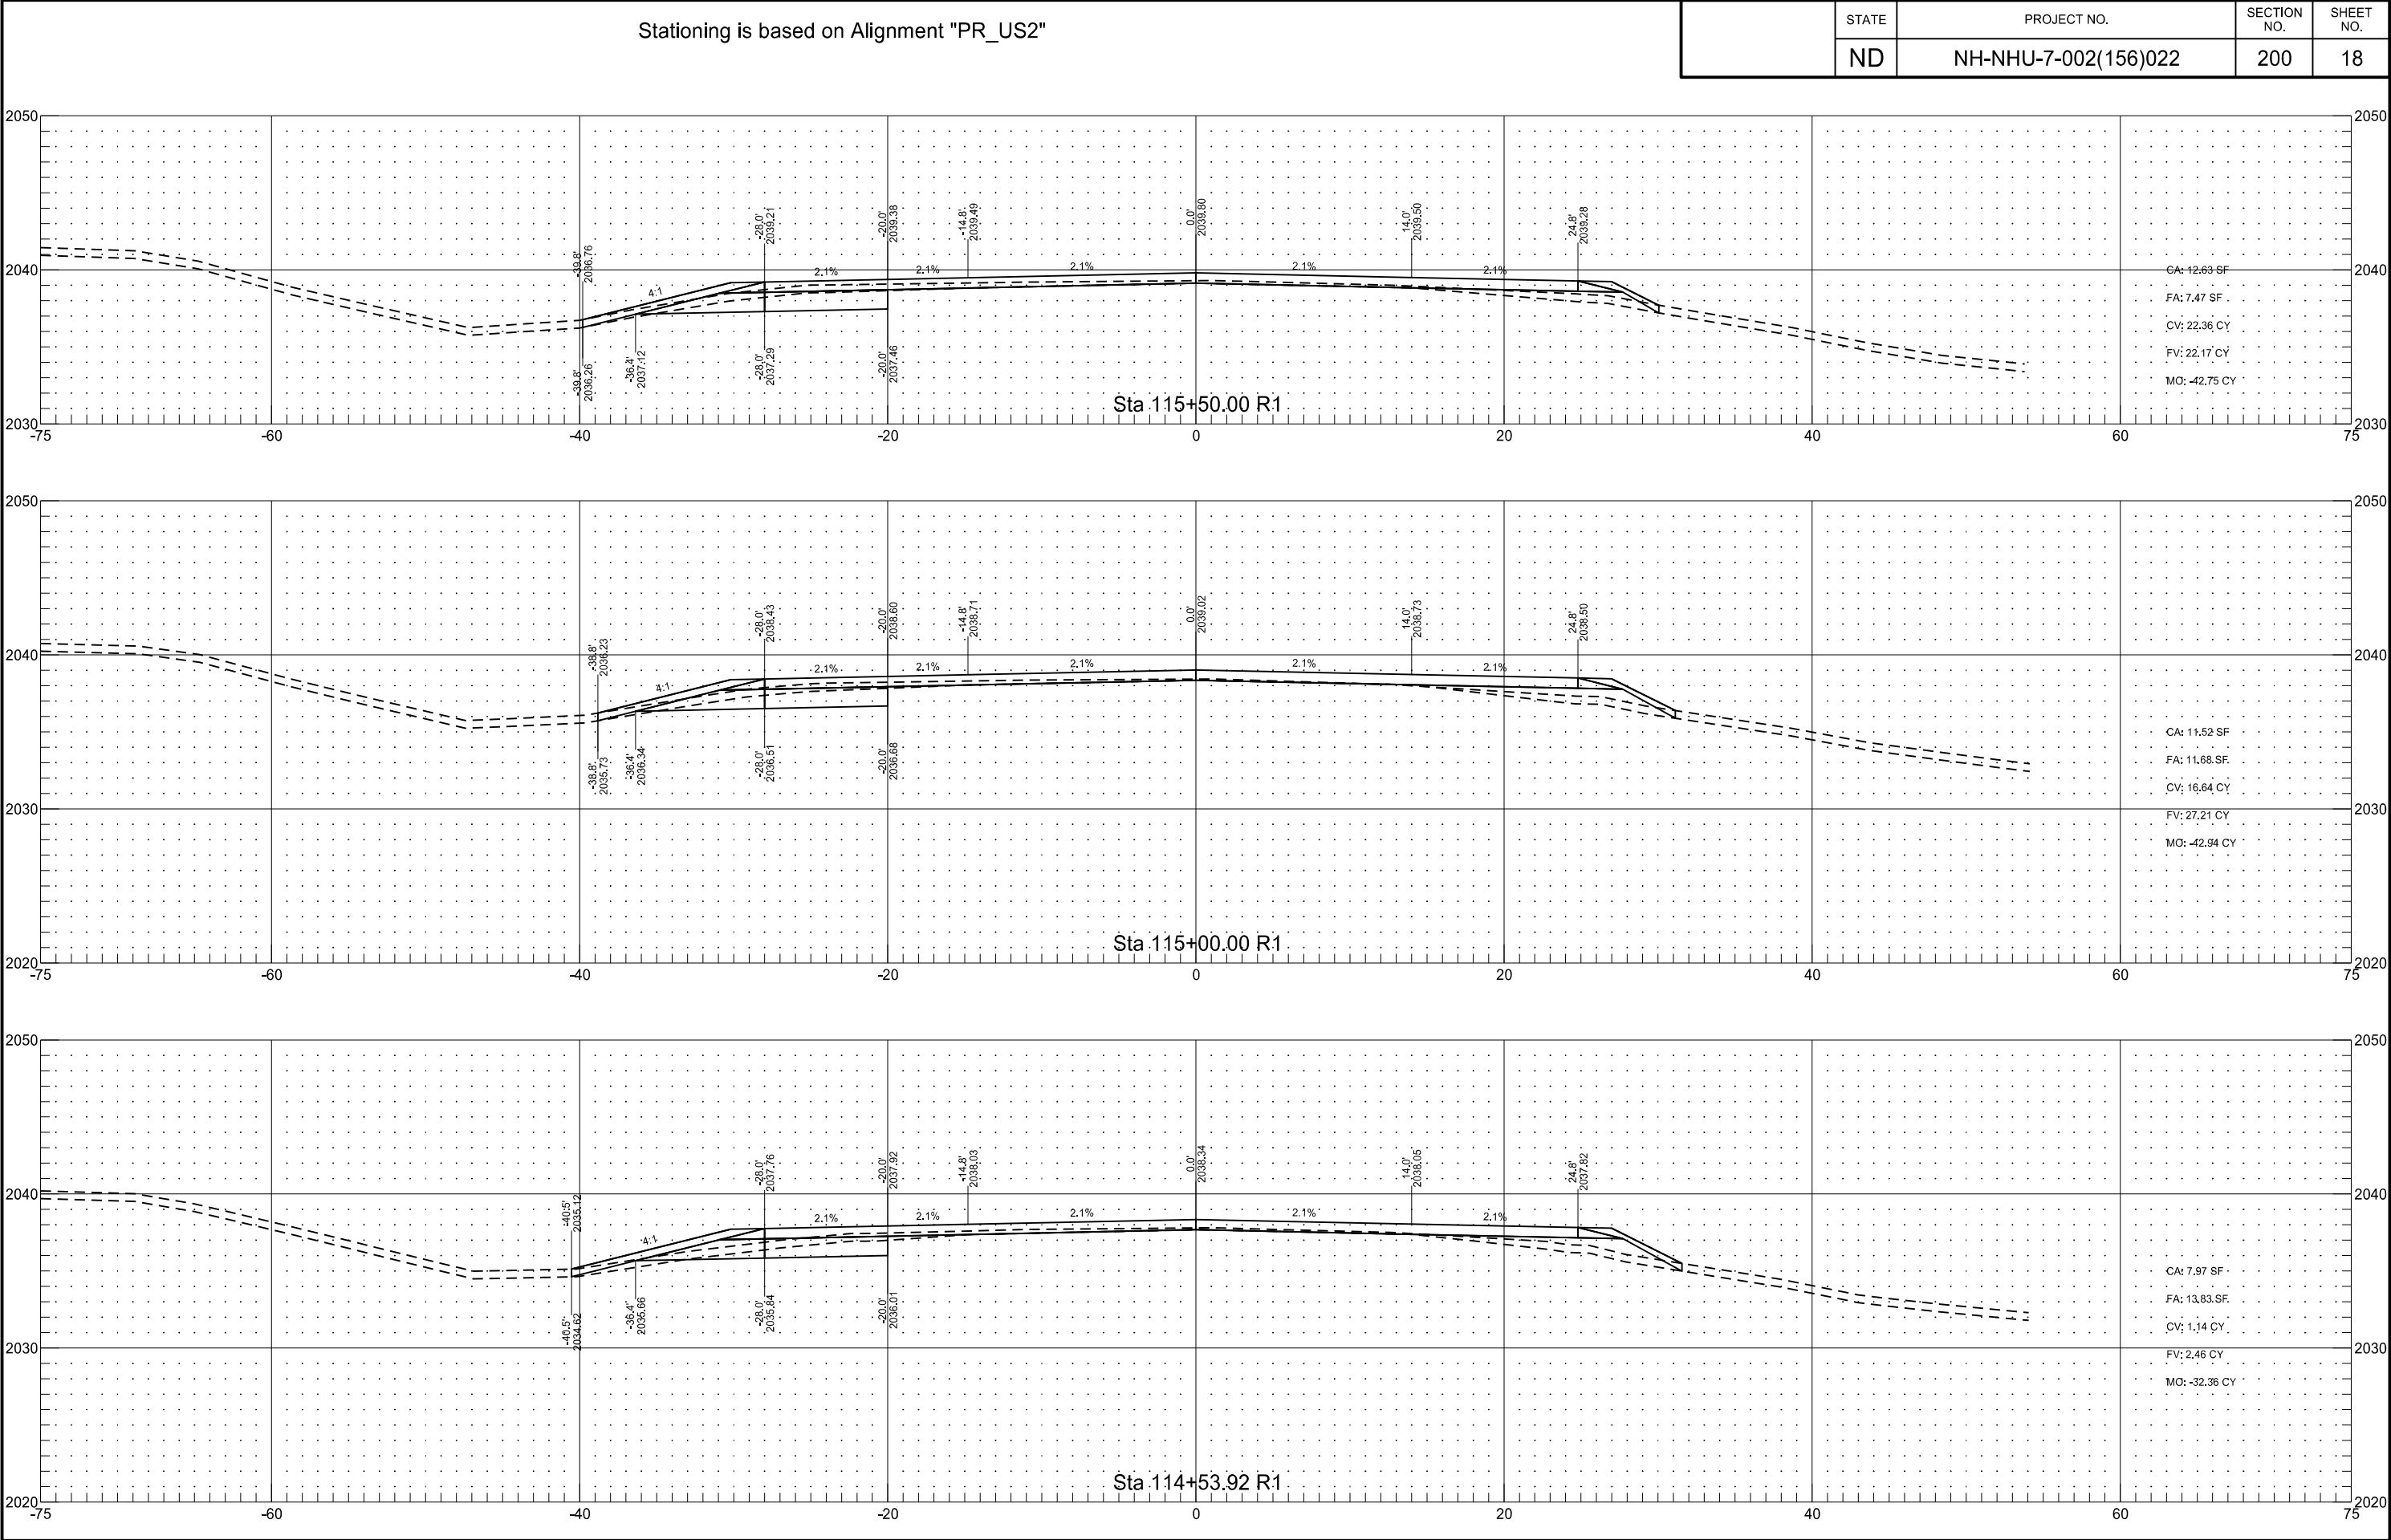




Stationing is based on Alignment "PR_US2"

	STATE	PROJECT NO.	SECTION NO.	SHEET NO.
	ND	NH-NHU-7-002(156)022	200	19

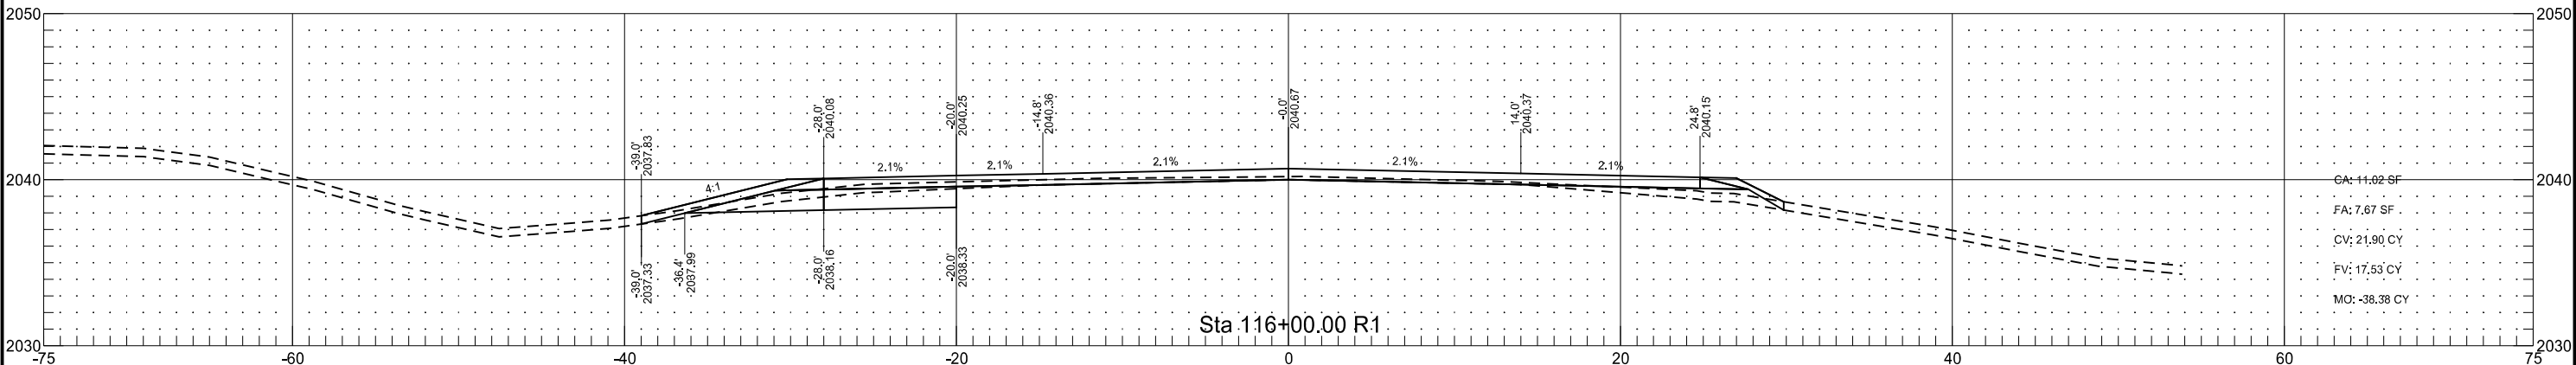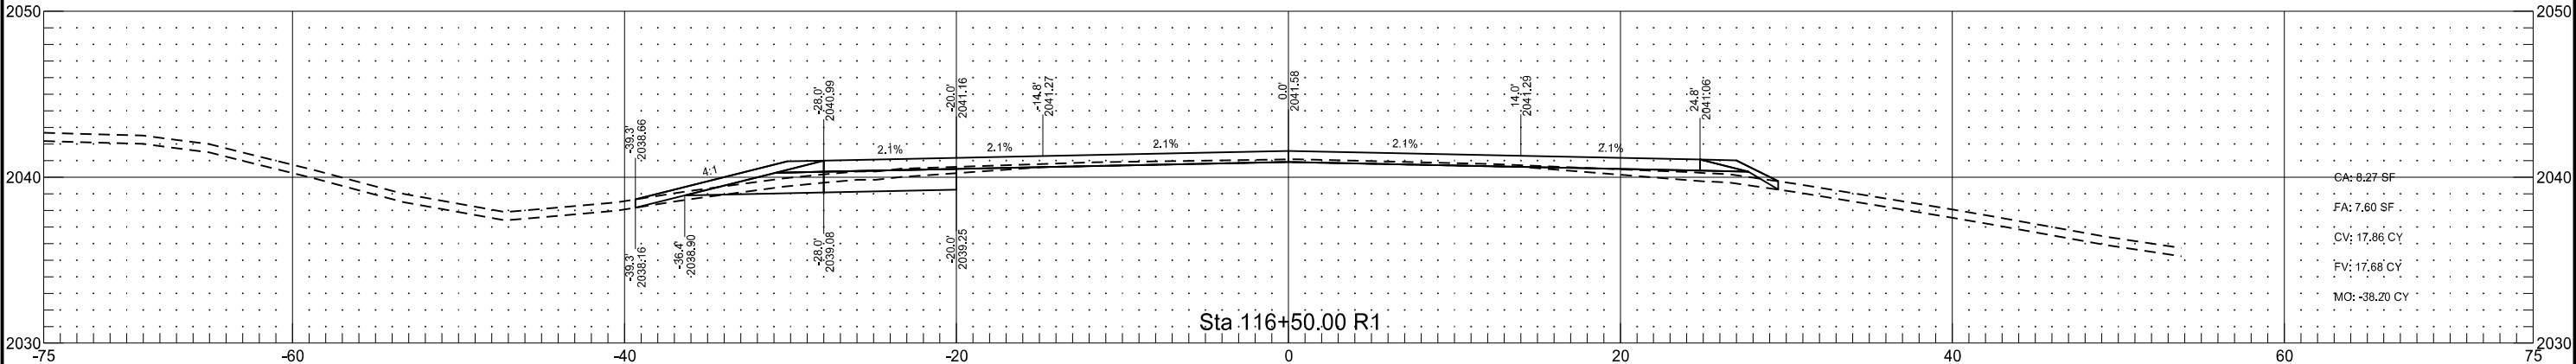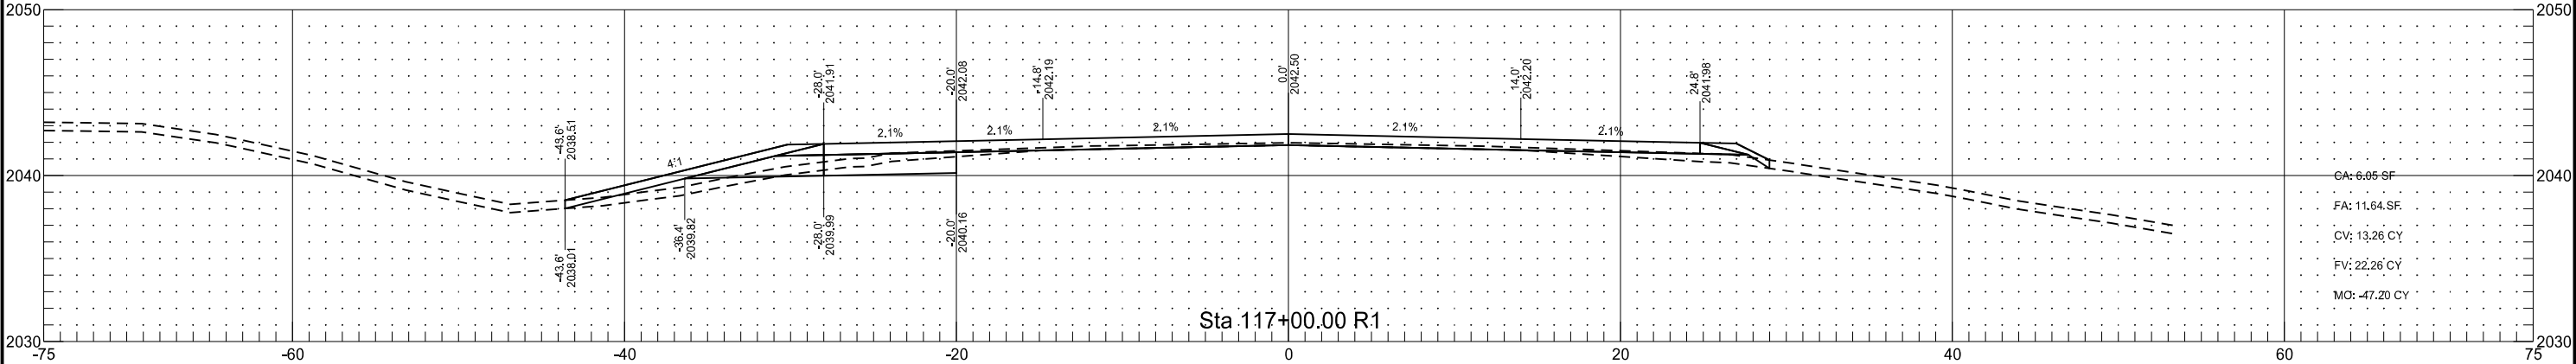




Stationing is based on Alignment "PR_US2"

	STATE	PROJECT NO.	SECTION NO.	SHEET NO.
	ND	NH-NHU-7-002(156)022	200	20

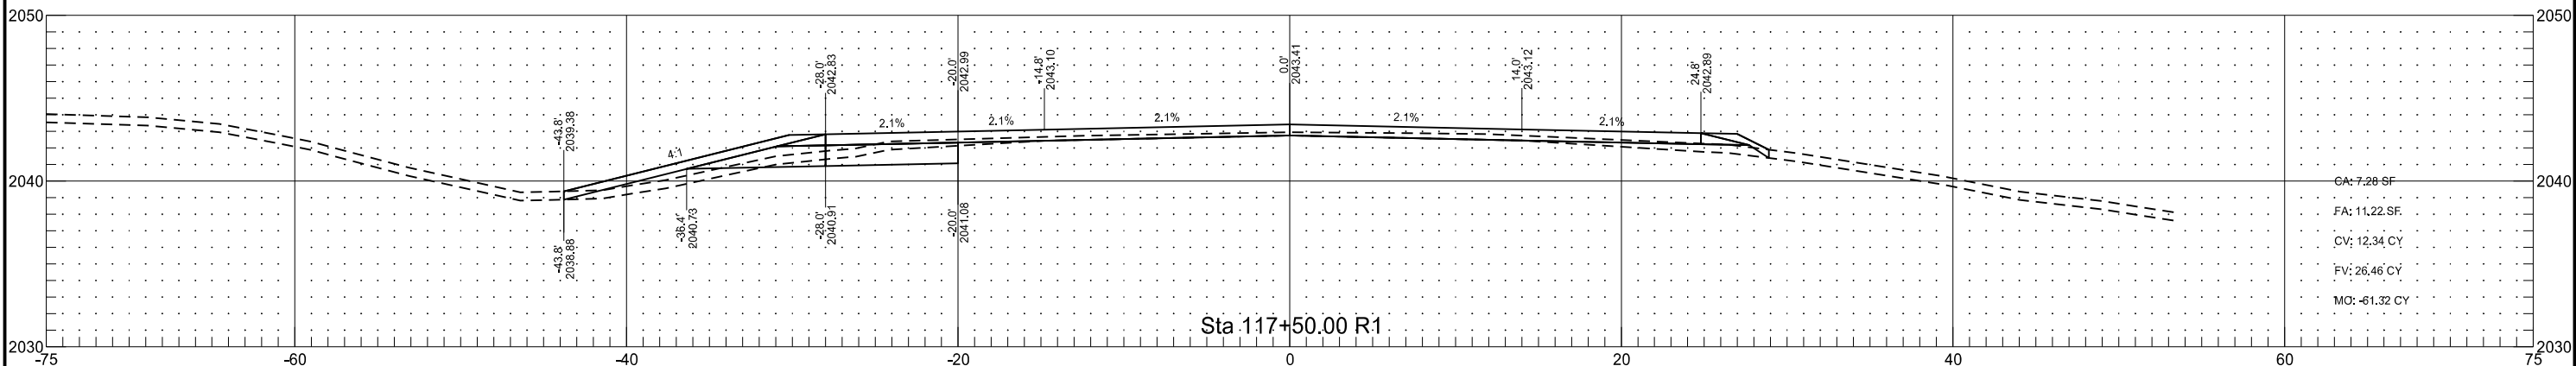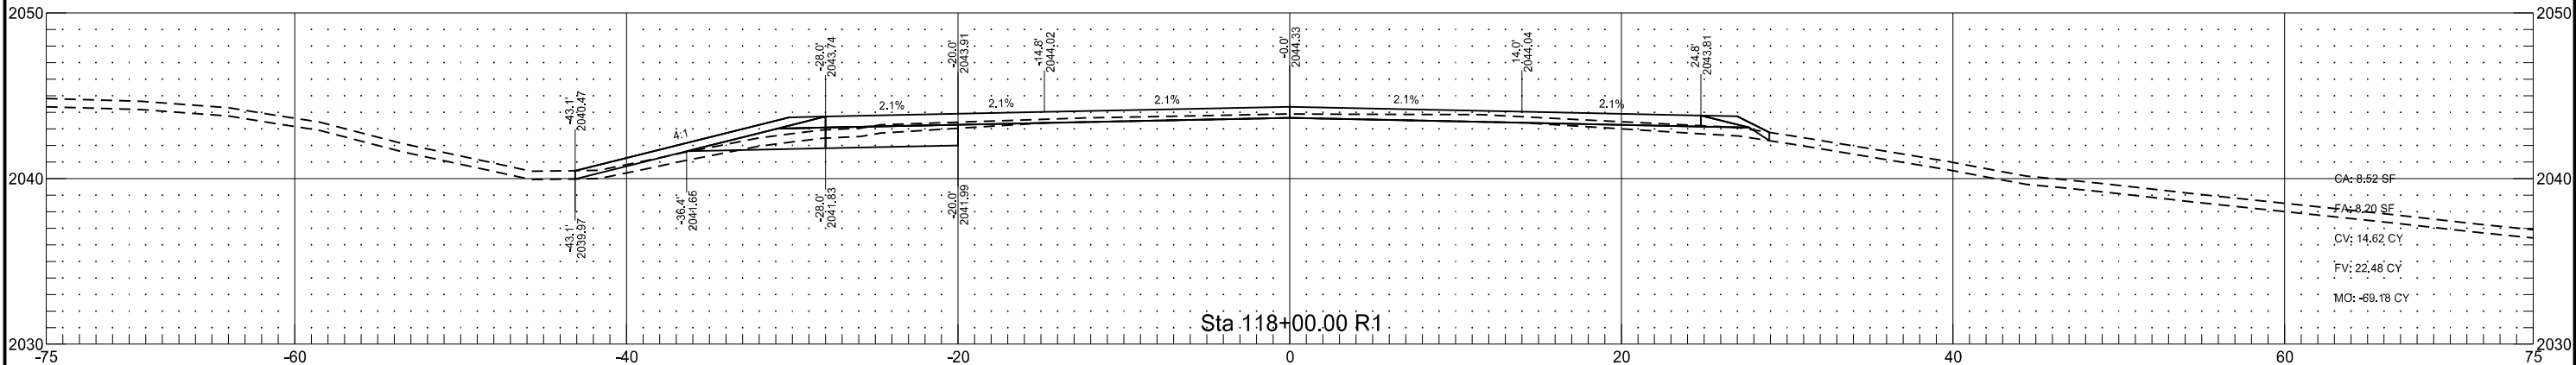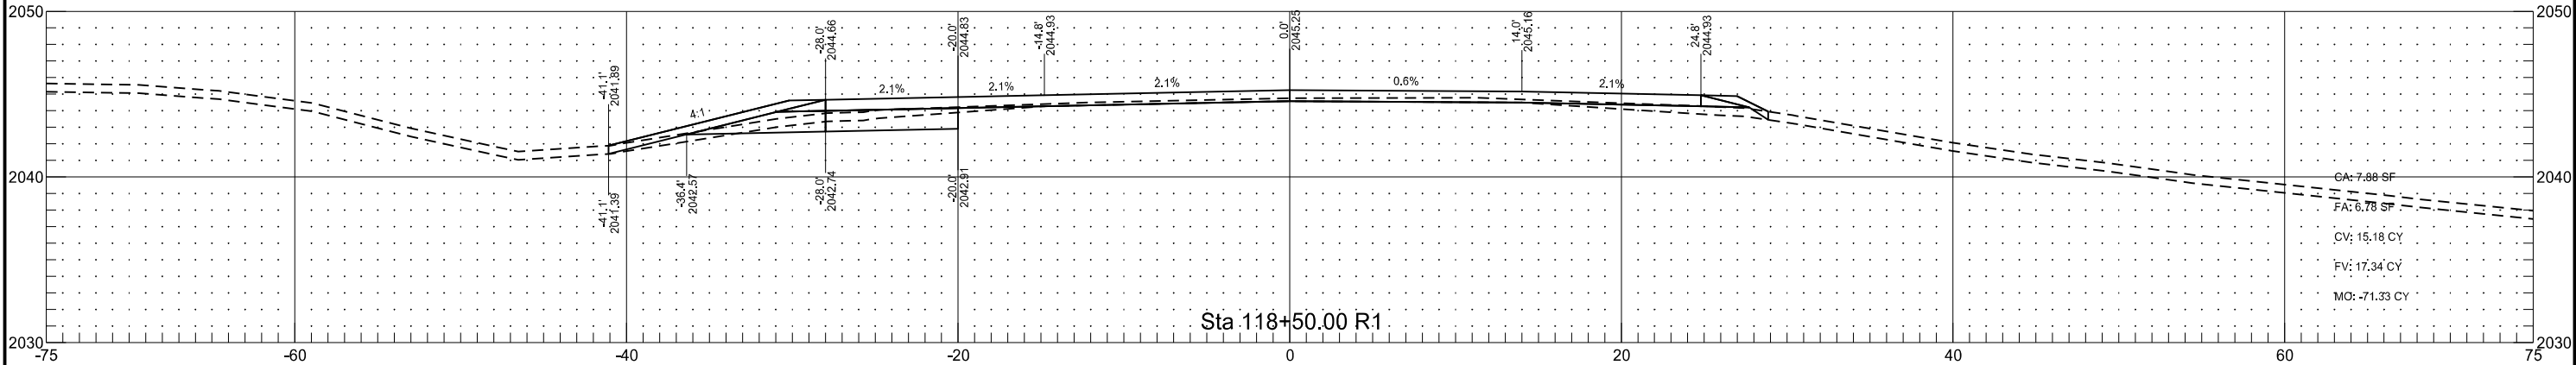


Stationing is based on Alignment "PR_US2"

	STATE	PROJECT NO.	SECTION NO.	SHEET NO.
	ND	NH-NHU-7-002(156)022	200	21

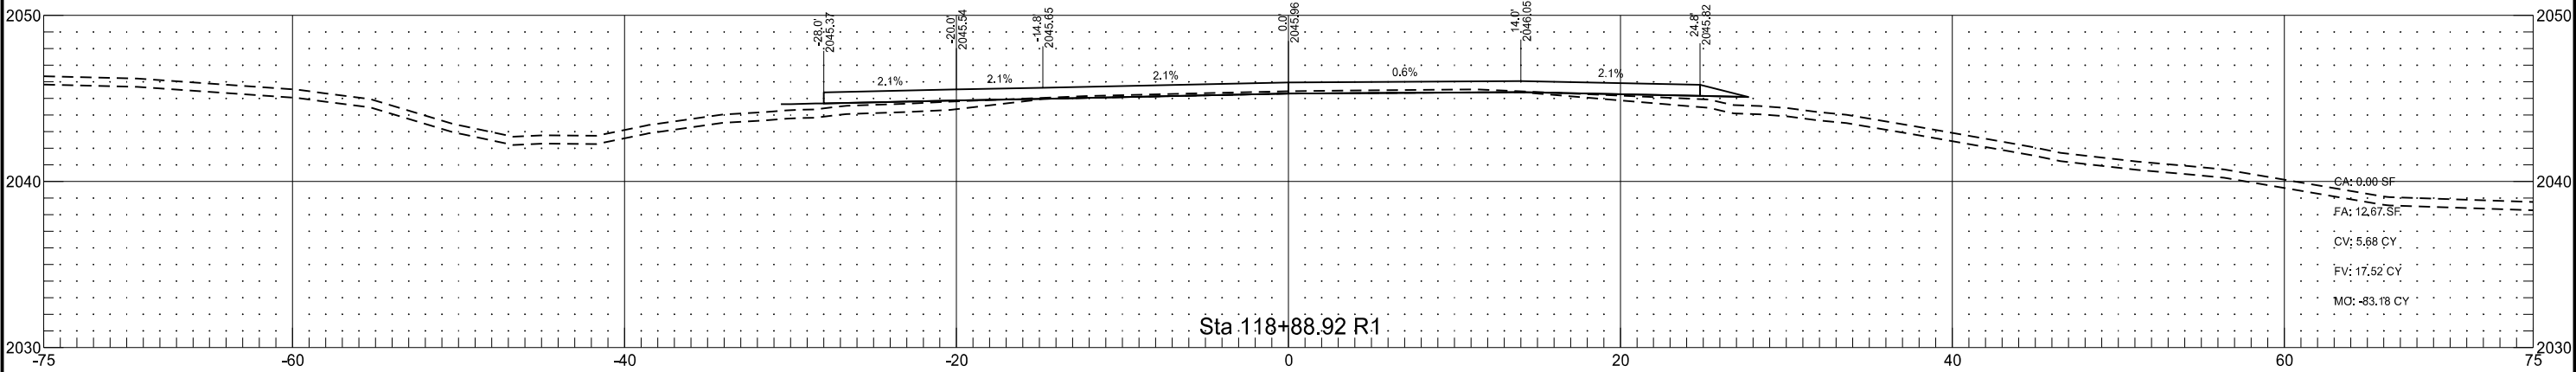
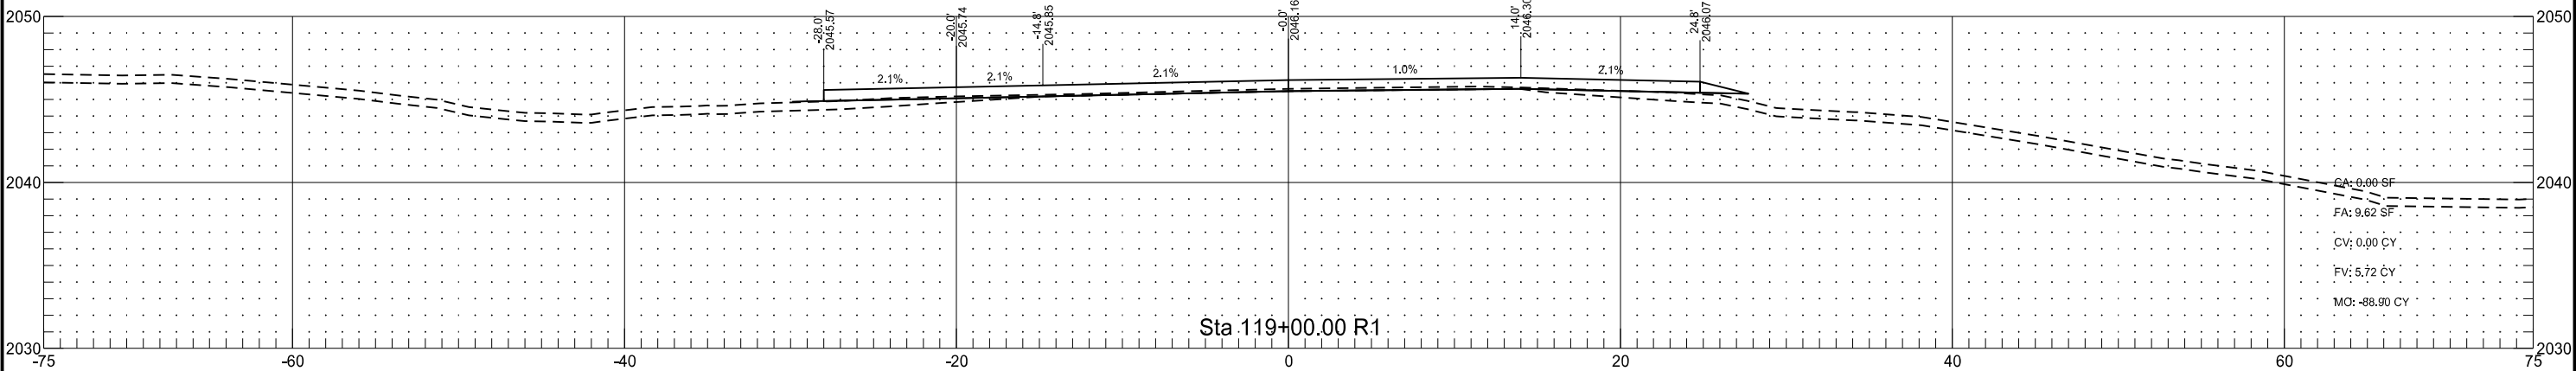
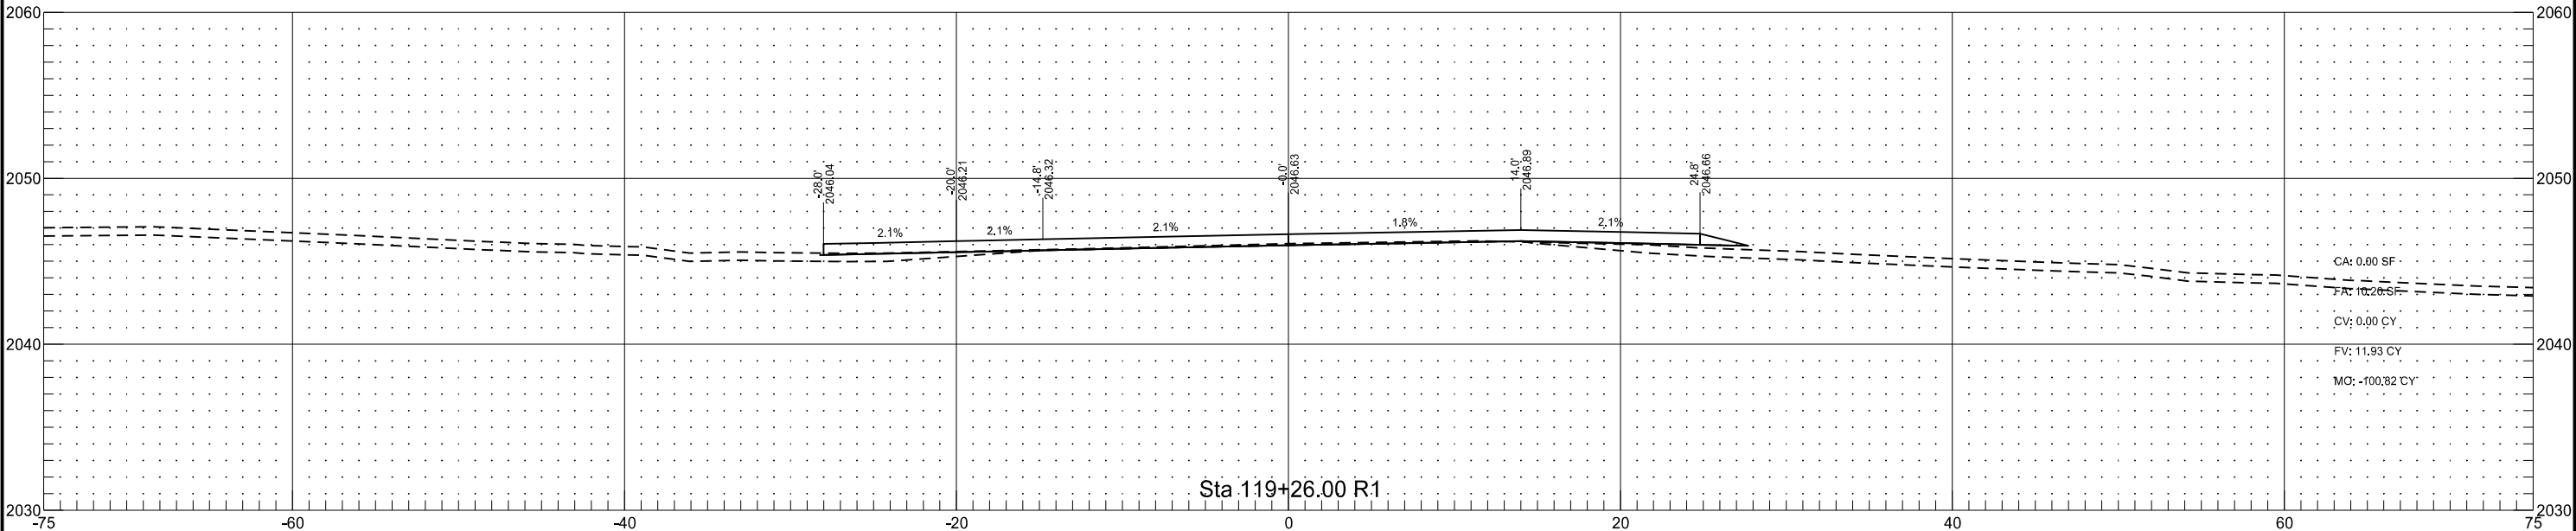


	STATE	PROJECT NO.	SECTION NO.	SHEET NO.
	ND	NH-NHU-7-002(156)022	200	22

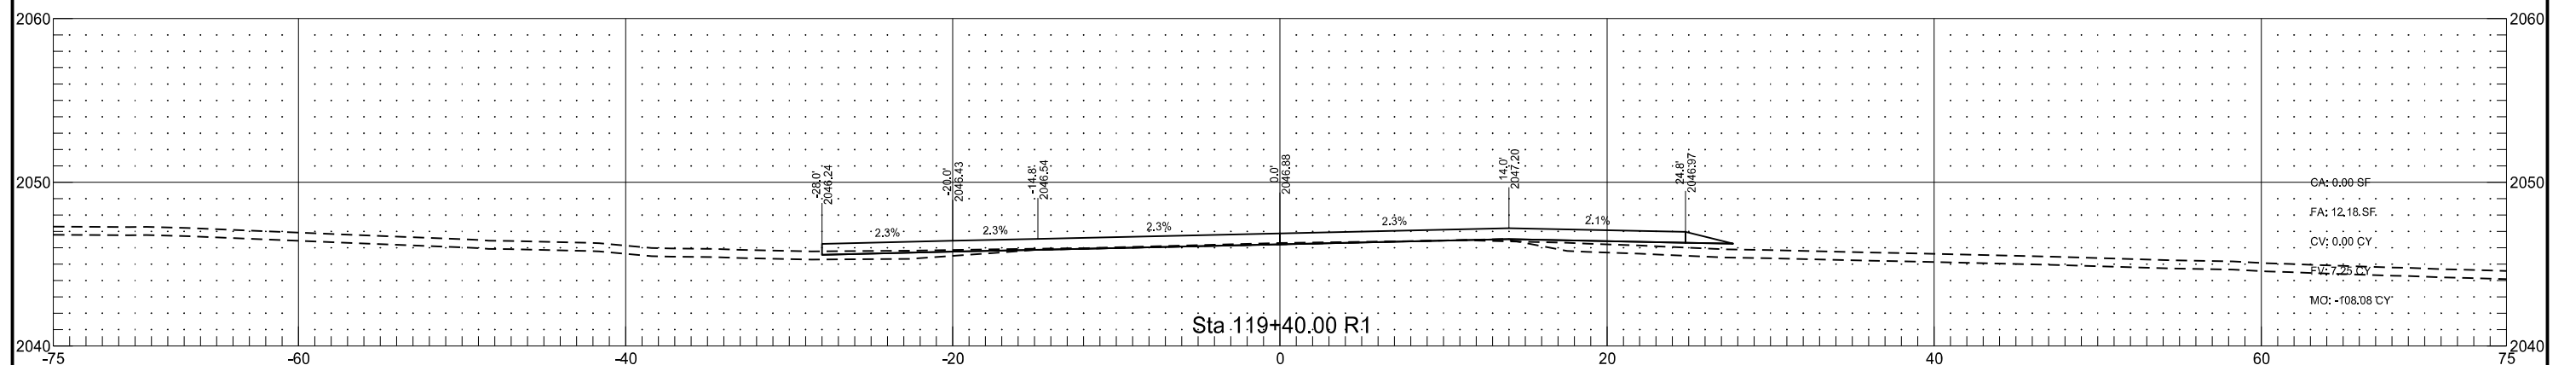




Stationing is based on Alignment "PR_US2"

	STATE	PROJECT NO.	SECTION NO.	SHEET NO.
	ND	NH-NHU-7-002(156)022	200	23

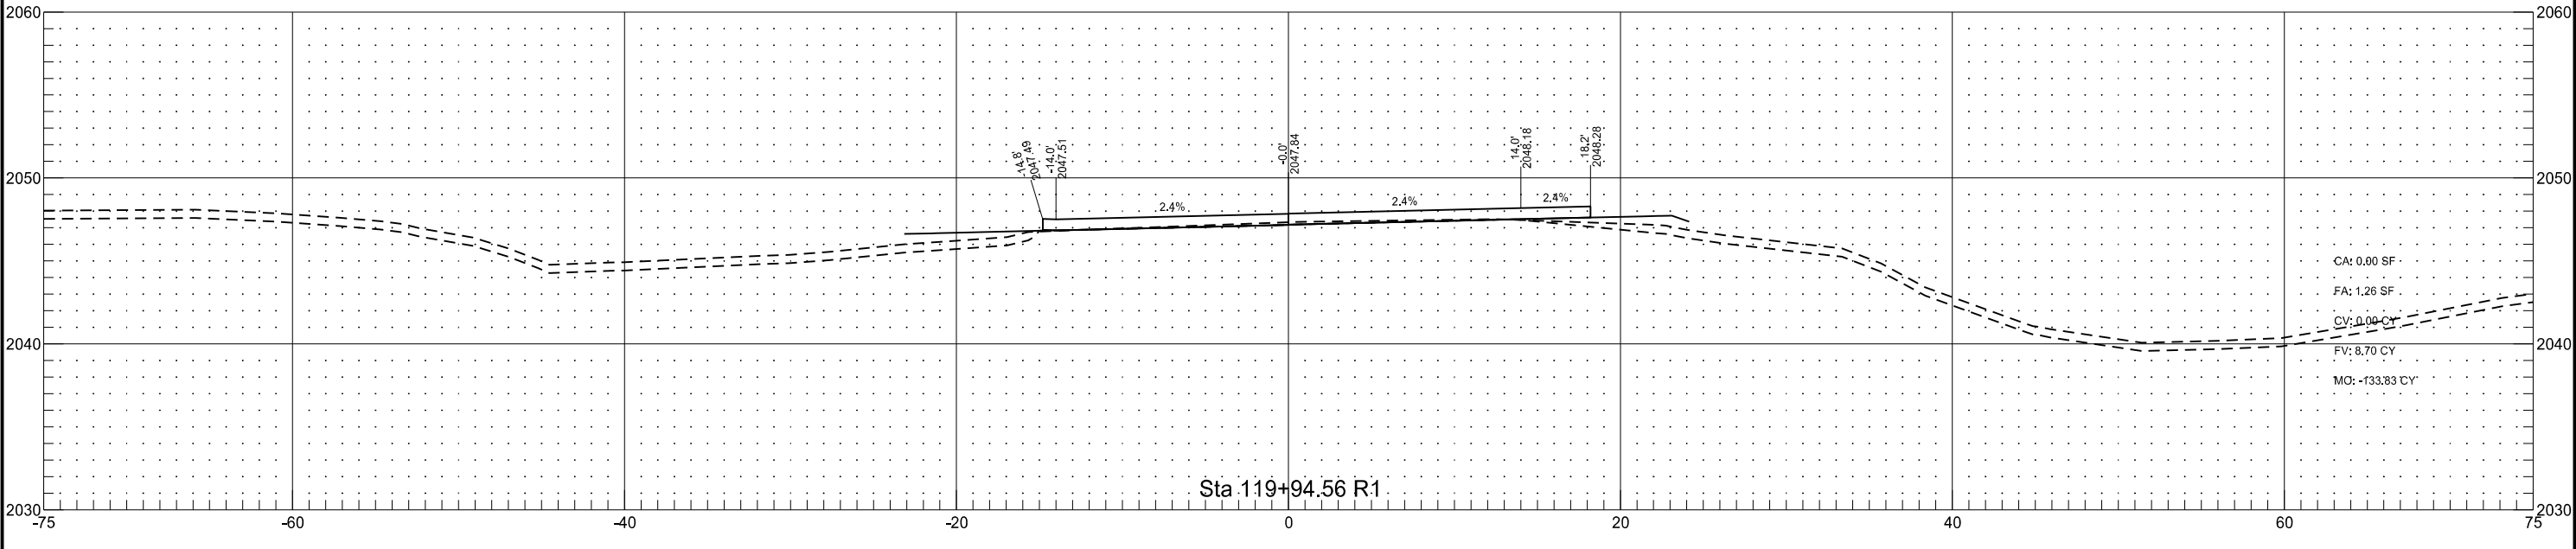
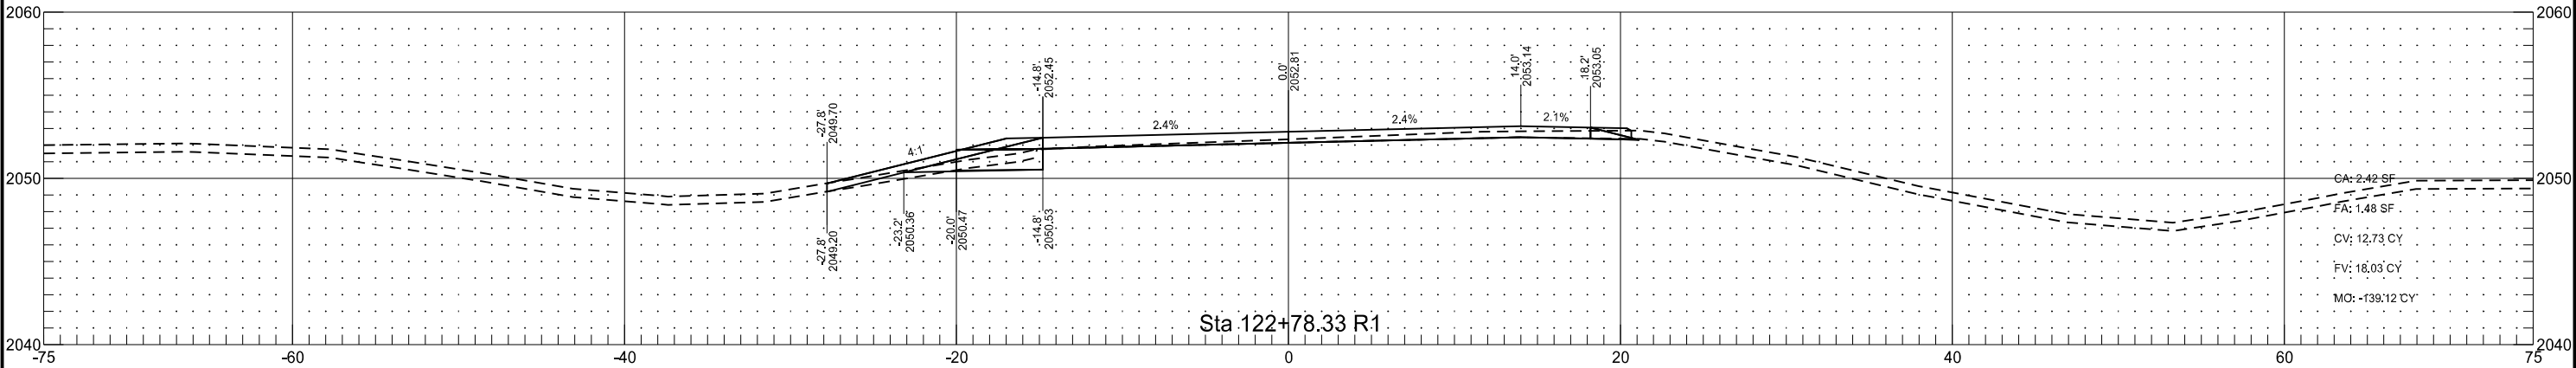
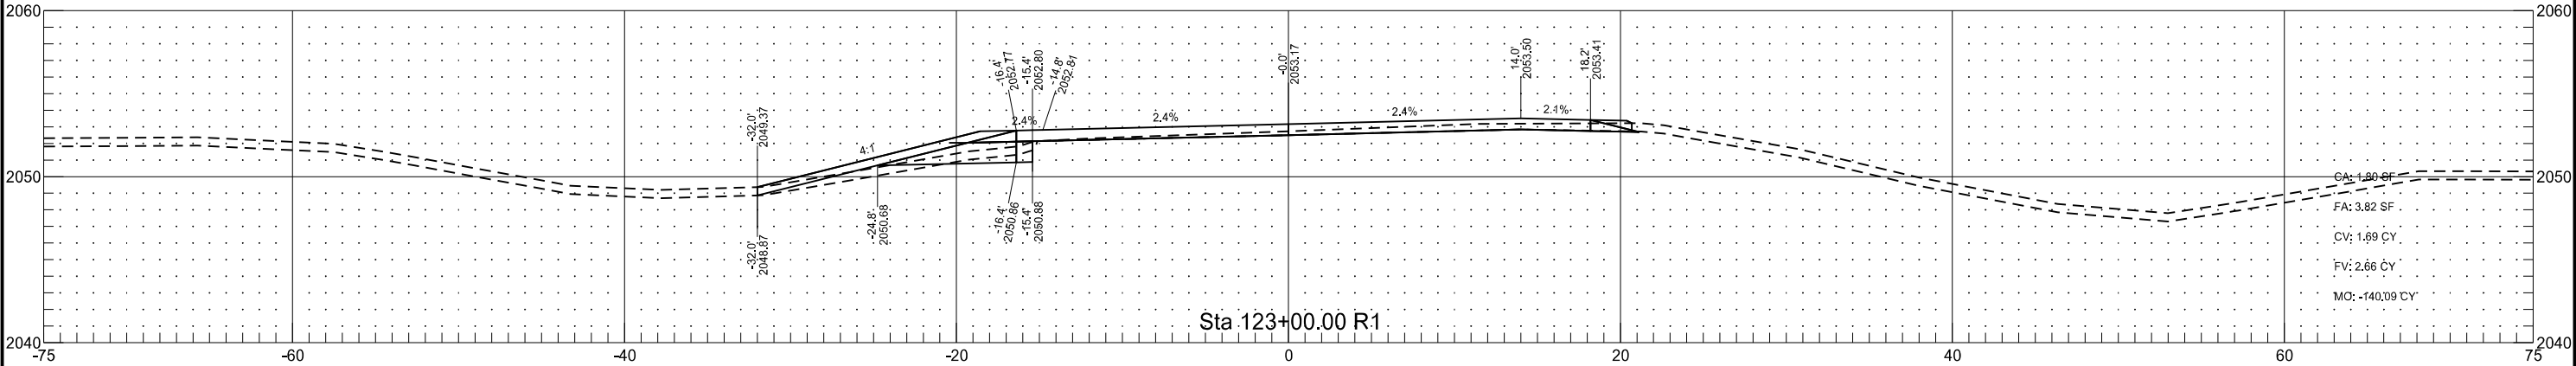



Stationing is based on Alignment "PR_US2"

	STATE	PROJECT NO.	SECTION NO.	SHEET NO.
	ND	NH-NHU-7-002(156)022	200	24

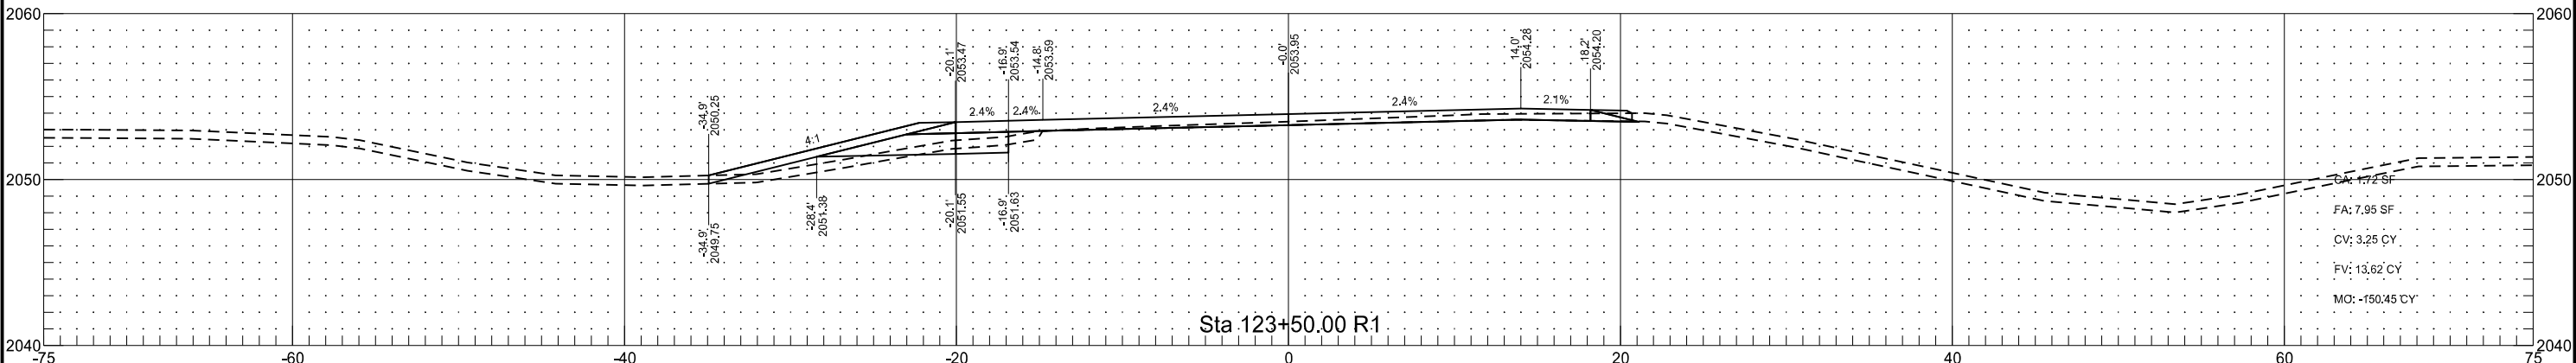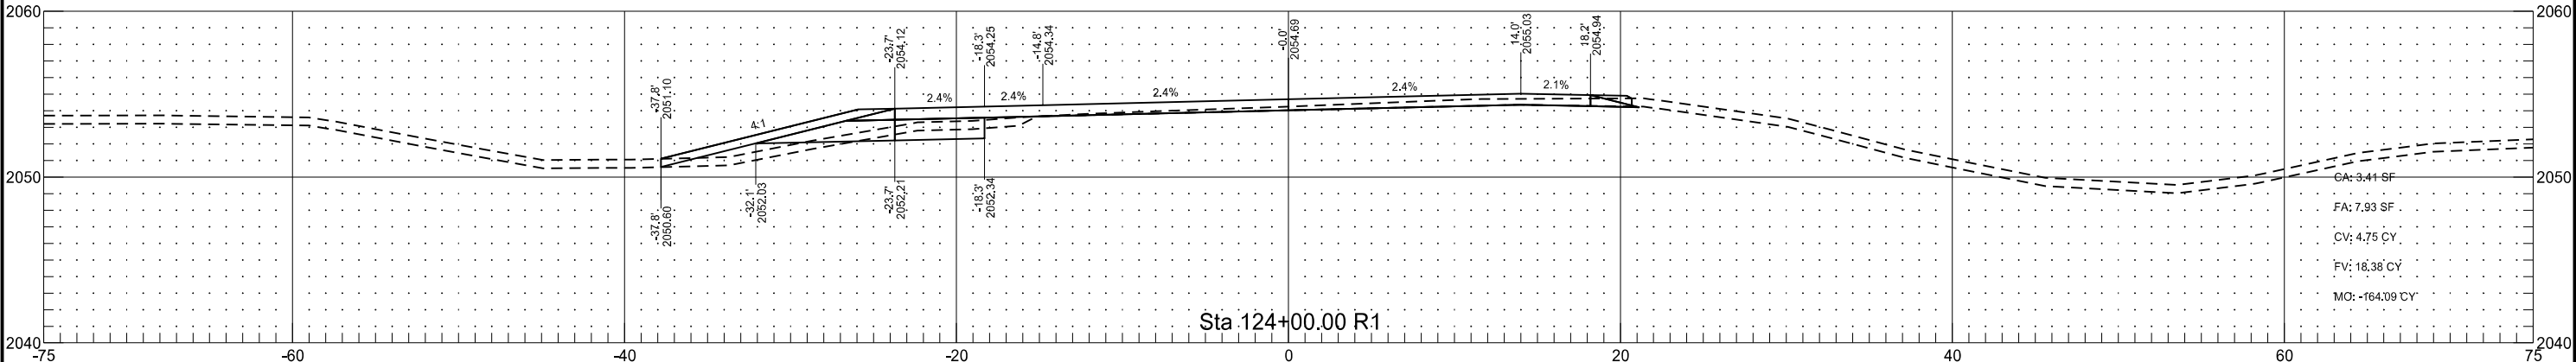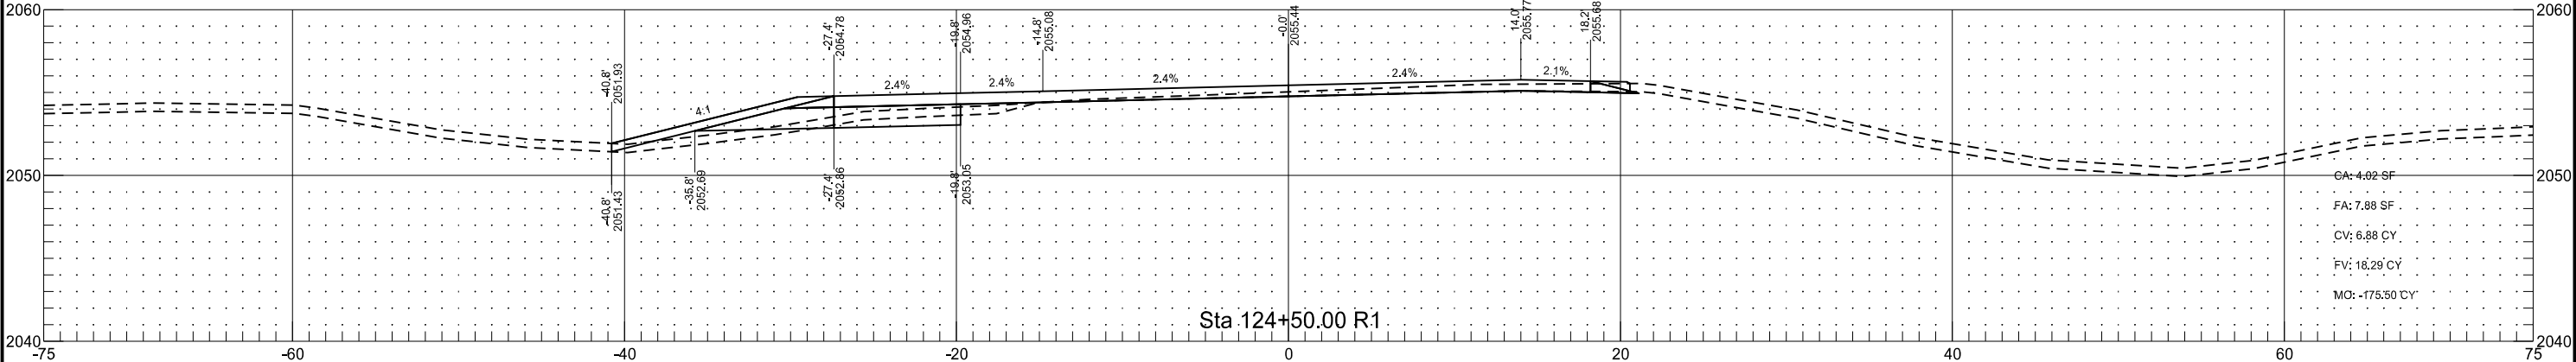




	STATE	PROJECT NO.	SECTION NO.	SHEET NO.
	ND	NH-NHU-7-002(156)022	200	25

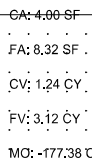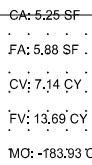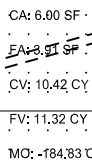

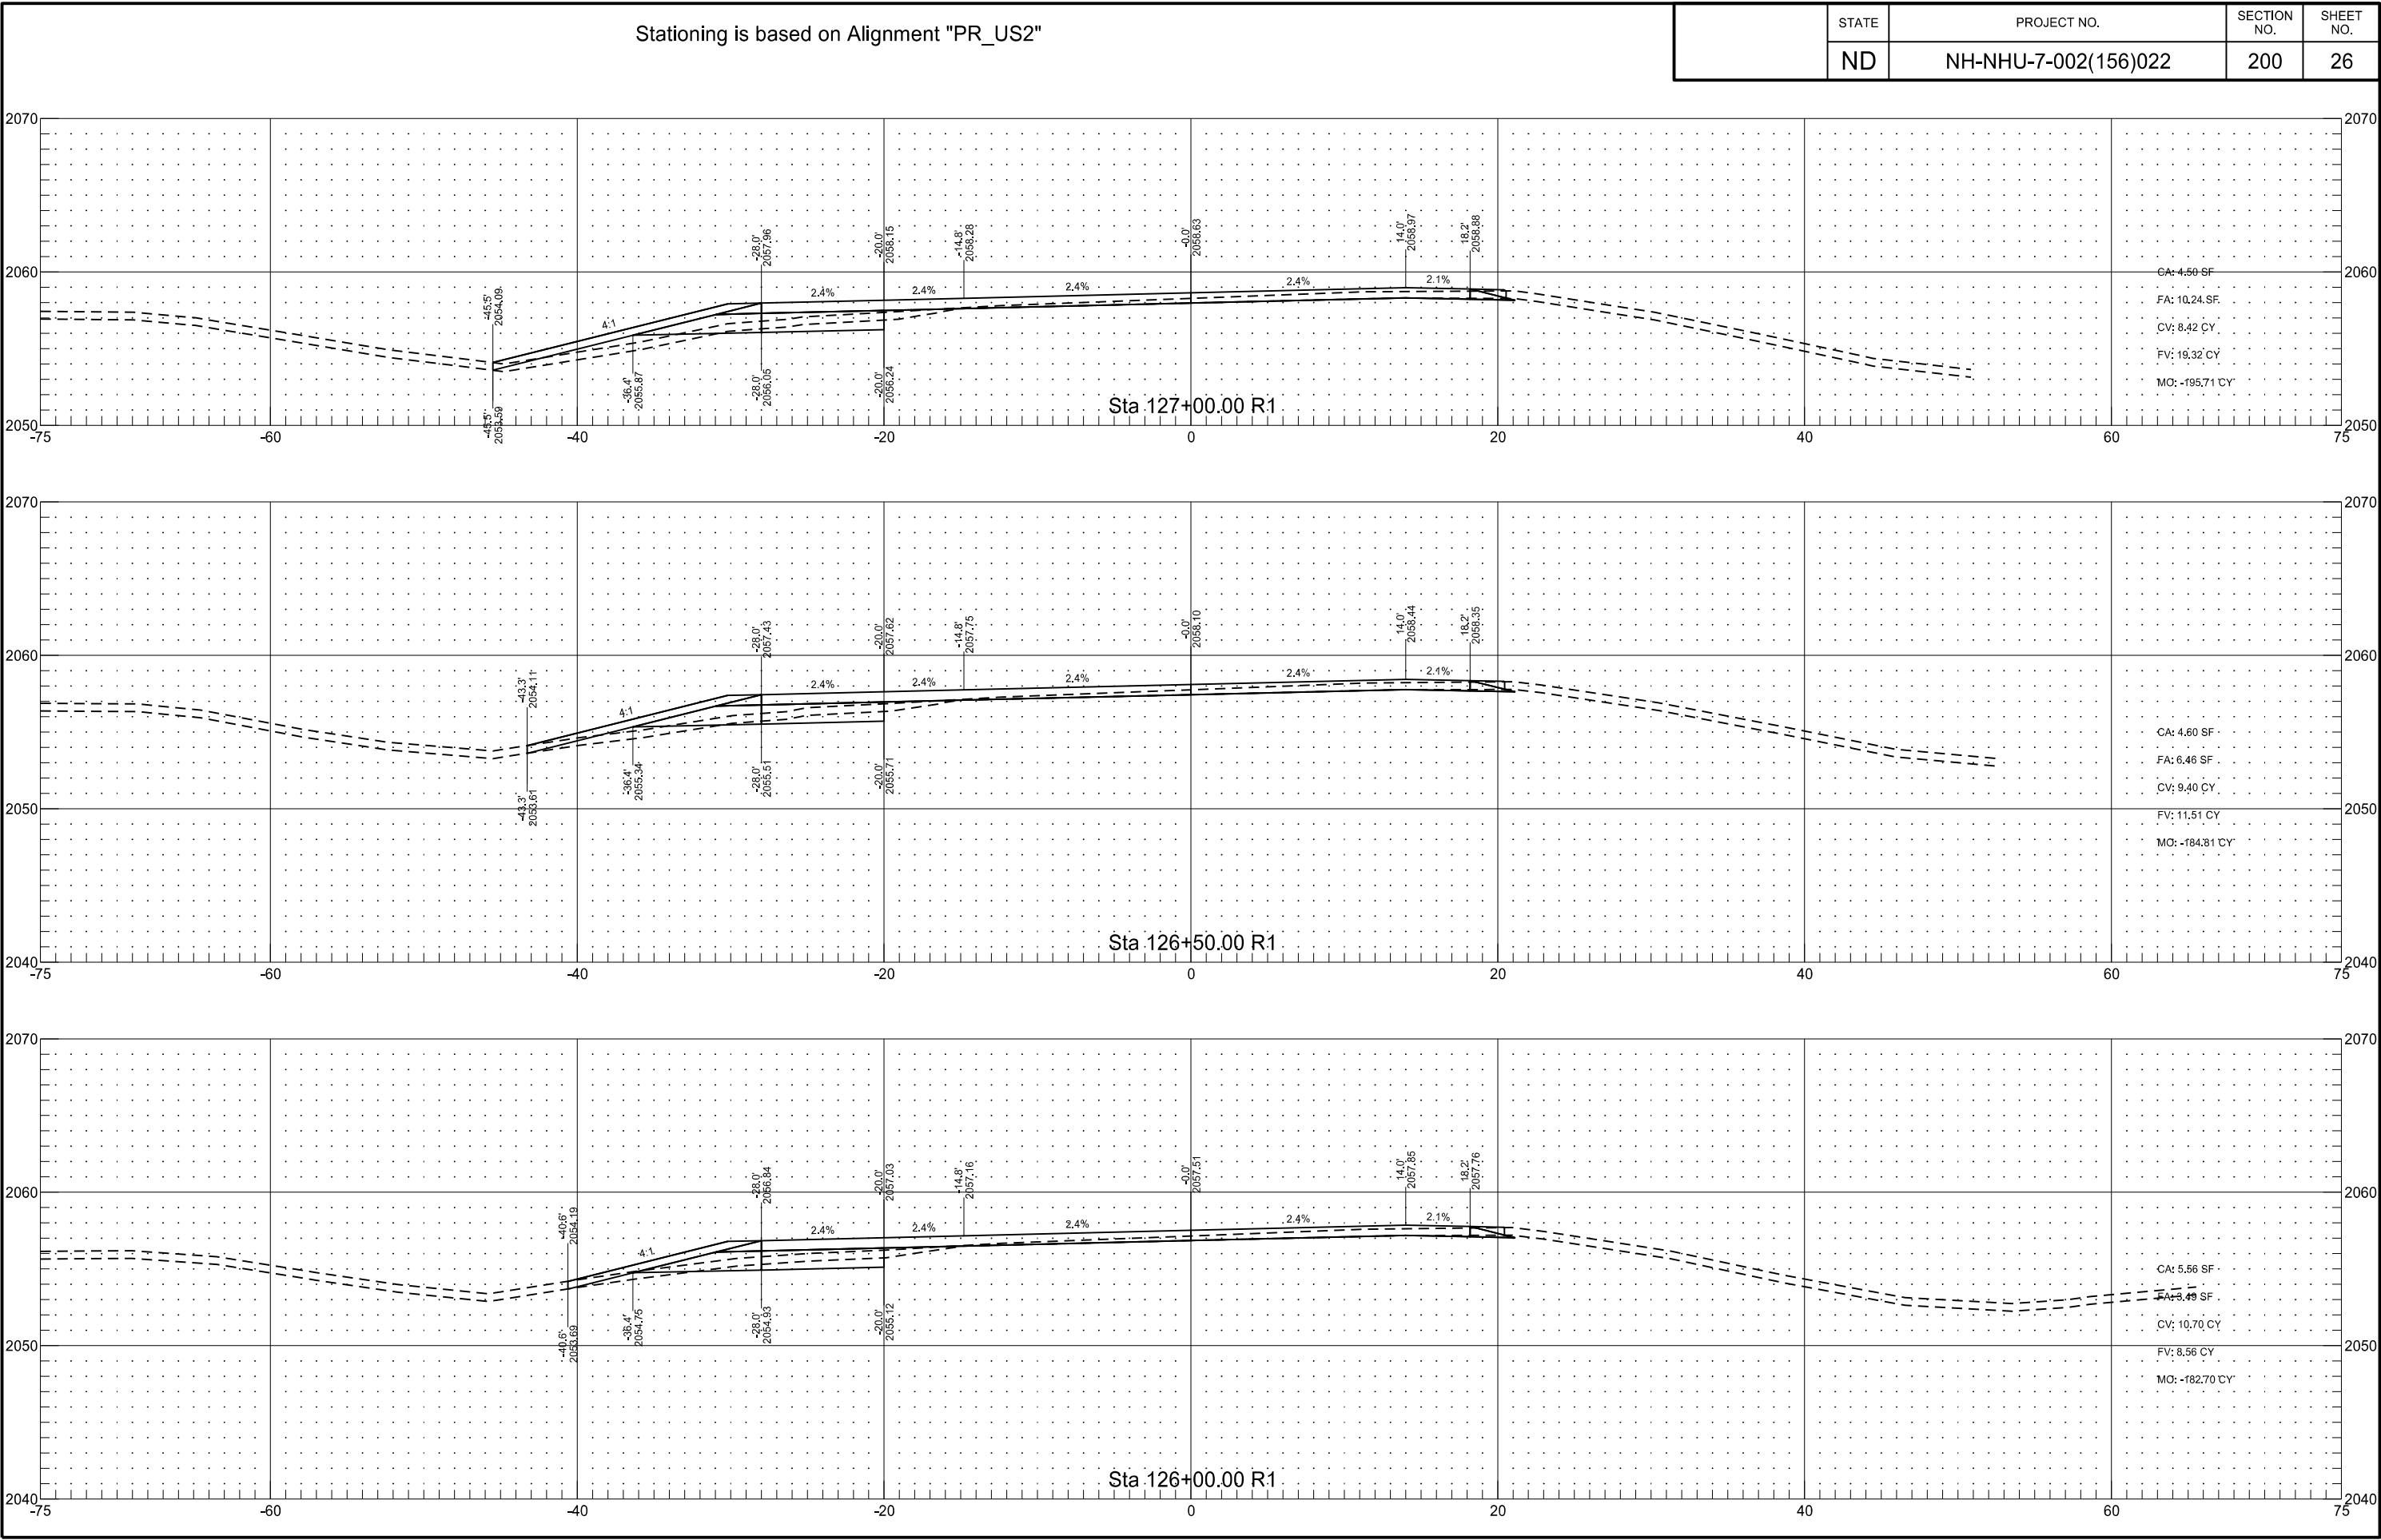




Stationing is based on Alignment "PR_US2"

	STATE	PROJECT NO.	SECTION NO.	SHEET NO.
	ND	NH-NHU-7-002(156)022	200	27

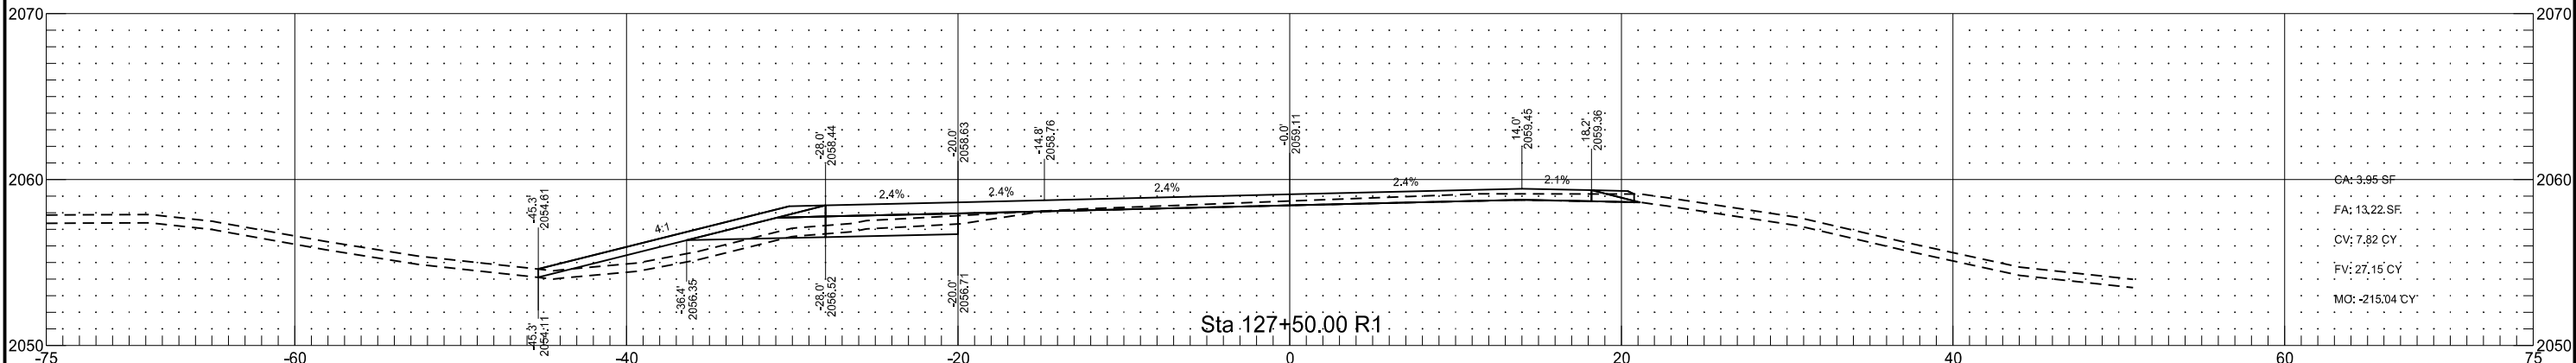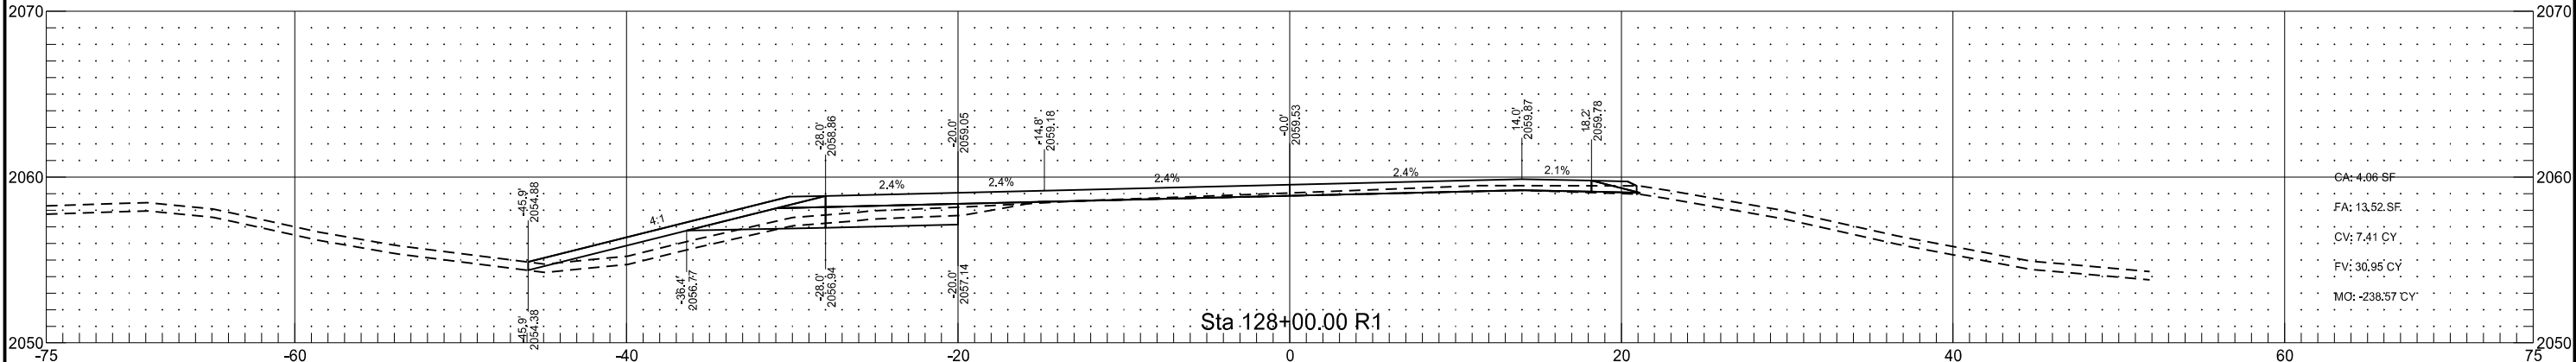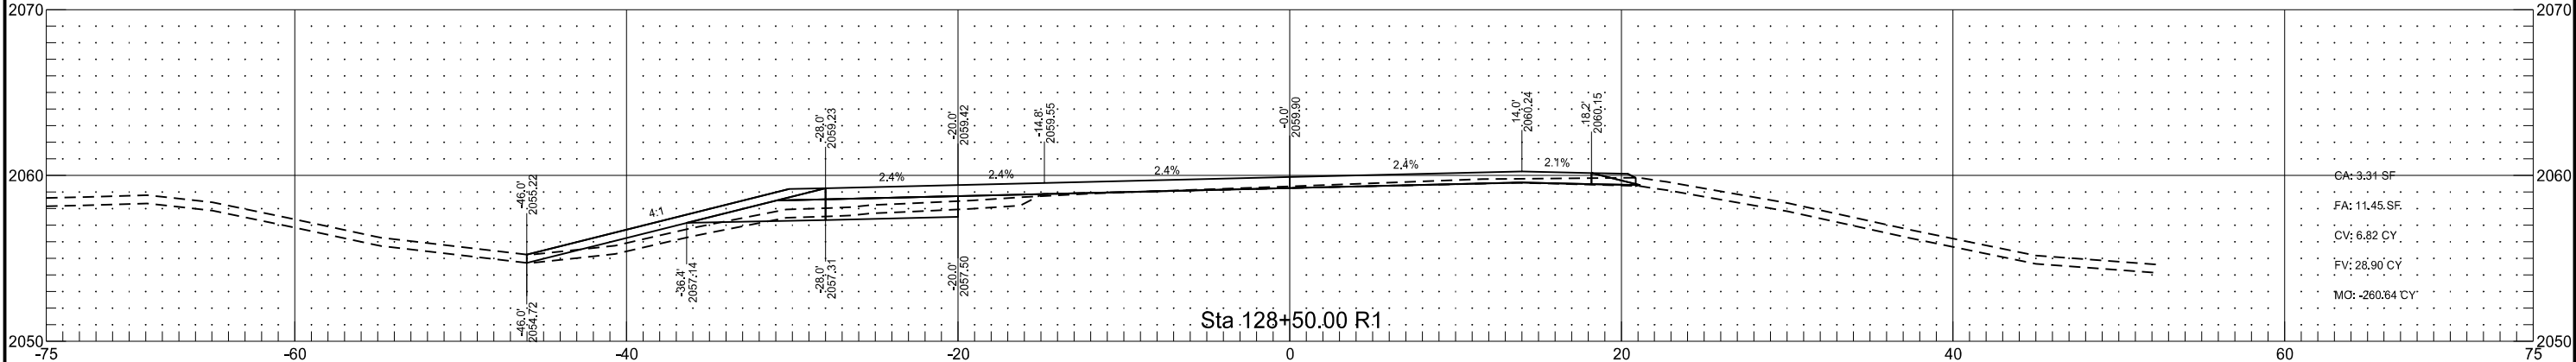




Stationing is based on Alignment "PR_US2"

	STATE	PROJECT NO.	SECTION NO.	SHEET NO.
	ND	NH-NHU-7-002(156)022	200	28

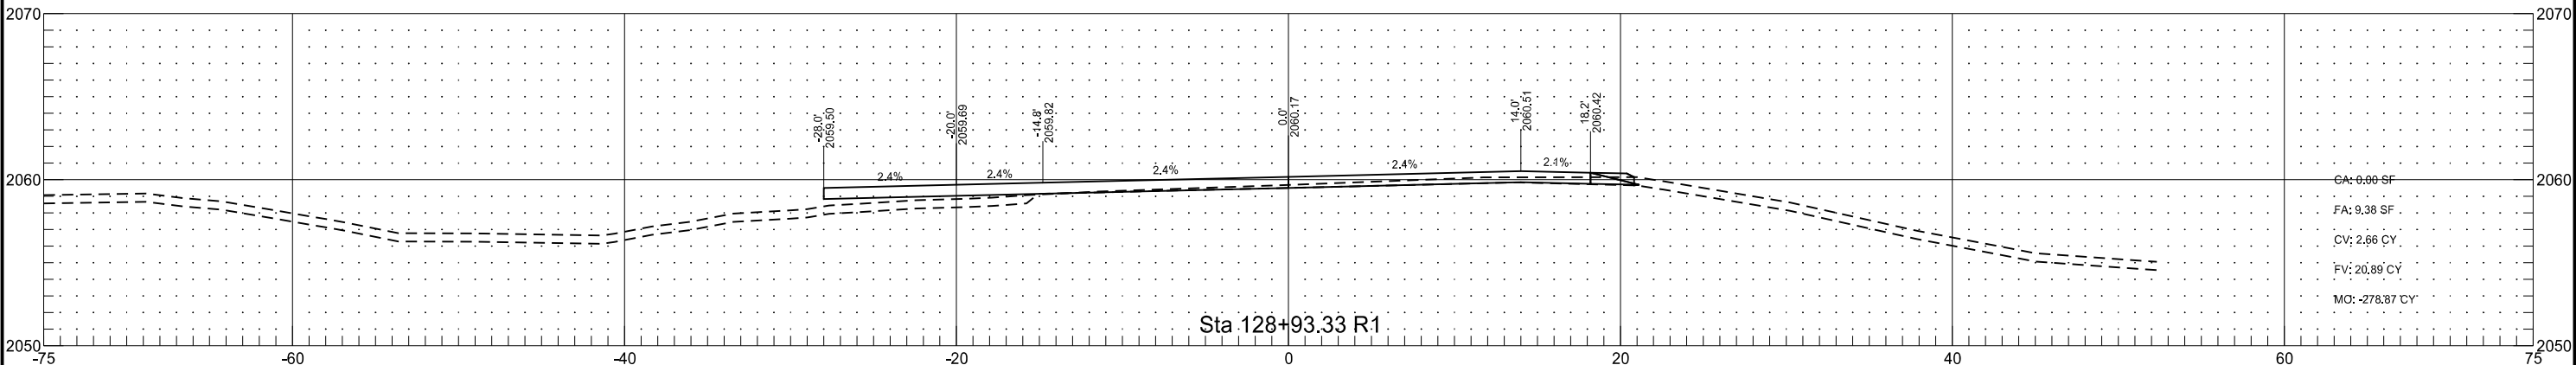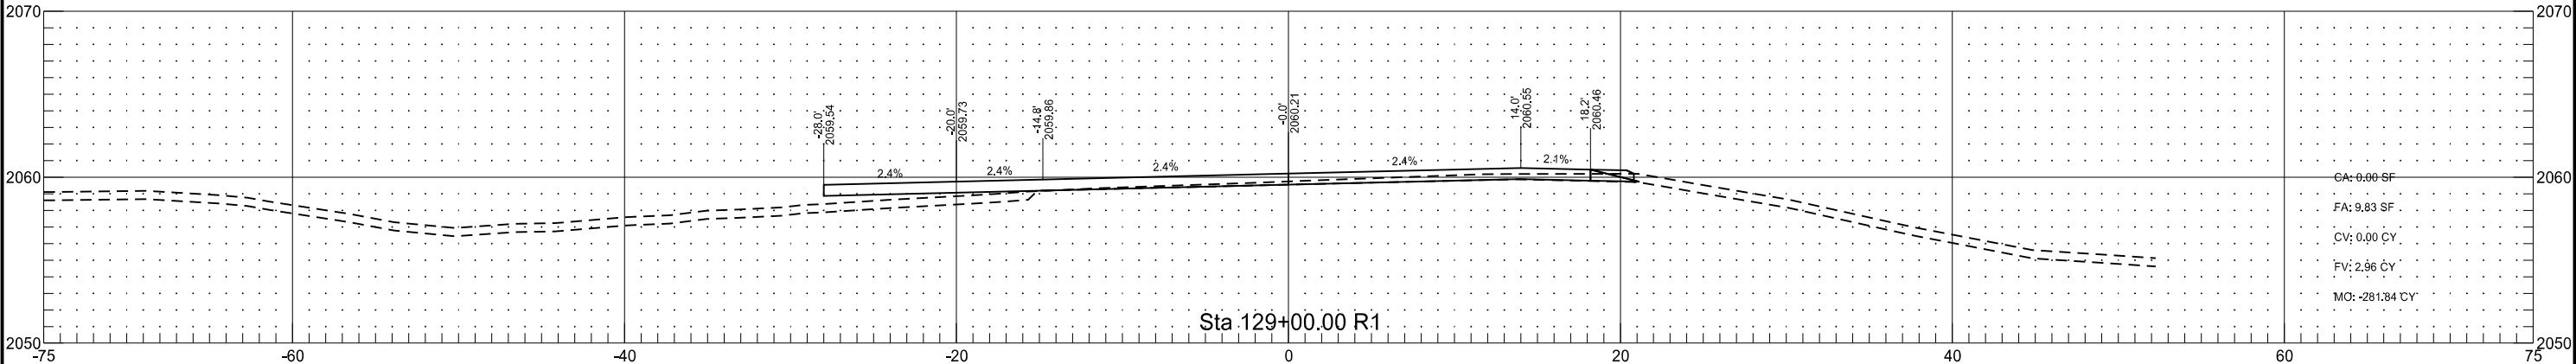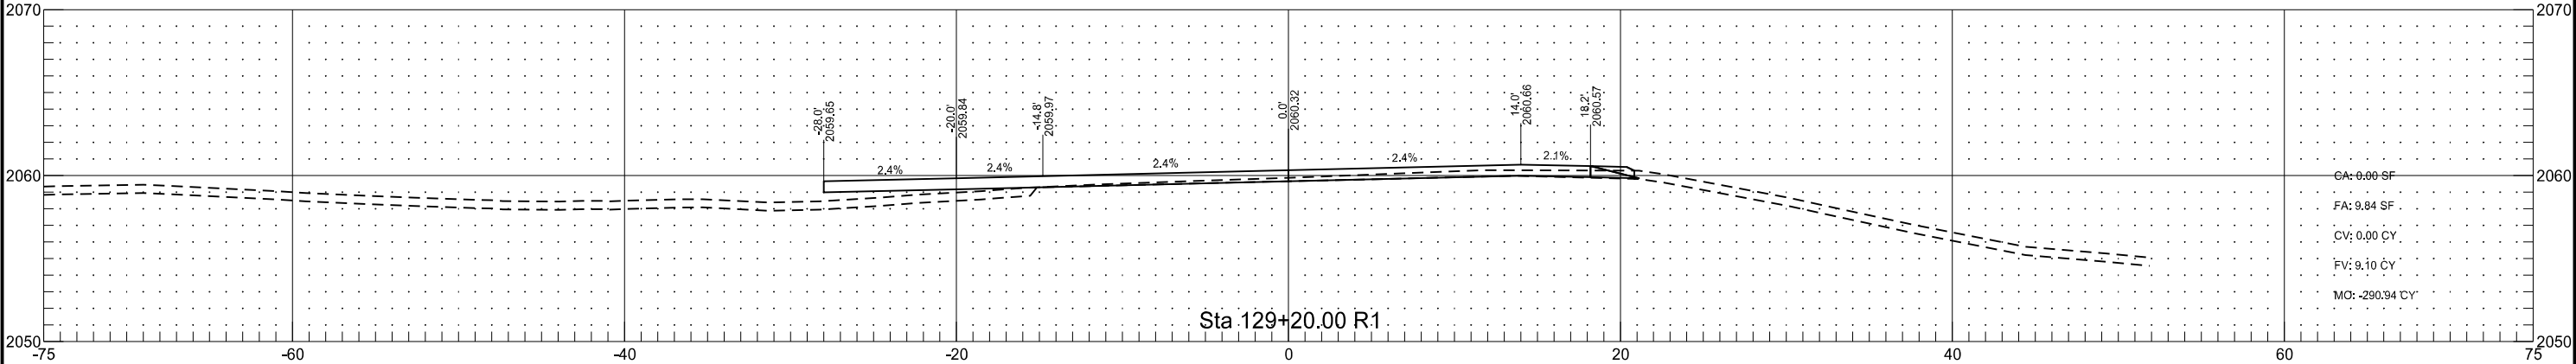


Stationing is based on Alignment "PR_US2"

	STATE	PROJECT NO.	SECTION NO.	SHEET NO.
	ND	NH-NHU-7-002(156)022	200	29

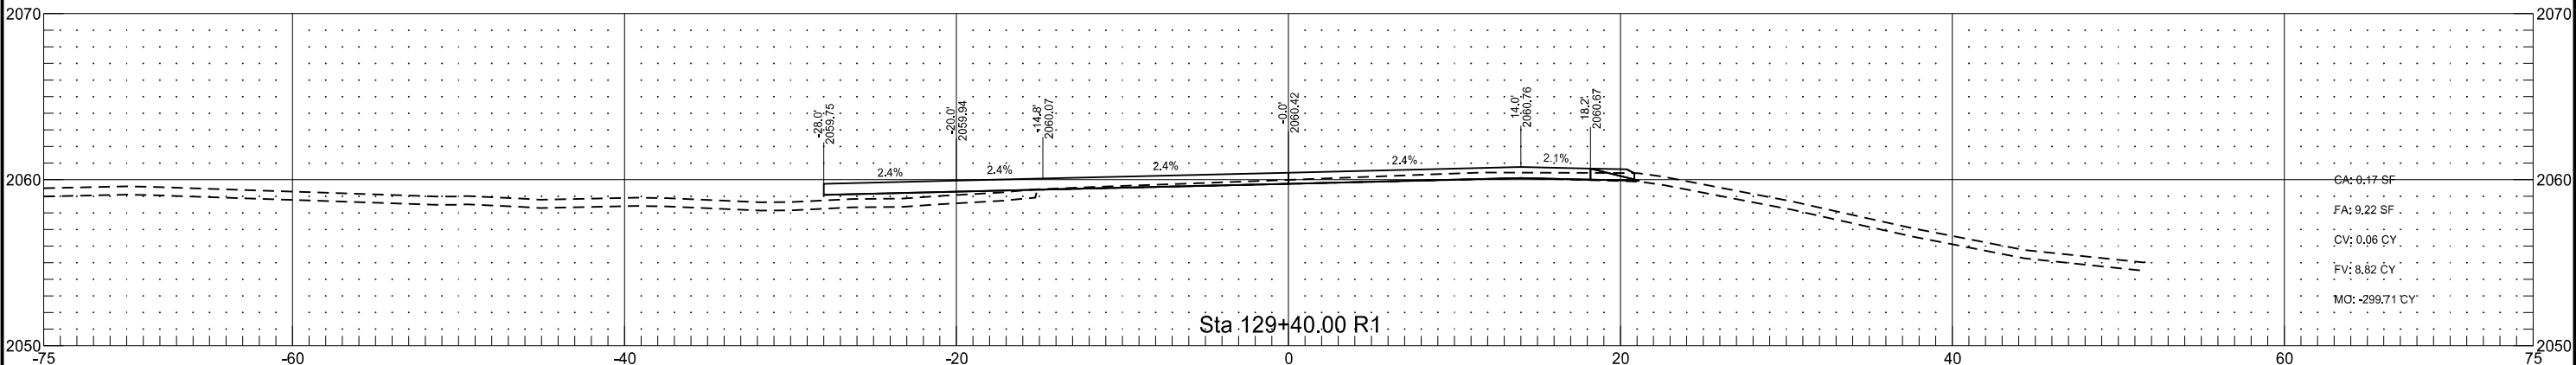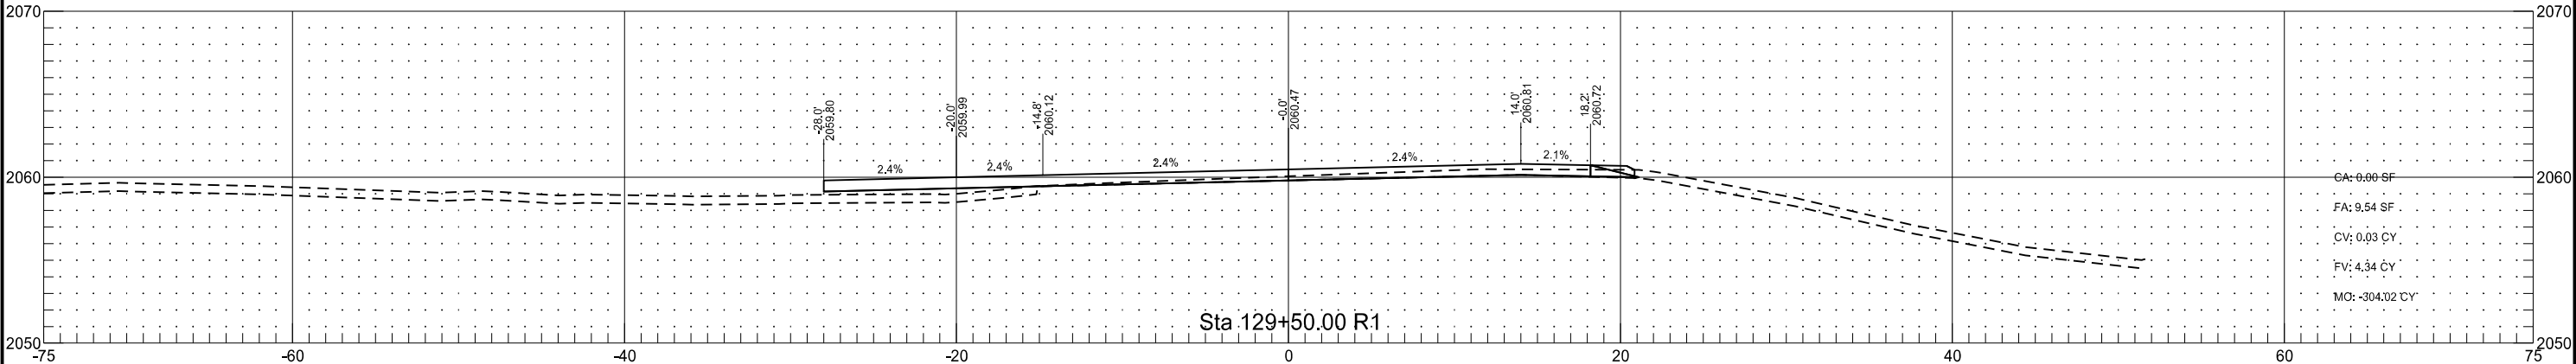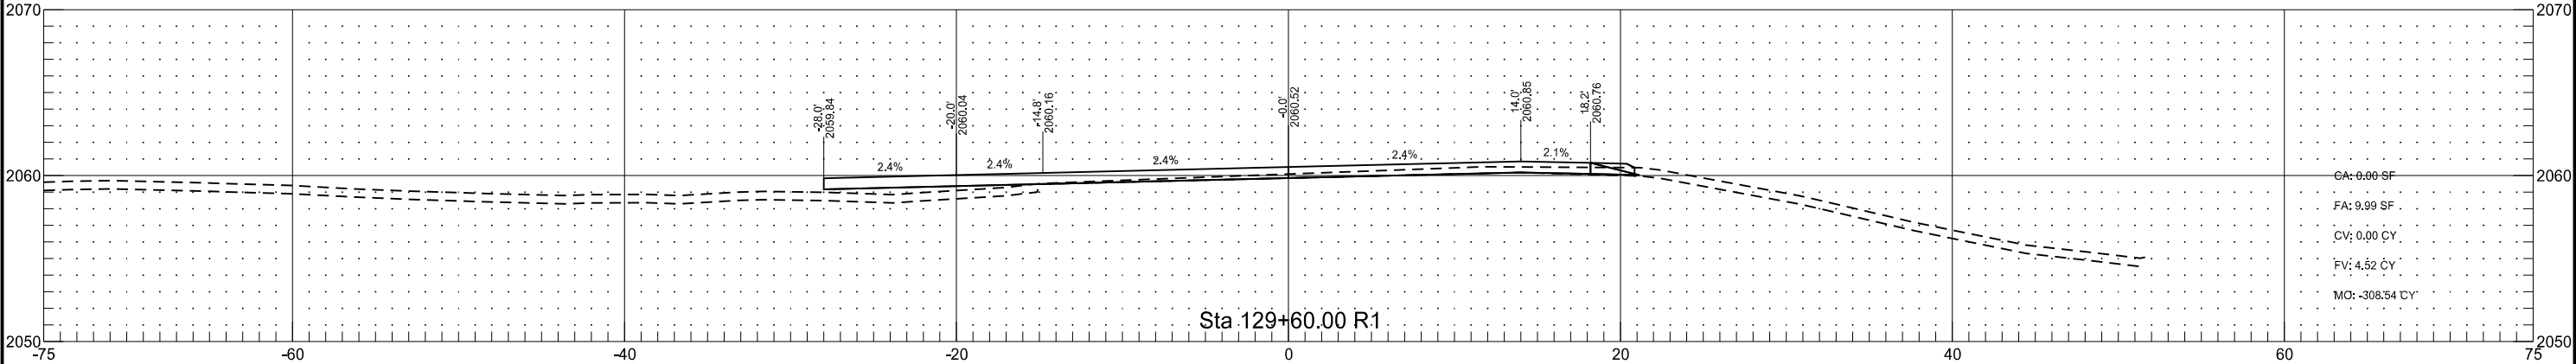




Stationing is based on Alignment "PR_US2"

	STATE	PROJECT NO.	SECTION NO.	SHEET NO.
	ND	NH-NHU-7-002(156)022	200	30

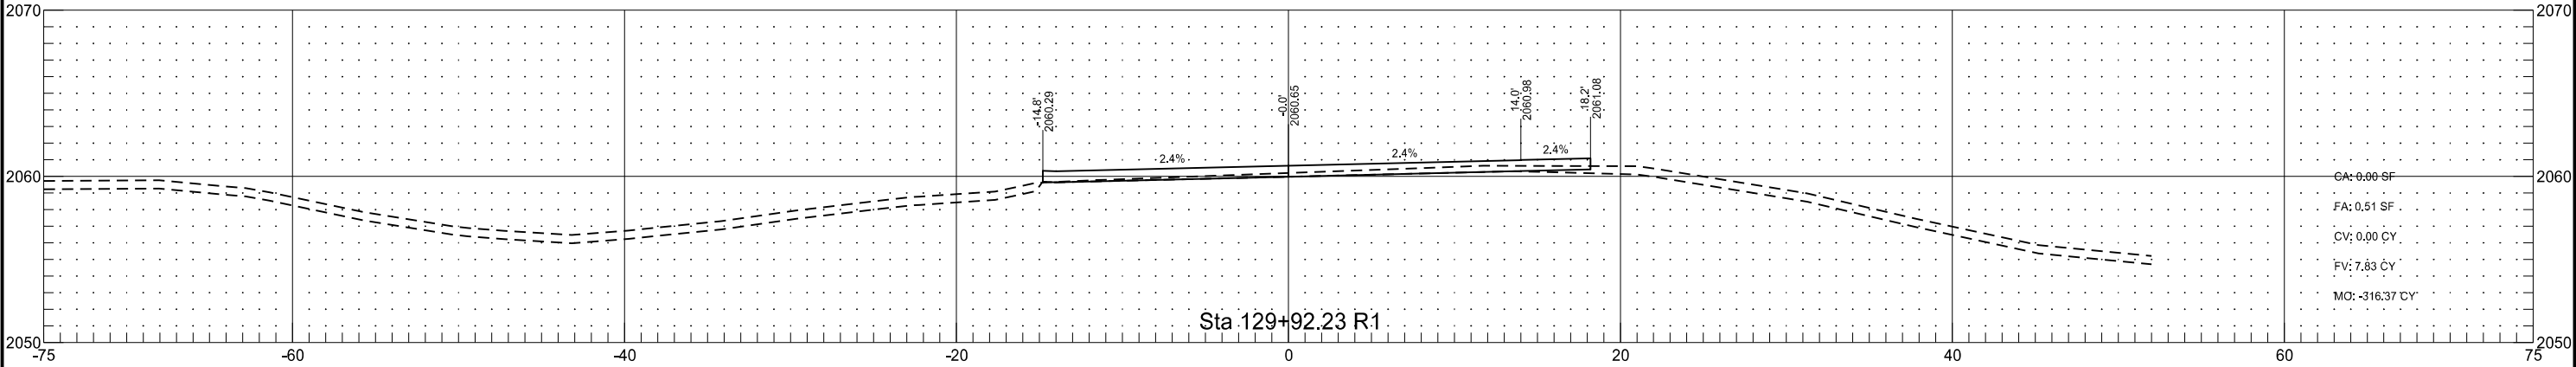



Stationing is based on Alignment "PR_US2"

	STATE	PROJECT NO.	SECTION NO.	SHEET NO.
	ND	NH-NHU-7-002(156)022	200	31

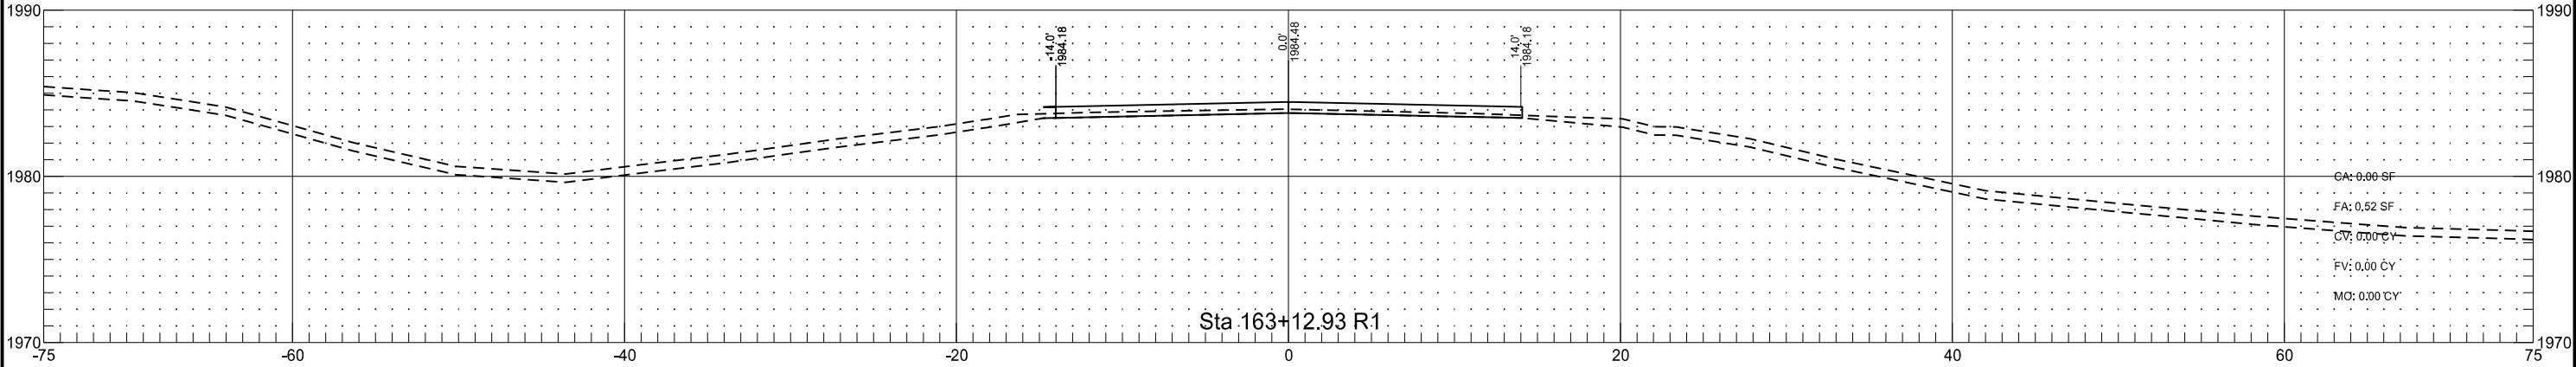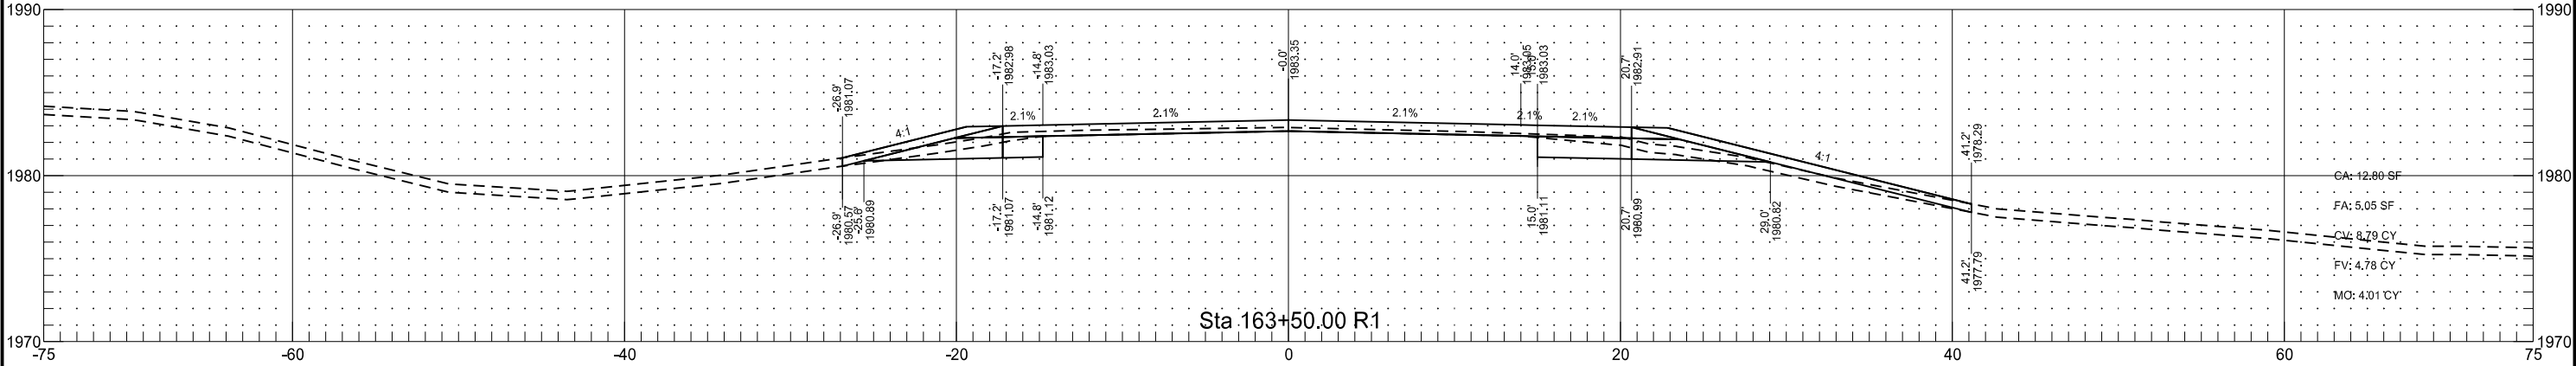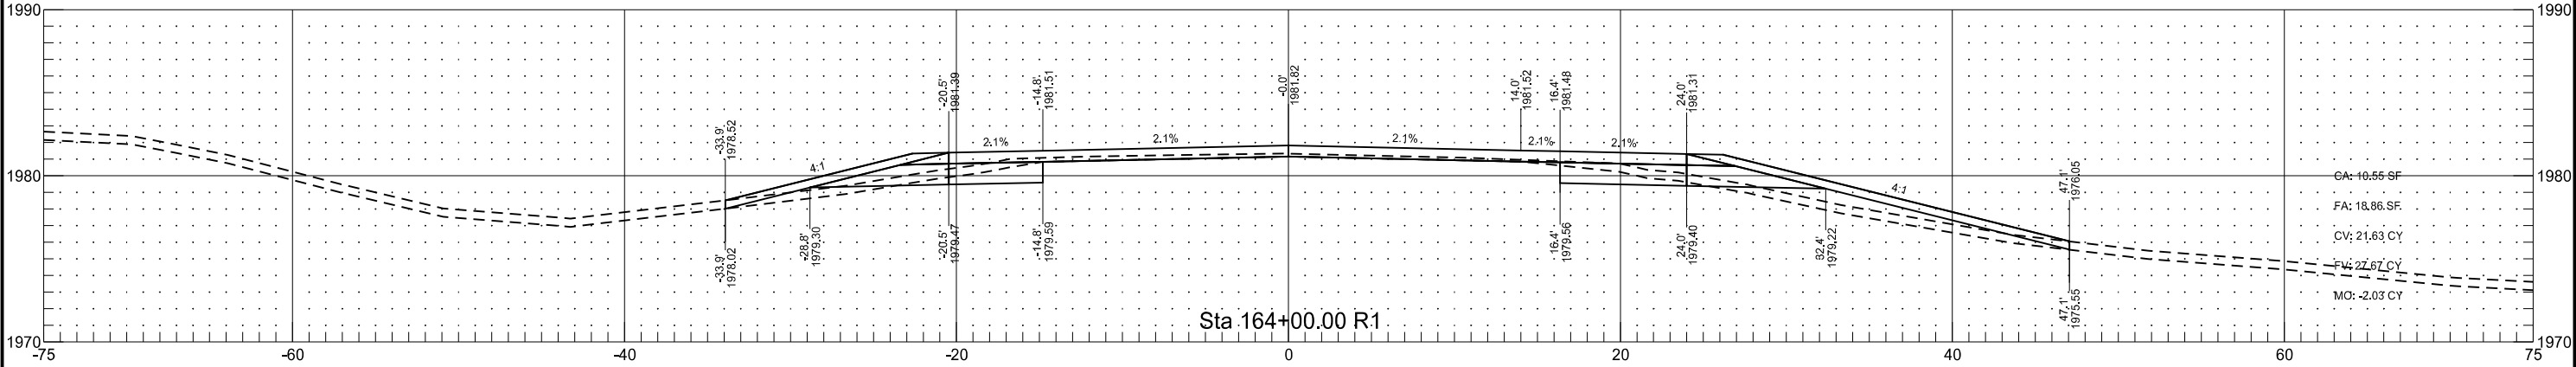



Stationing is based on Alignment "PR_US2"

	STATE	PROJECT NO.	SECTION NO.	SHEET NO.
	ND	NH-NHU-7-002(156)022	200	32

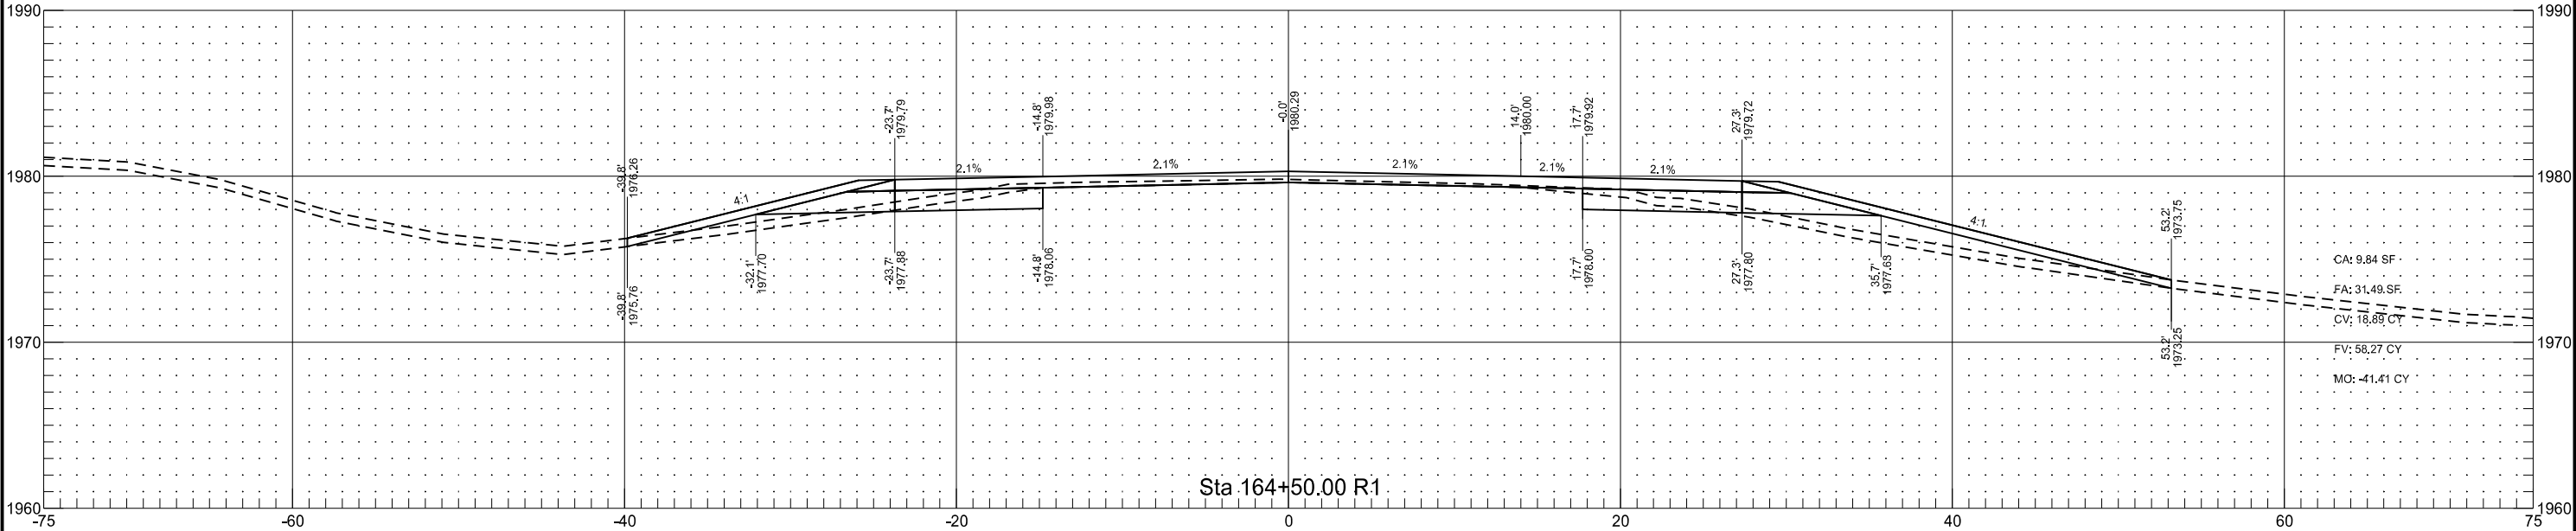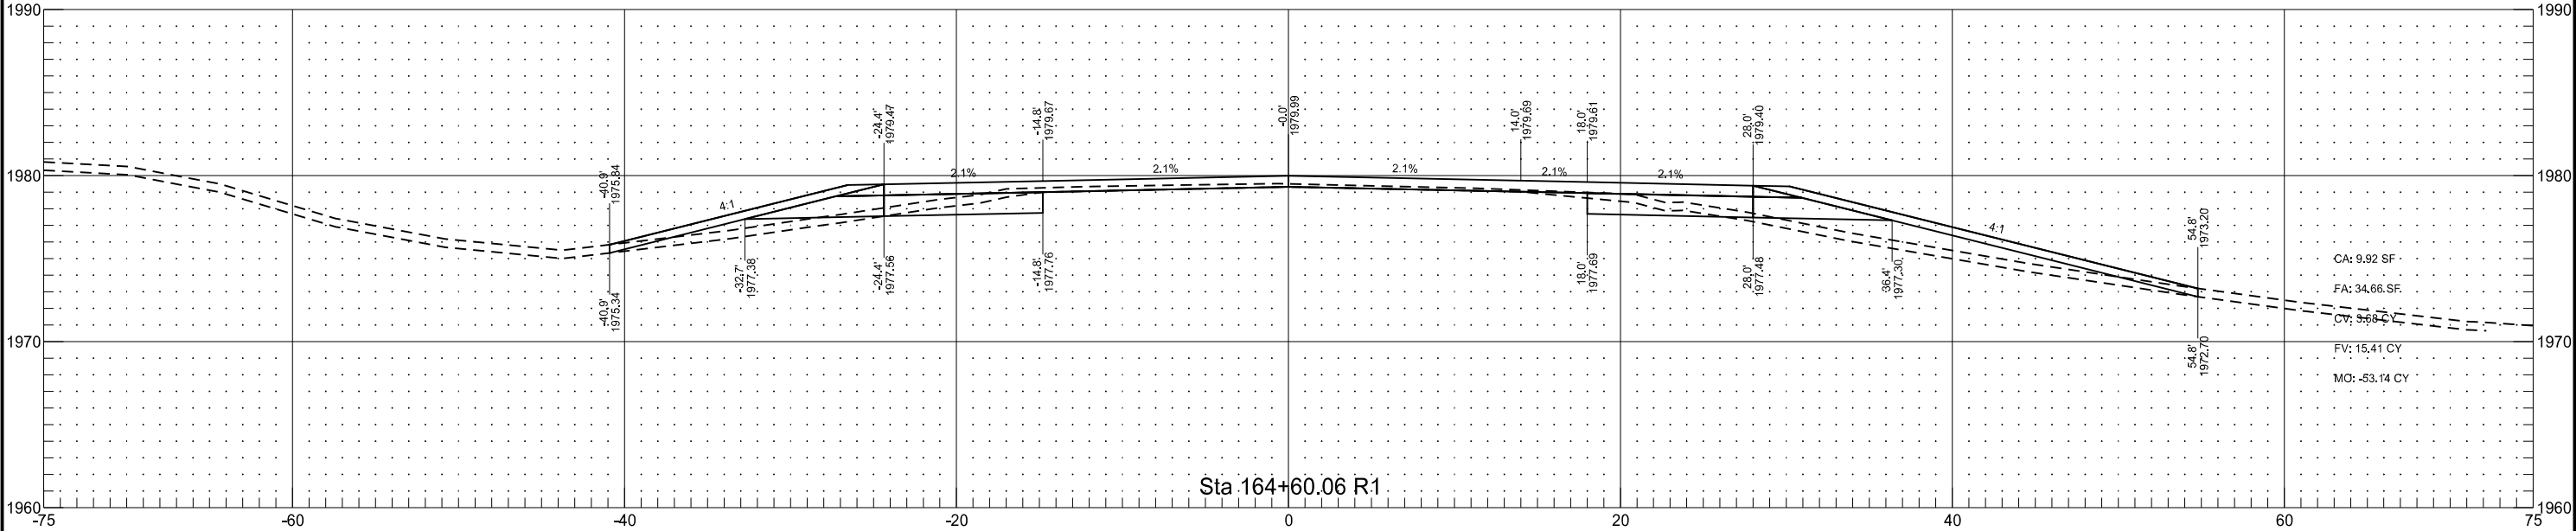

Stationing is based on Alignment "PR_US2"

	STATE	PROJECT NO.	SECTION NO.	SHEET NO.
	ND	NH-NHU-7-002(156)022	200	33

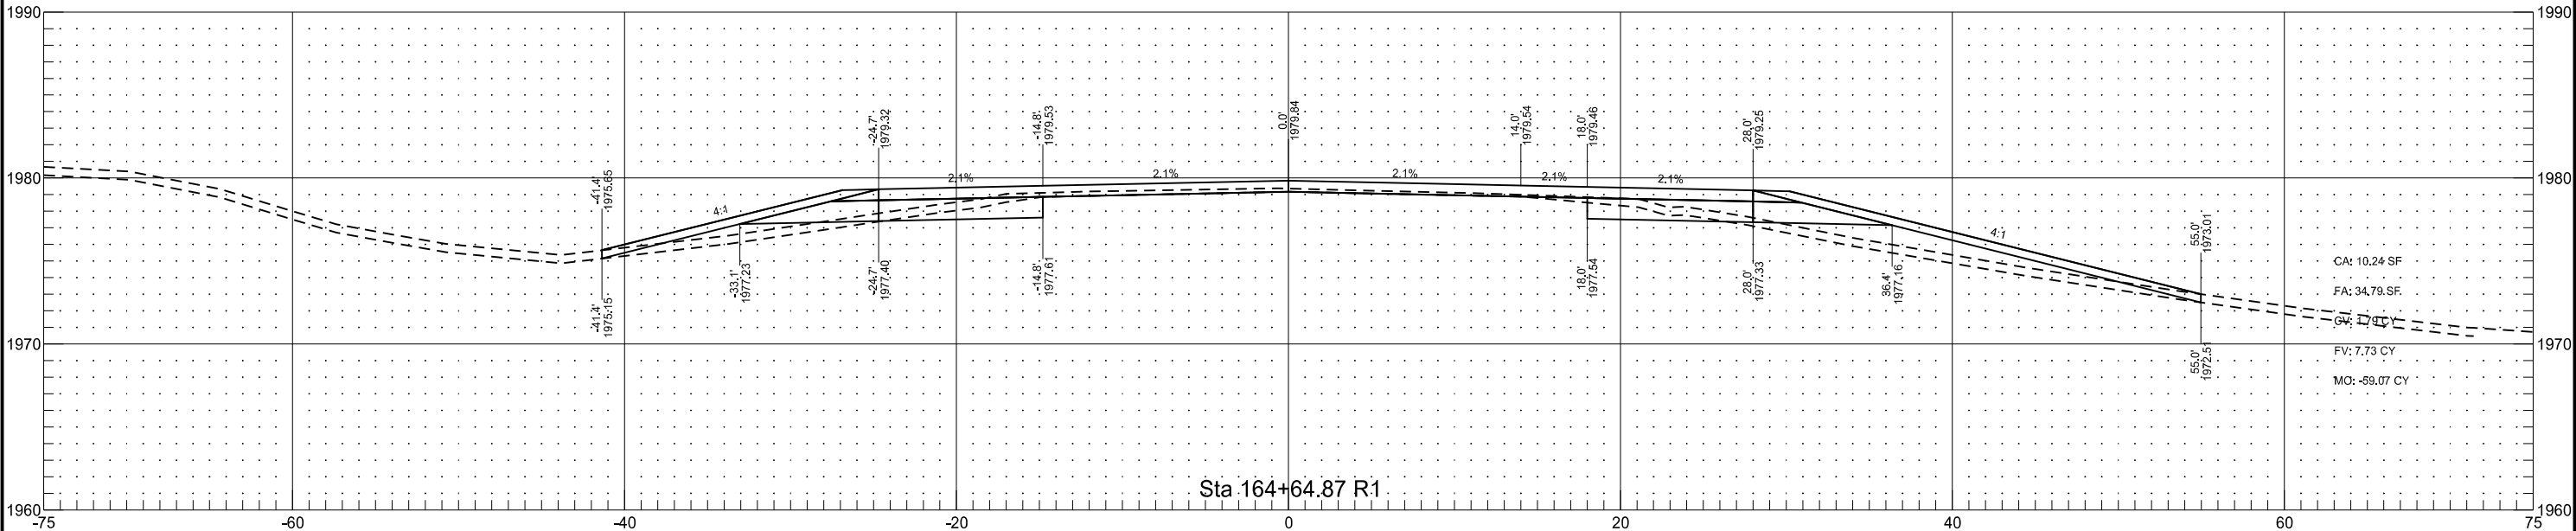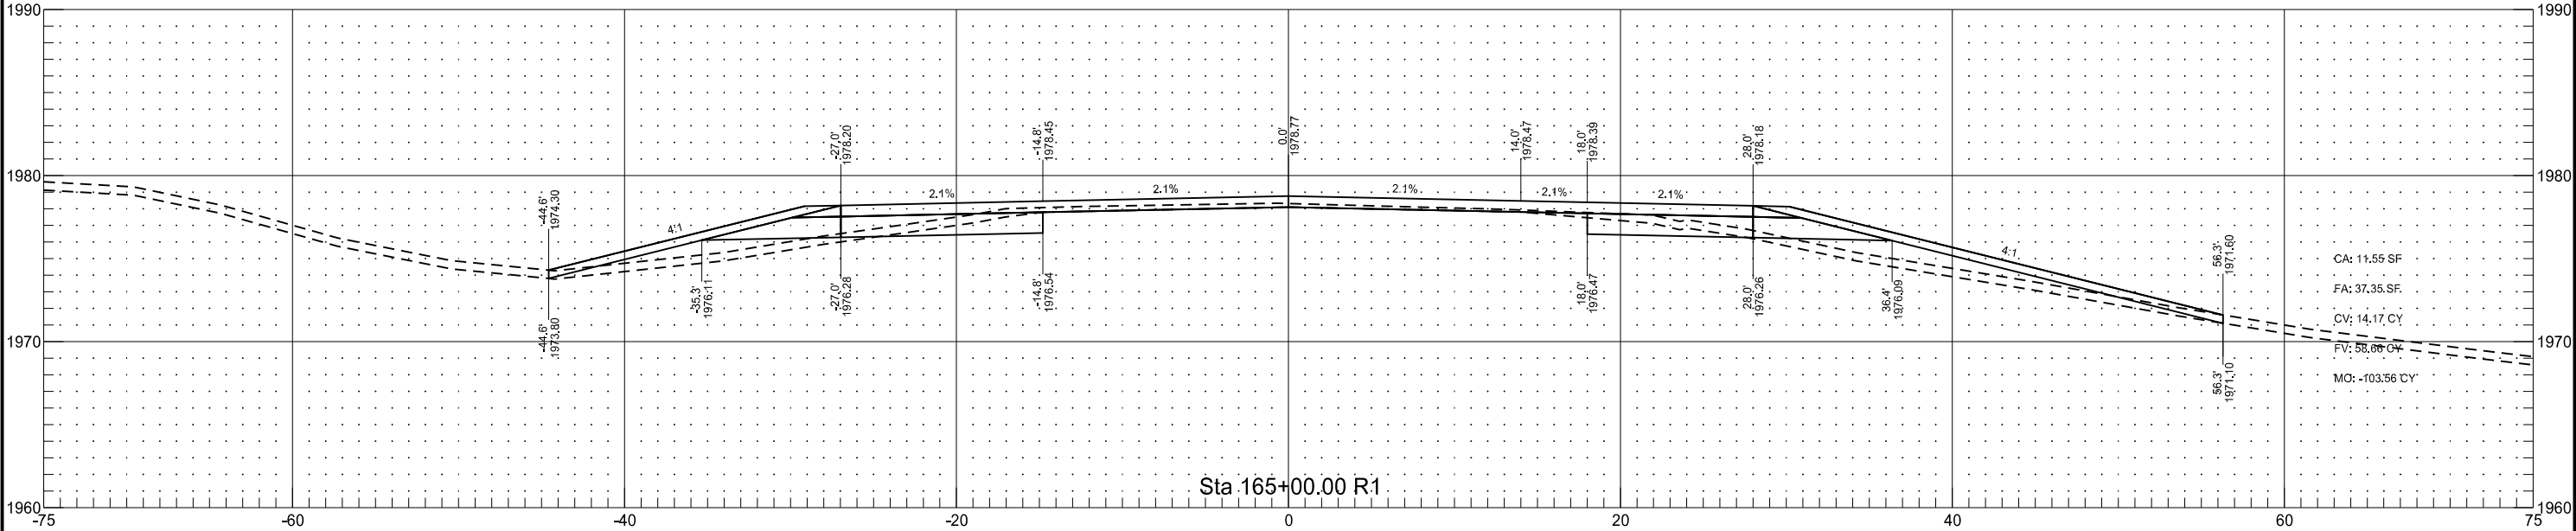

Stationing is based on Alignment "PR_US2"

STATE

PROJECT NO.

SECTION NO.




SHEET NO.

ND

NH-NHU-7-002(156)022



200

34

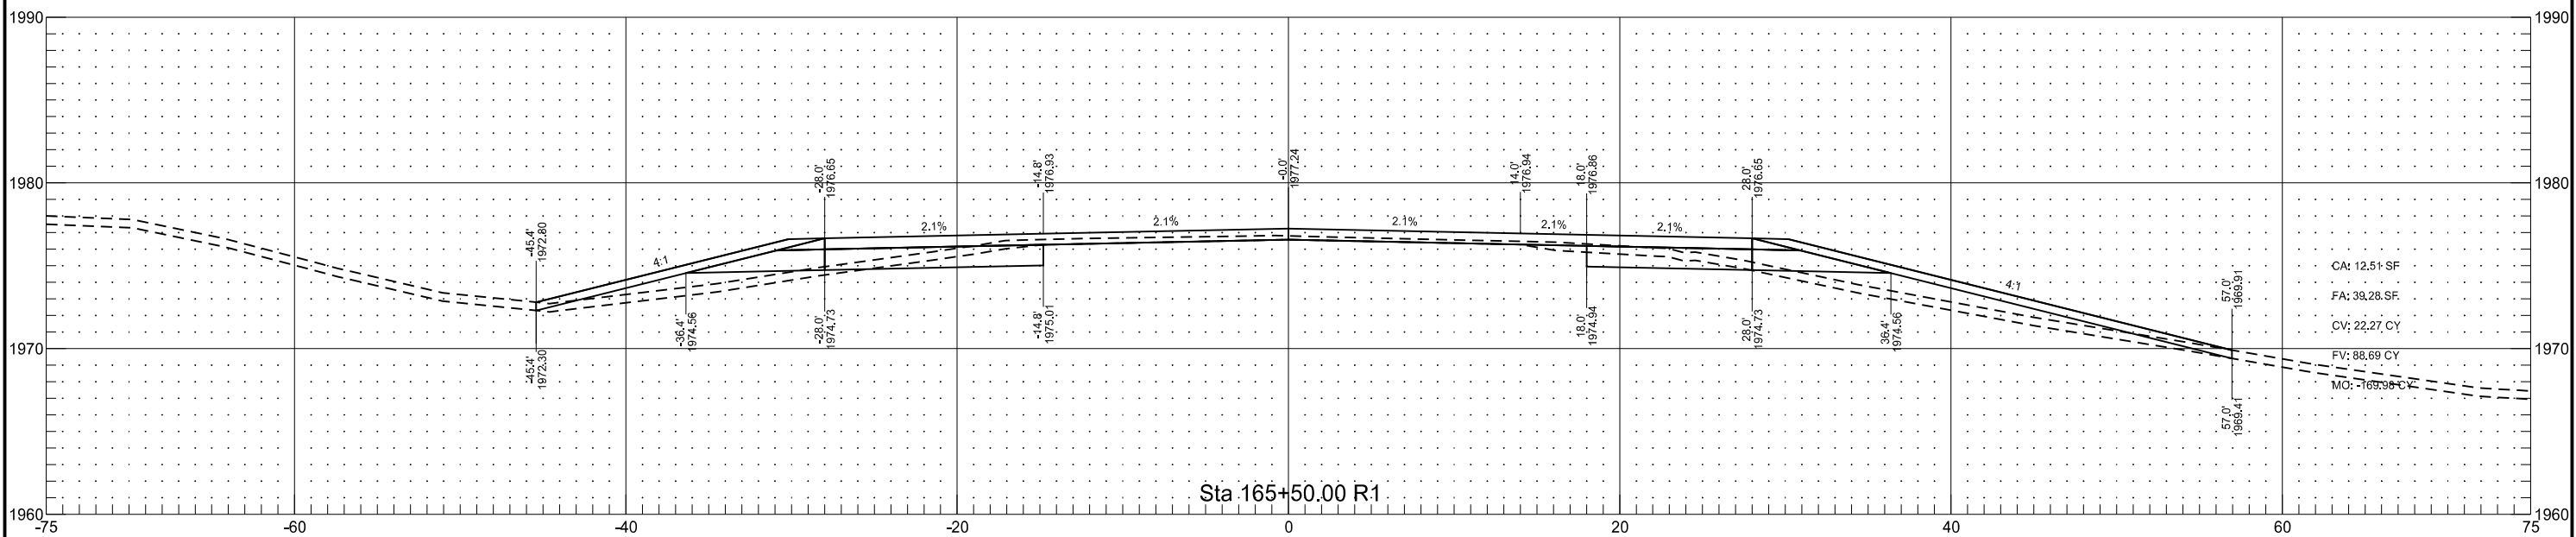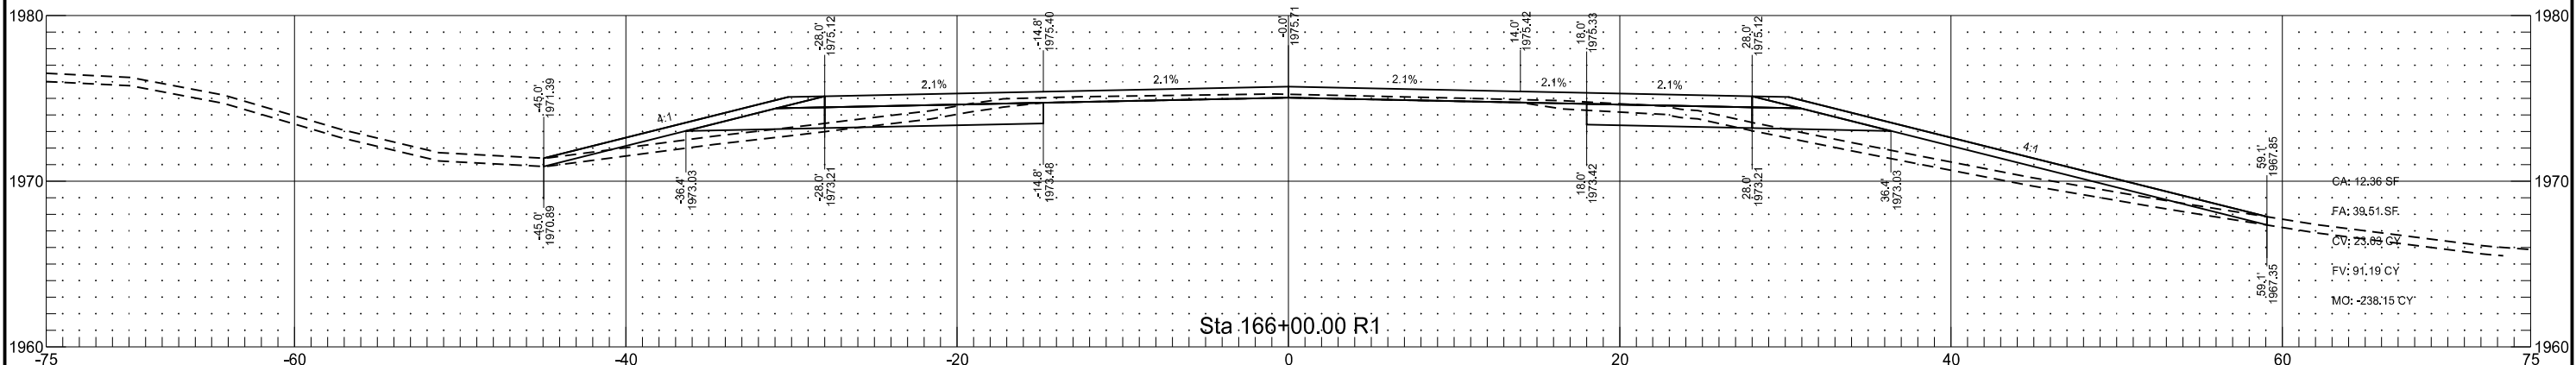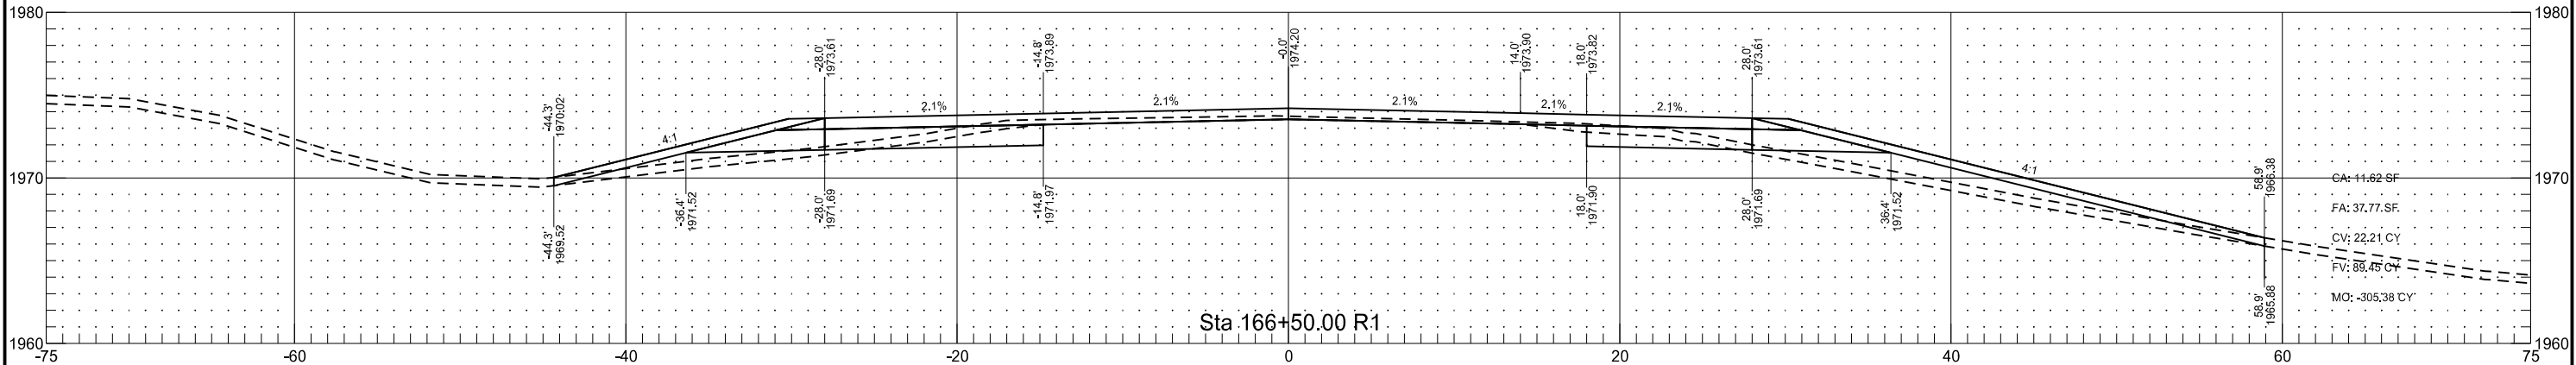



Stationing is based on Alignment "PR_US2"


	STATE	PROJECT NO.	SECTION NO.	SHEET NO.
	ND	NH-NHU-7-002(156)022	200	35

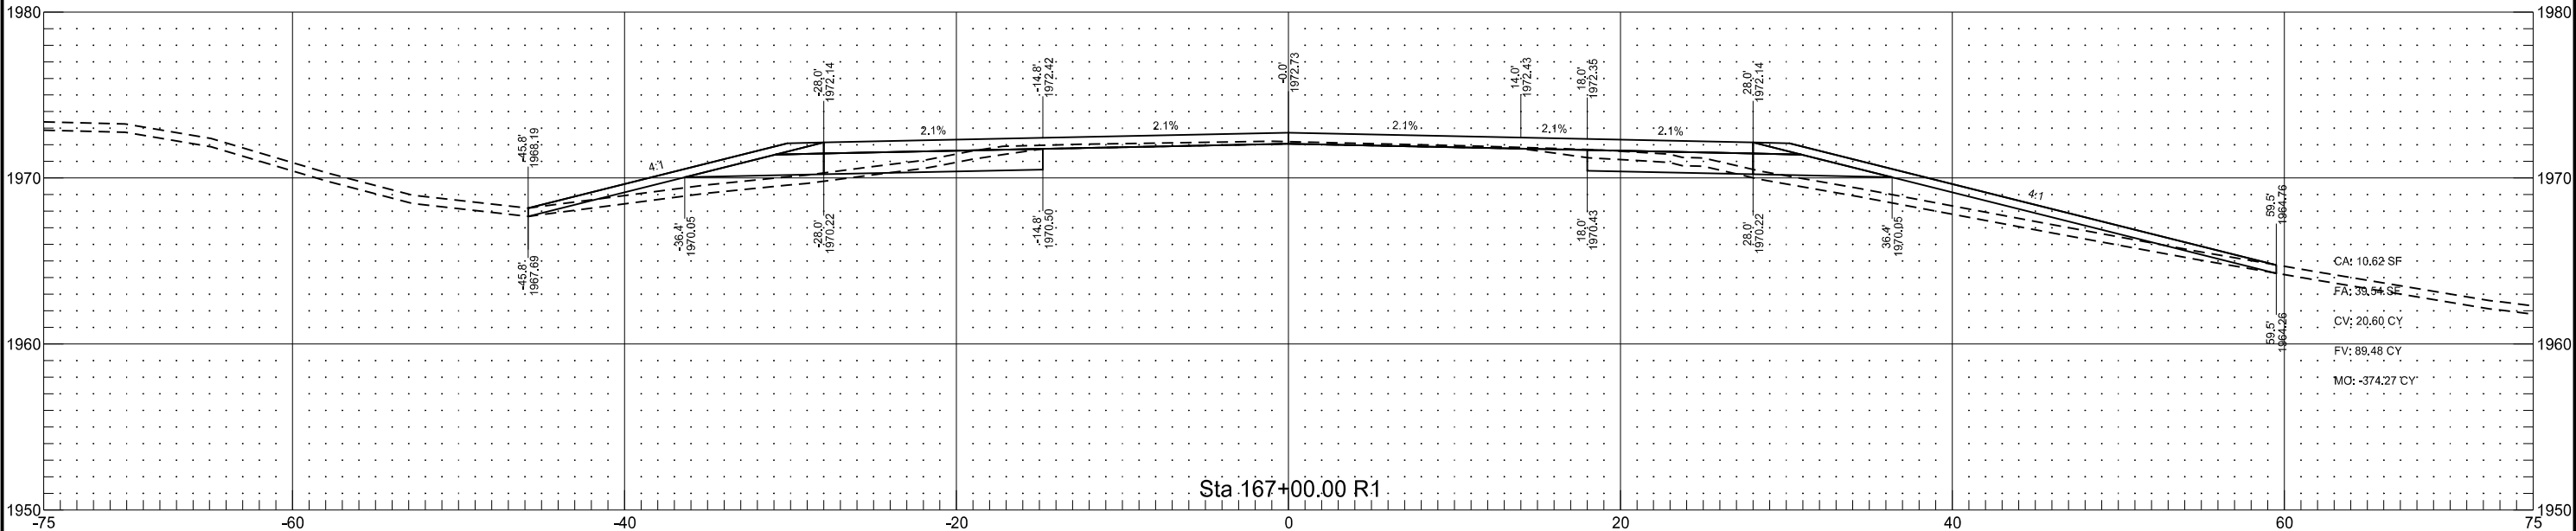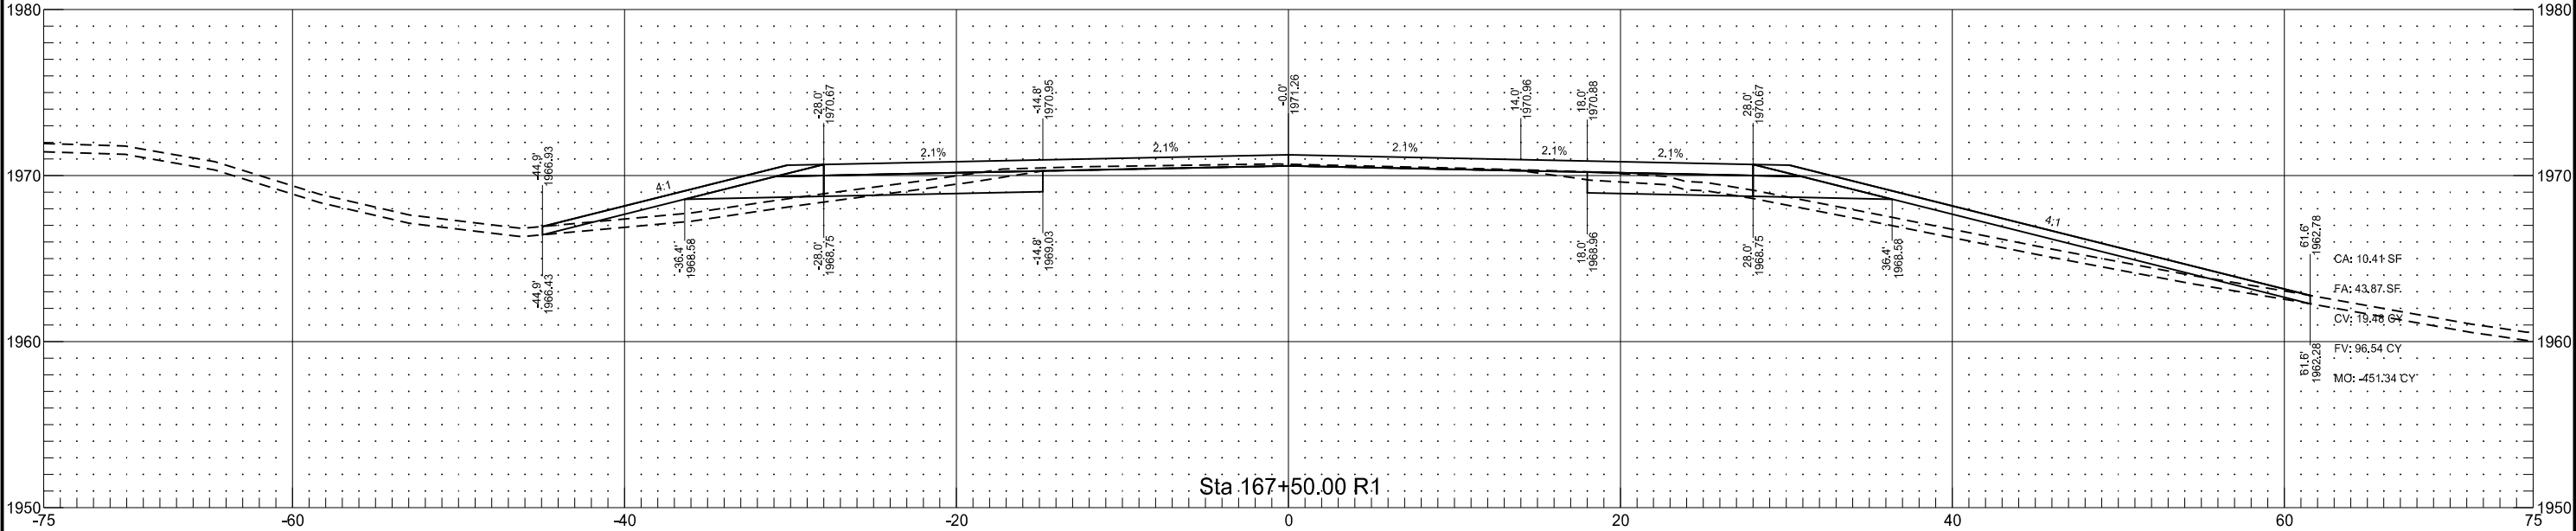

Stationing is based on Alignment "PR_US2"



	STATE	PROJECT NO.	SECTION NO.	SHEET NO.
	ND	NH-NHU-7-002(156)022	200	36

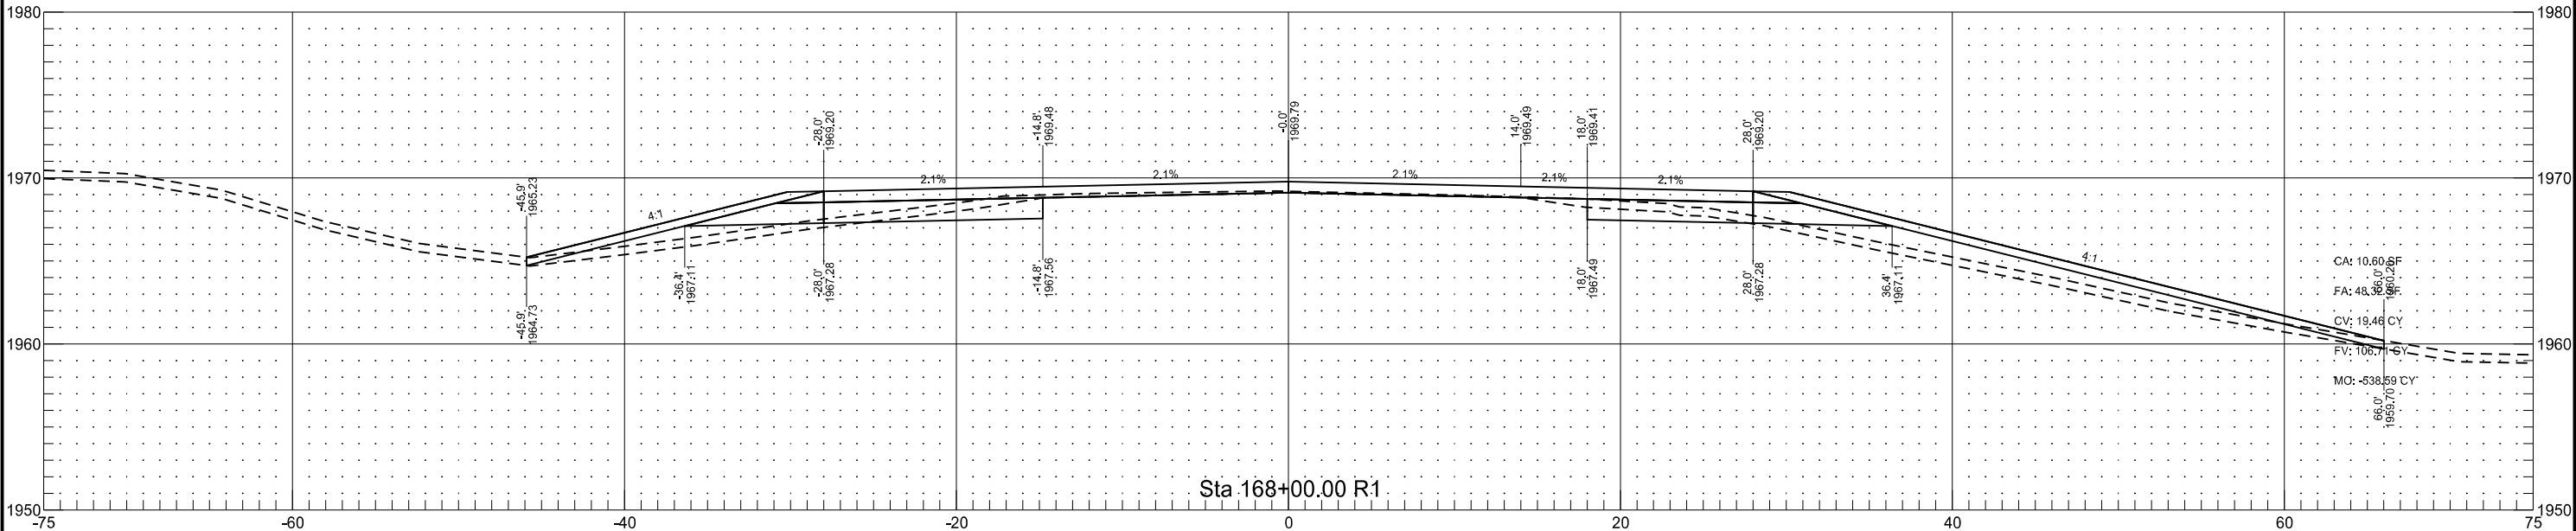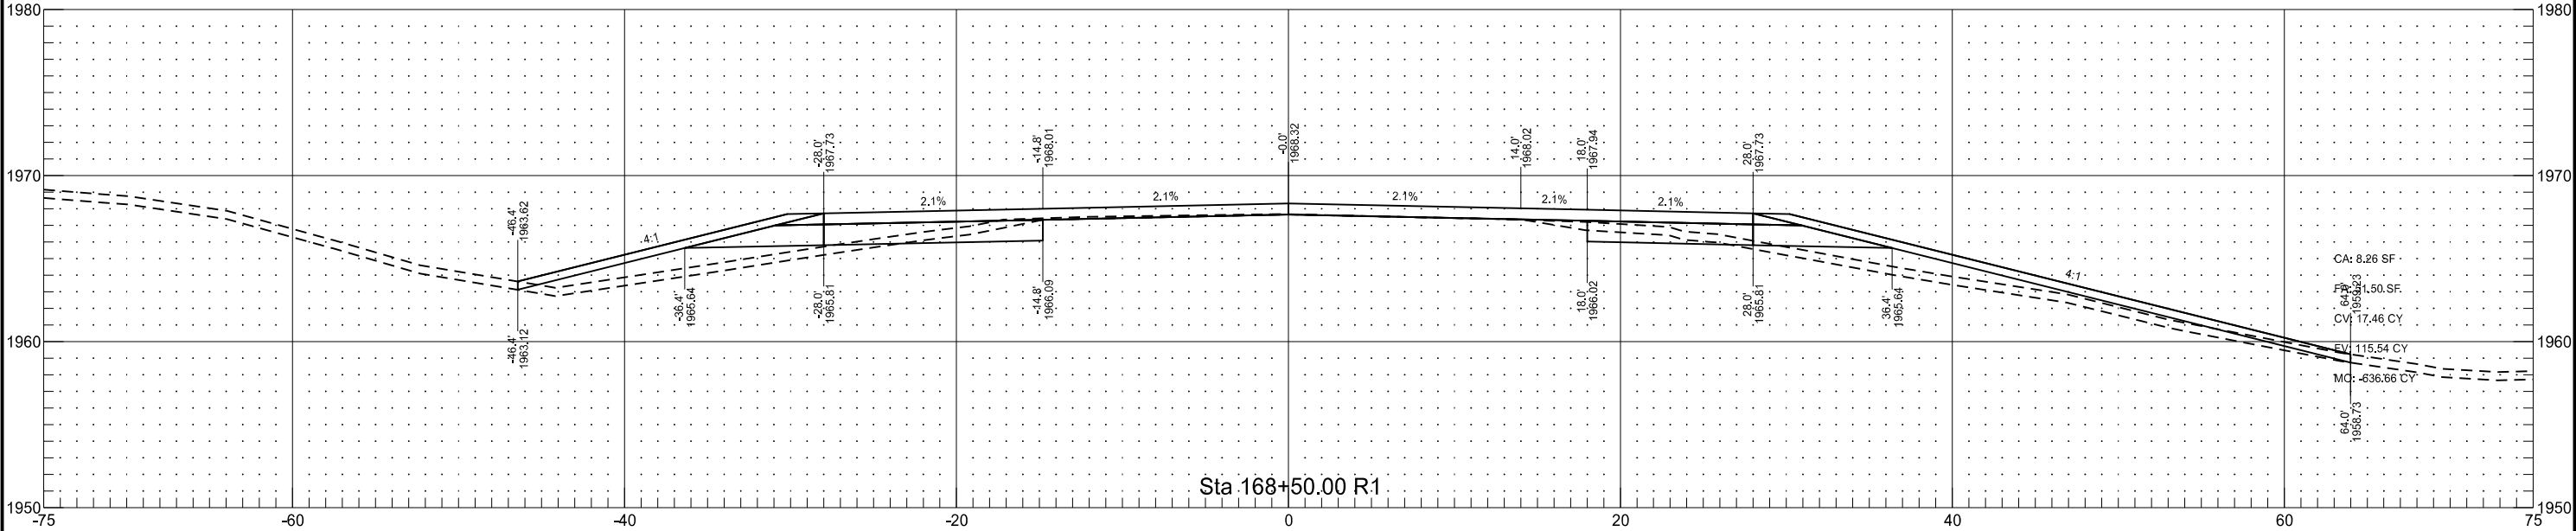

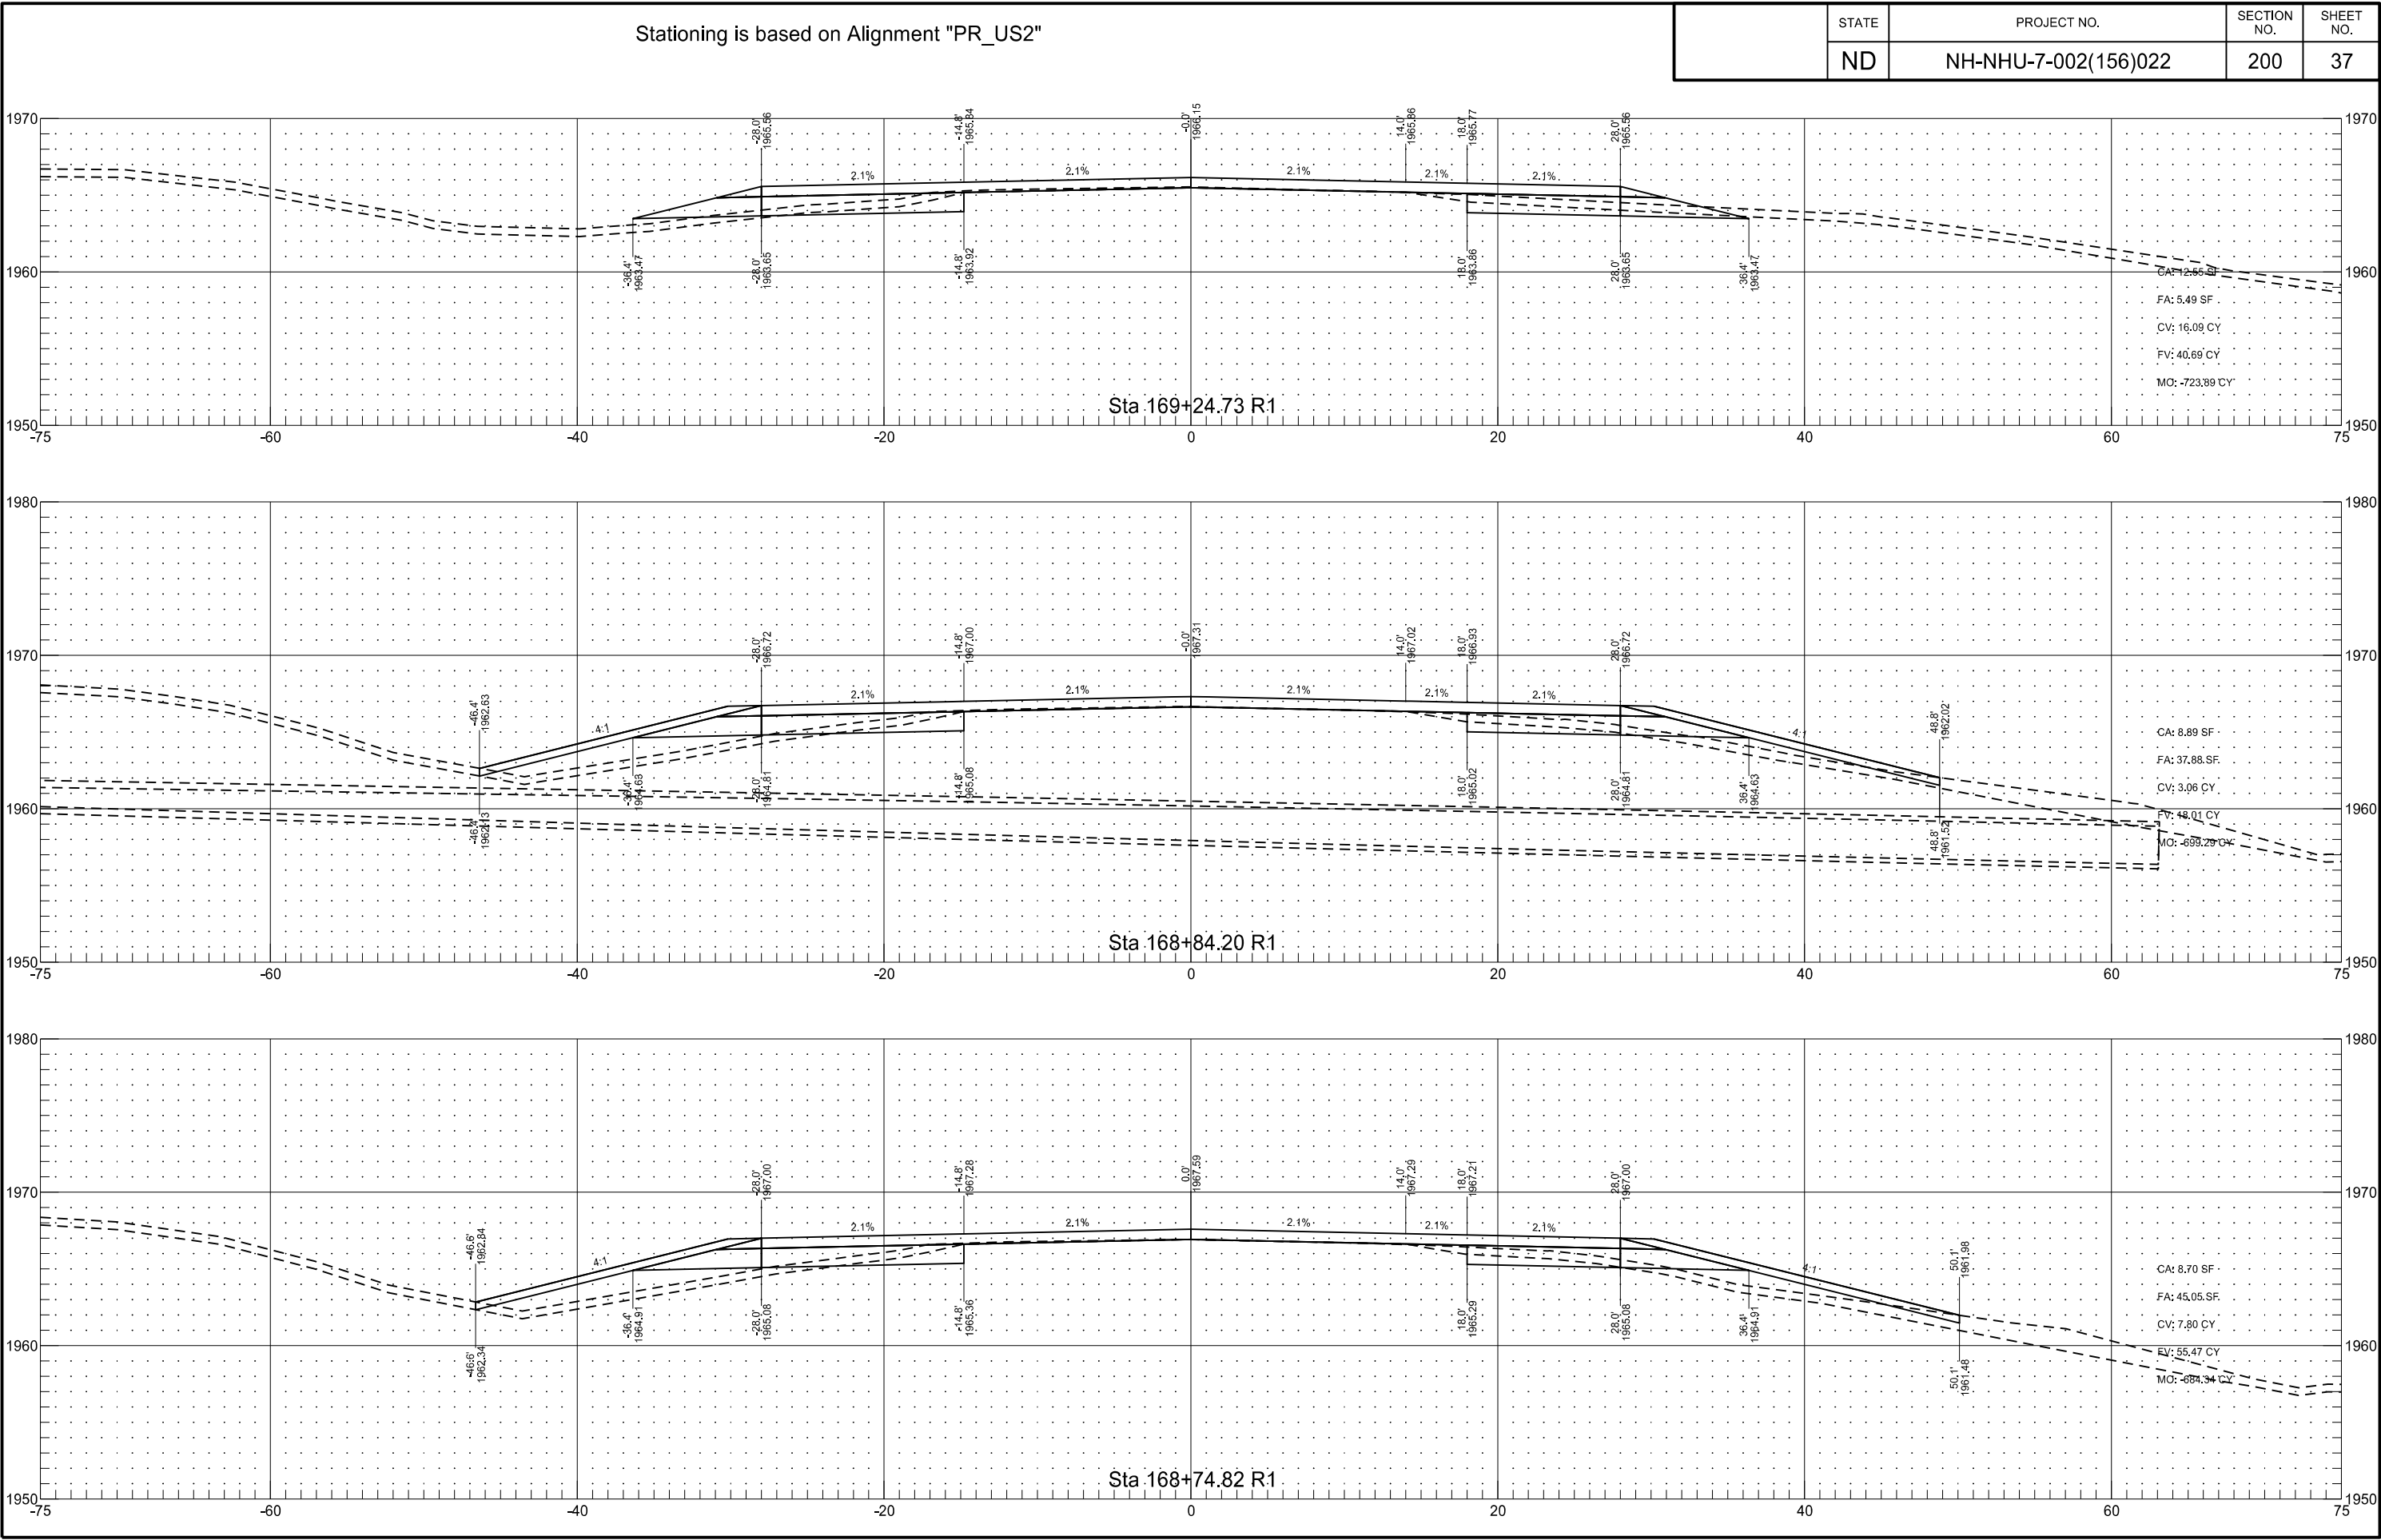




Stationing is based on Alignment "PR_US2"

	STATE	PROJECT NO.	SECTION NO.	SHEET NO.
	ND	NH-NHU-7-002(156)022	200	38

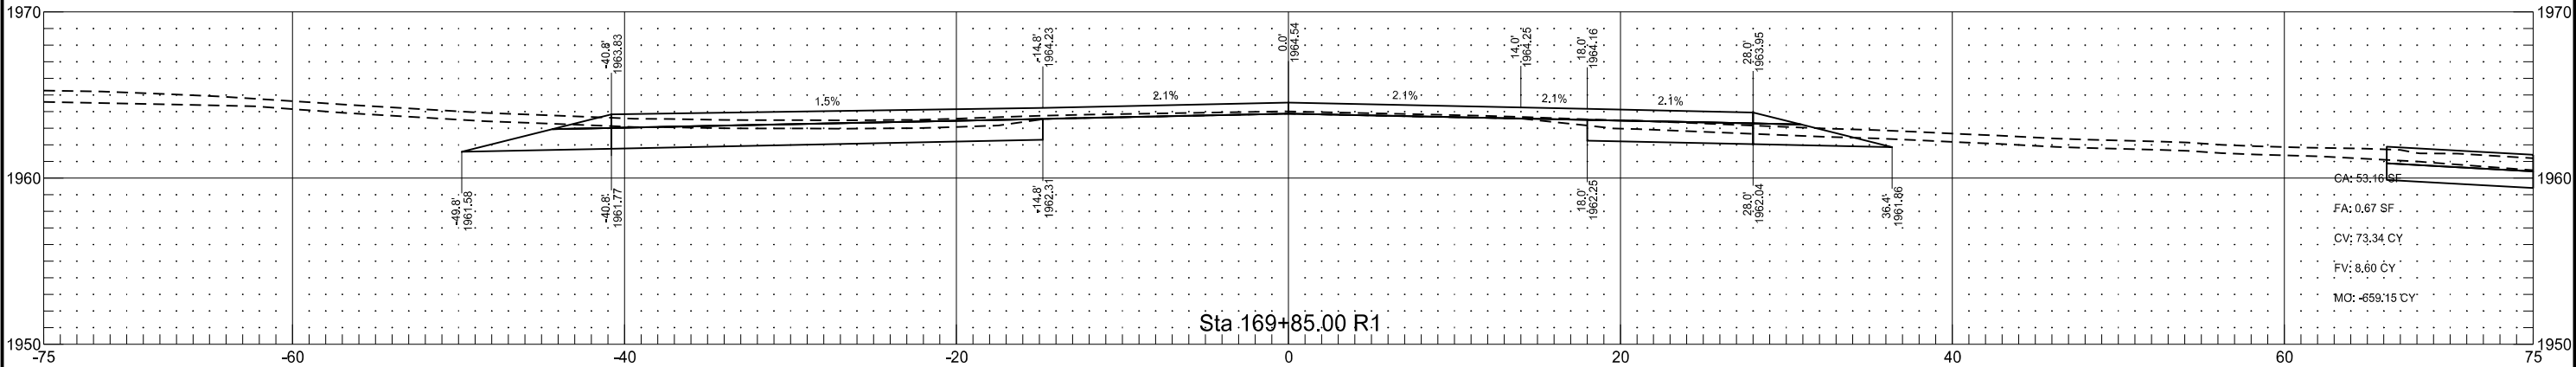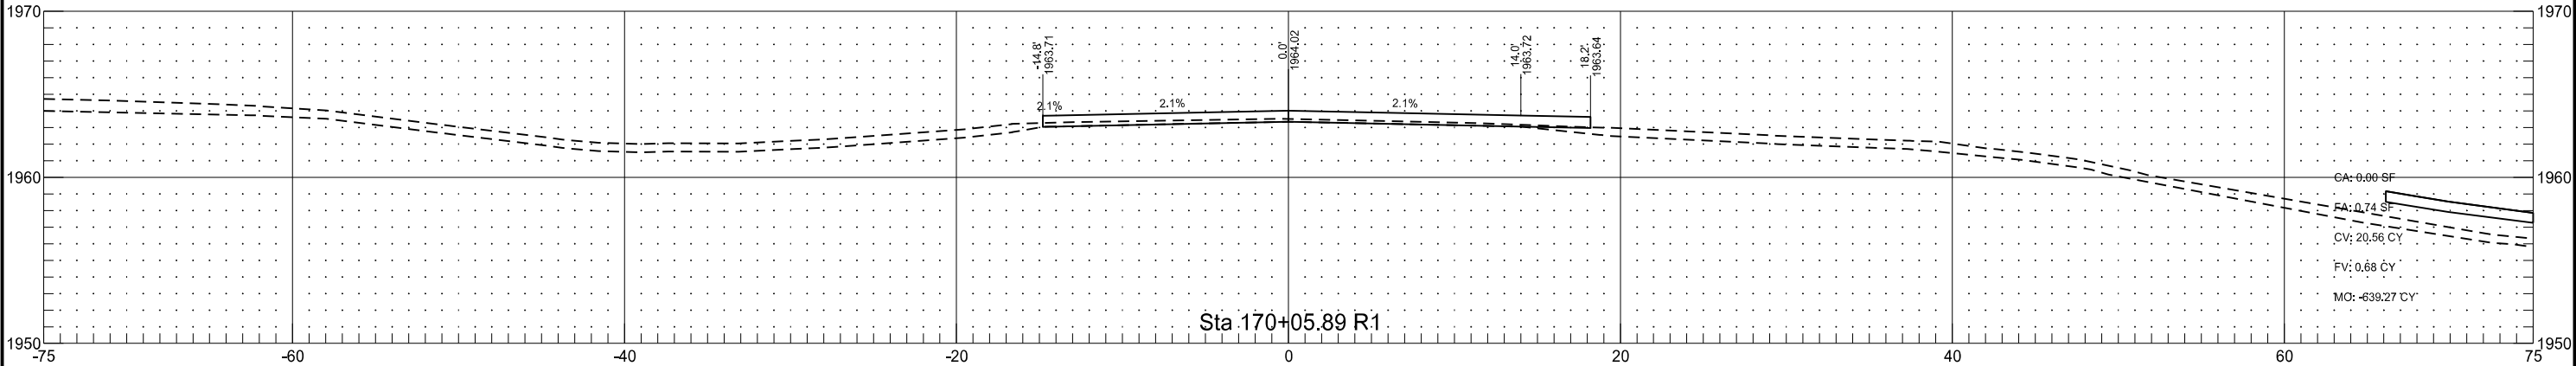




Stationing is based on Alignment "PR_US2"

	STATE	PROJECT NO.	SECTION NO.	SHEET NO.
	ND	NH-NHU-7-002(156)022	200	39

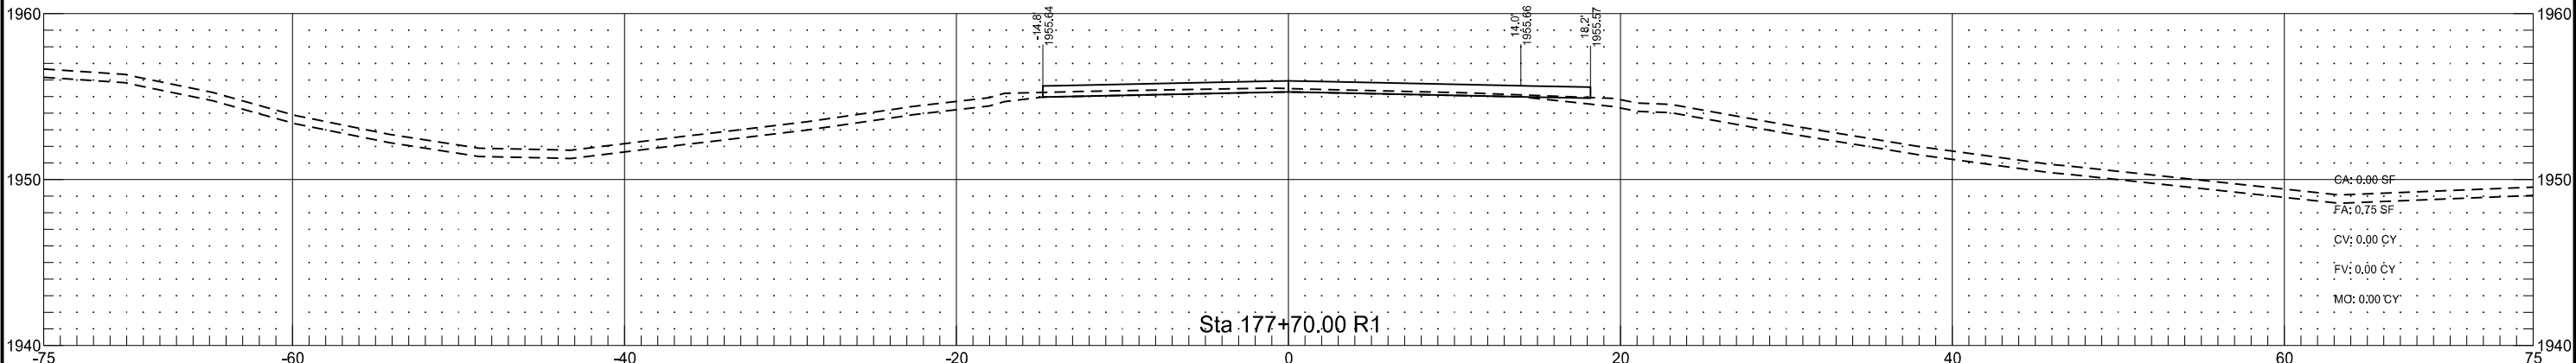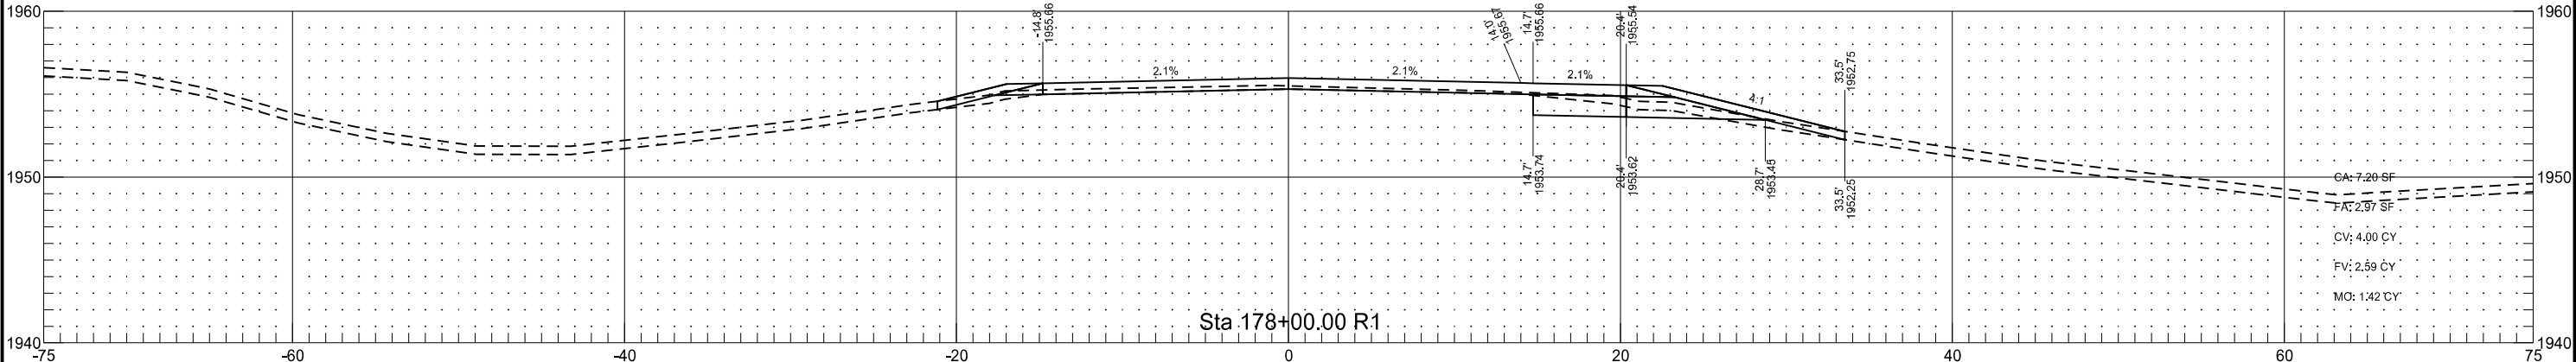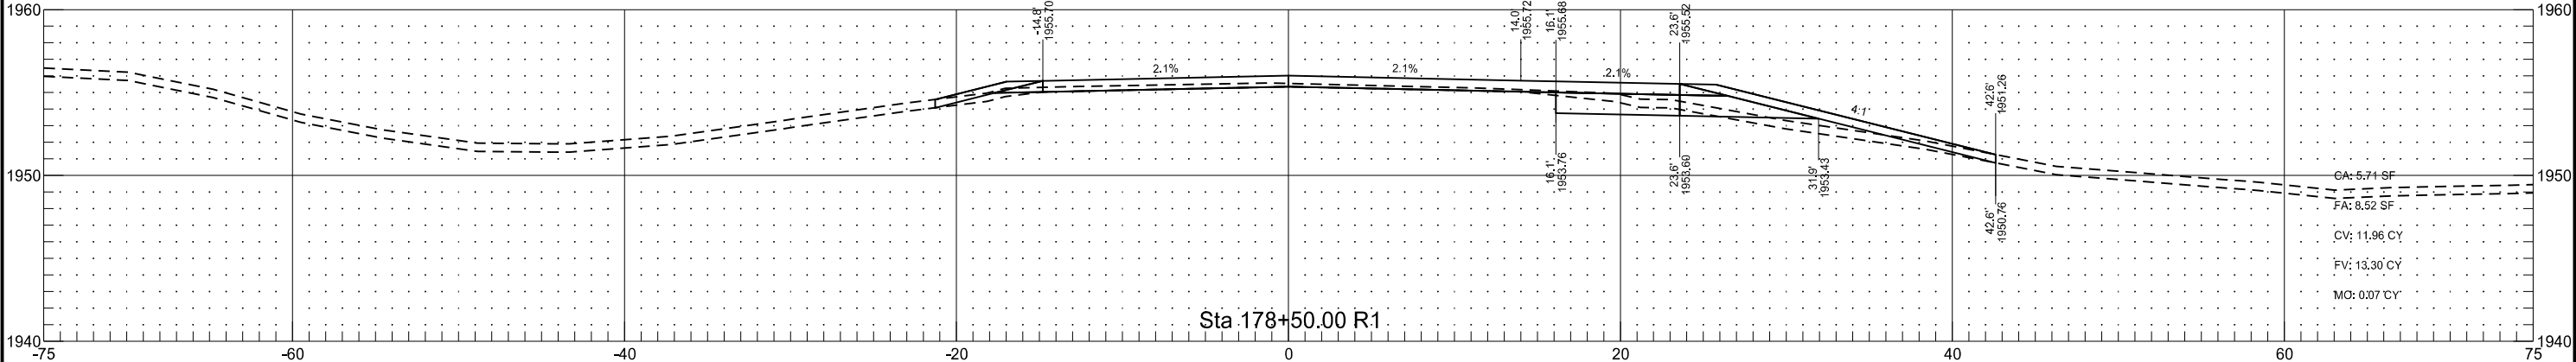




Stationing is based on Alignment "PR_US2"

	STATE	PROJECT NO.	SECTION NO.	SHEET NO.
	ND	NH-NHU-7-002(156)022	200	40

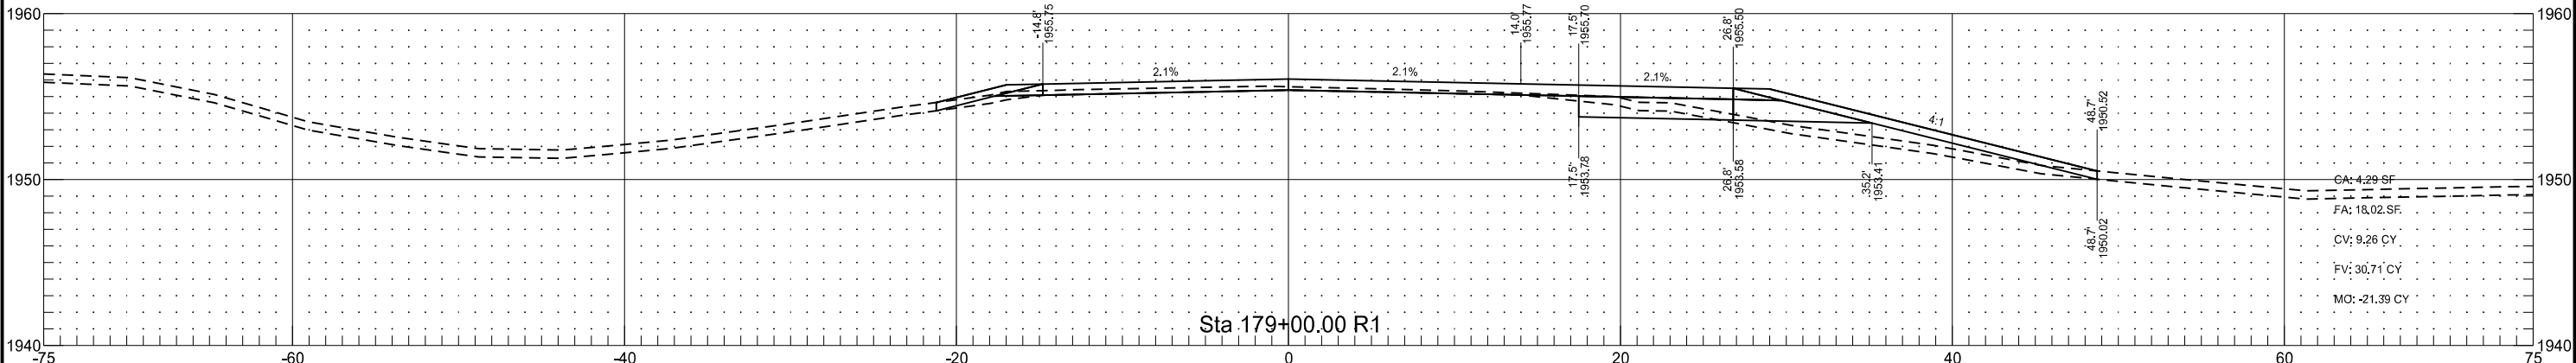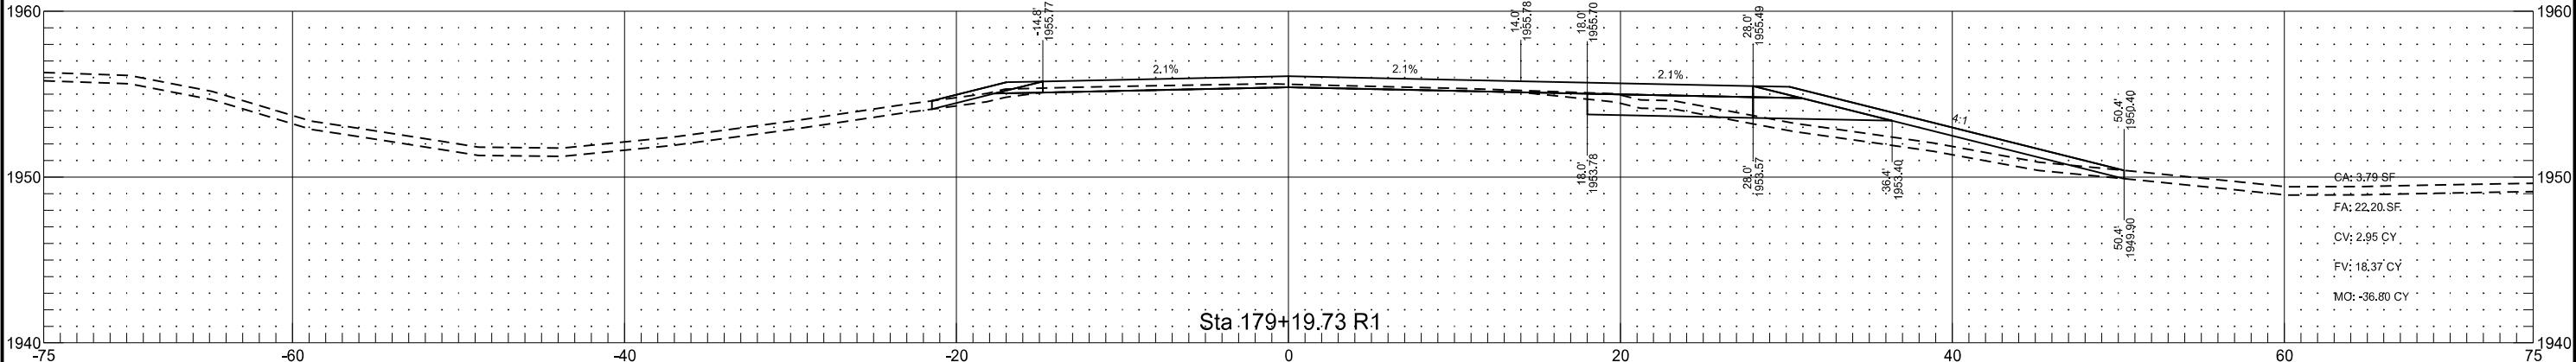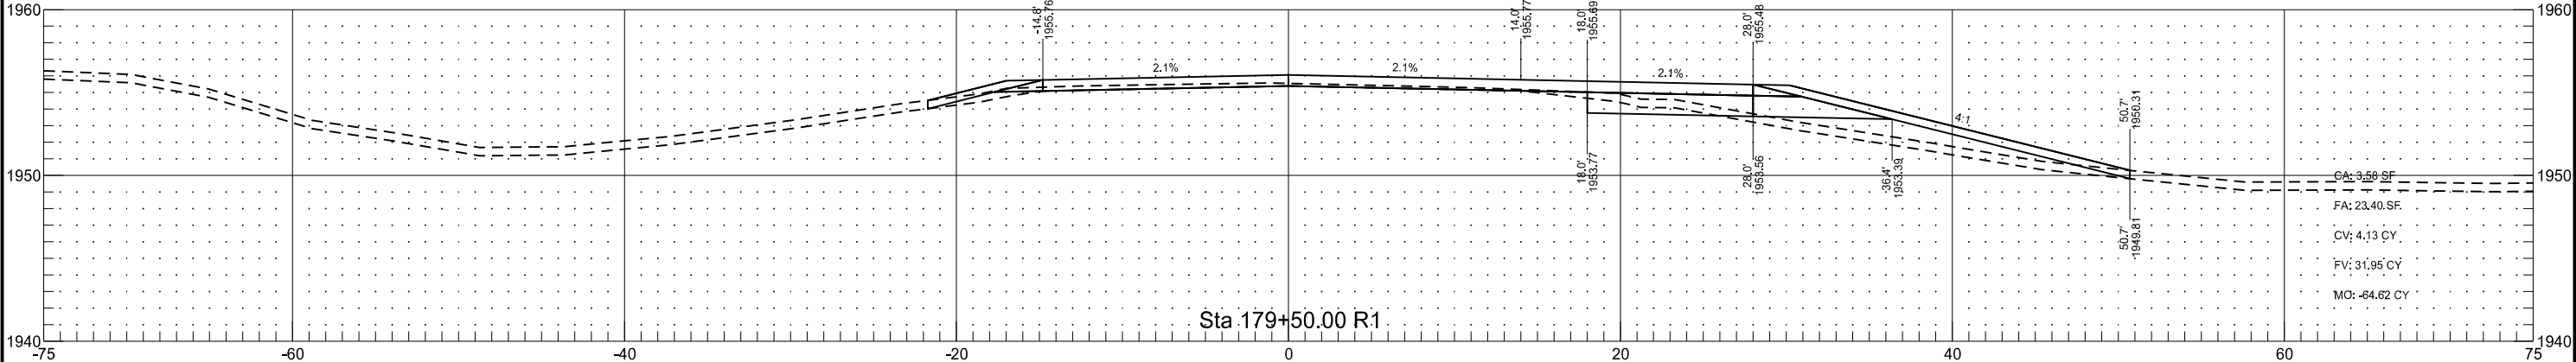




Stationing is based on Alignment "PR_US2"

	STATE	PROJECT NO.	SECTION NO.	SHEET NO.
	ND	NH-NHU-7-002(156)022	200	41

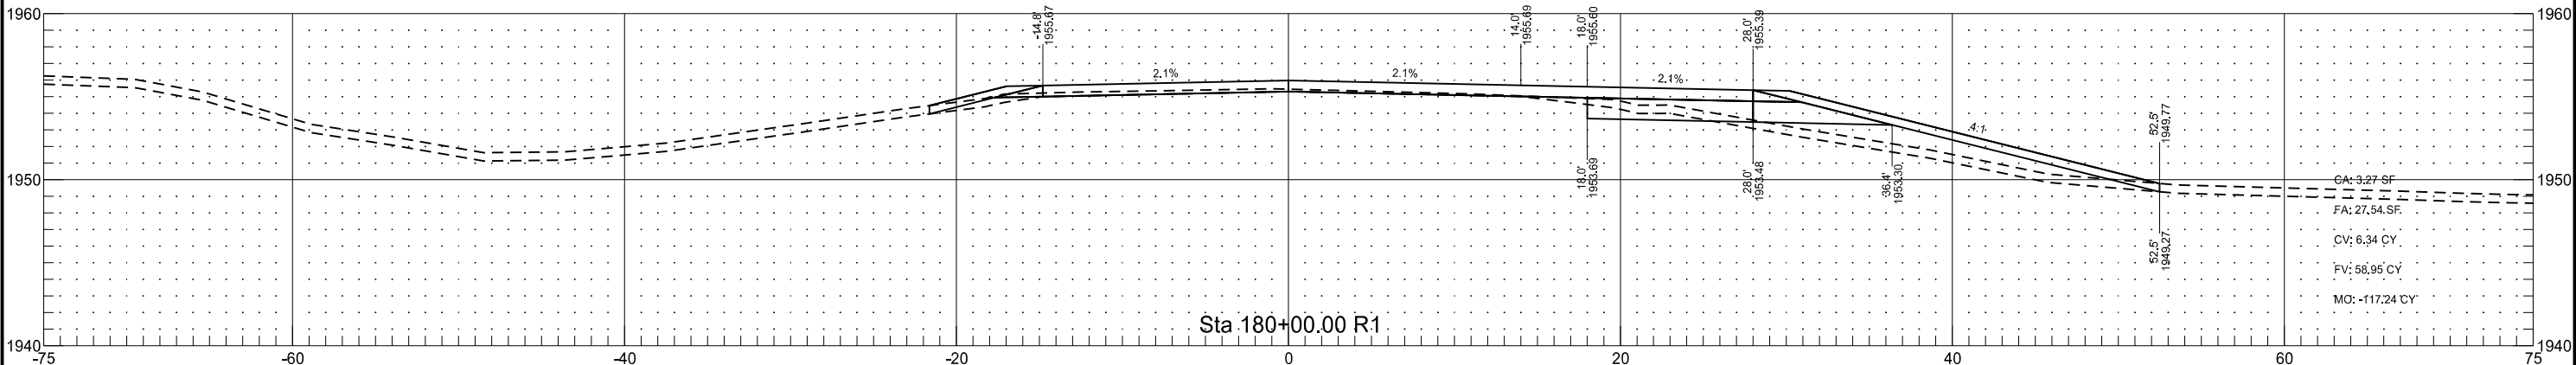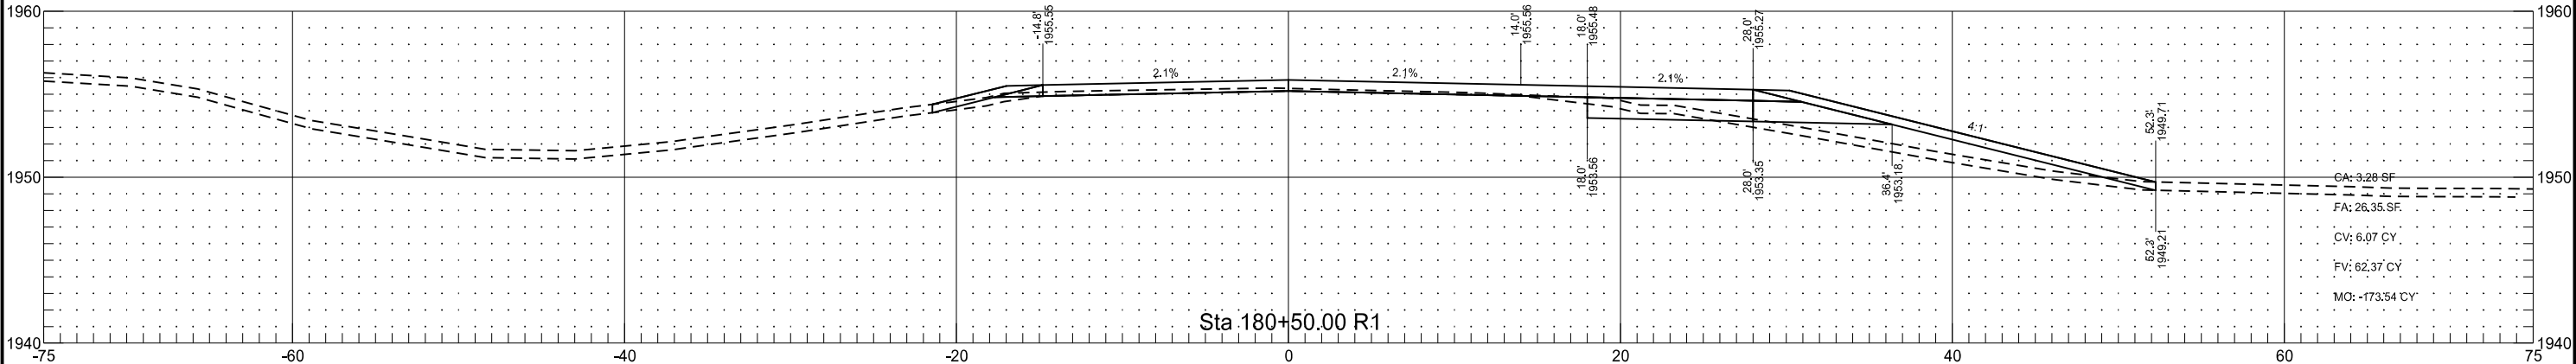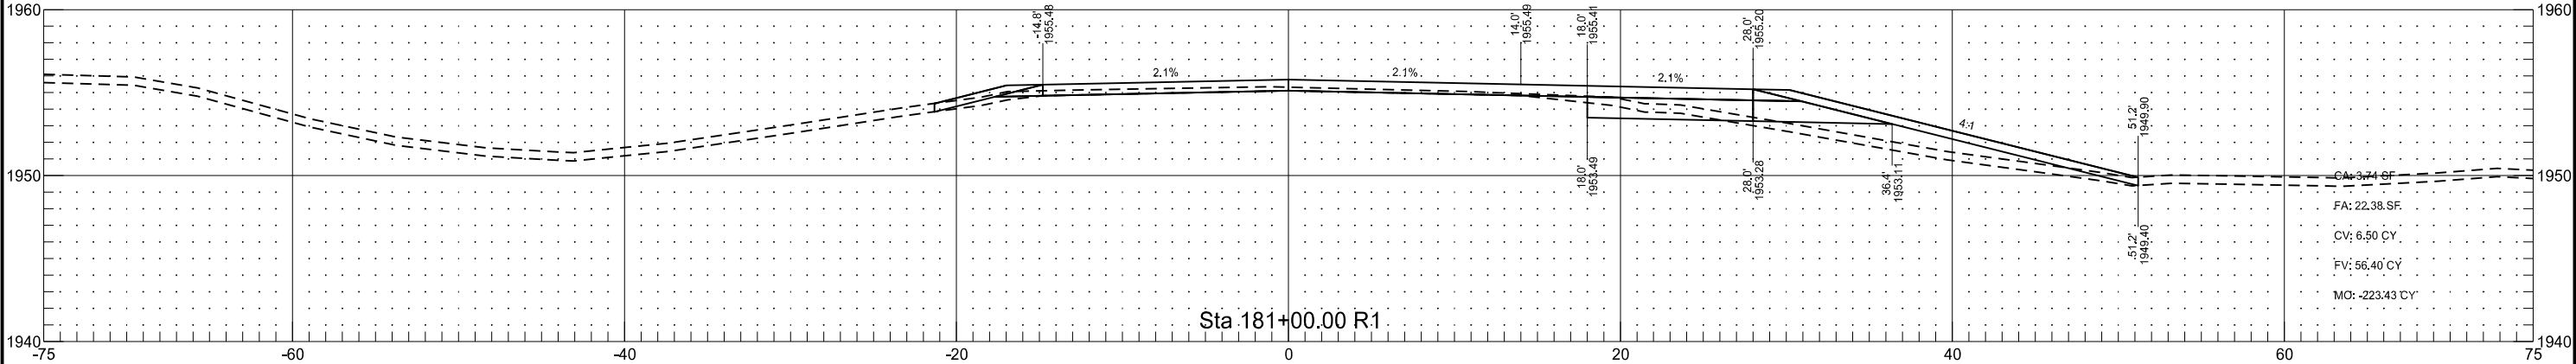


Stationing is based on Alignment "PR_US2"

	STATE	PROJECT NO.	SECTION NO.	SHEET NO.
	ND	NH-NHU-7-002(156)022	200	42

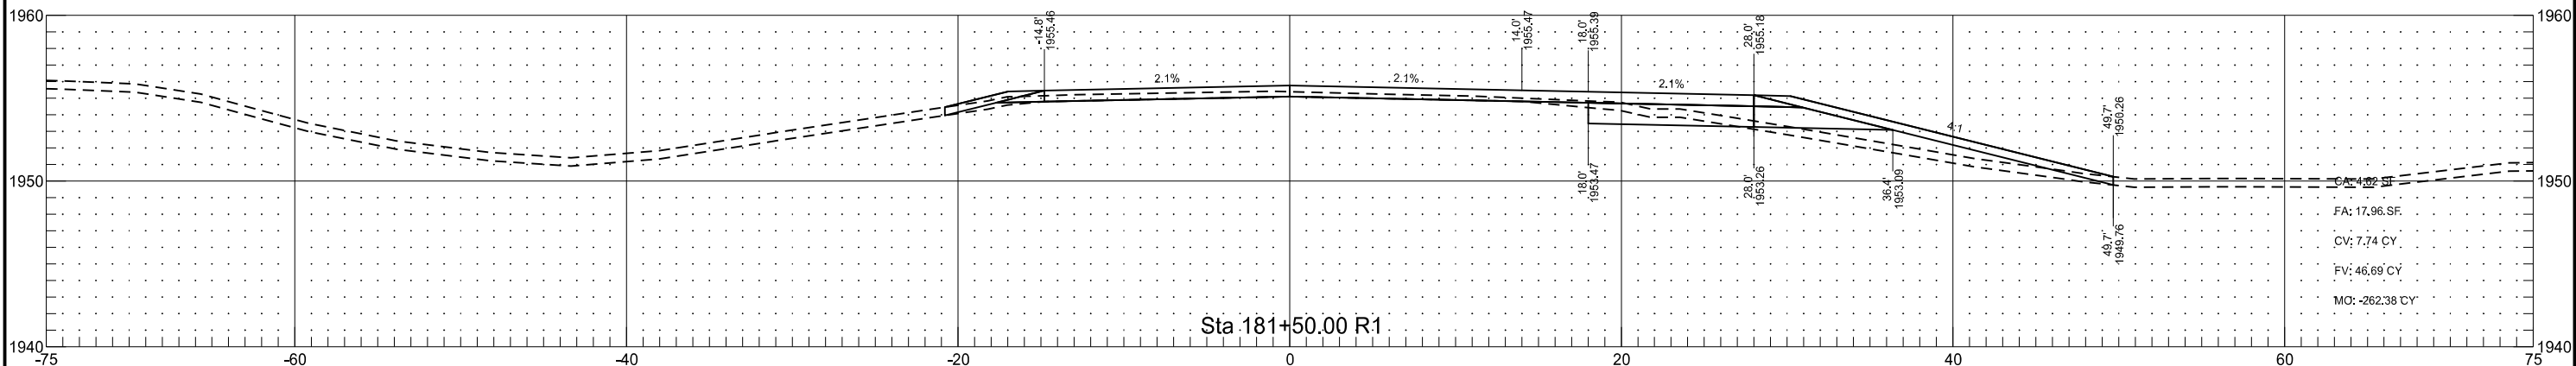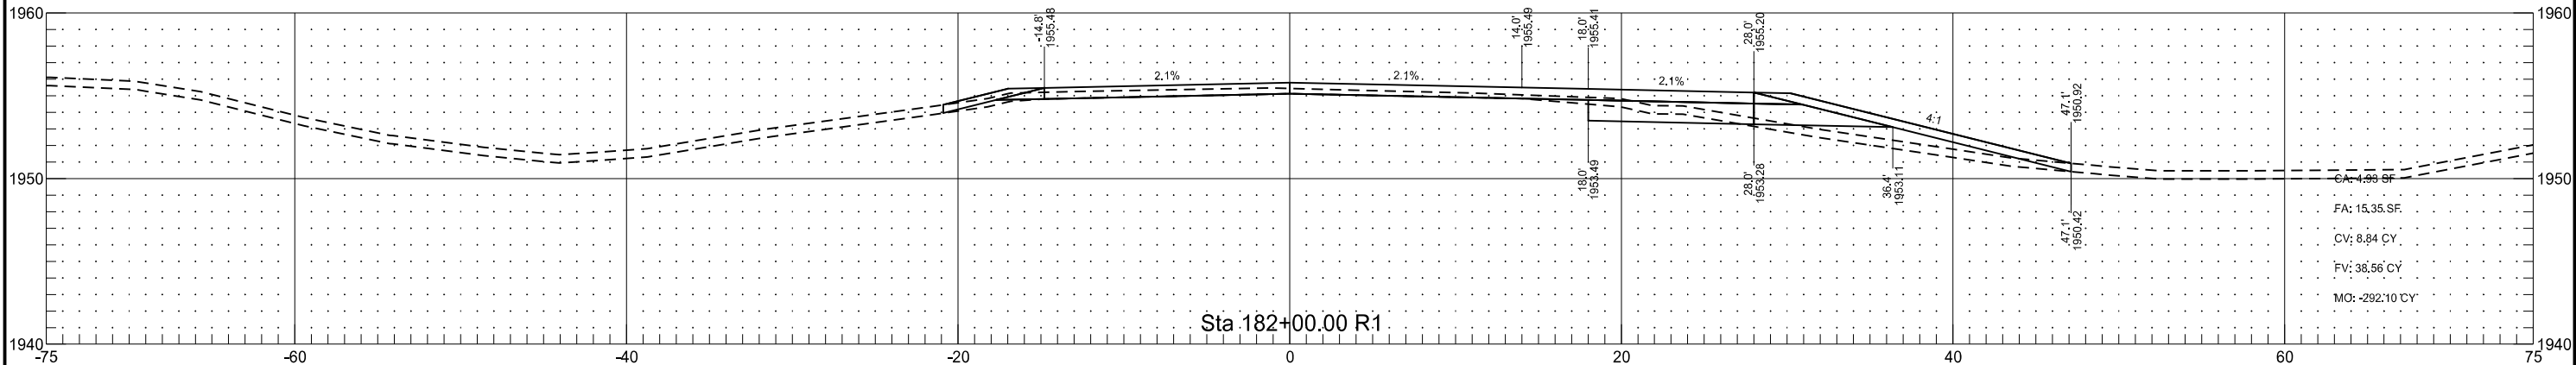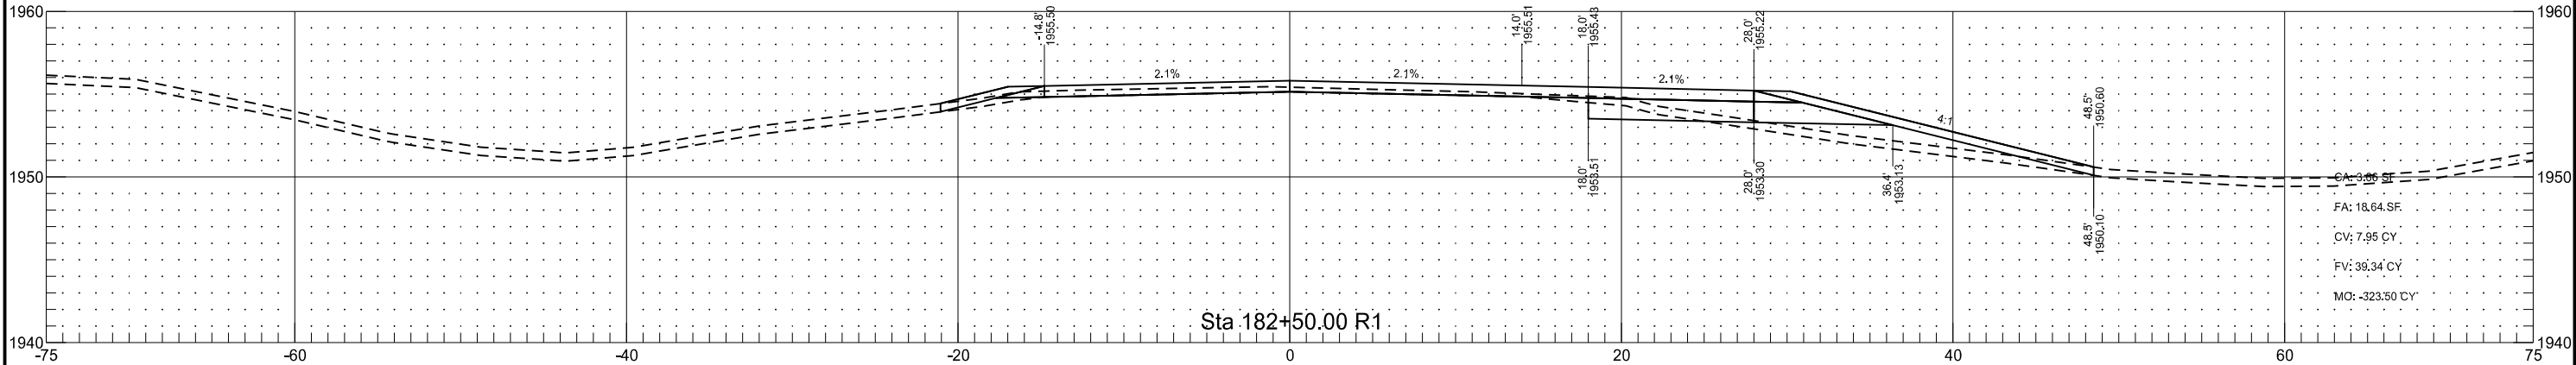


	STATE	PROJECT NO.	SECTION NO.	SHEET NO.
	ND	NH-NHU-7-002(156)022	200	43

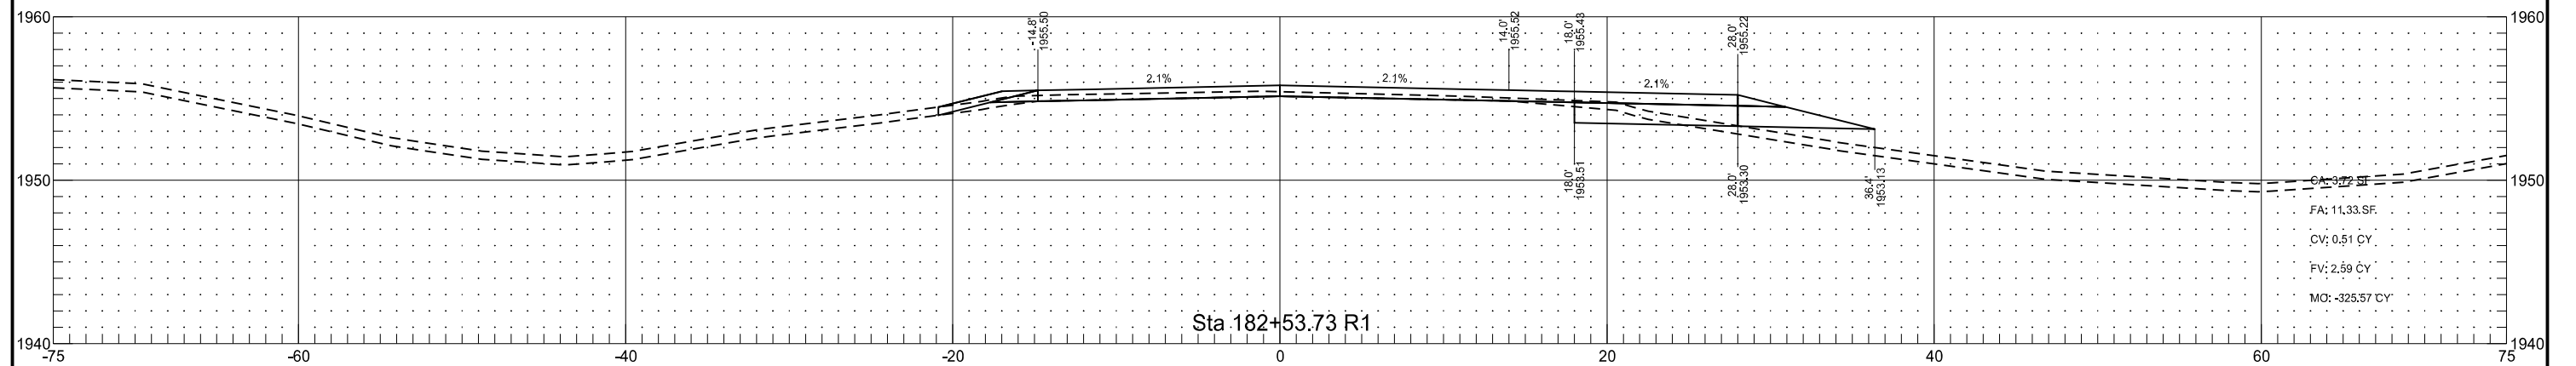




Stationing is based on Alignment "PR_US2"

	STATE	PROJECT NO.	SECTION NO.	SHEET NO.
	ND	NH-NHU-7-002(156)022	200	44

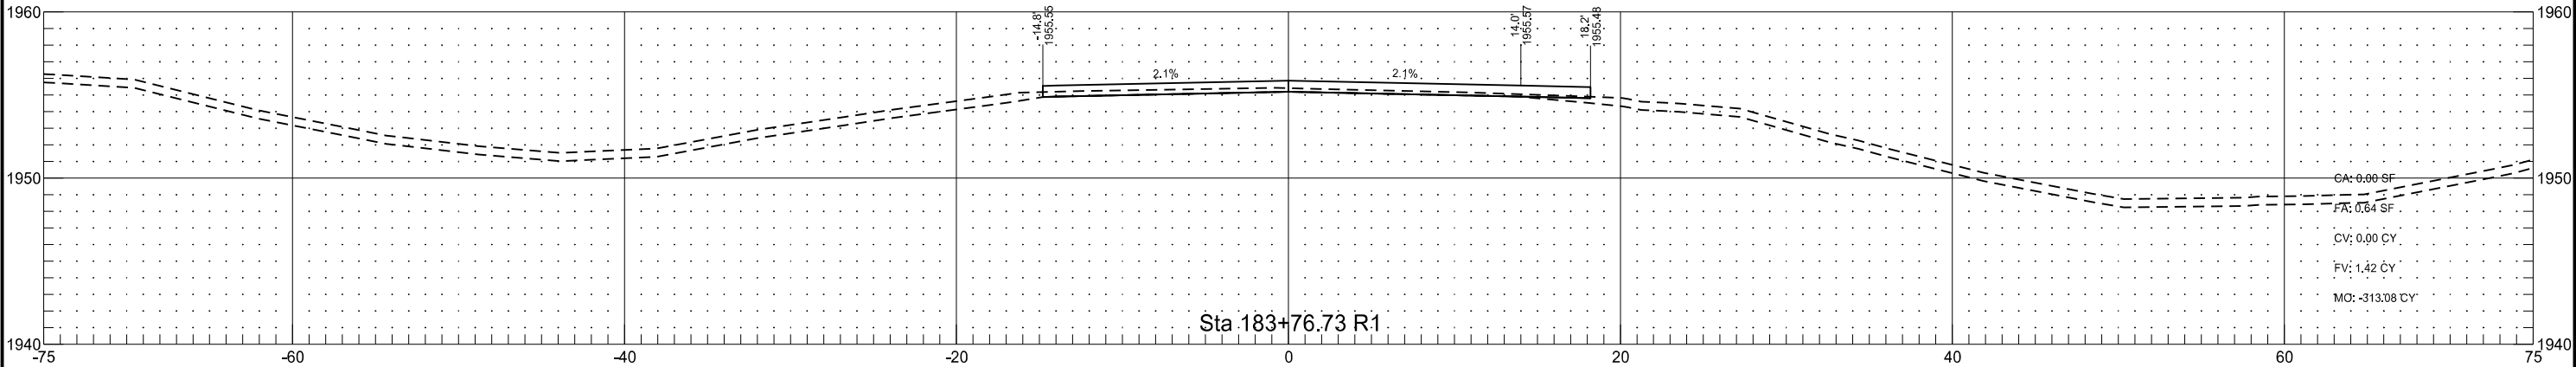


Stationing is based on Alignment "PR_US2"

STATE	PROJECT NO.	SECTION NO.	SHEET NO.
ND	NH-NHU-7-002(156)022	200	45

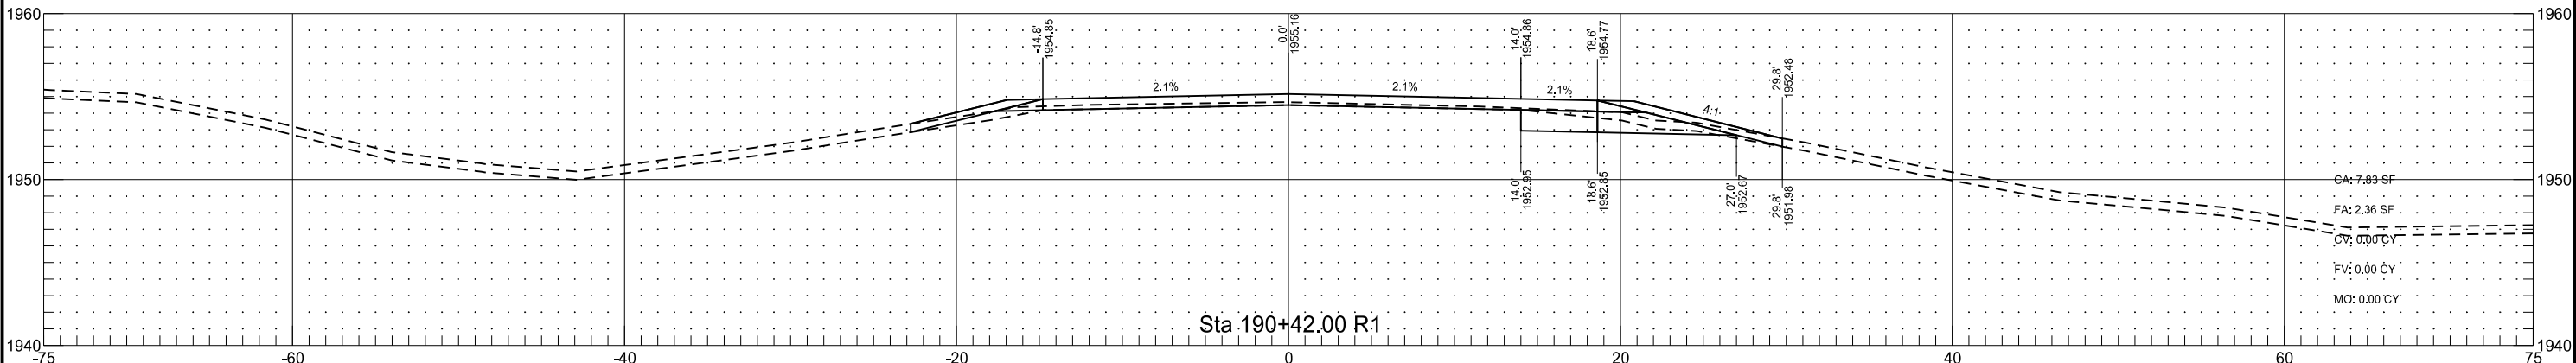
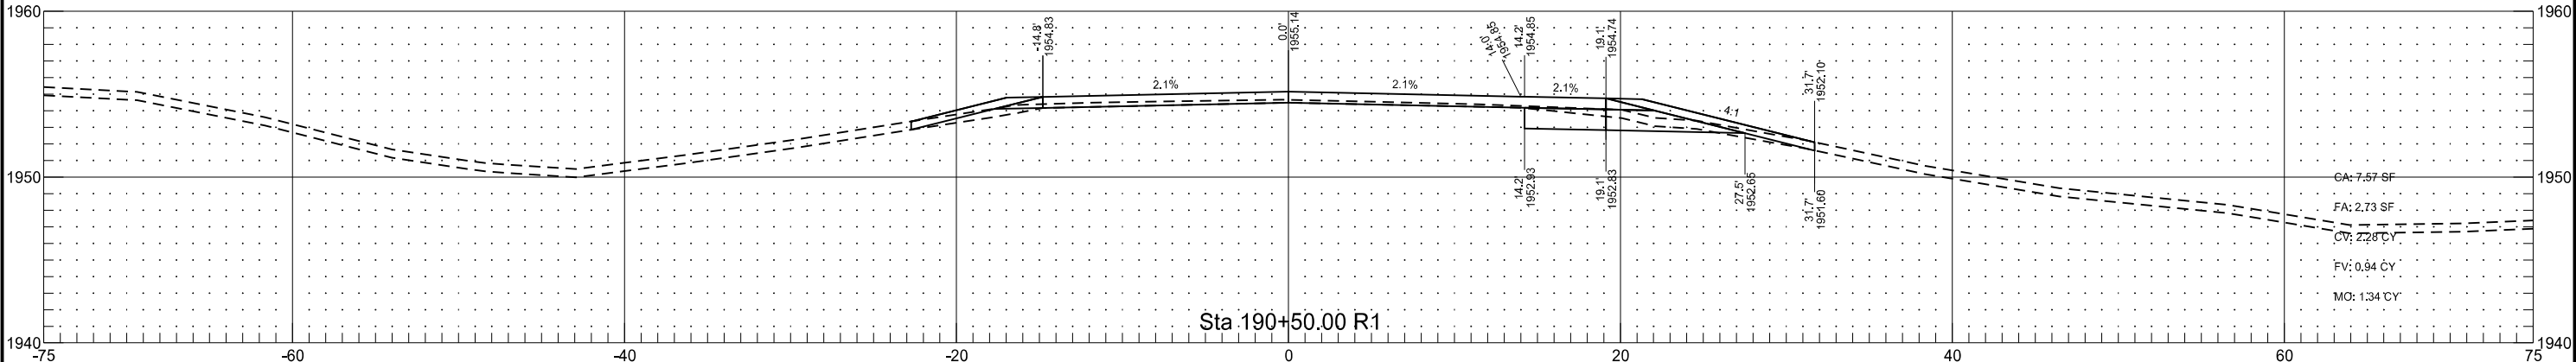
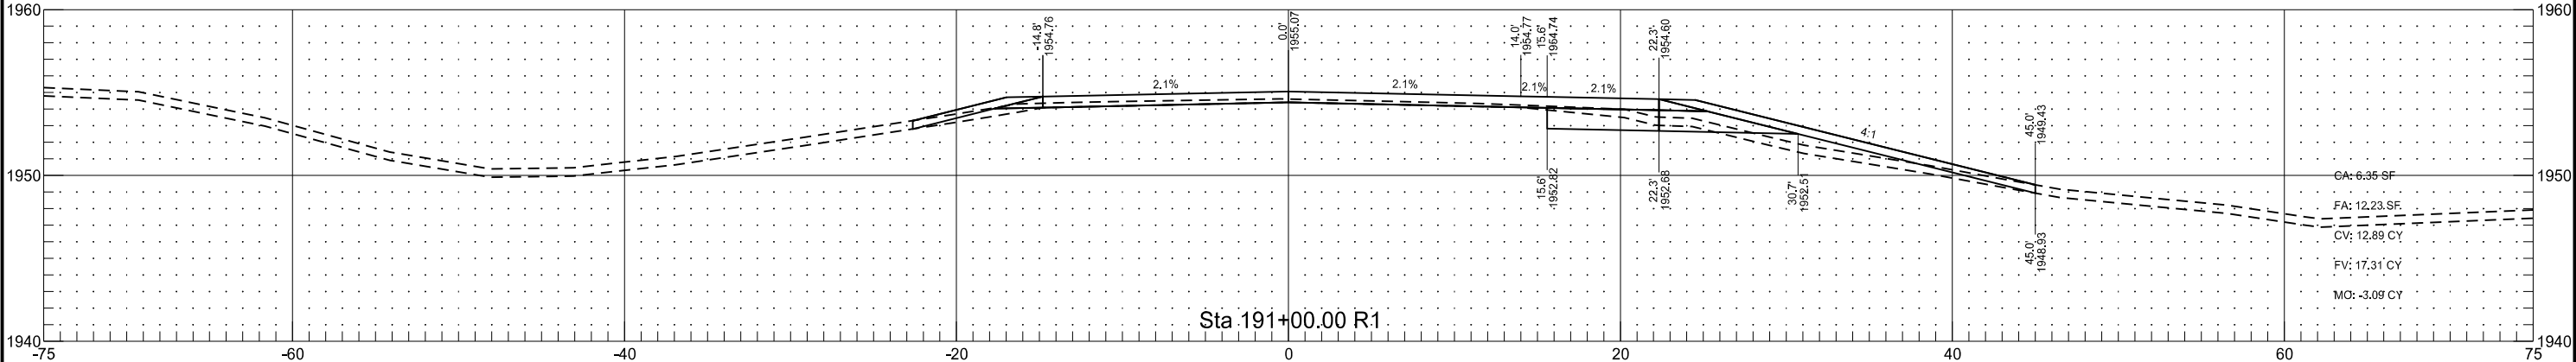


	STATE	PROJECT NO.	SECTION NO.	SHEET NO.
	ND	NH-NHU-7-002(156)022	200	46

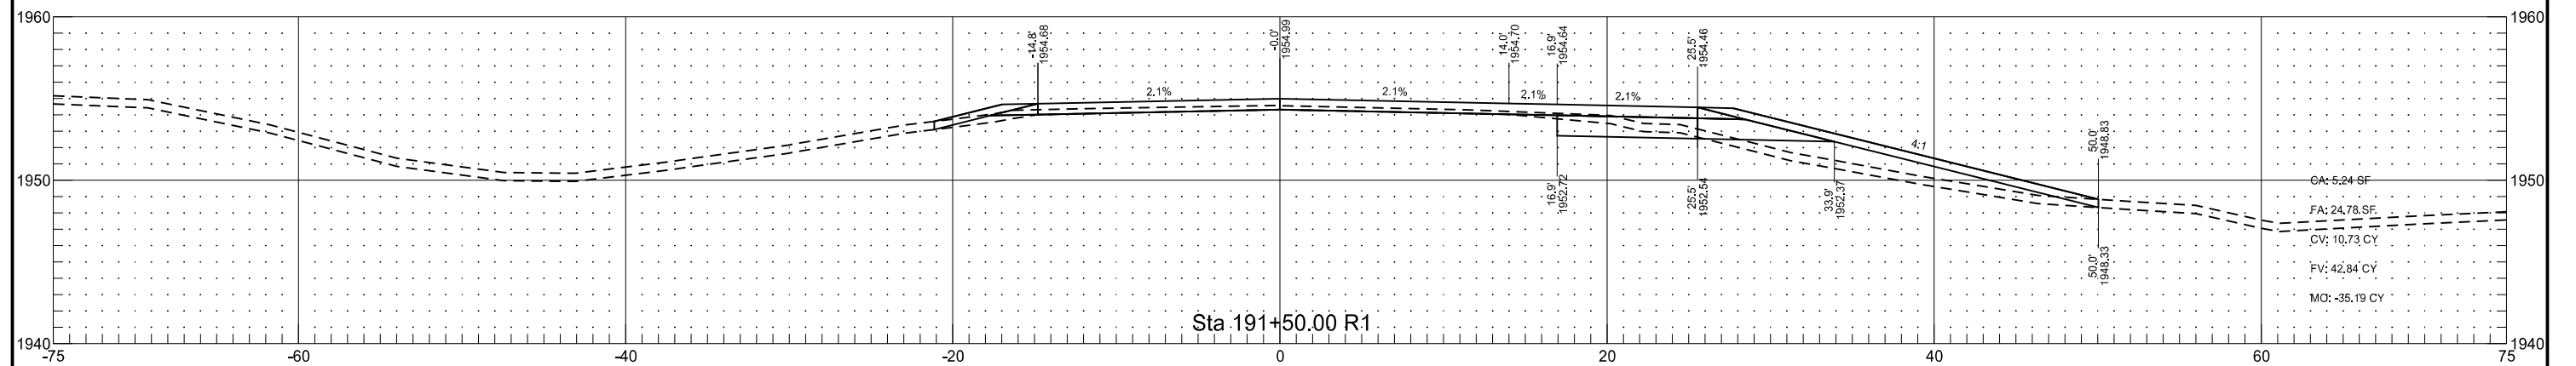




Stationing is based on Alignment "PR_US2"

	STATE	PROJECT NO.	SECTION NO.	SHEET NO.
	ND	NH-NHU-7-002(156)022	200	47

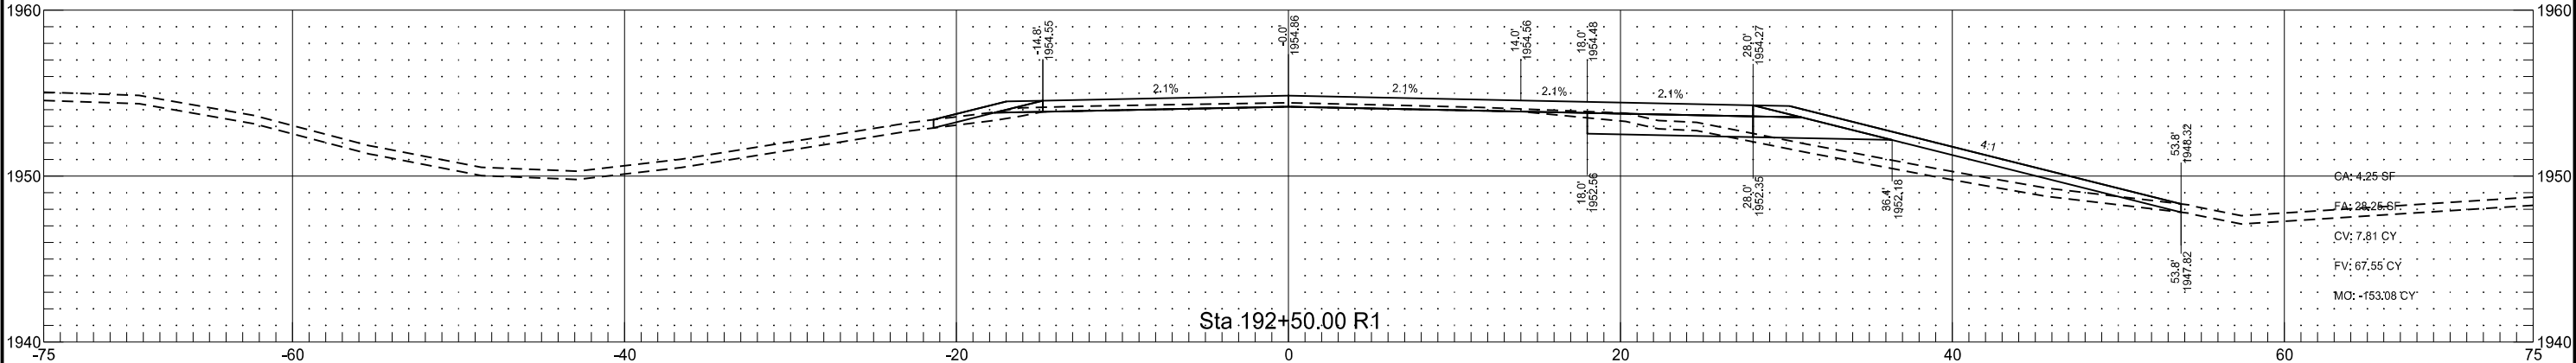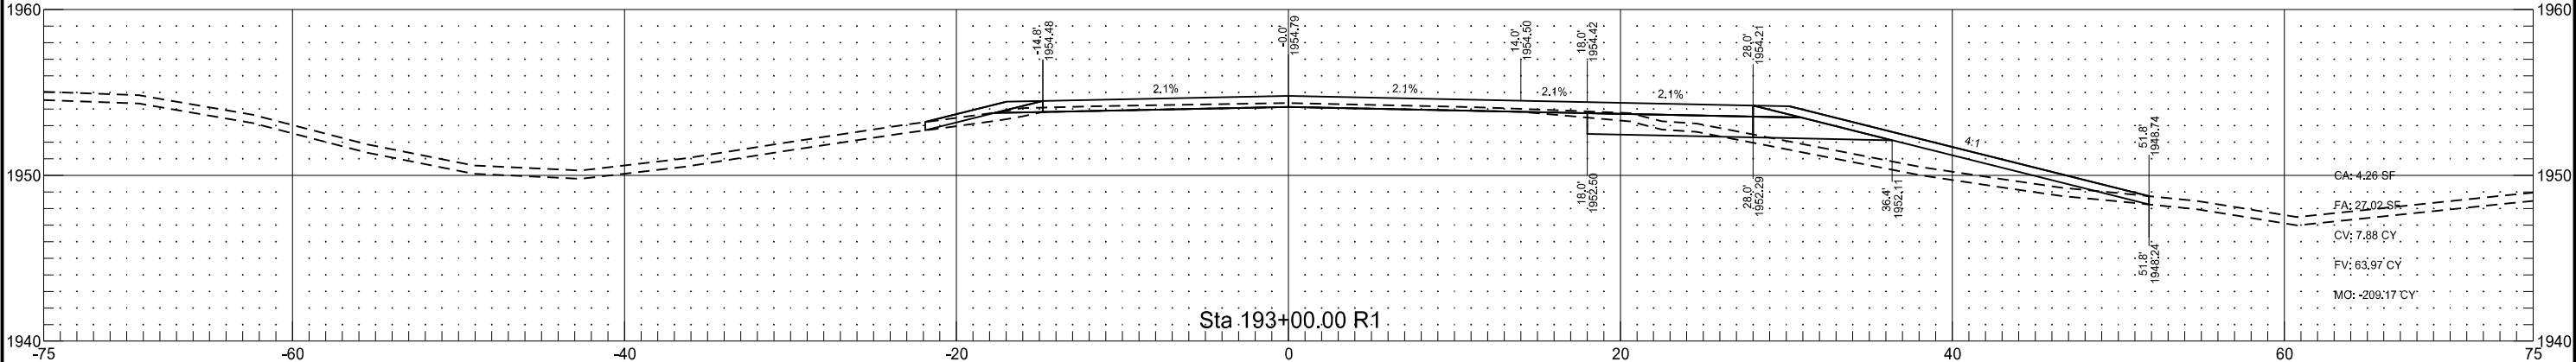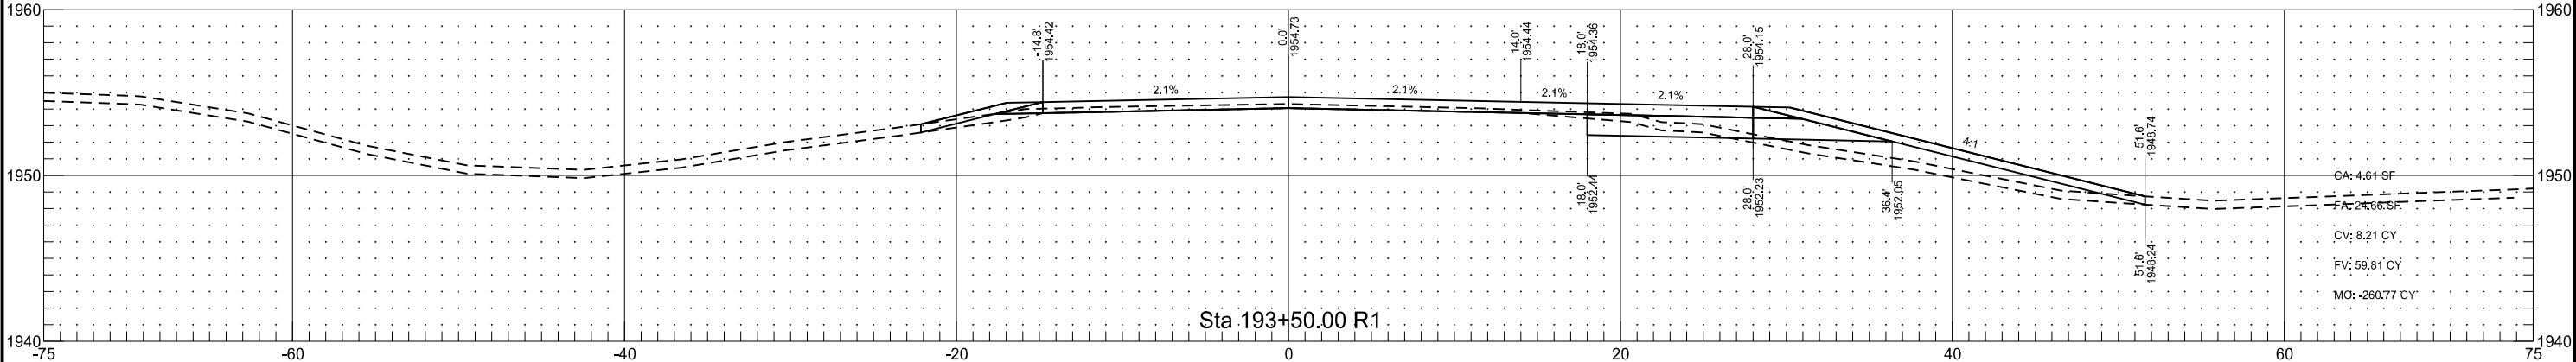




Stationing is based on Alignment "PR_US2"

STATE	PROJECT NO.	SECTION NO.	SHEET NO.
ND	NH-NHU-7-002(156)022	200	48

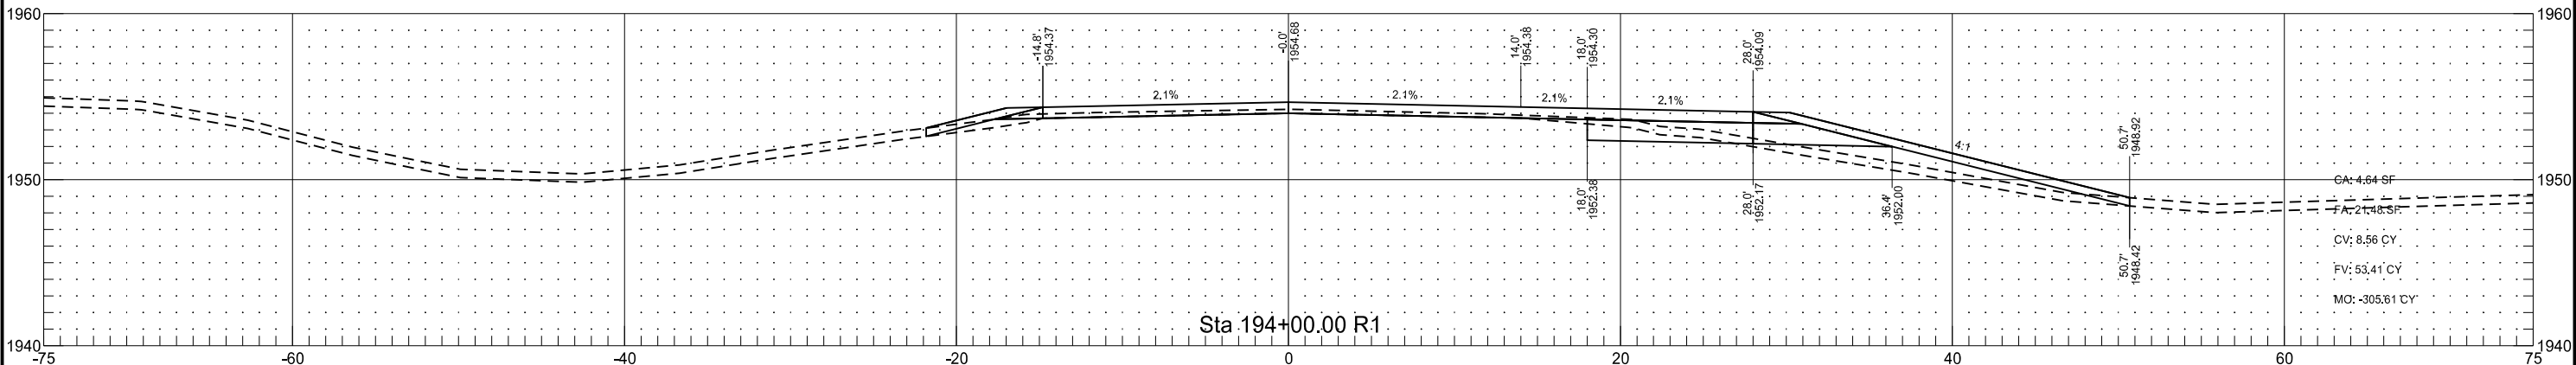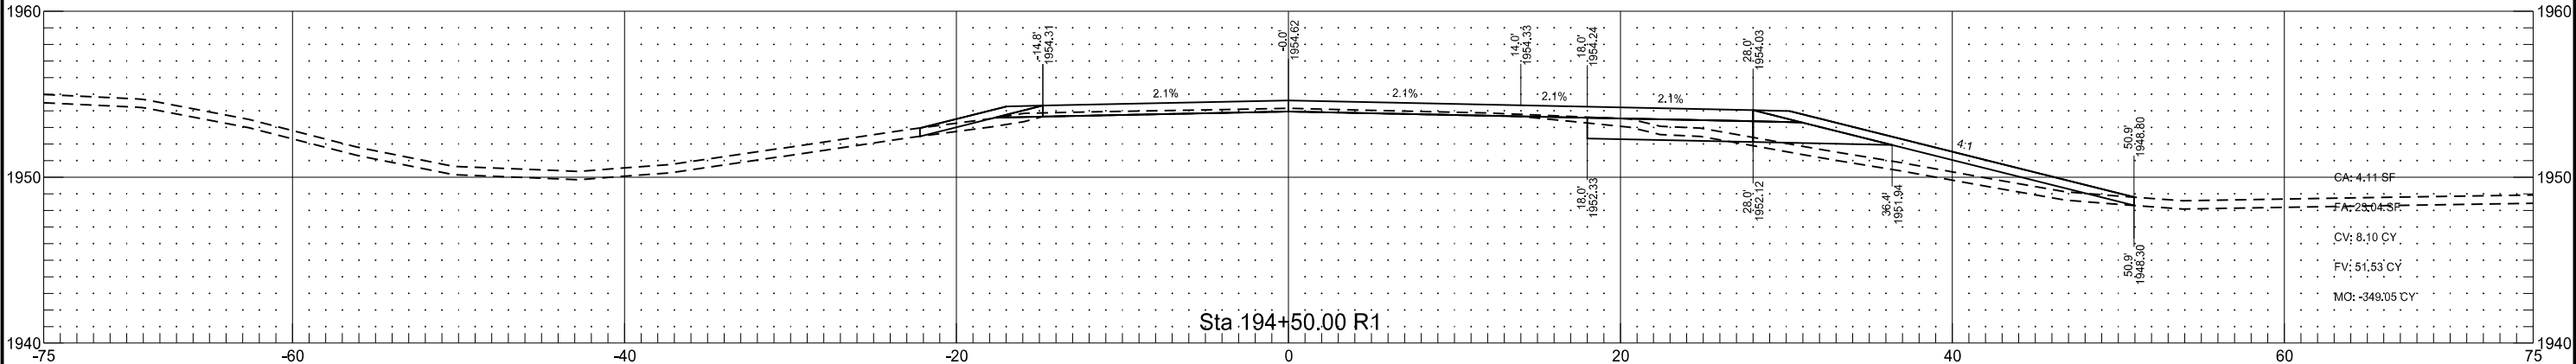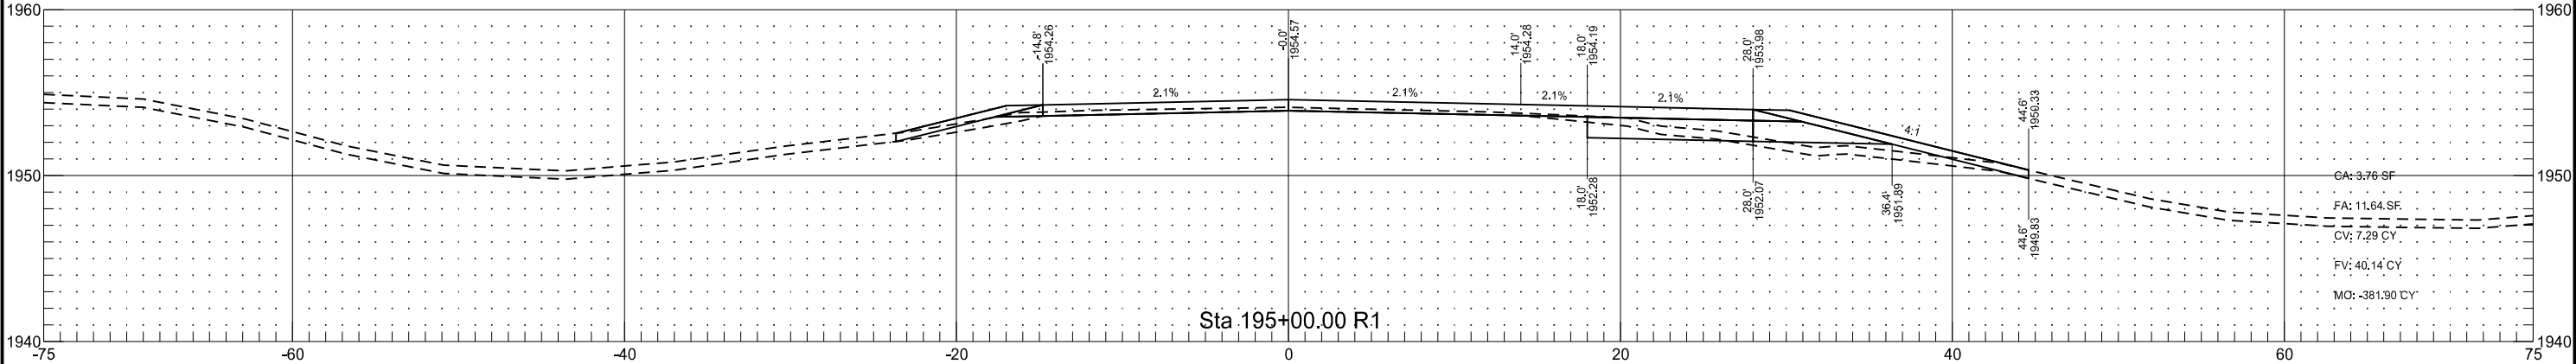




Stationing is based on Alignment "PR_US2"

	STATE	PROJECT NO.	SECTION NO.	SHEET NO.
	ND	NH-NHU-7-002(156)022	200	49

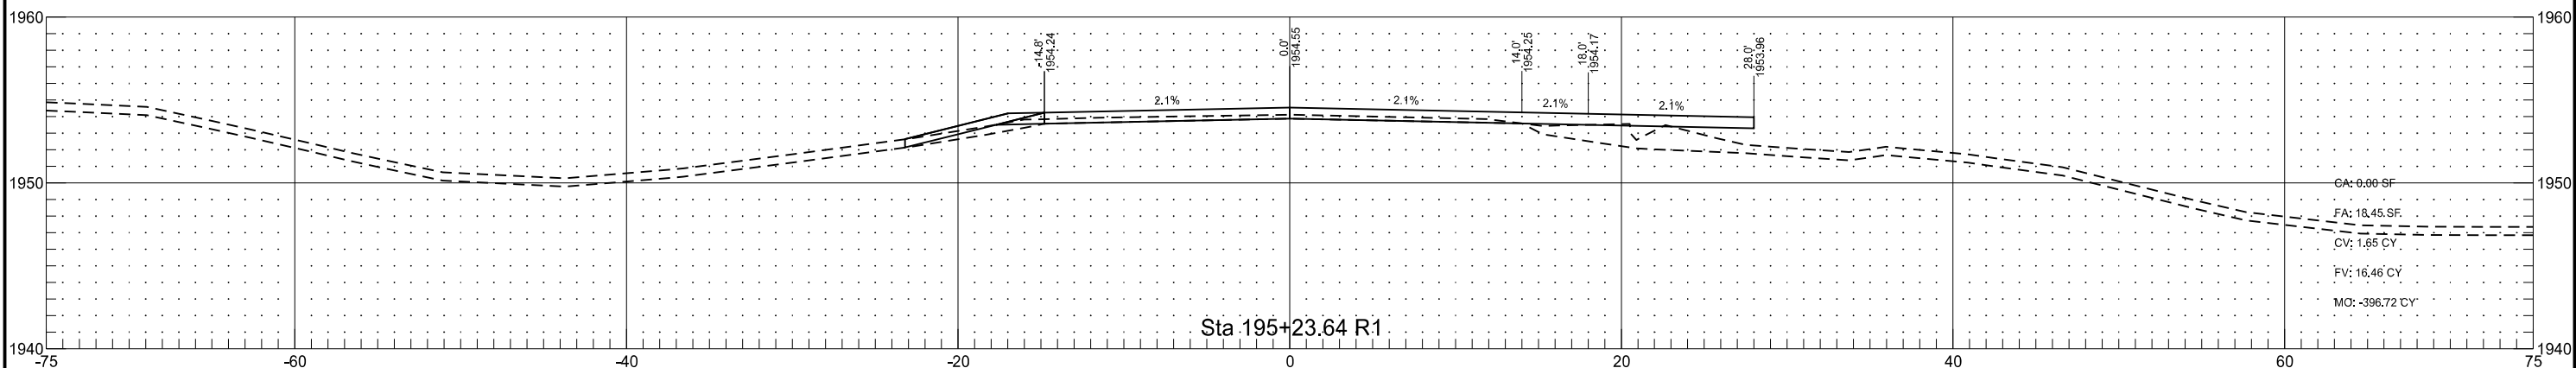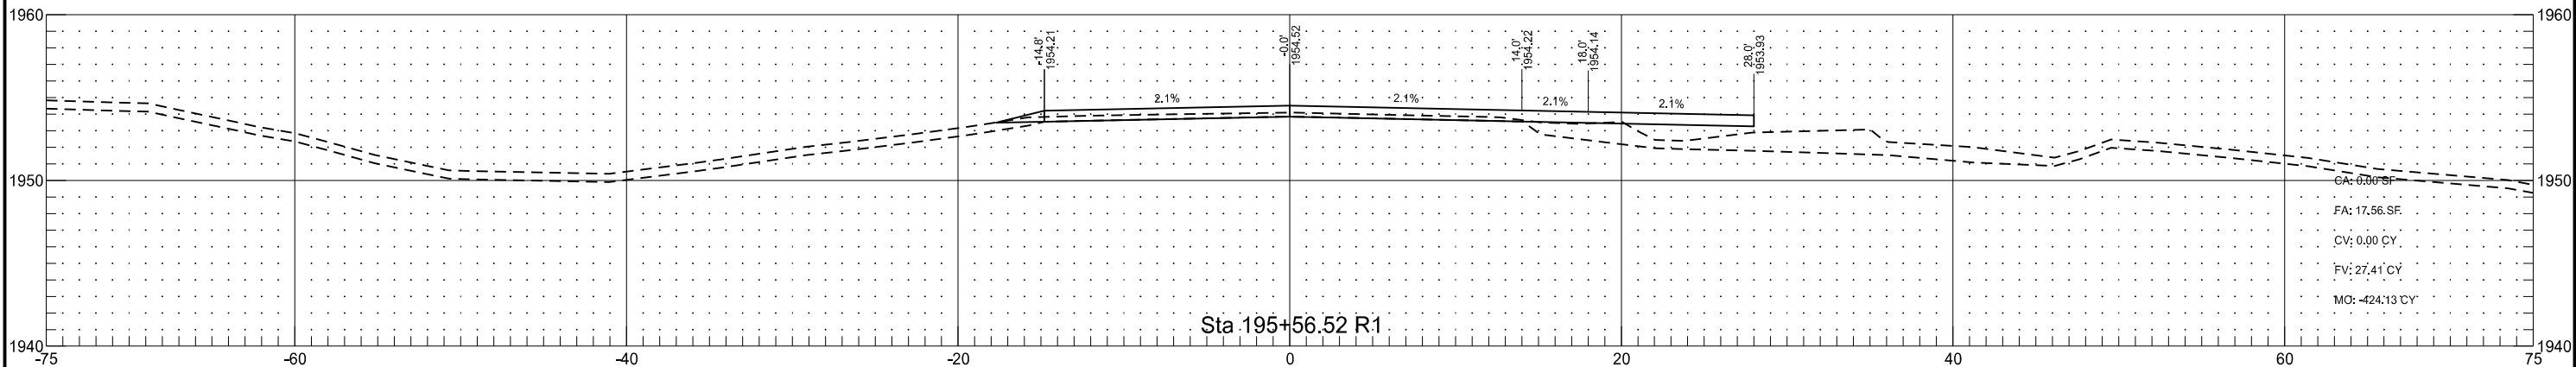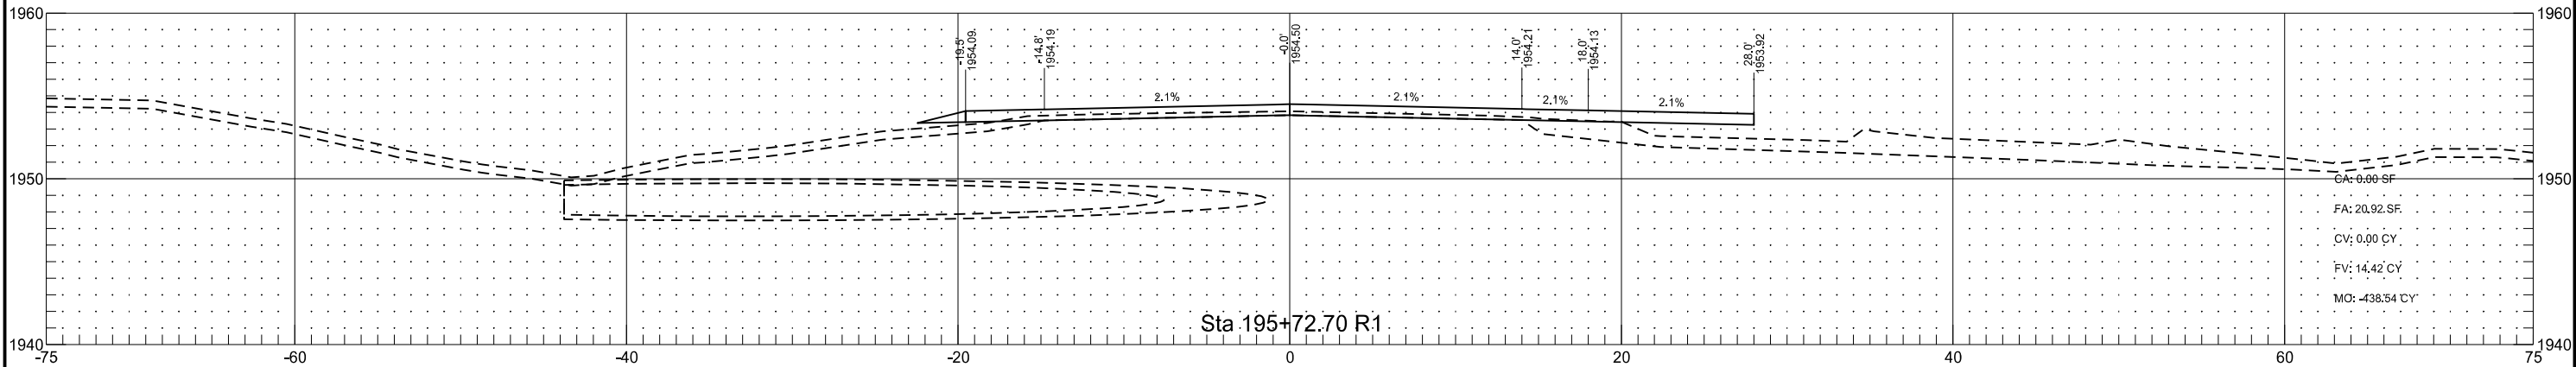


Stationing is based on Alignment "PR_US2"

STATE	PROJECT NO.	SECTION NO.	SHEET NO.
ND	NH-NHU-7-002(156)022	200	50

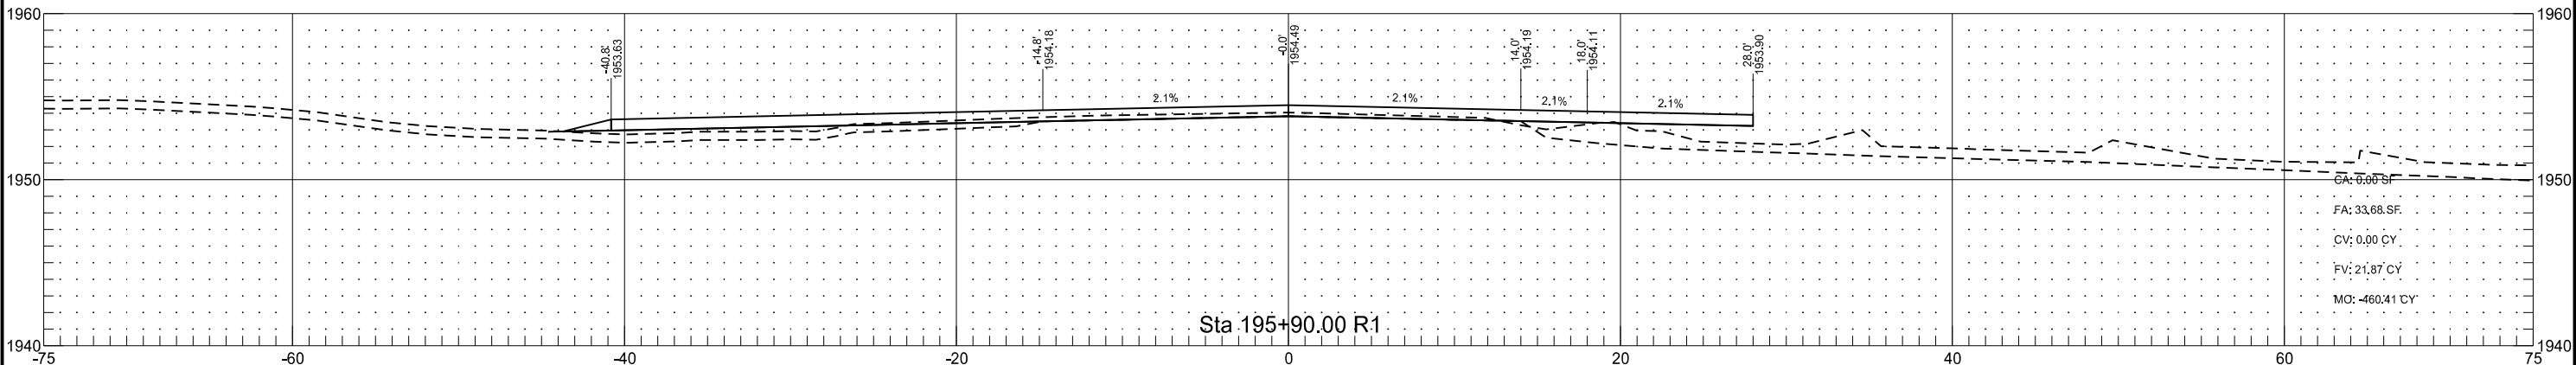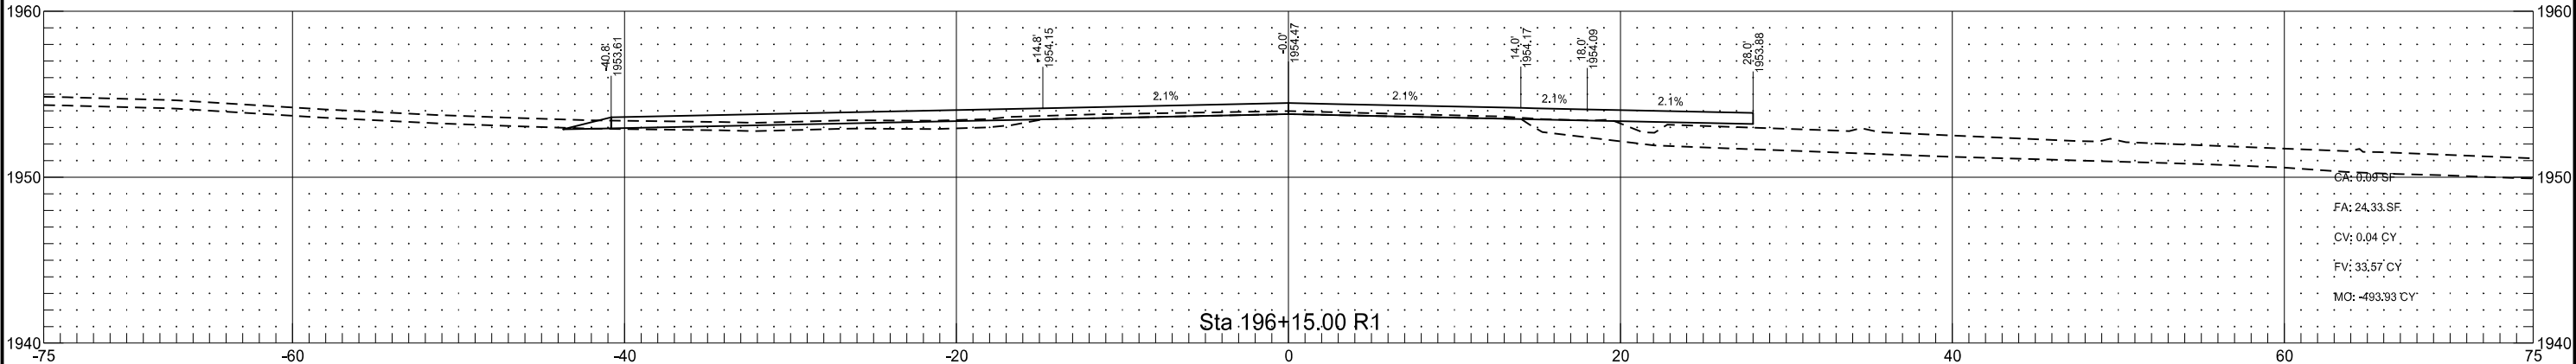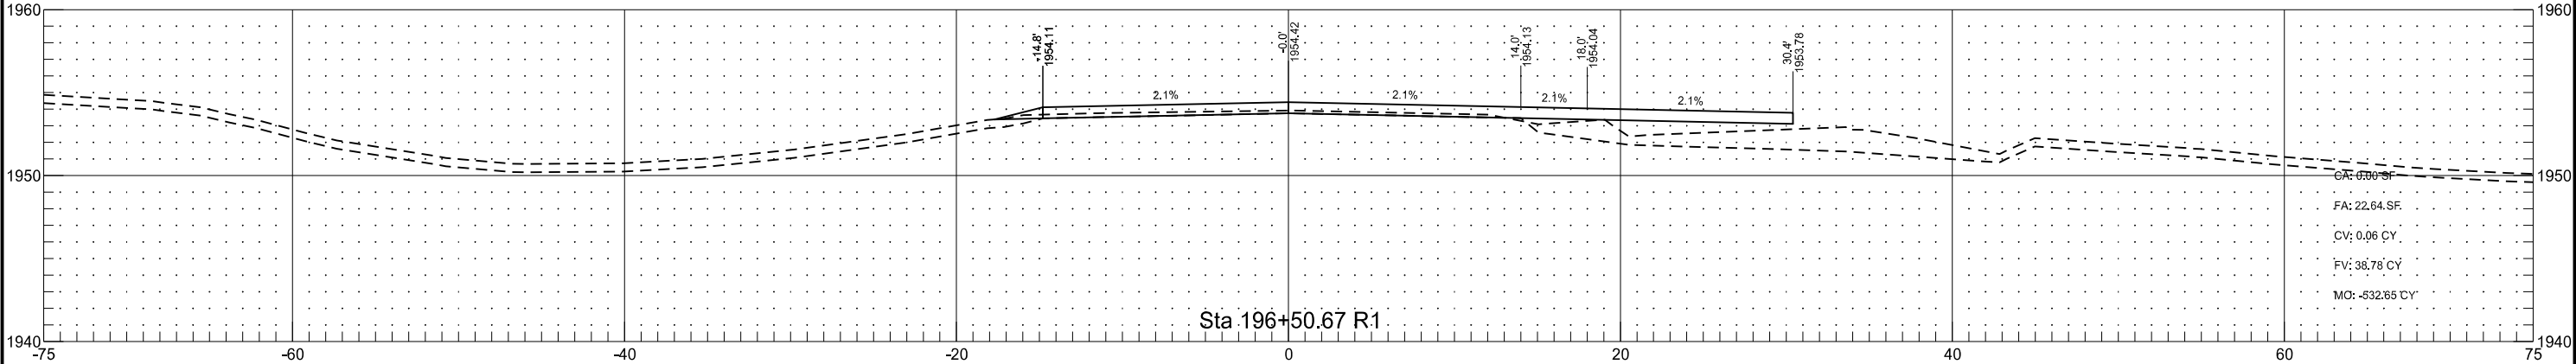

Stationing is based on Alignment "PR_US2"

	STATE	PROJECT NO.	SECTION NO.	SHEET NO.
	ND	NH-NHU-7-002(156)022	200	51

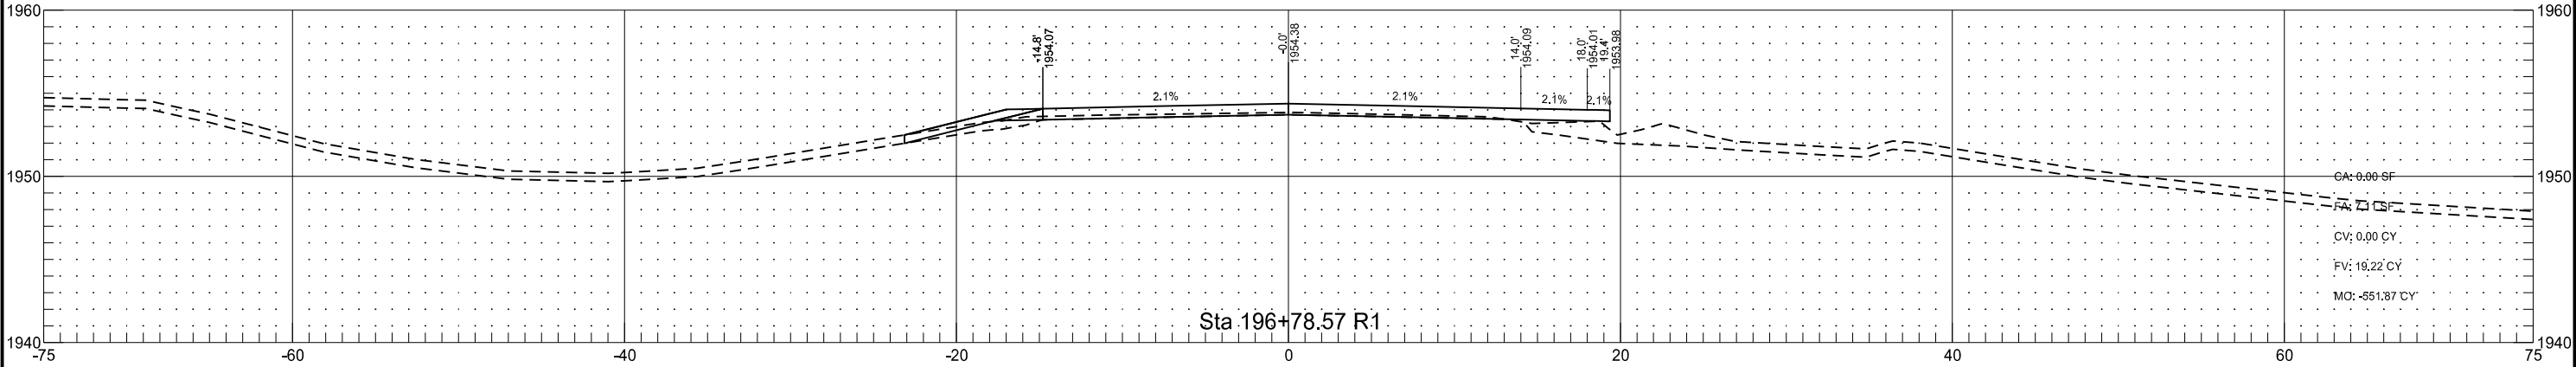




Stationing is based on Alignment "PR_US2_WB"

STATE
ND

PROJECT NO.
NH-NHU-7-002(156)022




SECTION NO.
200

SHEET NO.
52

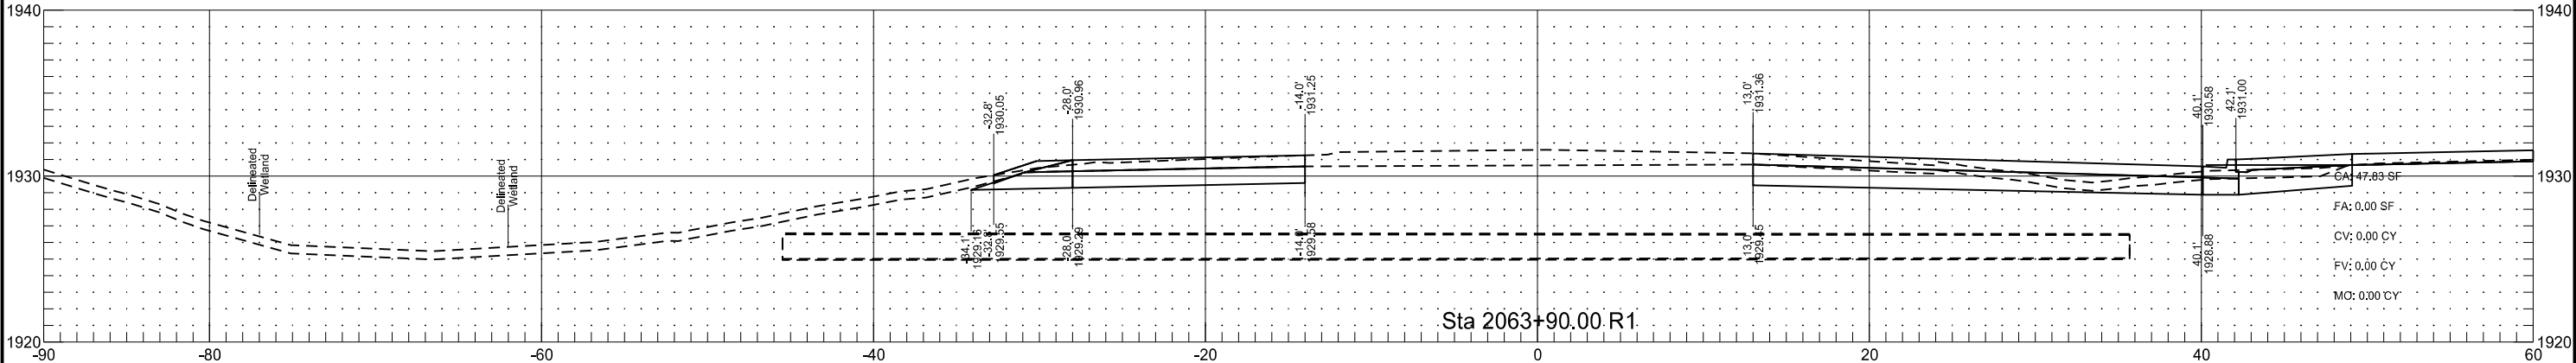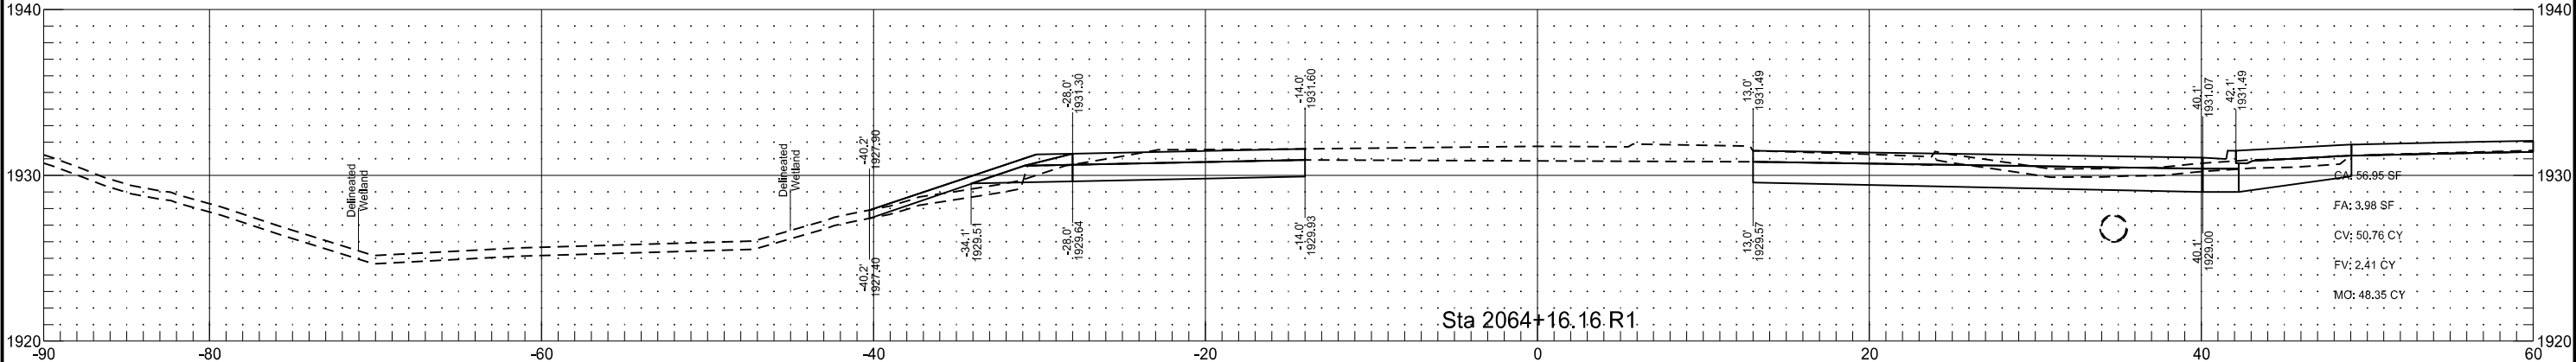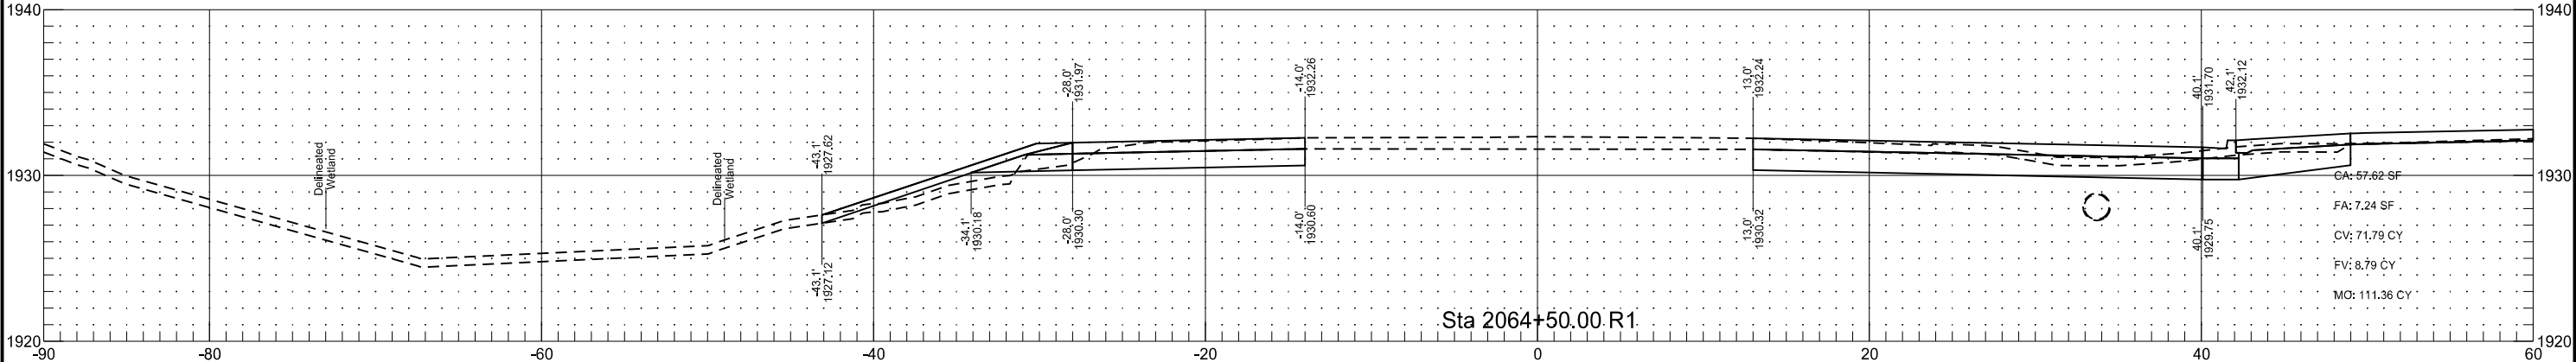

Stationing is based on Alignment "PR_US2_WB"

STATE	PROJECT NO.	SECTION NO.	SHEET NO.
ND	NH-NHU-7-002(156)023	200	53

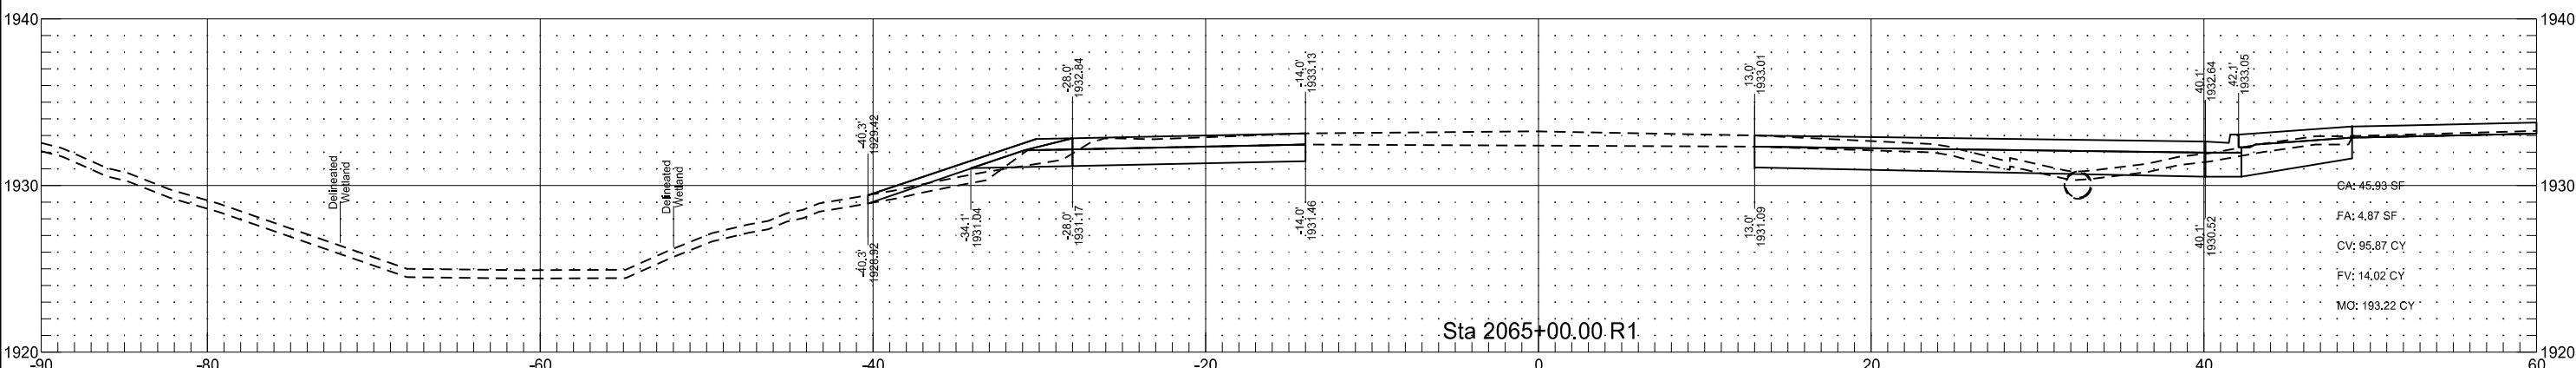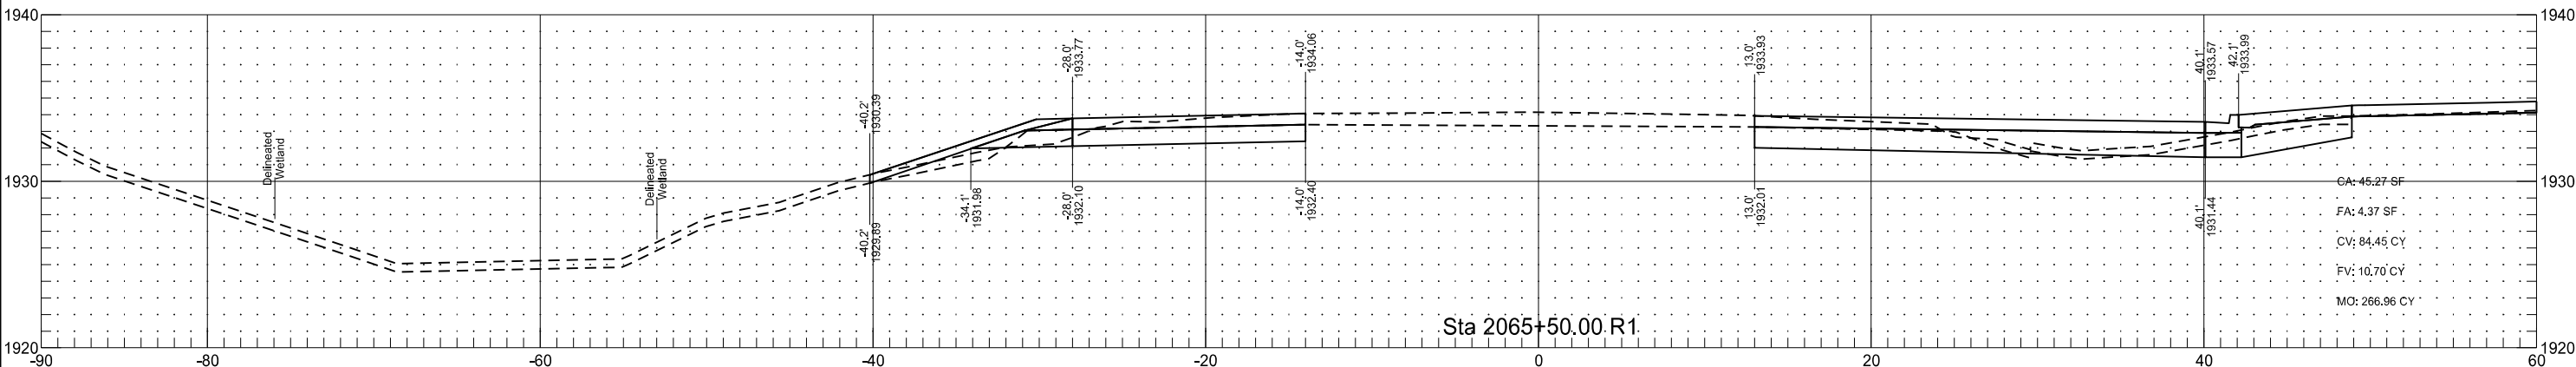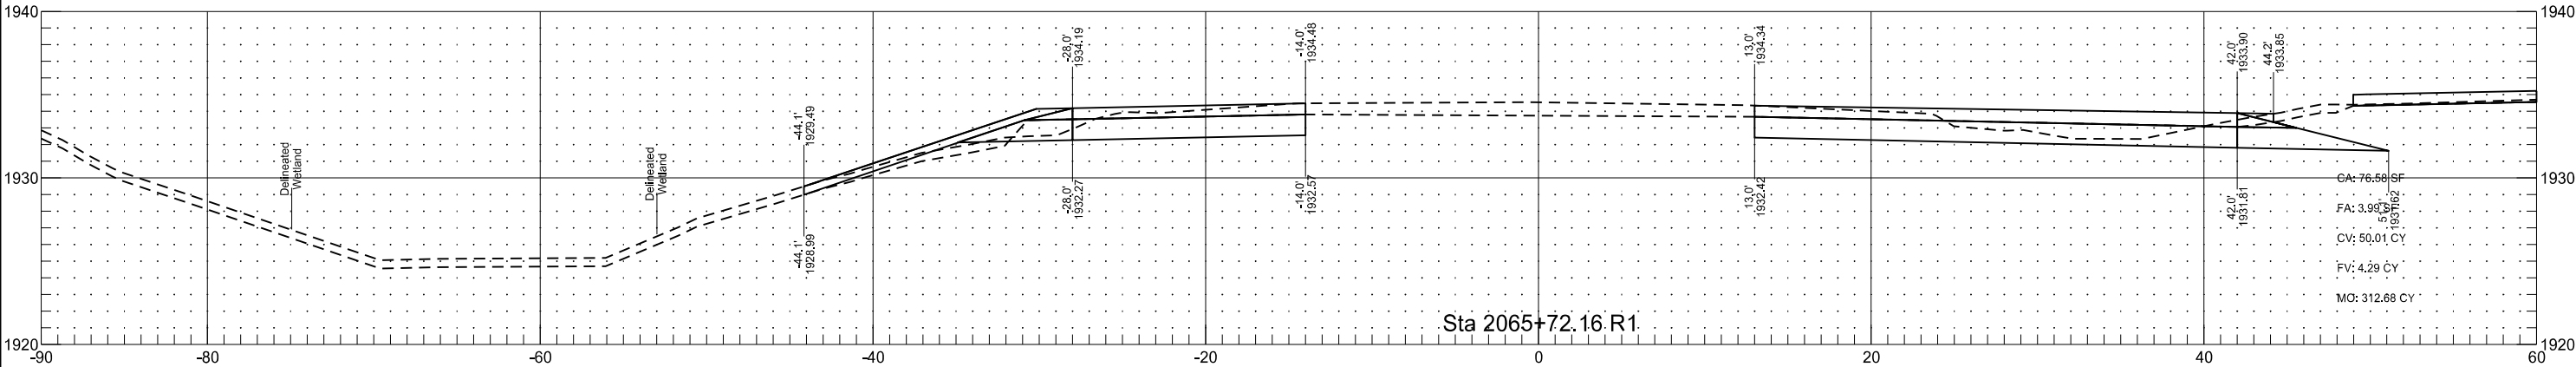




Stationing is based on Alignment "PR_US2_WB"

STATE
ND

PROJECT NO.
NH-NHU-7-002(156)024



SECTION NO.
200

SHEET NO.
54

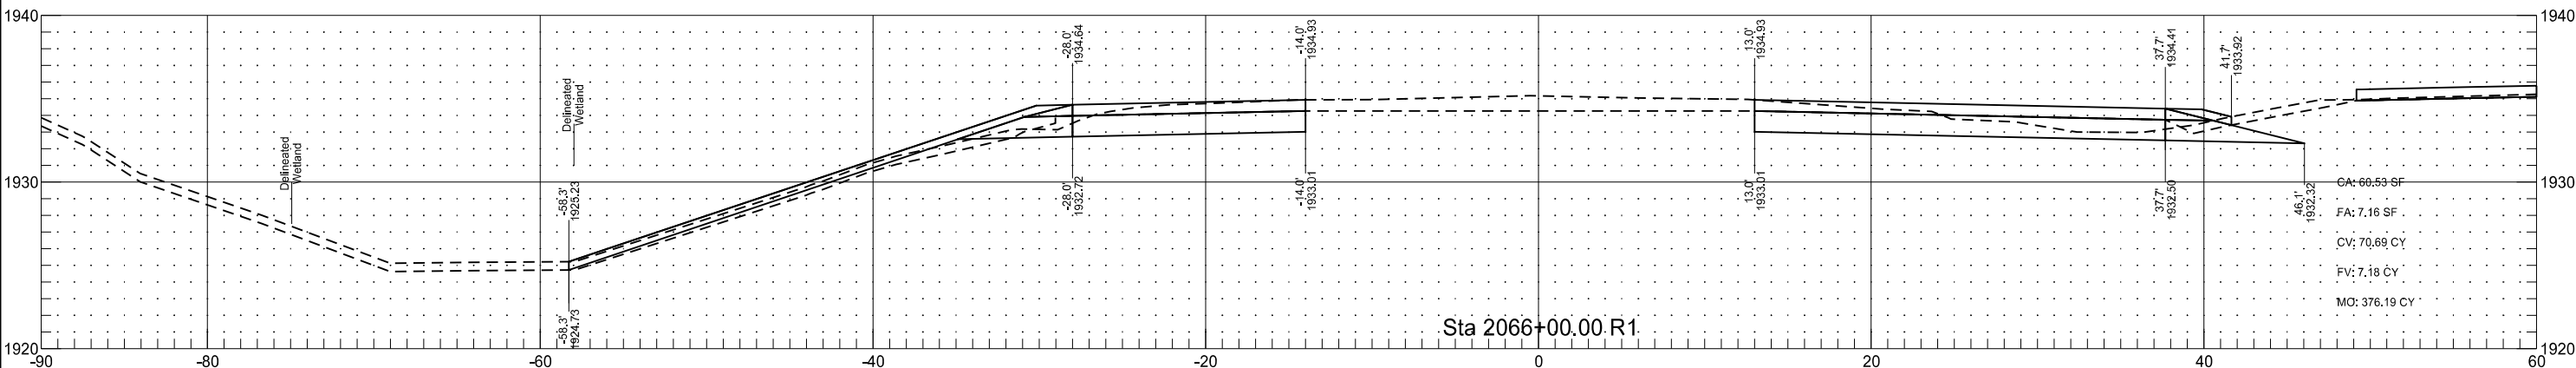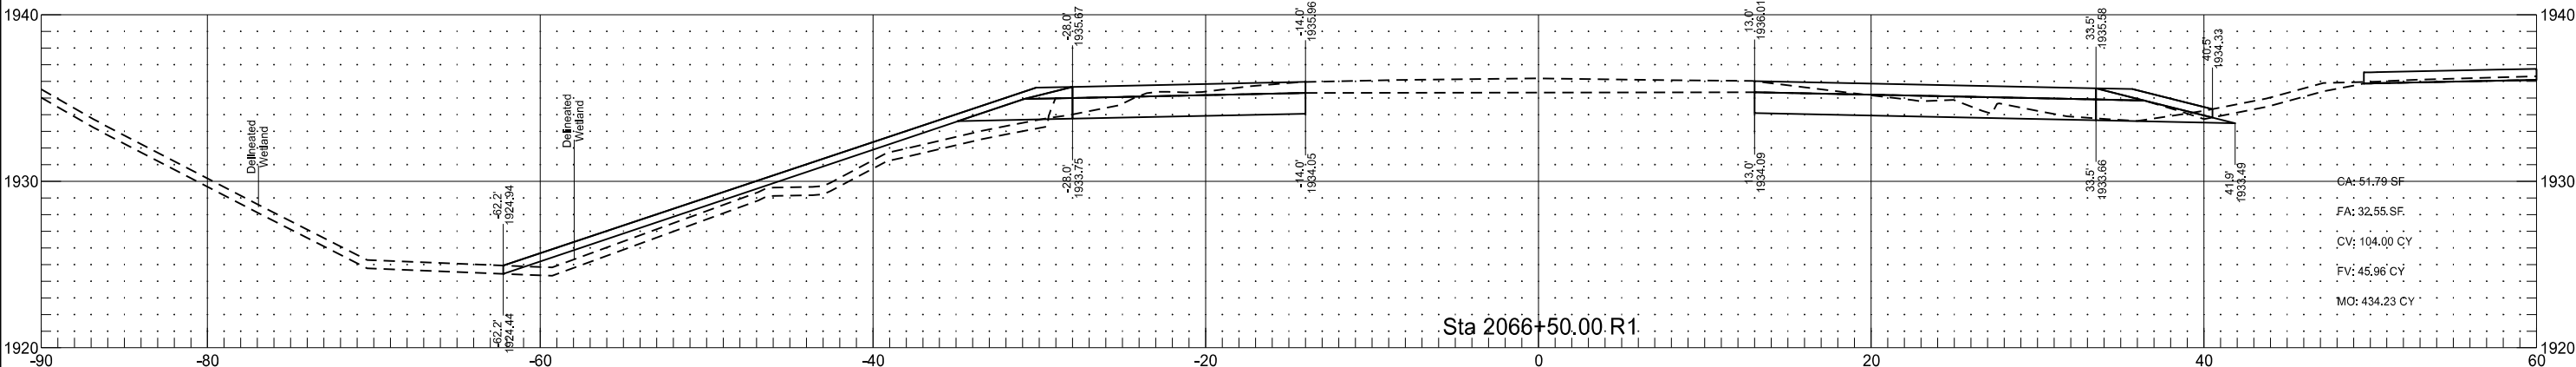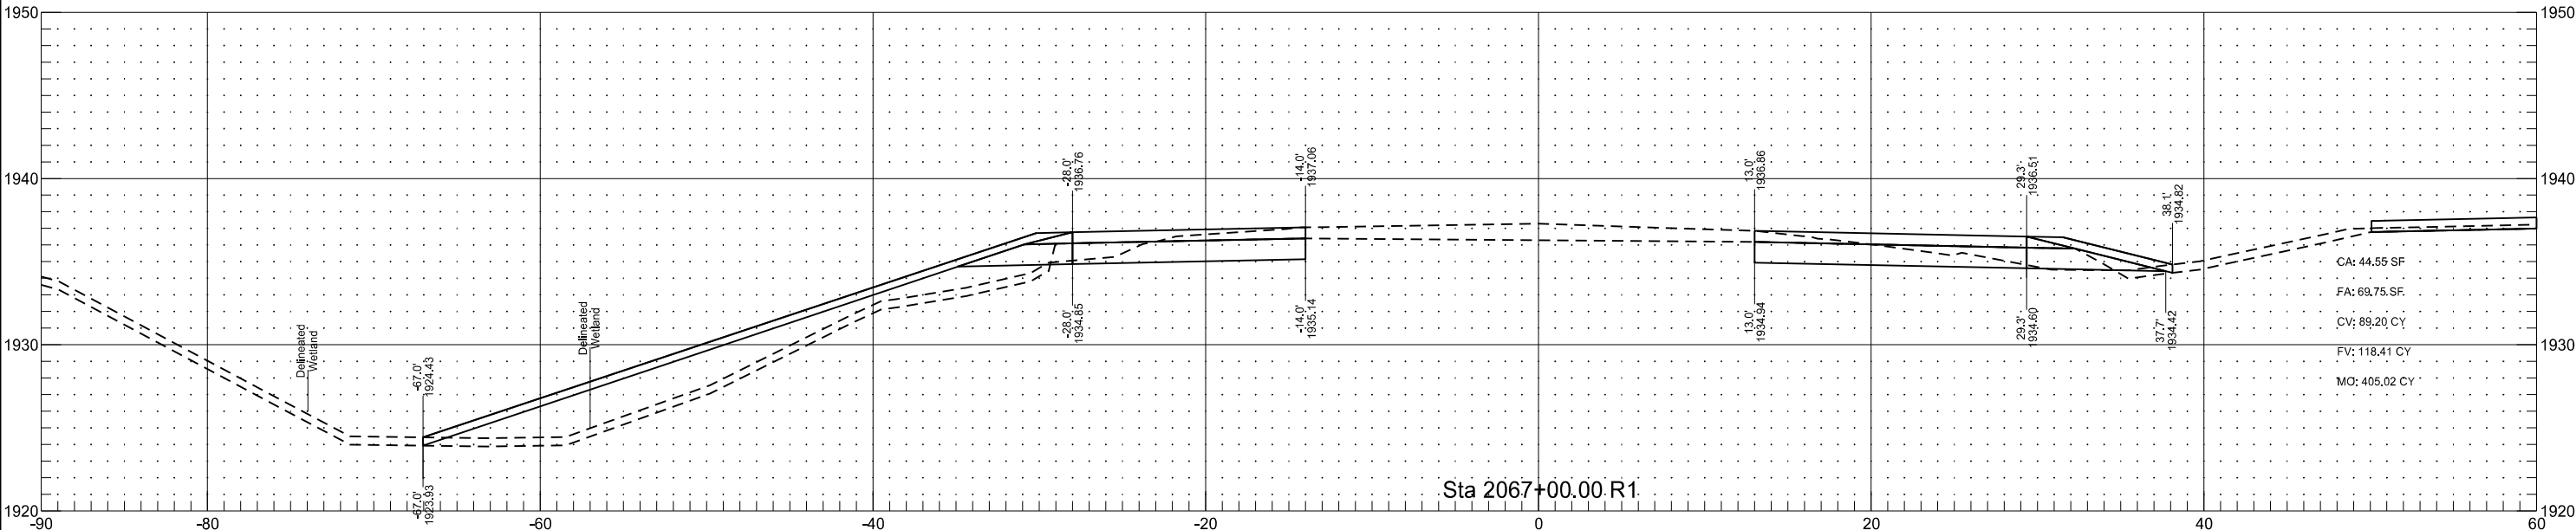



Stationing is based on Alignment "PR_US2_WB"

	STATE	PROJECT NO.	SECTION NO.	SHEET NO.
	ND	NH-NHU-7-002(156)025	200	55

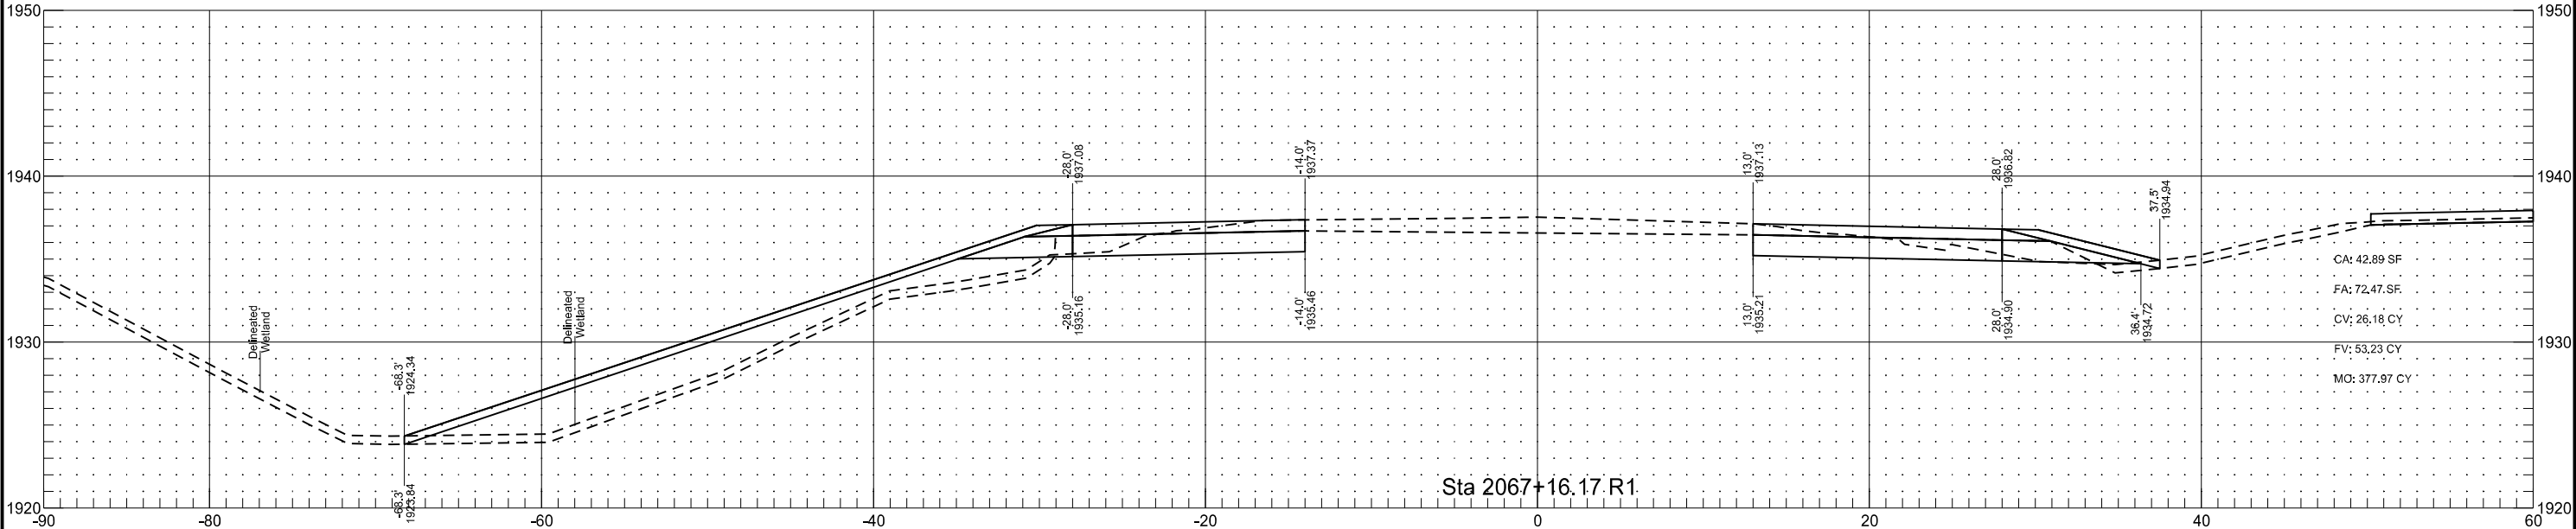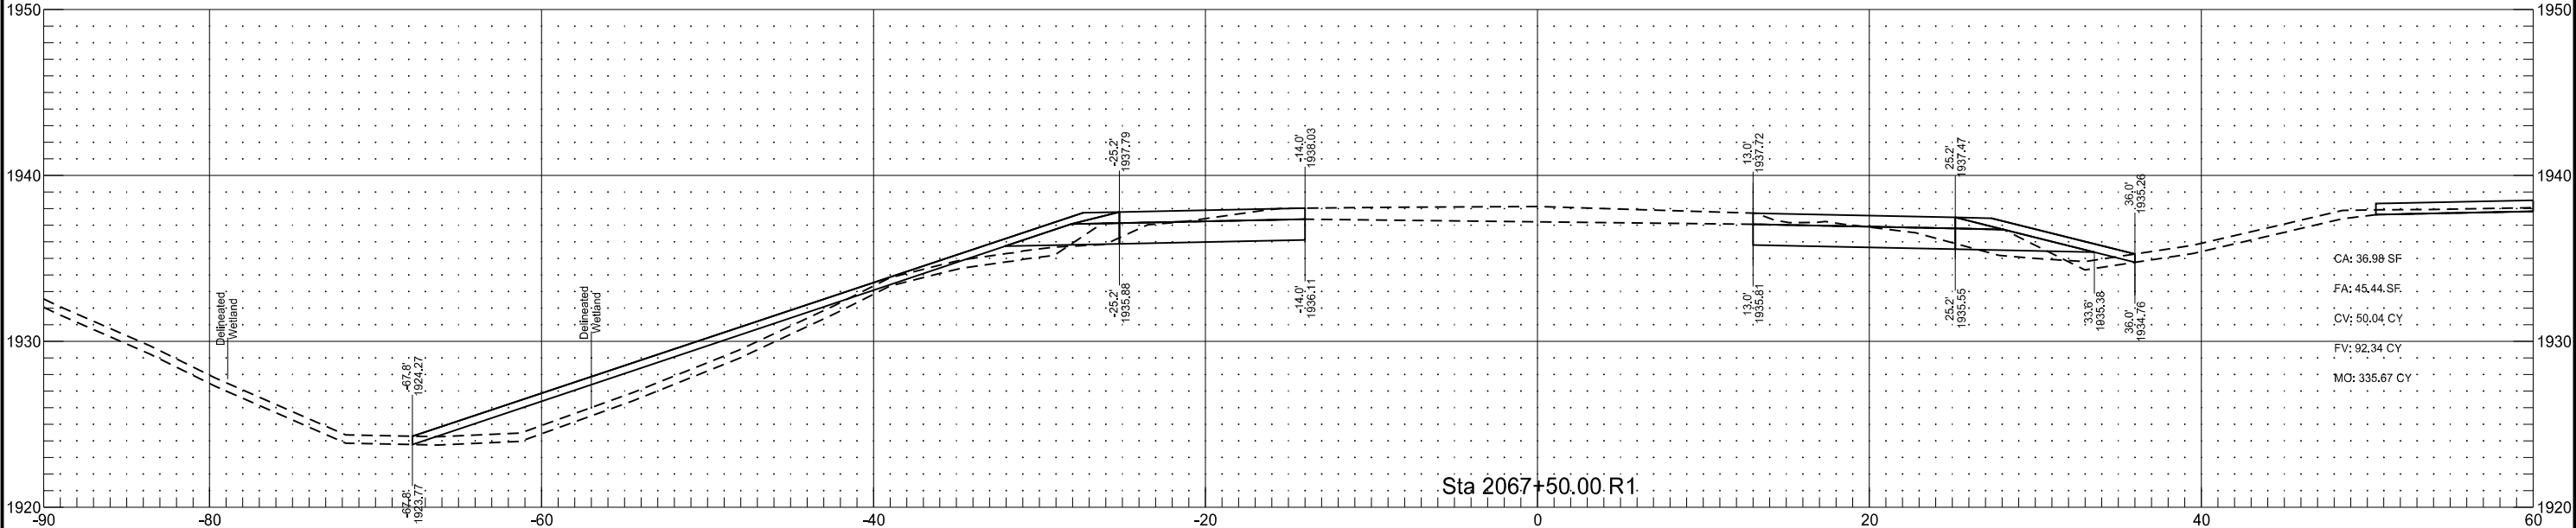


Stationing is based on Alignment "PR_US2_WB"

	STATE	PROJECT NO.	SECTION NO.	SHEET NO.
	ND	NH-NHU-7-002(156)026	200	56

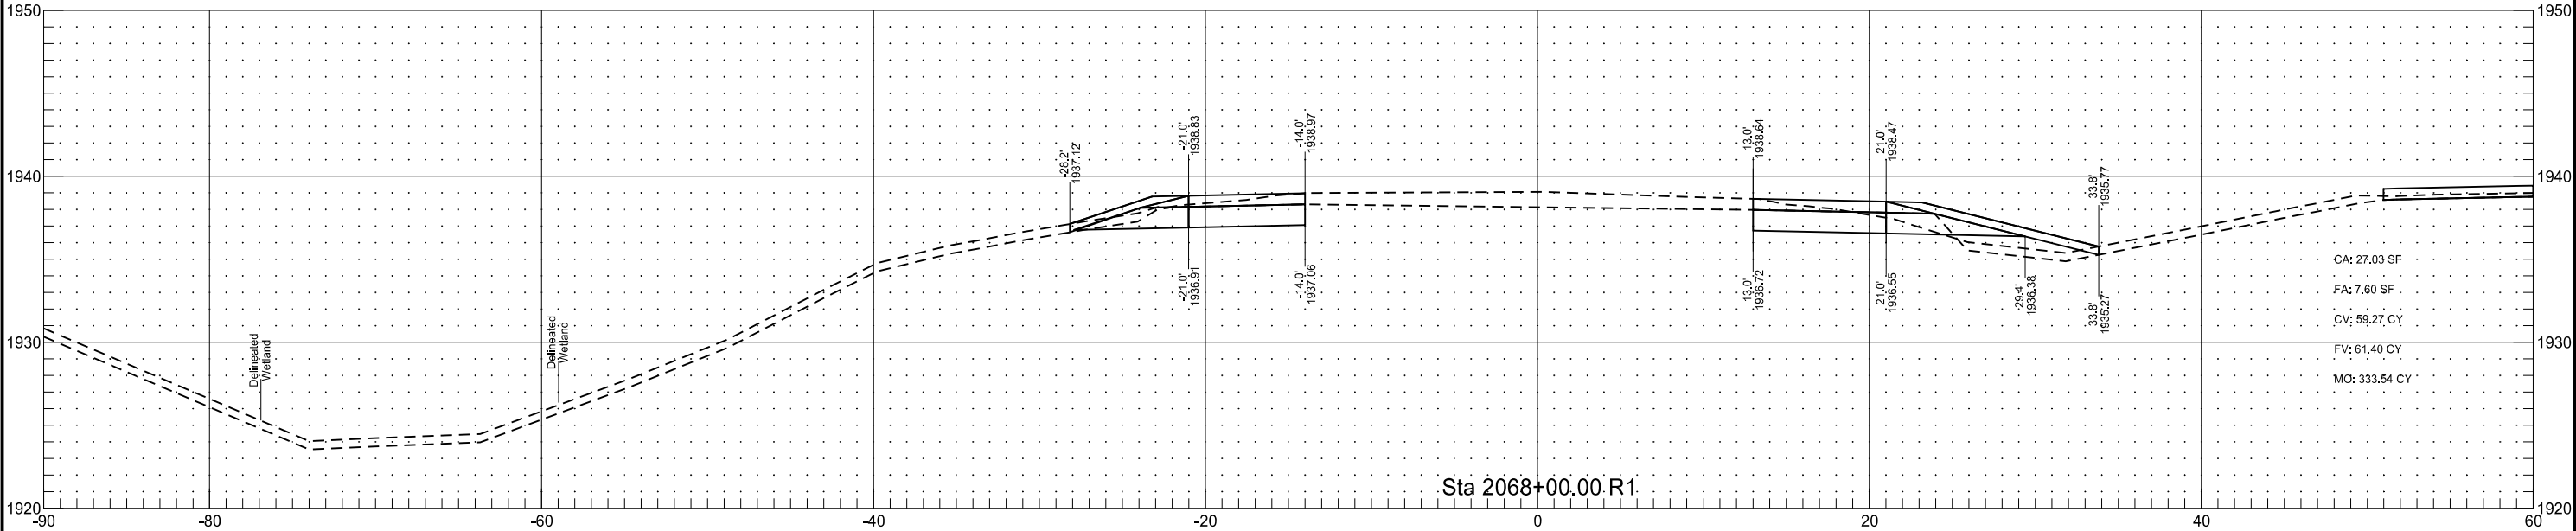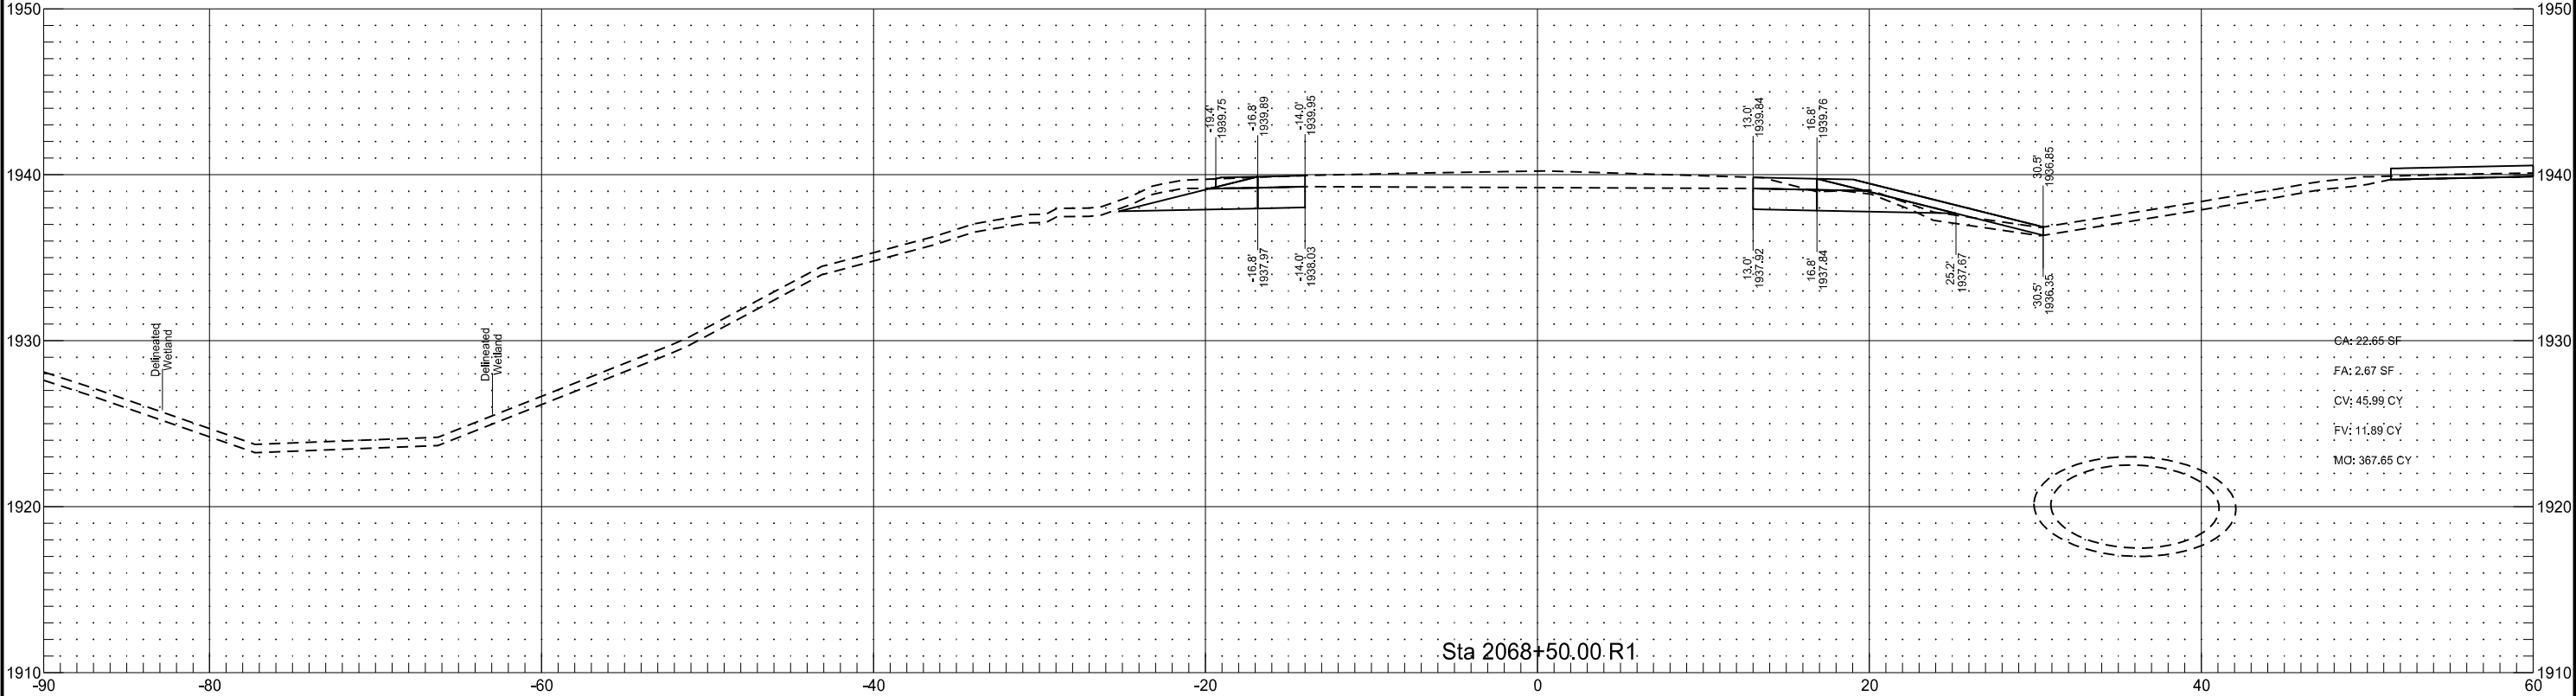




Stationing is based on Alignment "PR_US2_WB"

	STATE	PROJECT NO.	SECTION NO.	SHEET NO.
	ND	NH-NHU-7-002(156)022	200	57

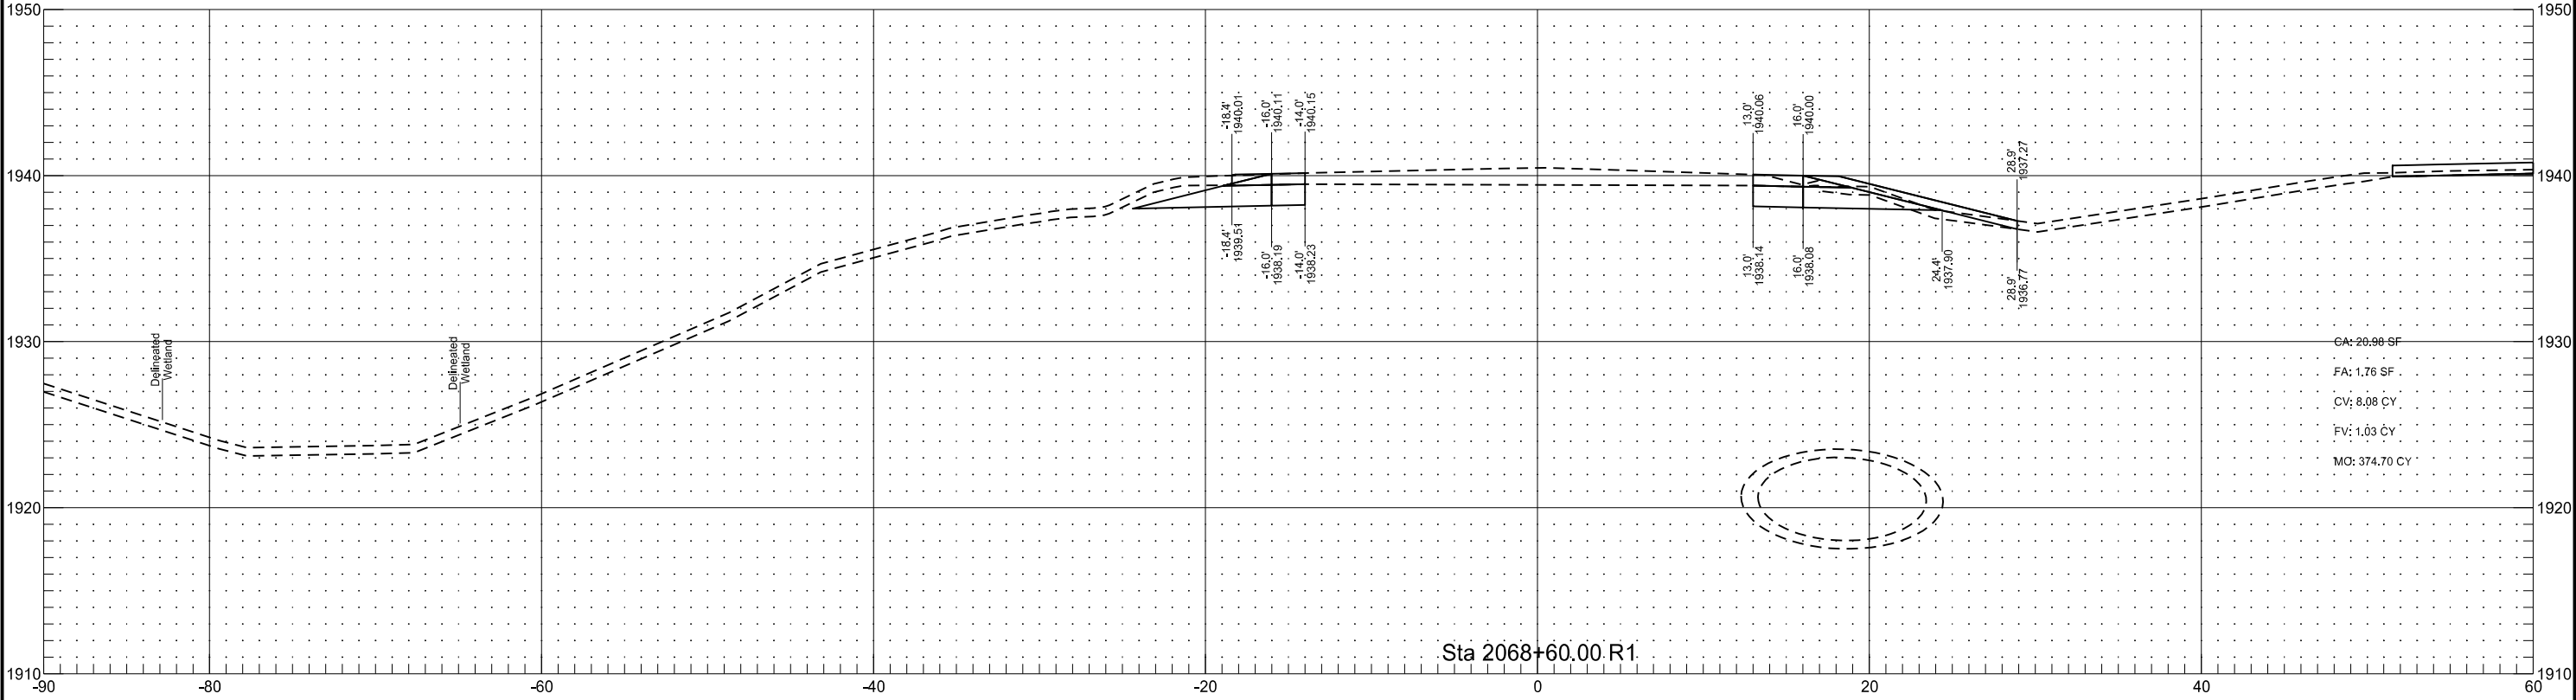




Stationing is based on Alignment "PR_US2_WB"

STATE	PROJECT NO.	SECTION NO.	SHEET NO.
ND	NH-NHU-7-002(156)023	200	58

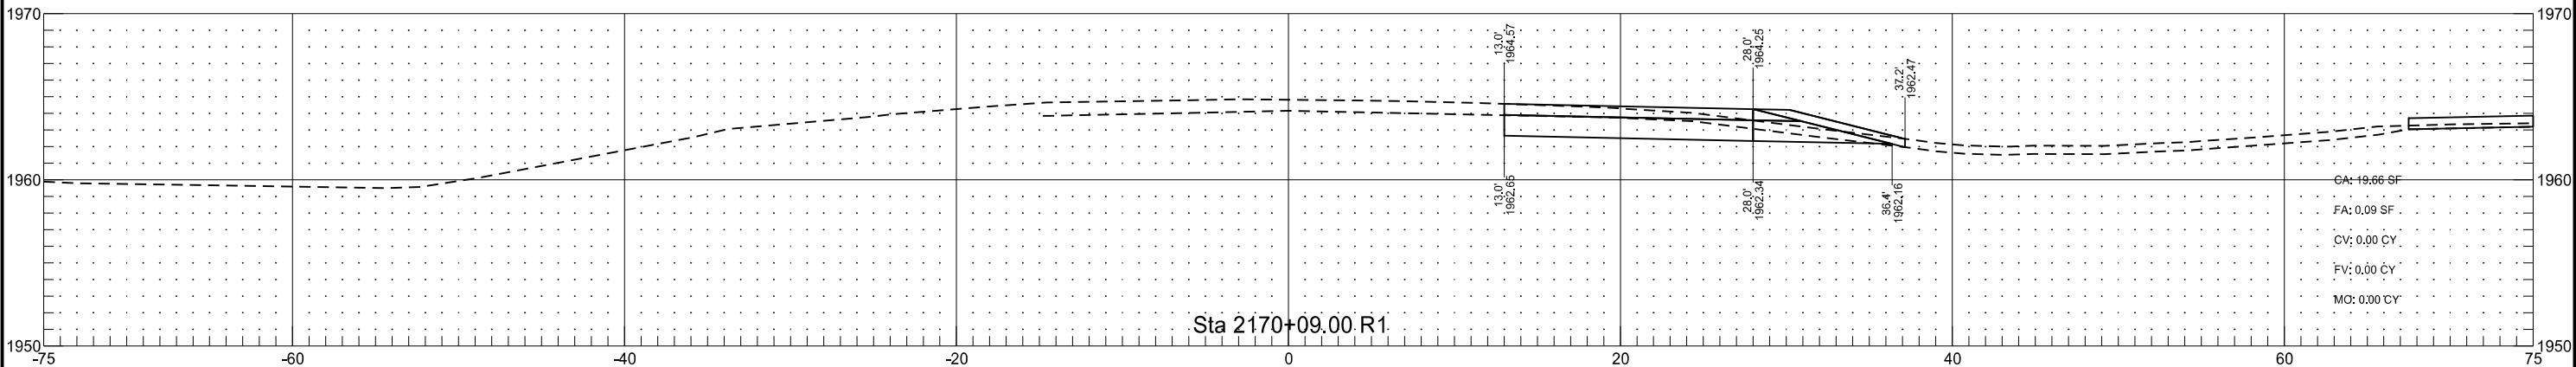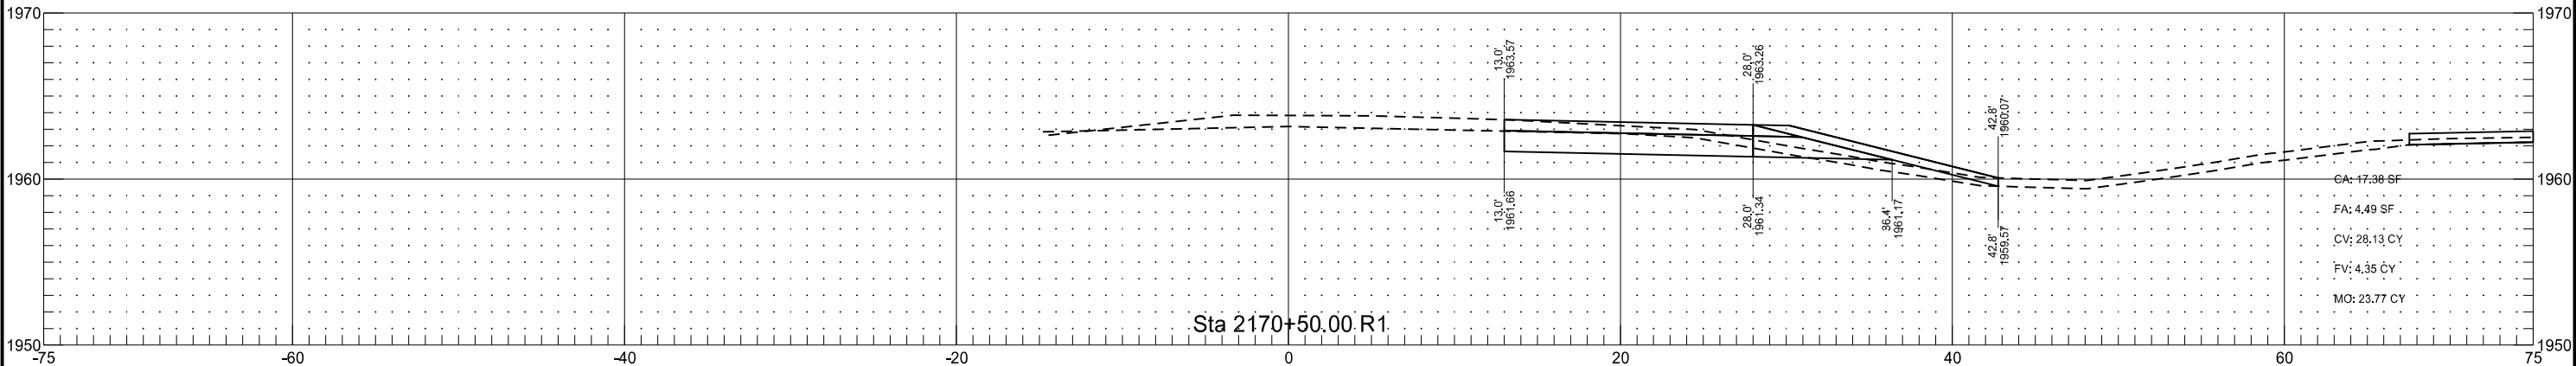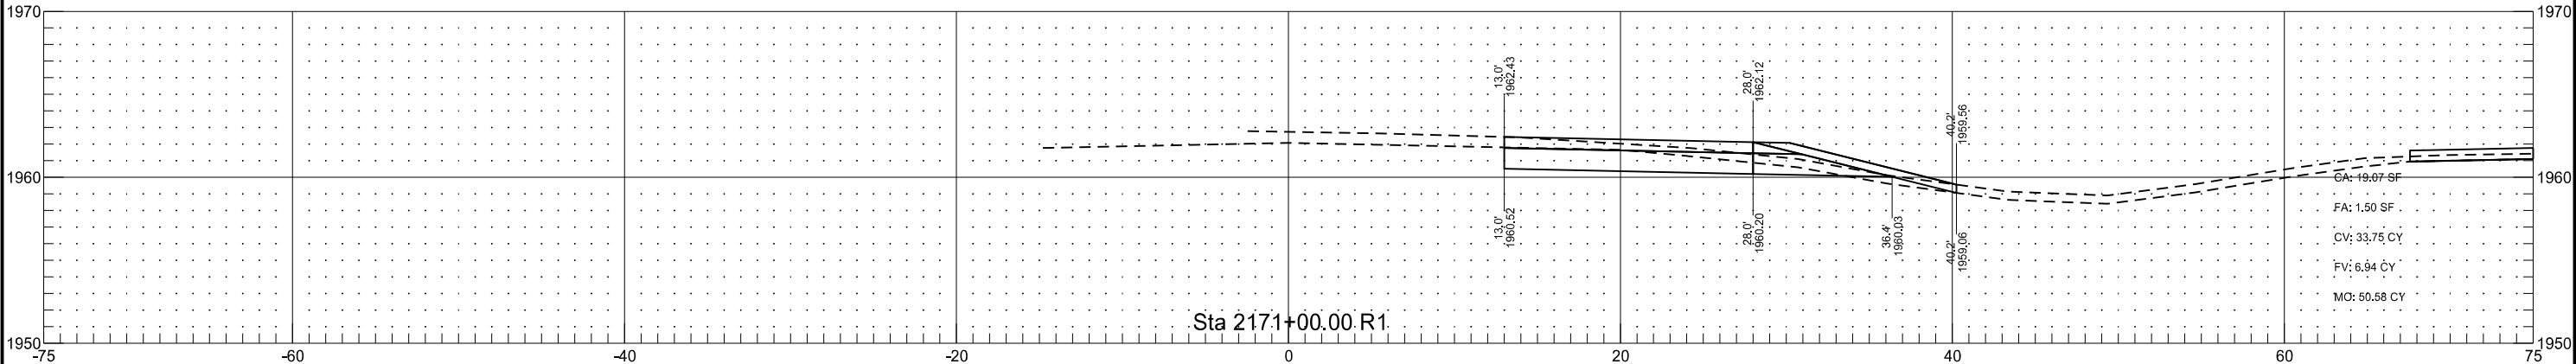




Stationing is based on Alignment "PR_US2_WB"


STATE	PROJECT NO.	SECTION NO.	SHEET NO.
ND	NH-NHU-7-002(156)024	200	59

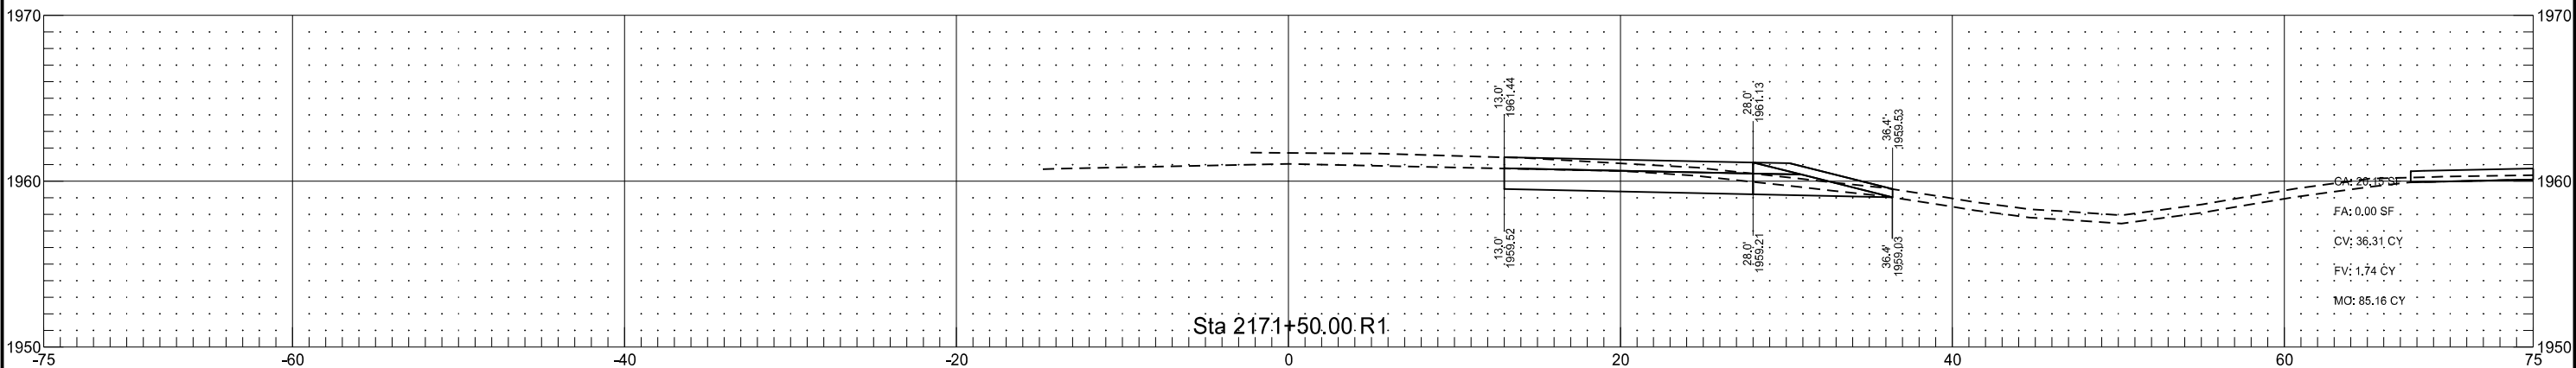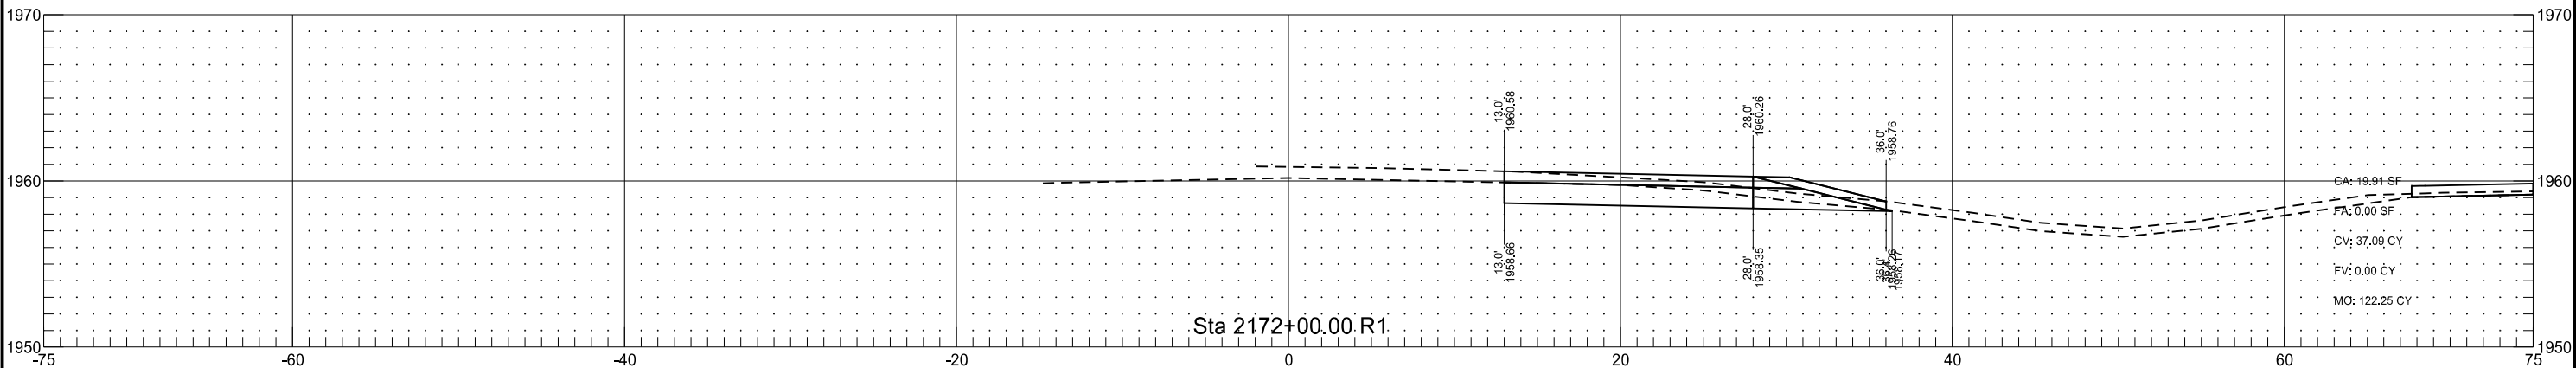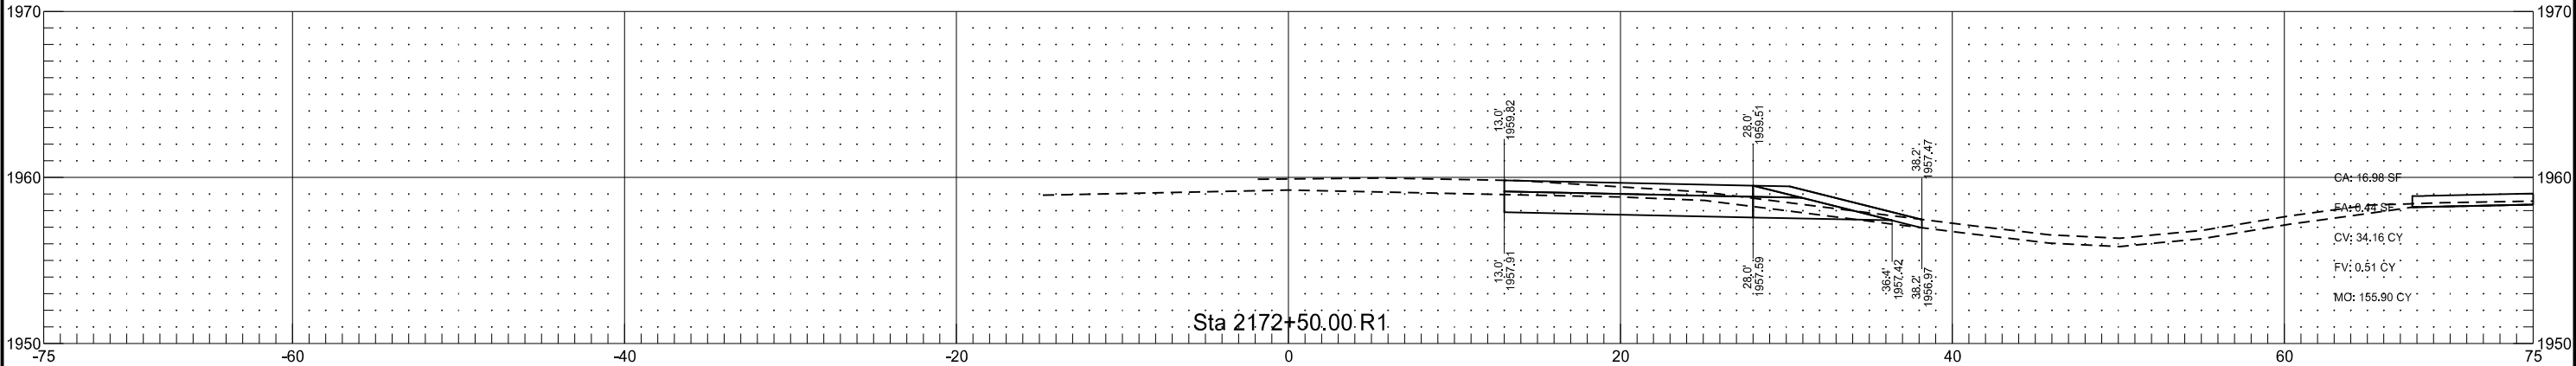


Stationing is based on Alignment "PR_US2_WB"

	STATE	PROJECT NO.	SECTION NO.	SHEET NO.
	ND	NH-NHU-7-002(156)025	200	60

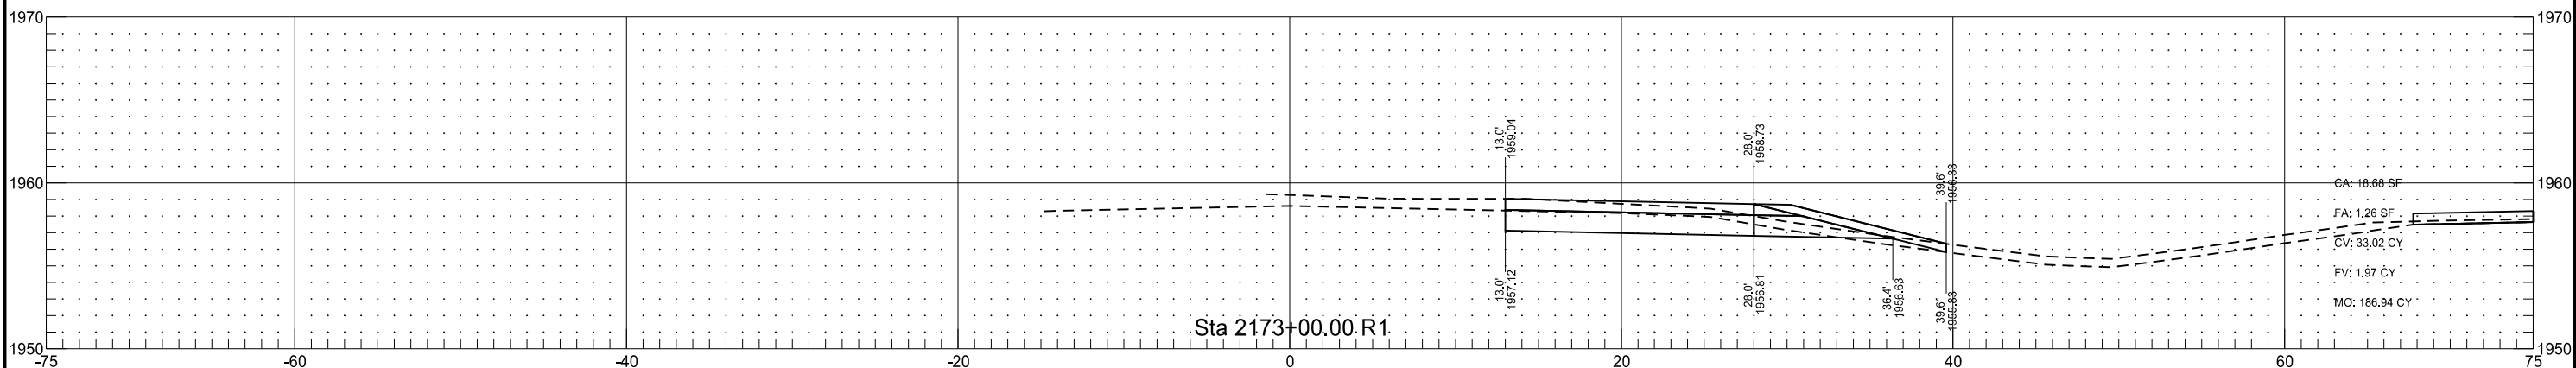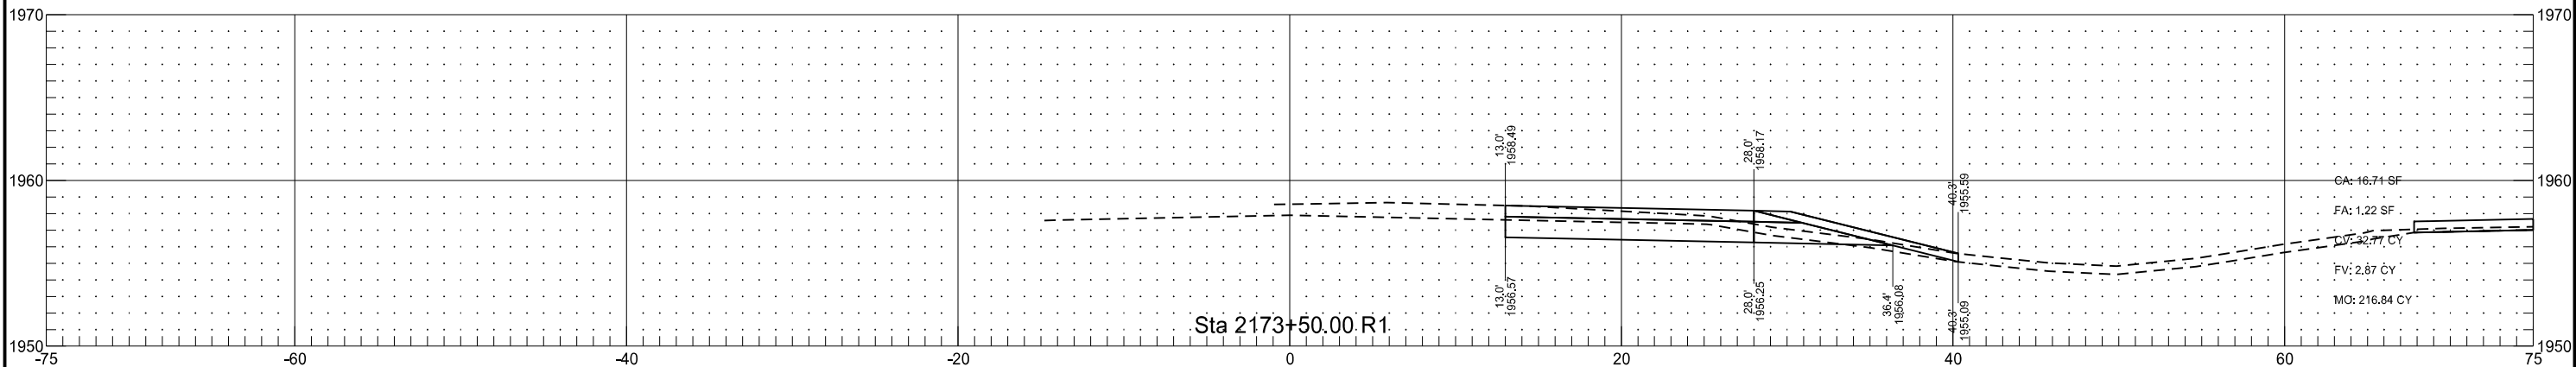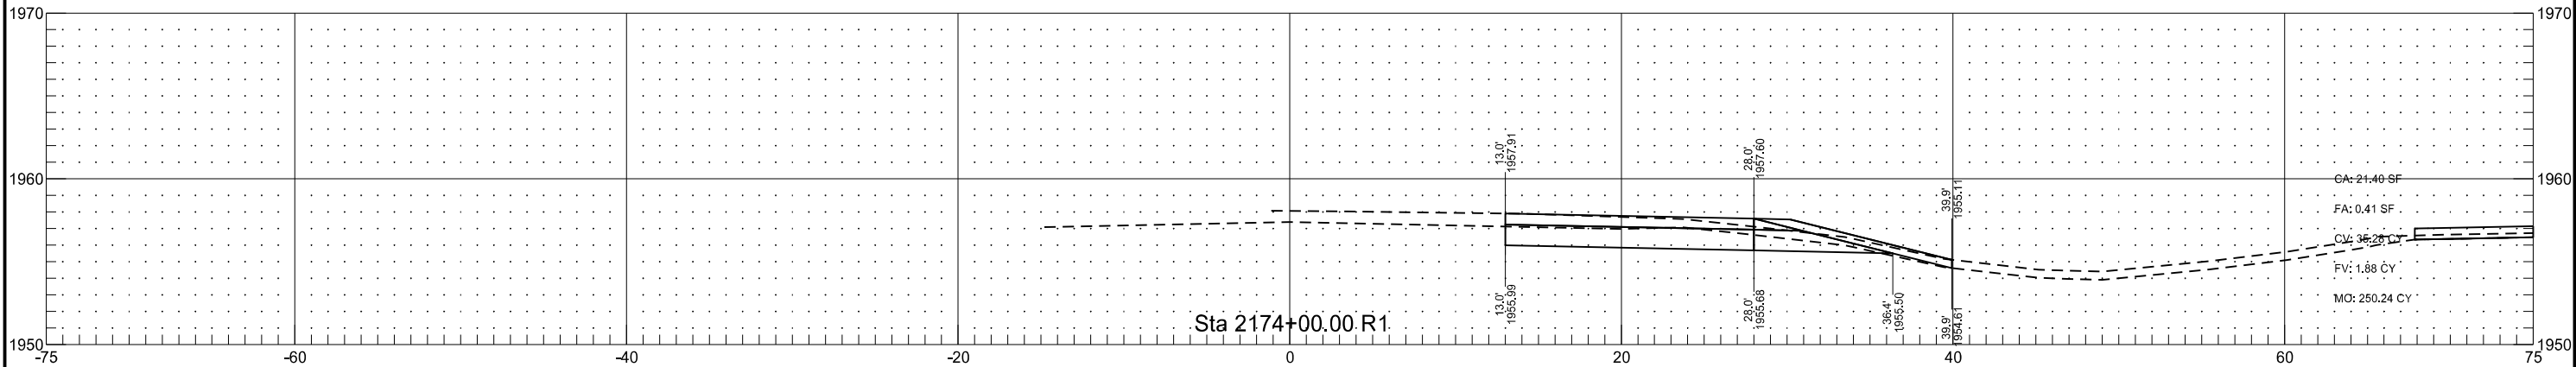

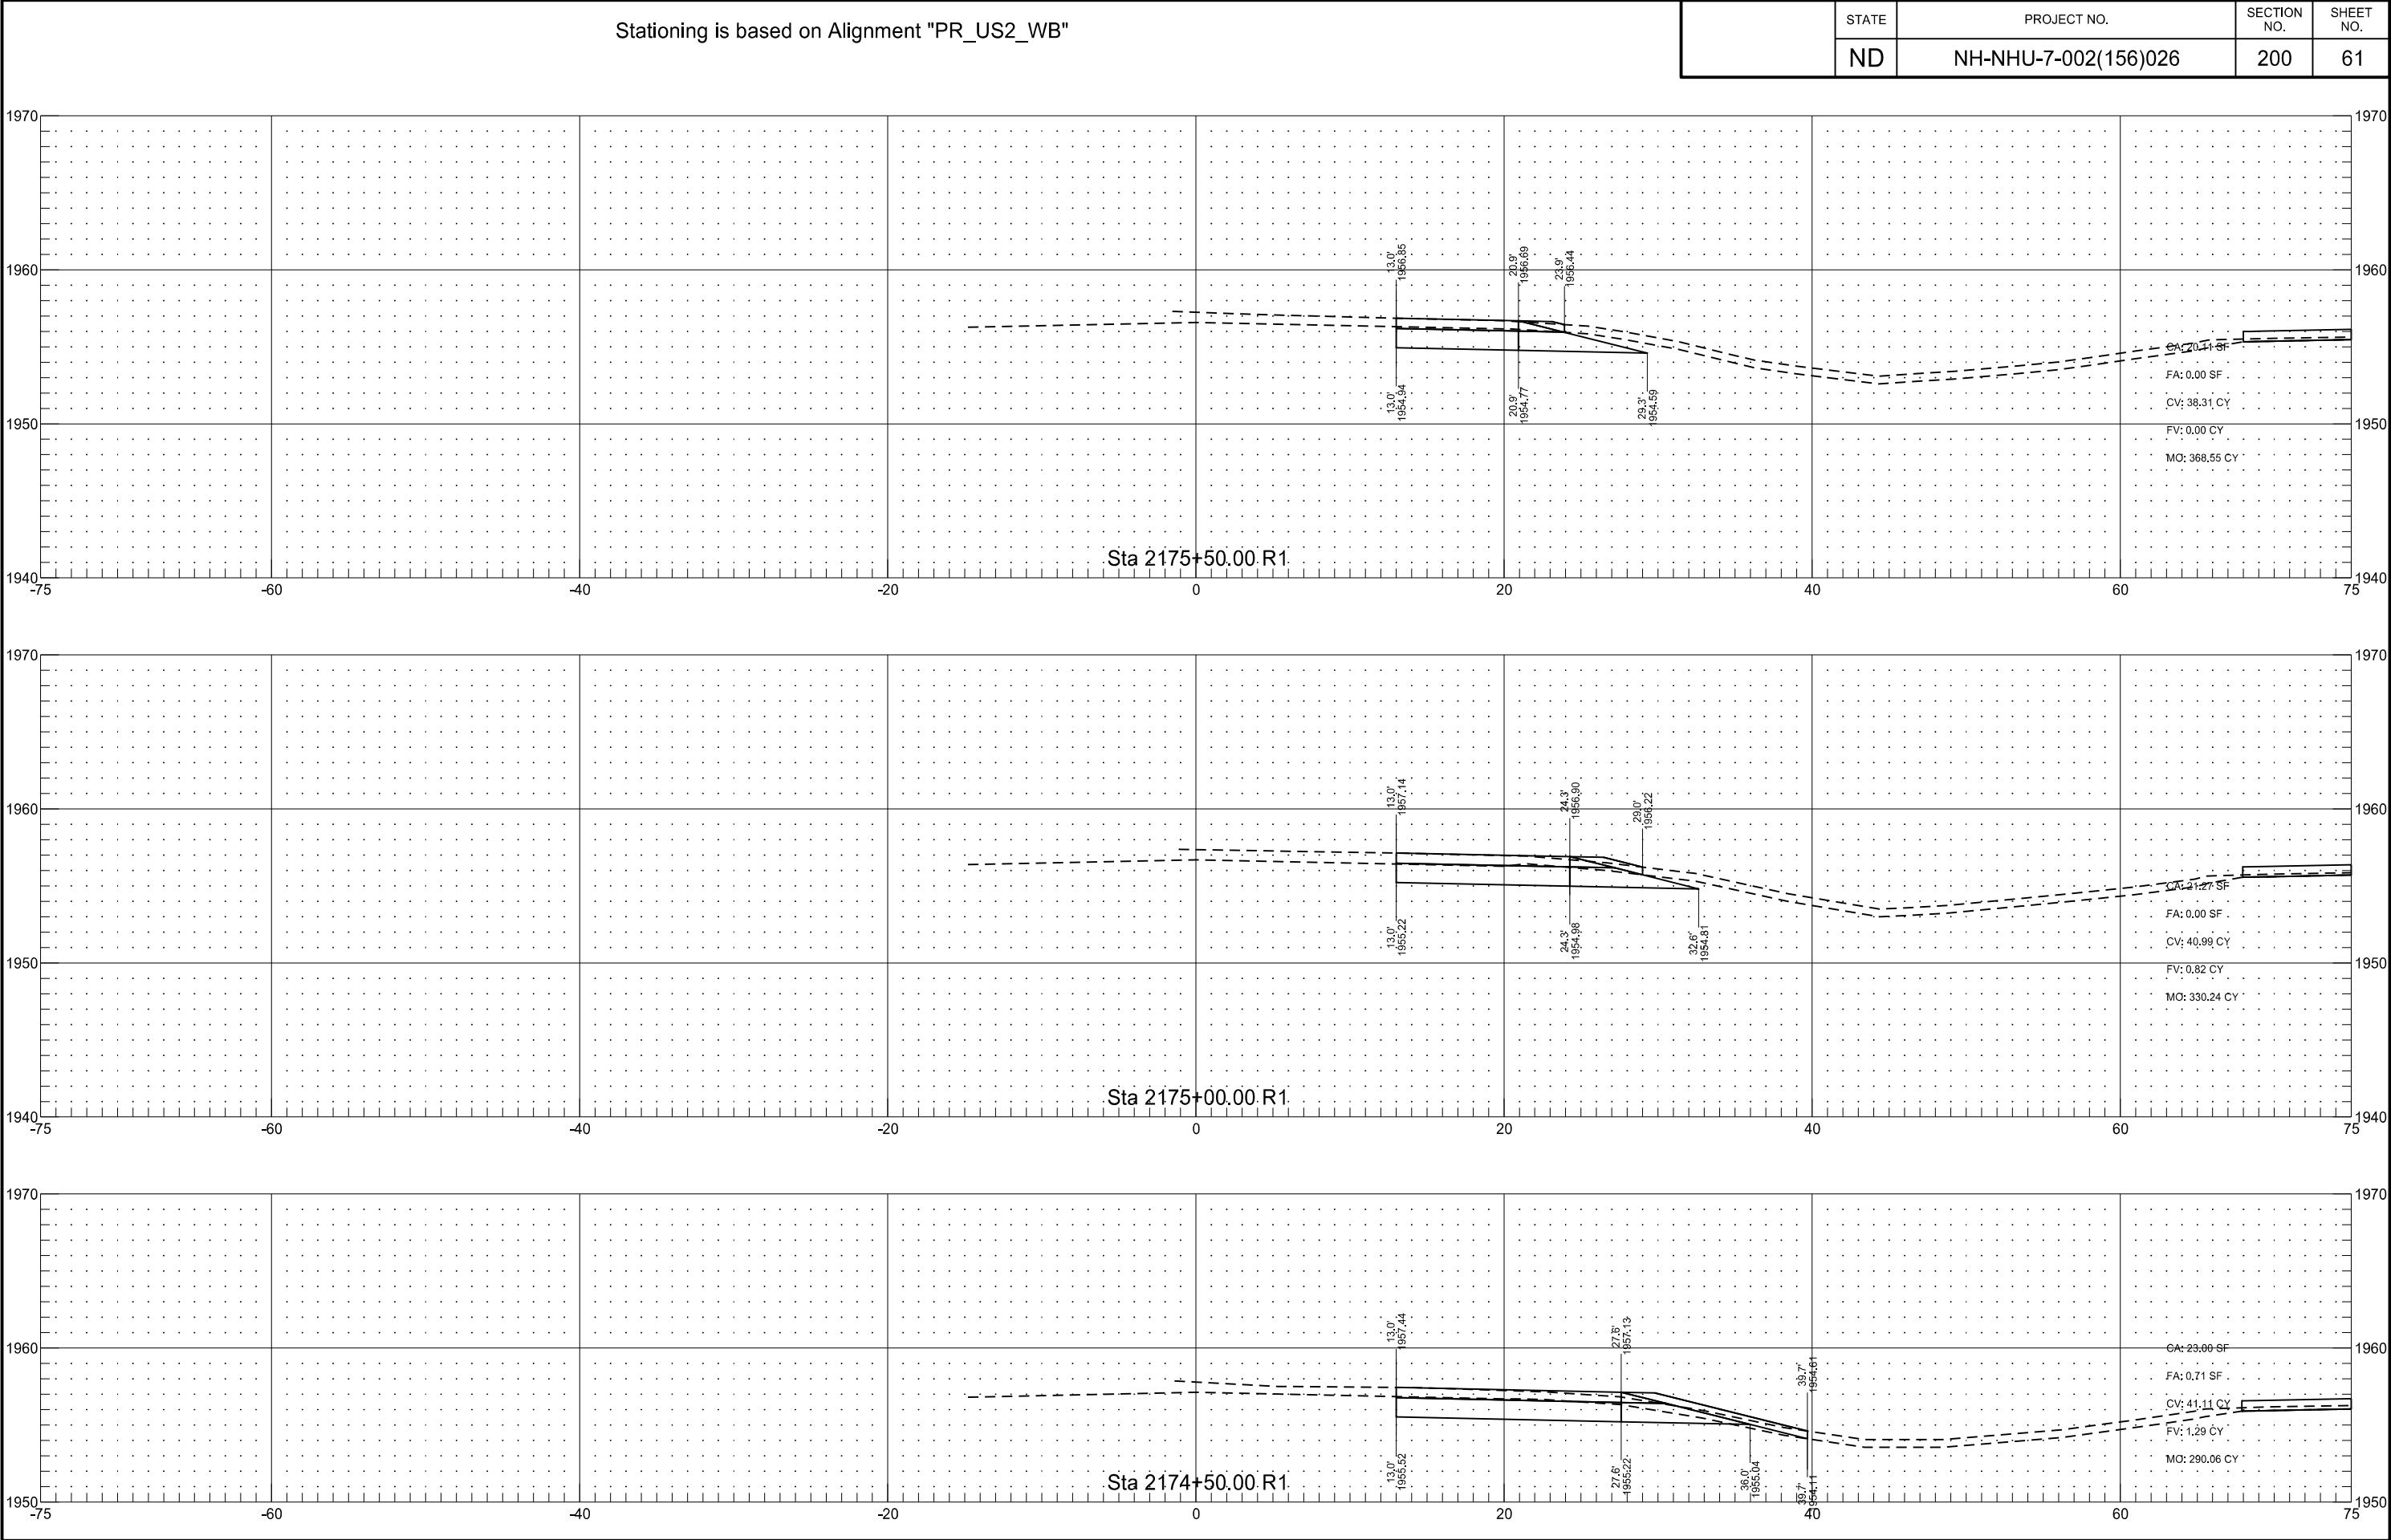


	STATE	PROJECT NO.	SECTION NO.	SHEET NO.
	ND	NH-NHU-7-002(156)022	200	62

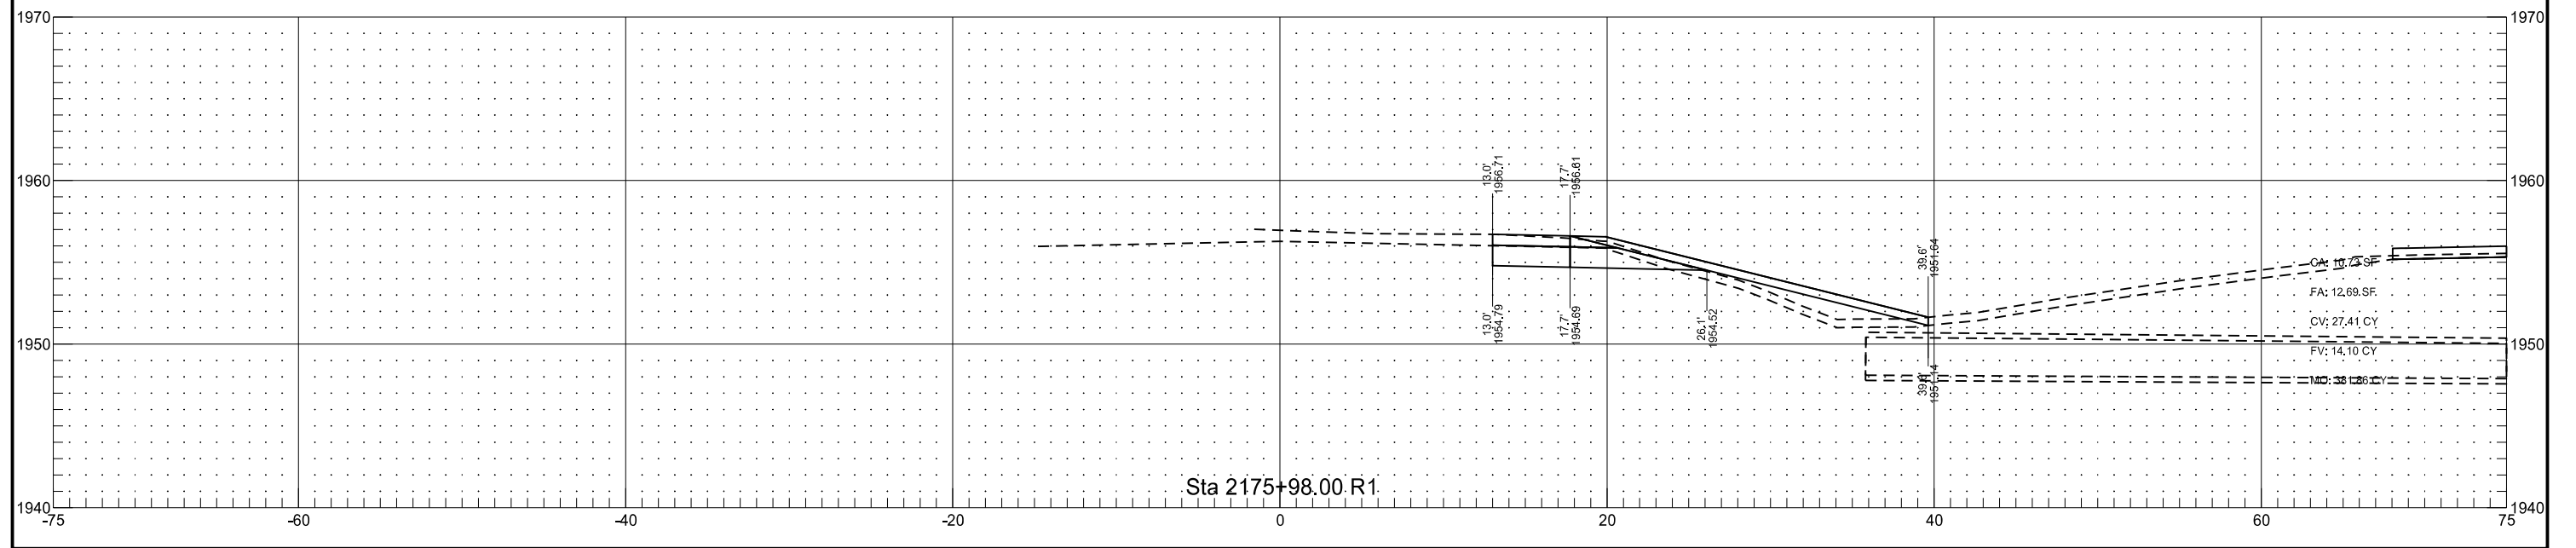




Stationing is based on Alignment "PR_US2_WB"

	STATE	PROJECT NO.	SECTION NO.	SHEET NO.
	ND	NH-NHU-7-002(156)023	200	63

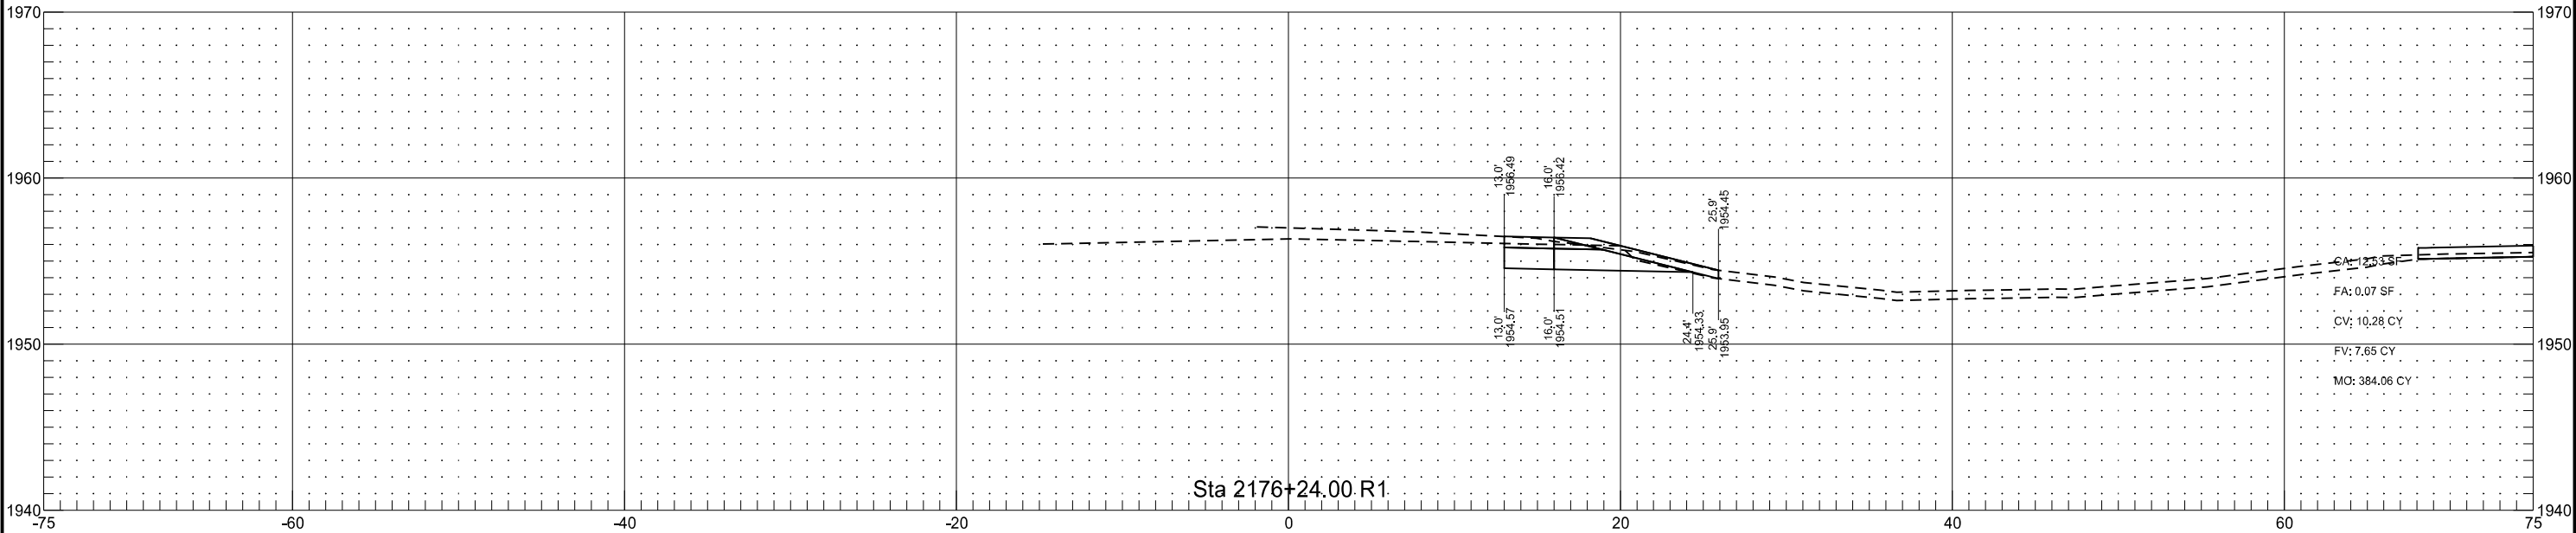




Stationing is based on Alignment "PR_US2_WB"

STATE	PROJECT NO.	SECTION NO.	SHEET NO.
ND	NH-NHU-7-002(156)022	200	64

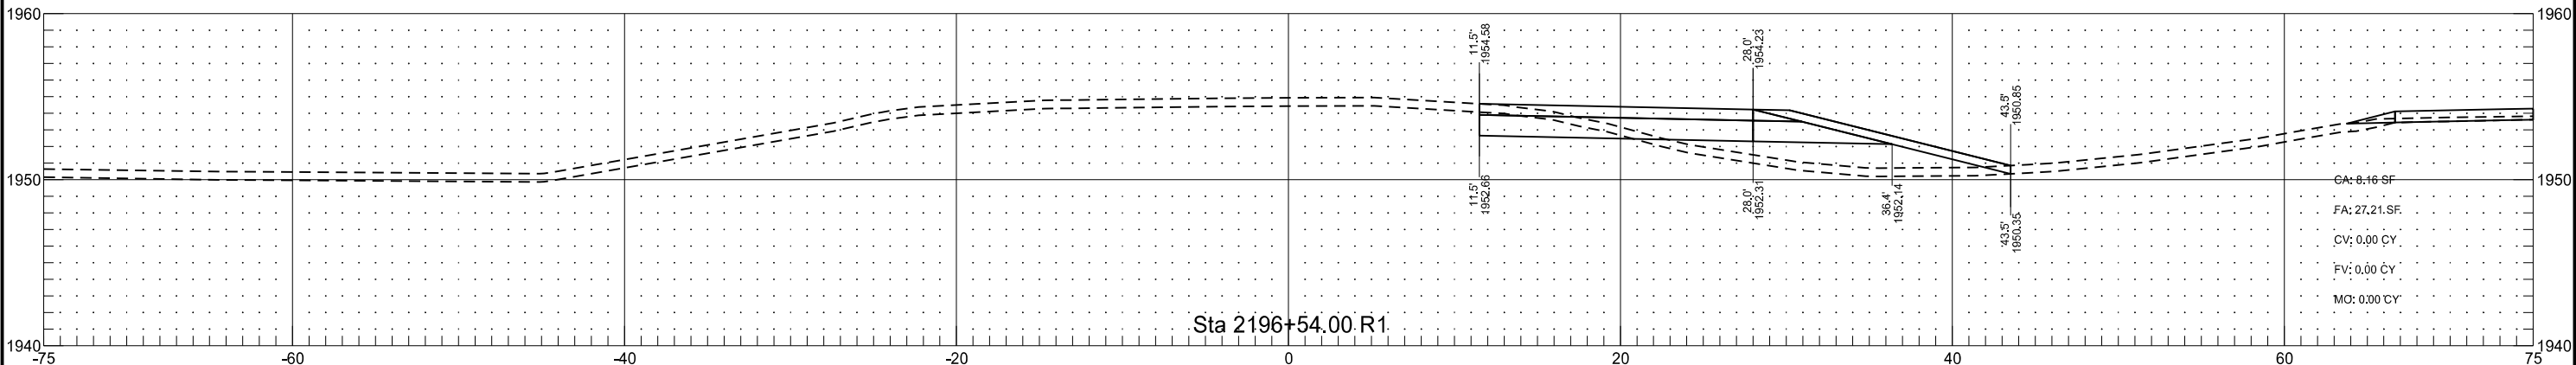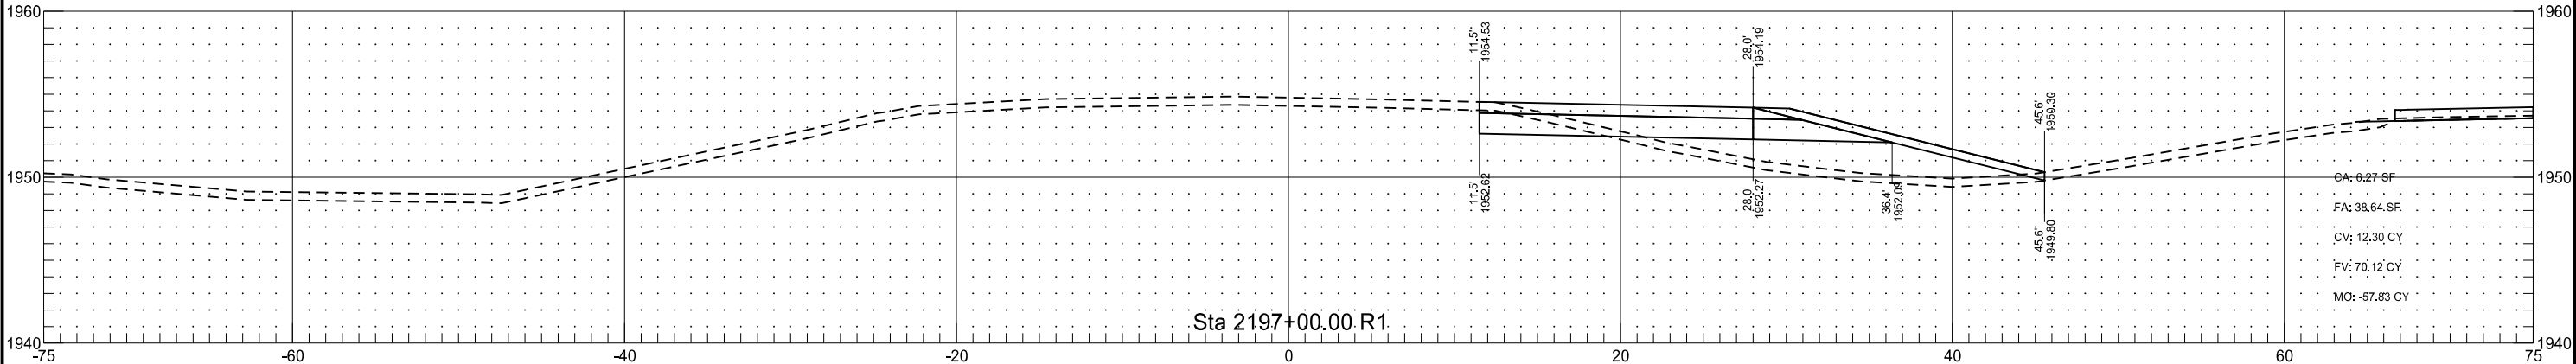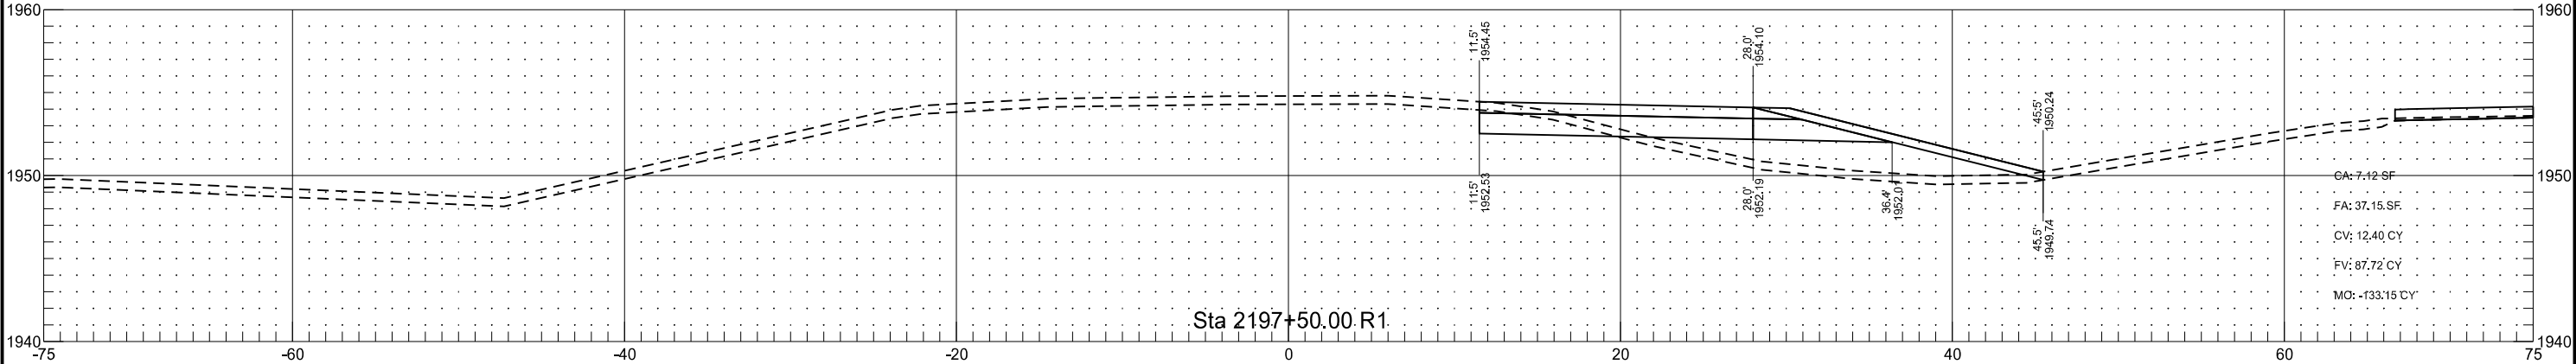




Stationing is based on Alignment "PR_US2_WB"

STATE	PROJECT NO.	SECTION NO.	SHEET NO.
ND	NH-NHU-7-002(156)023	200	65

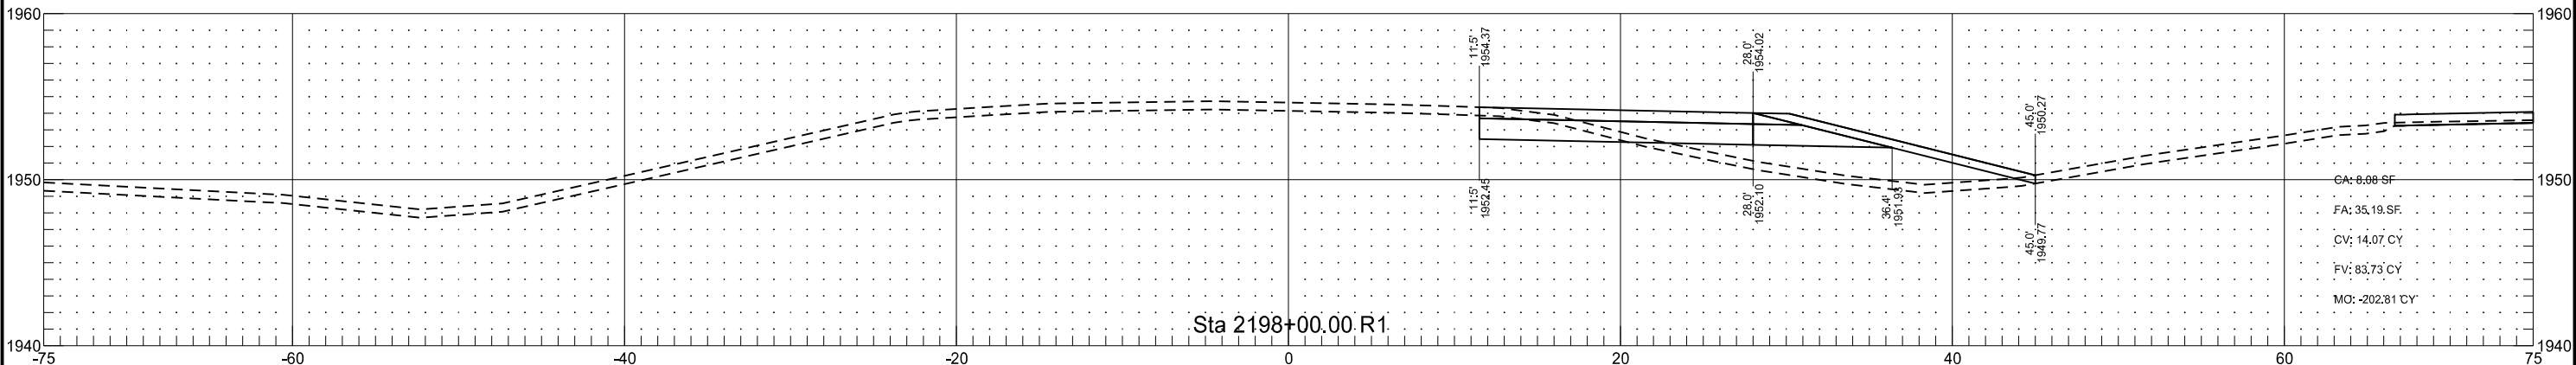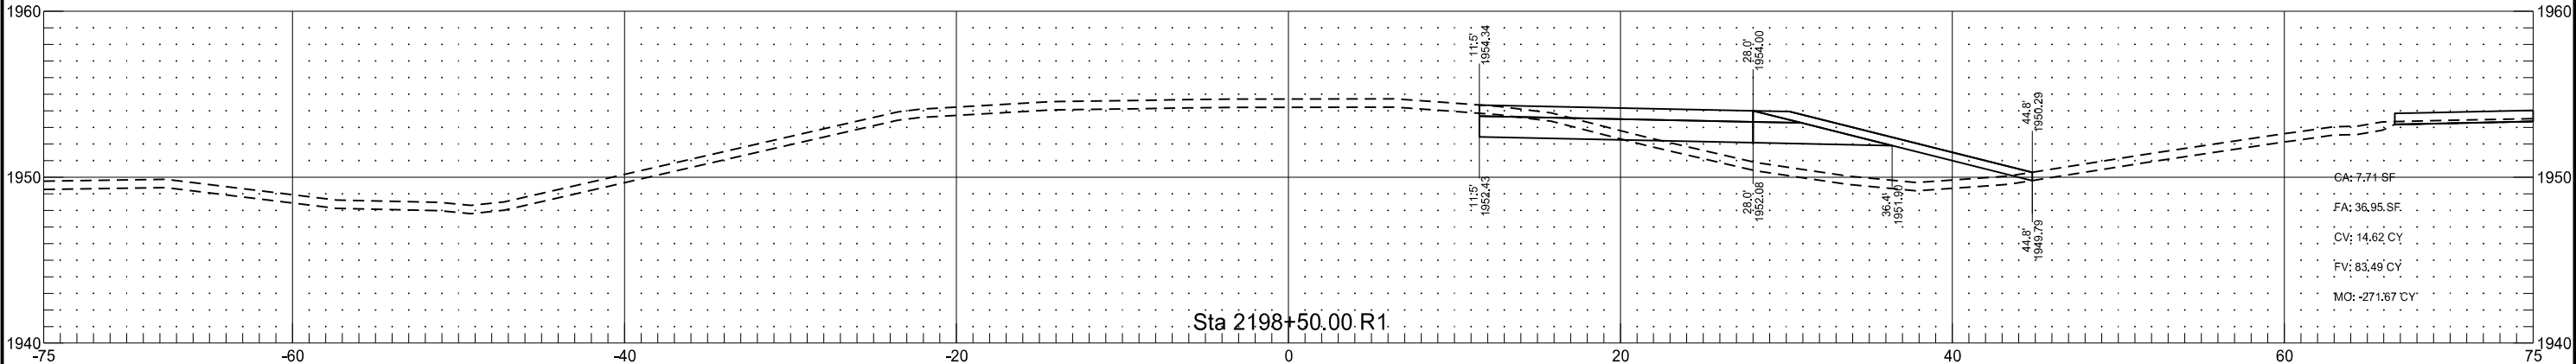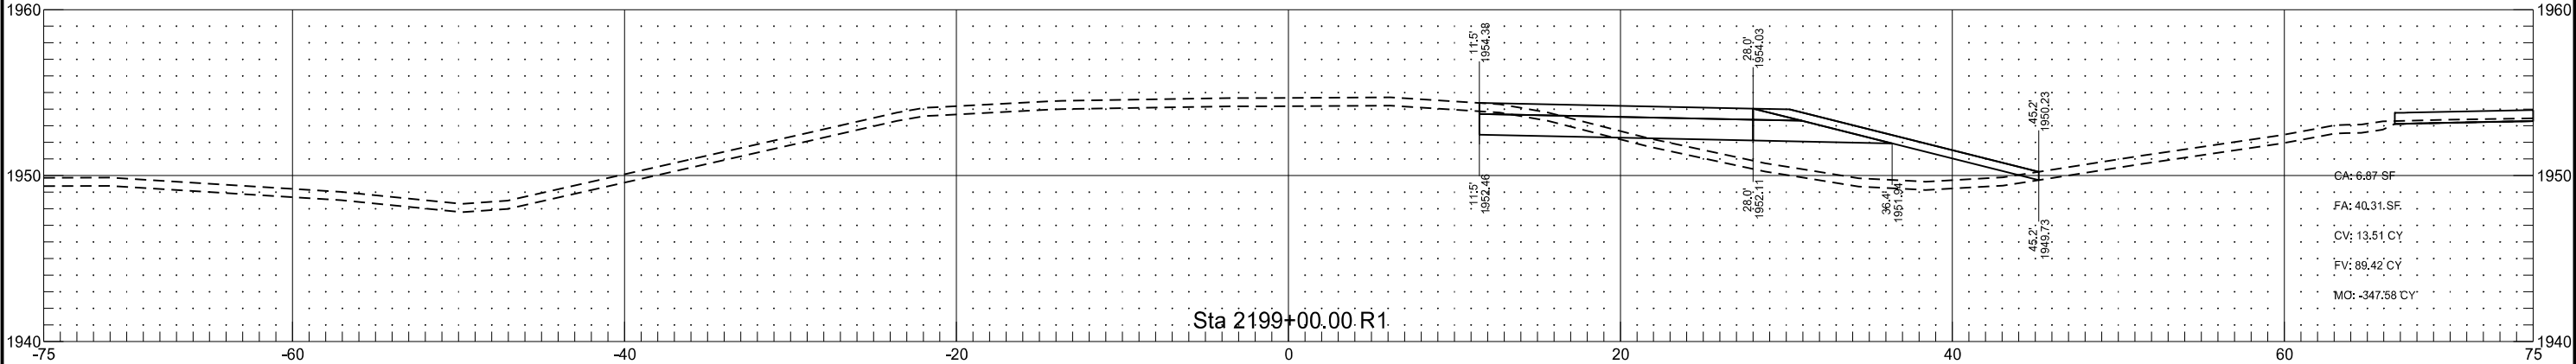




Stationing is based on Alignment "PR_US2_WB"

	STATE	PROJECT NO.	SECTION NO.	SHEET NO.
	ND	NH-NHU-7-002(156)024	200	66

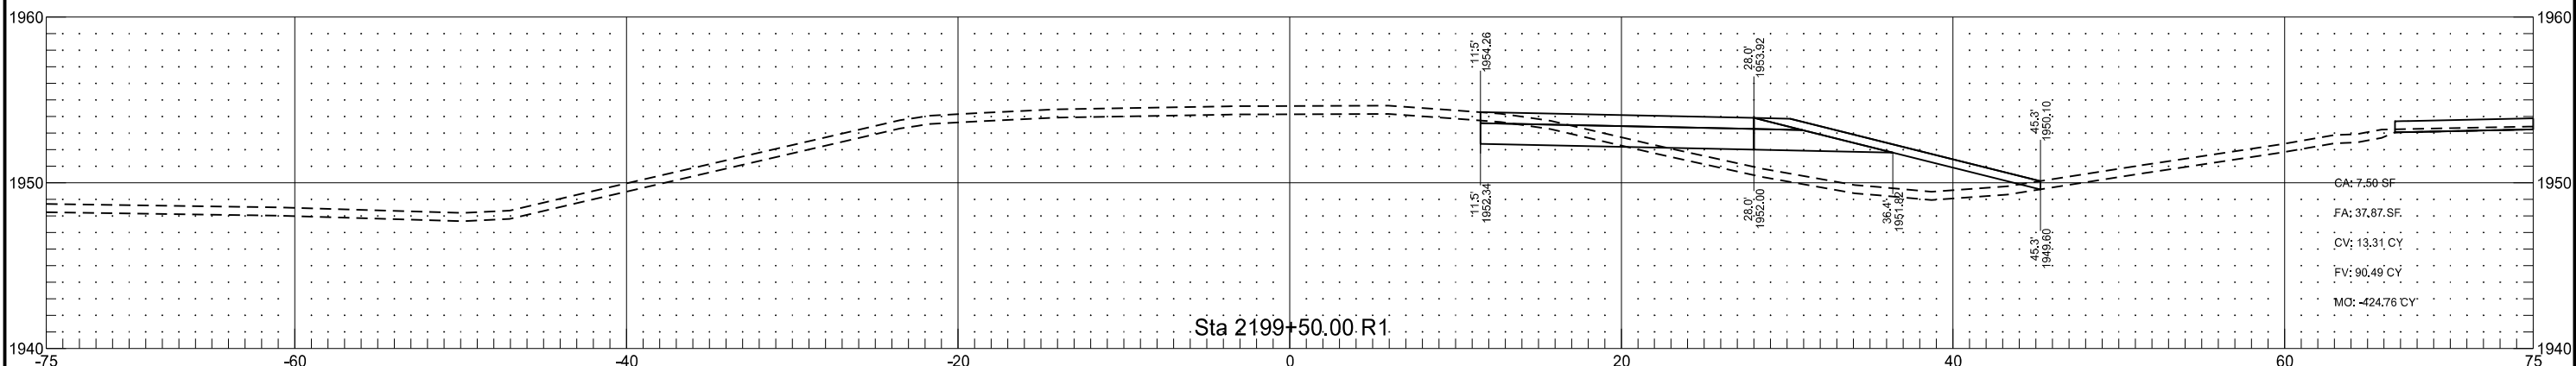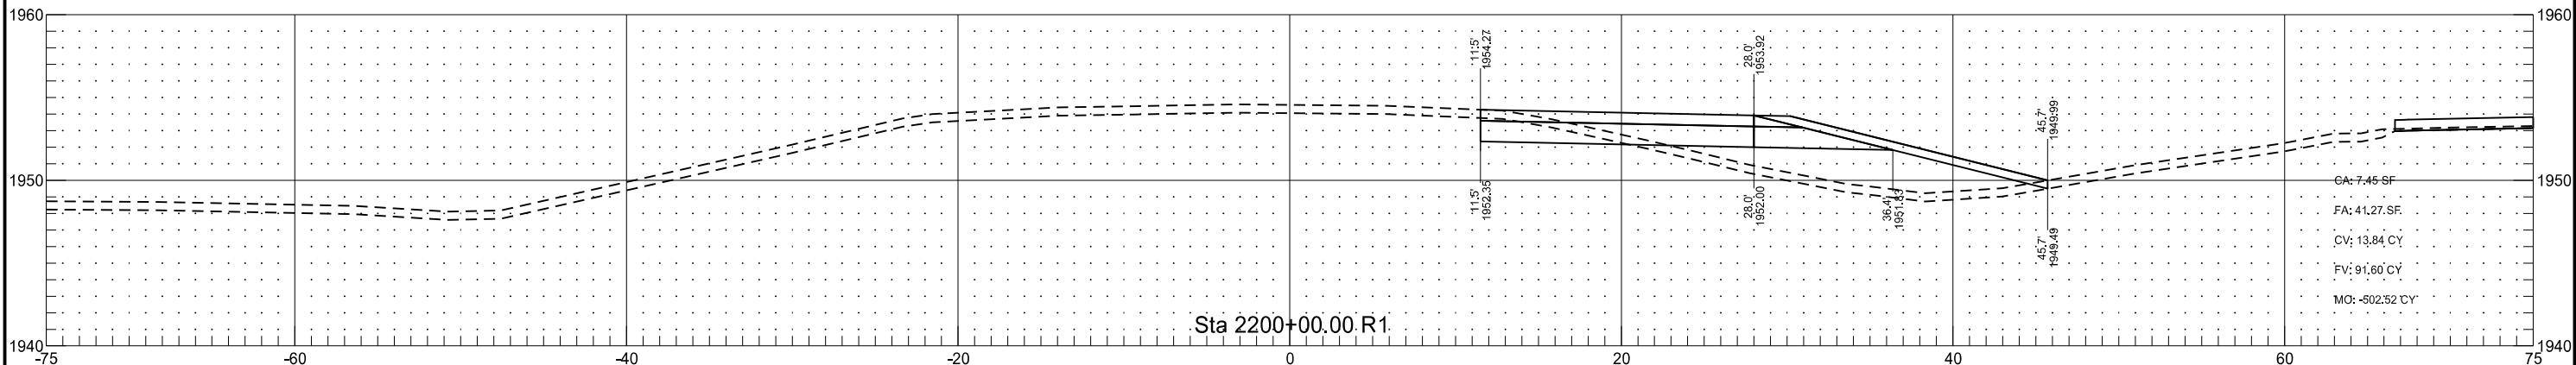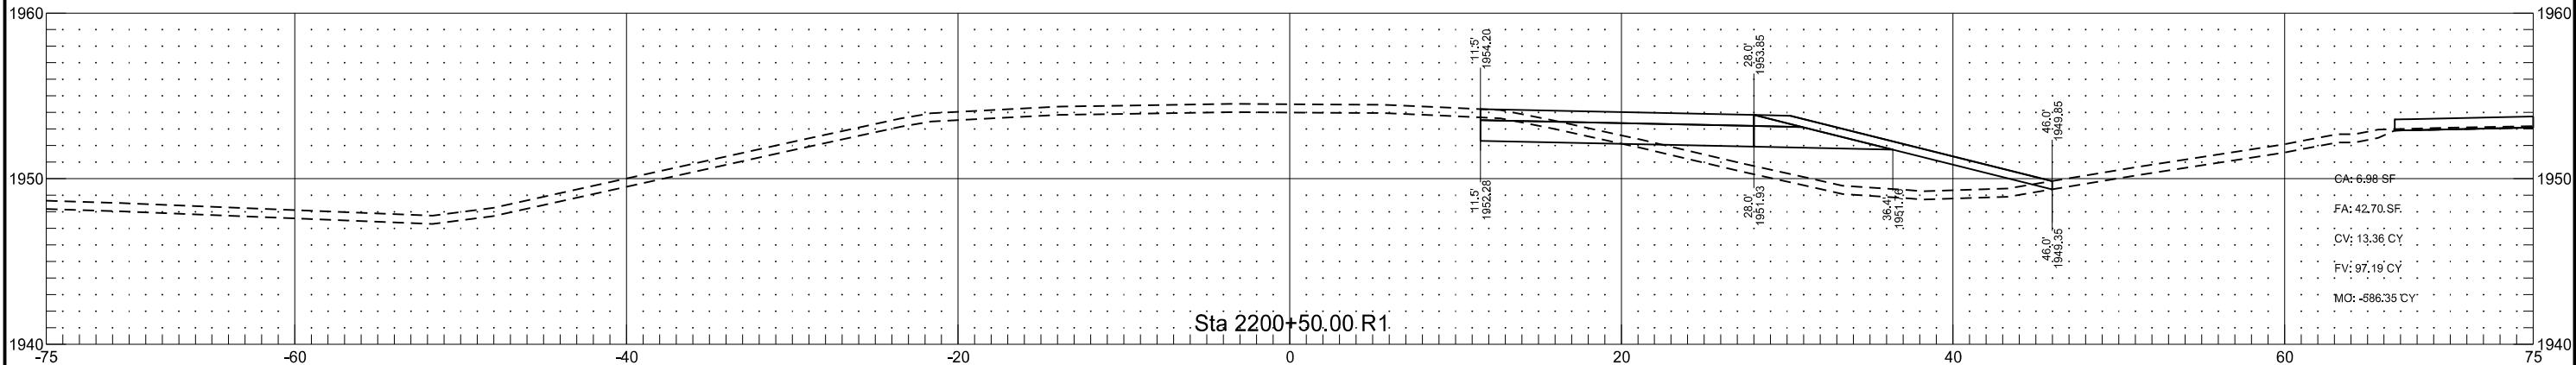




Stationing is based on Alignment "PR_US2_WB"

STATE	PROJECT NO.	SECTION NO.	SHEET NO.
ND	NH-NHU-7-002(156)025	200	67

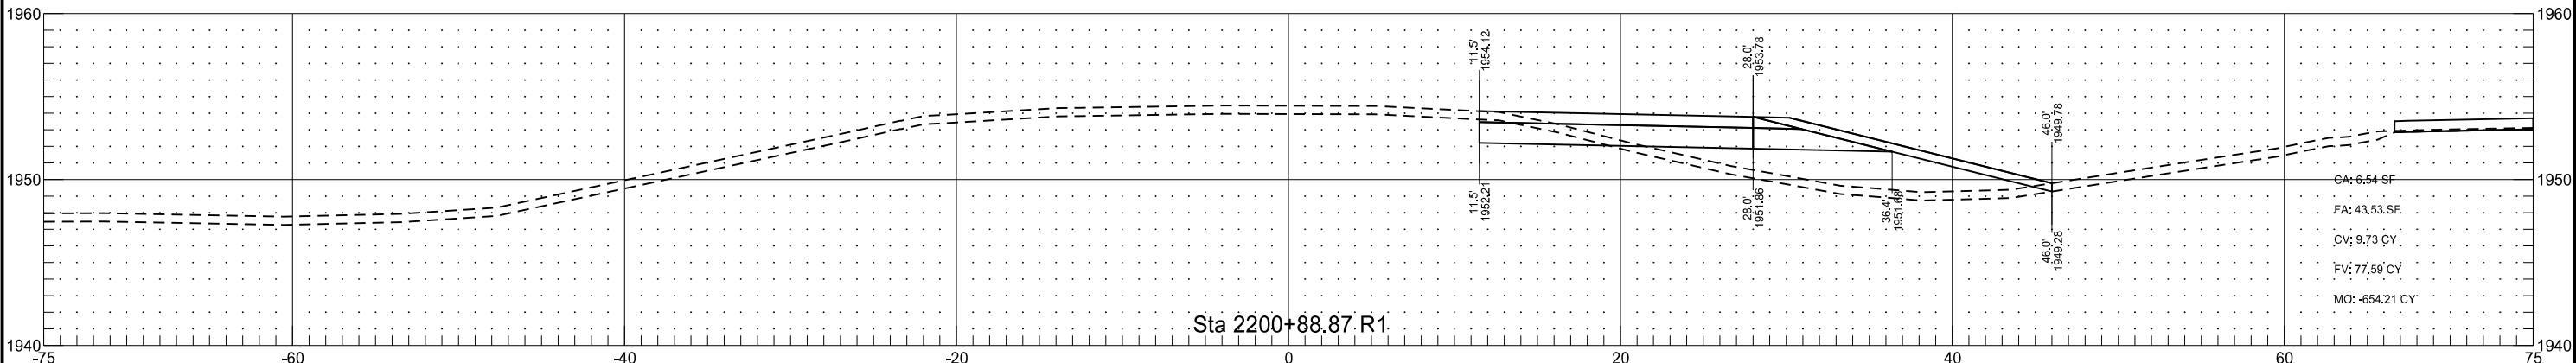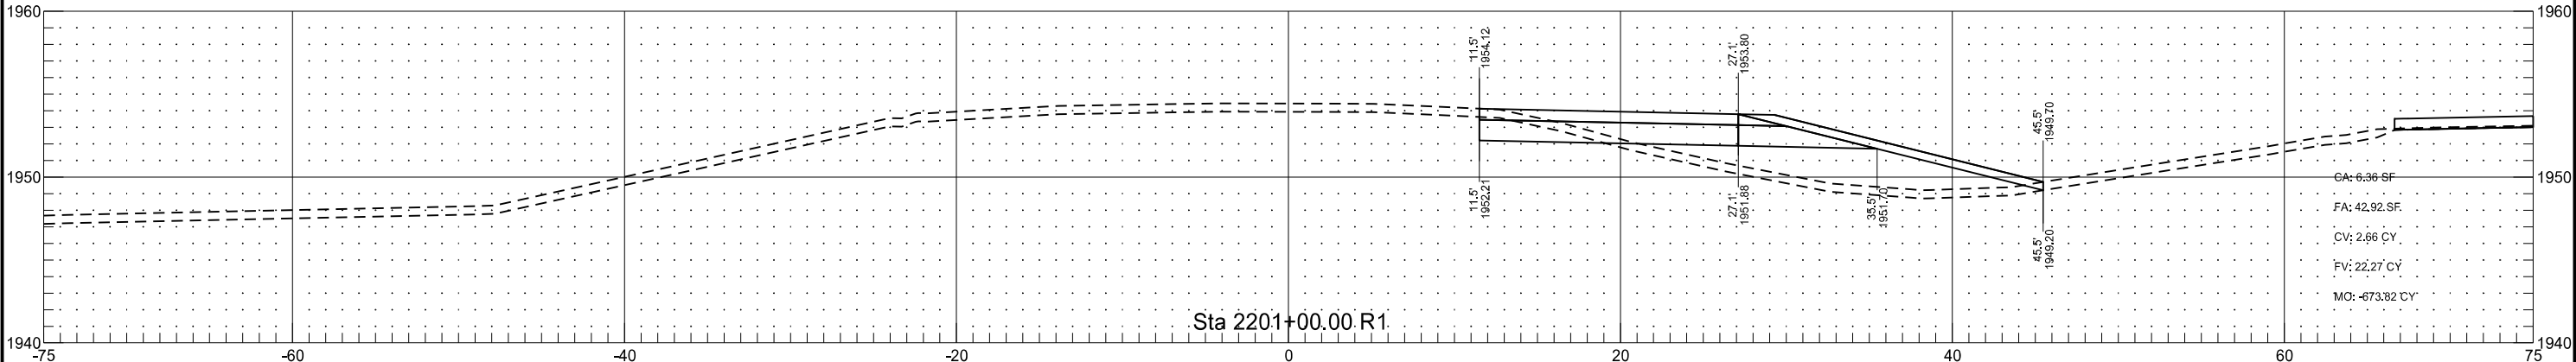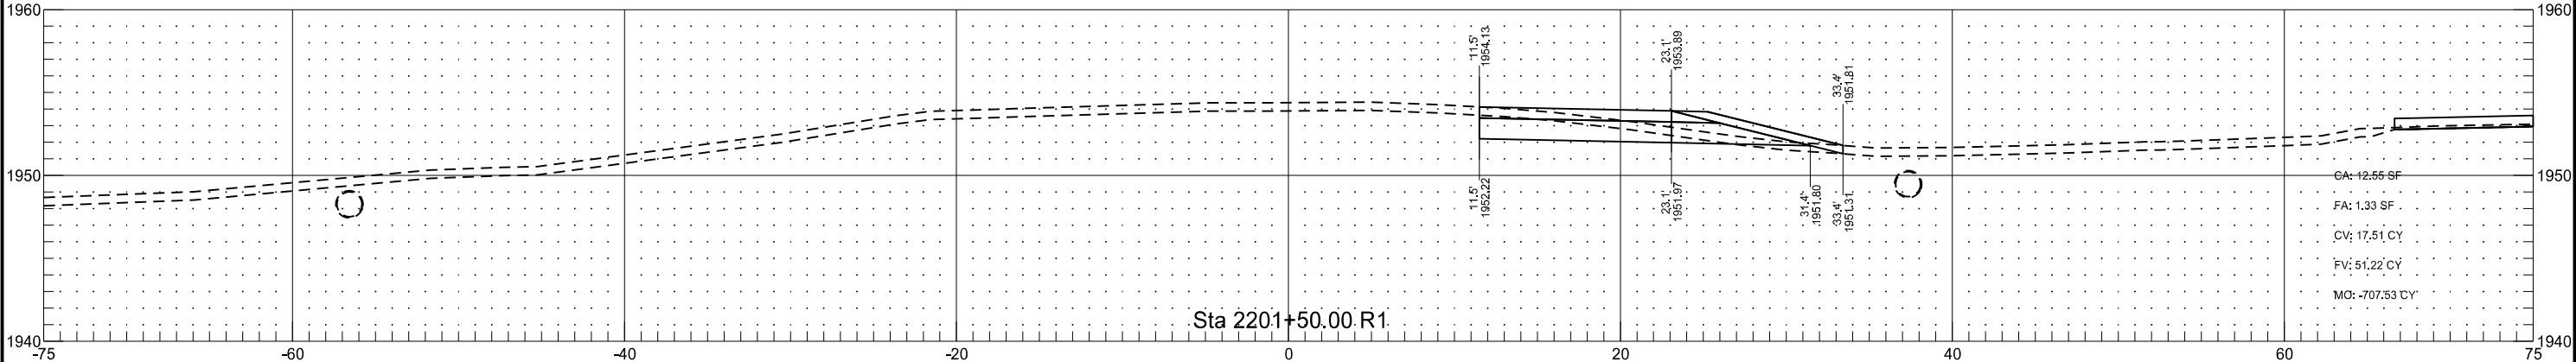

Stationing is based on Alignment "PR_US2_WB"

STATE	PROJECT NO.	SECTION NO.	SHEET NO.
ND	NH-NHU-7-002(156)026	200	68

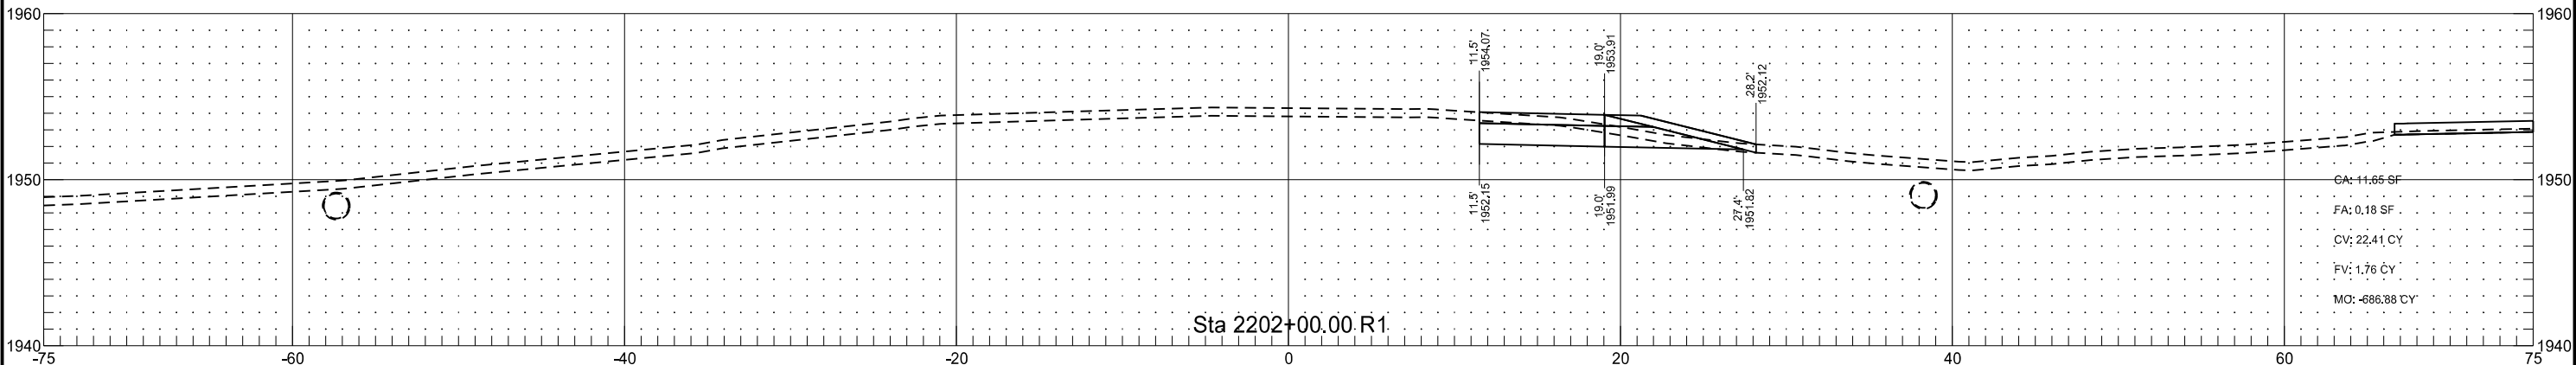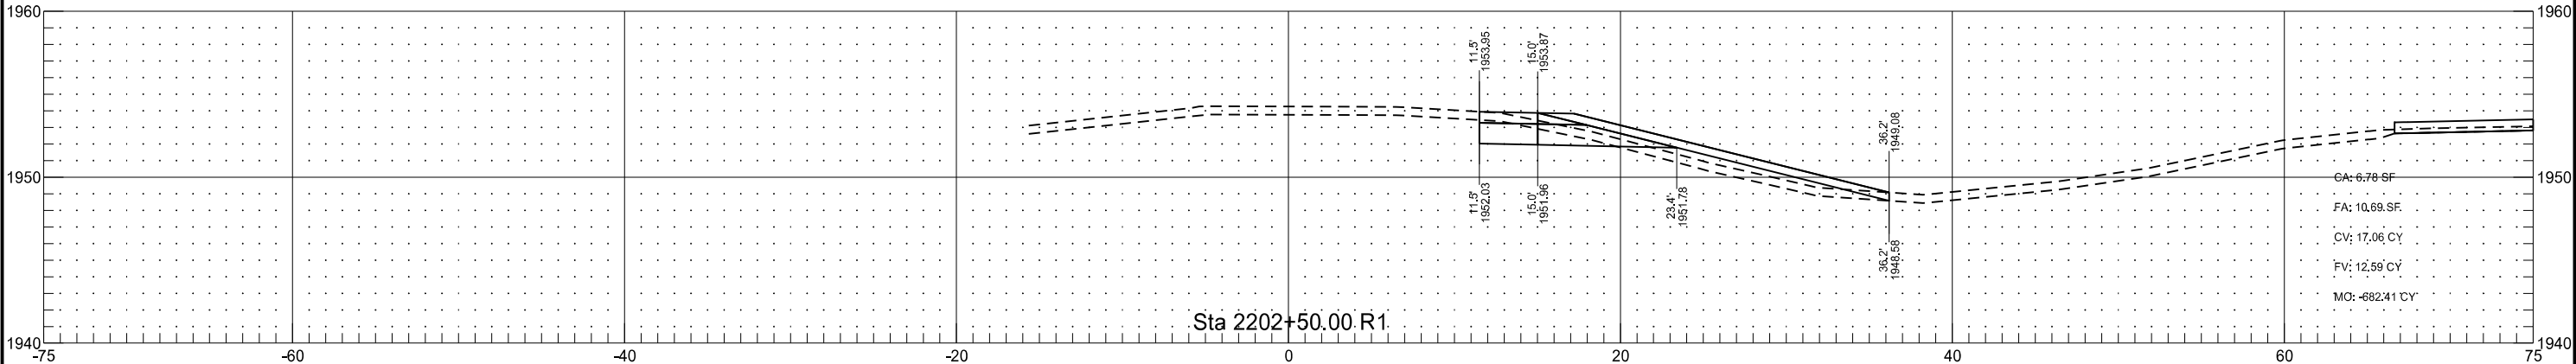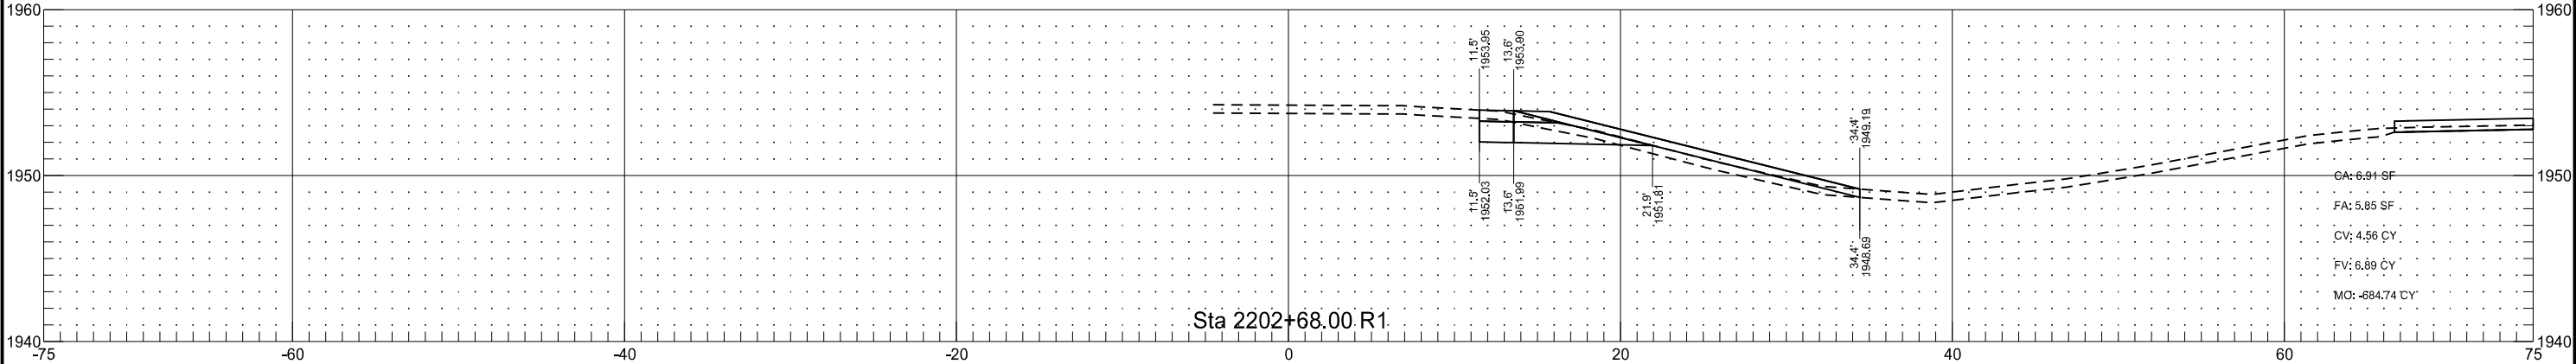

Stationing is based on Alignment "PR_84THST"

STATE

PROJECT NO.

SECTION NO.


SHEET NO.

ND


NH-NHU-7-002(156)022


200

69

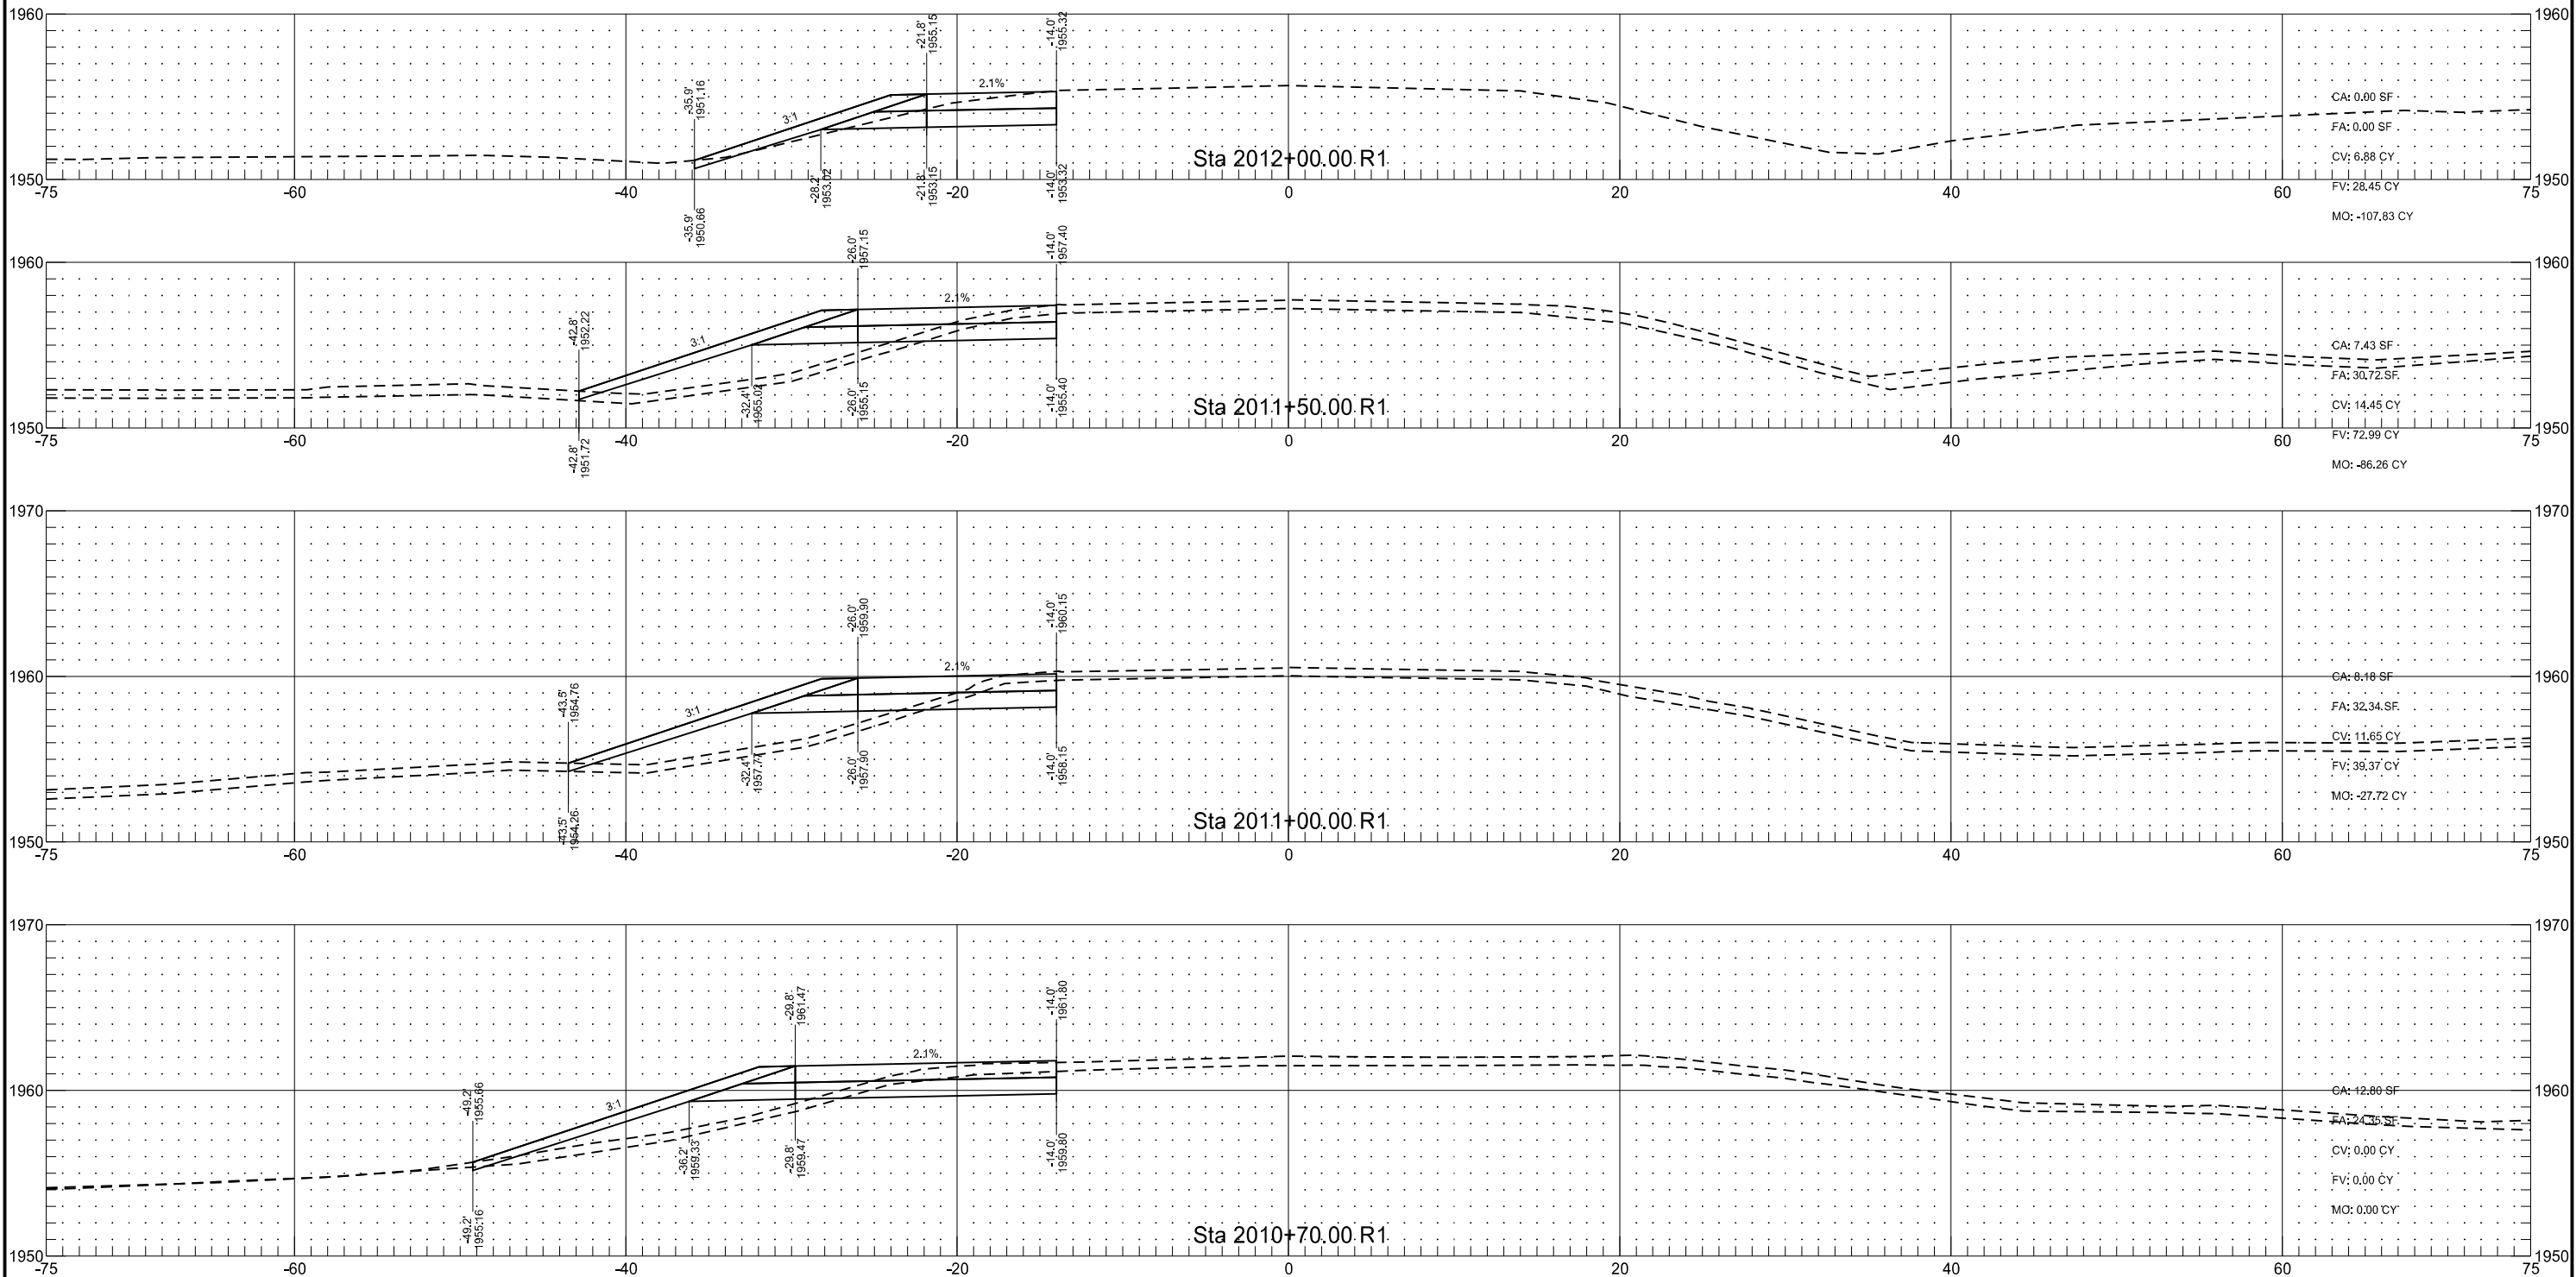


	STATE	PROJECT NO.	SECTION NO.	SHEET NO.
	ND	NH-NHU-7-002(156)022	200	70

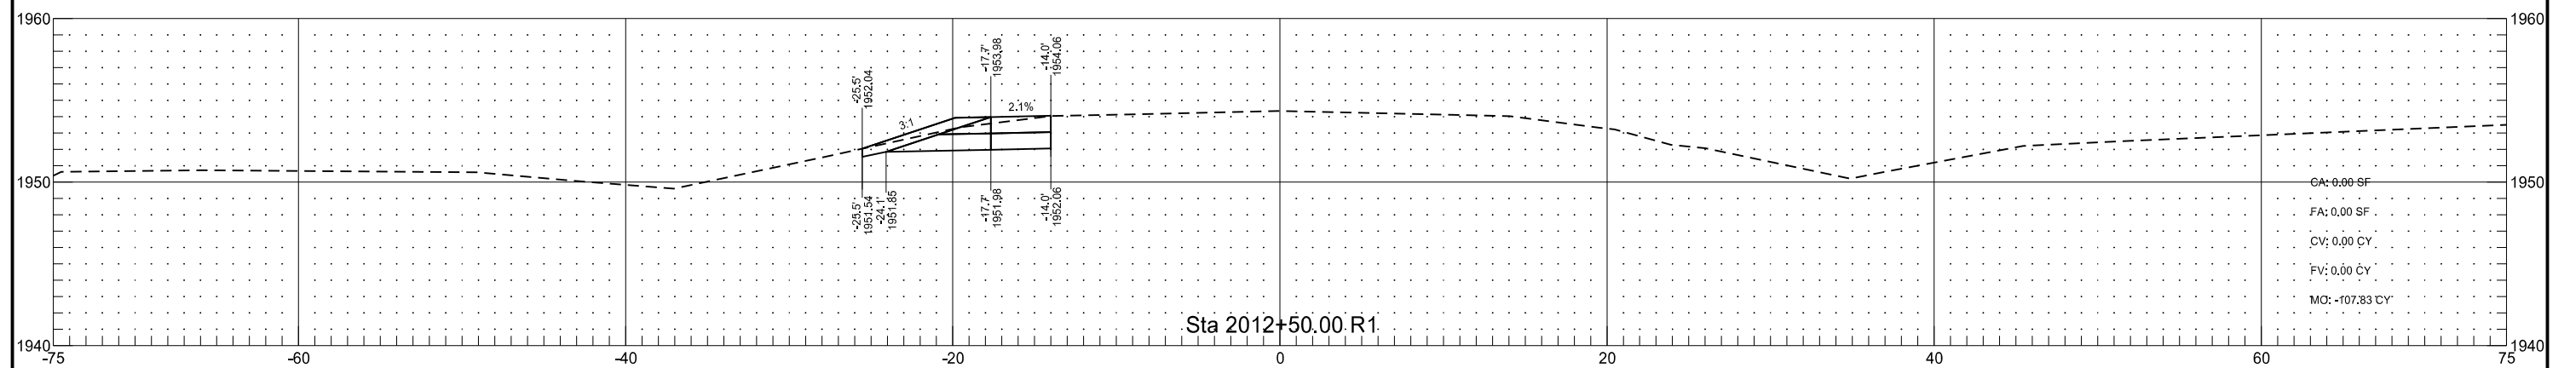


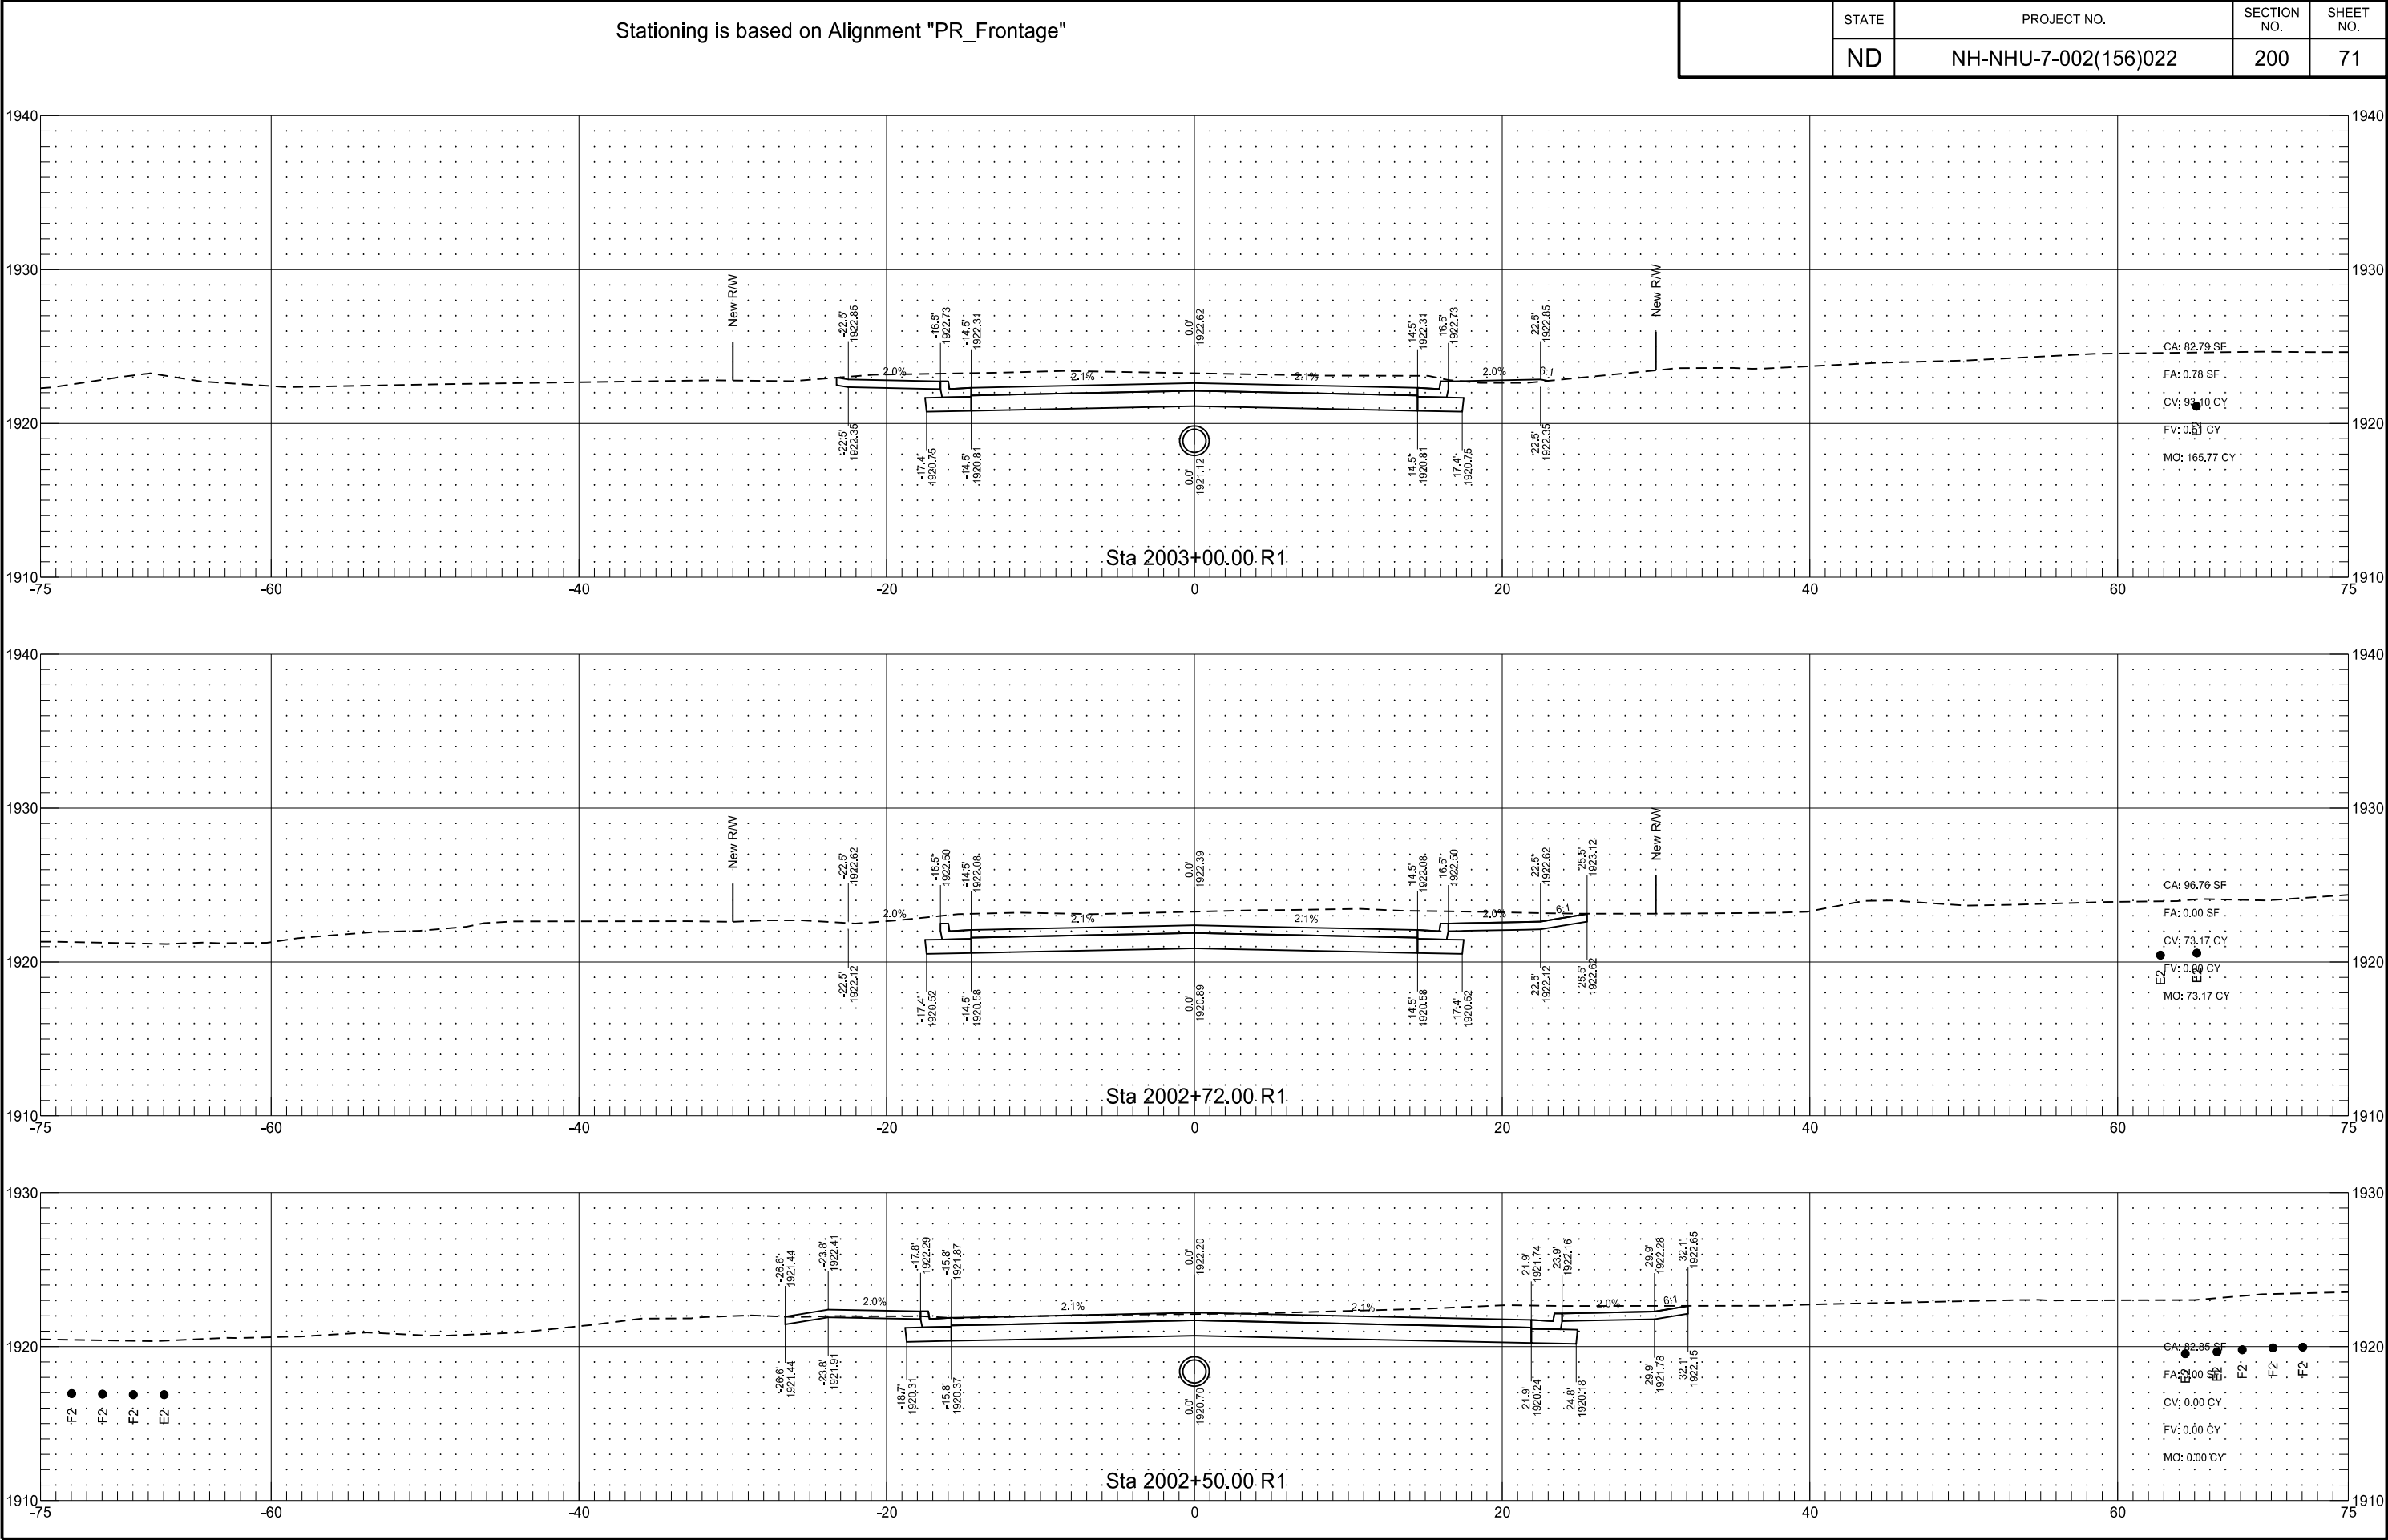




	STATE	PROJECT NO.	SECTION NO.	SHEET NO.
	ND	NH-NHU-7-002(156)022	200	72

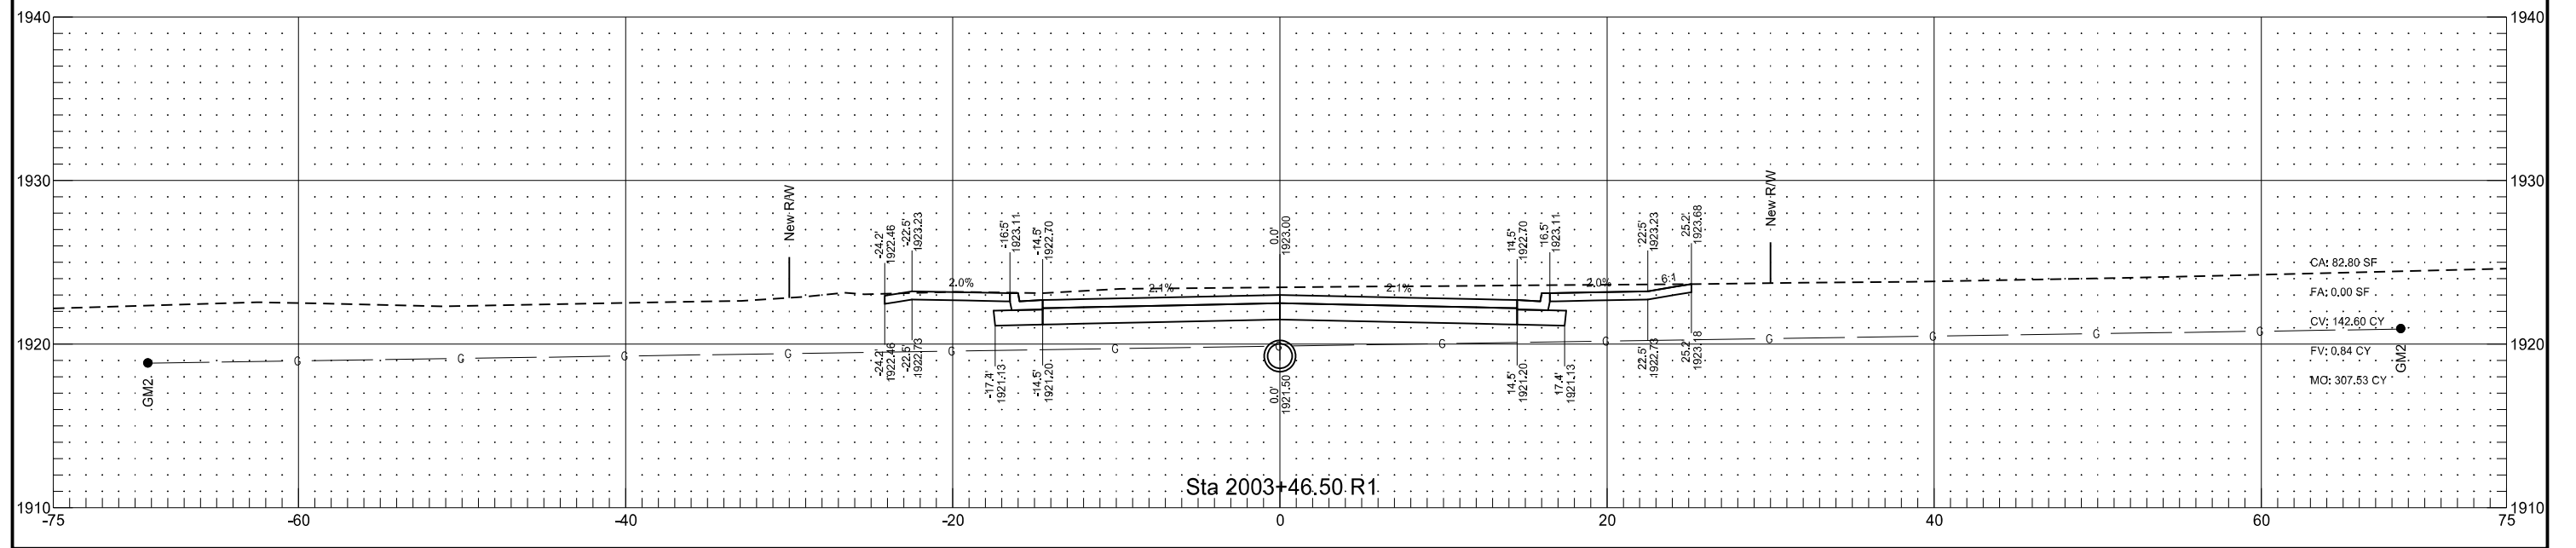




	STATE	PROJECT NO.	SECTION NO.	SHEET NO.
	ND	NH-NHU-7-002(156)022	200	73

 

	STATE	PROJECT NO.	SECTION NO.	SHEET NO.
	ND	NH-NHU-7-002(156)022	200	74

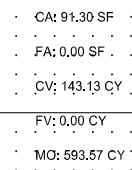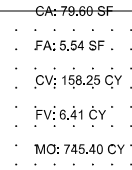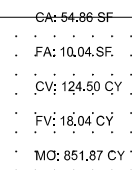

	STATE	PROJECT NO.	SECTION NO.	SHEET NO.
	ND	NH-NHU-7-002(156)022	200	75

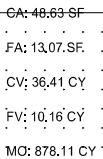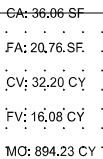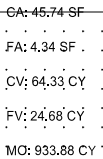

Stationing is based on Alignment "PR_Frontage"

STATE

PROJECT NO.

SECTION
NO.




SHEET
NO.

ND

NH-NHU-7-002(156)022




200

76

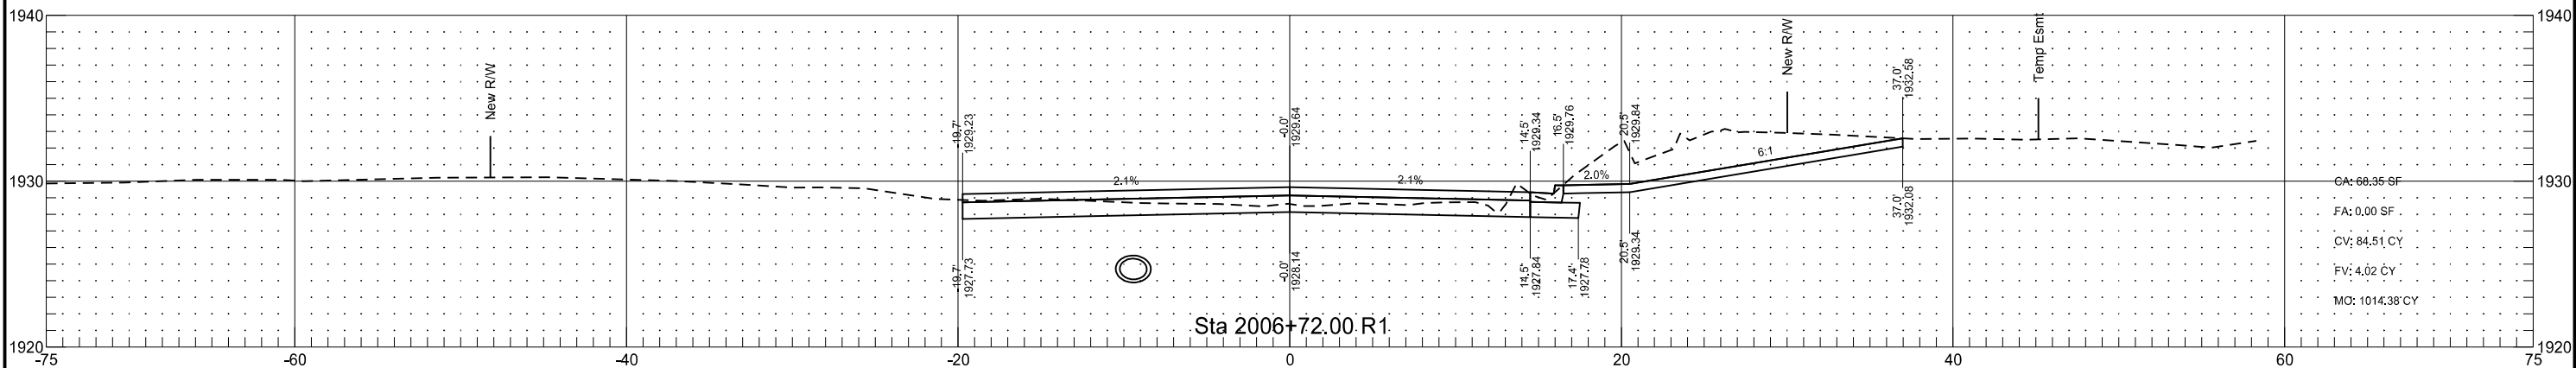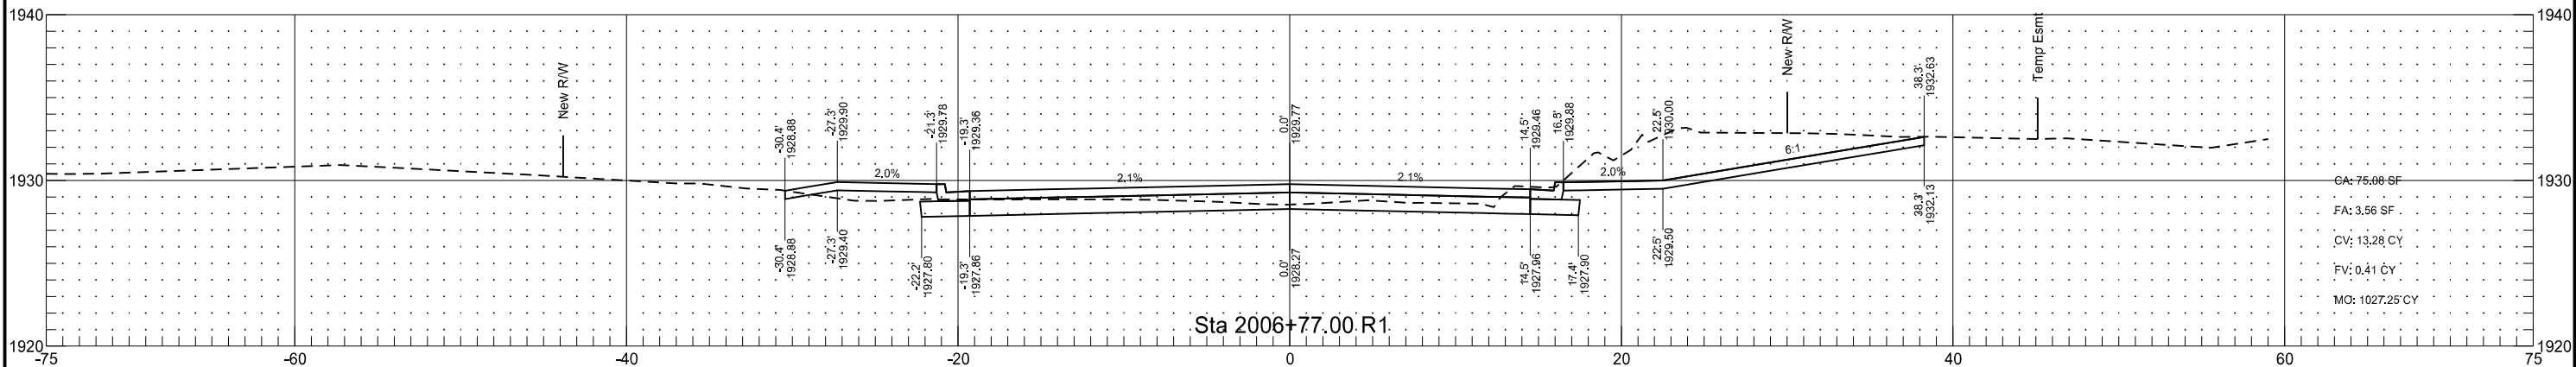
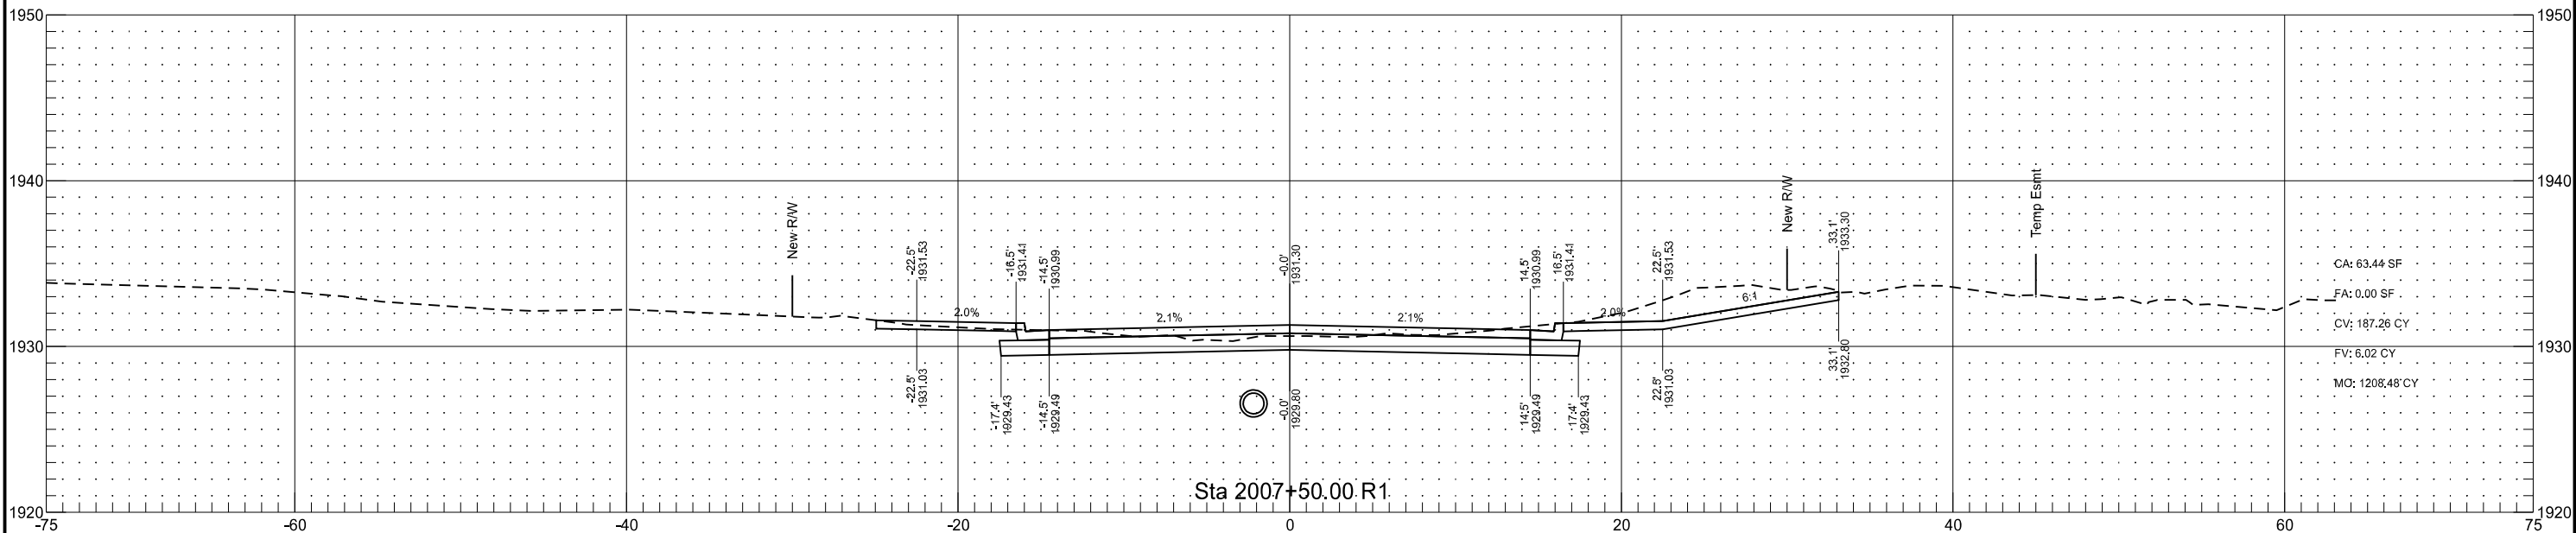


Stationing is based on Alignment "PR_Frontage"

STATE	PROJECT NO.	SECTION NO.	SHEET NO.
ND	NH-NHU-7-002(156)022	200	77

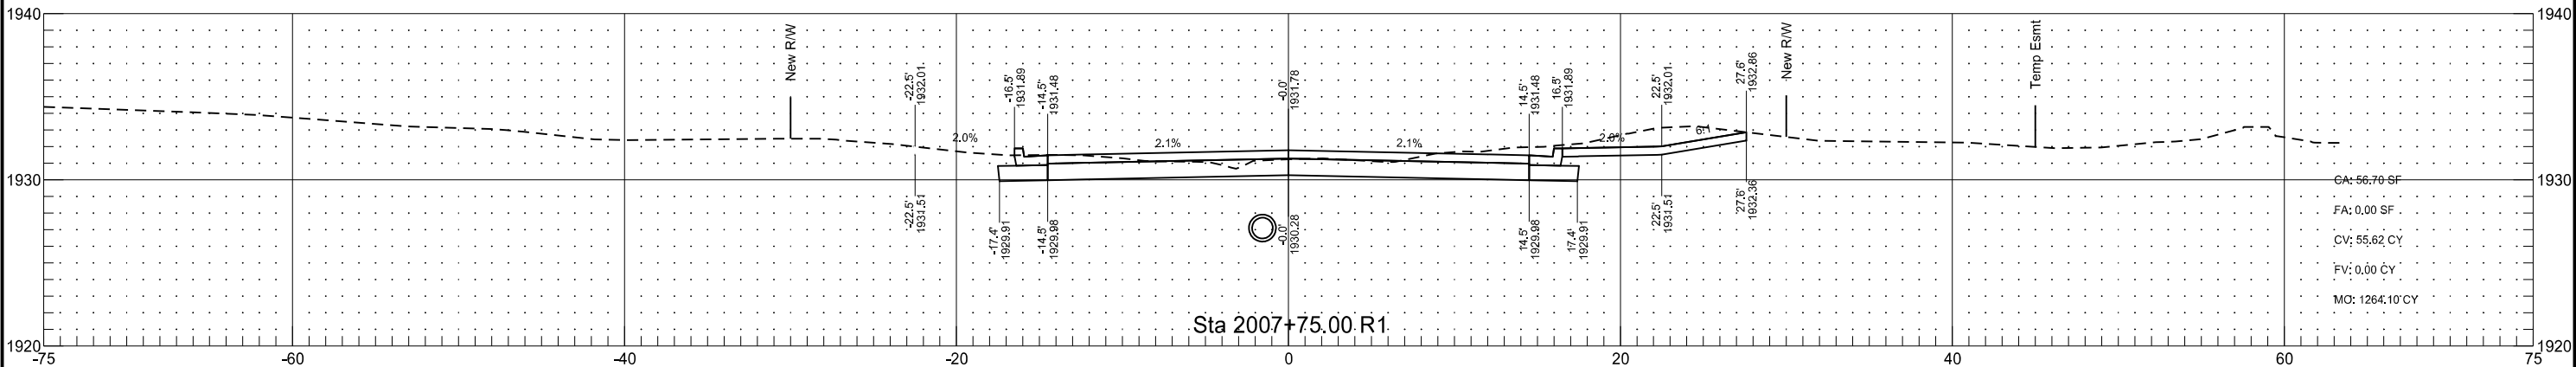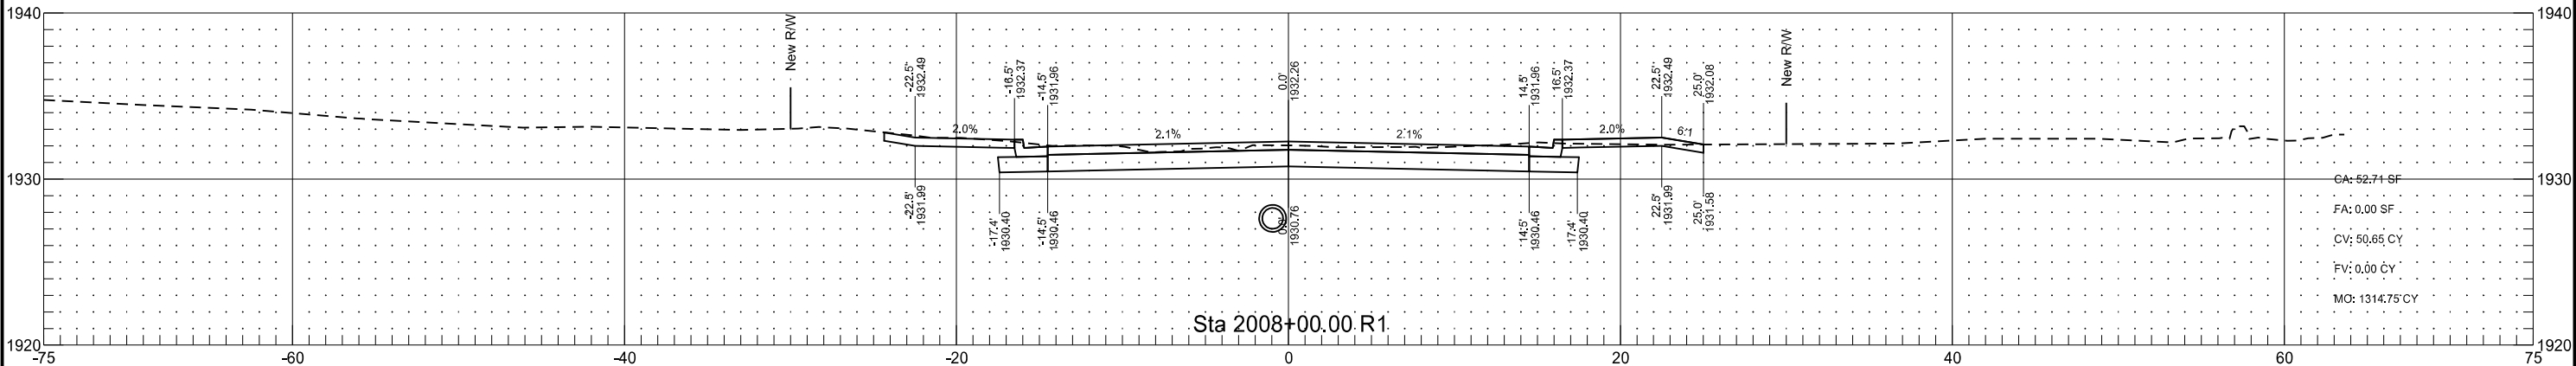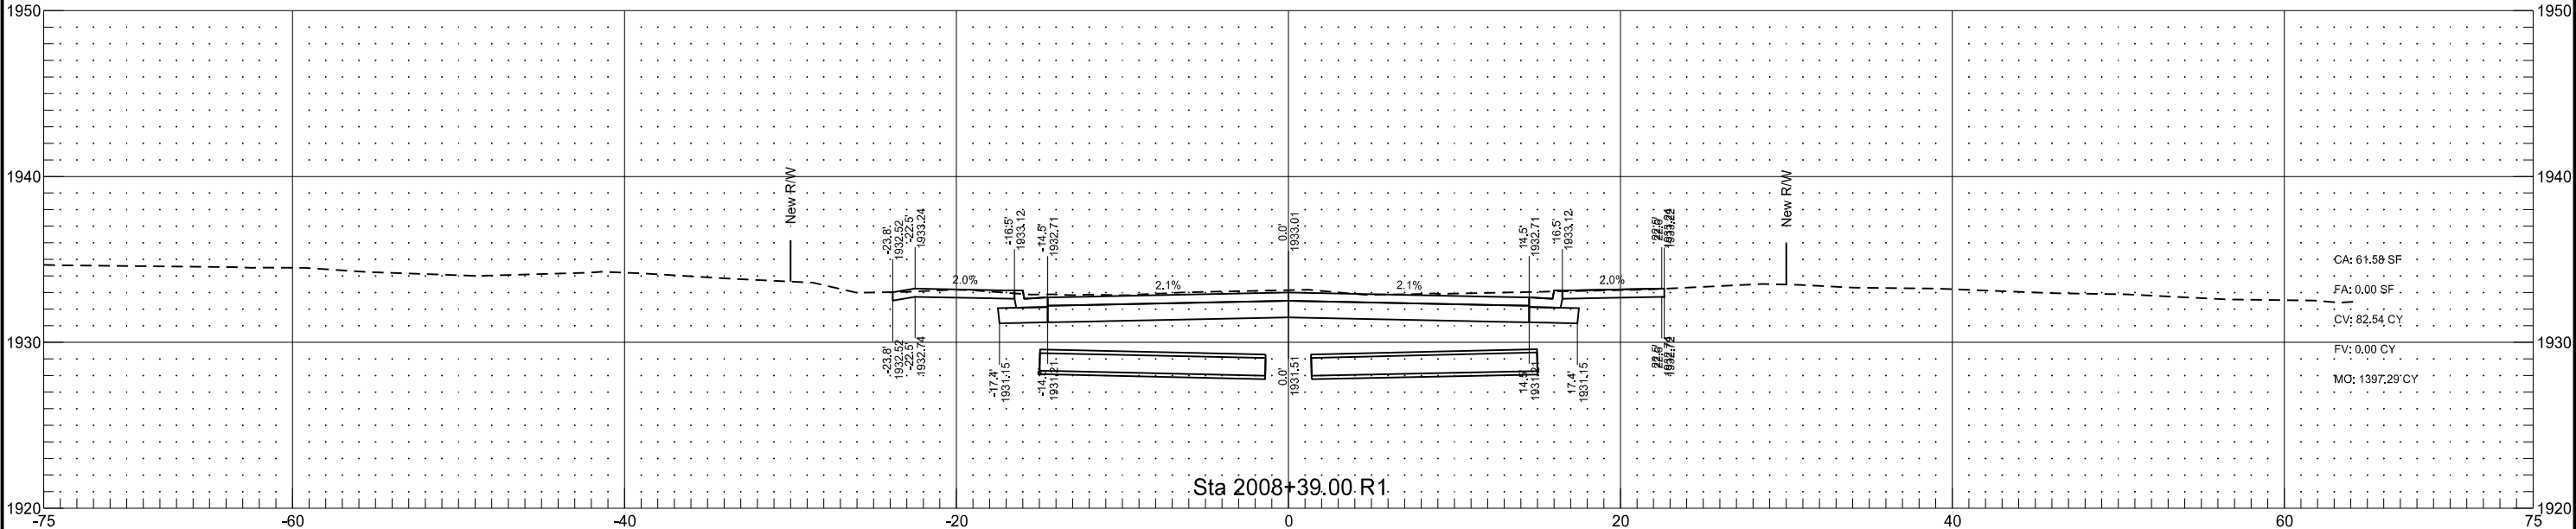

	STATE	PROJECT NO.	SECTION NO.	SHEET NO.
	ND	NH-NHU-7-002(156)022	200	78

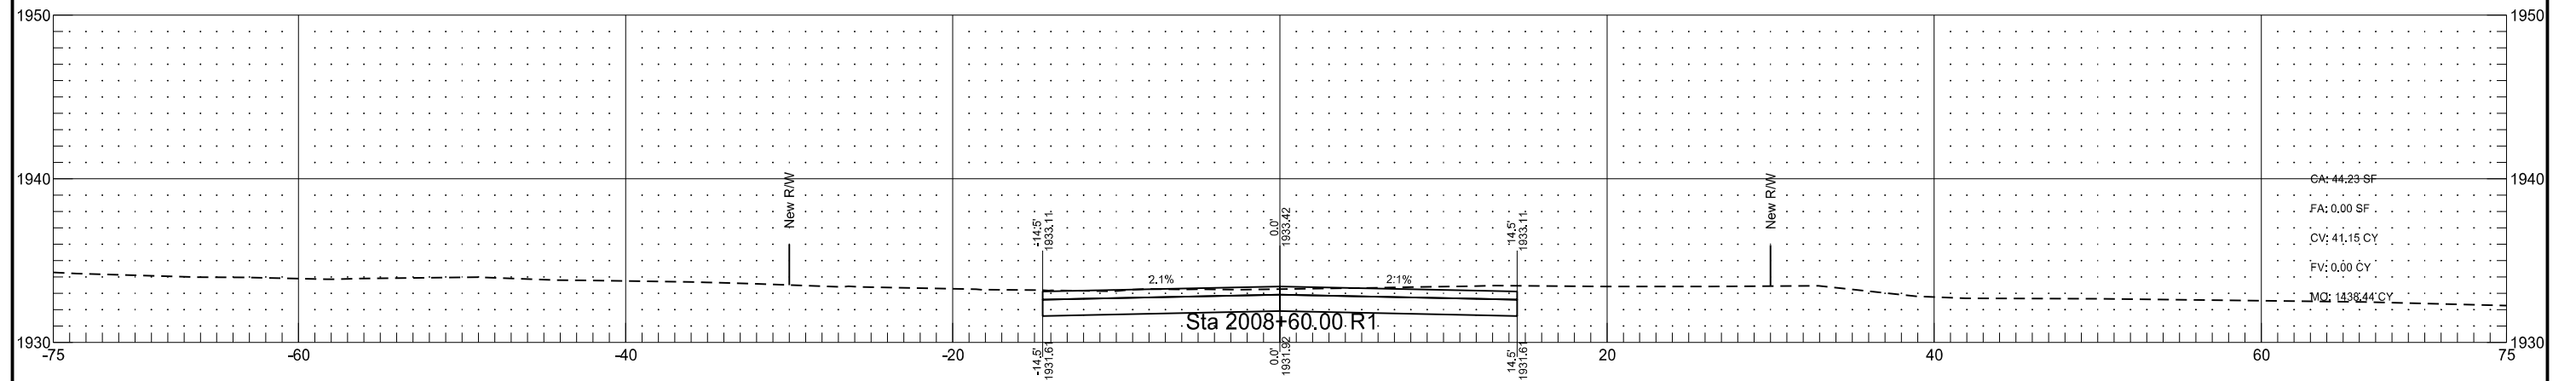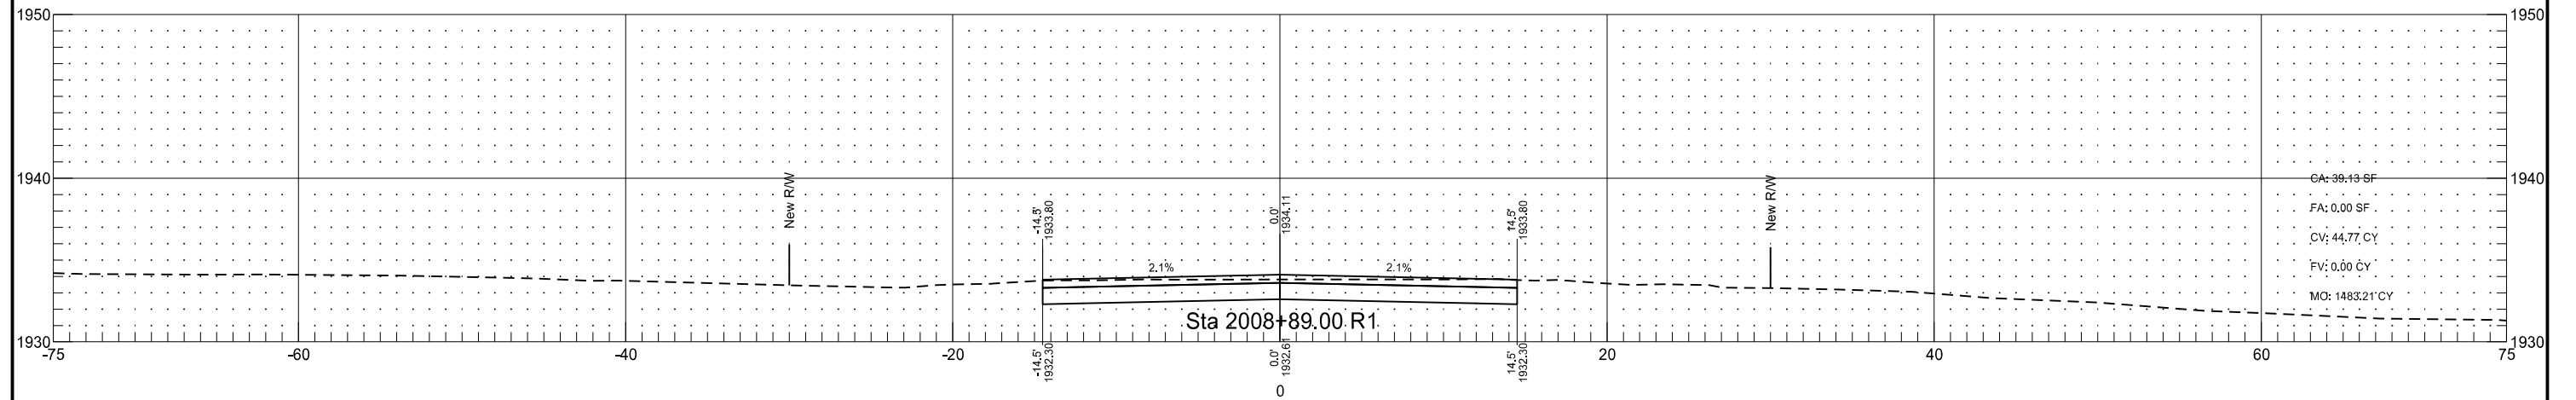




Stationing is based on Alignment "PR_Frontage"

STATE
ND


PROJECT NO.
NH-NHU-7-002(156)022

SECTION NO.
200

SHEET NO.
79

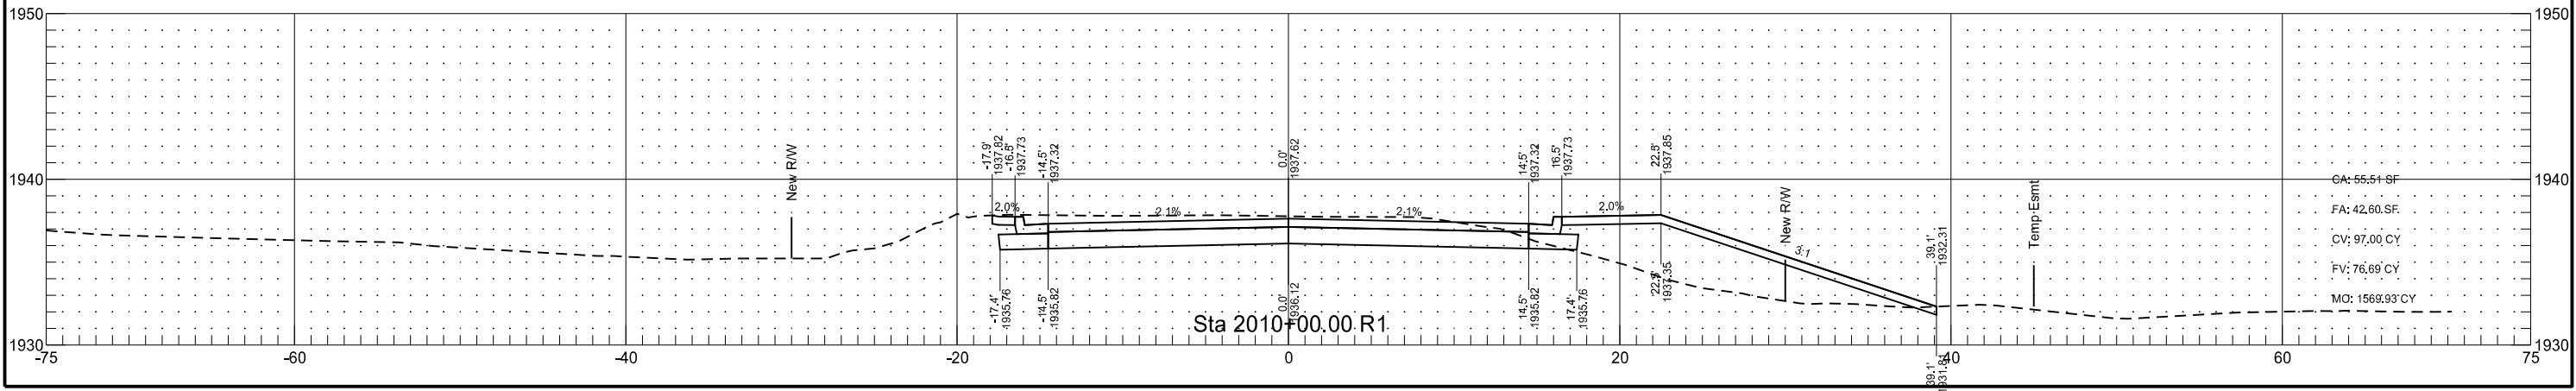
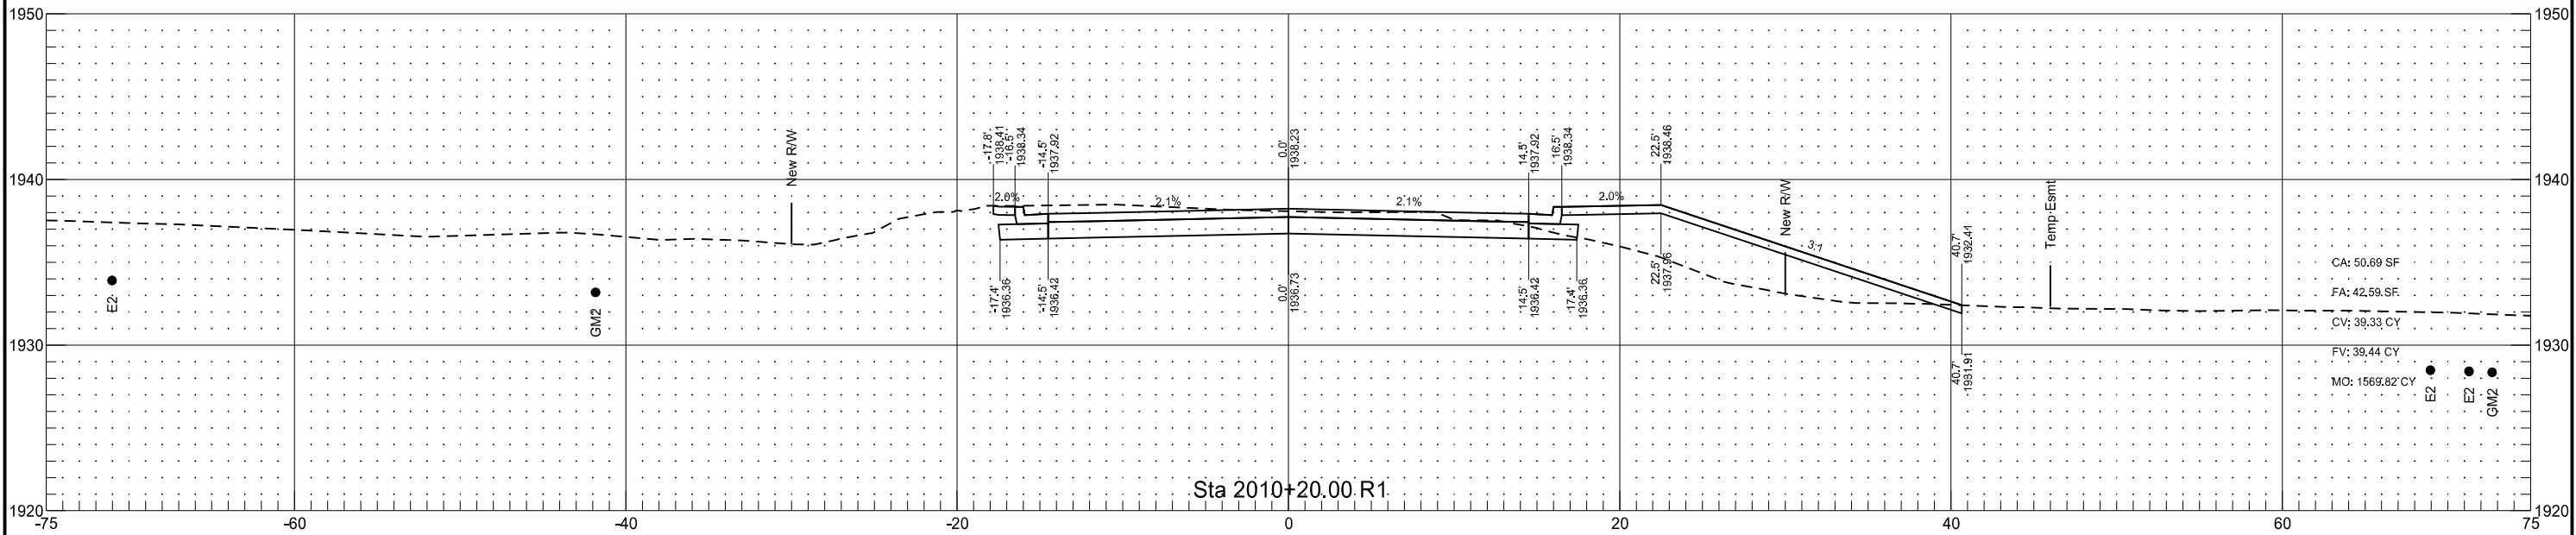
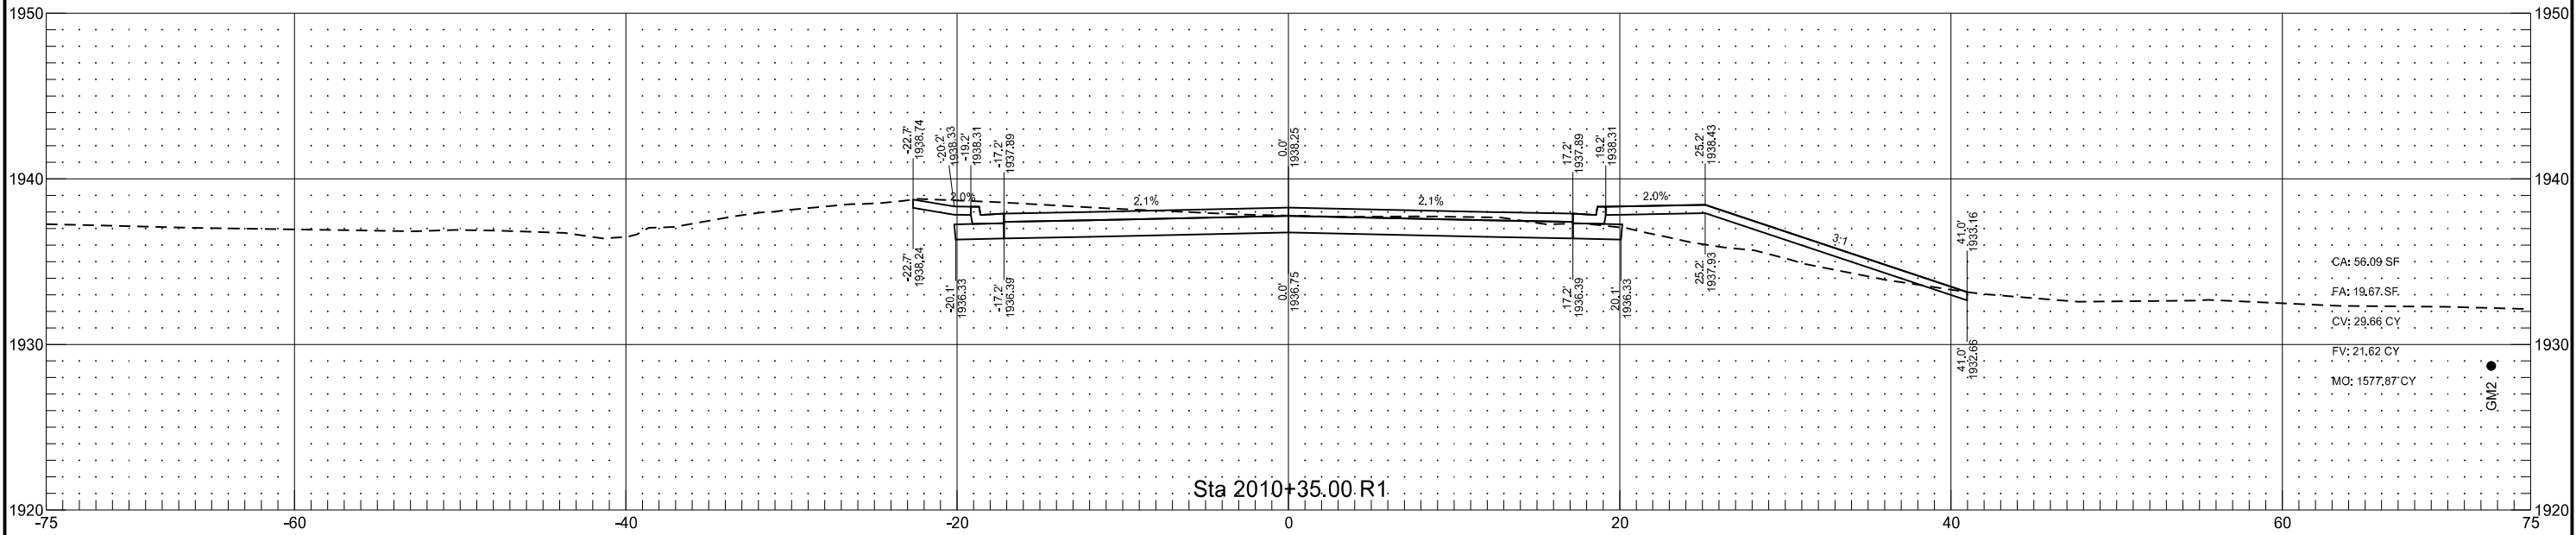


	STATE	PROJECT NO.	SECTION NO.	SHEET NO.
	ND	NH-NHU-7-002(156)022	200	80

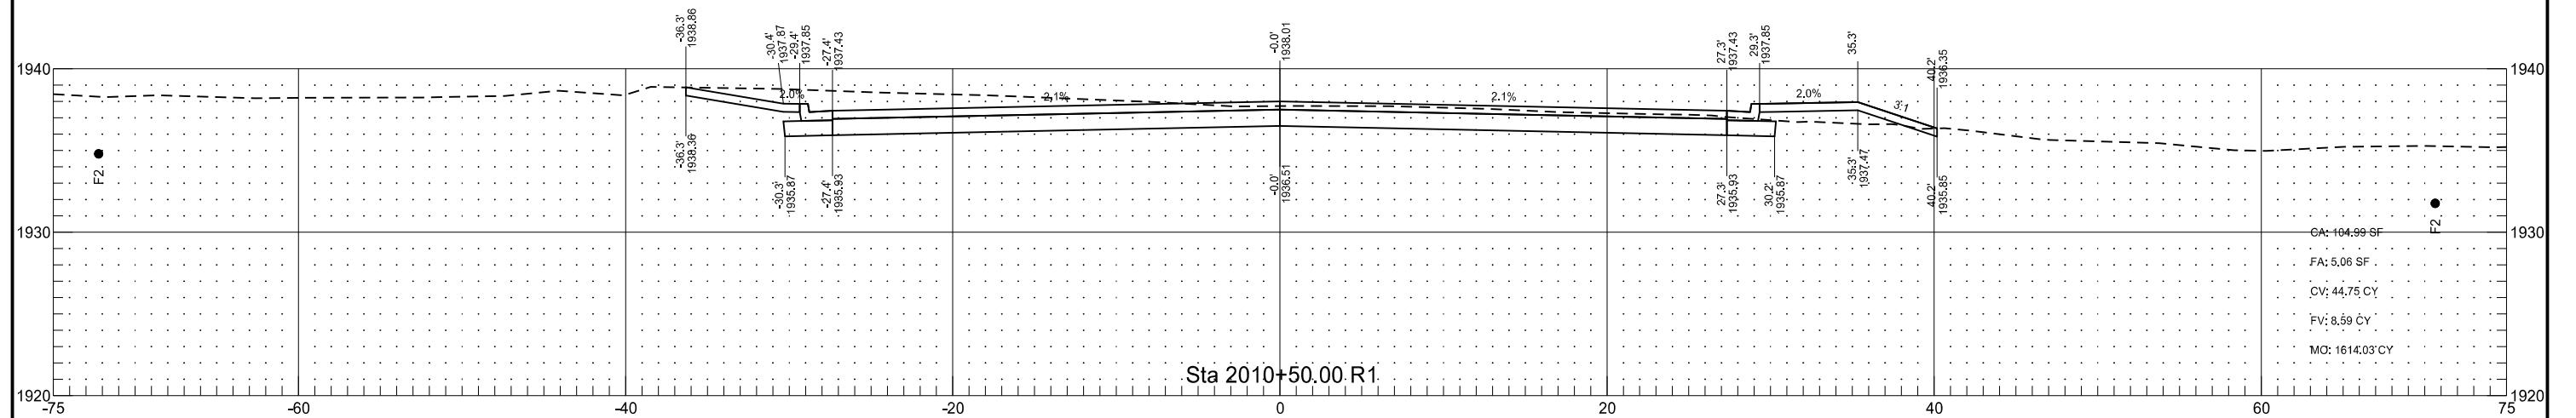




Stationing is based on Alignment "PR_Oilfield"

	STATE	PROJECT NO.	SECTION NO.	SHEET NO.
	ND	NH-NHU-7-002(156)022	200	81

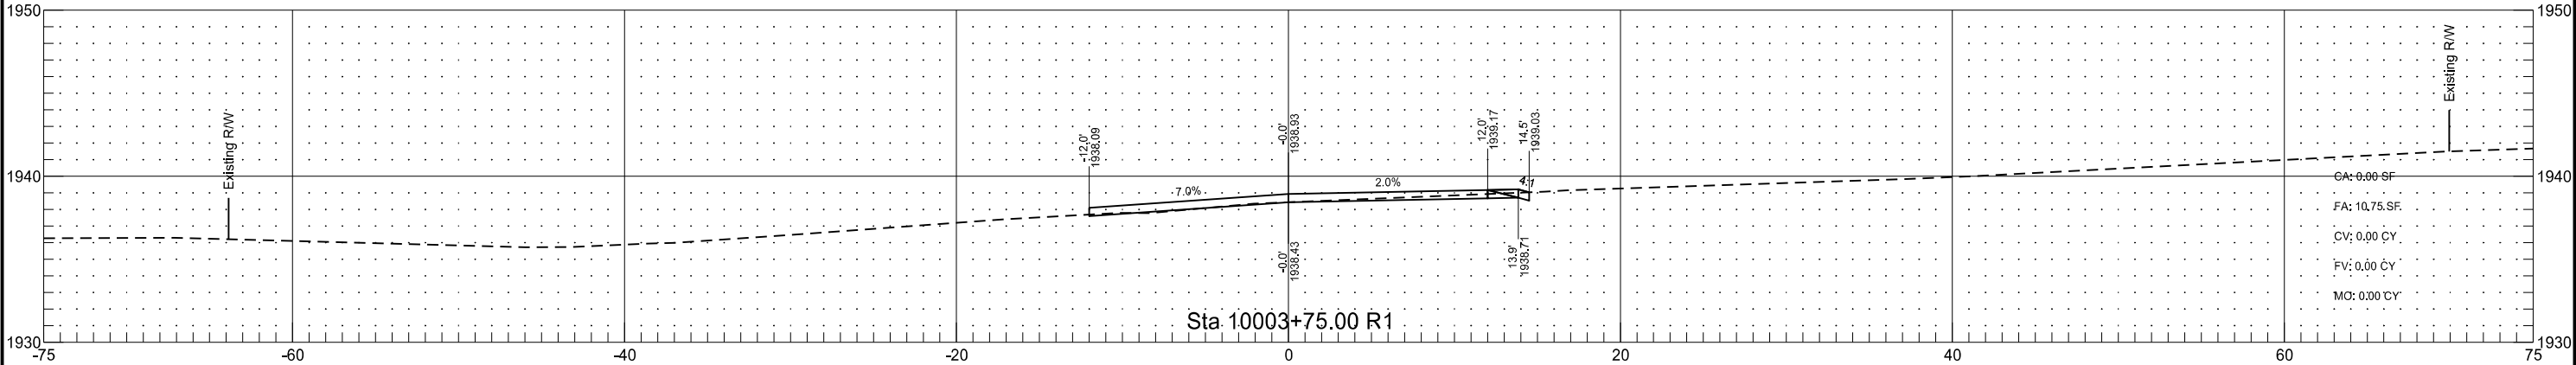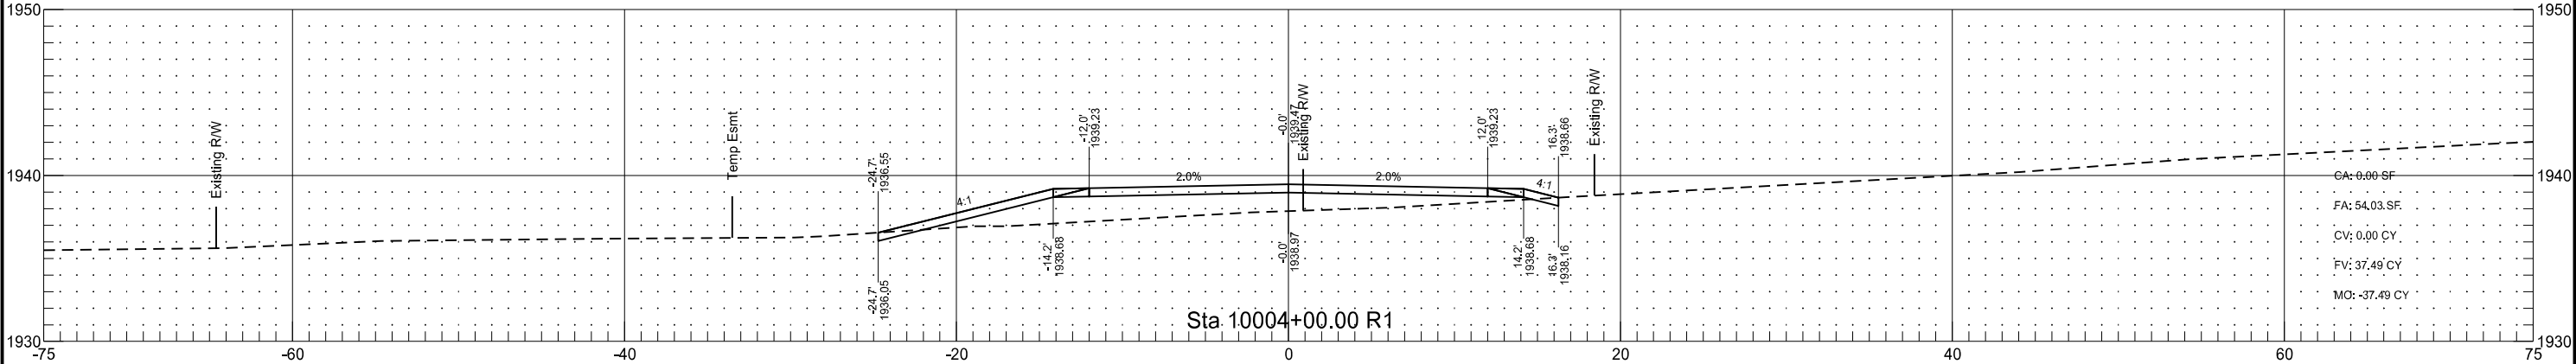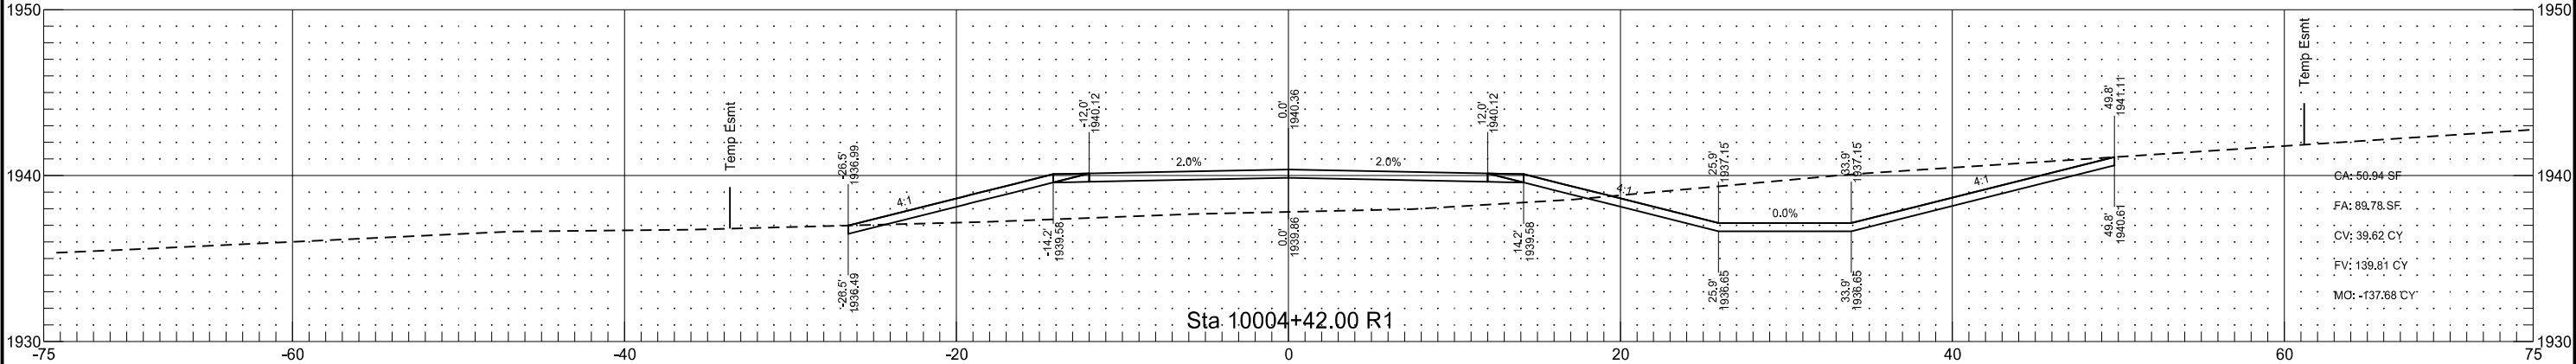


Stationing is based on Alignment "PR_Oilfield"

STATE	PROJECT NO.	SECTION NO.	SHEET NO.
ND	NH-NHU-7-002(156)022	200	82

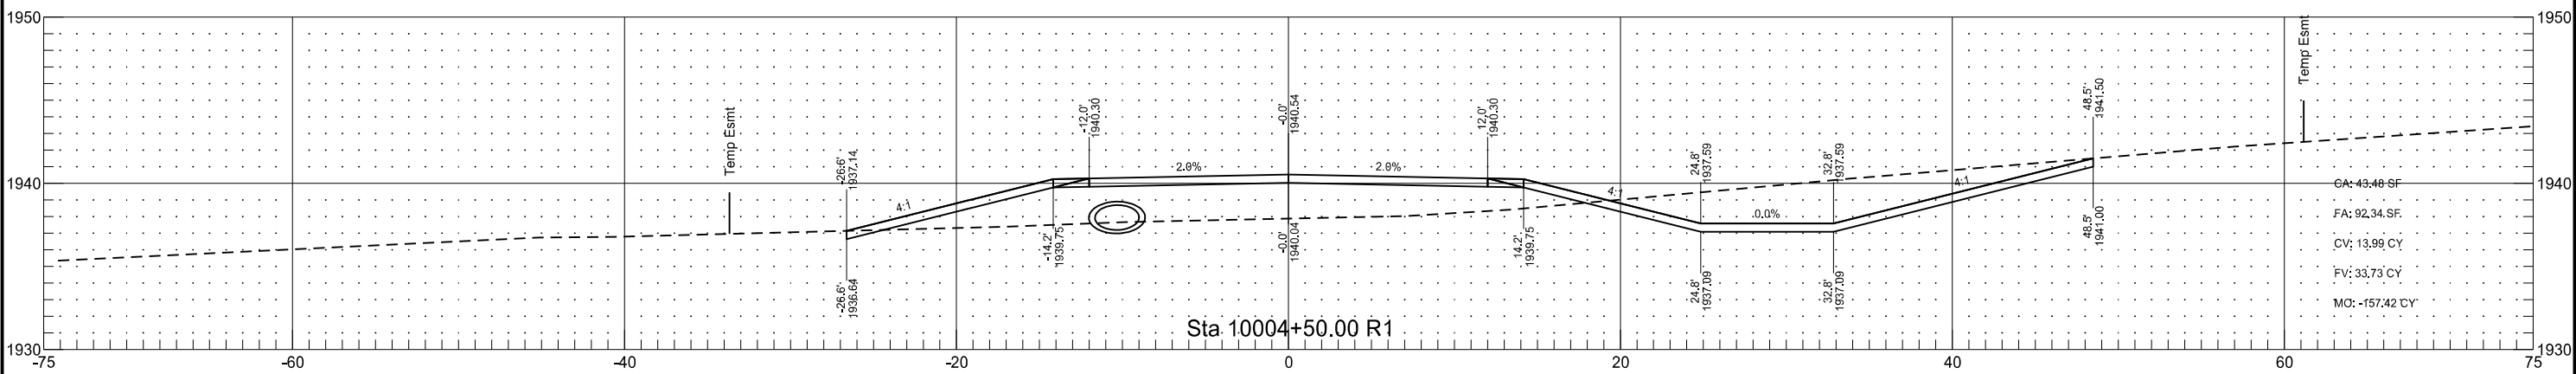
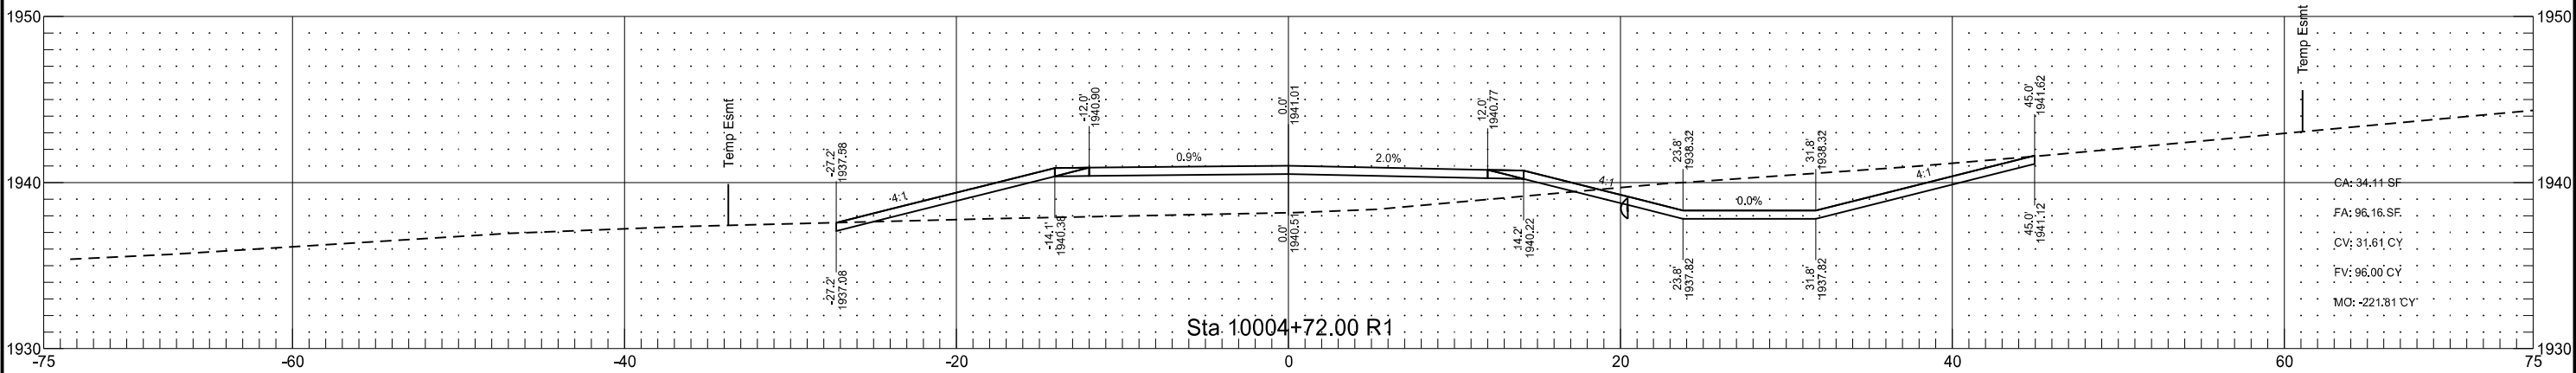
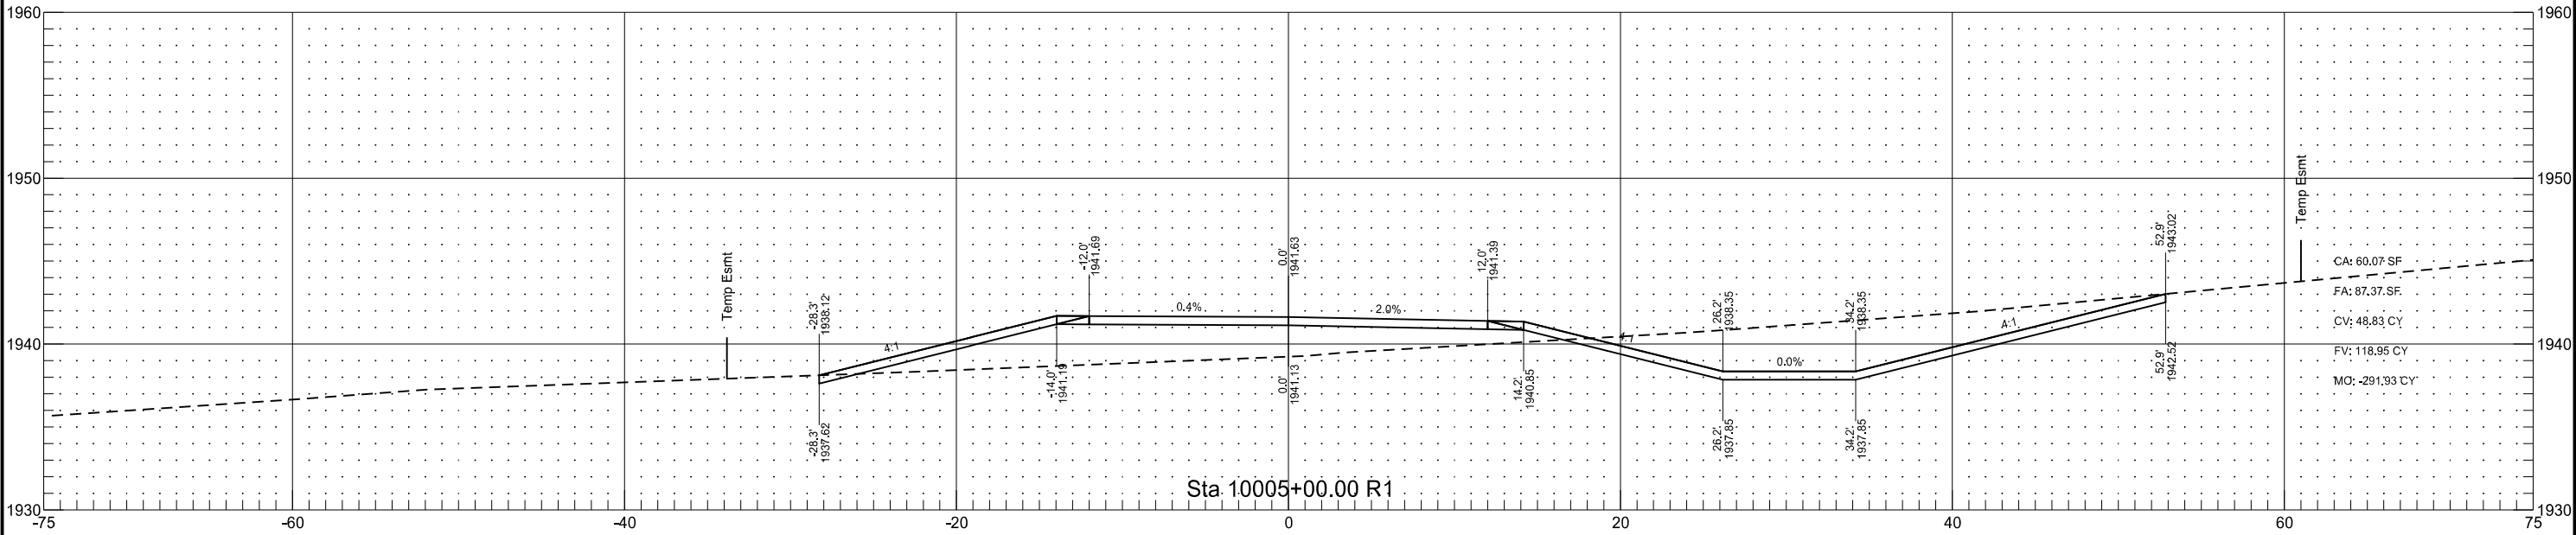


	STATE	PROJECT NO.	SECTION NO.	SHEET NO.
	ND	NH-NHU-7-002(156)022	200	83

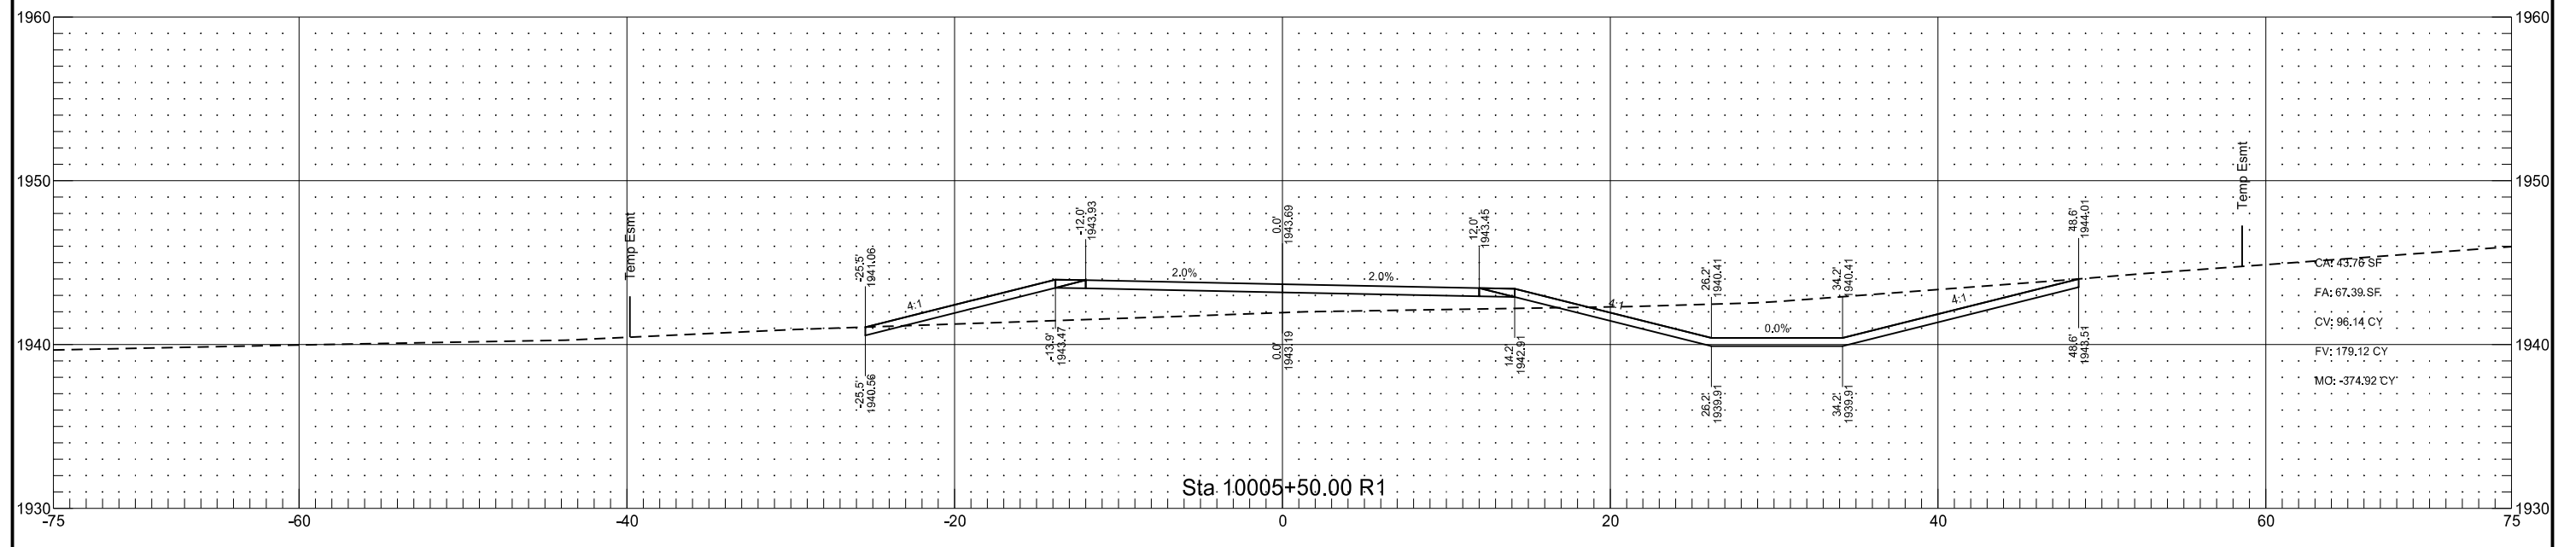




Stationing is based on Alignment "PR_Oilfield"

STATE	PROJECT NO.	SECTION NO.	SHEET NO.
ND	NH-NHU-7-002(156)022	200	84

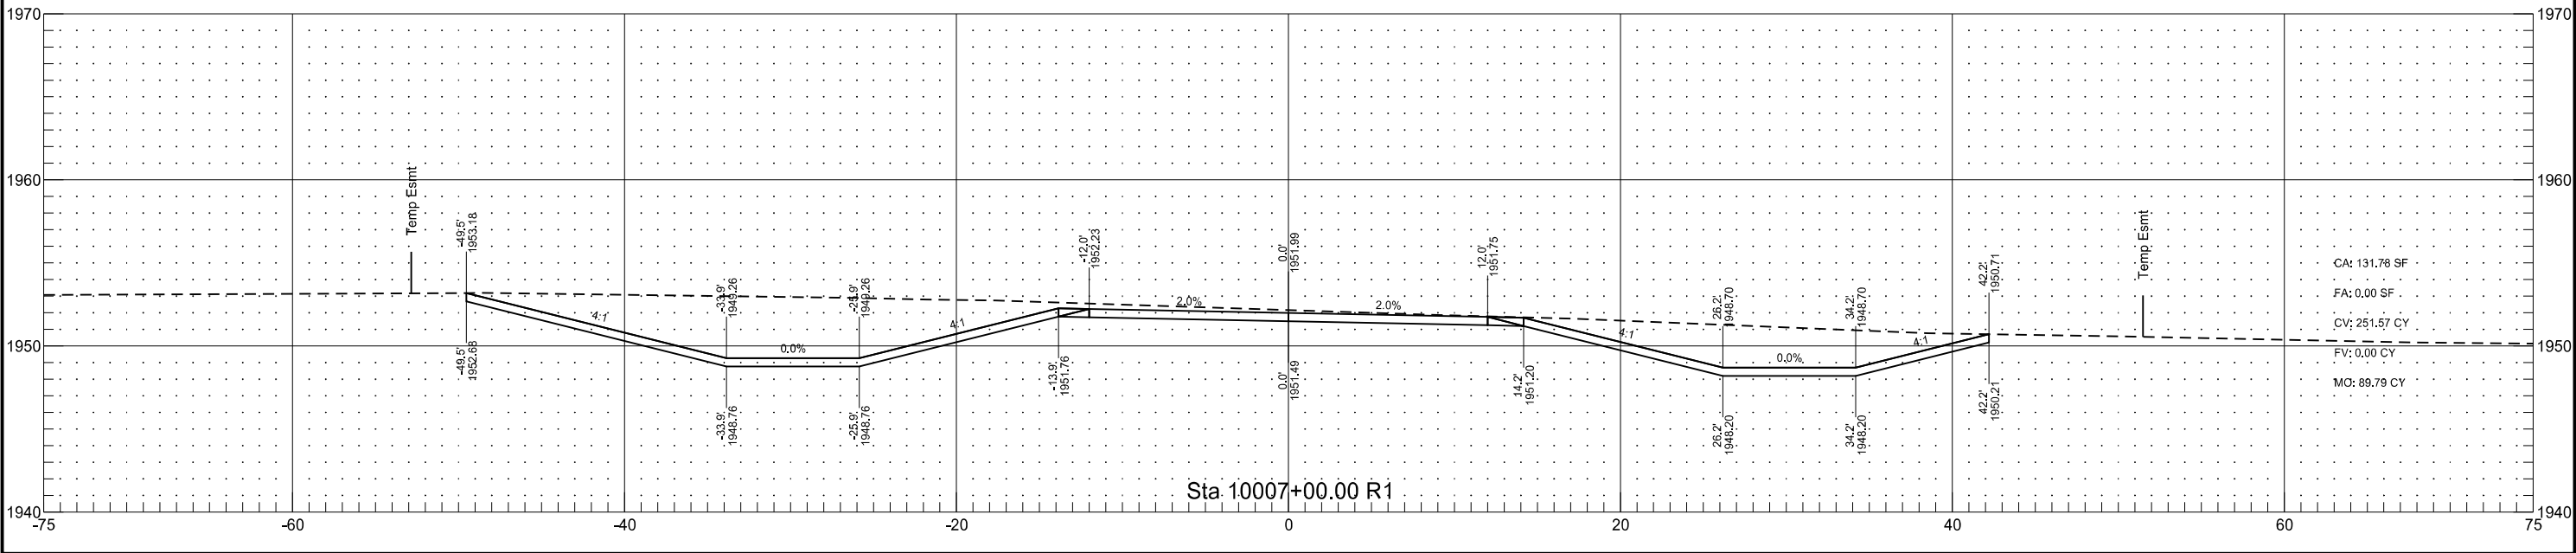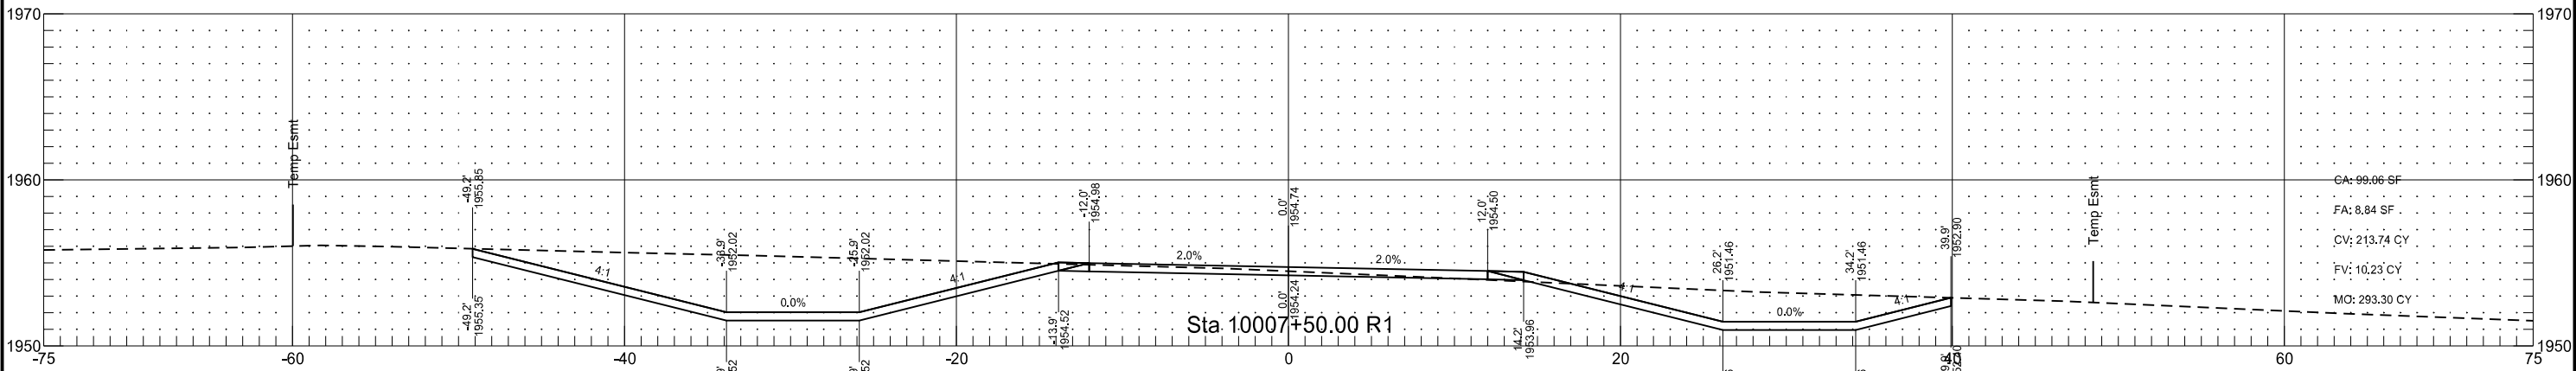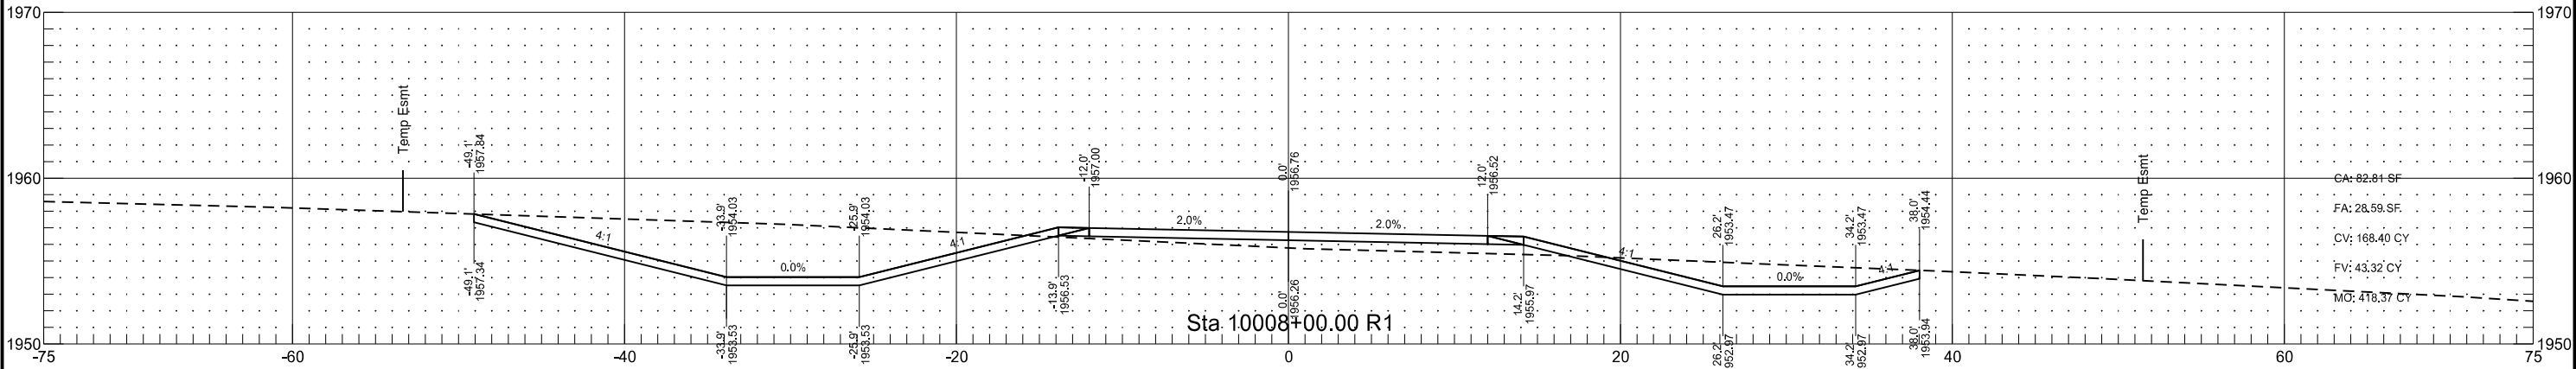


Stationing is based on Alignment "PR_Oilfield"

STATE	PROJECT NO.	SECTION NO.	SHEET NO.
ND	NH-NHU-7-002(156)022	200	85

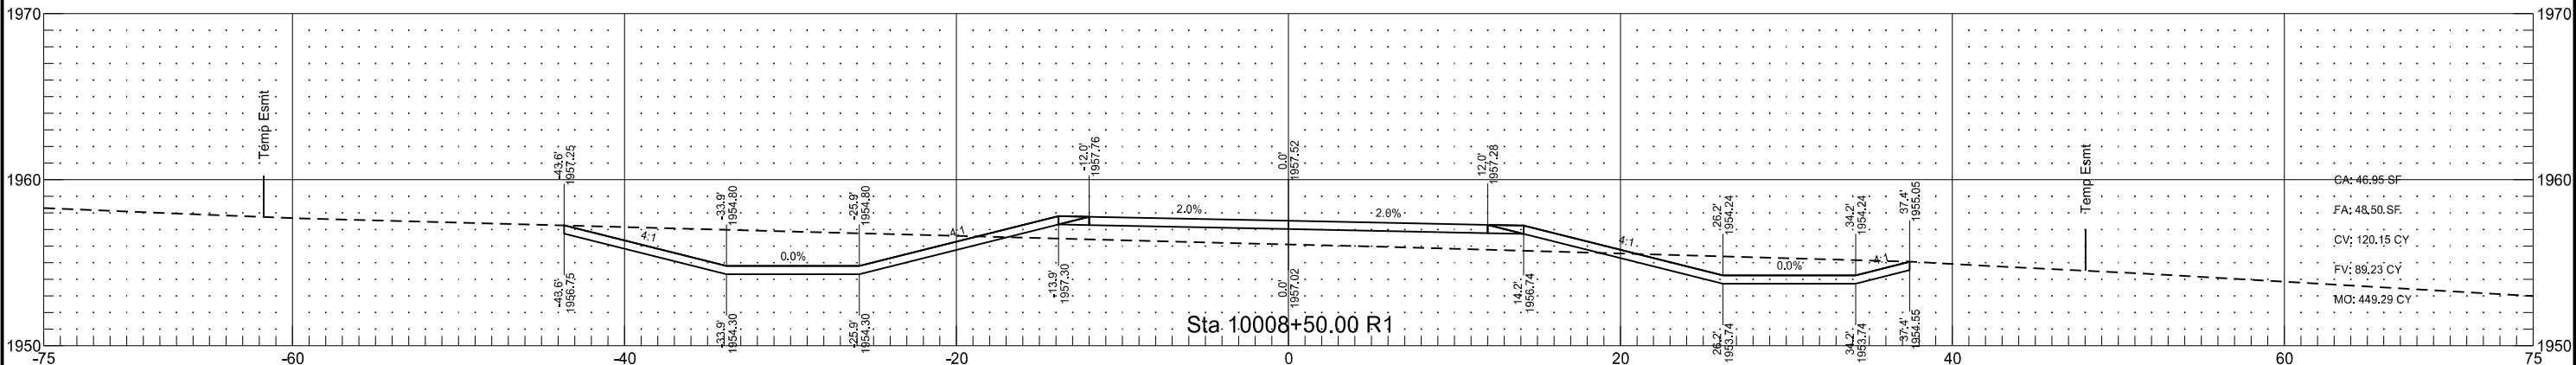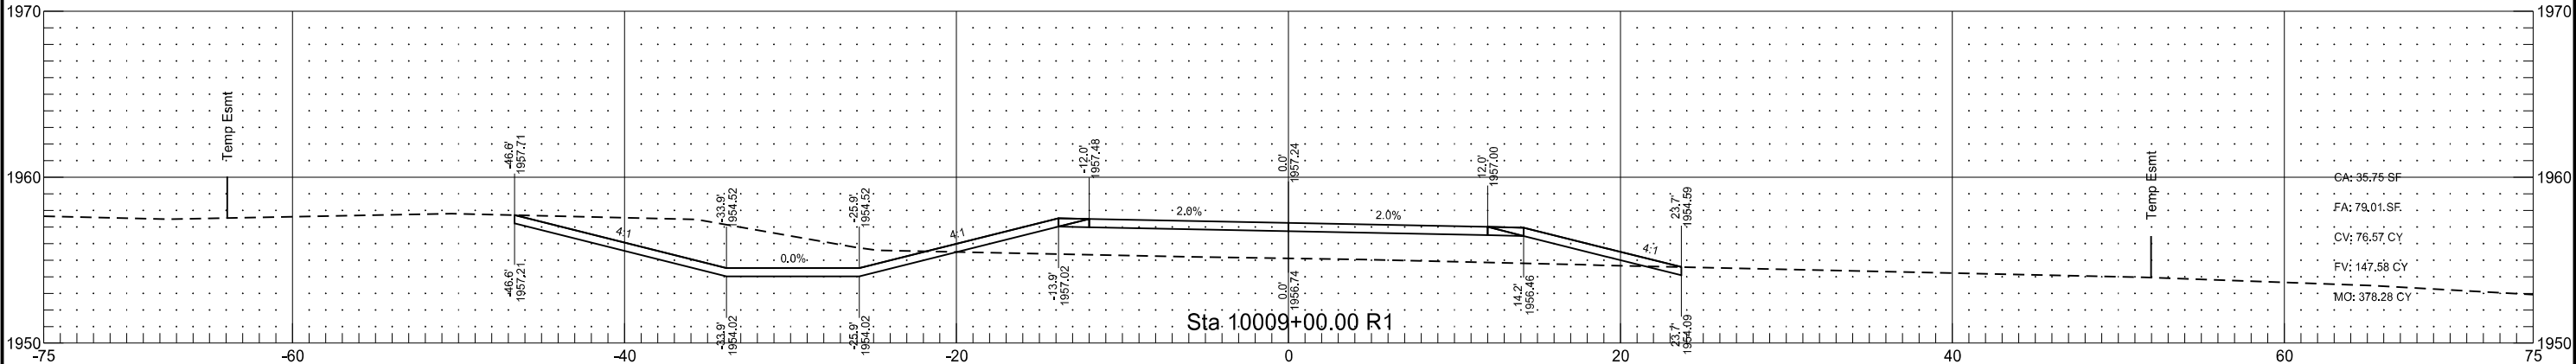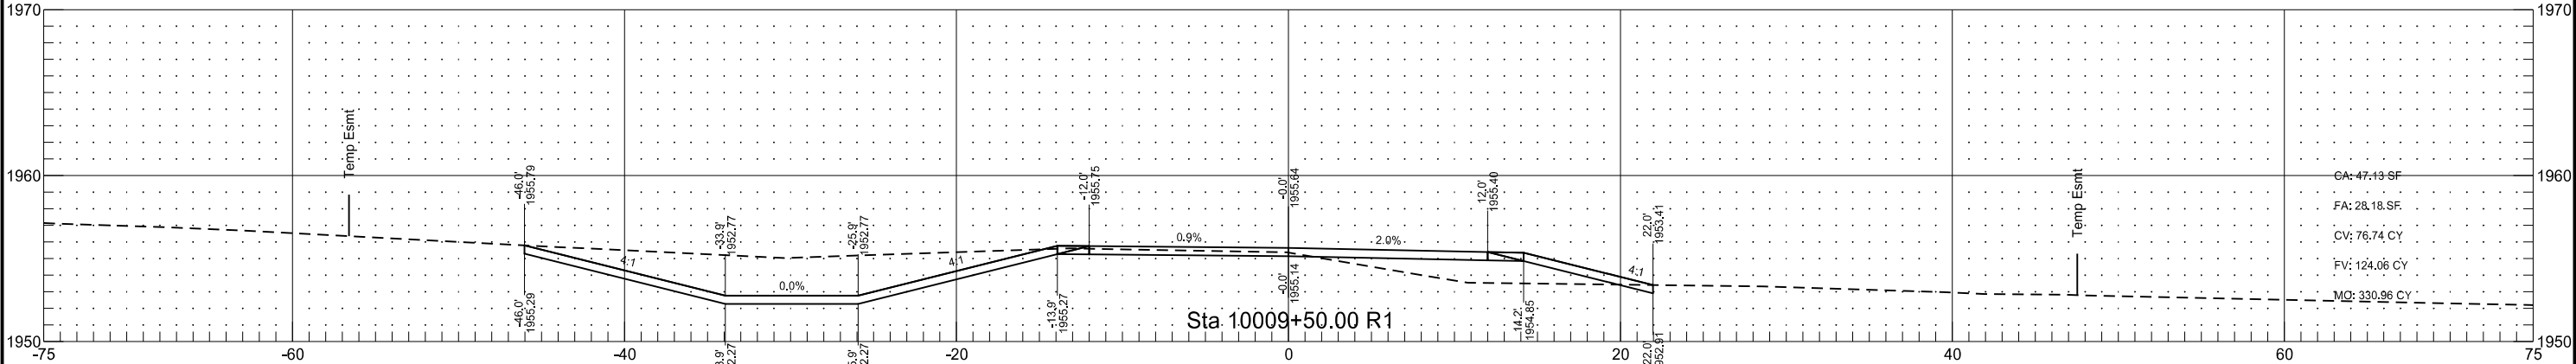


Stationing is based on Alignment "PR_Oilfield"

	STATE	PROJECT NO.	SECTION NO.	SHEET NO.
	ND	NH-NHU-7-002(156)022	200	86

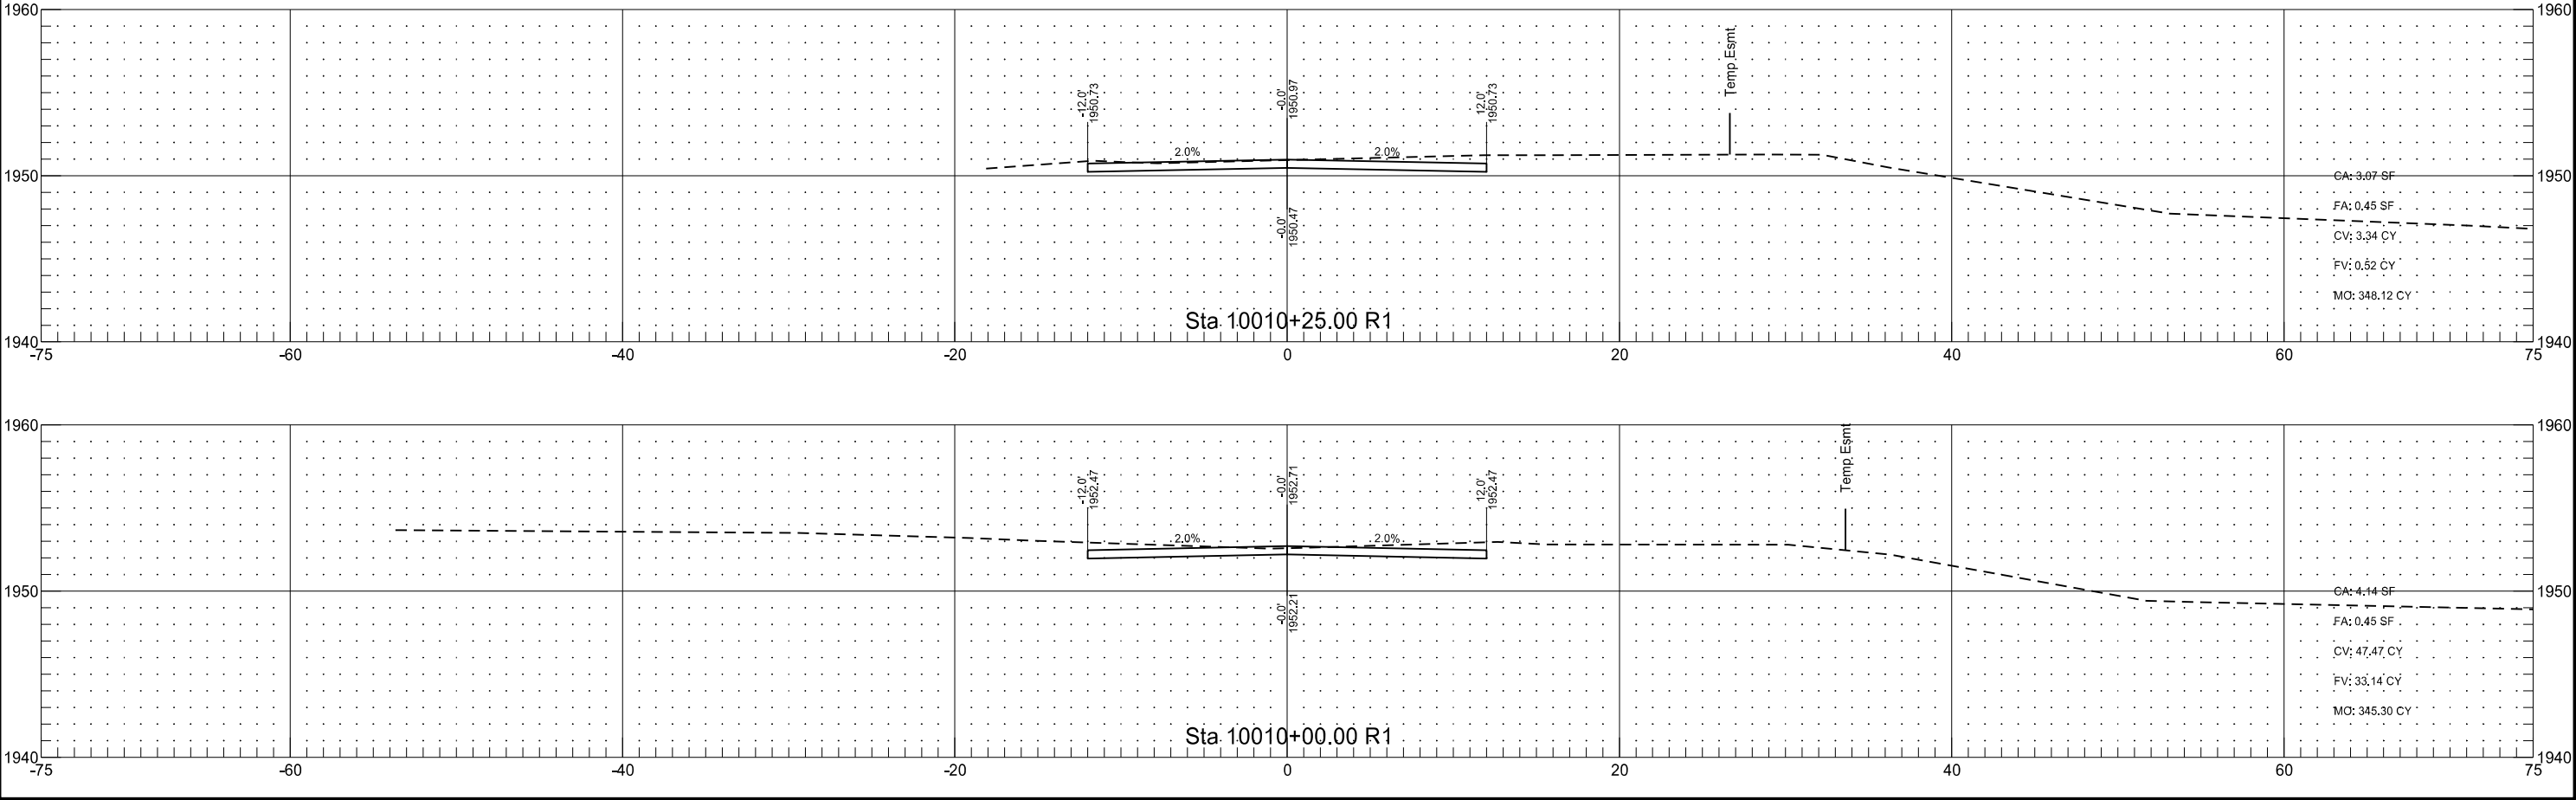




Stationing is based on Alignment "PR_Oilfield"

	STATE	PROJECT NO.	SECTION NO.	SHEET NO.
	ND	NH-NHU-7-002(156)022	200	87

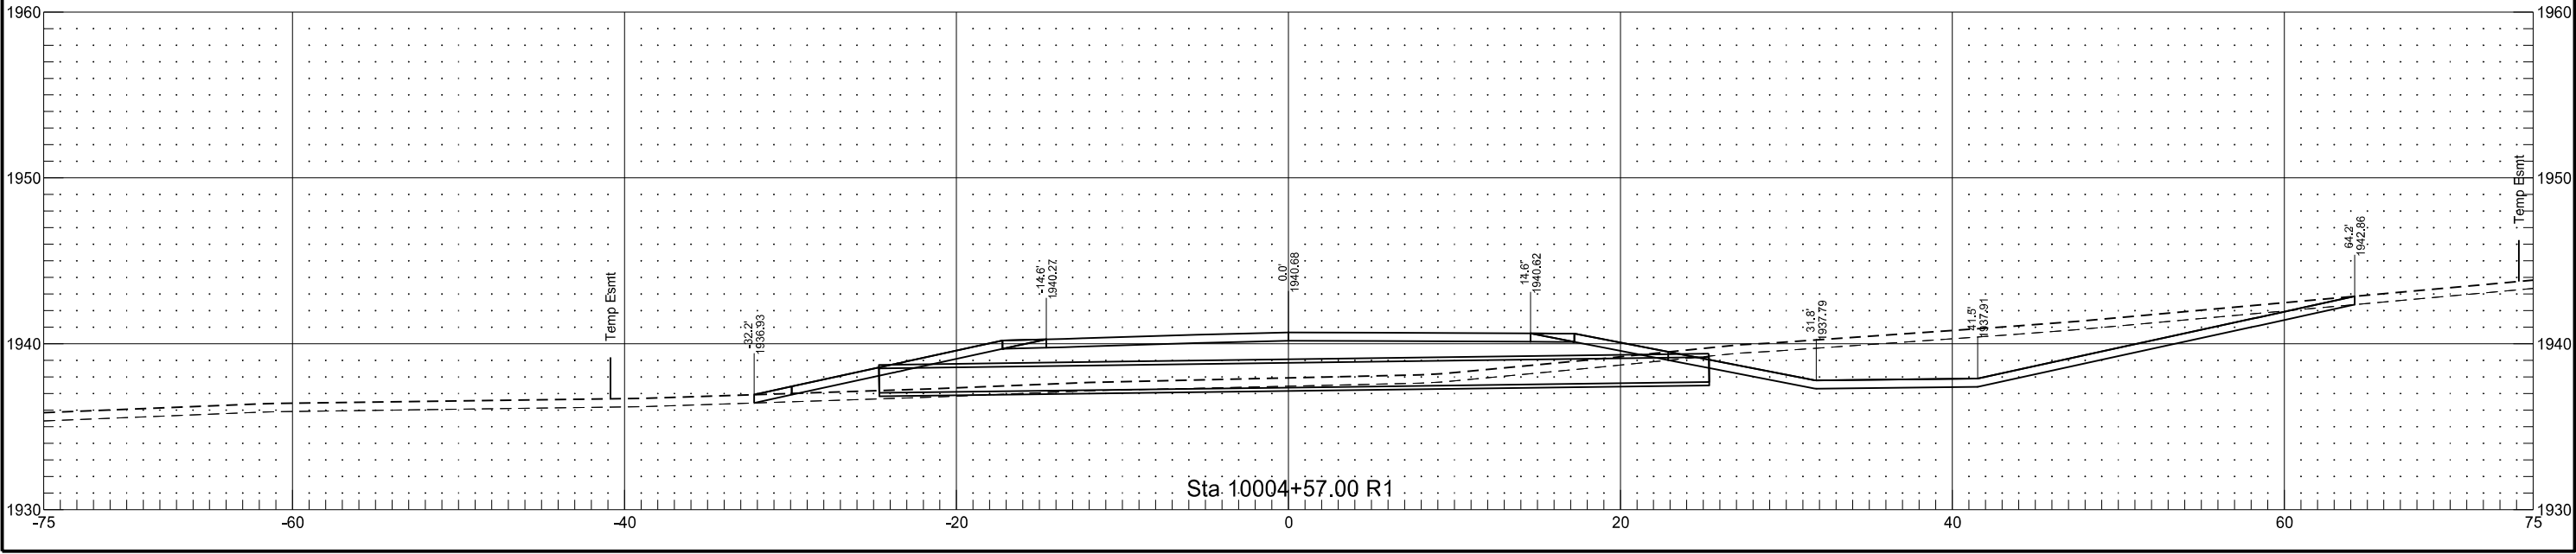




Stationing is based on Alignment "PR_SCross"

	STATE	PROJECT NO.	SECTION NO.	SHEET NO.
	ND	NH-NHU-7-002(156)022	200	88

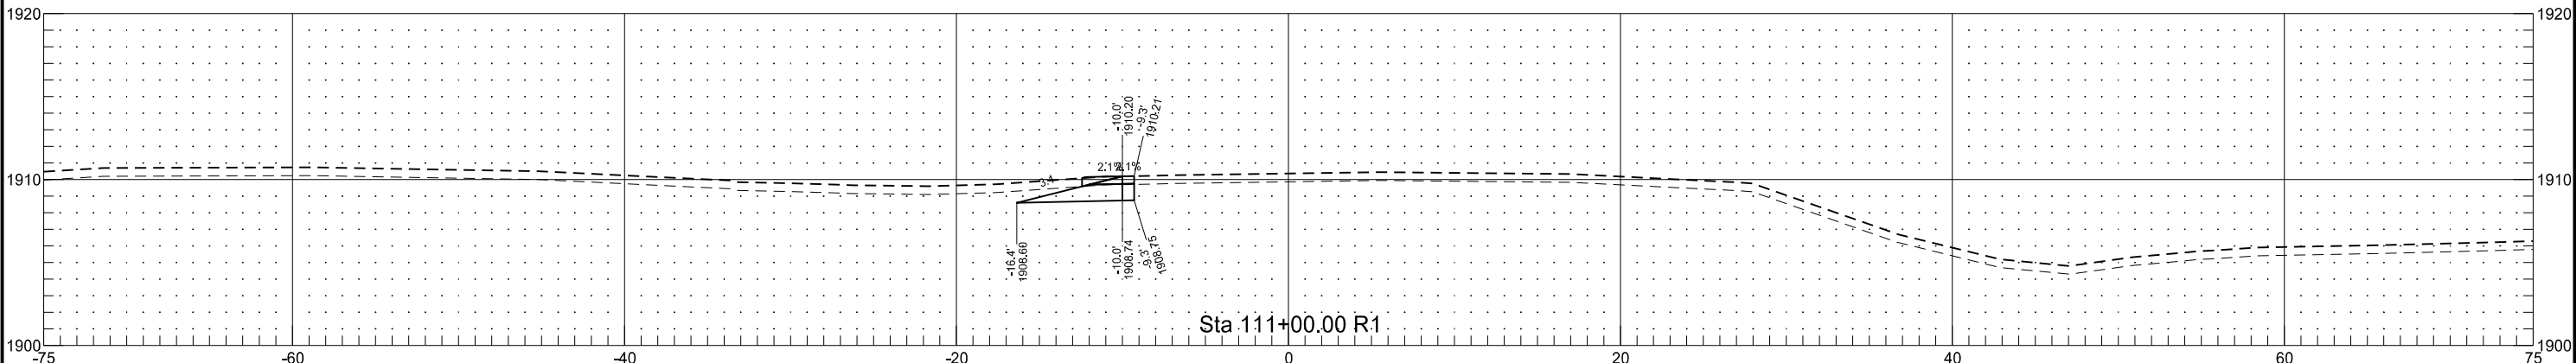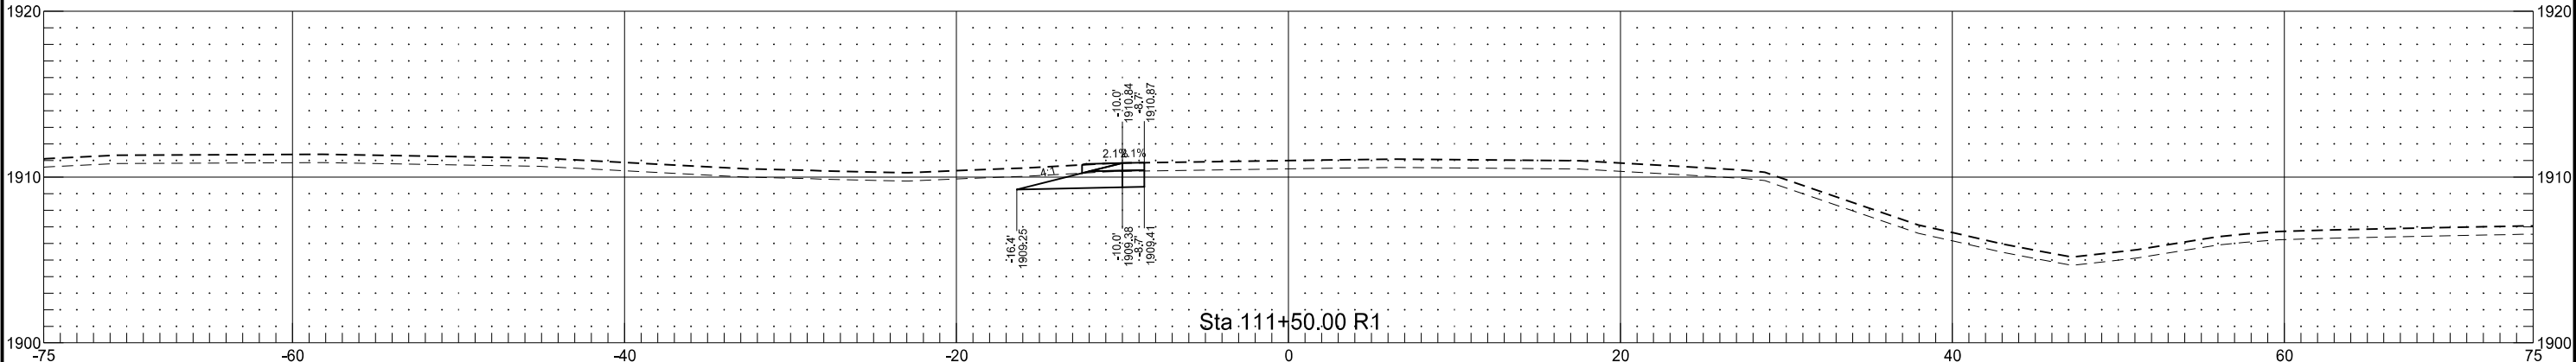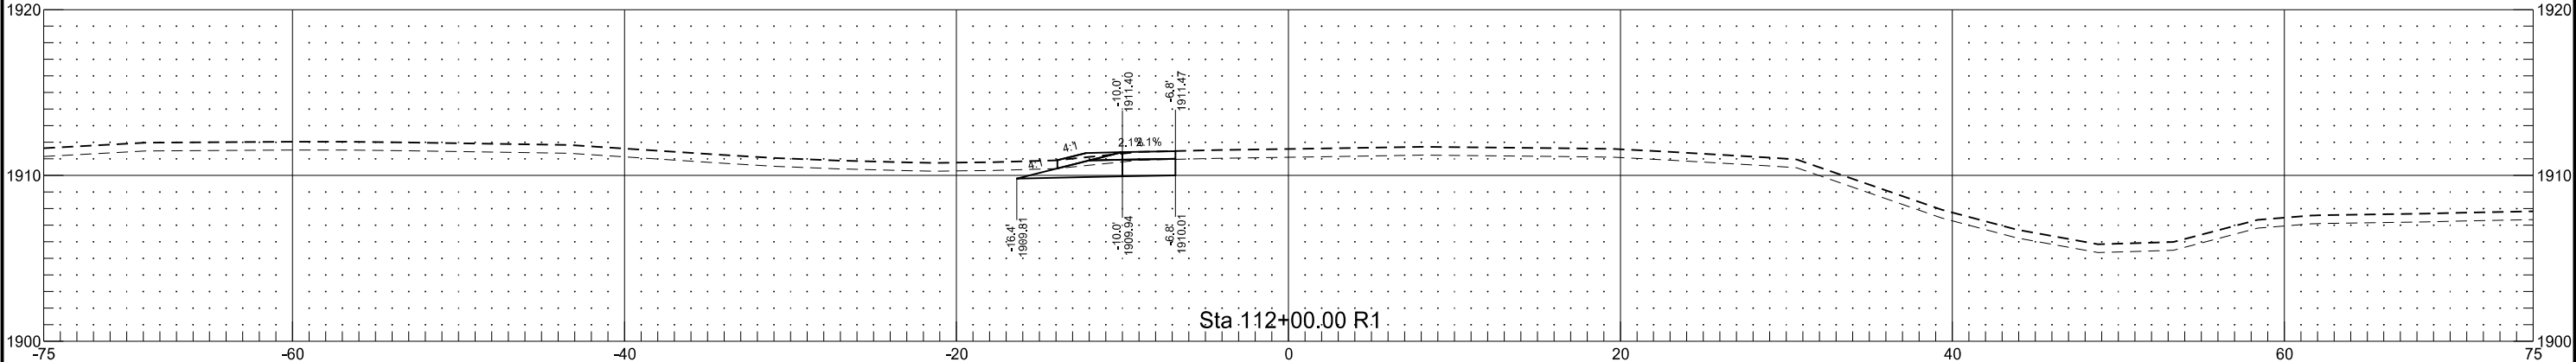




Stationing is based on Alignment "PR_SCross"

	STATE	PROJECT NO.	SECTION NO.	SHEET NO.
	ND	NH-NHU-7-002(156)022	200	89

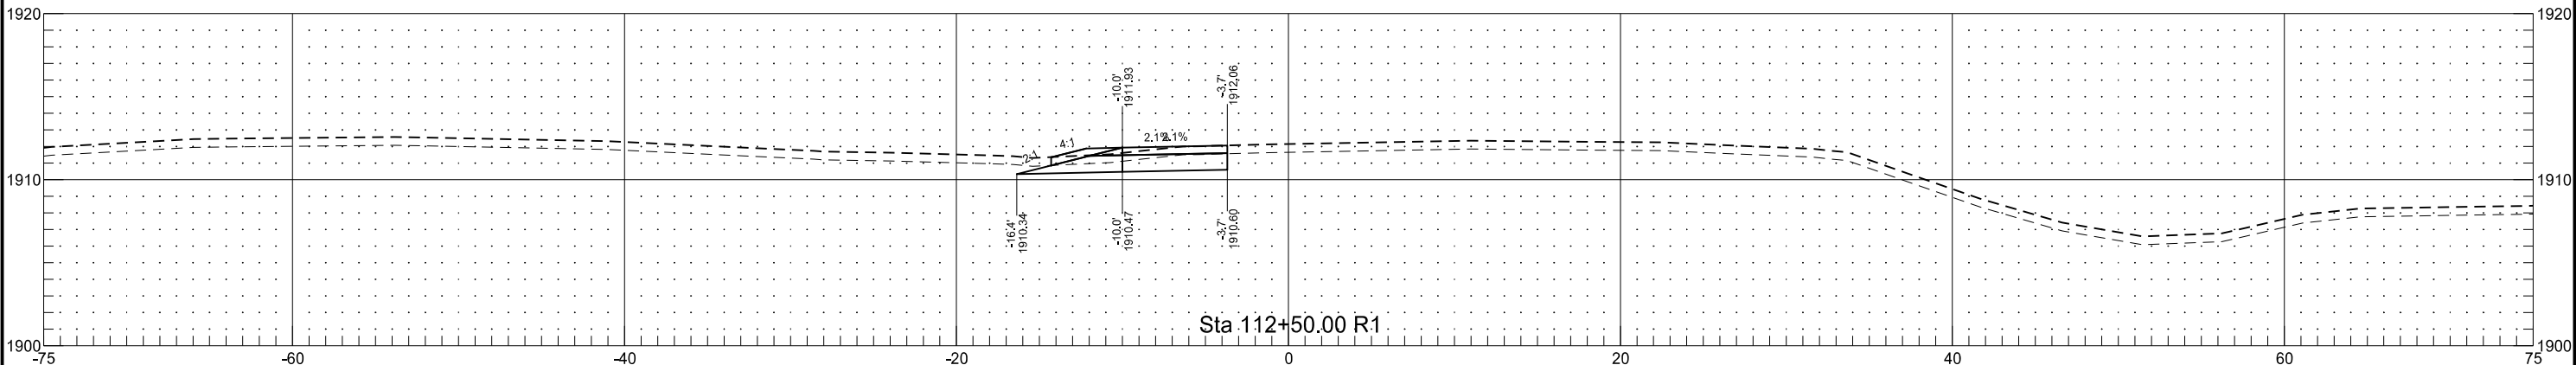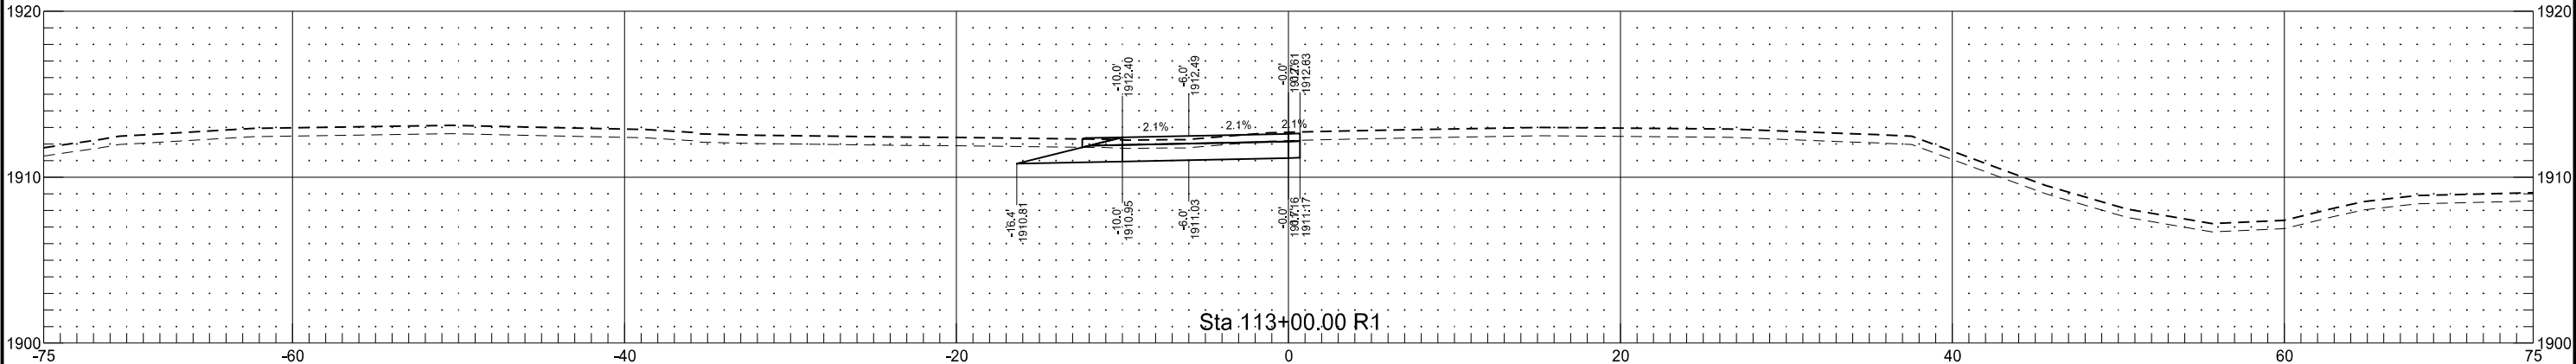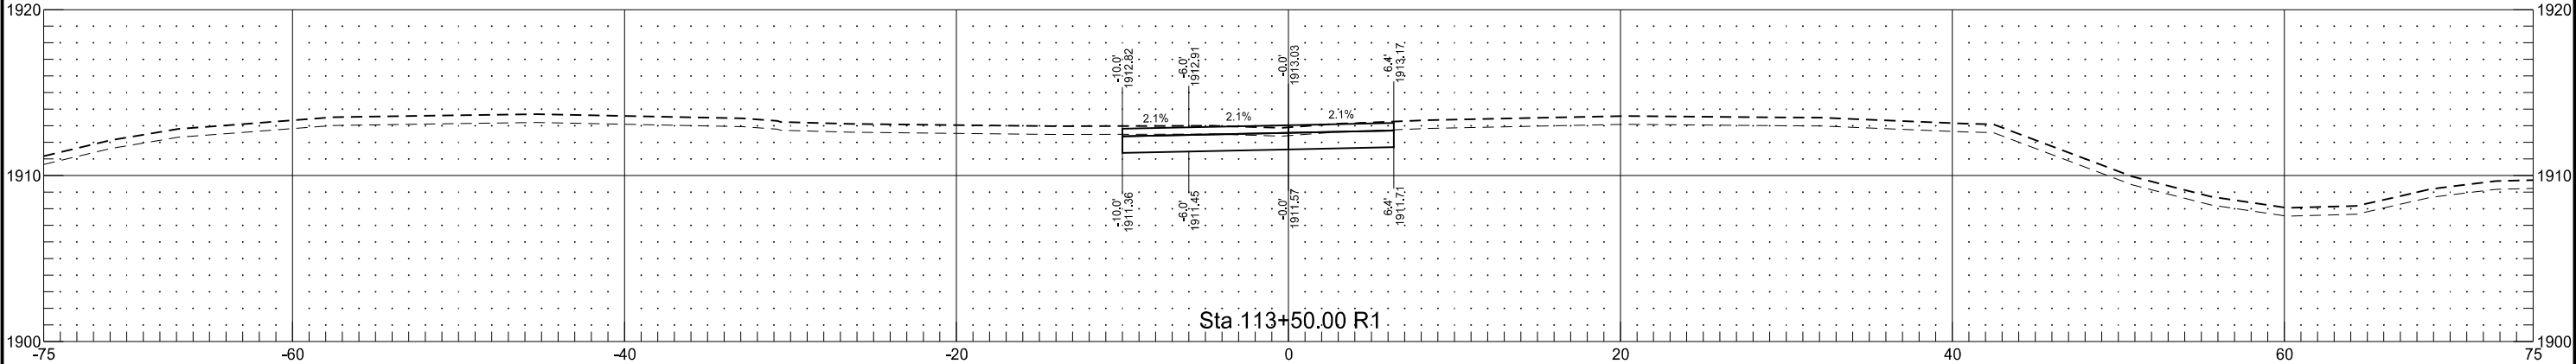


Stationing is based on Alignment "PR_SCross"

STATE	PROJECT NO.	SECTION NO.	SHEET NO.
ND	NH-NHU-7-002(156)022	200	90

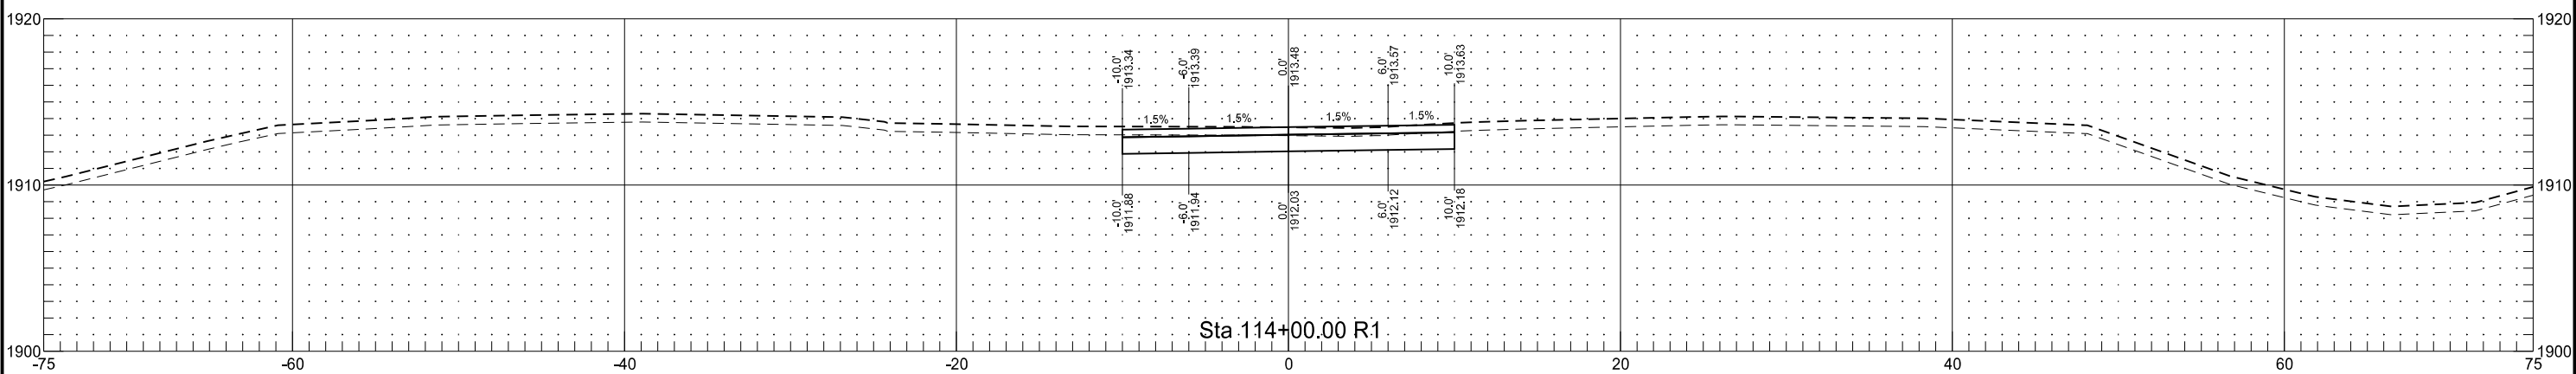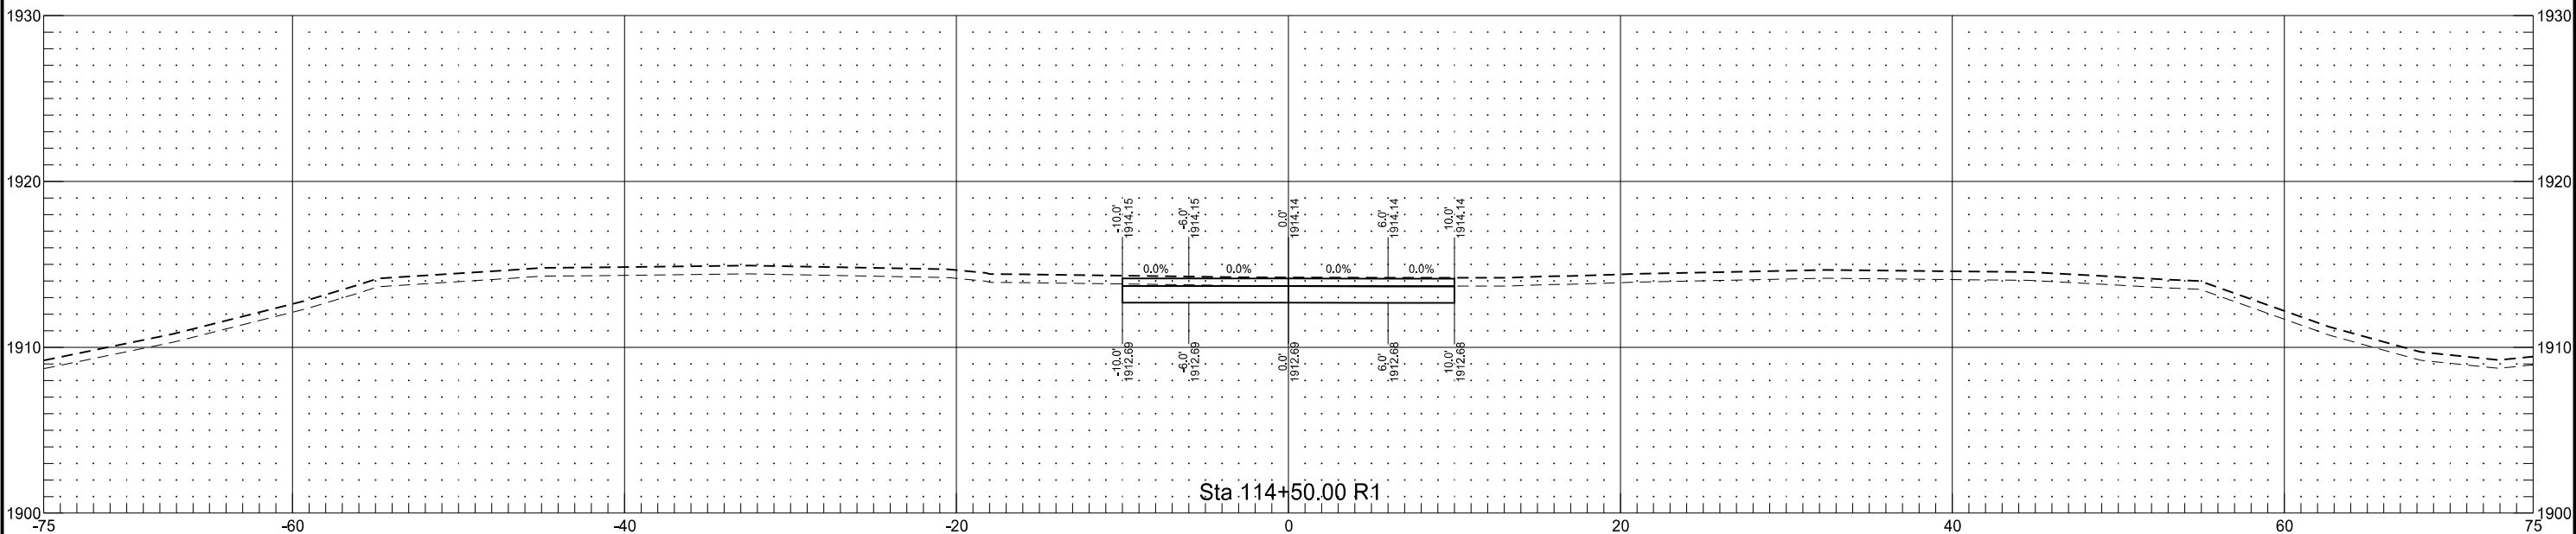
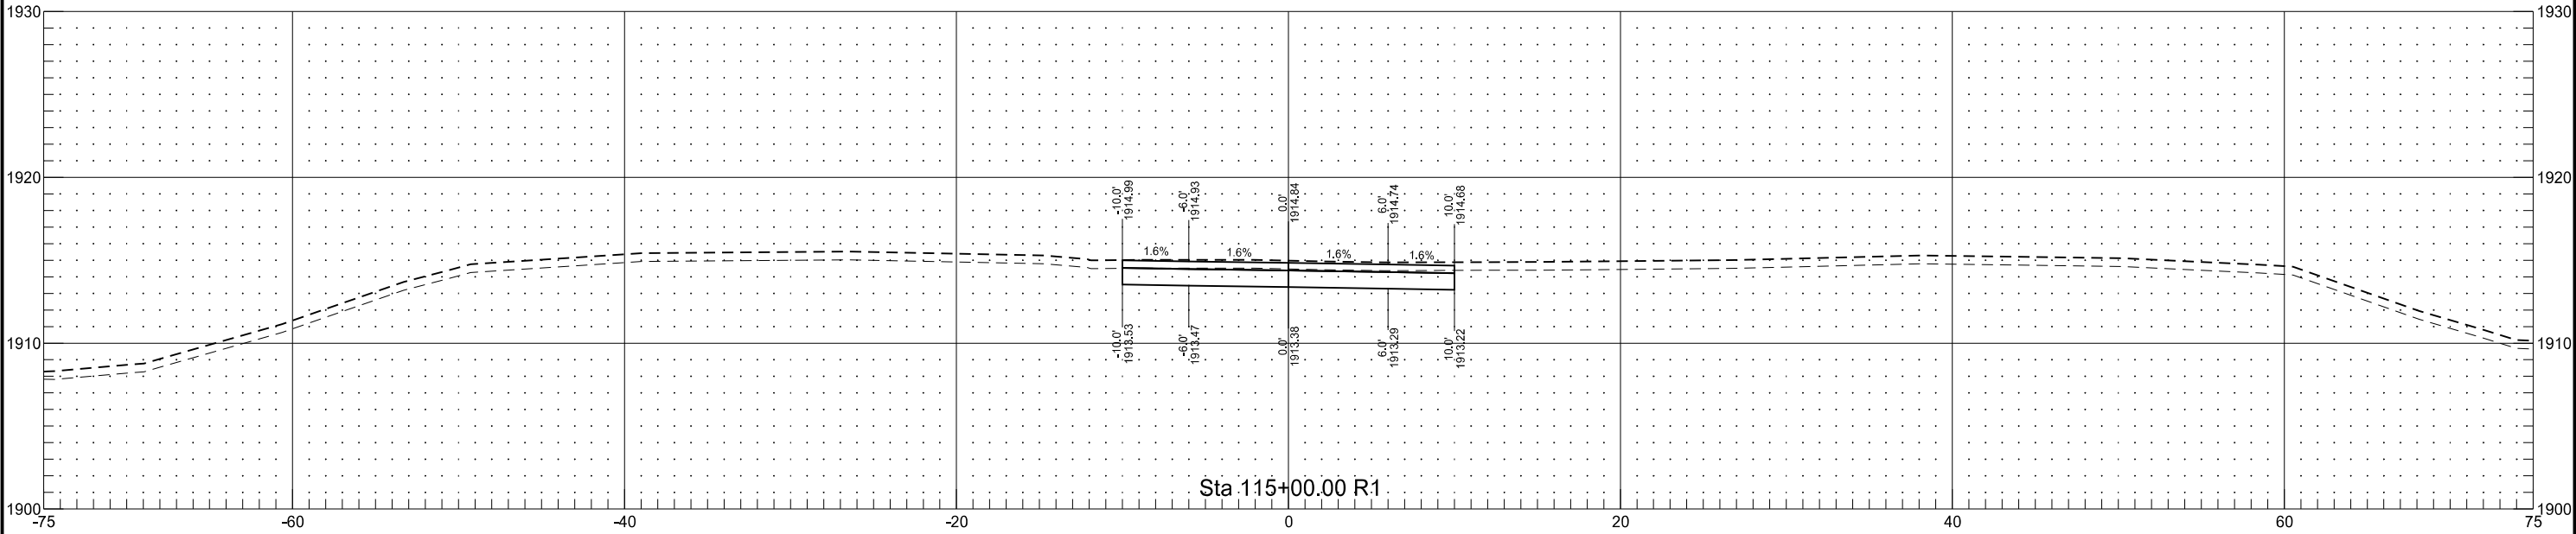


	STATE	PROJECT NO.	SECTION NO.	SHEET NO.
	ND	NH-NHU-7-002(156)022	200	91

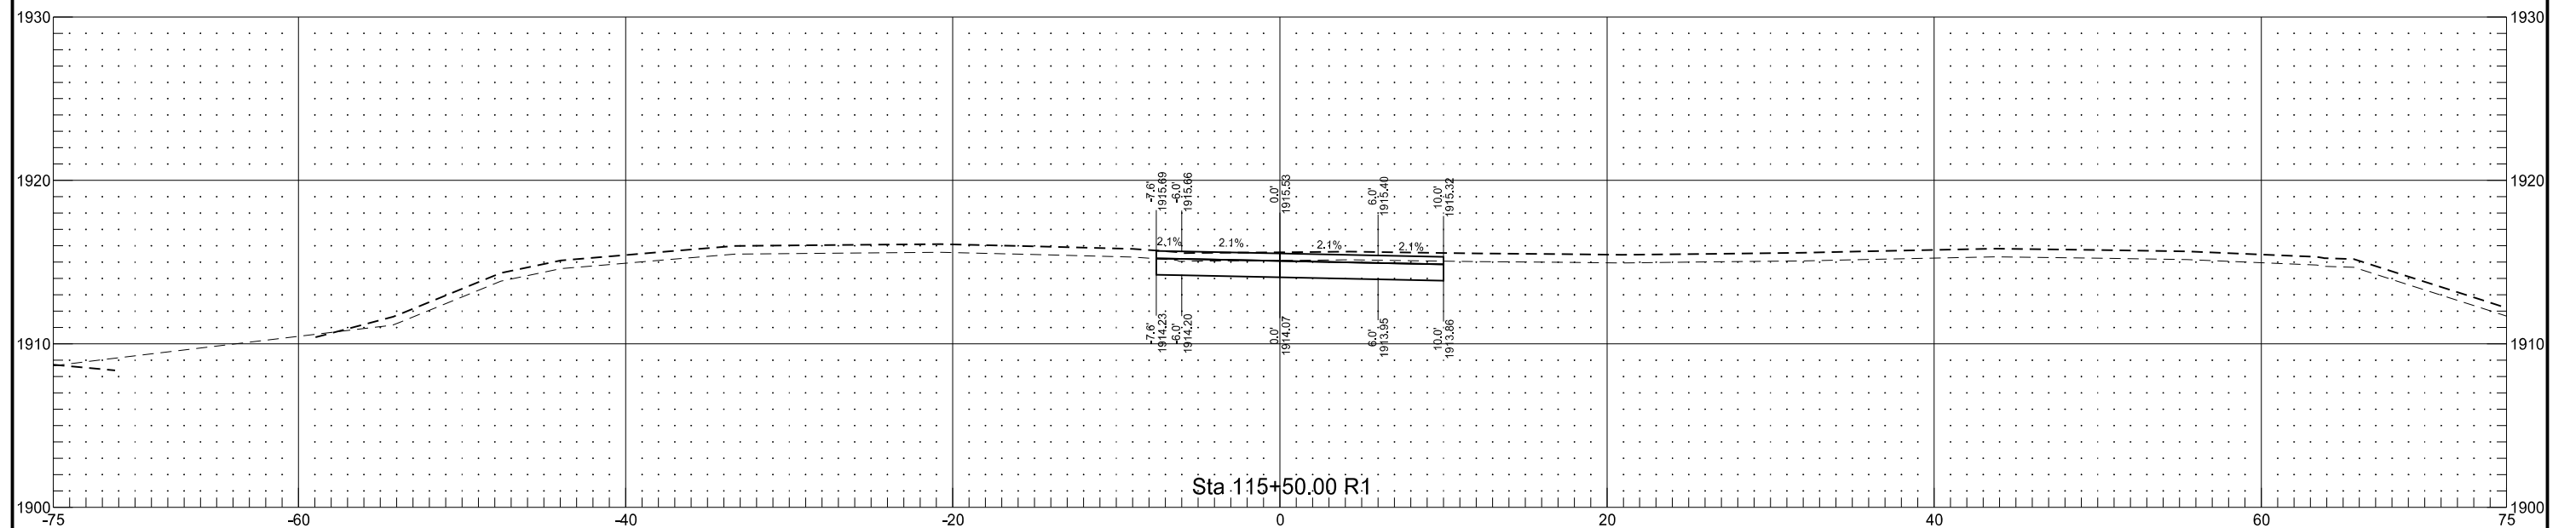




Stationing is based on Alignment "PR_SCross"

	STATE	PROJECT NO.	SECTION NO.	SHEET NO.
	ND	NH-NHU-7-002(156)022	200	92

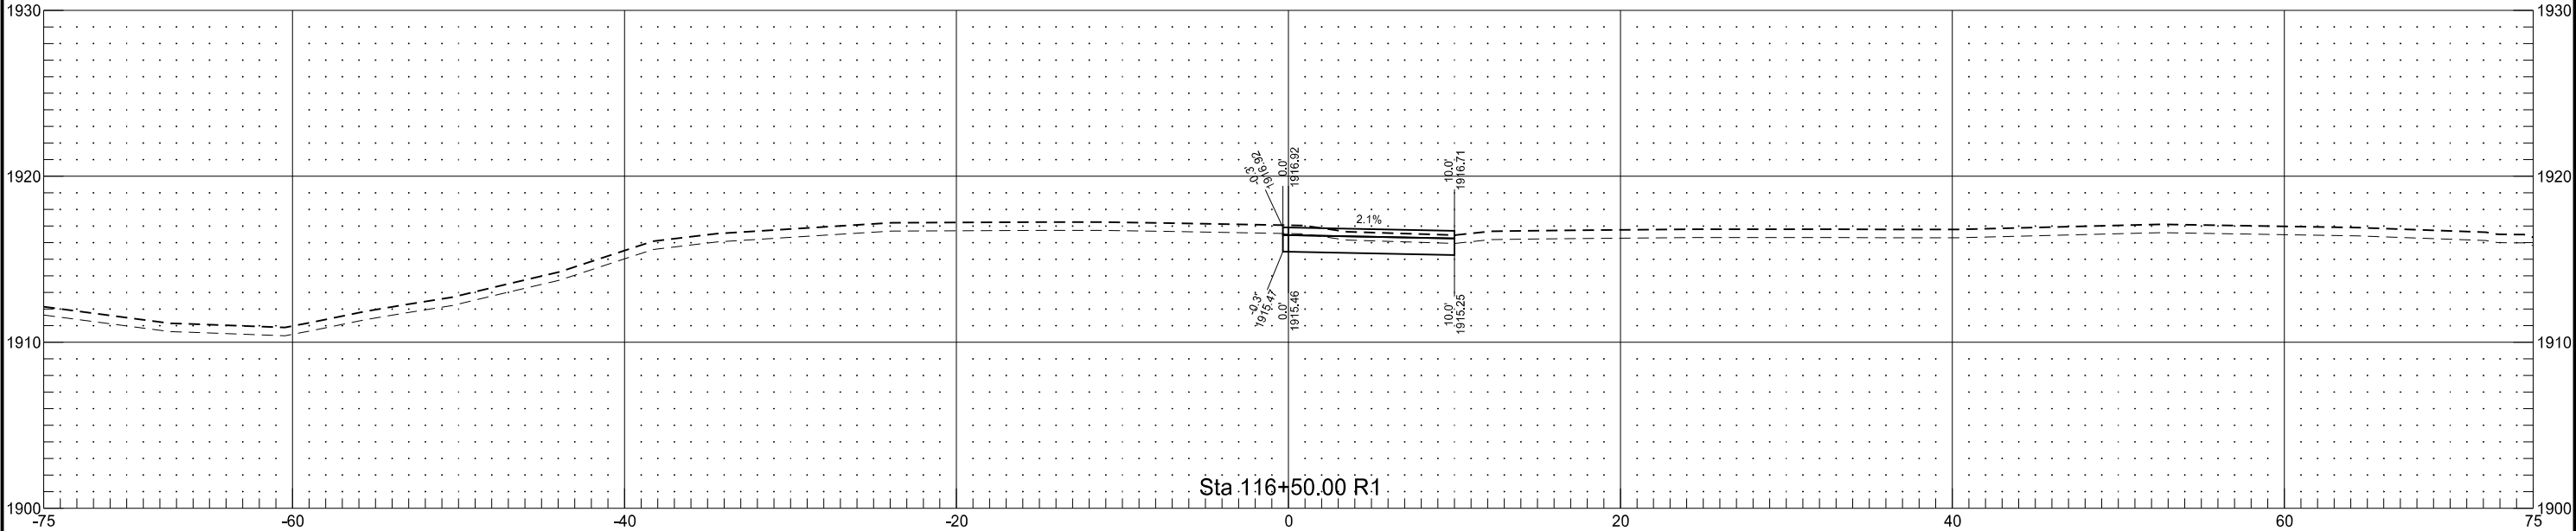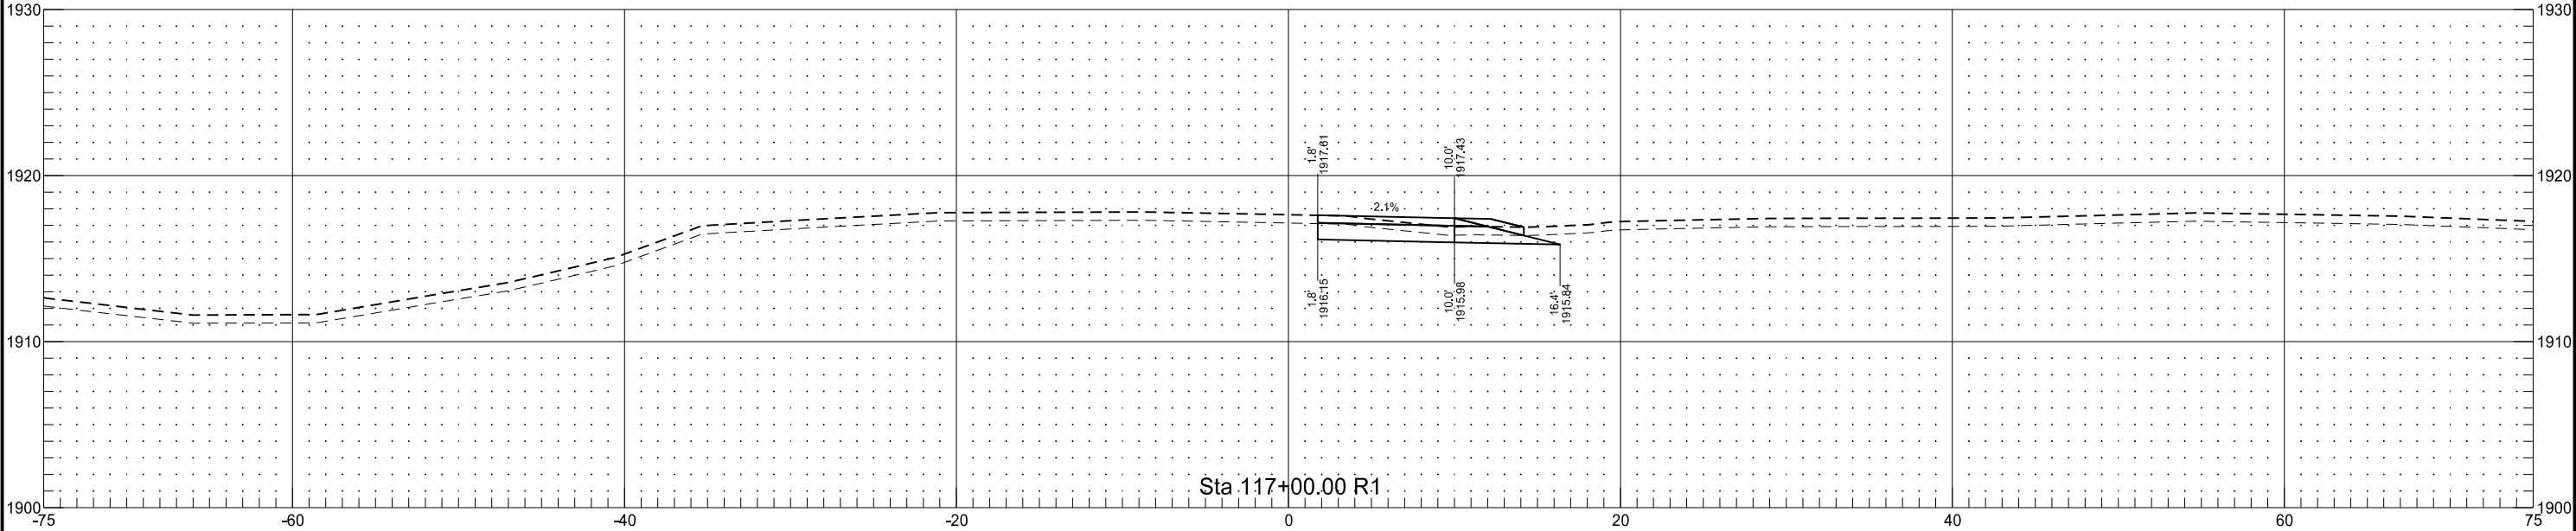


Stationing is based on Alignment "PR_SCross"

STATE	PROJECT NO.	SECTION NO.	SHEET NO.
ND	NH-NHU-7-002(156)022	200	93

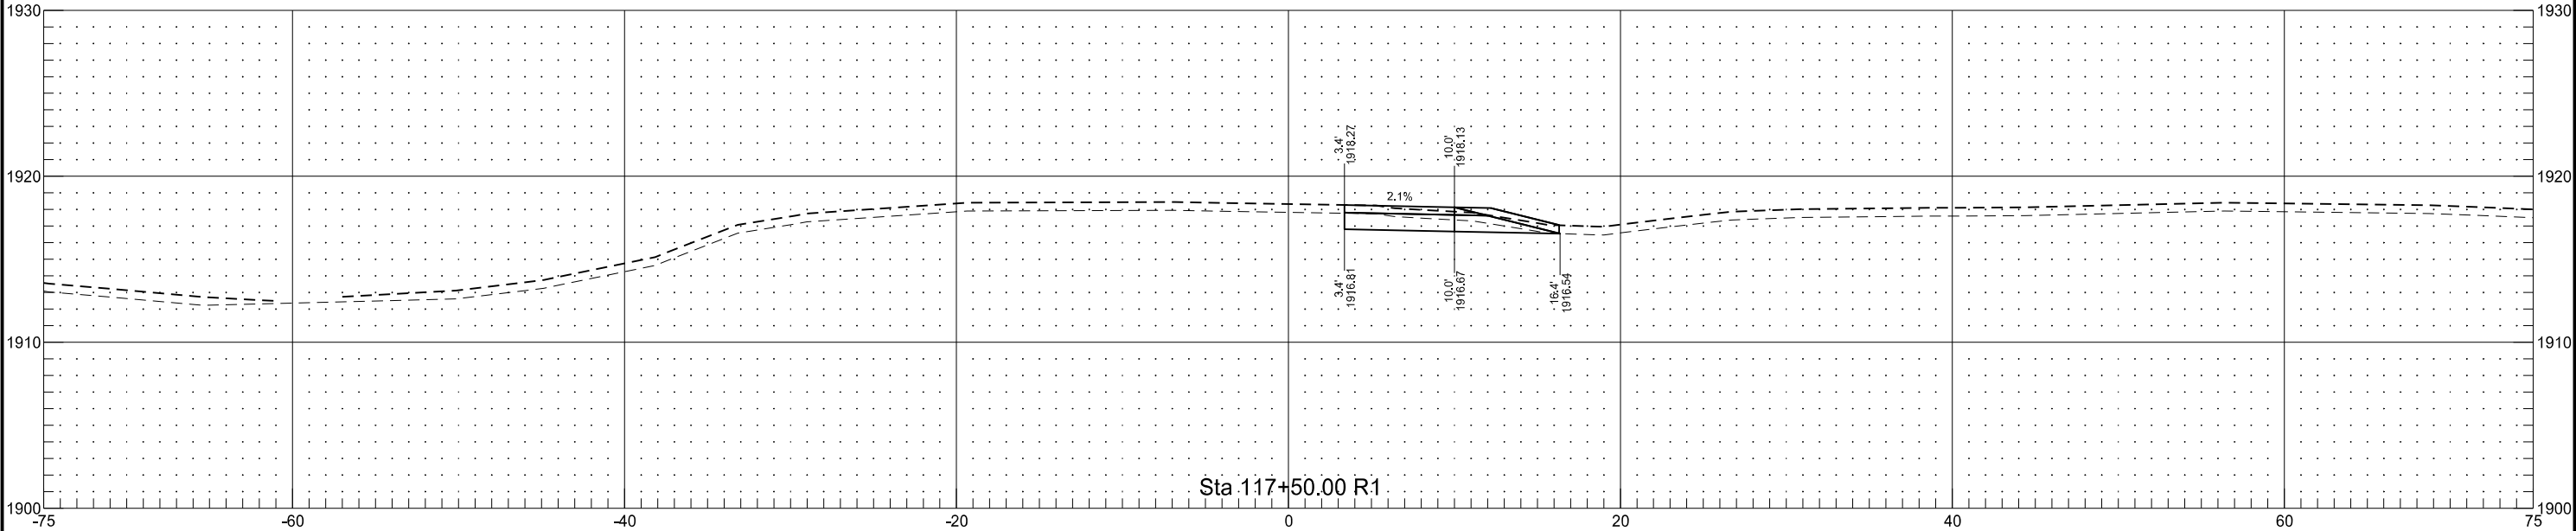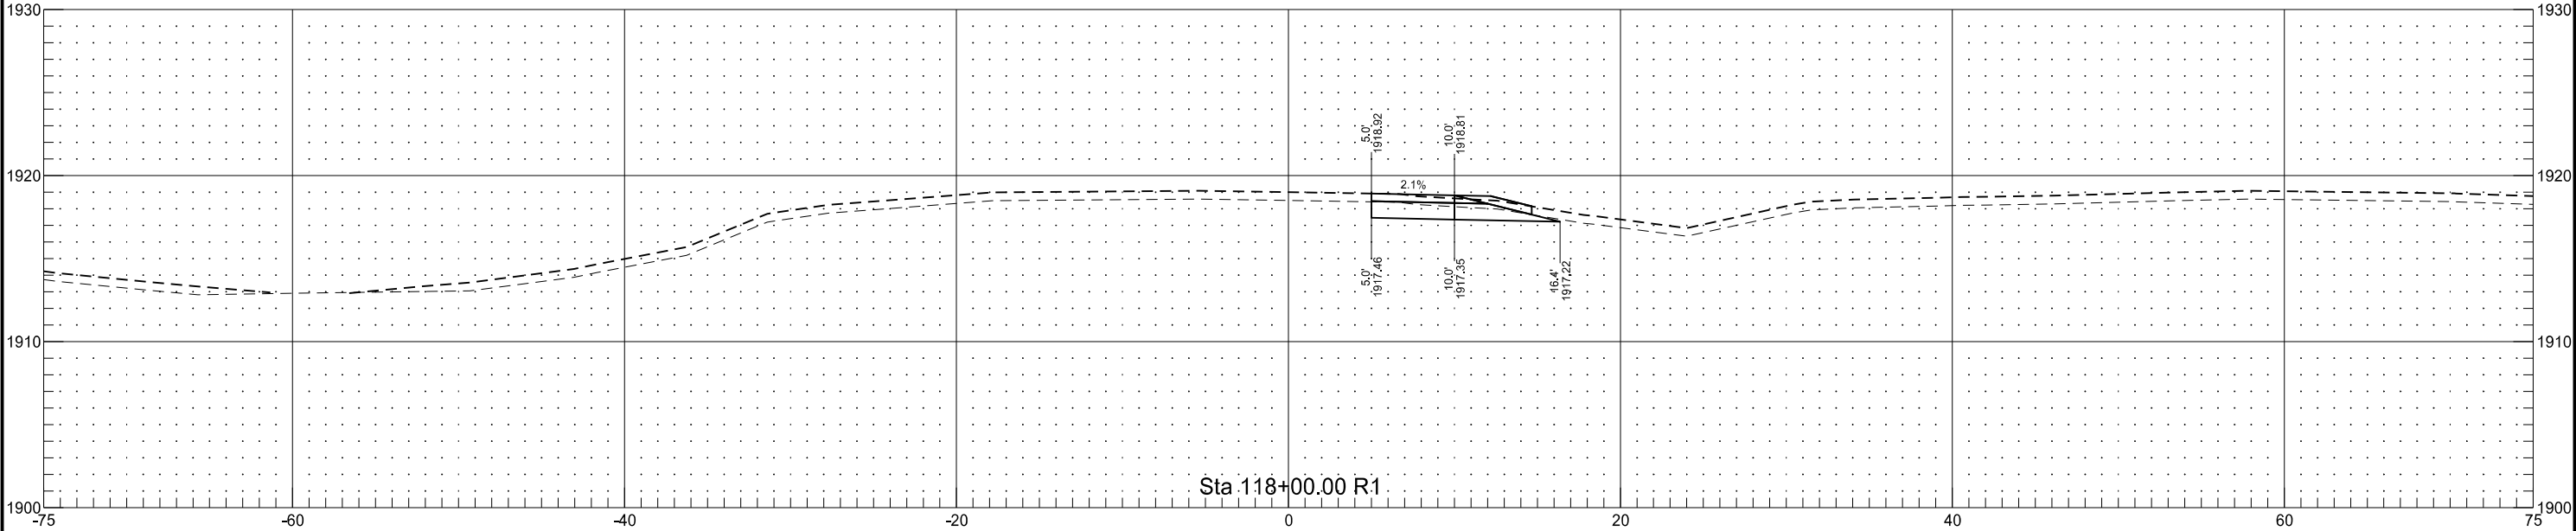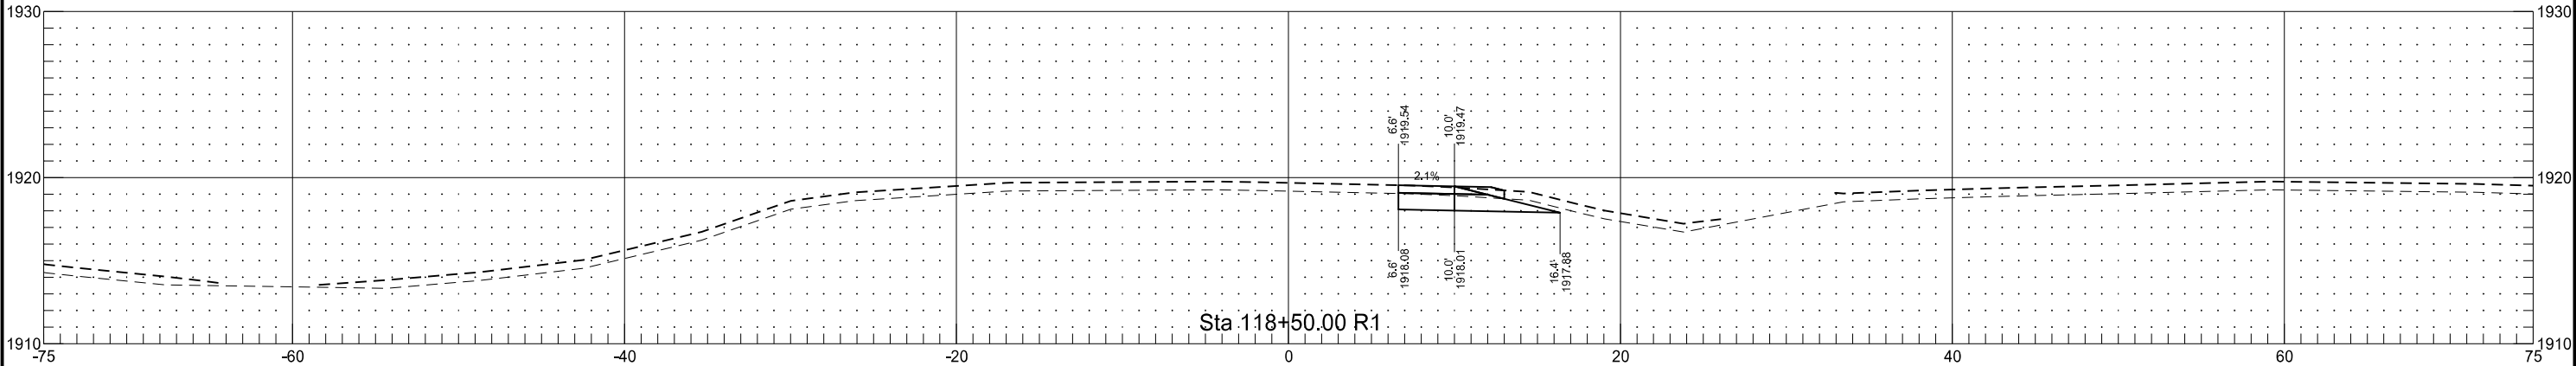




Stationing is based on Alignment "PR_NCross"

	STATE	PROJECT NO.	SECTION NO.	SHEET NO.
	ND	NH-NHU-7-002(156)022	200	94

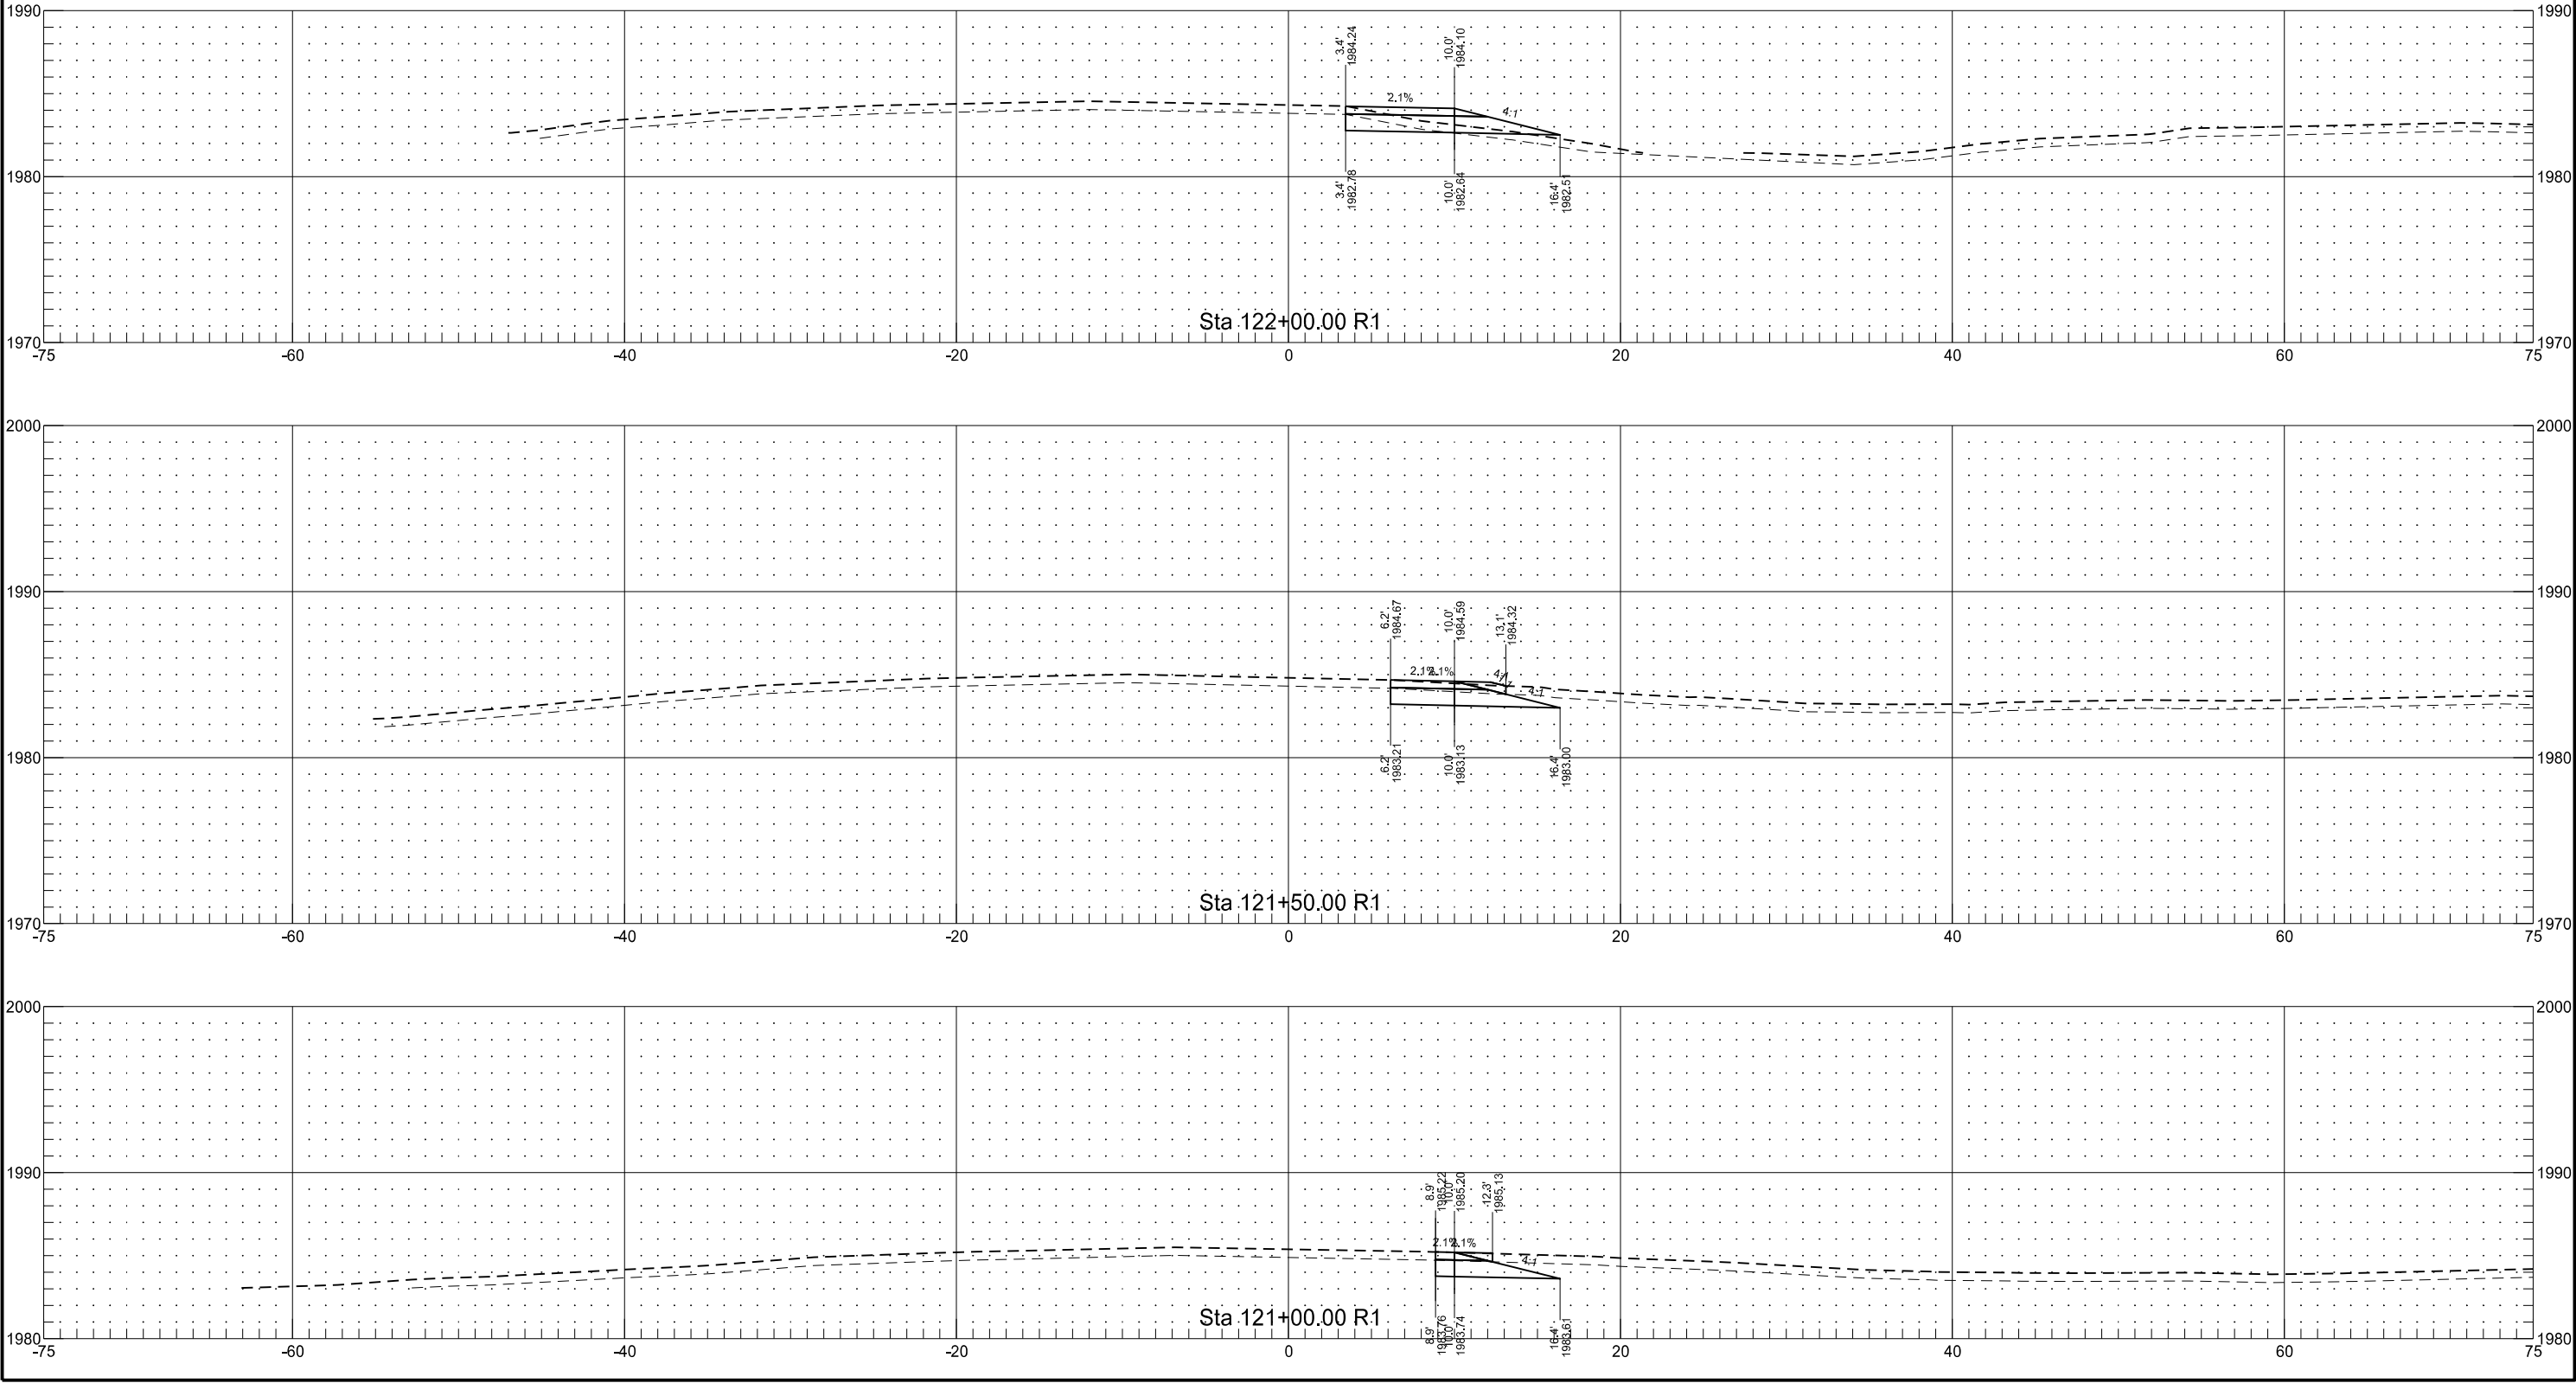




Stationing is based on Alignment "PR_NCross"

	STATE	PROJECT NO.	SECTION NO.	SHEET NO.
	ND	NH-NHU-7-002(156)022	200	95

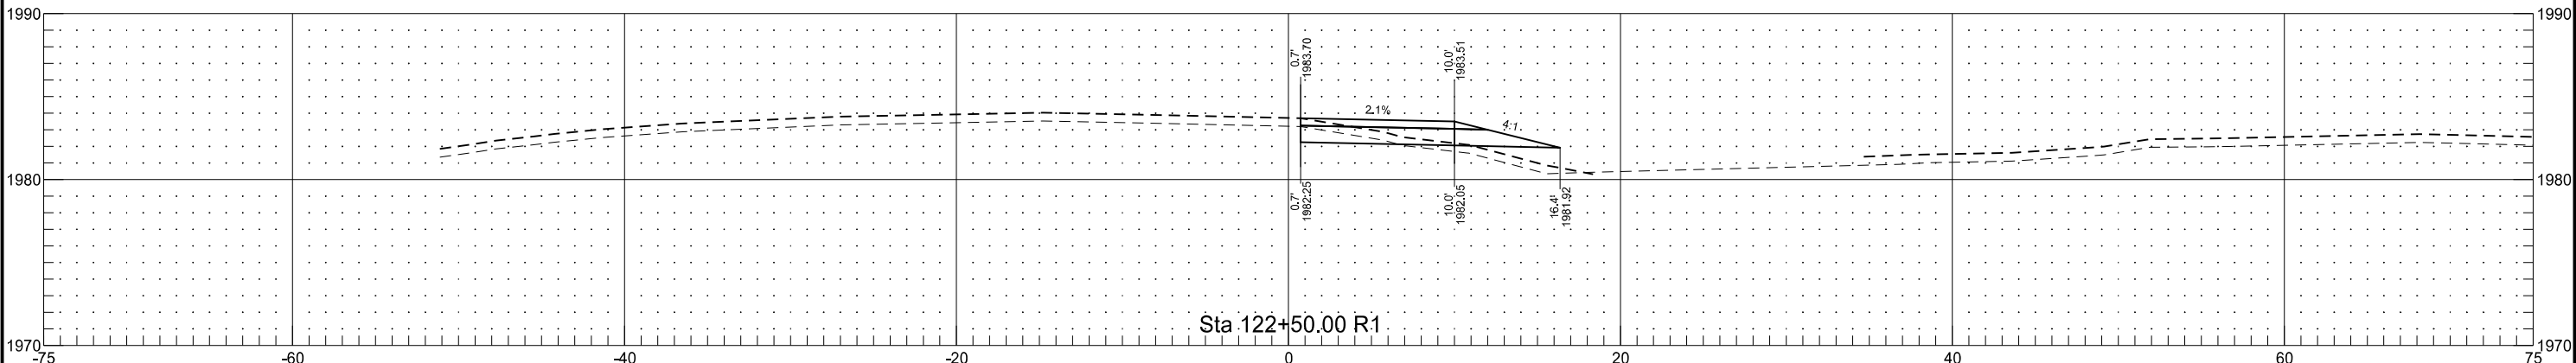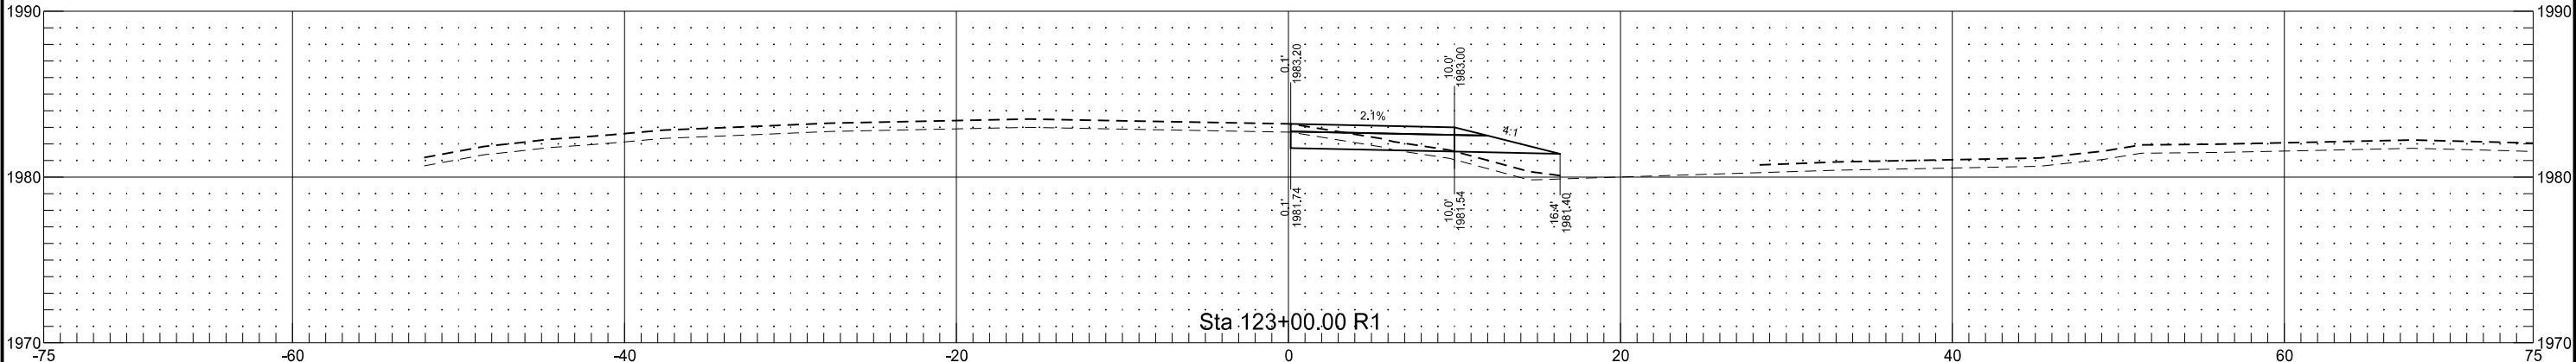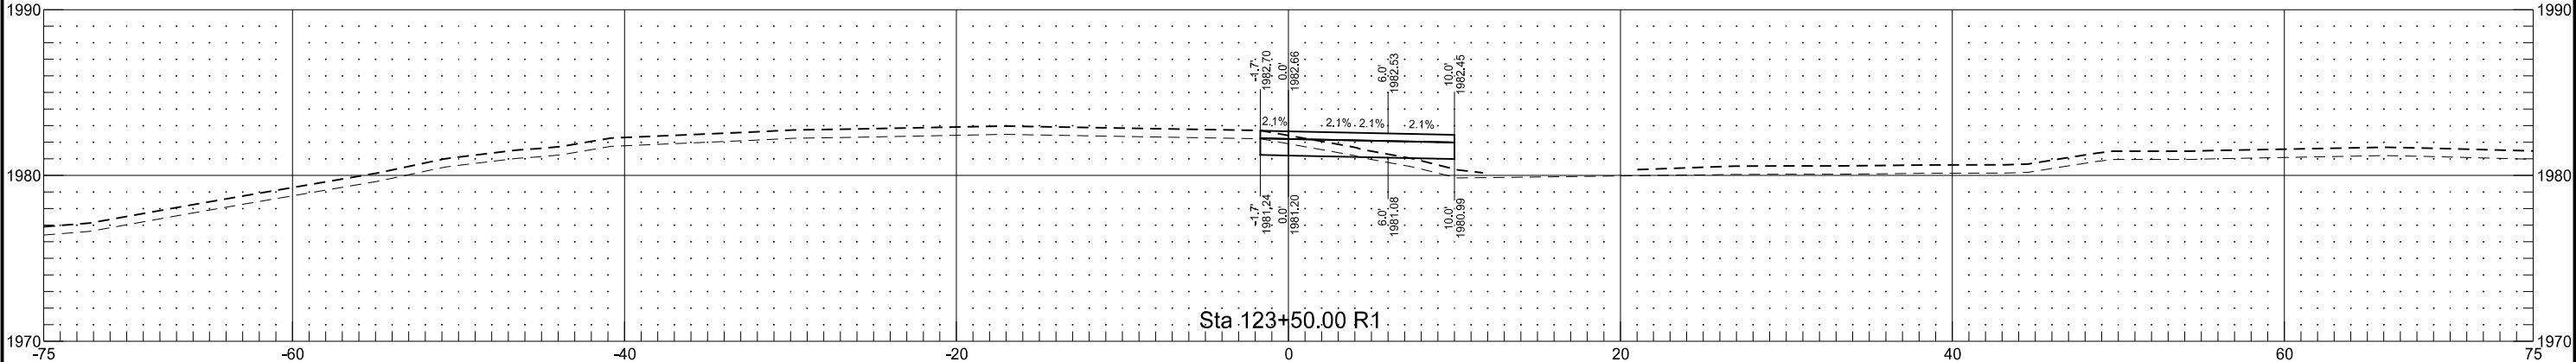




Stationing is based on Alignment "PR_NCross"

	STATE	PROJECT NO.	SECTION NO.	SHEET NO.
	ND	NH-NHU-7-002(156)022	200	96

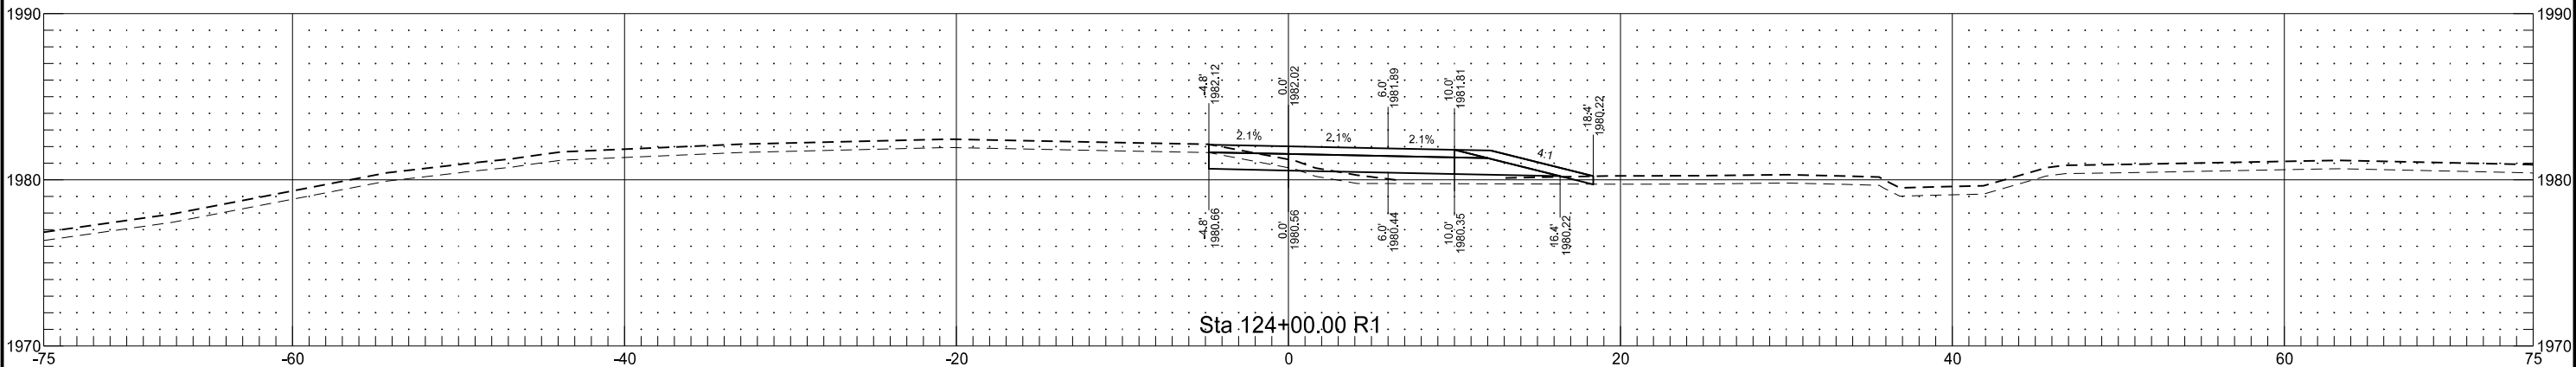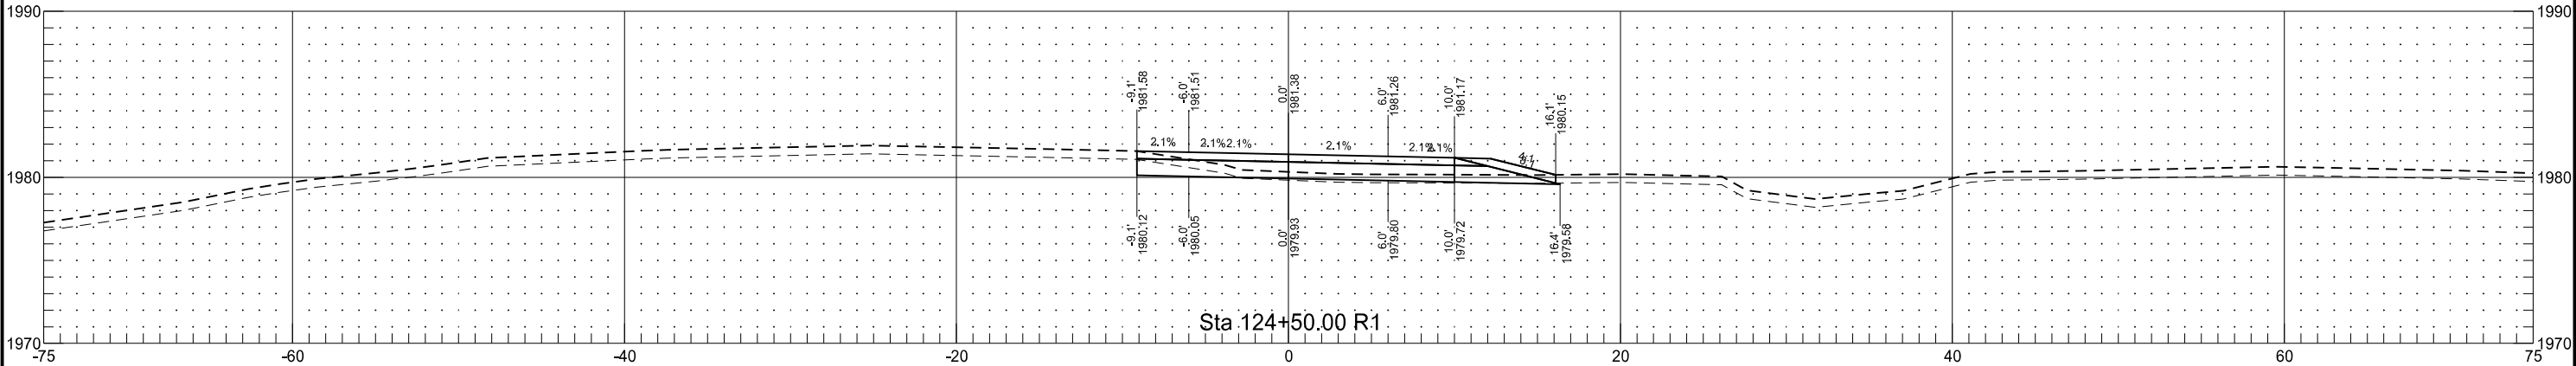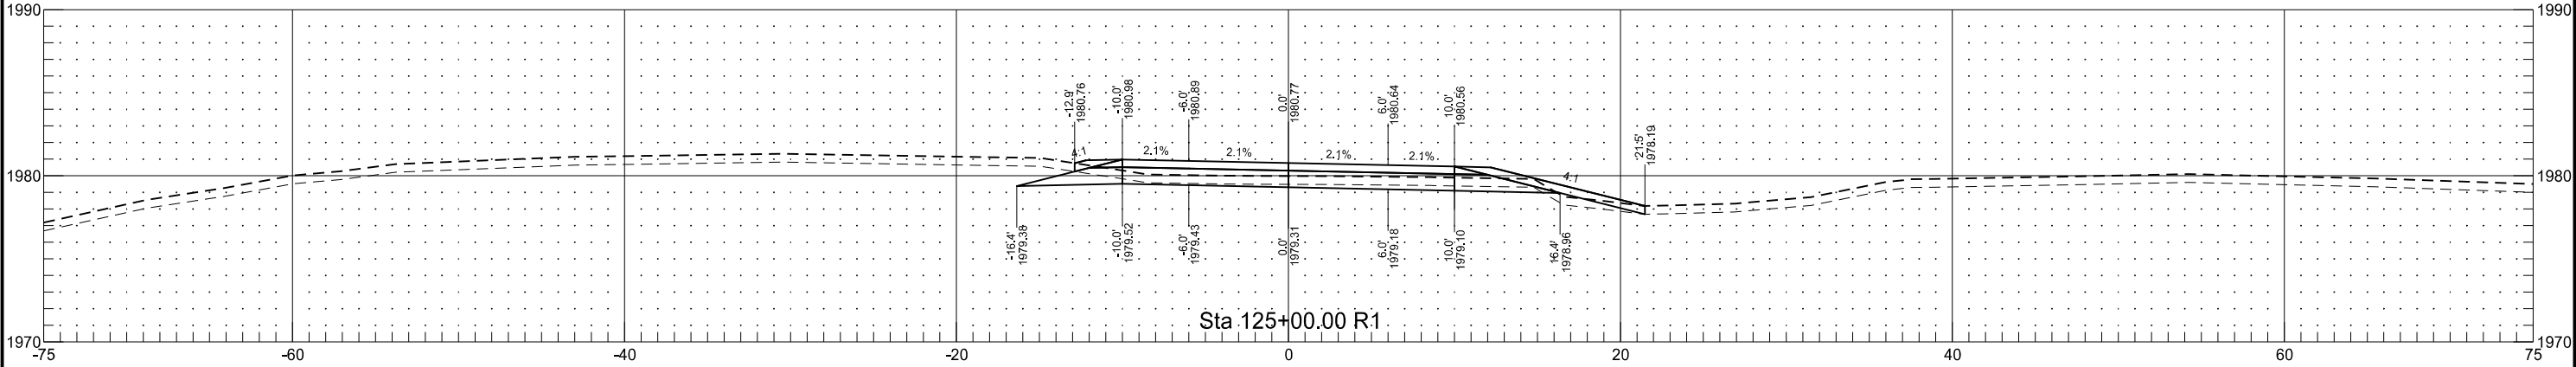




Stationing is based on Alignment "PR_NCross"

	STATE	PROJECT NO.	SECTION NO.	SHEET NO.
	ND	NH-NHU-7-002(156)022	200	97

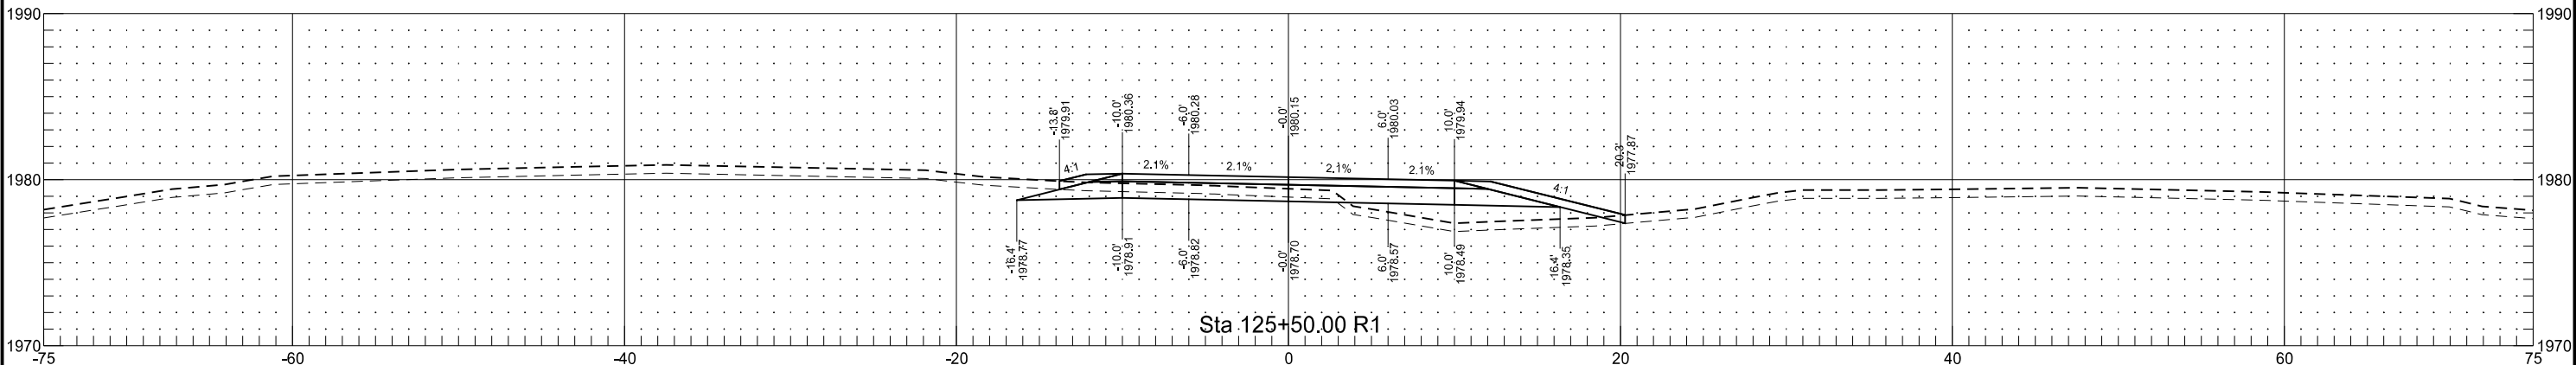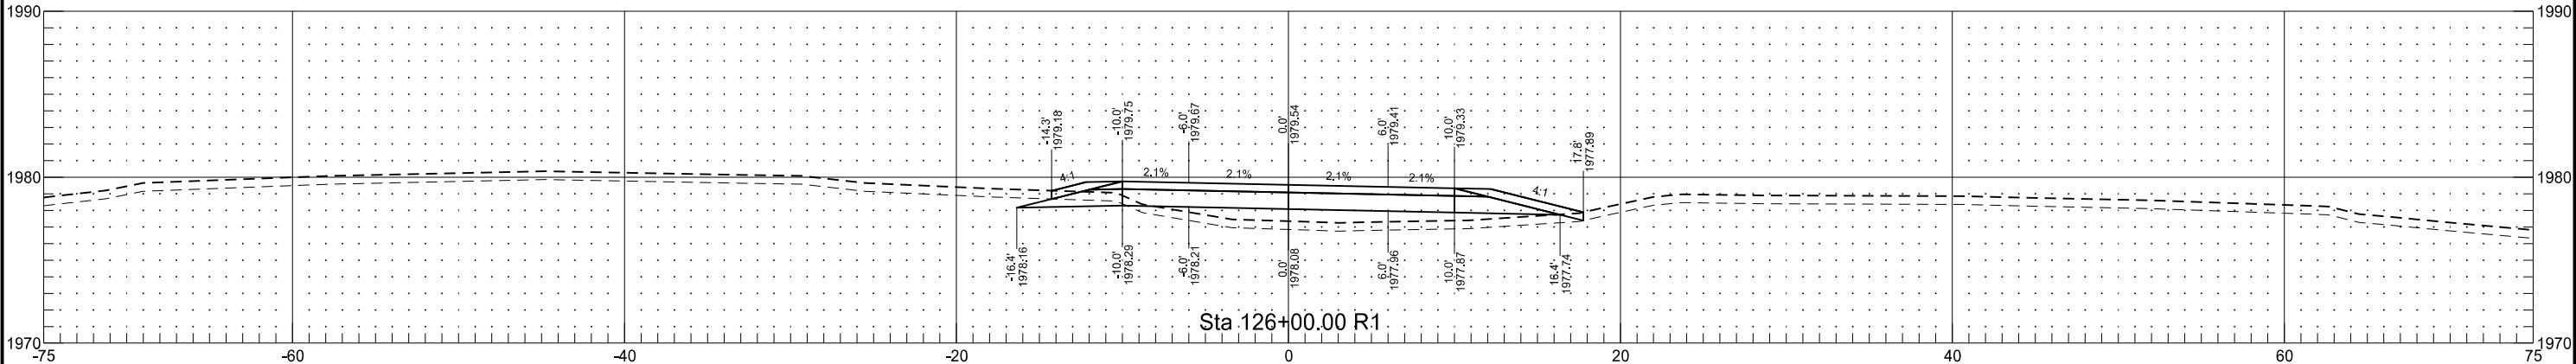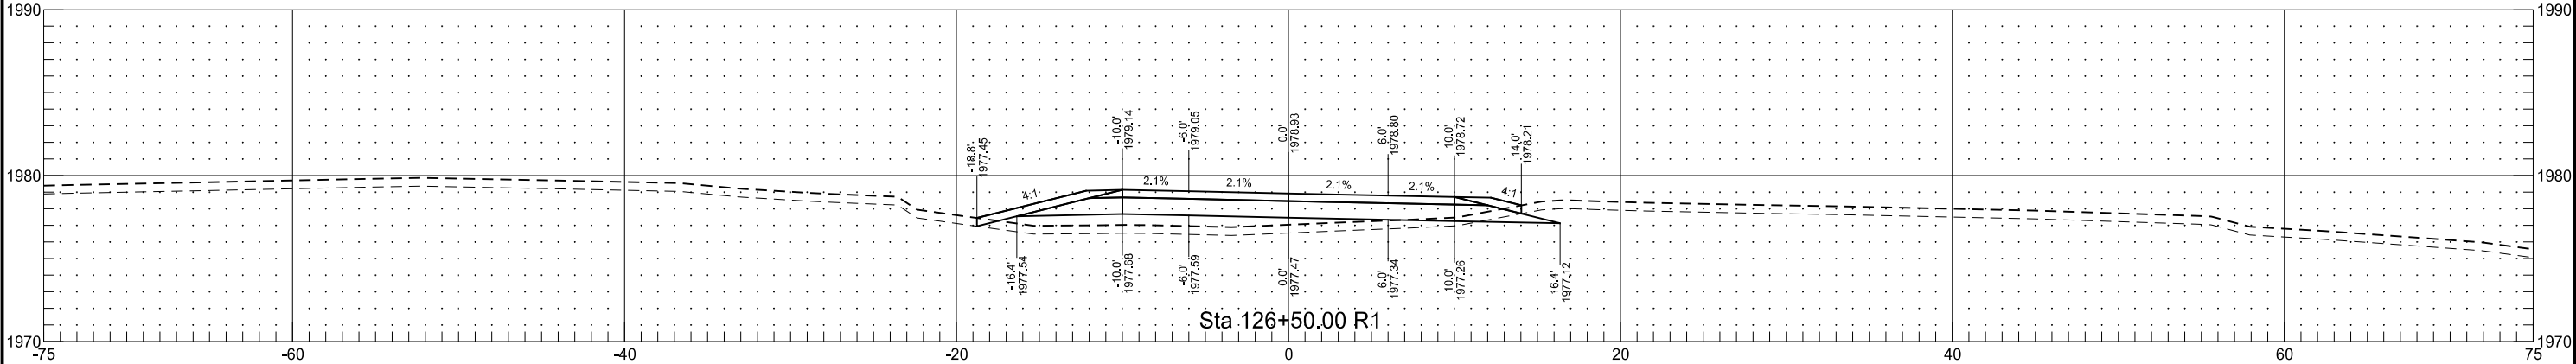

Stationing is based on Alignment "PR_NCross"

STATE	PROJECT NO.	SECTION NO.	SHEET NO.
ND	NH-NHU-7-002(156)022	200	98

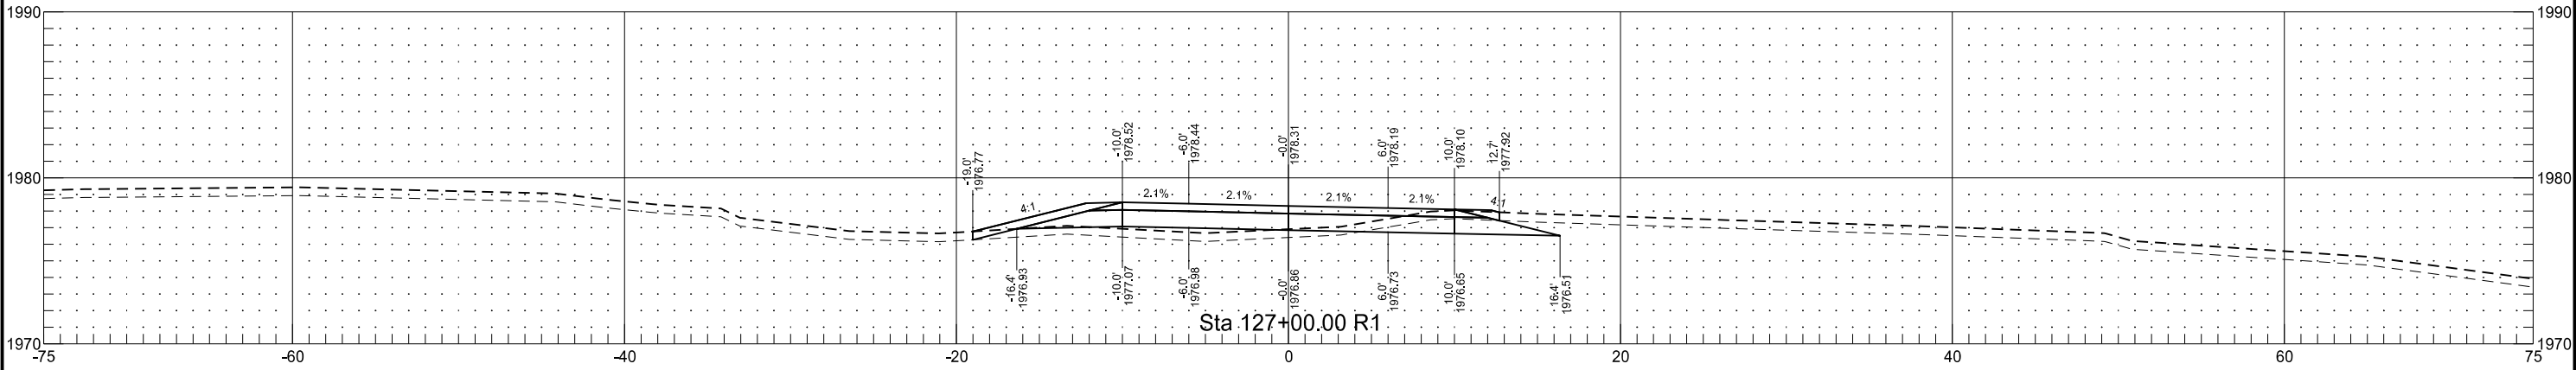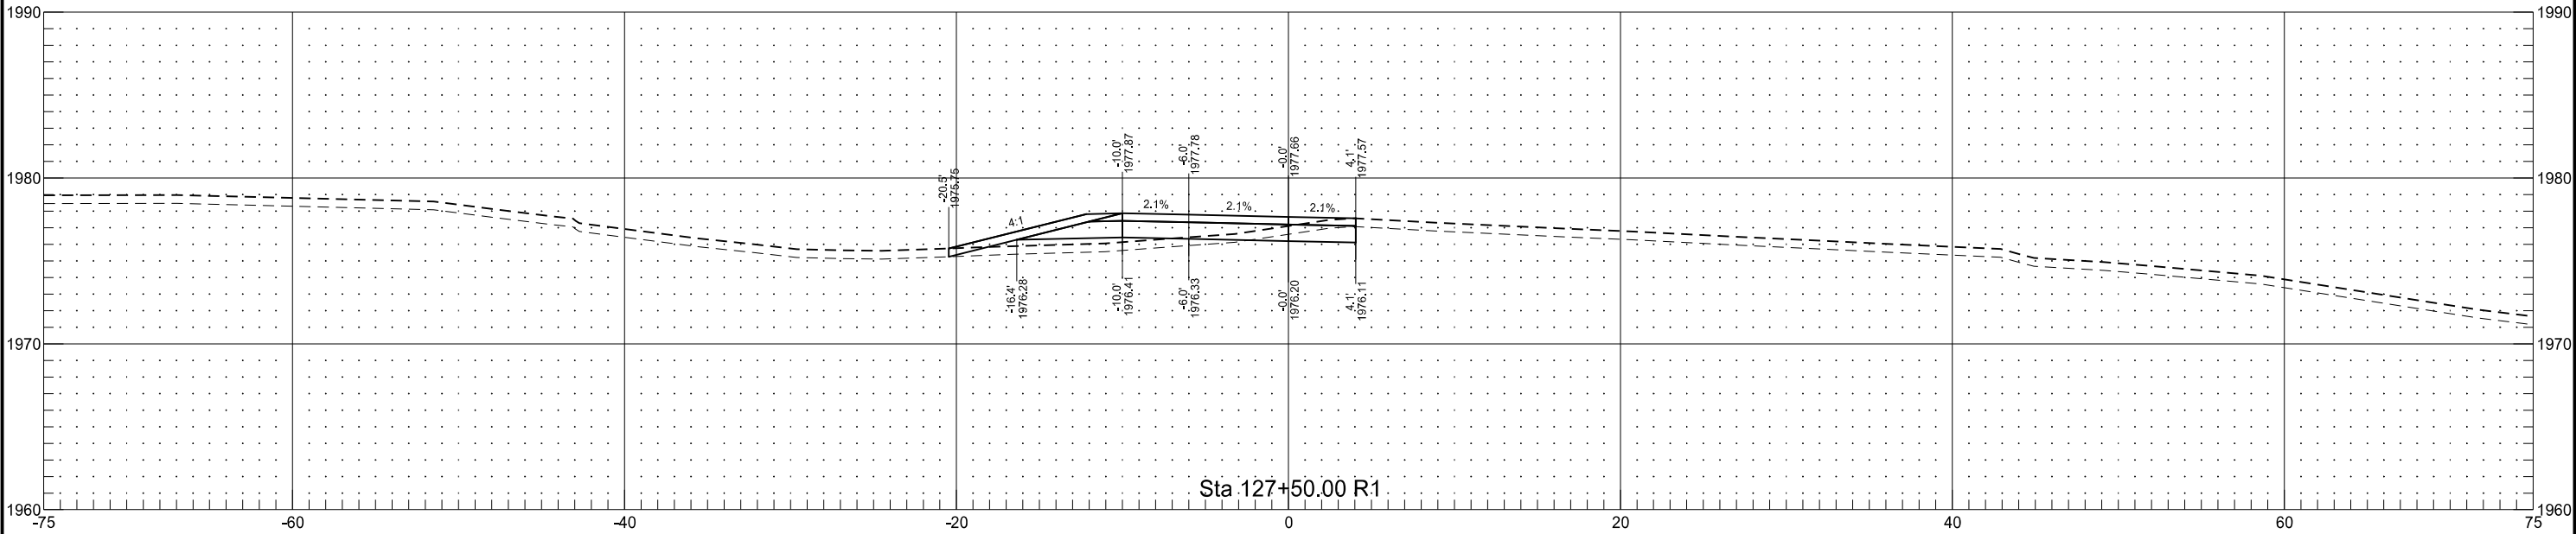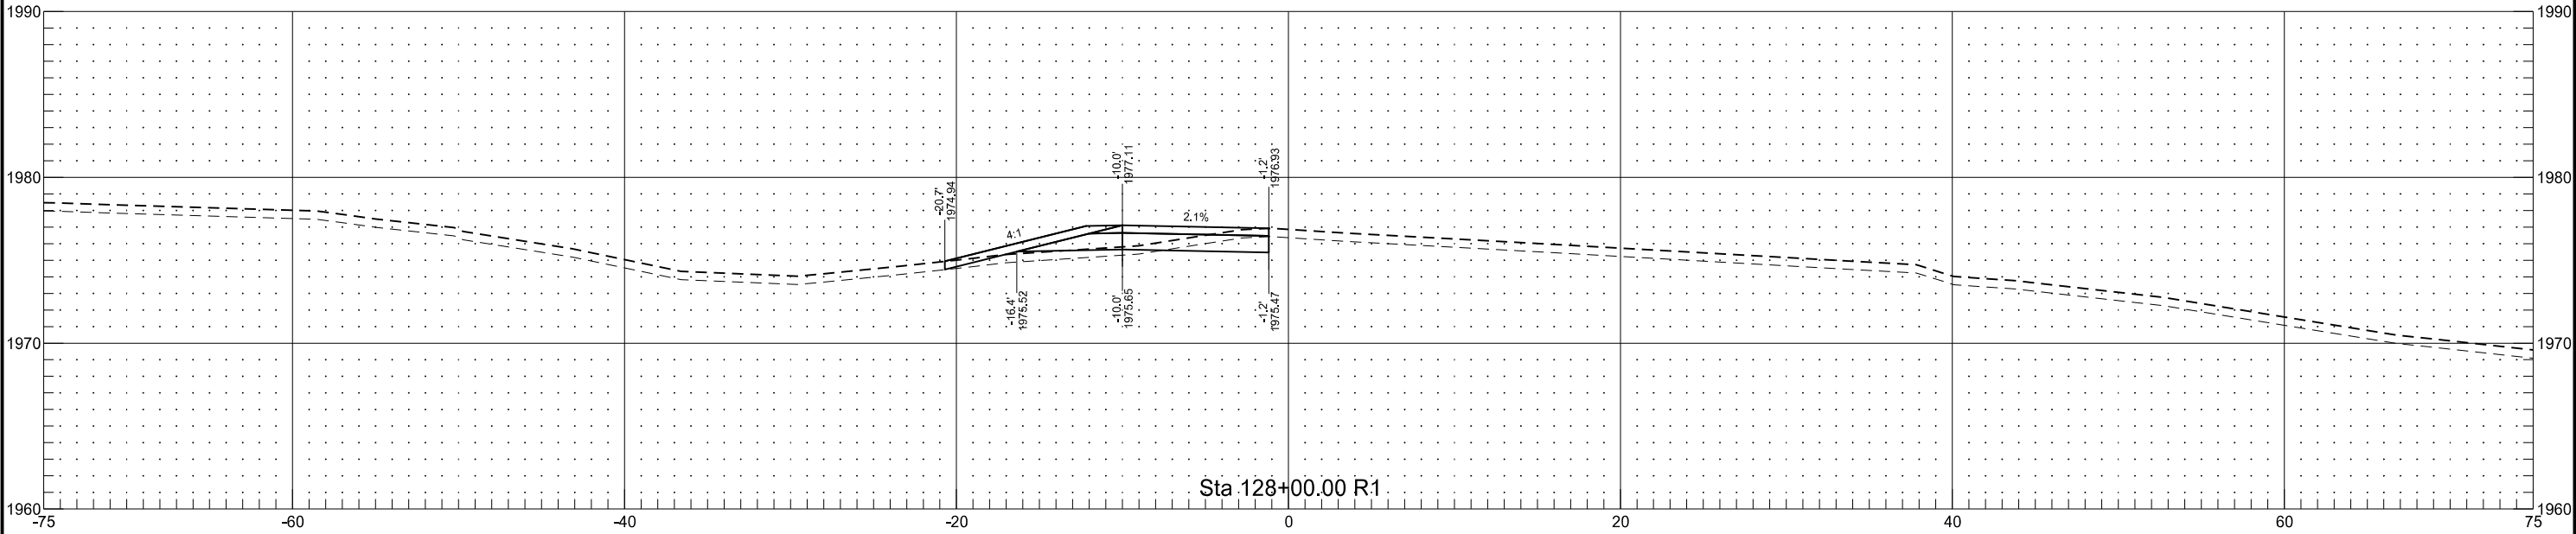

Stationing is based on Alignment "PR_NCross"

	STATE	PROJECT NO.	SECTION NO.	SHEET NO.
	ND	NH-NHU-7-002(156)022	200	99

