



STANDARD 90° FLARED INTERSECTION

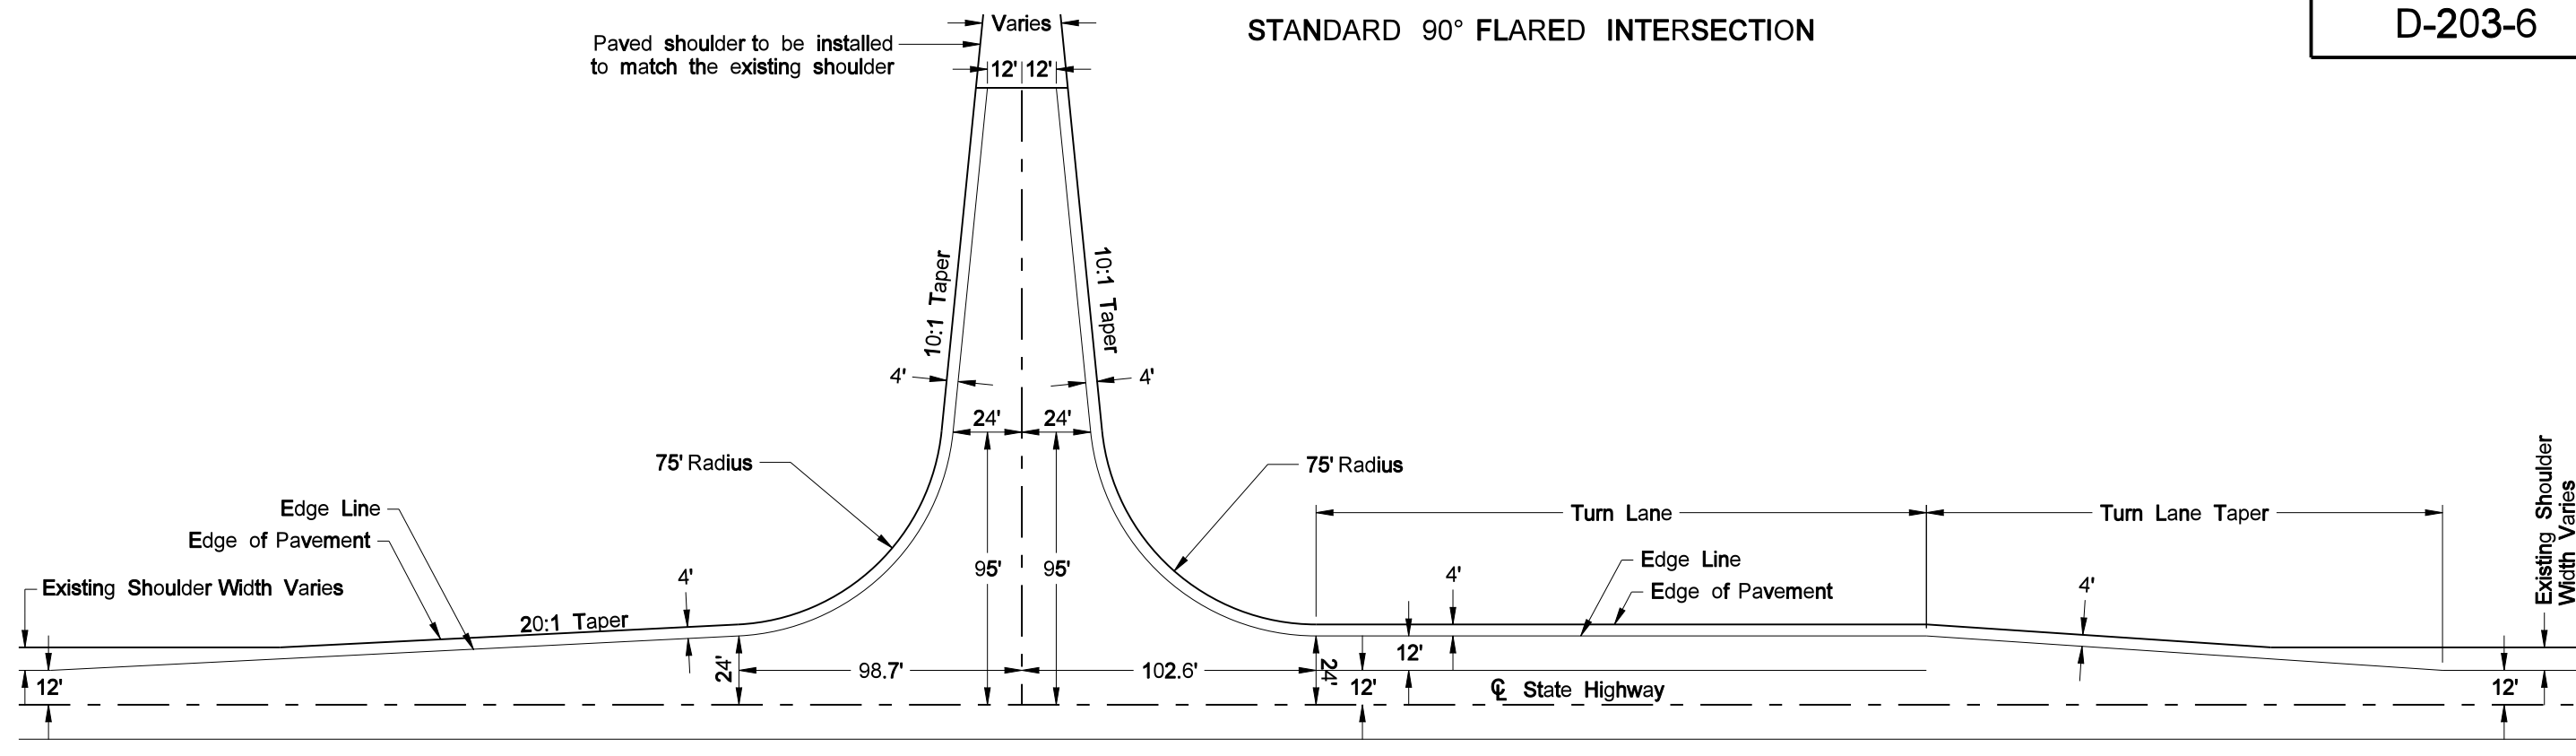

Type B
90° Flared Intersection with Turn Lane

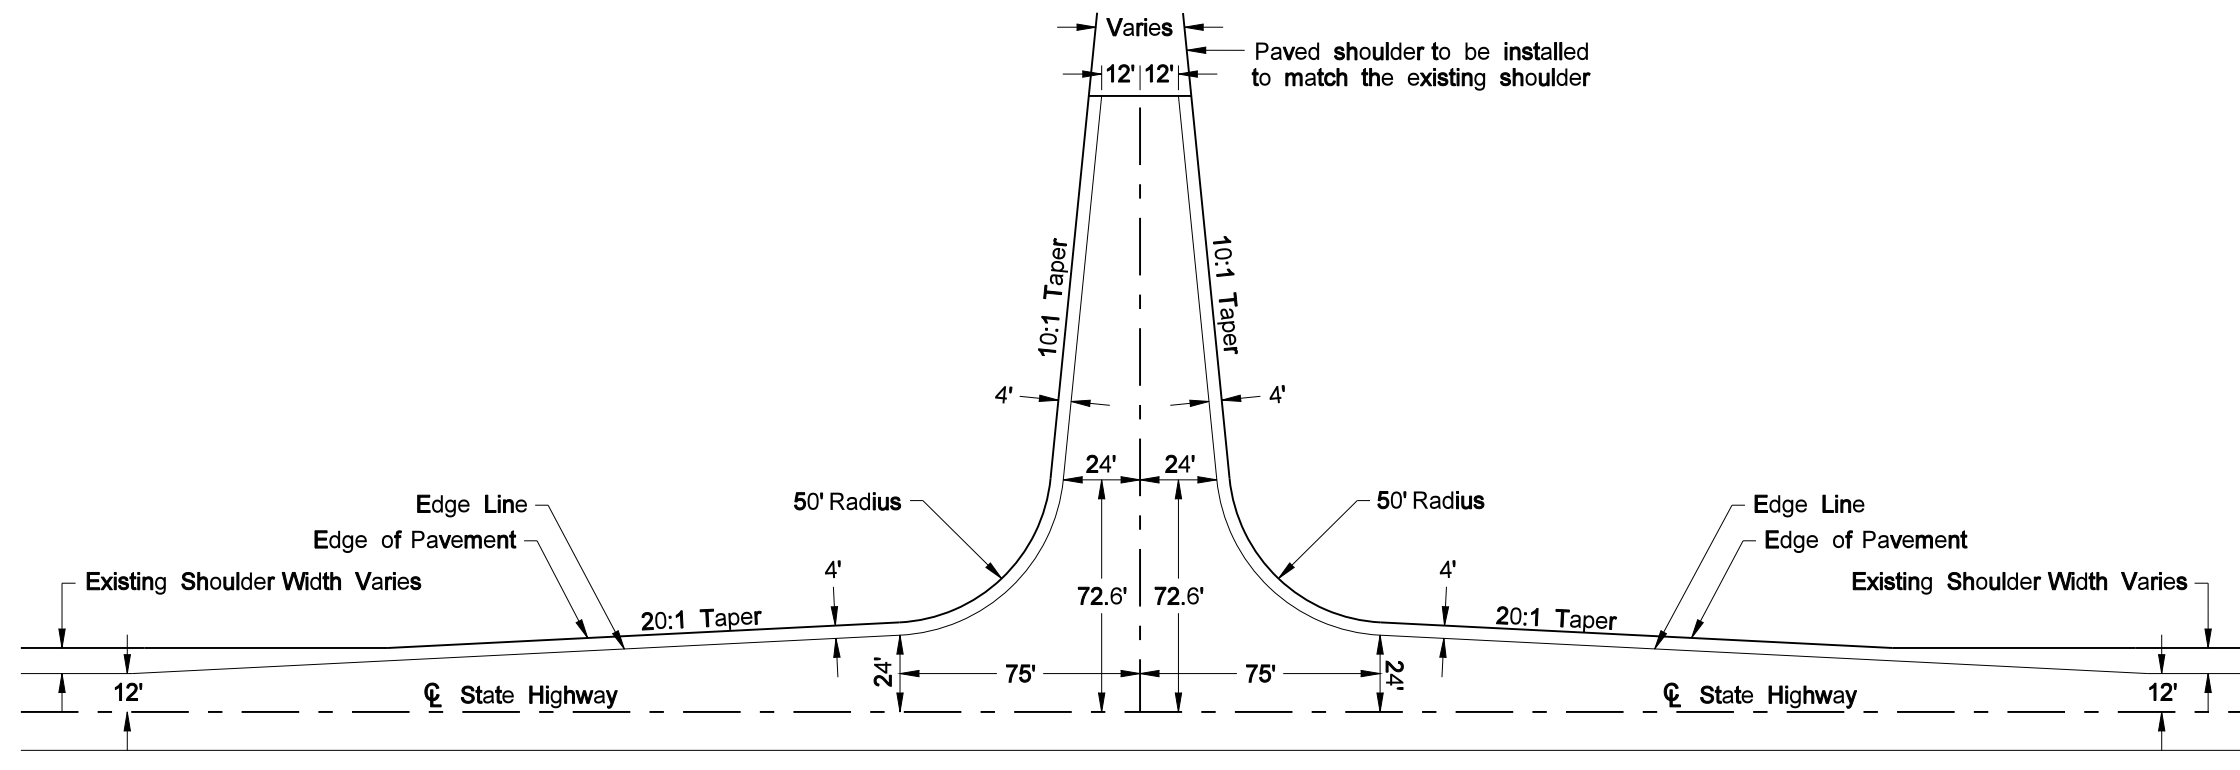

Type A
90° Flared Intersection

NORTH DAKOTA DEPARTMENT OF TRANSPORTATION	
5-19-09	
REVISIONS	
DATE	CHANGE

This document was originally issued and sealed by Roger Weigel, Registration Number PE- 2930, on 5/19/09 and the original document is stored at the North Dakota Department of Transportation