


TYPICAL INTERCHANGE DELINEATION

D-754-22A

Note: Delineator spacing along interstate mainline shall be at 528' centers on tangent and curves less than 0°30' and 264' on curves 0°30' and greater.

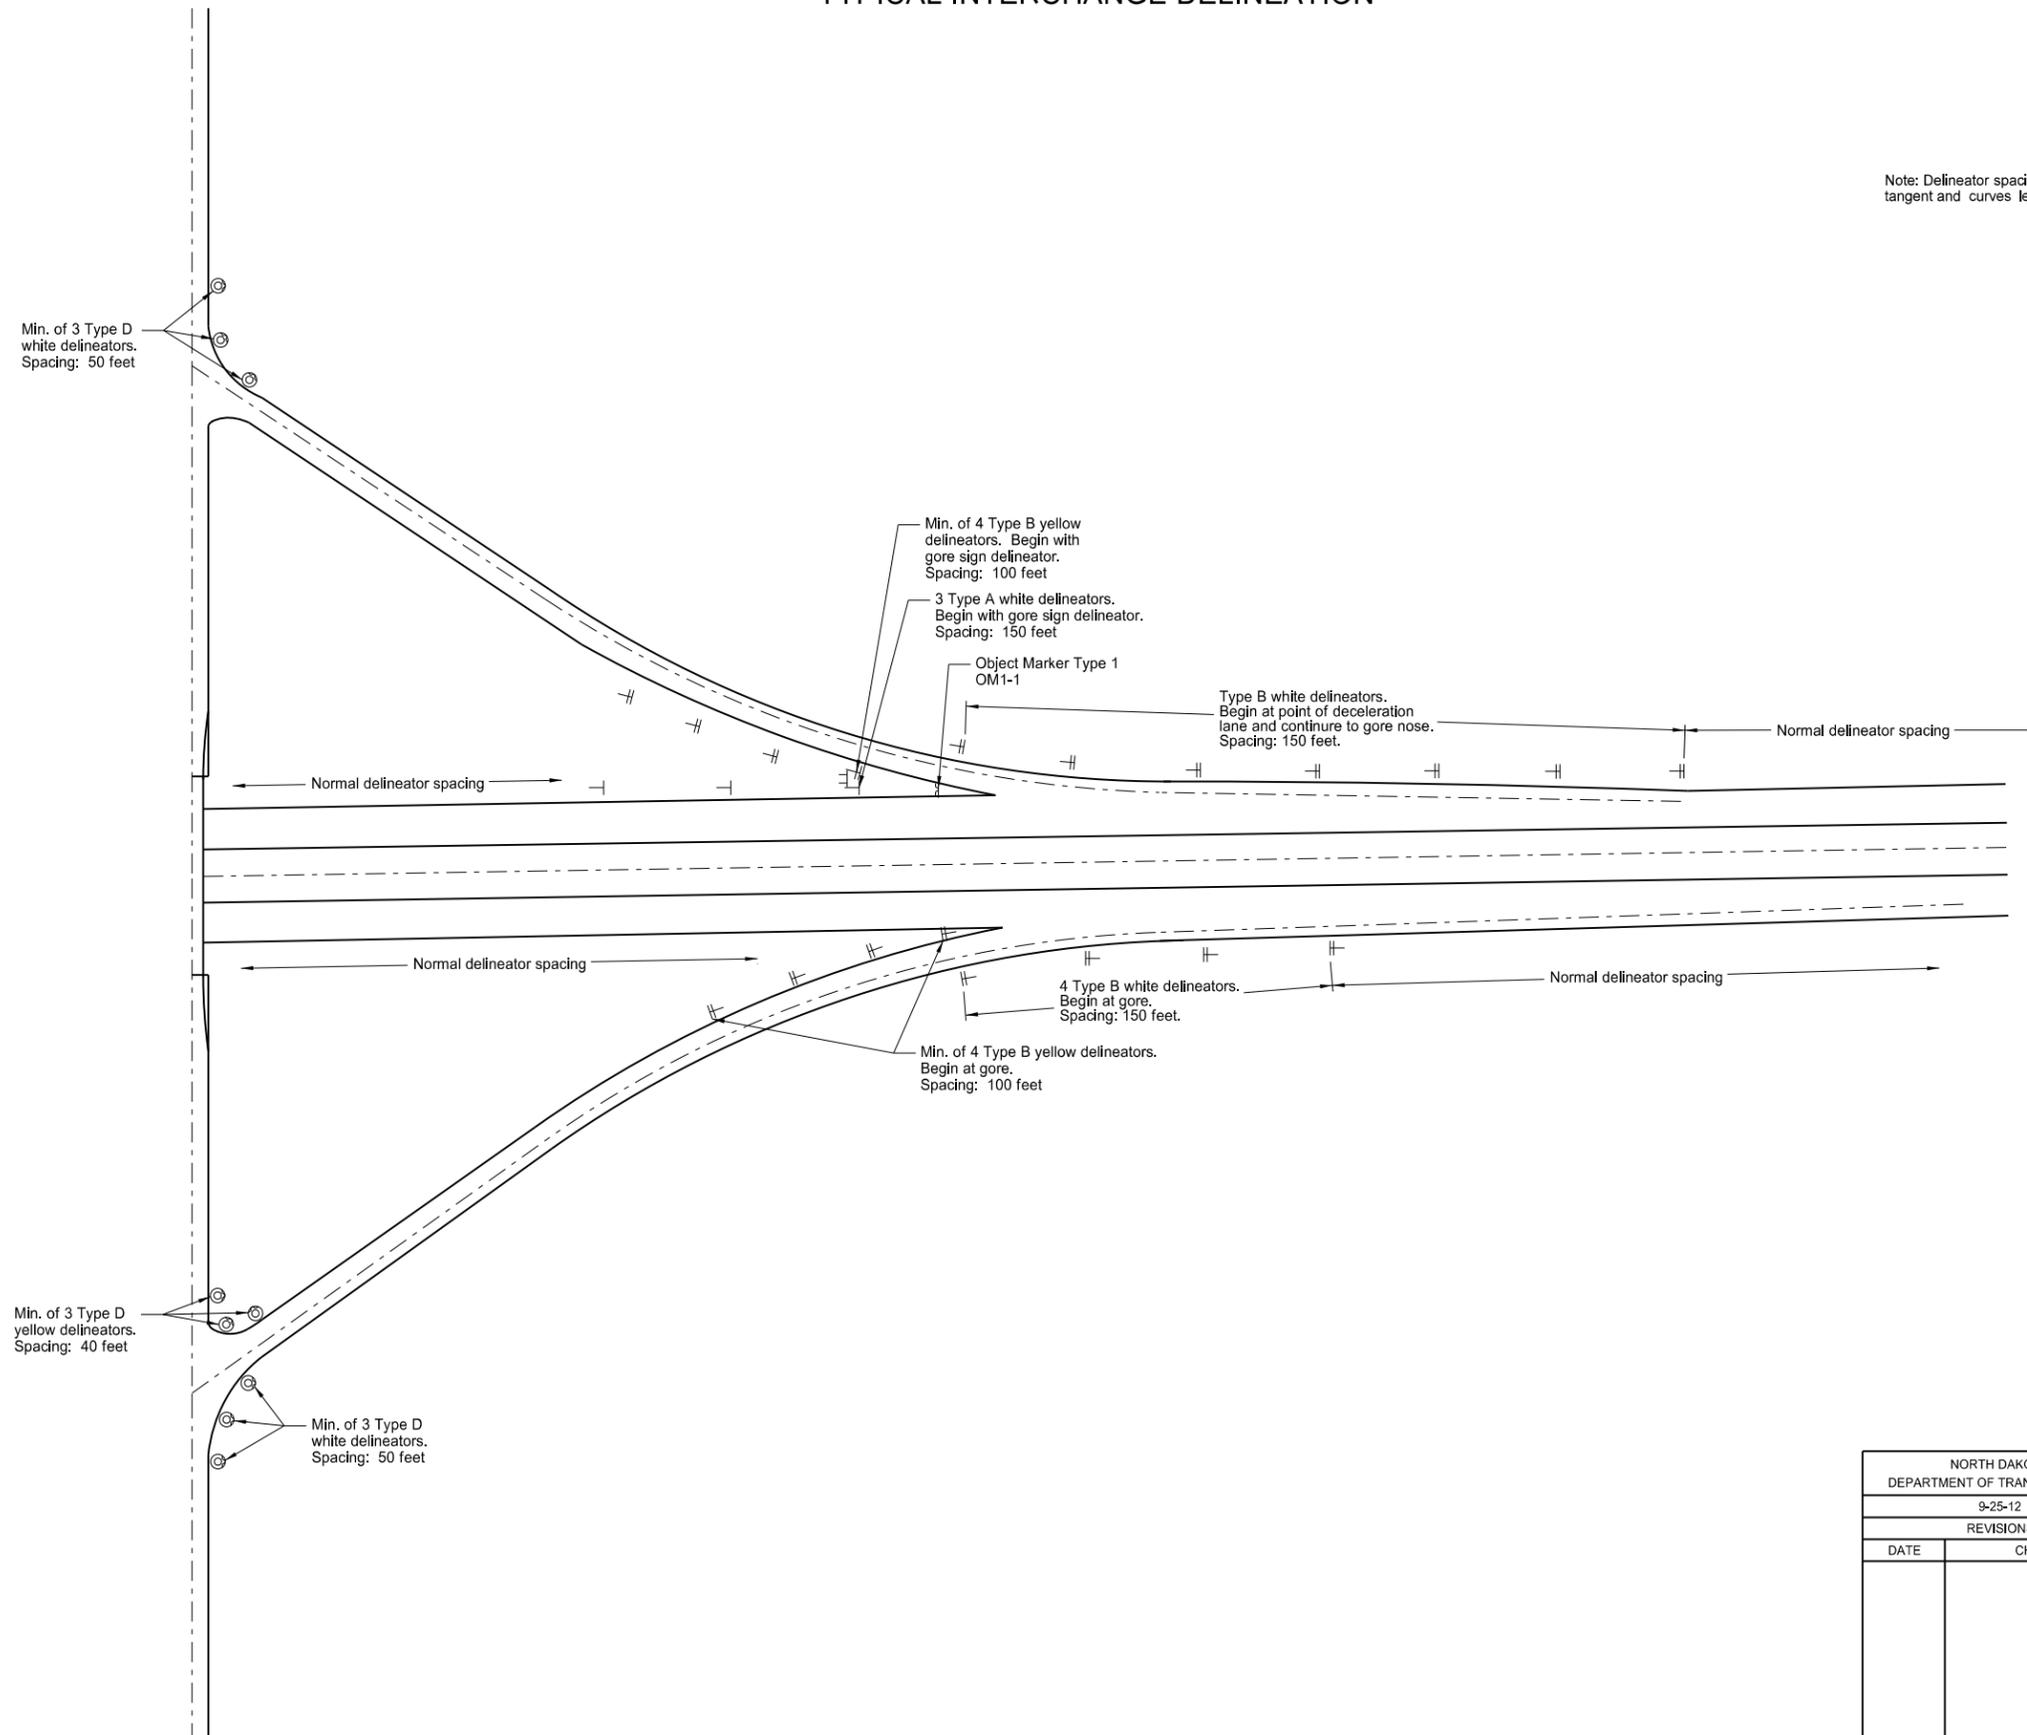

NORTH DAKOTA DEPARTMENT OF TRANSPORTATION	
9-25-12	
REVISIONS	
DATE	CHANGE

This document was originally issued and sealed by
 Roger Weigel,
 Registration Number
 PE-2930,
 on 9/25/2012 and the original document is stored at the
 North Dakota Department
 of Transportation