
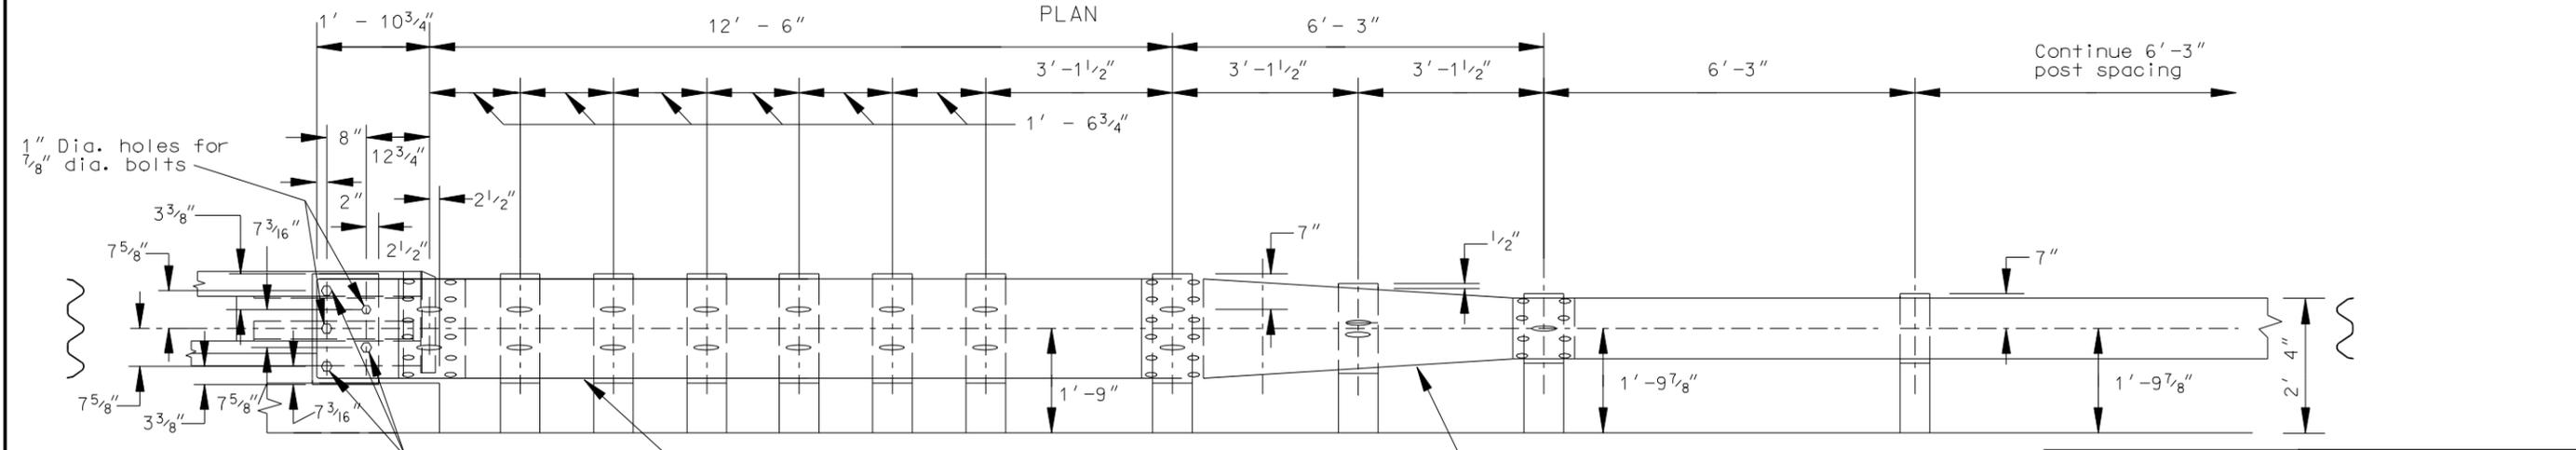
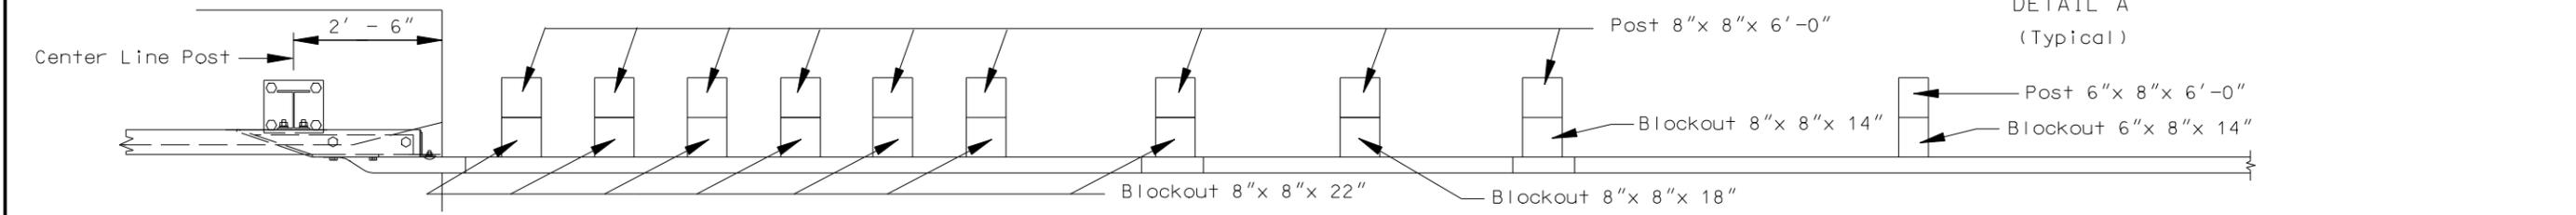


**THRIE BEAM TO W-BEAM
TRANSITION AND CONNECTION
TO DOUBLE BOX BEAM RETROFIT**

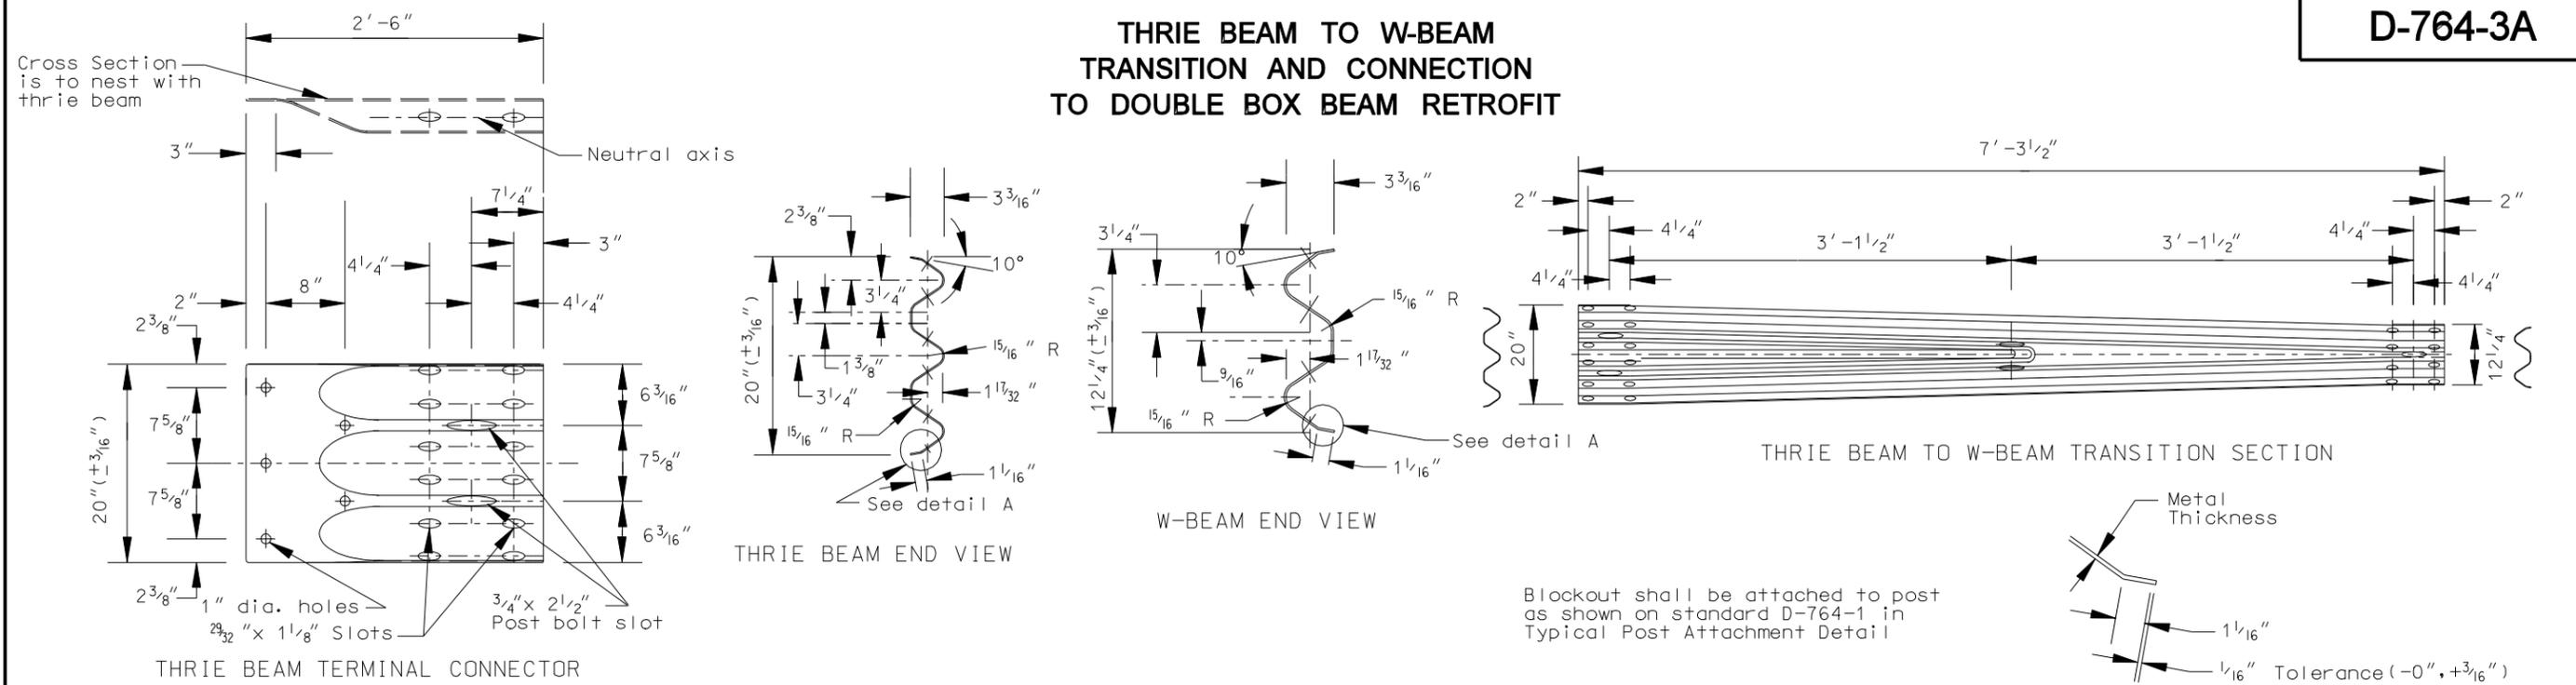

NORTH DAKOTA DEPARTMENT OF TRANSPORTATION	
01-15-99	
REVISIONS	
DATE	CHANGE
12-15-99	General revision
02-10-00	Minor revision
12-01-04	PE Stamp added
09-12-07	Rev. dimension to center of guardrail to 1'-9 7/8"

This document was originally issued and sealed by **Mark S Gaydos**, Registration Number **PE- 4518**, on **09/12/07** and the original document is stored at the North Dakota Department of Transportation