

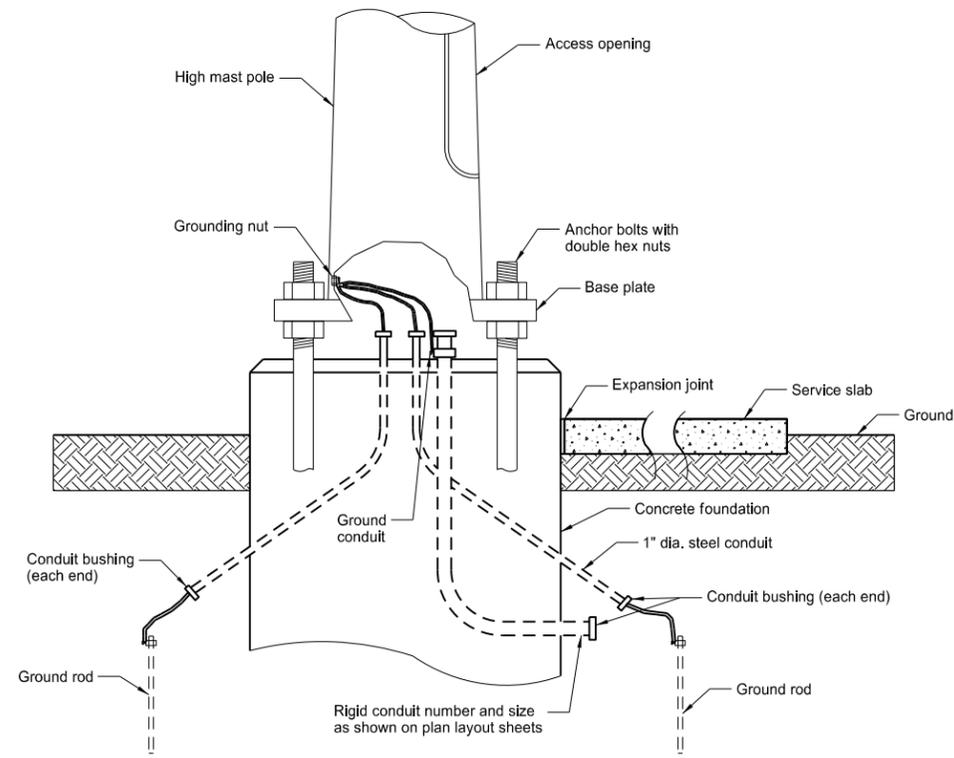


HIGH MAST LIGHTING


D-770-9

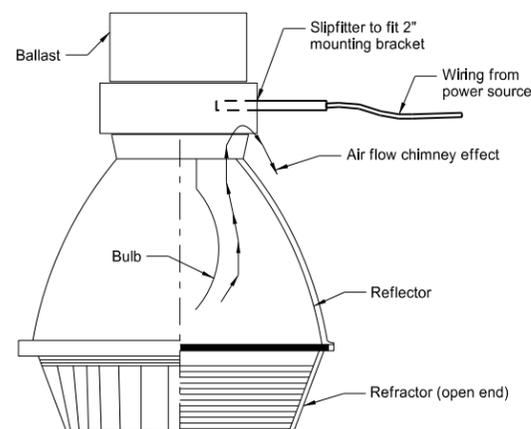



Conduit and Grounding Detail at Base

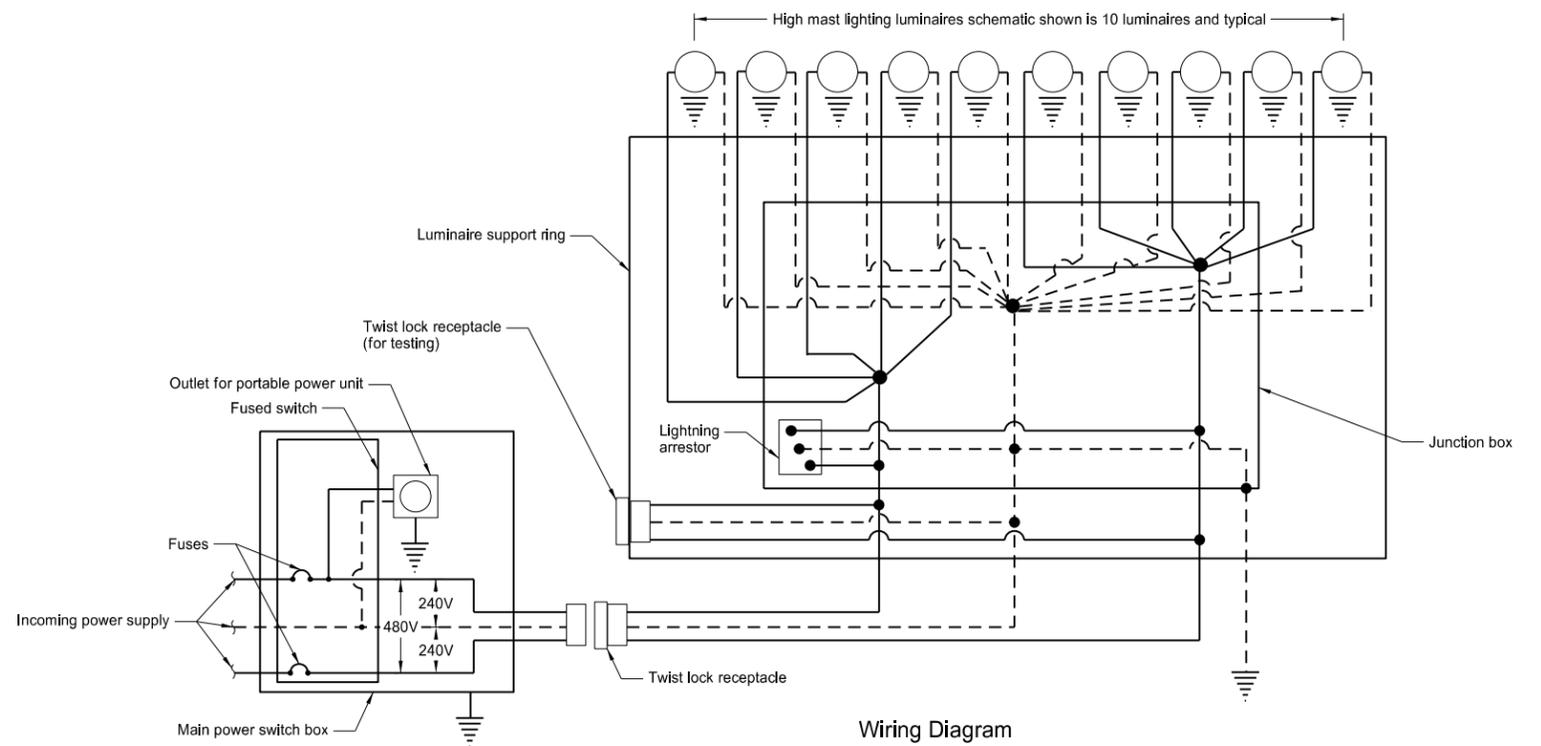

Typical Luminaire Details (1000 watt)

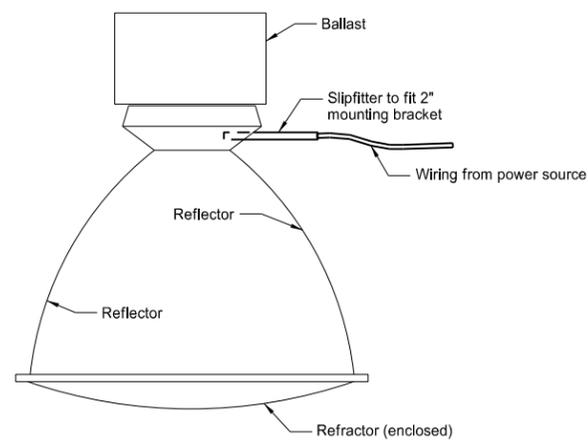

(A) 1/4"x1/4" galvanized steel welded wire fabric (wire dia. 0.025") cut same size as base plate and form tightly around the conduit.

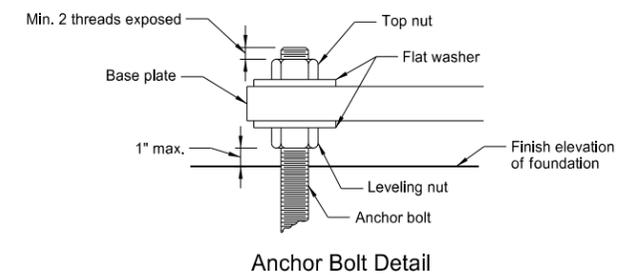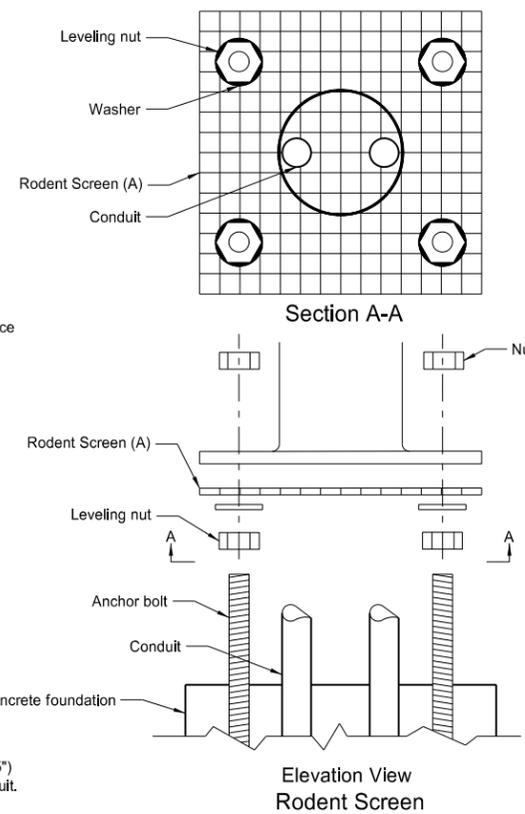

NORTH DAKOTA DEPARTMENT OF TRANSPORTATION	
10-8-13	
REVISIONS	
DATE	CHANGE

This document was originally issued and sealed by Roger Weigel, Registration Number PE-2930, on 10/08/13 and the original document is stored at the North Dakota Department of Transportation