

SURVEYOR'S SEAL



This document was originally issued and sealed by Lou Ann Adams, Registration Number LS 4973 on 02/23/06 and the original document is stored at the County Recorders Office

/s/
DeLane R. Meier
REGISTERED LAND SURVEYOR


2/23/06
DATE

NORTH DAKOTA
DEPARTMENT OF TRANSPORTATION
RIGHT OF WAY PLAT of
NH-7-002(055)043
In
WILLIAMS

PLAT NO.	PARCELS
1 OF 20	1-1 1-2
2 OF 20	2-1
3 OF 20	3-1 3-4
4 OF 20	4-1 4-2
5 OF 20	5-1 5-2
6 OF 20	6-1 6-2
7 OF 20	7-1
8 OF 20	8-1 8-2
9 OF 20	9-1 9-3
10 OF 20	10-1 10-2
11 OF 20	11-1 11-2
12 OF 20	12-1
13 OF 20	13-1 13-2
14 OF 20	14-1
15 OF 20	15-1
16 OF 20	16-1
17 OF 20	17-1
18 OF 20	18-1 18-2
19 OF 20	19-1 19-8
20 OF 20	20-1 20-2

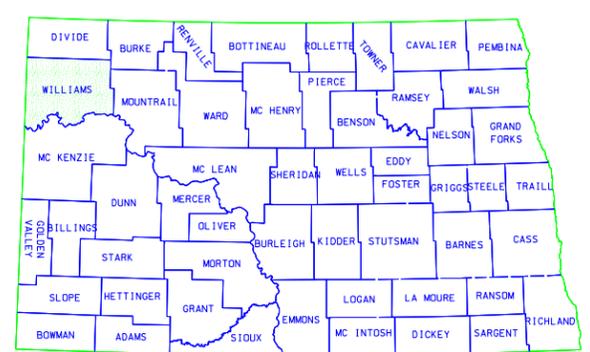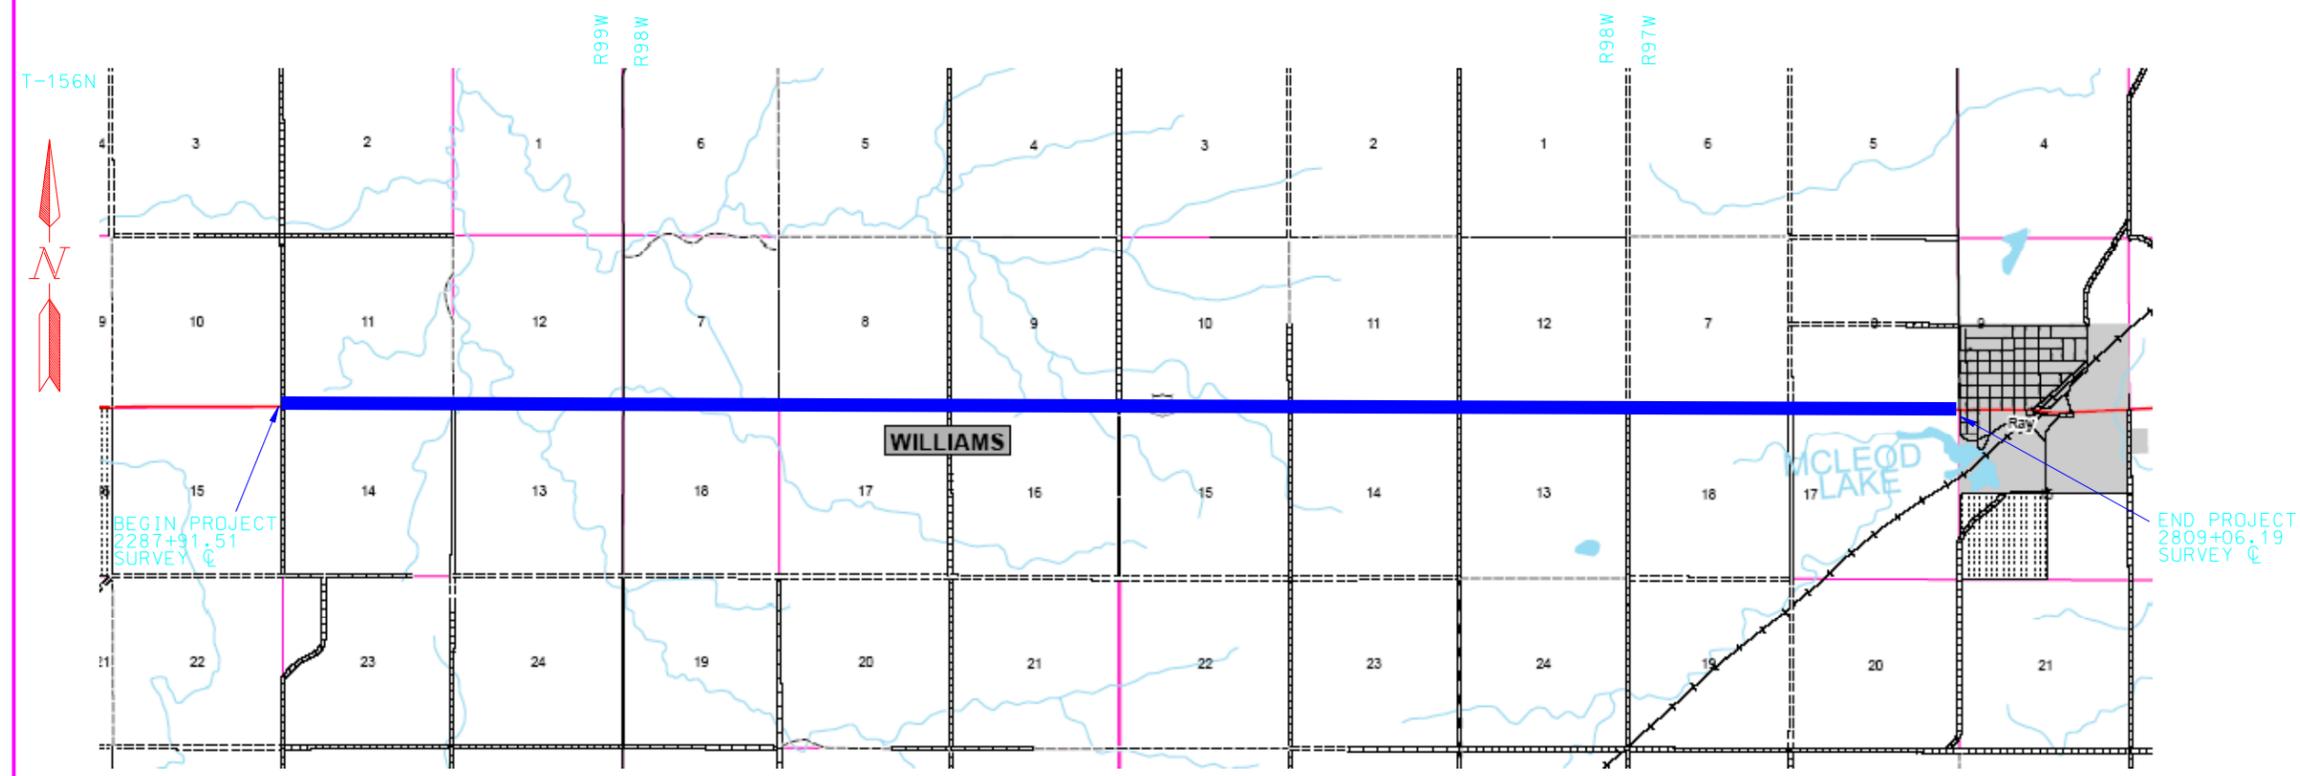

SKETCH MAP OF NORTH DAKOTA

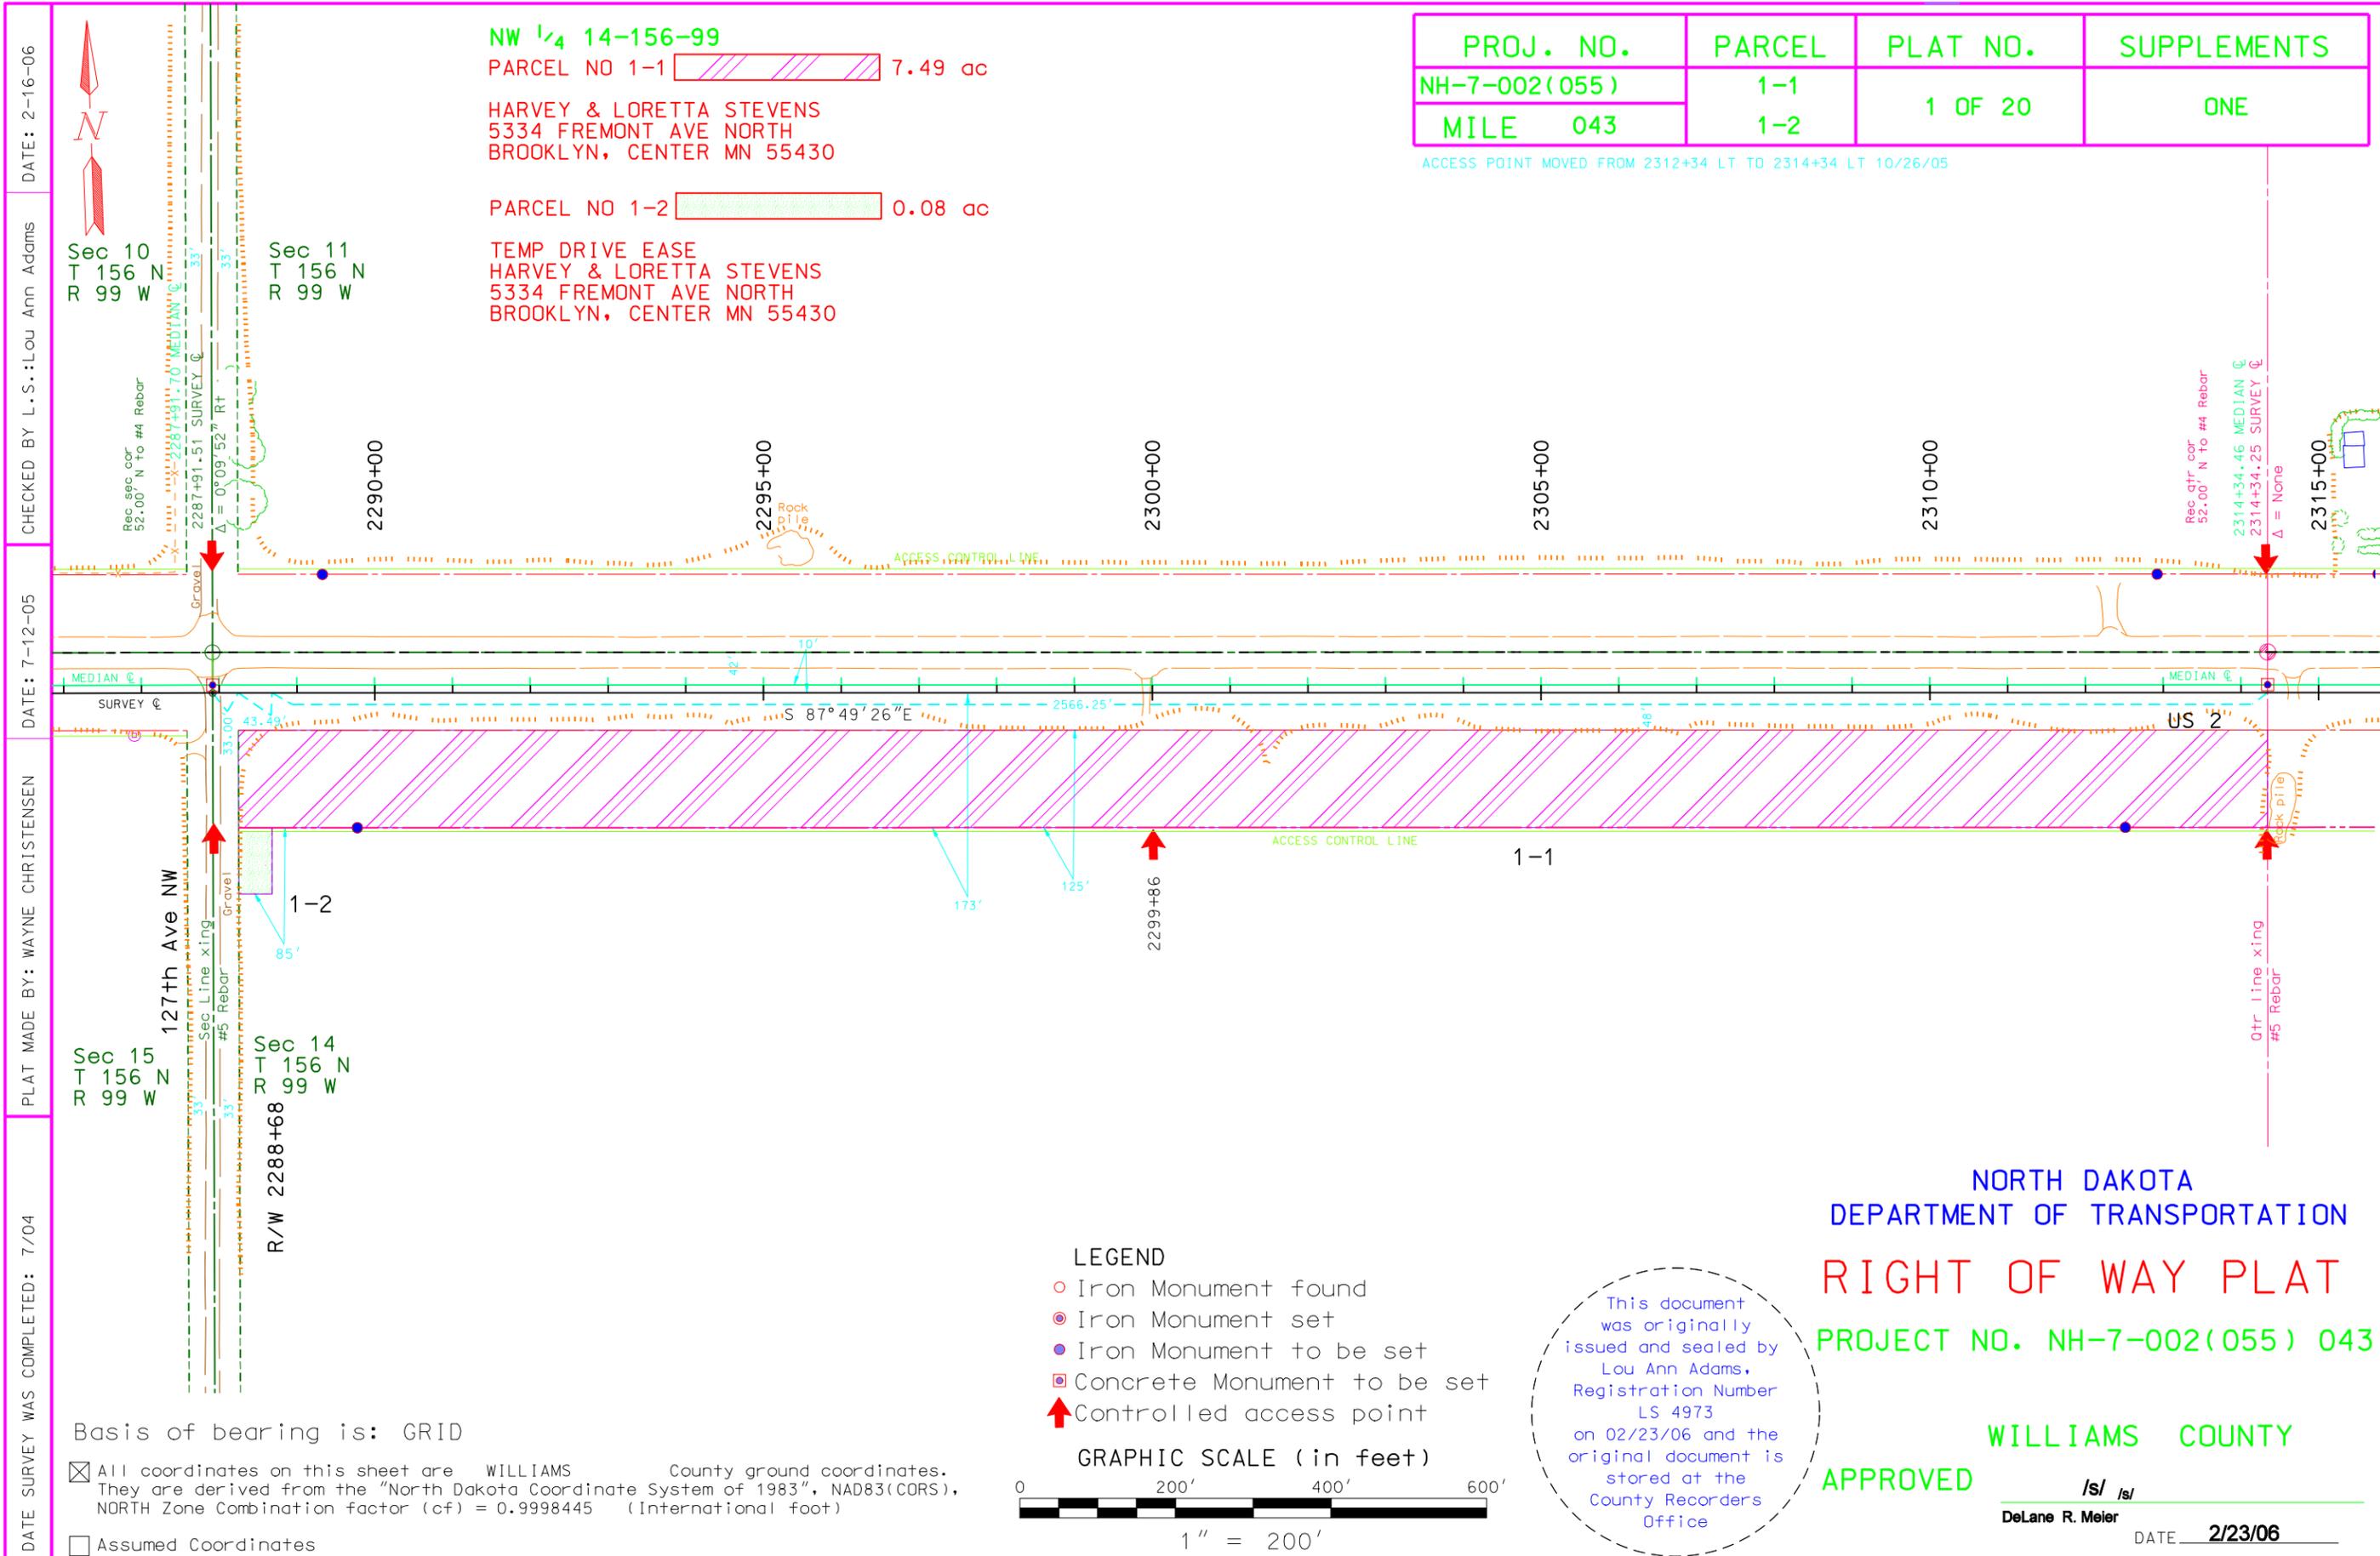

NW 1/4 14-156-99
 PARCEL NO 1-1 7.49 ac

HARVEY & LORETTA STEVENS
 5334 FREMONT AVE NORTH
 BROOKLYN, CENTER MN 55430

PARCEL NO 1-2 0.08 ac

TEMP DRIVE EASE
 HARVEY & LORETTA STEVENS
 5334 FREMONT AVE NORTH
 BROOKLYN, CENTER MN 55430

Sec 10
 T 156 N
 R 99 W

Sec 11
 T 156 N
 R 99 W

Sec 15
 T 156 N
 R 99 W

Sec 14
 T 156 N
 R 99 W

Basis of bearing is: GRID

☒ All coordinates on this sheet are WILLIAMS County ground coordinates. They are derived from the "North Dakota Coordinate System of 1983", NAD83(CORS), NORTH Zone Combination factor (cf) = 0.9998445 (International foot)

☐ Assumed Coordinates

127th Ave NW
 Sec Line xing
 #5 Rebar

2290+00

2295+00

2300+00

2305+00

2310+00

2315+00

1-2

1-1

R/W 2288+68

2299+86

Rec. qtr cor
 52.00' N to #4 Rebar

2314+34.46 MEDIAN C
 2314+34.25 SURVEY C
 Δ = None

qtr line xing
 #5 Rebar

This document was originally issued and sealed by Lou Ann Adams, Registration Number LS 4973 on 02/23/06 and the original document is stored at the County Recorders Office

Parcel Number 1-1

A portion of NW¹/₄ of Section 14, Township 156 N, Range 99 W, of the 5th Principal Meridian, County of Williams, State of North Dakota, described as follows:

A strip of land 125 feet wide, the northerly and southerly lines of which are parallel. The northerly line of said strip being 48 feet southerly of and parallel to the following described survey centerline as surveyed:

Commencing at the NW corner of section 14, thence southerly along the west line of section 14, S 02 deg. 00 min. 41 sec. W, a distance of 52.00 feet, to a point on the survey centerline of US 2. Thence S 87 deg. 49 min. 26 sec. E a distance of 33.00 feet to the beginning of a 125 foot strip. Thence S 87 deg. 49 min. 26 sec. E a distance of 2609.74 feet to the end of the 125 foot strip.

Said strip is shown on the plat as parcel 1-1 and contains 7.49 acres more or less.
End of description.

The legal description was prepared by WAYNE CHRISTENSEN, North Dakota Department of Transportation, 608 East Boulevard Avenue, Bismarck, North Dakota, 58505-0700

Parcel Number 1-2

A portion of NW¹/₄ of Section 14, Township 156 N, Range 99 W, of the 5th Principal Meridian, County of Williams, State of North Dakota, described as follows:

A strip of land 85 feet wide, the northerly and southerly lines of which are parallel. The northerly line of said strip being 173 feet southerly of and parallel to the following described survey centerline as surveyed:

Commencing at the NW corner of section 14, thence southerly along the west line of section 14, S 02 deg. 00 min. 41 sec. W, a distance of 52.00 feet, to a point on the survey centerline of US 2. Thence S 87 deg. 49 min. 26 sec. E a distance of 33.00 feet to the beginning of an 85 foot strip. Thence S 87 deg. 49 min. 26 sec. E a distance of 43.49 feet to the end of the 85 foot strip.

Said strip is shown on the plat as parcel 1-2 and contains 0.08 acres more or less.
End of description.

The legal description was prepared by WAYNE CHRISTENSEN, North Dakota Department of Transportation, 608 East Boulevard Avenue, Bismarck, North Dakota, 58505-0700.

This document
was originally
issued and sealed by
Lou Ann Adams,
Registration Number
LS 4973
on 02/23/06 and the
original document is
stored at the
County Recorders
Office

DATE SURVEY WAS COMPLETED: 7/04
 PLAT MADE BY: WAYNE CHRISTENSEN
 DATE: 7-12-05
 CHECKED BY L.S.: Lou Ann Adams
 DATE: 8-16-05

PROJ. NO.	PARCEL	PLAT NO.	SUPPLEMENTS
NH-7-002(055)	2-1	2 OF 20	NONE
MILE 043			


NE 1/4 14-156-99
 PARCEL NO 2-1 7.49 ac
 DUANE BAESLER
 723 WEST BROADWAY
 WILLISTON, ND 58801

Sec 11
 T 156 N
 R 99 W

Sec 12
 T 156 N
 R 99 W

Sec 14
 T 156 N
 R 99 W

Sec 13
 T 156 N
 R 99 W

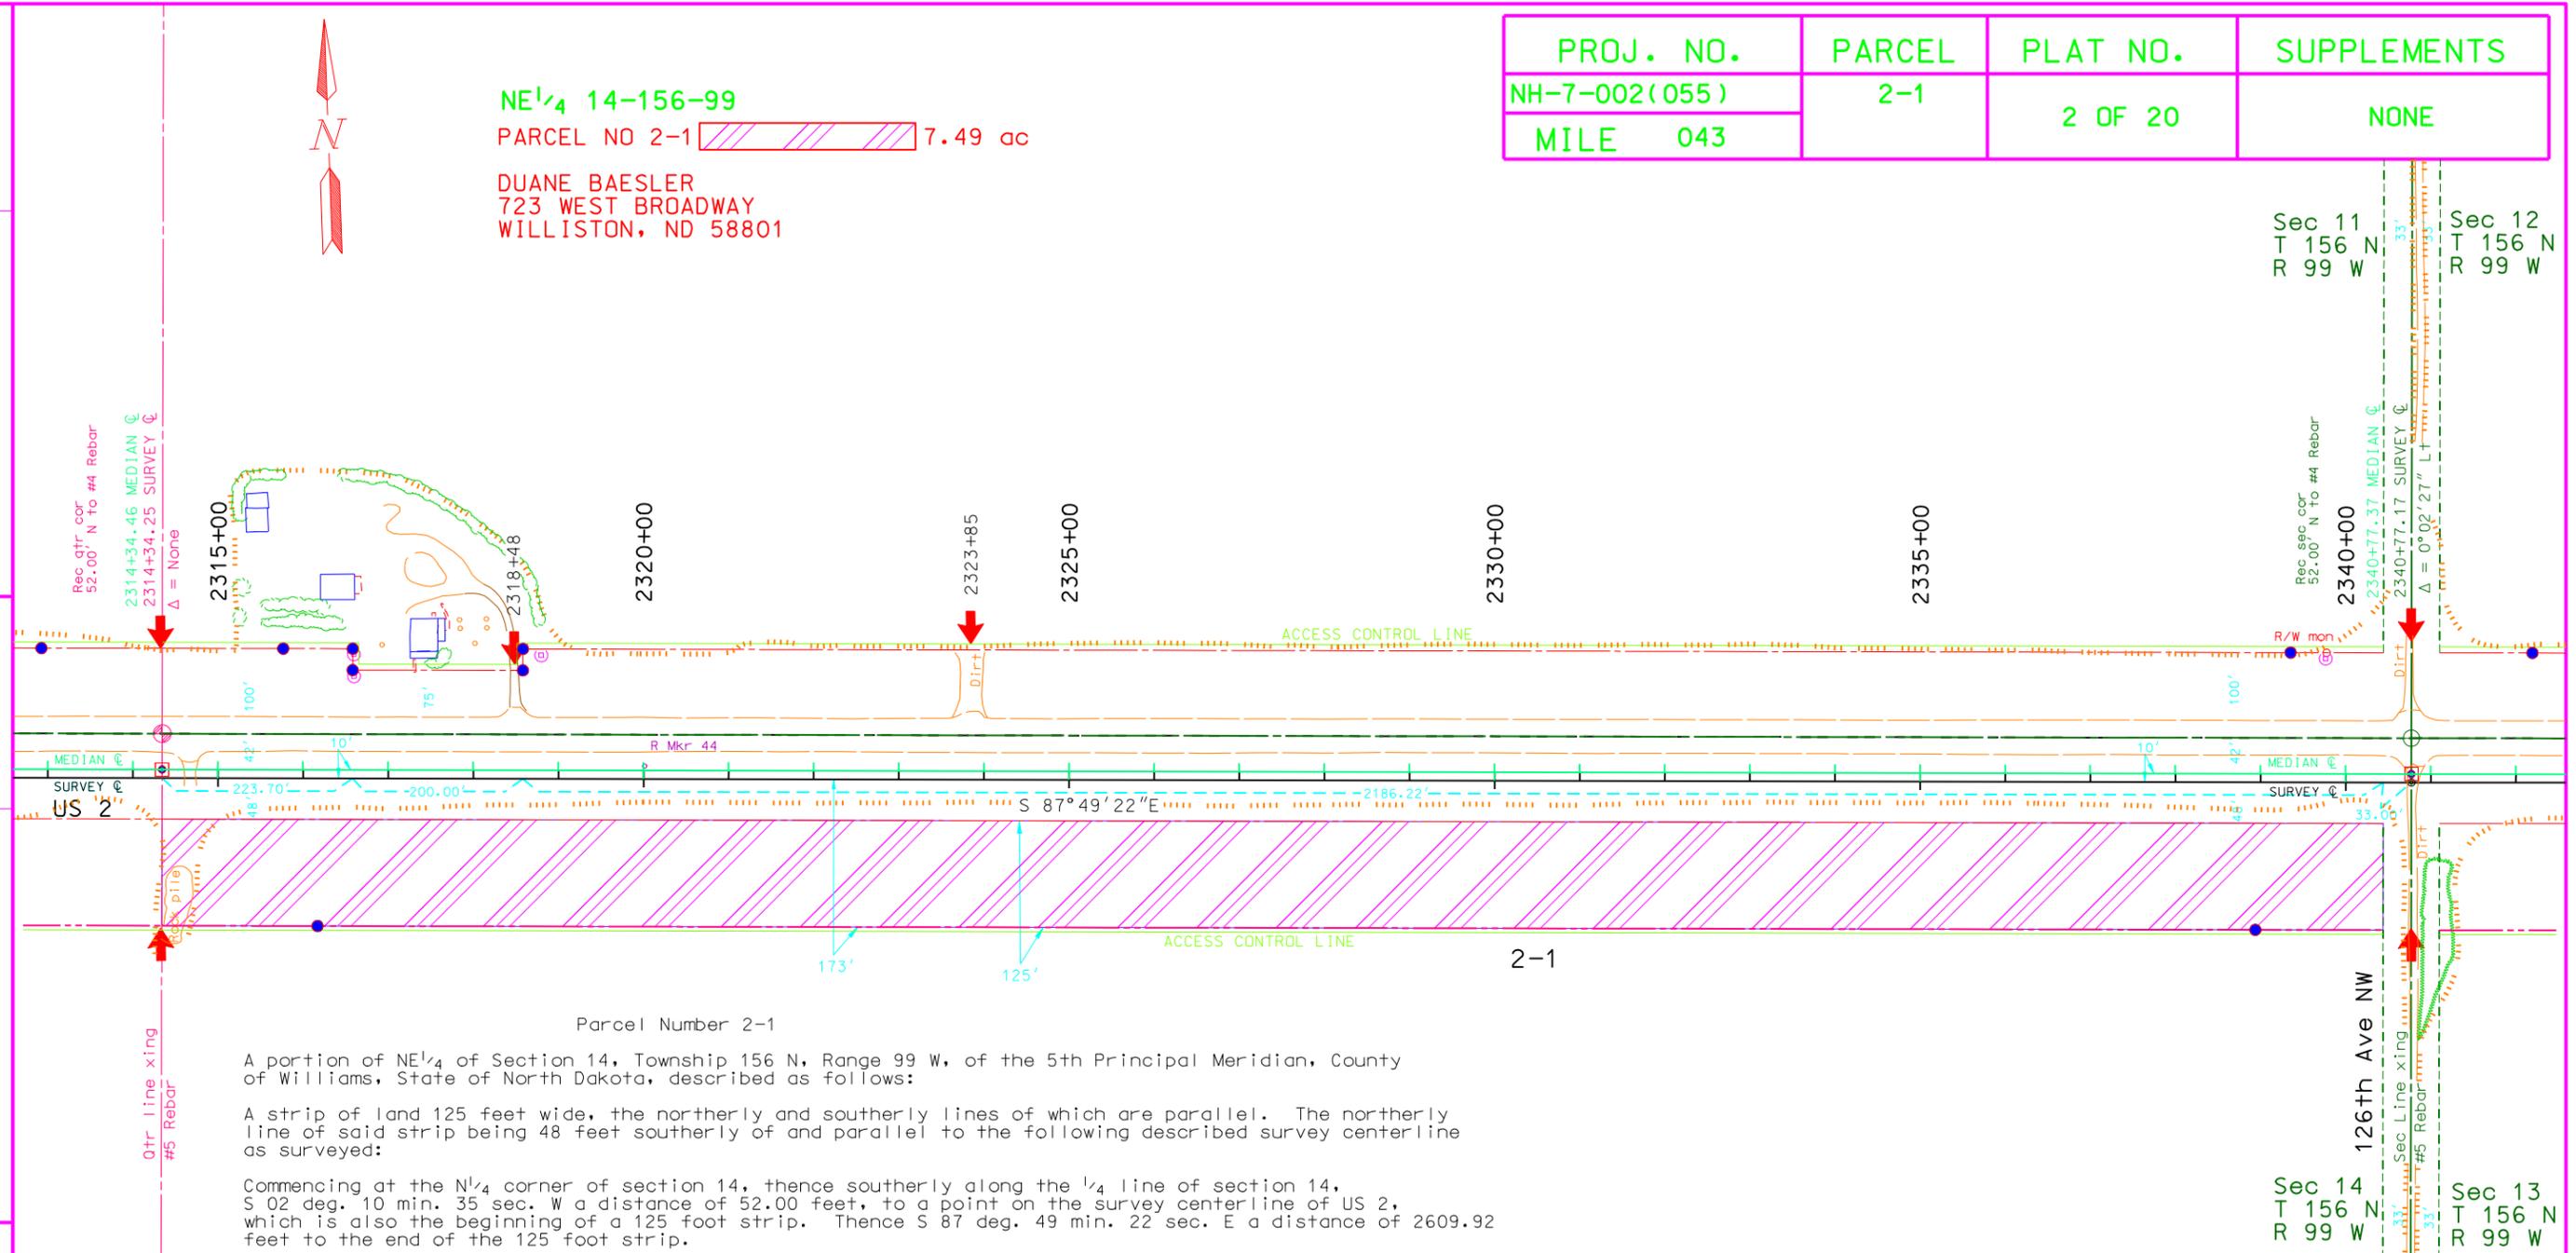

Parcel Number 2-1

A portion of NE 1/4 of Section 14, Township 156 N, Range 99 W, of the 5th Principal Meridian, County of Williams, State of North Dakota, described as follows:

A strip of land 125 feet wide, the northerly and southerly lines of which are parallel. The northerly line of said strip being 48 feet southerly of and parallel to the following described survey centerline as surveyed:

Commencing at the NE 1/4 corner of section 14, thence southerly along the 1/4 line of section 14, S 02 deg. 10 min. 35 sec. W a distance of 52.00 feet, to a point on the survey centerline of US 2, which is also the beginning of a 125 foot strip. Thence S 87 deg. 49 min. 22 sec. E a distance of 2609.92 feet to the end of the 125 foot strip.

Said strip is shown on the plat as parcel 2-1 and contains 7.49 acres more or less.
 End of description.

The legal description was prepared by WAYNE CHRISTENSEN, North Dakota Department of Transportation, 608 East Boulevard Avenue, Bismarck, North Dakota, 58505-0700

- LEGEND
- Iron Monument found
 - ⊙ Iron Monument set
 - Iron Monument to be set
 - ⊠ Concrete Monument to be set
 - ↑ Controlled access point



This document was originally issued and sealed by Lou Ann Adams, Registration Number LS 4973 on 02/23/06 and the original document is stored at the County Recorders Office

NORTH DAKOTA
 DEPARTMENT OF TRANSPORTATION
RIGHT OF WAY PLAT
 PROJECT NO. NH-7-002(055)043

WILLIAMS COUNTY


APPROVED

/s/
 DeLane R. Meier
 DATE 2/23/06

Basis of bearing is: GRID

☒ All coordinates on this sheet are WILLIAMS County ground coordinates. They are derived from the "North Dakota Coordinate System of 1983", NAD83(CORS), NORTH Zone Combination factor (cf) = 0.9998445 (International foot)

☐ Assumed Coordinates

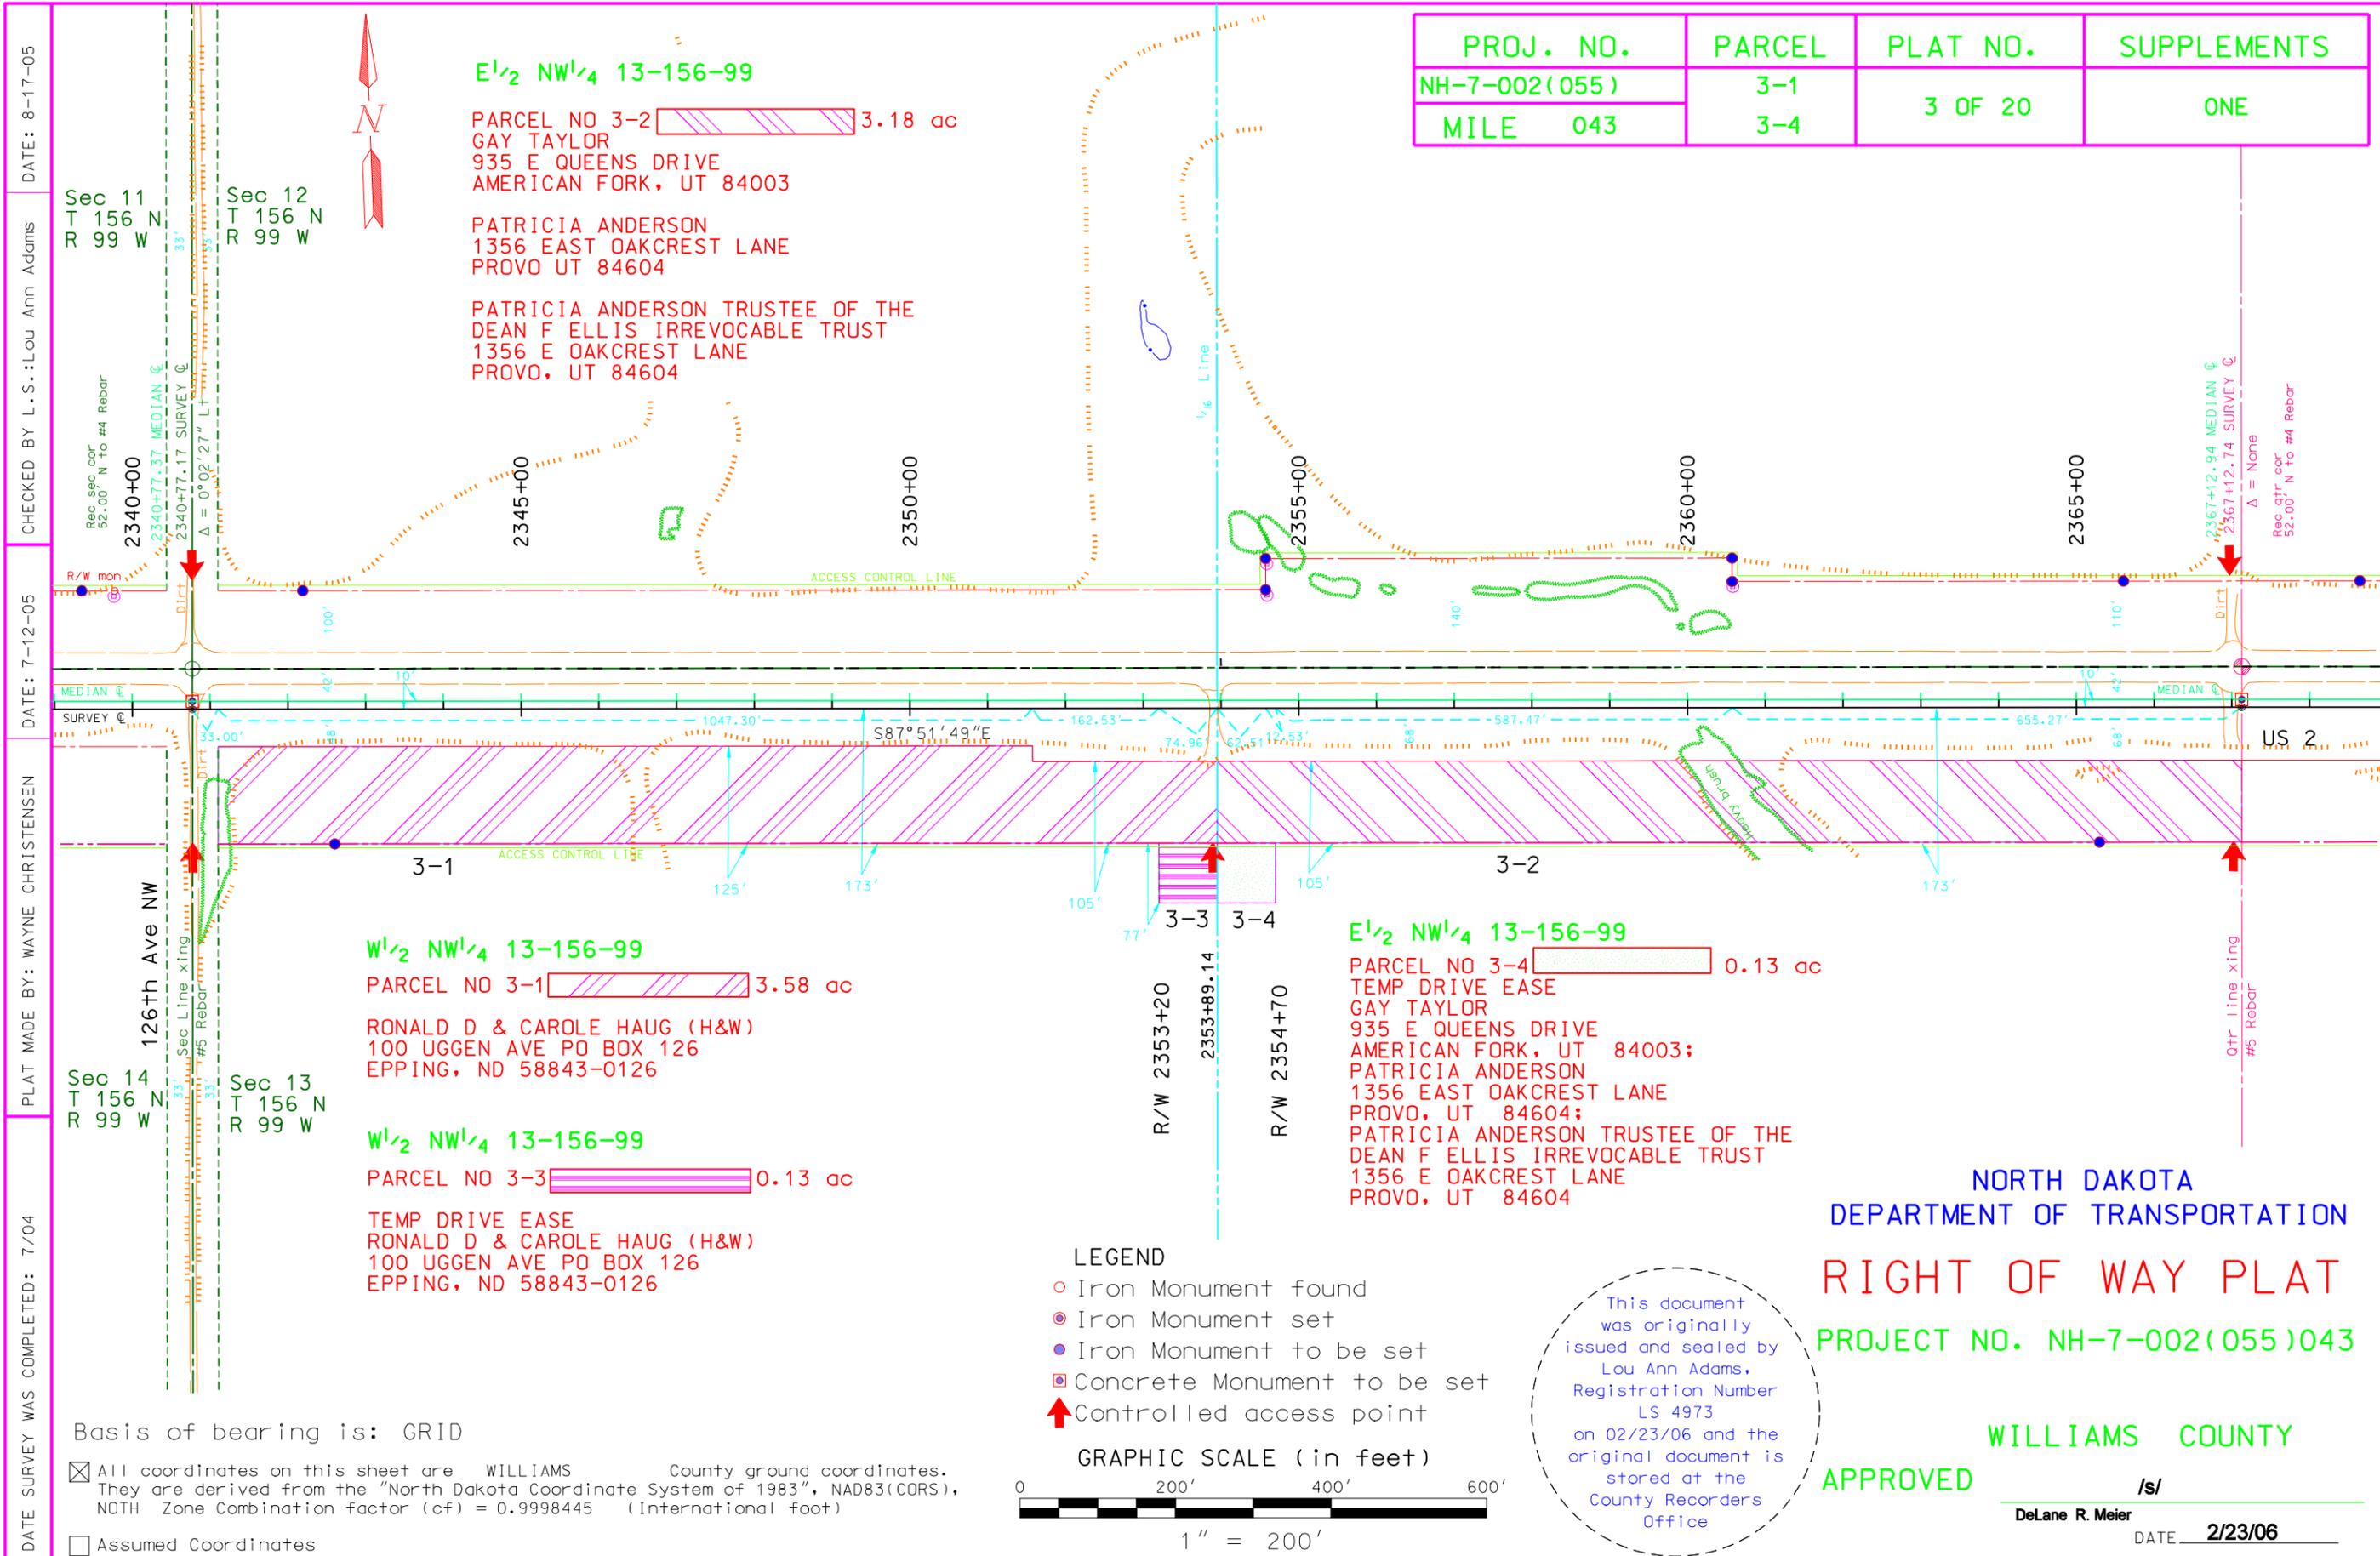

PROJ. NO.	PARCEL	PLAT NO.	SUPPLEMENTS
NH-7-002(055)	3-1	3 OF 20	ONE
MILE 043	3-4		

E 1/2 NW 1/4 13-156-99
 PARCEL NO 3-2 3.18 ac
 GAY TAYLOR
 935 E QUEENS DRIVE
 AMERICAN FORK, UT 84003
 PATRICIA ANDERSON
 1356 EAST OAKCREST LANE
 PROVO UT 84604
 PATRICIA ANDERSON TRUSTEE OF THE
 DEAN F ELLIS IRREVOCABLE TRUST
 1356 E OAKCREST LANE
 PROVO, UT 84604

W 1/2 NW 1/4 13-156-99
 PARCEL NO 3-1 3.58 ac
 RONALD D & CAROLE HAUG (H&W)
 100 UGGEN AVE PO BOX 126
 EPPING, ND 58843-0126
W 1/2 NW 1/4 13-156-99
 PARCEL NO 3-3 0.13 ac
 TEMP DRIVE EASE
 RONALD D & CAROLE HAUG (H&W)
 100 UGGEN AVE PO BOX 126
 EPPING, ND 58843-0126

E 1/2 NW 1/4 13-156-99
 PARCEL NO 3-4 0.13 ac
 TEMP DRIVE EASE
 GAY TAYLOR
 935 E QUEENS DRIVE
 AMERICAN FORK, UT 84003;
 PATRICIA ANDERSON
 1356 EAST OAKCREST LANE
 PROVO, UT 84604;
 PATRICIA ANDERSON TRUSTEE OF THE
 DEAN F ELLIS IRREVOCABLE TRUST
 1356 E OAKCREST LANE
 PROVO, UT 84604

LEGEND

- Iron Monument found
- ⊙ Iron Monument set
- Iron Monument to be set
- ⊠ Concrete Monument to be set
- ↑ Controlled access point

GRAPHIC SCALE (in feet)

0 200' 400' 600'

1" = 200'

This document was originally issued and sealed by Lou Ann Adams, Registration Number LS 4973 on 02/23/06 and the original document is stored at the County Recorders Office

NORTH DAKOTA
 DEPARTMENT OF TRANSPORTATION
RIGHT OF WAY PLAT
 PROJECT NO. NH-7-002(055)043
 WILLIAMS COUNTY
APPROVED
 /s/ DeLane R. Meier
 DATE 2/23/06

DATE SURVEY WAS COMPLETED: 7/04
 PLAT MADE BY: WAYNE CHRISTENSEN
 DATE: 7-12-05
 CHECKED BY L.S.: Lou Ann Adams
 DATE: 8-17-05

Basis of bearing is: GRID
 All coordinates on this sheet are WILLIAMS County ground coordinates. They are derived from the "North Dakota Coordinate System of 1983", NAD83(CORS), NORTH Zone Combination factor (cf) = 0.9998445 (International foot)
 Assumed Coordinates

Parcel Number 3-1

A portion of $W\frac{1}{2}$ $NW\frac{1}{4}$ of Section 13, Township 156 N, Range 99 W, of the 5th Principal Meridian, County of Williams, State of North Dakota, described as follows:

A strip of land 125 feet wide, the northerly and southerly lines of which are parallel. The northerly line of said strip being 42 feet southerly of and parallel to; And a strip of land 105 feet wide, the northerly and southerly lines of which are parallel. The northerly line of said strip being 68 feet southerly of and parallel to the following described survey centerline as surveyed:

Commencing at the NW corner of section 13, thence southerly along the west line of section 13, S 02 deg. 09 min. 26 sec. W, a distance of 52.00 feet, to a point on the survey centerline of US 2. Thence S 87 deg. 51 min. 49 sec. E a distance of 33.00 feet. This point is also the beginning of a 125 foot strip. Thence S 87 deg. 51 min. 49 sec. E a distance of 1047.30 feet to the end of the 125 foot strip. This point is also the beginning of a 105 foot strip. Thence S 87 deg. 51 min. 49 sec. E a distance of 237.49 feet to the end of the 105 foot strip.

Said strip is shown on the plat as parcel 3-1 and contains 3.58 acres more or less.
End of description.

The legal description was prepared by WAYNE CHRISTENSEN, North Dakota Department of Transportation, 608 East Boulevard Avenue, Bismarck, North Dakota, 58505-0700.

Parcel Number 3-2

A portion of $E\frac{1}{2}$ $NW\frac{1}{4}$ of Section 13, Township 156 N, Range 99 W, of the 5th Principal Meridian, County of Williams, State of North Dakota, described as follows:

A strip of land 105 feet wide, the northerly and southerly lines of which are parallel. The northerly line of said strip being 68 feet southerly of and parallel to the following described survey centerline as surveyed:

Commencing at the NW corner of section 13, thence southerly along the west line of section 13, S 02 deg. 09 min. 26 sec. W, a distance of 52.00 feet, to a point on the survey centerline of US 2. Thence S 87 deg. 51 min. 49 sec. E a distance of 1317.79 feet to the beginning of a 105 foot strip. Thence S 87 deg. 51 min. 49 sec. E a distance of 1317.78 feet to the end of the 105 foot strip.

Said strip is shown on the plat as parcel 3-2 and contains 3.18 acres more or less.
End of description.

The legal description was prepared by WAYNE CHRISTENSEN, North Dakota Department of Transportation, 608 East Boulevard Avenue, Bismarck, North Dakota, 58505-0700.

Parcel Number 3-3

A portion of $W\frac{1}{2}$ $NW\frac{1}{4}$ of Section 13, Township 156 N, Range 99 W, of the 5th Principal Meridian, County of Williams, State of North Dakota, described as follows:

A strip of land 77 feet wide, the northerly and southerly lines of which are parallel. The northerly line of said strip being 173 feet southerly of and parallel to the following described survey centerline as surveyed:

Commencing at the NW corner of section 13, thence southerly along the west line of section 13, S 02 deg. 09 min. 26 sec. W, a distance of 52.00 feet, to a point on the survey centerline of US 2. Thence S 87 deg. 51 min. 49 sec. E a distance of 1242.83 feet to the beginning of a 77 foot strip. Thence S 87 deg. 51 min. 49 sec. E a distance of 74.96 feet to the end of the 77 foot strip.

Said strip is shown on the plat as parcel 3-3 and contains 0.13 acres more or less.
End of description.

The legal description was prepared by WAYNE CHRISTENSEN, North Dakota Department of Transportation, 608 East Boulevard Avenue, Bismarck, North Dakota, 58505-0700.

Parcel Number 3-4

A portion of $E\frac{1}{2}$ $NW\frac{1}{4}$ of Section 13, Township 156 N, Range 99 W, of the 5th Principal Meridian, County of Williams, State of North Dakota, described as follows:


A strip of land 77 feet wide, the northerly and southerly lines of which are parallel. The northerly line of said strip being 173 feet southerly of and parallel to the following described survey centerline as surveyed:

Commencing at the NW corner of section 13, thence southerly along the west line of section 13, S 02 deg. 09 min. 26 sec. W, a distance of 52.00 feet. Thence S 87 deg. 51 min. 49 sec. E a distance of 1317.79 feet to the beginning of a 77 foot strip. Thence S 87 deg. 51 min. 49 sec. E a distance of 75.04 feet to the end of the 77 foot strip.

Said strip is shown on the plat as parcel 3-4 and contains 0.13 acres more or less.
End of description.

The legal description was prepared by WAYNE CHRISTENSEN, North Dakota Department of Transportation, 608 East Boulevard Avenue, Bismarck, North Dakota, 58505-0700.

This document
was originally
issued and sealed by
Lou Ann Adams,
Registration Number
LS 4973
on 02/23/06 and the
original document is
stored at the
County Recorders
Office

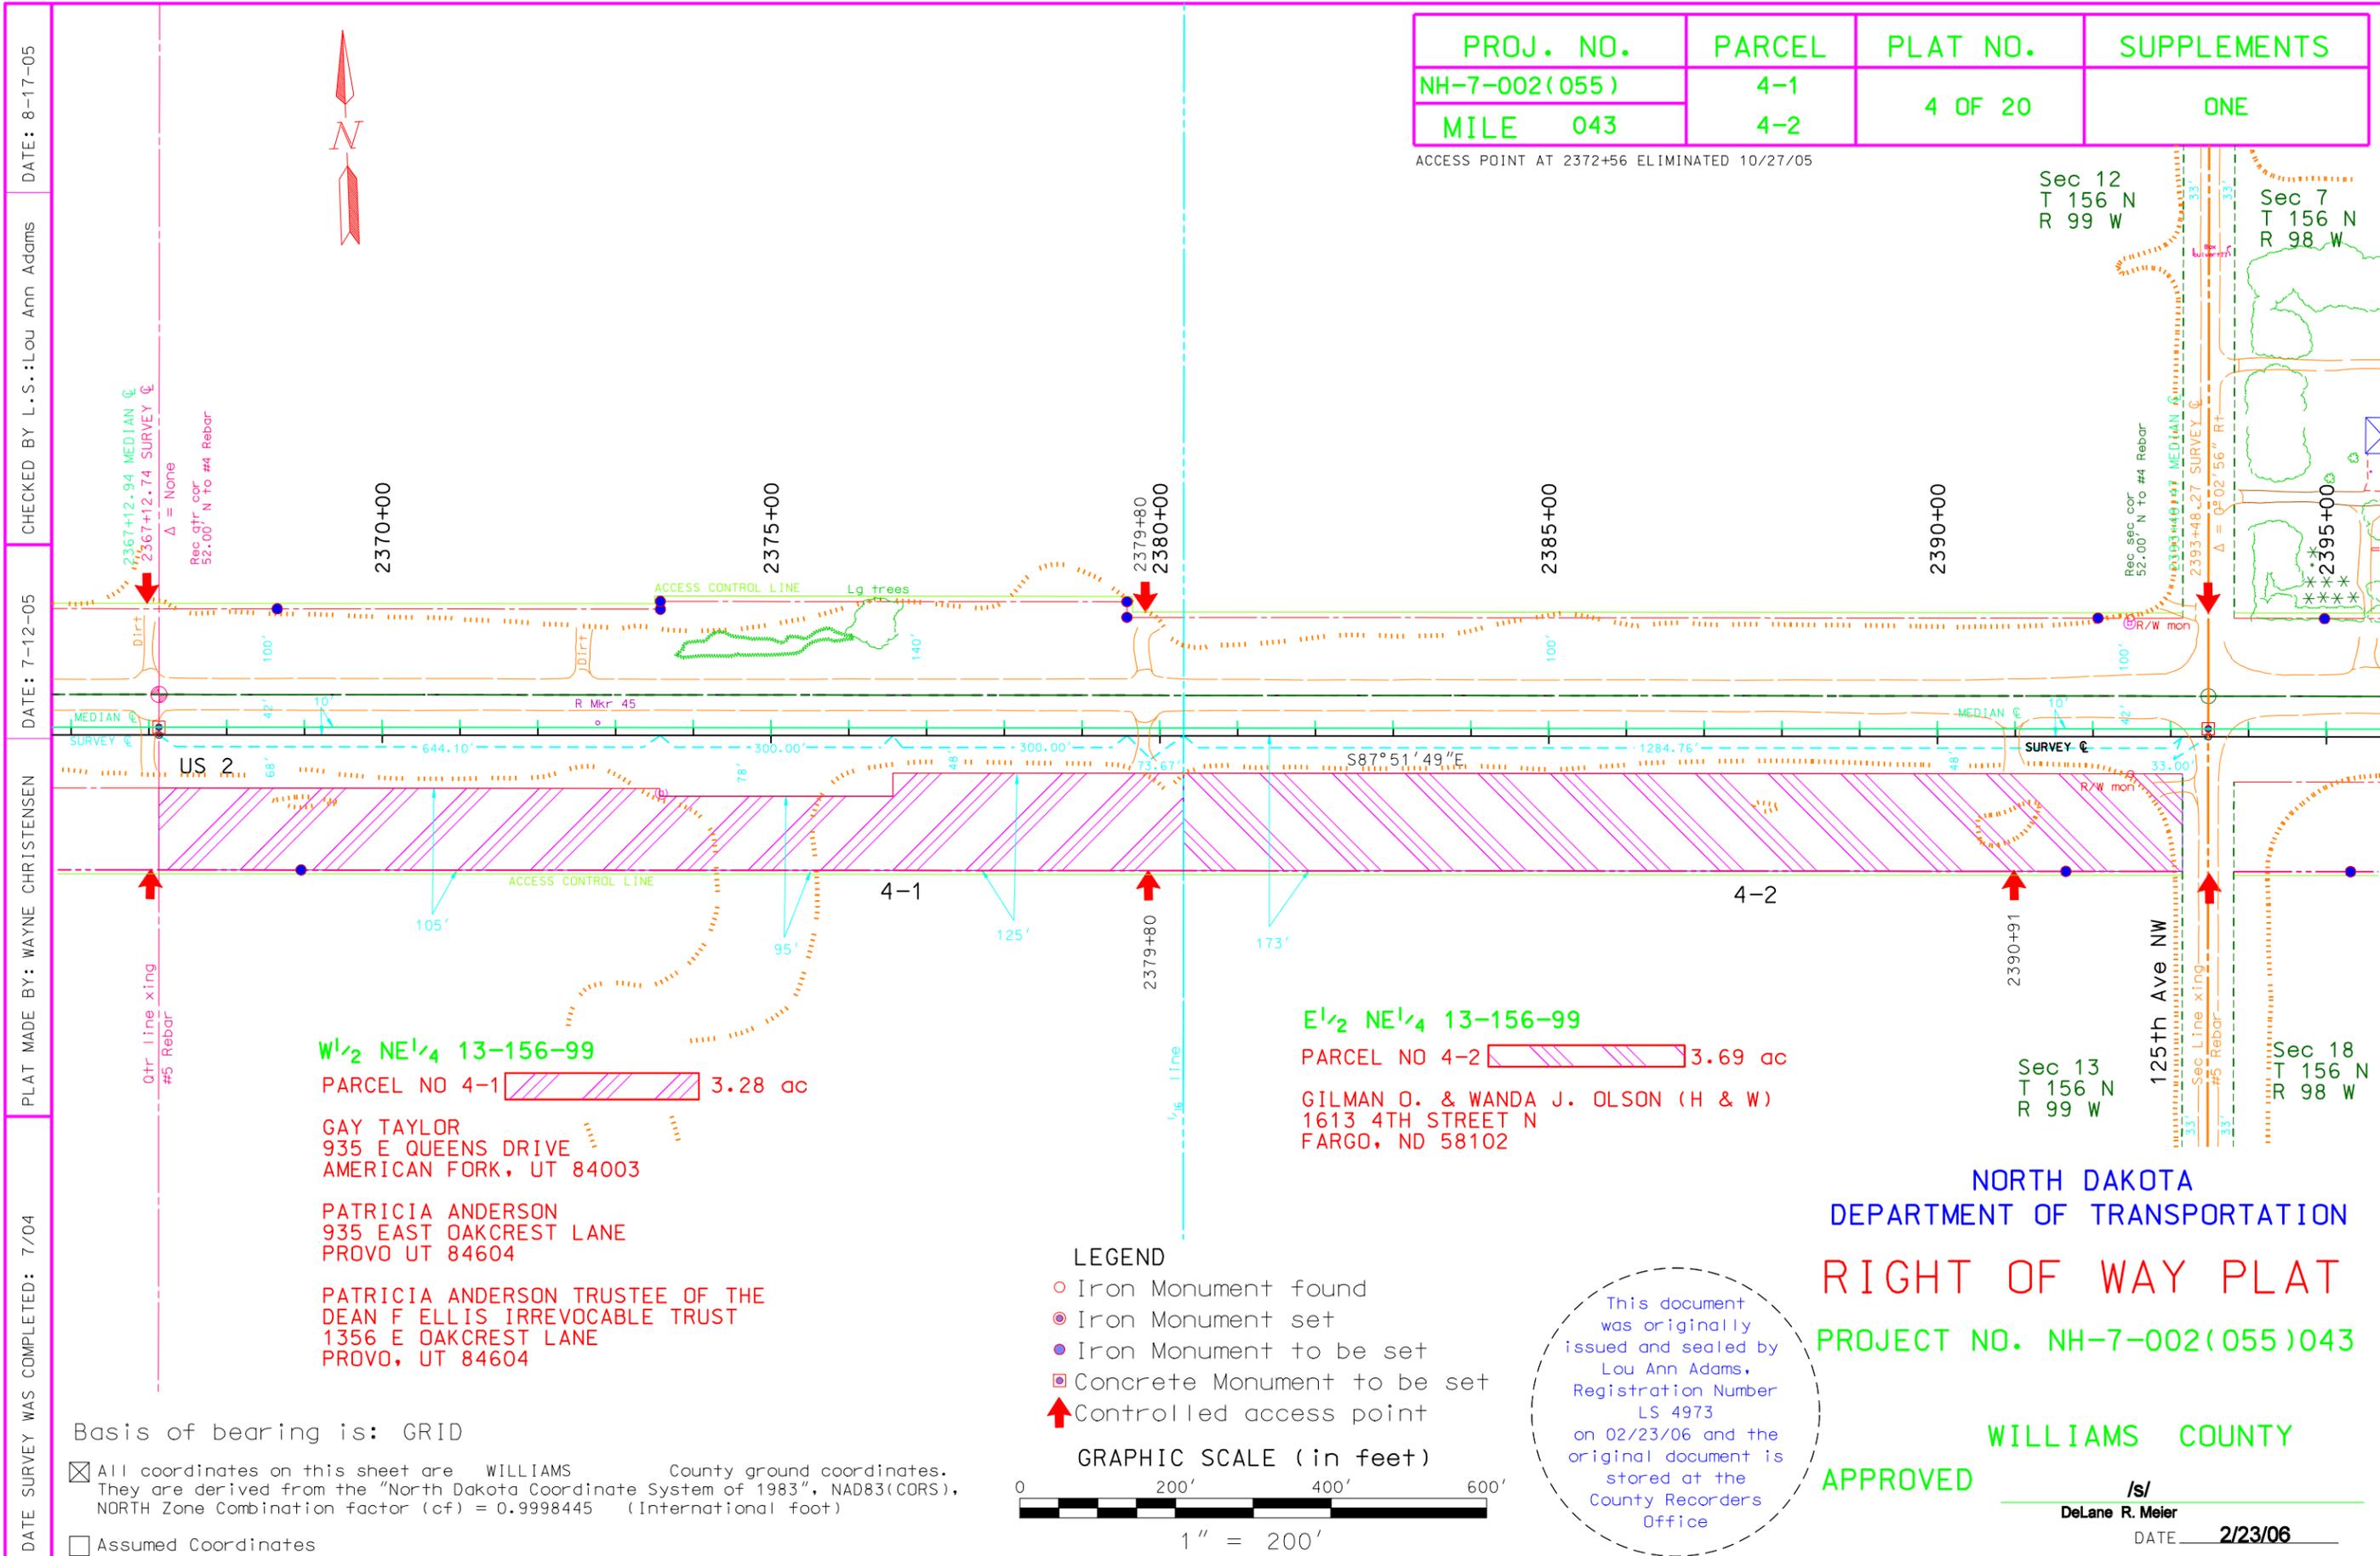

PROJ. NO.	PARCEL	PLAT NO.	SUPPLEMENTS
NH-7-002(055)	4-1	4 OF 20	ONE
MILE 043	4-2		

ACCESS POINT AT 2372+56 ELIMINATED 10/27/05

DATE SURVEY WAS COMPLETED: 7/04
 PLAT MADE BY: WAYNE CHRISTENSEN
 DATE: 7-12-05
 CHECKED BY L.S.: Lou Ann Adams
 DATE: 8-17-05

W 1/2 NE 1/4 13-156-99
 PARCEL NO 4-1 3.28 ac
 GAY TAYLOR
 935 E QUEENS DRIVE
 AMERICAN FORK, UT 84003
 PATRICIA ANDERSON
 935 EAST OAKCREST LANE
 PROVO UT 84604
 PATRICIA ANDERSON TRUSTEE OF THE
 DEAN F ELLIS IRREVOCABLE TRUST
 1356 E OAKCREST LANE
 PROVO, UT 84604

E 1/2 NE 1/4 13-156-99
 PARCEL NO 4-2 3.69 ac
 GILMAN O. & WANDA J. OLSON (H & W)
 1613 4TH STREET N
 FARGO, ND 58102

- LEGEND**
- Iron Monument found
 - ⊙ Iron Monument set
 - Iron Monument to be set
 - ⊠ Concrete Monument to be set
 - ↑ Controlled access point



This document was originally issued and sealed by Lou Ann Adams, Registration Number LS 4973 on 02/23/06 and the original document is stored at the County Recorders Office

**NORTH DAKOTA
 DEPARTMENT OF TRANSPORTATION
 RIGHT OF WAY PLAT
 PROJECT NO. NH-7-002(055)043**

WILLIAMS COUNTY
APPROVED
 /s/
 DeLane R. Meier
 DATE 2/23/06

Basis of bearing is: GRID
 All coordinates on this sheet are WILLIAMS County ground coordinates. They are derived from the "North Dakota Coordinate System of 1983", NAD83(CORS), NORTH Zone Combination factor (cf) = 0.9998445 (International foot)
 Assumed Coordinates

Parcel Number 4-1

A portion of W $\frac{1}{2}$ NE $\frac{1}{4}$ of Section 13, Township 156 N, Range 99 W, of the 5th Principal Meridian, County of Williams, State of North Dakota, described as follows:

A strip of land 105 feet wide, the northerly and southerly lines of which are parallel. The northerly line of said strip being 68 feet southerly of and parallel to;
And a strip of land 95 feet wide, the northerly and southerly lines of which are parallel. The northerly line of said strip being 78 feet southerly of and parallel to;
And a strip of land 125 feet wide, the northerly and southerly lines of which are parallel. The northerly line of said strips being 48 feet southerly of and parallel to the following described survey centerline as surveyed:

Commencing at the N $\frac{1}{4}$ corner of section 13, thence southerly along the $\frac{1}{4}$ line of section 13, S 02 deg. 08 min. 14 sec. W a distance of 52.00 feet, to a point on the survey centerline of US 2, which is also the beginning of a 105 foot strip. Thence S 87 deg. 51 min. 49 sec. E a distance of 644.10 feet to the end of the 105 foot strip. This point is also the beginning of a 95 foot strip. Thence S 87 deg. 51 min. 49 sec. E a distance of 300.00 feet to the end of the 95 foot strip. This point is also the beginning of a 125 foot strip. Thence S 87 deg. 51 min. 49 sec. E a distance of 373.67 feet to the end of the 125 foot strip.

Said strip is shown on the plat as parcel 4-1 and contains 3.28 acres more or less.
End of description.

The legal description was prepared by WAYNE CHRISTENSEN, North Dakota Department of Transportation, 608 East Boulevard Avenue, Bismarck, North Dakota, 58505-0700

Parcel Number 4-2

A portion of E $\frac{1}{2}$ NE $\frac{1}{4}$ of Section 13, Township 156 N, Range 99 W, of the 5th Principal Meridian, County of Williams, State of North Dakota, described as follows:

A strip of land 105 feet wide, the northerly and southerly lines of which are parallel. The northerly line of said strip being 48 feet southerly of and parallel to the following described survey centerline as surveyed:

Commencing at the N $\frac{1}{4}$ corner of section 13, thence southerly along the $\frac{1}{4}$ line of section 13, S 02 deg. 08 min. 14 sec. W, a distance of 52.00 feet, to a point on the survey centerline of US 2. Thence S 87 deg. 51 min. 49 sec. E a distance of 1317.77 feet to the beginning of a 105 foot strip. Thence S 87 deg. 51 min. 49 sec. E a distance of 1284.76 feet to the end of the 105 foot strip.

Said strip is shown on the plat as parcel 4-2 and contains 3.69 acres more or less.
End of description.


The legal description was prepared by WAYNE CHRISTENSEN, North Dakota Department of Transportation, 608 East Boulevard Avenue, Bismarck, North Dakota, 58505-0700

This document
was originally
issued and sealed by
Lou Ann Adams,
Registration Number
LS 4973
on 02/23/06 and the
original document is
stored at the
County Recorders
Office

DATE SURVEY WAS COMPLETED: 7-04
 PLAT MADE BY: WAYNE CHRISTENSEN
 DATE: 7-12-05
 CHECKED BY L.S.: Lou Ann Adams
 DATE: 2-16-06

PROJ. NO.	PARCEL	PLAT NO.	SUPPLEMENTS
NH-7-002(055)	5-1	5 OF 20	ONE
MILE 043	5-2		

ACCESS POINT AT 2395+50 LT ELIMINATED 10-27-05

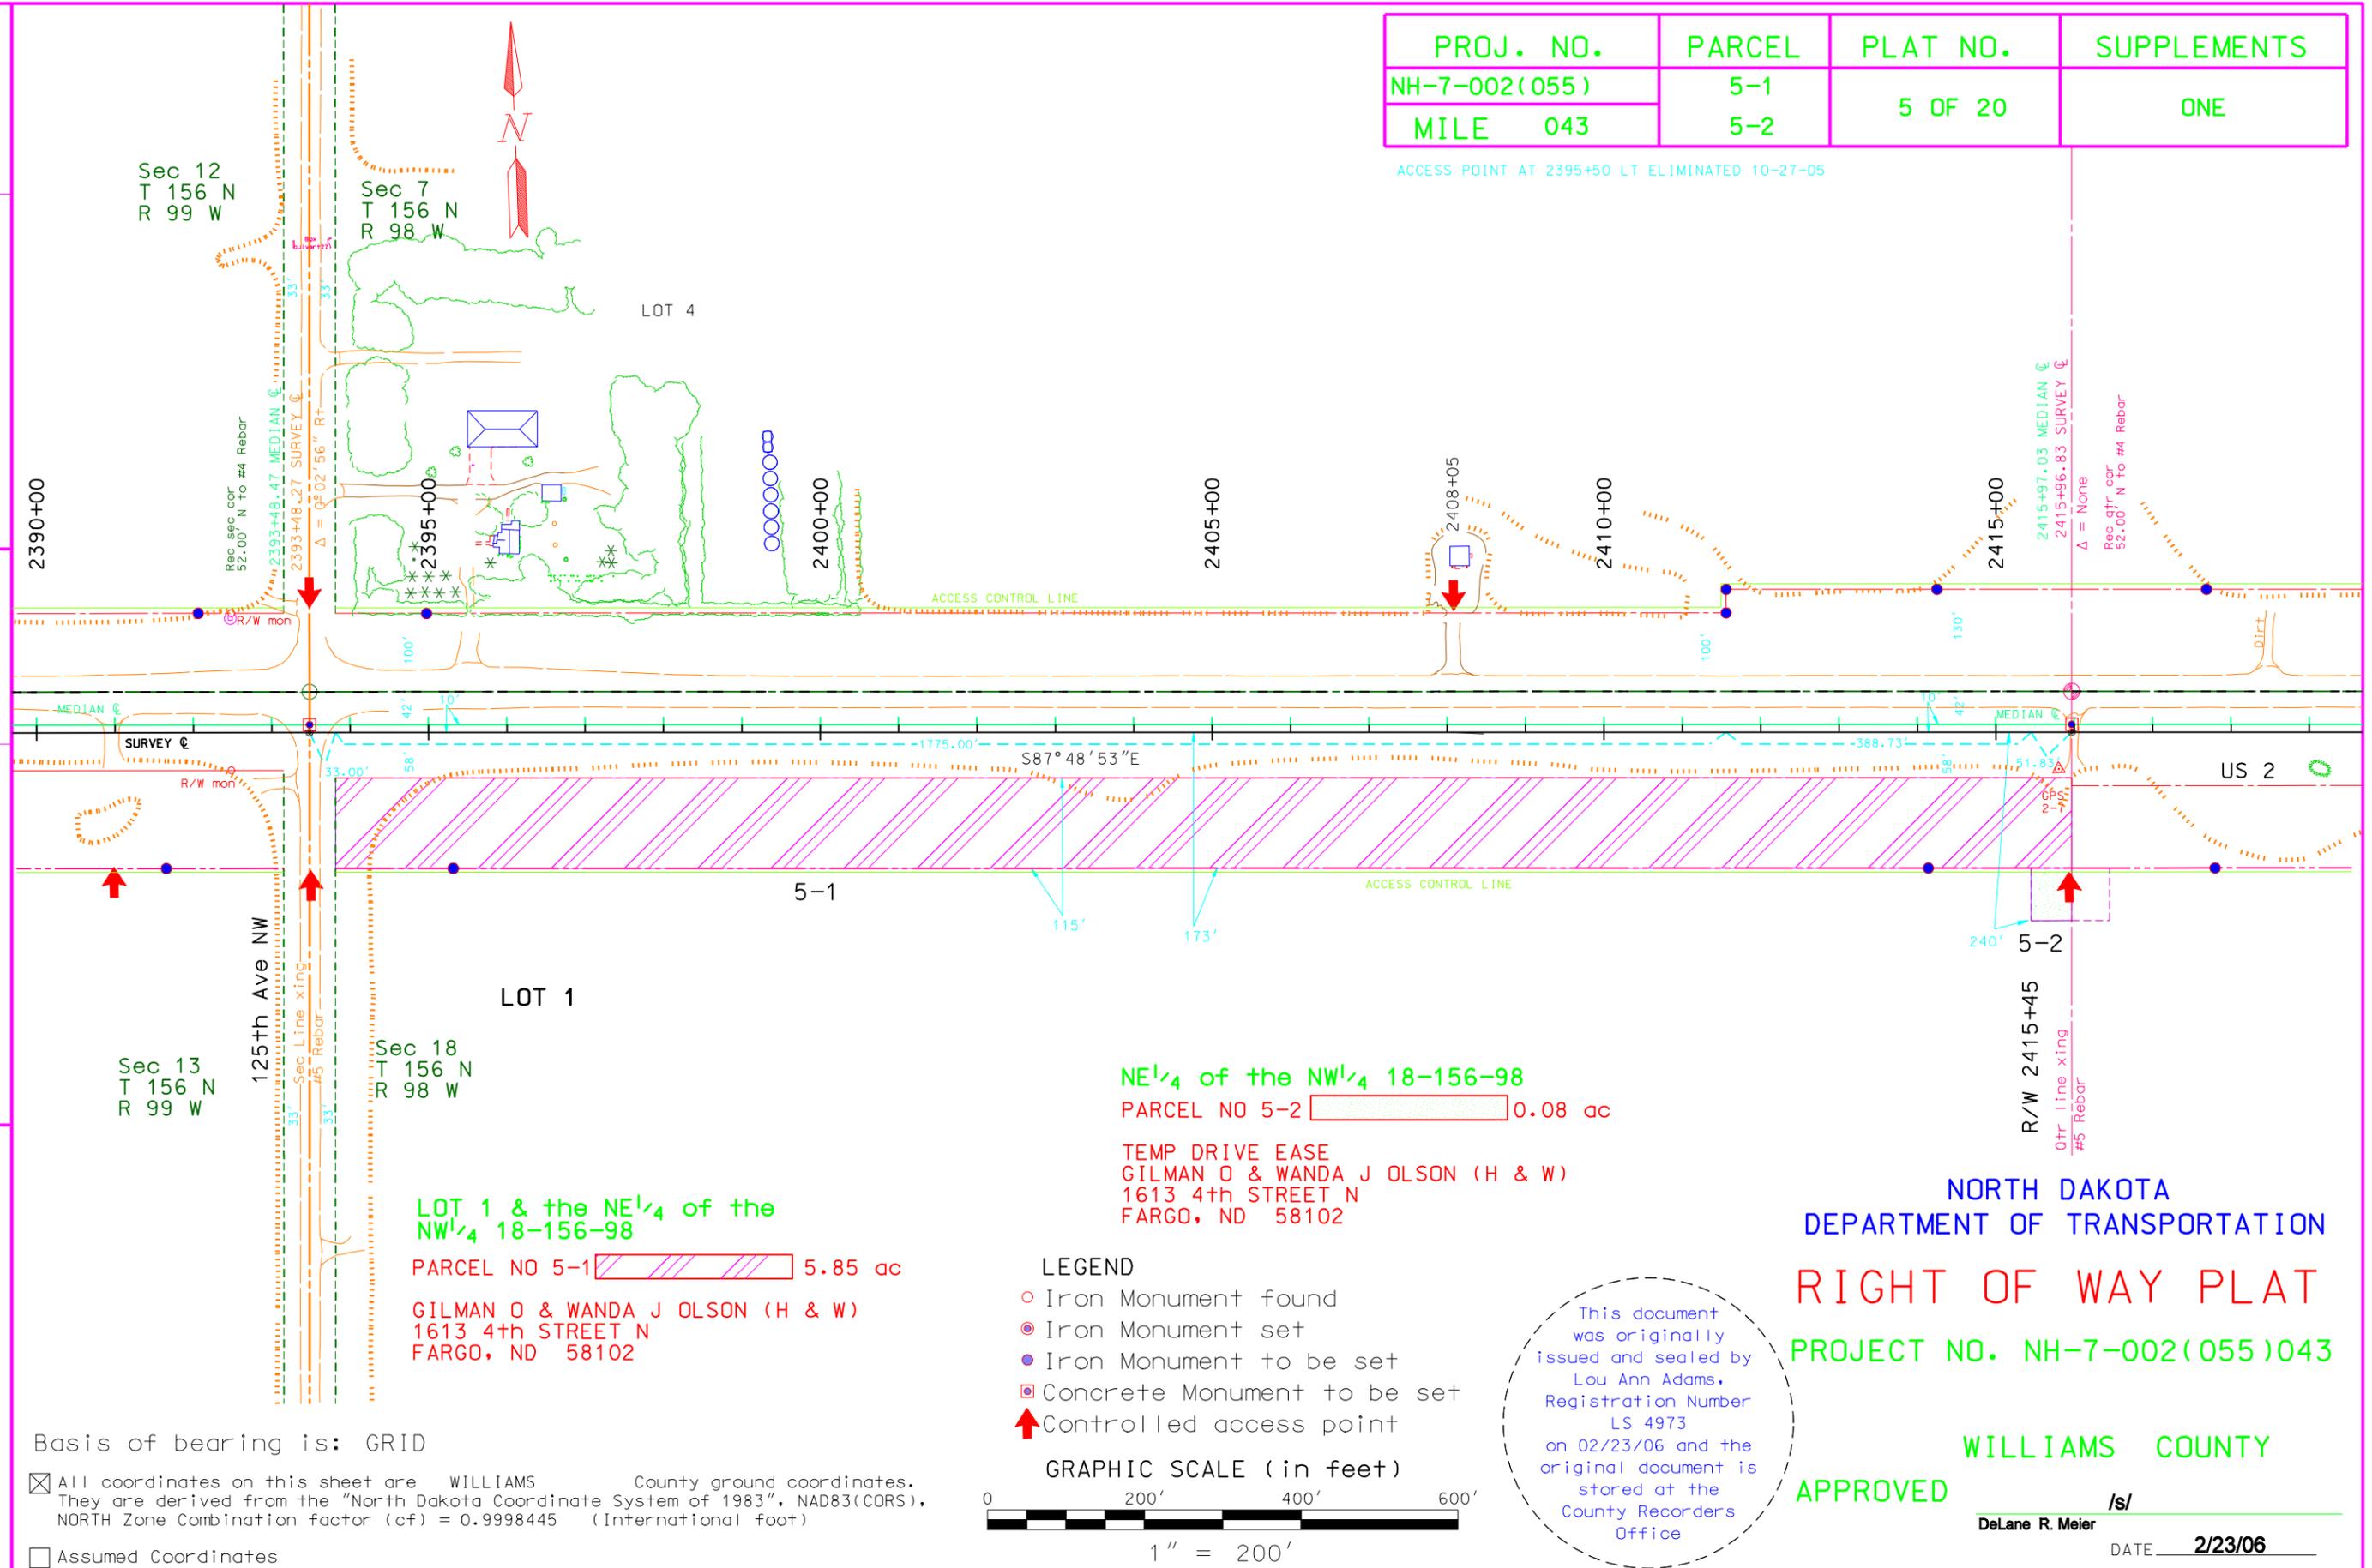


Basis of bearing is: GRID

All coordinates on this sheet are WILLIAMS County ground coordinates. They are derived from the "North Dakota Coordinate System of 1983", NAD83(CORS), NORTH Zone Combination factor (cf) = 0.9998445 (International foot)

Assumed Coordinates

- LEGEND
- Iron Monument found
 - ⊙ Iron Monument set
 - Iron Monument to be set
 - ⊠ Concrete Monument to be set
 - ↑ Controlled access point

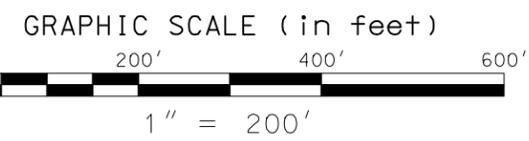

NE 1/4 of the NW 1/4 18-156-98
 PARCEL NO 5-2 0.08 ac
 TEMP DRIVE EASE
 GILMAN O & WANDA J OLSON (H & W)
 1613 4th STREET N
 FARGO, ND 58102

LOT 1 & the NE 1/4 of the NW 1/4 of the 18-156-98
 PARCEL NO 5-1 5.85 ac
 GILMAN O & WANDA J OLSON (H & W)
 1613 4th STREET N
 FARGO, ND 58102

NORTH DAKOTA
 DEPARTMENT OF TRANSPORTATION
 RIGHT OF WAY PLAT
 PROJECT NO. NH-7-002(055)043

This document was originally issued and sealed by Lou Ann Adams, Registration Number LS 4973 on 02/23/06 and the original document is stored at the County Recorders Office

WILLIAMS COUNTY

APPROVED

/s/ DeLane R. Meier
 DATE 2/23/06

Parcel Number 5-1

A portion of LOT 1 & the NE¹/₄ of the NW¹/₄ of Section 18, Township 156 N, Range 98 W, of the 5th Principal Meridian, County of Williams, State of North Dakota, described as follows:

A strip of land 115 feet wide, the northerly and southerly lines of which are parallel. The northerly line of said strip being 58 feet southerly of and parallel to the following described survey centerline as surveyed:

Commencing at the NW corner of section 18, thence southerly along the west line of section 13, S 02 deg. 09 min. 40 sec. W, a distance of 52.00 feet, to a point on the survey centerline of US 2. Thence S 87 deg. 48 min. 53 sec. E a distance of 33.00 feet to the beginning of a 115 foot strip. Thence S 87 deg. 48 min. 53 sec. E a distance of 2215.56 feet to the end of the 115 foot strip.

Said strip is shown on the plat as parcel 5-1 and contains 5.85 acres more or less.
End of description.

The legal description was prepared by WAYNE CHRISTENSEN, North Dakota Department of Transportation, 608 East Boulevard Avenue, Bismarck, North Dakota, 58505-0700

Parcel Number 5-2

A portion of the NE¹/₄ of the NW¹/₄ of Section 18, Township 156 N, Range 98 W, of the 5th Principal Meridian, County of Williams, State of North Dakota, described as follows:

A strip of land 67 feet wide, the northerly and southerly lines of which are parallel. The northerly line of said strip being 173 feet southerly of and parallel to the following described survey centerline as surveyed:

Commencing at the NW corner of section 18, thence southerly along the west line of section 18, S 02 deg. 09 min. 40 sec. W, a distance of 52.00 feet, to a point on the survey centerline of US 2. Thence S 87 deg. 48 min. 53 sec. E a distance of 2196.73 feet to the beginning of a 67 foot strip. Thence S 87 deg. 48 min. 53 sec. E a distance of 51.83 feet to the end of the 67 foot strip.

Said strip is shown on the plat as parcel 5-2 and contains 0.08 acres more or less.
End of description.

The legal description was prepared by WAYNE CHRISTENSEN, North Dakota Department of Transportation, 608 East Boulevard Avenue, Bismarck, North Dakota, 58505-0700.

This document
was originally
issued and sealed by
Lou Ann Adams,
Registration Number
LS 4973
on 02/23/06 and the
original document is
stored at the
County Recorders
Office

CHECKED BY L.S.: Lou Ann Adams DATE: 2-16-06
 DATE: 7-12-05
 PLAT MADE BY: WAYNE CHRISSENSEN
 DATE SURVEY WAS COMPLETED: 7/04

PROJ. NO.	PARCEL	PLAT NO.	SUPPLEMENTS
NH-7-002(055)	6-1	6 OF 20	ONE
MILE 043	6-2		

ACCESS POINT AT 2418+46 MOVED TO 2425+00 11-14-05

NE 1/4 18-156-98
 PARCEL NO 6-1 7.13 ac
 RANDALL J. HAUG
 722 W COLLEGE DRIVE
 BRAINERD, MN 56401
 ERIC H. HAUG
 14605 PRATT COURT 3302
 OMAHA, NE 68116


NE 1/4 18-156-98
 PARCEL NO 6-2 0.07 ac
 TEMP DRIVE EASE
 RANDALL J HAUG
 722 W COLLEGE DRIVE
 BRAINERD, MN 56401
 ERIC H HAUG
 14605 PRATT COURT 3302
 OMAHA, NE 68116

Sec 7
T 156 N
R 98 W

Sec 8
T 156 N
R 98 W

Sec 18
T 156 N
R 98 W

Sec 17
T 156 N
R 98 W

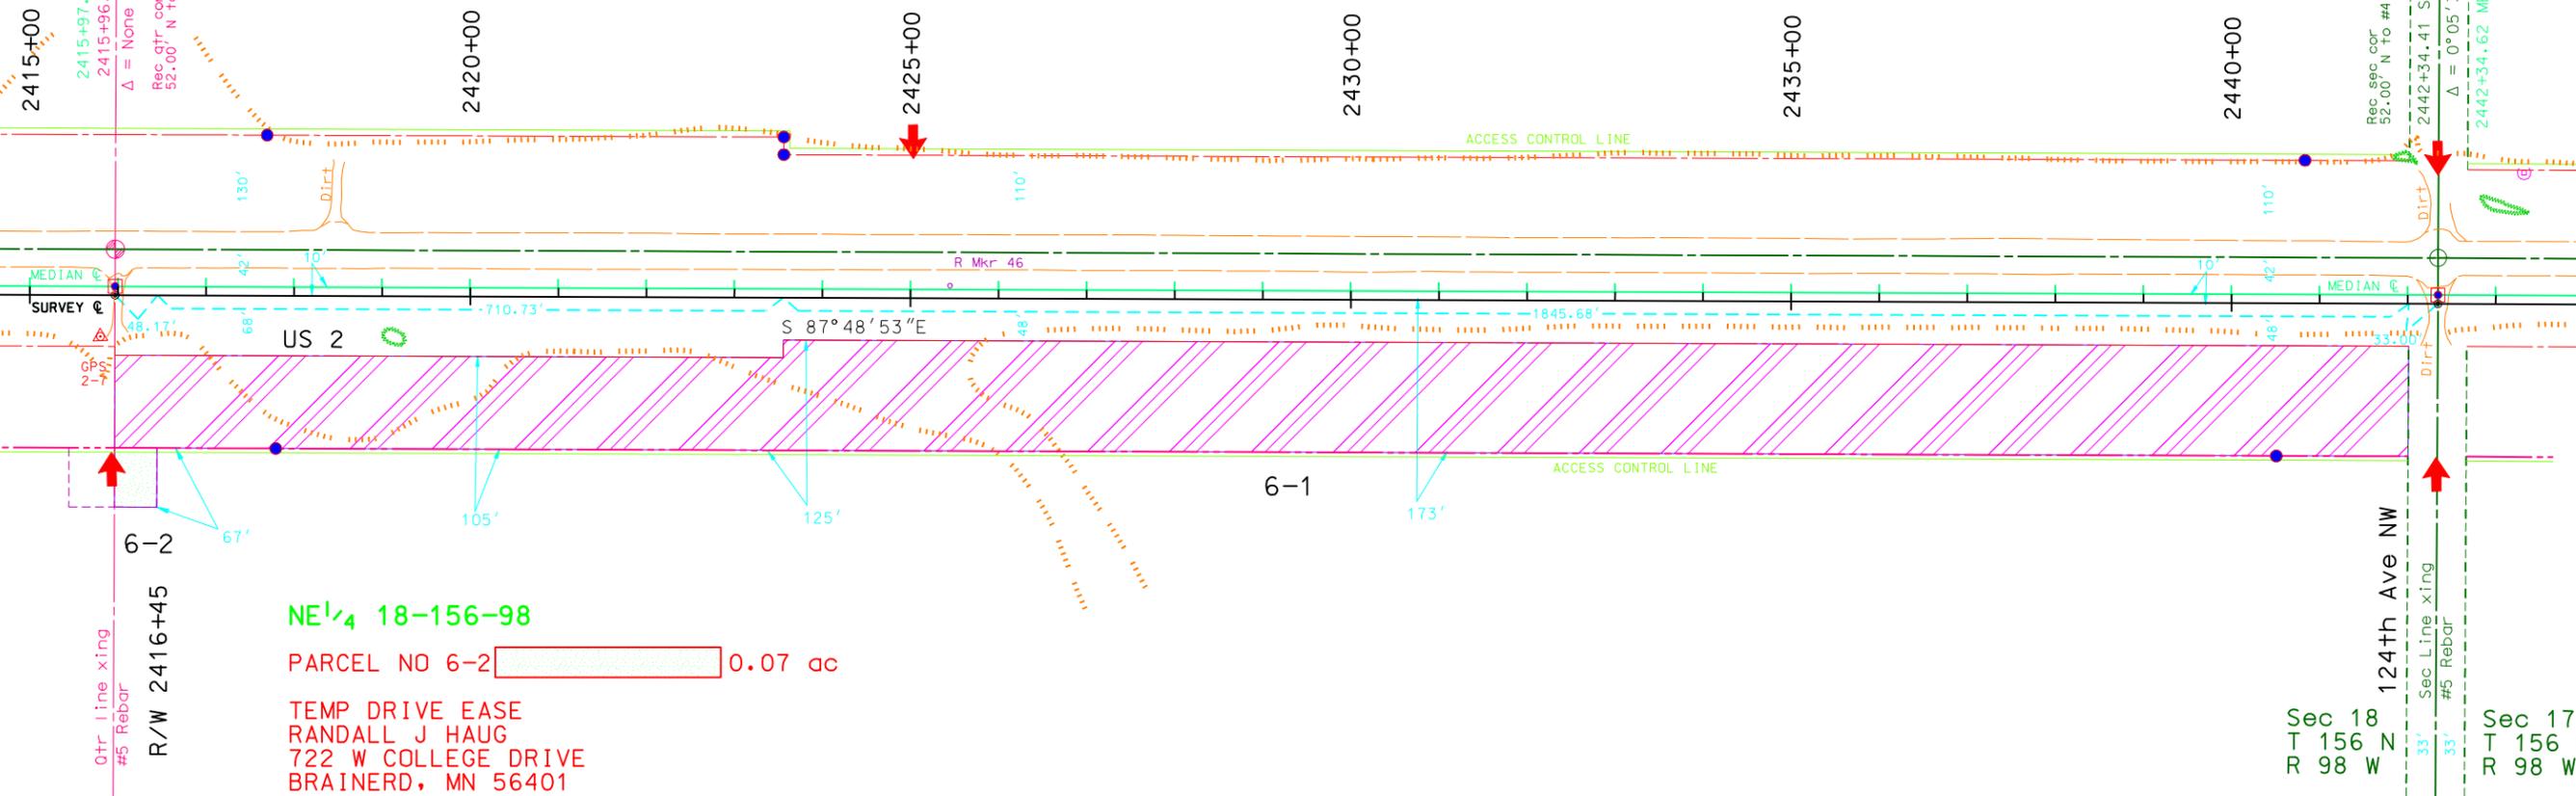

- LEGEND
- Iron Monument found
 - ⊙ Iron Monument set
 - Iron Monument to be set
 - ⊠ Concrete Monument to be set
 - ↑ Controlled access point



Basis of bearing is: GRID

⊠ All coordinates on this sheet are WILLIAMS County ground coordinates. They are derived from the "North Dakota Coordinate System of 1983", NAD83(CORS), NORTH Zone Combination factor (cf) = 0.9998445 (International foot)

□ Assumed Coordinates

This document was originally issued and sealed by Lou Ann Adams, Registration Number LS 4973 on 02/23/06 and the original document is stored at the County Recorders Office

NORTH DAKOTA
 DEPARTMENT OF TRANSPORTATION
 RIGHT OF WAY PLAT
 PROJECT NO. NH-7-002(055)043

WILLIAMS COUNTY
 APPROVED
 /s/ DeLane R. Meier
 DATE _____

Parcel Number 6-1

A portion of NE $\frac{1}{4}$ of Section 18, Township 156 N, Range 98 W, of the 5th Principal Meridian, County of Williams, State of North Dakota, described as follows:

A strip of land 105 feet wide, the northerly and southerly lines of which are parallel. The northerly line of said strip being 68 feet southerly of and parallel to;
And a strip of land 125 feet wide, the northerly and southerly lines of which are parallel. The northerly line of said strips being 48 feet southerly of and parallel to the following described survey centerline as surveyed:

Commencing at the N $\frac{1}{4}$ corner of section 18, thence southerly along the $\frac{1}{4}$ line of section 18, S 02 deg. 11 min. 07 sec. W a distance of 52.00 feet, to a point on the survey centerline of US 2, which is also the beginning of a 105 foot strip. Thence S 87 deg. 48 min. 53 sec. E a distance of 758.90 feet to the end of the 105 foot strip. This point is also the beginning of a 125 foot strip. Thence S 87 deg. 48 min. 53 sec. E a distance of 1845.68 feet to the end of the 125 foot strip.

Said strip is shown on the plat as parcel 6-1 and contains 7.13 acres more or less.
End of description.

The legal description was prepared by WAYNE CHRISTENSEN, North Dakota Department of Transportation, 608 East Boulevard Avenue, Bismarck, North Dakota, 58505-0700

Parcel Number 6-2

A portion of NE $\frac{1}{4}$ of Section 18, Township 156 N, Range 98 W, of the 5th Principal Meridian, County of Williams, State of North Dakota, described as follows:

A strip of land 67 feet wide, the northerly and southerly lines of which are parallel. The northerly line of said strip being 173 feet southerly of and parallel to the following described survey centerline as surveyed:

Commencing at the N $\frac{1}{4}$ corner of section 18, thence southerly along the $\frac{1}{4}$ line of section 18 S 02 deg. 11 min. 07 sec. W a distance of 52.00 feet, to the beginning of a 67 foot strip, which is also the survey centerline of US 2. Thence S 87 deg. 48 min. 53 sec. E a distance of 48.17 feet to the end of the 67 foot strip.

Said strip is shown on the plat as parcel 6-2 and contains 0.07 acres more or less.
End of description.

The legal description was prepared by WAYNE CHRISTENSEN, North Dakota Department of Transportation, 608 East Boulevard Avenue, Bismarck, North Dakota, 58505-0700.

This document
was originally
issued and sealed by
Lou Ann Adams,
Registration Number
LS 4973
on 02/23/06 and the
original document is
stored at the
County Recorders
Office

DATE: 8-17-05
 CHECKED BY: L.S.:Lou Ann Adams
 DATE: 7-12-05
 PLAT MADE BY: WAYNE CHRISTENSEN
 DATE SURVEY WAS COMPLETED: 7/04

PROJ. NO.	PARCEL	PLAT NO.	SUPPLEMENTS
NH-7-002(055)	7-1	7 OF 20	NONE
MILE 043			

Parcel Number 7-1

A portion of NW¹/₄ of Section 17, Township 156 N, Range 98 W, of the 5th Principal Meridian, County of Williams, State of North Dakota, described as follows:

A strip of land 125 feet wide, the northerly and southerly lines of which are parallel. The northerly line of said strip being 48 feet southerly of and parallel to the following described survey centerline as surveyed:

Commencing at the NW corner of section 17, thence southerly along the west line of section 17, S 02 deg. 13 min. 54 sec. W, a distance of 52.00 feet, to a point on the survey centerline of US 2. Thence S 87 deg. 43 min. 17 sec. E a distance of 33.00 feet to the beginning of a 125 foot strip. Thence S 87 deg. 43 min. 17 sec. E a distance of 2606.17 feet to the end of the 125 foot strip.

Said strip is shown on the plat as parcel 7-1 and contains 7.48 acres more or less. End of description.

The legal description was prepared by WAYNE CHRISTENSEN, North Dakota Department of Transportation, 608 East Boulevard Avenue, Bismarck, North Dakota, 58505-0700

Sec 7
T 156 N
R 98 W

Sec 8
T 156 N
R 98 W

Sec 18
T 156 N
R 98 W

Sec 17
T 156 N
R 98 W

NW¹/₄ 17-156-98
 PARCEL NO 7-1 7.48 ac
 LARRY J & DORINNE J HAUG
 1106 4TH AVE E
 WILLISTON, ND 58801

Basis of bearing is: GRID

All coordinates on this sheet are WILLIAMS County ground coordinates. They are derived from the "North Dakota Coordinate System of 1983", NAD83(CORS), NORTH Zone Combination factor (cf) = 0.9998445 (International foot)

Assumed Coordinates

LEGEND


- Iron Monument found
- ⊙ Iron Monument set
- Iron Monument to be set
- ⊠ Concrete Monument to be set
- ↑ Controlled access point

GRAPHIC SCALE (in feet)

This document was originally issued and sealed by Lou Ann Adams, Registration Number LS 4973 on 02/23/06 and the original document is stored at the County Recorders Office

NORTH DAKOTA
 DEPARTMENT OF TRANSPORTATION
RIGHT OF WAY PLAT
 PROJECT NO. NH-7-002(055)043

WILLIAMS COUNTY
APPROVED
 DeLane R. Meier /s/ DATE 2/23/06

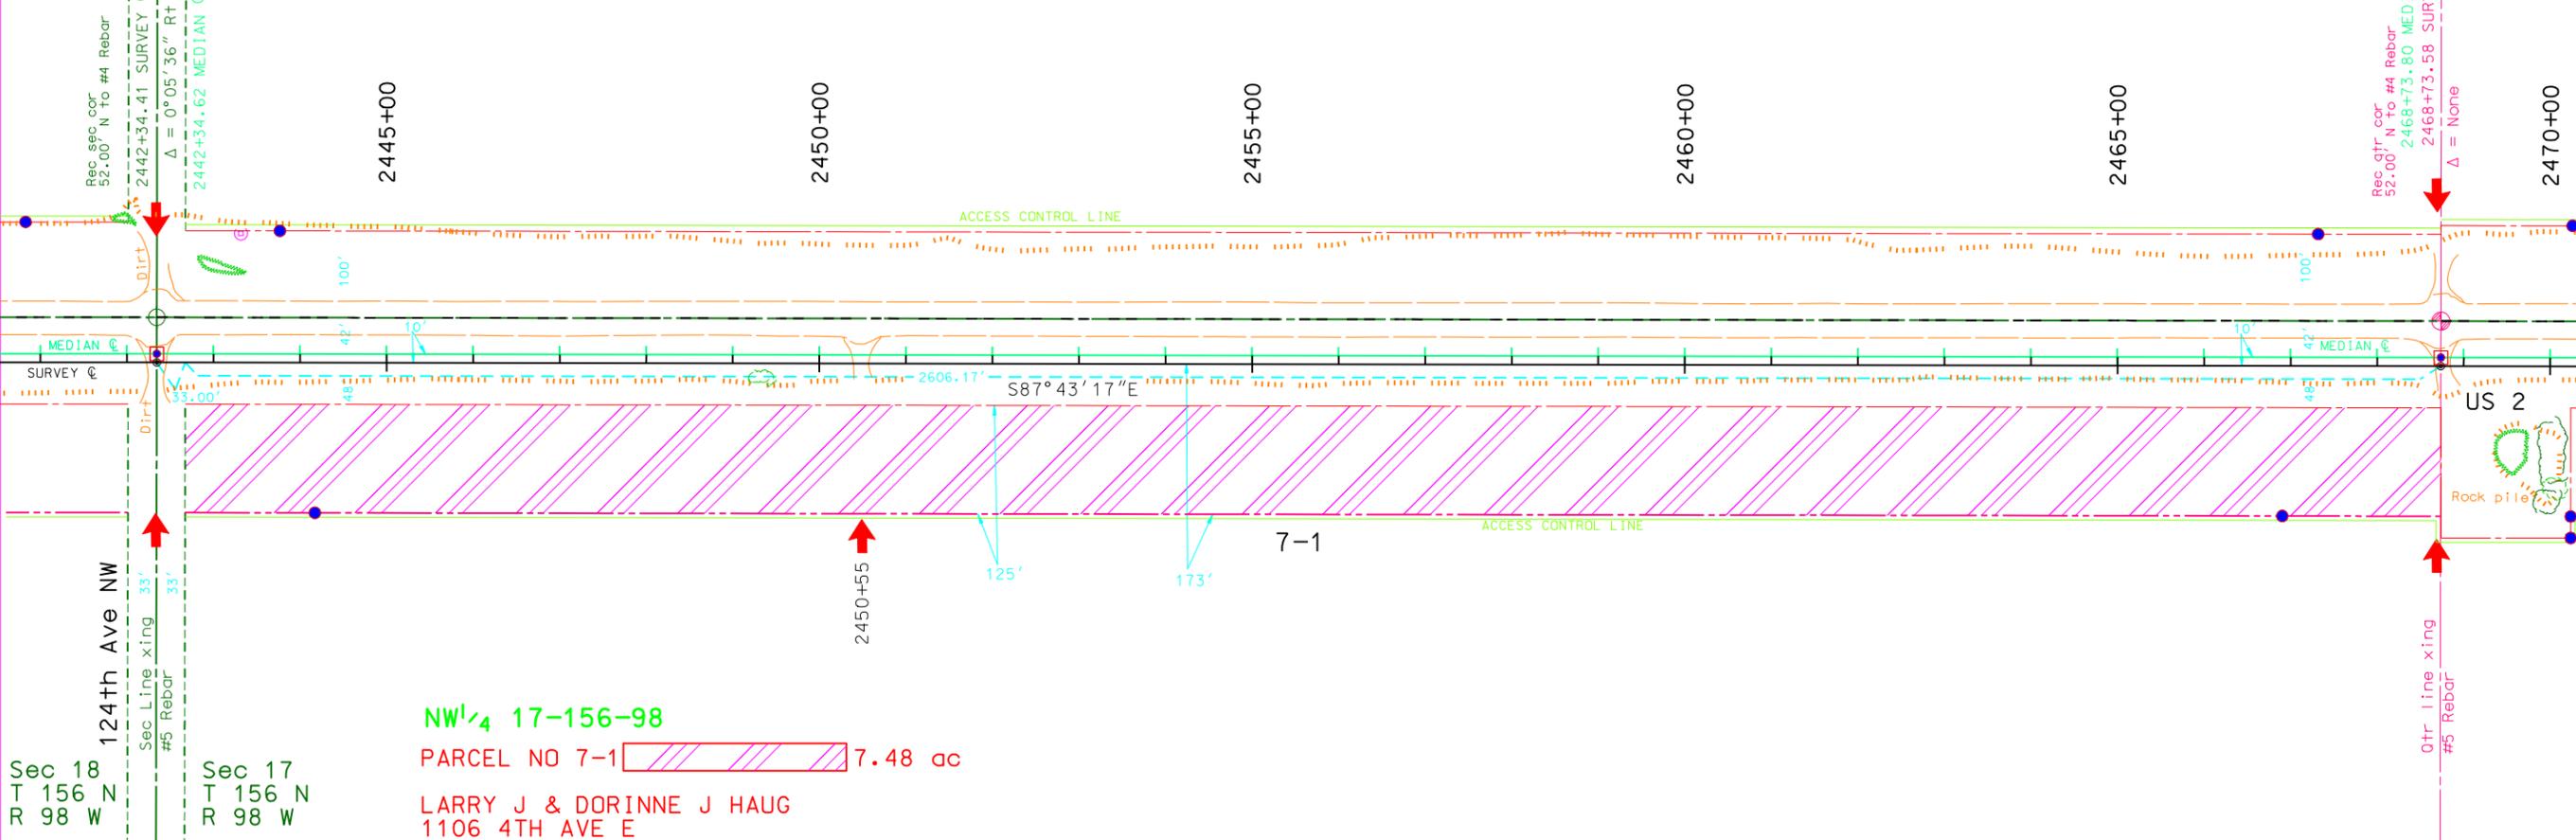

DATE SURVEY WAS COMPLETED: 7/04
 PLAT MADE BY: WAYNE CHRISTENSEN
 DATE: 7-12-05
 CHECKED BY L.S.: Lou Ann Adams
 DATE: 8-17-05

PROJ. NO.	PARCEL	PLAT NO.	SUPPLEMENTS
NH-7-002(055)	8-1	8 OF 20	ONE
MILE 043	8-2		

NE 1/4 17-156-98
 PARCEL NO 8-1 7.05 ac
 RANDALL J HAUG
 722 W COLLEGE DRIVE
 BRAINERD, MN 56401
 ERIC J HAUG
 14605 PRATT COURT #302
 OMAHA, NE 68116

NE 1/4 17-156-98
 PARCEL NO 8-2 0.18 ac
 TEMP DRIVE EASE
 RANDALL J HAUG
 722 W COLLEGE DRIVE
 BRAINERD, MN 56401
 ERIC J HAUG
 14605 PRATT COURT #302
 OMAHA, NE 68116

Basis of bearing is: GRID

All coordinates on this sheet are WILLIAMS County ground coordinates. They are derived from the "North Dakota Coordinate System of 1983", NAD83(CORS), NORTH Zone Combination factor (cf) = 0.9998445 (International foot)
 Assumed Coordinates


- LEGEND
- Iron Monument found
 - ⊙ Iron Monument set
 - Iron Monument to be set
 - ⊠ Concrete Monument to be set
 - ↑ Controlled access point



This document was originally issued and sealed by Lou Ann Adams, Registration Number LS 4973 on 02/23/06 and the original document is stored at the County Recorders Office

NORTH DAKOTA
 DEPARTMENT OF TRANSPORTATION
RIGHT OF WAY PLAT
 PROJECT NO. NH-7-002(055)043

WILLIAMS COUNTY
APPROVED
 /s/
 DeLane R. Meier
 DATE 2/23/06

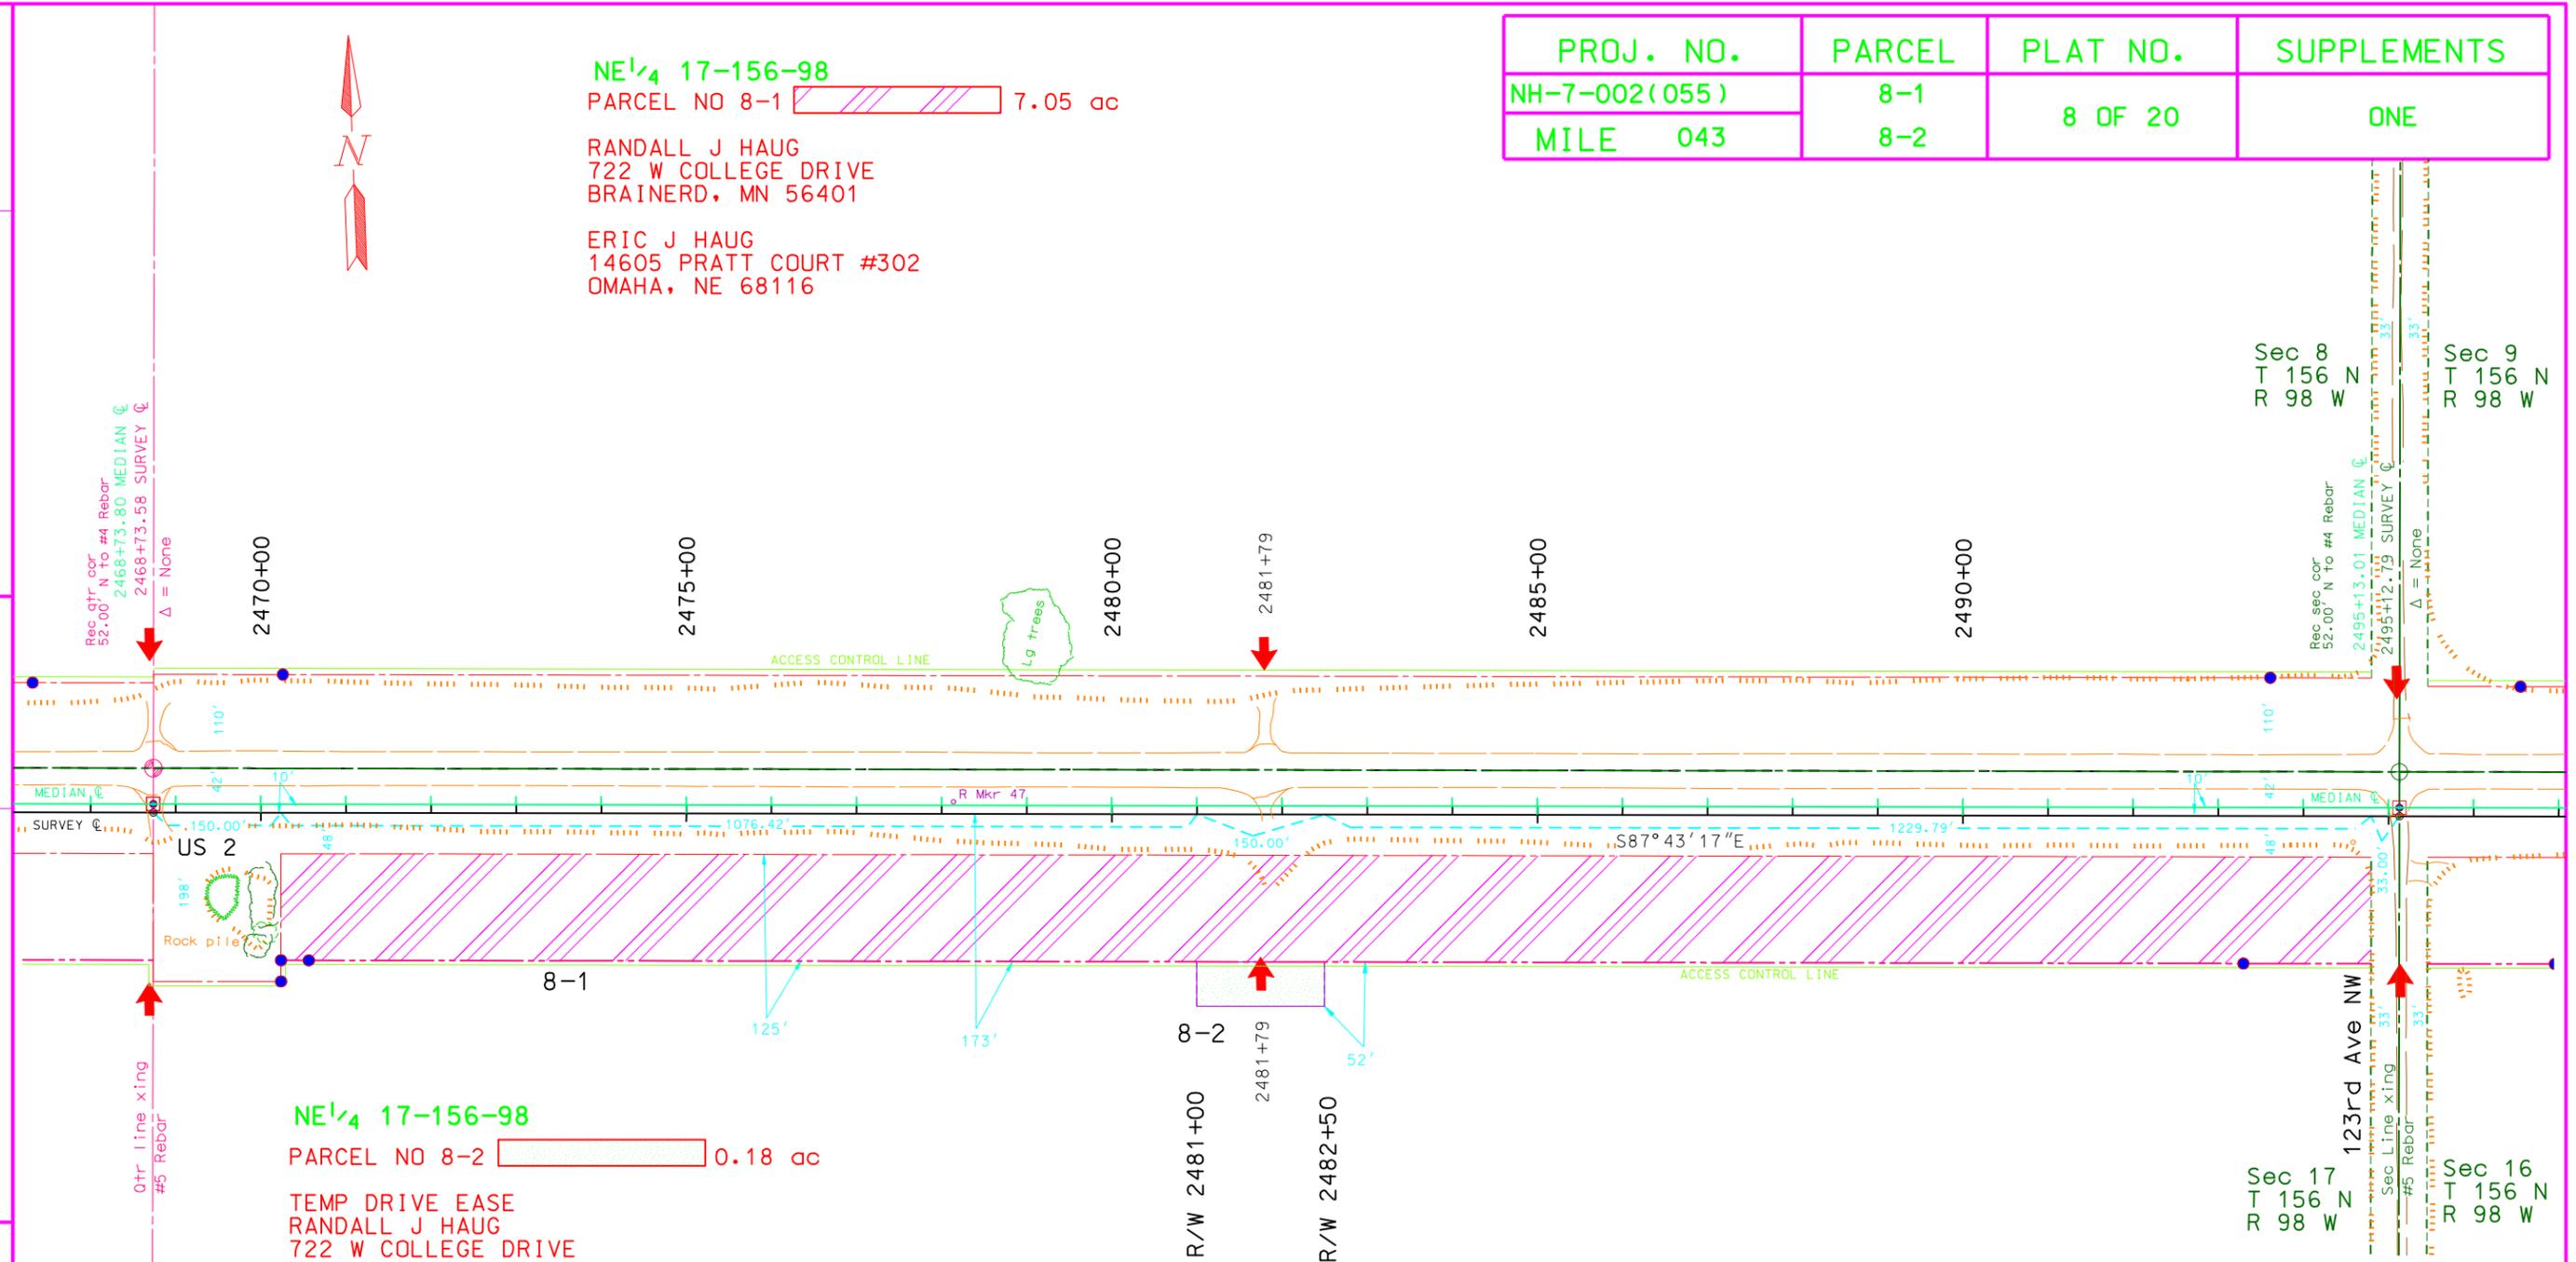

Parcel Number 8-1

A portion of NE $\frac{1}{4}$ of Section 17, Township 156 N, Range 98 W, of the 5th Principal Meridian, County of Williams, State of North Dakota, described as follows:

A strip of land 125 feet wide, the northerly and southerly lines of which are parallel. The northerly line of said strip being 48 feet southerly of and parallel to the following described survey centerline as surveyed:

Commencing at the N $\frac{1}{4}$ corner of section 17, thence southerly along the $\frac{1}{4}$ line of section 17, S 02 deg. 16 min. 42 sec. W, a distance of 52.00 feet, to a point on the survey centerline of US 2. Thence S 87 deg. 43 min. 17 sec. E a distance of 150.00 feet to the beginning of a 125 foot strip. Thence S 87 deg. 43 min. 17 sec. E a distance of 2456.21 feet to the end of the 125 foot strip.

Said strip is shown on the plat as parcel 8-1 and contains 7.05 acres more or less.
End of description.

The legal description was prepared by WAYNE CHRISTENSEN, North Dakota Department of Transportation, 608 East Boulevard Avenue, Bismarck, North Dakota, 58505-0700

Parcel Number 8-2

A portion of NE $\frac{1}{4}$ of Section 17, Township 156 N, Range 98 W, of the 5th Principal Meridian, County of Williams, State of North Dakota, described as follows:


A strip of land 52 feet wide, the northerly and southerly lines of which are parallel. The northerly line of said strip being 173 feet southerly of and parallel to the following described survey centerline as surveyed:

Commencing at the N $\frac{1}{4}$ corner of section 17, thence southerly along the $\frac{1}{4}$ line of section 17, S 02 deg. 16 min. 42 sec. W, a distance of 52.00 feet, to a point on the survey centerline of US 2. Thence S 87 deg. 43 min. 17 sec. E a distance of 1226.42 feet to the beginning of a 52 foot strip. Thence S 87 deg. 43 min. 17 sec. E a distance of 150.00 feet to the end of the 52 foot strip.

Said strip is shown on the plat as parcel 8-2 and contains 0.18 acres more or less.
End of description.

The legal description was prepared by WAYNE CHRISTENSEN, North Dakota Department of Transportation, 608 East Boulevard Avenue, Bismarck, North Dakota, 58505-0700.

This document
was originally
issued and sealed by
Lou Ann Adams,
Registration Number
LS 4973
on 02/23/06 and the
original document is
stored at the
County Recorders
Office

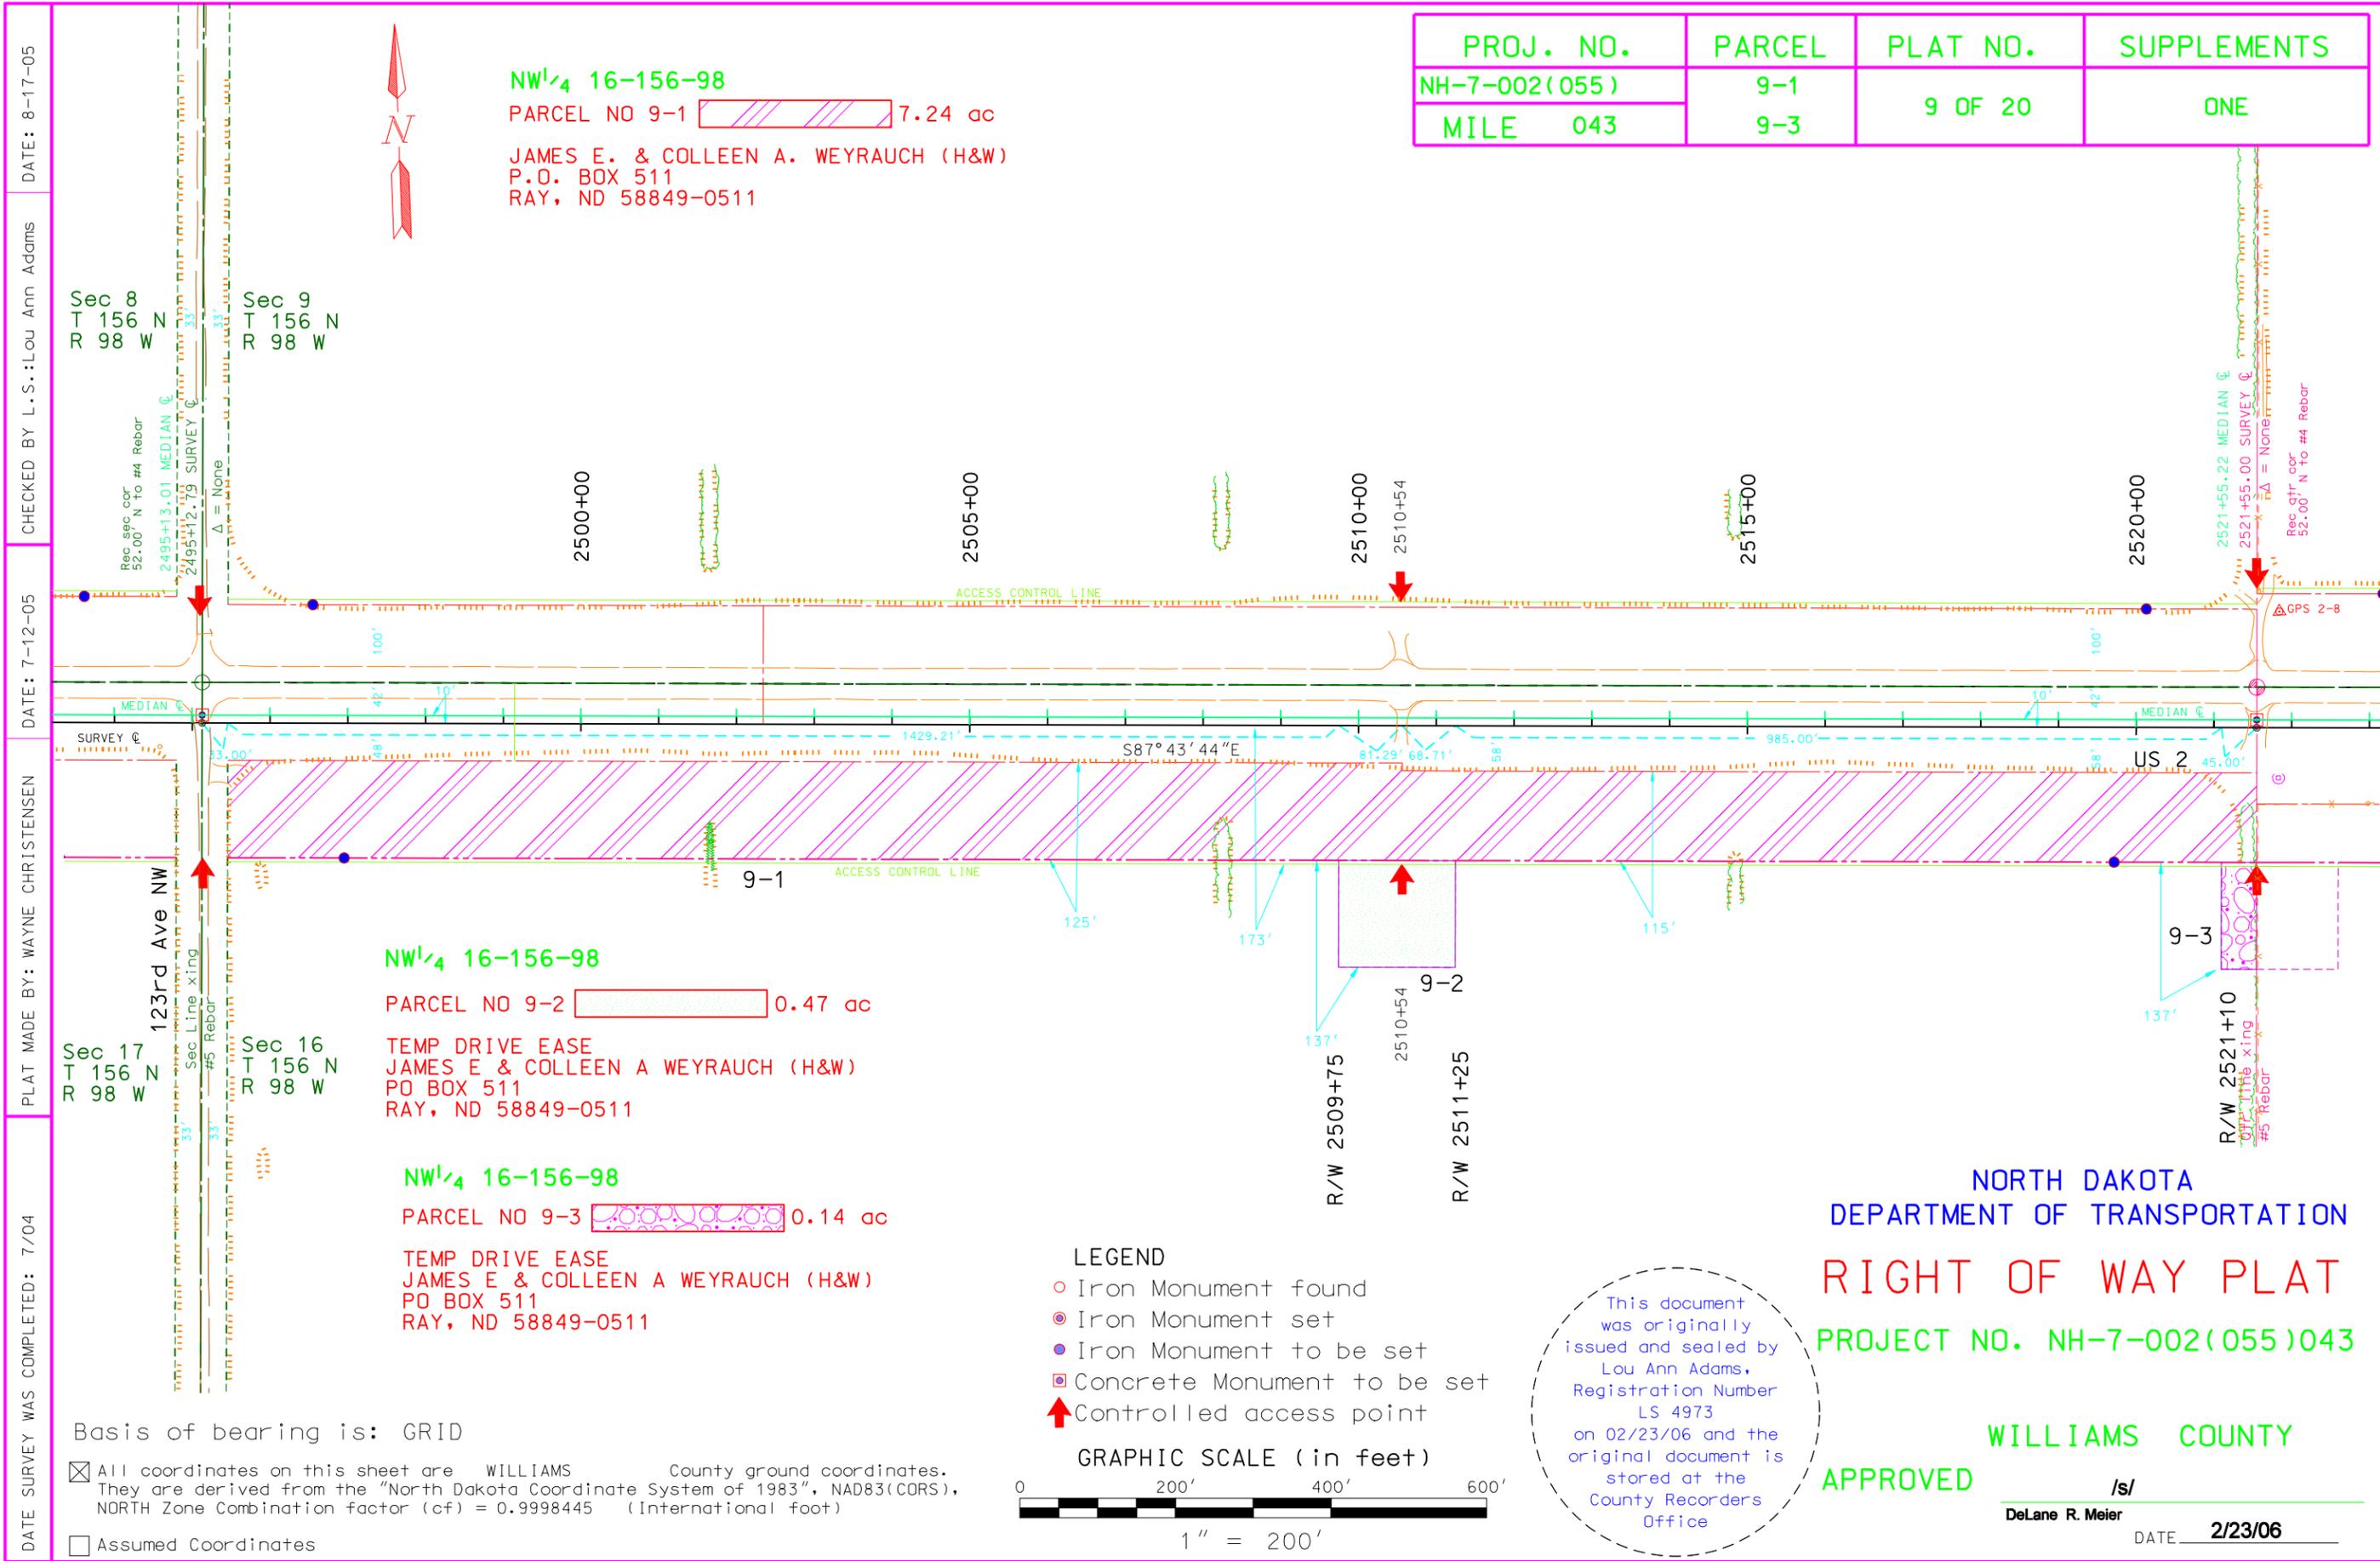

PROJ. NO.	PARCEL	PLAT NO.	SUPPLEMENTS
NH-7-002(055)	9-1	9 OF 20	ONE
MILE 043	9-3		

NW¹/₄ 16-156-98
 PARCEL NO 9-1 7.24 ac
 JAMES E. & COLLEEN A. WEYRAUCH (H&W)
 P.O. BOX 511
 RAY, ND 58849-0511



DATE SURVEY WAS COMPLETED: 7/04
 PLAT MADE BY: WAYNE CHRISTENSEN
 DATE: 7-12-05
 CHECKED BY L.S.: Lou Ann Adams
 DATE: 8-17-05

Sec 8
T 156 N
R 98 W

Sec 9
T 156 N
R 98 W

Sec 17
T 156 N
R 98 W

Sec 16
T 156 N
R 98 W

NW¹/₄ 16-156-98
 PARCEL NO 9-2 0.47 ac
 TEMP DRIVE EASE
 JAMES E & COLLEEN A WEYRAUCH (H&W)
 PO BOX 511
 RAY, ND 58849-0511

NW¹/₄ 16-156-98
 PARCEL NO 9-3 0.14 ac
 TEMP DRIVE EASE
 JAMES E & COLLEEN A WEYRAUCH (H&W)
 PO BOX 511
 RAY, ND 58849-0511

- LEGEND
- Iron Monument found
 - ⊙ Iron Monument set
 - Iron Monument to be set
 - ⊠ Concrete Monument to be set
 - ↑ Controlled access point



This document was originally issued and sealed by Lou Ann Adams, Registration Number LS 4973 on 02/23/06 and the original document is stored at the County Recorders Office

NORTH DAKOTA
 DEPARTMENT OF TRANSPORTATION
 RIGHT OF WAY PLAT
 PROJECT NO. NH-7-002(055)043

WILLIAMS COUNTY

APPROVED

/s/
 DeLane R. Meier
 DATE 2/23/06

Basis of bearing is: GRID

☒ All coordinates on this sheet are WILLIAMS County ground coordinates. They are derived from the "North Dakota Coordinate System of 1983", NAD83(CORS), NORTH Zone Combination factor (cf) = 0.9998445 (International foot)

☐ Assumed Coordinates

Parcel Number 9-1

A portion of NW¹/₄ of Section 16, Township 156 N, Range 98 W, of the 5th Principal Meridian, County of Williams, State of North Dakota, described as follows:

A strip of land 125 feet wide, the northerly and southerly lines of which are parallel. The northerly line of said strip being 48 feet southerly of and parallel to:
And a strip of land 115 feet wide, the northerly and southerly lines of which are parallel. The northerly line of said strip being 58 feet southerly of and parallel to the following described survey centerline as surveyed:

Commencing at the NW corner of section 16, thence southerly along the west line of section 16, S 02 deg. 16 min. 28 sec. W, a distance of 52.00 feet, to a point on the survey centerline of US 2. Thence S 87 deg. 43 min. 44 sec. E a distance of 33.00 feet to the beginning of a 125 foot strip. Thence S 87 deg. 43 min. 44 sec. E a distance of 1510.50 feet to the end of the 125 foot strip. This point is also the beginning of a 115 foot strip. Thence S 87 deg. 43 min. 44 sec. E a distance of 1098.71 feet to the end of the 115 foot strip.

Said strip is shown on the plat as parcel 9-1 and contains 7.24 acres more or less.
End of description.

The legal description was prepared by WAYNE CHRISTENSEN, North Dakota Department of Transportation, 608 East Boulevard Avenue, Bismarck, North Dakota, 58505-0700

Parcel Number 9-2

A portion of NW¹/₄ of Section 16, Township 156 N, Range 98 W, of the 5th Principal Meridian, County of Williams, State of North Dakota, described as follows:

A strip of land 137 feet wide, the northerly and southerly lines of which are parallel. The northerly line of said strip being 173 feet southerly of and parallel to the following described survey centerline as surveyed:

Commencing at the NW corner of section 16, thence southerly along the west line of section 16, S 02 deg. 16 min. 28 sec. W, a distance of 52.00 feet, to a point on the survey centerline of US 2. Thence S 87 deg. 43 min. 44 sec. E a distance of 1462.21 feet to the beginning of a 137 foot strip. Thence S 87 deg. 43 min. 44 sec. E a distance of 150.00 feet to the end of the 137 foot strip.

Said strip is shown on the plat as parcel 9-2 and contains 0.47 acres more or less.
End of description.

The legal description was prepared by WAYNE CHRISTENSEN, North Dakota Department of Transportation, 608 East Boulevard Avenue, Bismarck, North Dakota, 58505-0700.

Parcel Number 9-3

A portion of NW¹/₄ of Section 16, Township 156 N, Range 98 W, of the 5th Principal Meridian, County of Williams, State of North Dakota, described as follows:


A strip of land 137 feet wide, the northerly and southerly lines of which are parallel. The northerly line of said strip being 173 feet southerly of and parallel to the following described survey centerline as surveyed:

Commencing at the NW corner of section 16, thence southerly along the west line of section 16, S 02 deg. 16 min. 28 sec. W, a distance of 52.00 feet, to a point on the survey centerline of US 2. Thence S 87 deg. 43 min. 44 sec. E a distance of 2597.21 feet to the beginning of a 137 foot strip. Thence S 87 deg. 43 min. 24 sec. E a distance of 45.00 feet to the end of the 137 foot strip.

Said strip is shown on the plat as parcel 9-3 and contains 0.14 acres more or less.
End of description.

The legal description was prepared by WAYNE CHRISTENSEN, North Dakota Department of Transportation, 608 East Boulevard Avenue, Bismarck, North Dakota, 58505-0700.

This document
was originally
issued and sealed by
Lou Ann Adams,
Registration Number
LS 4973
on 02/23/06 and the
original document is
stored at the
County Recorders
Office

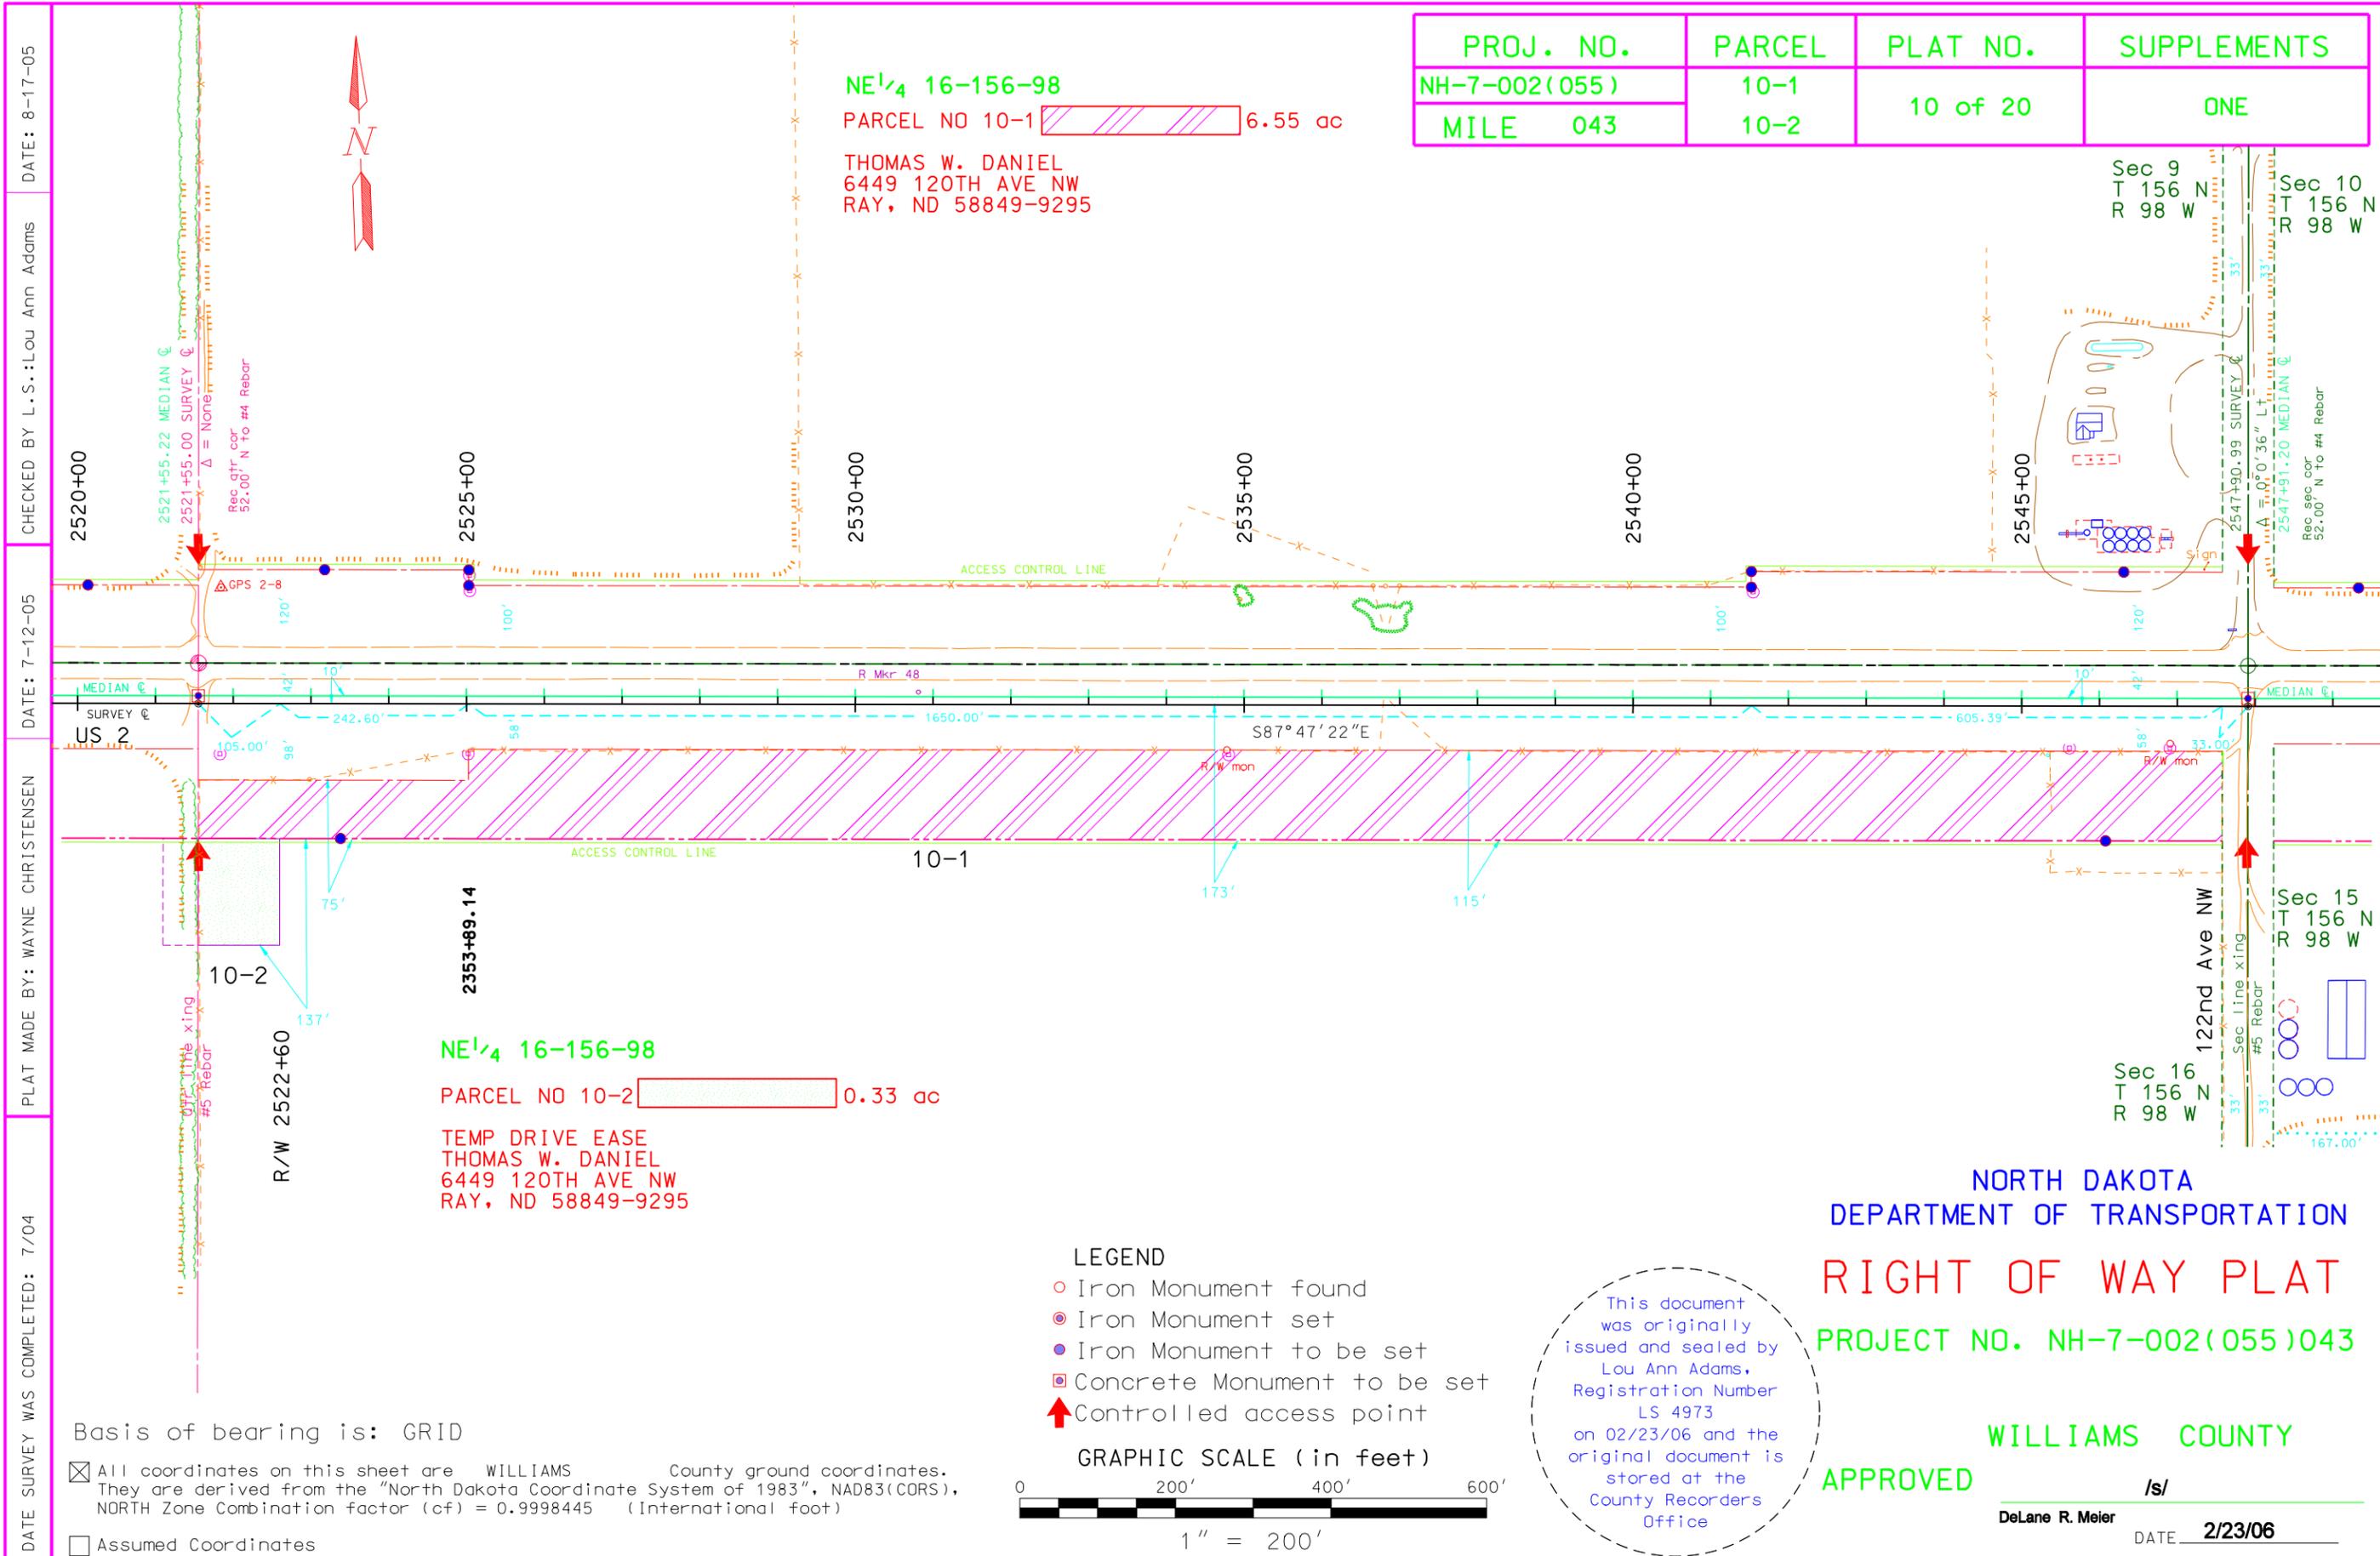

PROJ. NO.	PARCEL	PLAT NO.	SUPPLEMENTS
NH-7-002(055)	10-1	10 of 20	ONE
MILE 043	10-2		

NE 1/4 16-156-98
 PARCEL NO 10-1 6.55 ac
 THOMAS W. DANIEL
 6449 120TH AVE NW
 RAY, ND 58849-9295

NE 1/4 16-156-98
 PARCEL NO 10-2 0.33 ac
 TEMP DRIVE EASE
 THOMAS W. DANIEL
 6449 120TH AVE NW
 RAY, ND 58849-9295

DATE SURVEY WAS COMPLETED: 7/04
 PLAT MADE BY: WAYNE CHRISTENSEN
 DATE: 7-12-05
 CHECKED BY L.S.: Lou Ann Adams
 DATE: 8-17-05

Basis of bearing is: GRID
 All coordinates on this sheet are WILLIAMS County ground coordinates. They are derived from the "North Dakota Coordinate System of 1983", NAD83(CORS), NORTH Zone Combination factor (cf) = 0.9998445 (International foot)
 Assumed Coordinates

- LEGEND
- Iron Monument found
 - Iron Monument set
 - Iron Monument to be set
 - Concrete Monument to be set
 - ↑ Controlled access point



This document was originally issued and sealed by Lou Ann Adams, Registration Number LS 4973 on 02/23/06 and the original document is stored at the County Recorders Office

NORTH DAKOTA
 DEPARTMENT OF TRANSPORTATION
RIGHT OF WAY PLAT
 PROJECT NO. NH-7-002(055)043

WILLIAMS COUNTY
APPROVED
 /s/ DeLane R. Meier
 DATE 2/23/06

Parcel Number 10-1

A portion of NE $\frac{1}{4}$ of Section 16, Township 156 N, Range 98 W, of the 5th Principal Meridian, County of Williams, State of North Dakota, described as follows:

A strip of land 75 feet wide, the northerly and southerly lines of which are parallel. The northerly line of said strip being 98 feet southerly of and parallel to:
And a strip of land 115 feet wide, the northerly and southerly lines of which are parallel. The northerly line of said strip being 58 feet southerly of and parallel to the following described survey centerline as surveyed:

Commencing at the N $\frac{1}{4}$ corner of section 16, thence southerly along the $\frac{1}{4}$ line of section 16, S 02 deg. 16 min. 19 sec. W a distance of 52.00 feet, to a point on the survey centerline of US 2, which is also the beginning of a 75 foot strip. Thence S 87 deg. 47 min. 22 sec. E a distance of 347.60 feet to the end of the 75 foot strip. This point is also the beginning of a 115 foot strip. Thence S 87 deg. 47 min. 22 sec. E a distance of 2255.39 feet to the end of the 115 foot strip.

Said strip is shown on the plat as parcel 10-1 and contains 6.55 acres more or less.
End of description.

The legal description was prepared by WAYNE CHRISTENSEN, North Dakota Department of Transportation, 608 East Boulevard Avenue, Bismarck, North Dakota, 58505-0700

Parcel Number 10-2

A portion of NE $\frac{1}{4}$ of Section 16, Township 156 N, Range 98 W, of the 5th Principal Meridian, County of Williams, State of North Dakota, described as follows:

A strip of land 137 feet wide, the northerly and southerly lines of which are parallel. The northerly line of said strip being 173 feet southerly of and parallel to the following described survey centerline as surveyed:

Commencing at the N $\frac{1}{4}$ corner of section 16, thence southerly along the $\frac{1}{4}$ line of section 16, S 02 deg. 16 min. 19 sec. W a distance of 52.00 feet, to a point on the survey centerline of US 2, which is also the beginning of a 137 foot strip. Thence S 87 deg. 47 min. 22 sec. E a distance of 105.00 feet to the end of the 137 foot strip.


Said strip is shown on the plat as parcel 10-2 and contains 0.33 acres more or less.
End of description.

The legal description was prepared by WAYNE CHRISTENSEN, North Dakota Department of Transportation, 608 East Boulevard Avenue, Bismarck, North Dakota, 58505-0700.

PROJECT NO. NH-7-002(055)043
SUPPLEMENT TO PLAT NO. 10 OF 20

This document
was originally
issued and sealed by
Lou Ann Adams,
Registration Number
LS 4973
on 02/23/06 and the
original document is
stored at the
County Recorders
Office

PROJ. NO.	PARCEL	PLAT NO.	SUPPLEMENTS
NH-7-002(055)	11-1	11 OF 20	ONE
MILE 043	11-2		

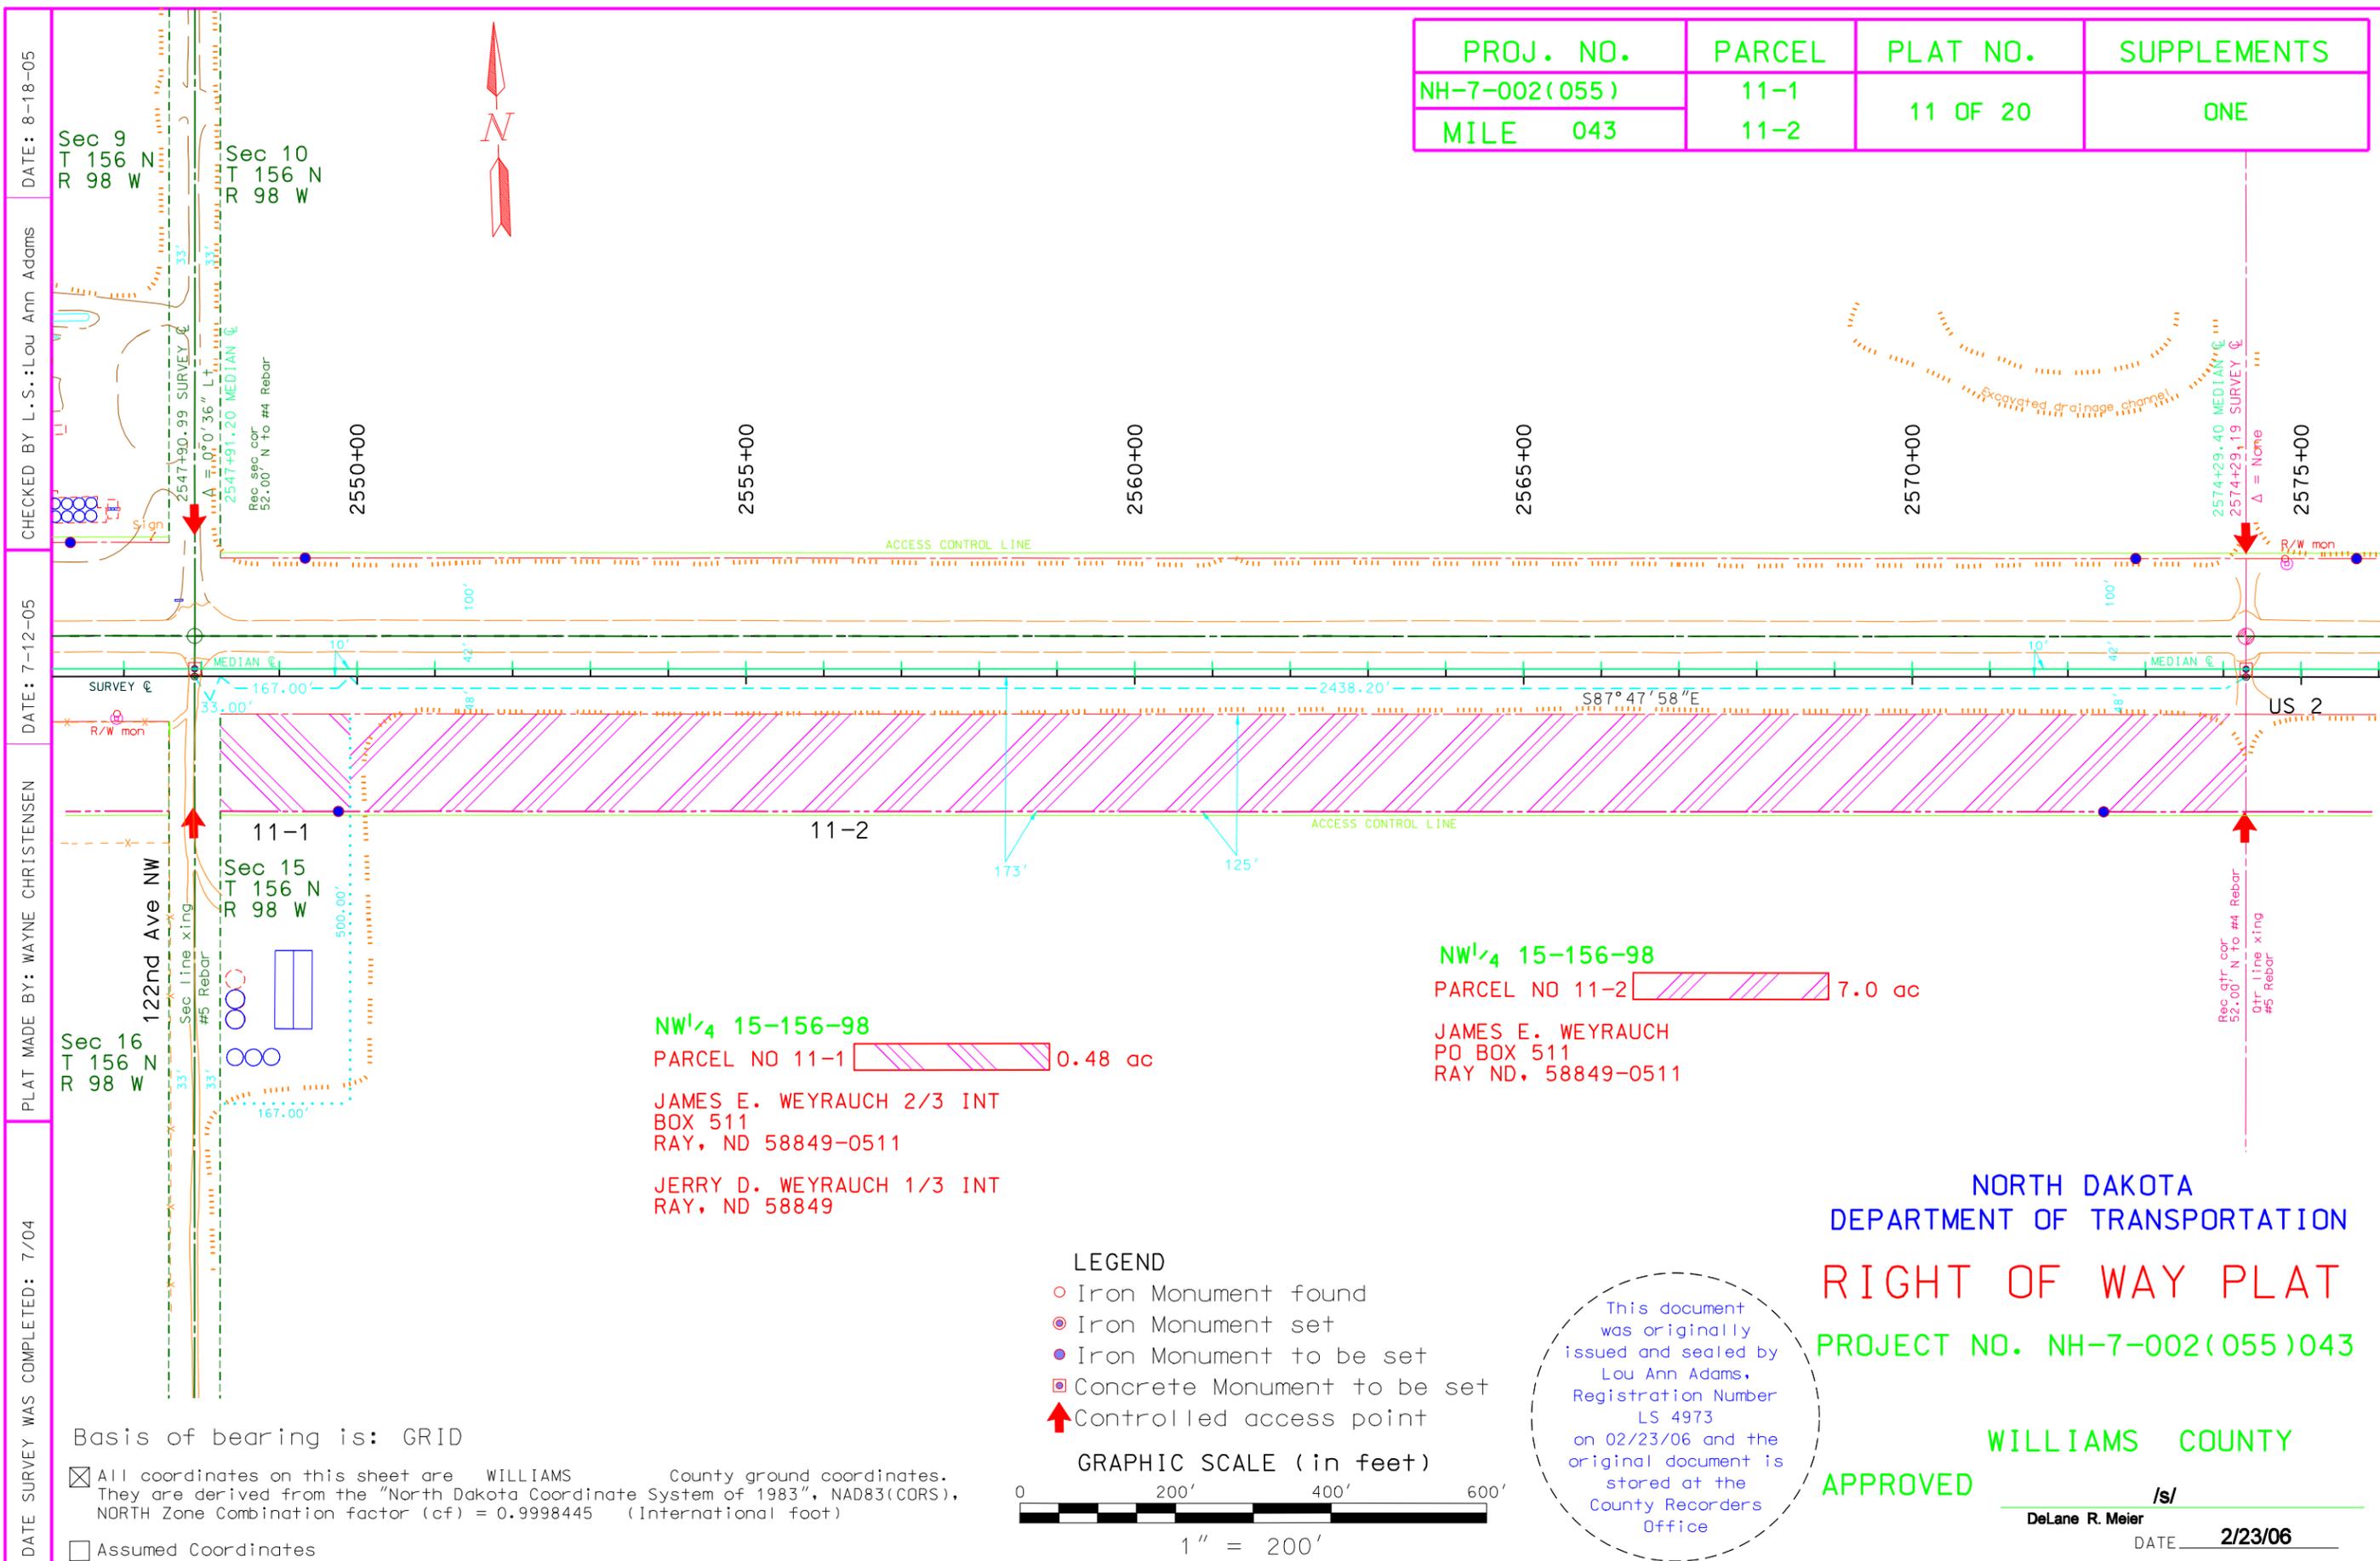

DATE: 8-18-05
CHECKED BY: L.S.: Lou Ann Adams
DATE: 7-12-05
PLAT MADE BY: WAYNE CHRISTENSEN
DATE SURVEY WAS COMPLETED: 7/04

Sec 9
T 156 N
R 98 W

Sec 10
T 156 N
R 98 W

Sec 15
T 156 N
R 98 W

Sec 16
T 156 N
R 98 W

NW 1/4 15-156-98
PARCEL NO 11-1 0.48 ac

JAMES E. WEYRAUCH 2/3 INT
BOX 511
RAY, ND 58849-0511

JERRY D. WEYRAUCH 1/3 INT
RAY, ND 58849

NW 1/4 15-156-98
PARCEL NO 11-2 7.0 ac

JAMES E. WEYRAUCH
PO BOX 511
RAY ND, 58849-0511

LEGEND

- Iron Monument found
- ⊙ Iron Monument set
- Iron Monument to be set
- ⊠ Concrete Monument to be set
- ↑ Controlled access point

GRAPHIC SCALE (in feet)

1" = 200'

This document was originally issued and sealed by Lou Ann Adams, Registration Number LS 4973 on 02/23/06 and the original document is stored at the County Recorders Office

NORTH DAKOTA
DEPARTMENT OF TRANSPORTATION
RIGHT OF WAY PLAT
PROJECT NO. NH-7-002(055)043

WILLIAMS COUNTY

APPROVED

/s/
DeLane R. Meier
DATE 2/23/06

Basis of bearing is: GRID

⊠ All coordinates on this sheet are WILLIAMS County ground coordinates. They are derived from the "North Dakota Coordinate System of 1983", NAD83(CORS), NORTH Zone Combination factor (cf) = 0.9998445 (International foot)

□ Assumed Coordinates

Parcel Number 11-1

A portion of the NW¹/₄ of Section 15, Township 156 N, Range 98 W, of the 5th Principal Meridian, County of Williams, State of North Dakota, described as follows:

A strip of land 125 feet wide, the northerly and southerly lines of which are parallel. The northerly line of said strip being 48 feet southerly of and parallel to the following described survey centerline as surveyed:

Commencing at the NW corner of section 15, thence southerly along the west line of section 15, S 02 deg. 12 min. 17 sec. W, a distance of 52.00 feet, to a point on the survey centerline of US 2. Thence S 87 deg. 47 min. 58 sec. E a distance of 33.00 feet to the beginning of a 125 foot strip. Thence S 87 deg. 47 min. 58 sec. E a distance of 167.00 feet to the end of the 125 foot strip.

Said strip is shown on the plat as parcel 11-1 and contains 0.48 acres more or less.
End of description.

The legal description was prepared by WAYNE CHRISTENSEN, North Dakota Department of Transportation, 608 East Boulevard Avenue, Bismarck, North Dakota, 58505-0700

Parcel Number 11-2

A portion of NW¹/₄ of Section 15, Township 156 N, Range 98 W, of the 5th Principal Meridian, County of Williams, State of North Dakota, described as follows:

A strip of land 125 feet wide, the northerly and southerly lines of which are parallel. The northerly line of said strip being 48 feet southerly of and parallel to the following described survey centerline as surveyed:

Commencing at the NW corner of section 15, thence southerly along the west line of section 15, S 02 deg. 12 min. 17 sec. W, a distance of 52.00 feet, to a point on the survey centerline of US 2. Thence S 87 deg. 47 min. 58 sec. E a distance of 200.00 feet to the beginning of a 125 foot strip. Thence S 87 deg. 47 min. 58 sec. E a distance of 2438.20 feet to the end of the 125 foot strip.

Said strip is shown on the plat as parcel 11-2 and contains 7.00 acres more or less.
End of description.

The legal description was prepared by WAYNE CHRISTENSEN, North Dakota Department of Transportation, 608 East Boulevard Avenue, Bismarck, North Dakota, 58505-0700

This document
was originally
issued and sealed by
Lou Ann Adams,
Registration Number
LS 4973
on 02/23/06 and the
original document is
stored at the
County Recorders
Office


DATE SURVEY WAS COMPLETED: 7-04
 PLAT MADE BY: WAYNE CHRISTENSEN
 DATE: 7-12-05
 CHECKED BY L.S.: Lou Ann Adams
 DATE: 8-18-05

PROJ. NO.	PARCEL	PLAT NO.	SUPPLEMENTS
NH-7-002(055)	12-1	12 OF 20	NONE
MILE 043			

NE 1/4 15-156-98
 PARCEL NO 12-1 7.47 ac
 THOMAS W. DANIEL
 6449 120TH AVE NW
 RAY, ND 58849-9295

Sec 10
 T 156 N
 R 98 W

Sec 11
 T 156 N
 R 98 W

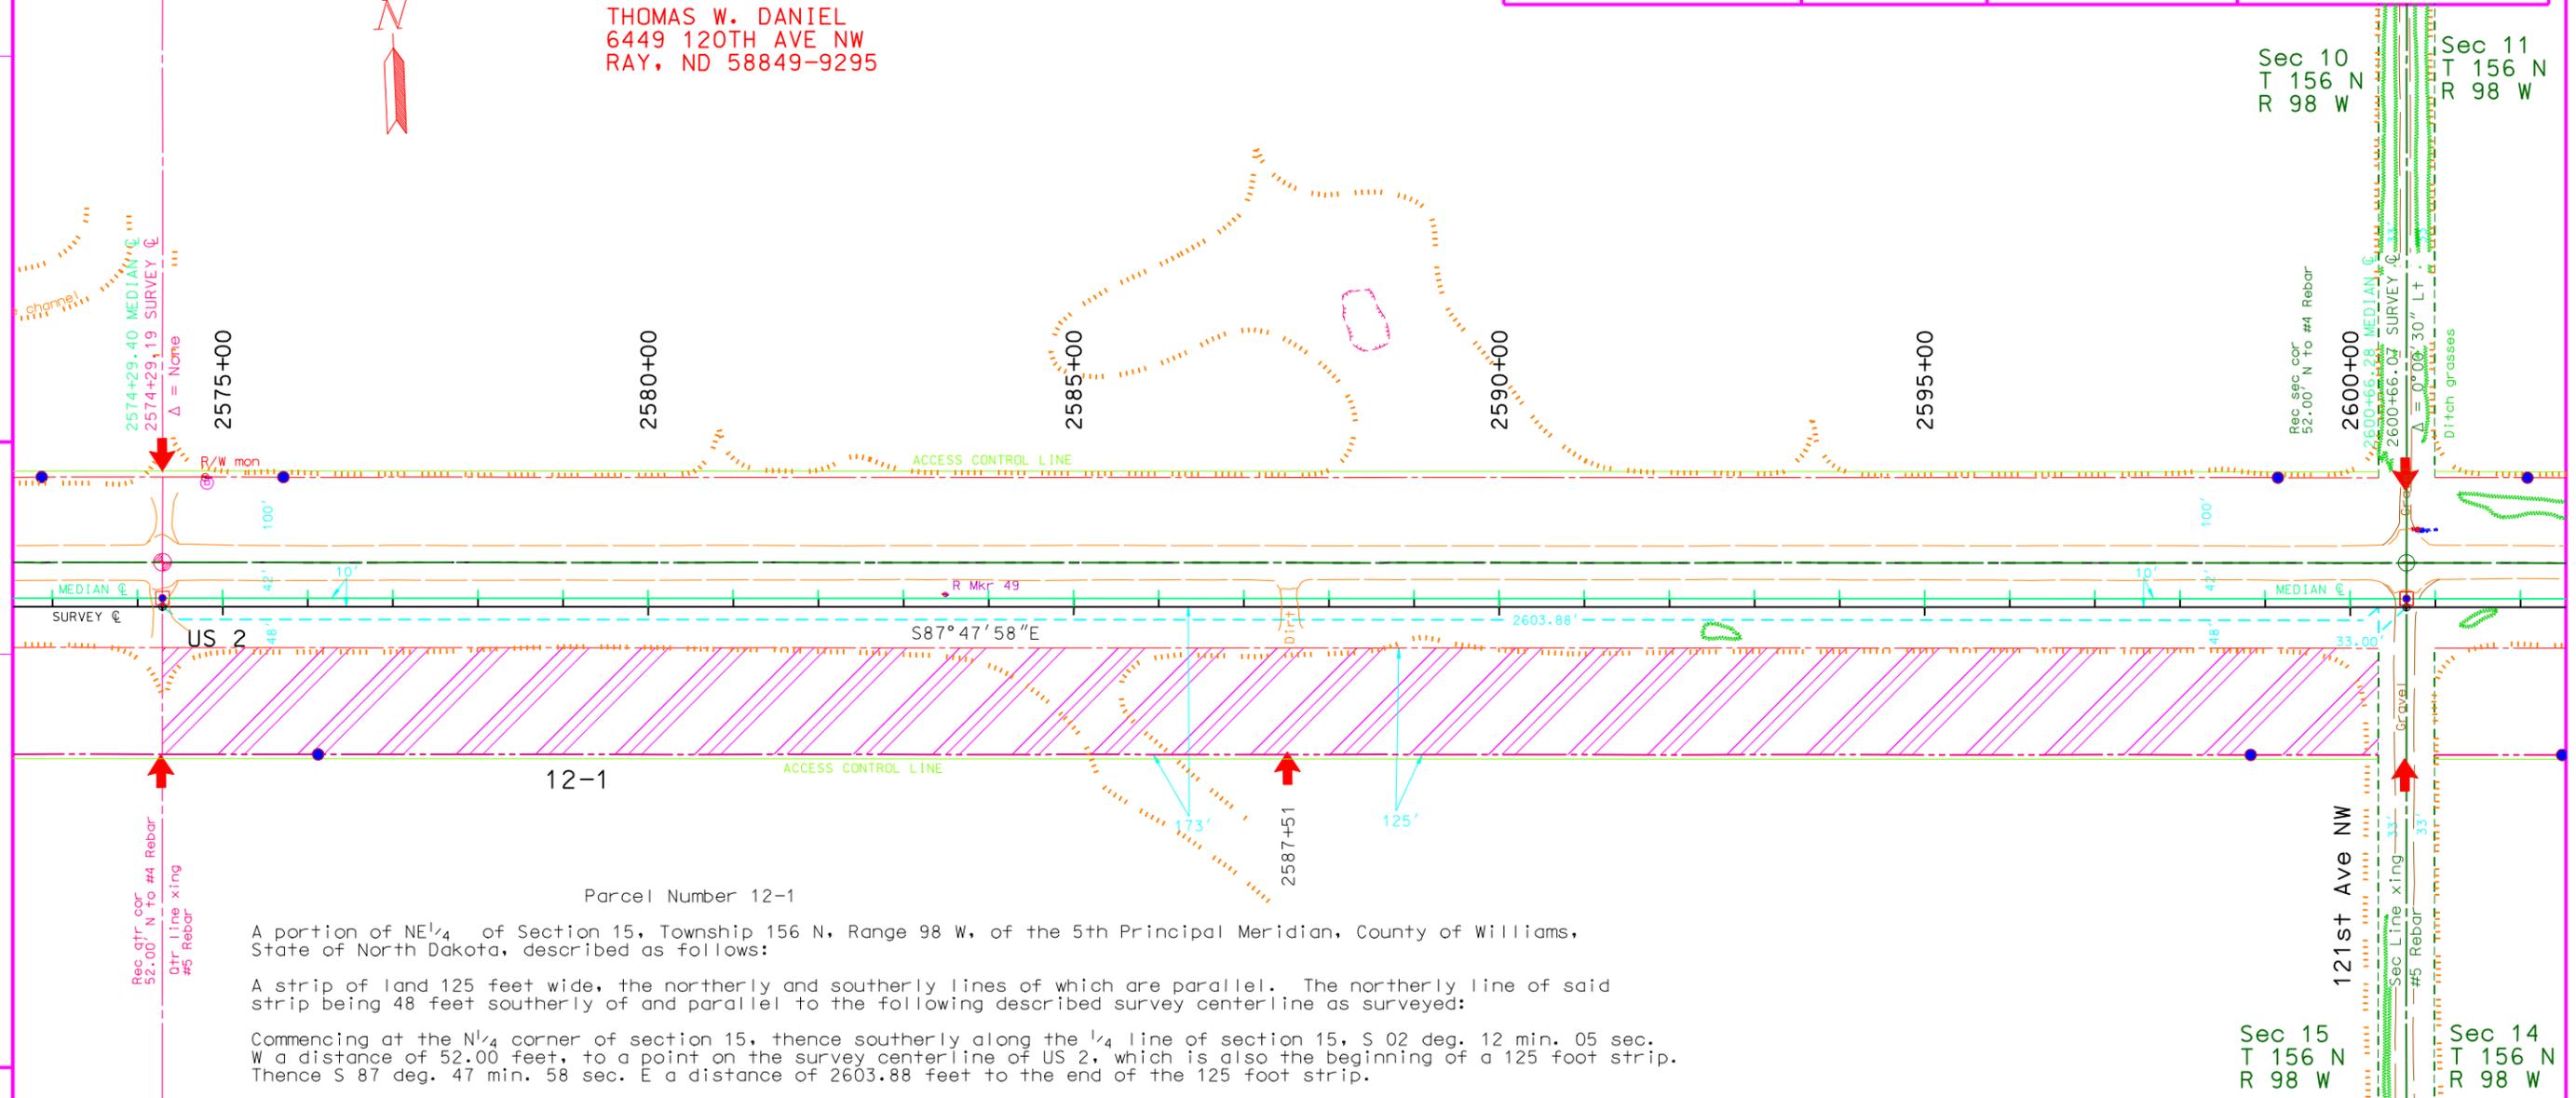

Parcel Number 12-1

A portion of NE 1/4 of Section 15, Township 156 N, Range 98 W, of the 5th Principal Meridian, County of Williams, State of North Dakota, described as follows:

A strip of land 125 feet wide, the northerly and southerly lines of which are parallel. The northerly line of said strip being 48 feet southerly of and parallel to the following described survey centerline as surveyed:

Commencing at the NE 1/4 corner of section 15, thence southerly along the 1/4 line of section 15, S 02 deg. 12 min. 05 sec. W a distance of 52.00 feet, to a point on the survey centerline of US 2, which is also the beginning of a 125 foot strip. Thence S 87 deg. 47 min. 58 sec. E a distance of 2603.88 feet to the end of the 125 foot strip.

Said strip is shown on the plat as parcel 12-1 and contains 7.47 acres more or less.
 End of description.


The legal description was prepared by WAYNE CHRISTENSEN, North Dakota Department of Transportation, 608 East Boulevard Avenue, Bismarck, North Dakota, 58505-0700

Basis of bearing is: GRID

All coordinates on this sheet are WILLIAMS County ground coordinates. They are derived from the "North Dakota Coordinate System of 1983", NAD83(CORS), NORTH Zone Combination factor (cf) = 0.9998445 (International foot)

Assumed Coordinates

- LEGEND
- Iron Monument found
 - Iron Monument set
 - Iron Monument to be set
 - Concrete Monument to be set
 - ↑ Controlled access point

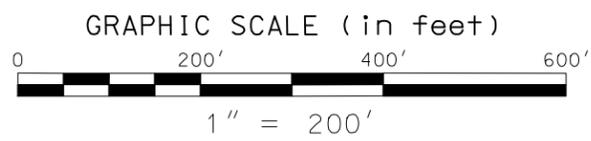


This document was originally issued and sealed by Lou Ann Adams, Registration Number LS 4973 on 2/23/06 and the original document is stored at the County Recorders Office

NORTH DAKOTA
 DEPARTMENT OF TRANSPORTATION
 RIGHT OF WAY PLAT
 PROJECT NO. NH-7-002(055)043

WILLIAMS COUNTY
 APPROVED

/s/ DeLane R. Meier
 DATE 2/23/06

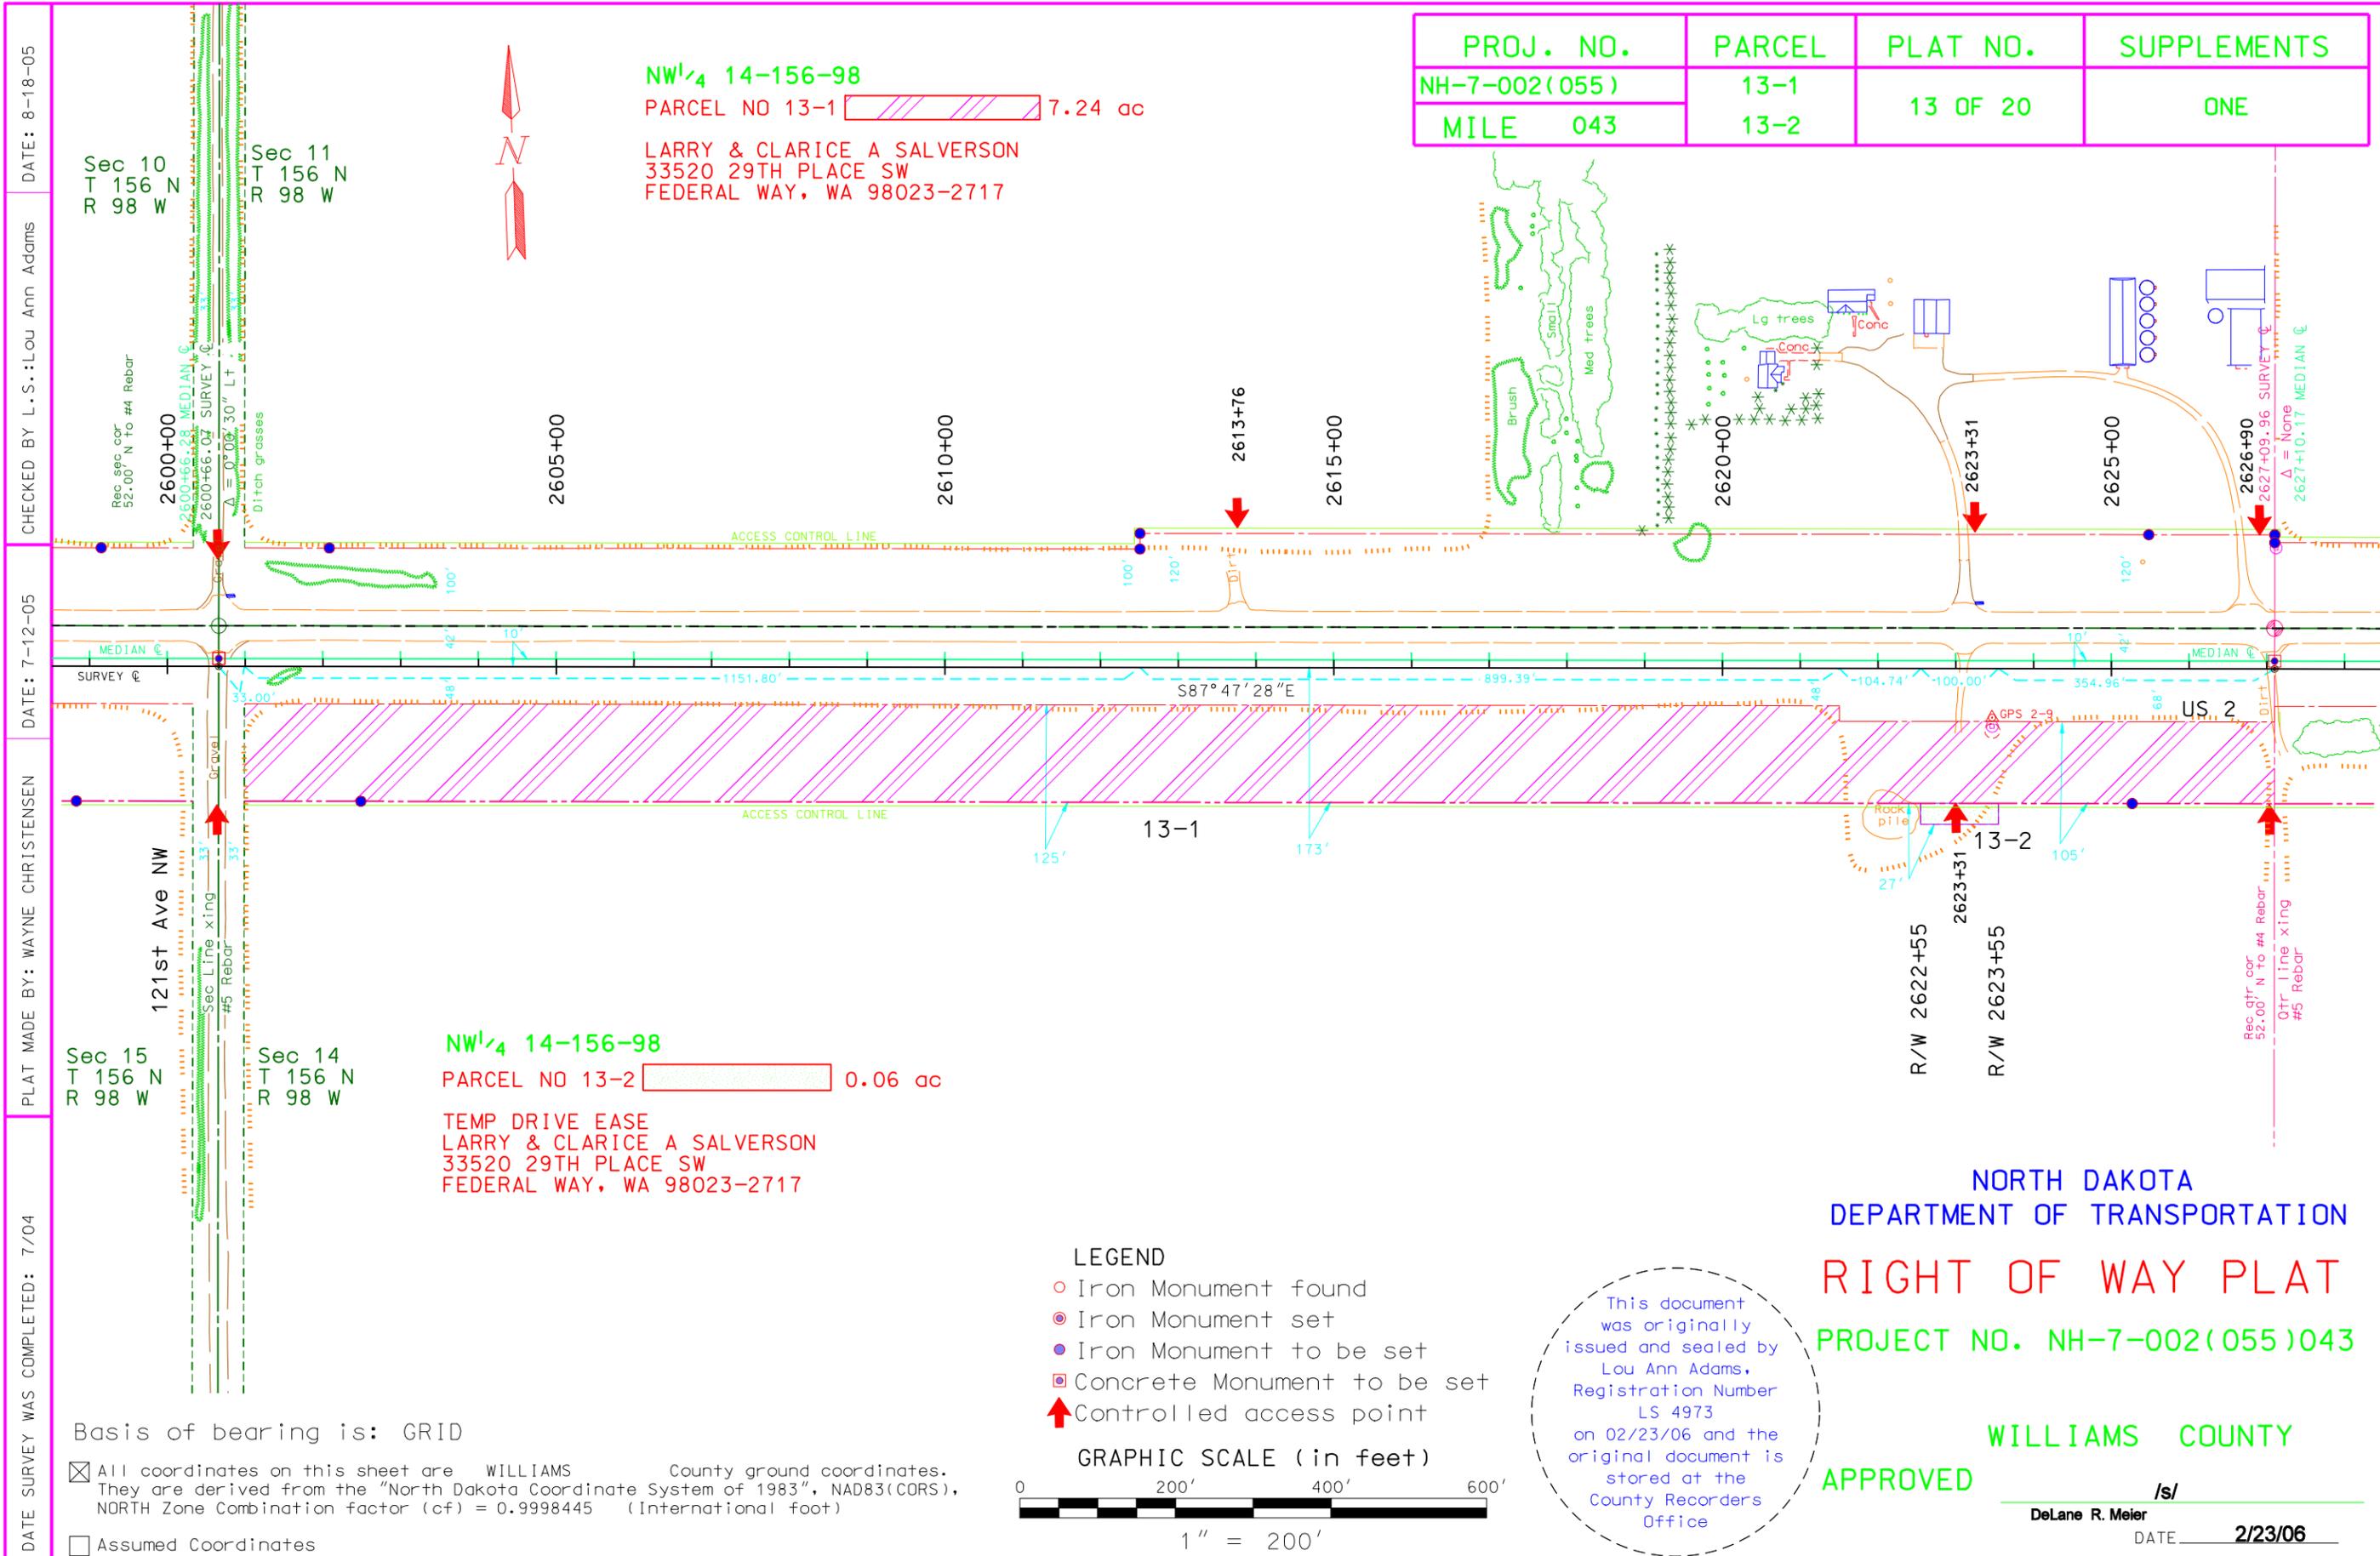

PROJ. NO.	PARCEL	PLAT NO.	SUPPLEMENTS
NH-7-002(055)	13-1	13 OF 20	ONE
MILE 043	13-2		

NW¹/₄ 14-156-98
 PARCEL NO 13-1 7.24 ac
 LARRY & CLARICE A SALVERSON
 33520 29TH PLACE SW
 FEDERAL WAY, WA 98023-2717

NW¹/₄ 14-156-98
 PARCEL NO 13-2 0.06 ac
 TEMP DRIVE EASE
 LARRY & CLARICE A SALVERSON
 33520 29TH PLACE SW
 FEDERAL WAY, WA 98023-2717

DATE SURVEY WAS COMPLETED: 7/04
 PLAT MADE BY: WAYNE CHRISTENSEN
 DATE: 7-12-05
 CHECKED BY L.S.: Lou Ann Adams
 DATE: 8-18-05

- LEGEND
- Iron Monument found
 - ⊙ Iron Monument set
 - Iron Monument to be set
 - ⊠ Concrete Monument to be set
 - ↑ Controlled access point



This document was originally issued and sealed by Lou Ann Adams, Registration Number LS 4973 on 02/23/06 and the original document is stored at the County Recorders Office

NORTH DAKOTA
 DEPARTMENT OF TRANSPORTATION
 RIGHT OF WAY PLAT
 PROJECT NO. NH-7-002(055)043

WILLIAMS COUNTY

APPROVED

/s/
 DeLane R. Meier
 DATE 2/23/06

Sec 10
 T 156 N
 R 98 W

Sec 11
 T 156 N
 R 98 W

Sec 15
 T 156 N
 R 98 W

Sec 14
 T 156 N
 R 98 W

Basis of bearing is: GRID

☒ All coordinates on this sheet are WILLIAMS County ground coordinates. They are derived from the "North Dakota Coordinate System of 1983", NAD83(CORS), NORTH Zone Combination factor (cf) = 0.9998445 (International foot)

☐ Assumed Coordinates

Parcel Number 13-1

A portion of NW¹/₄ of Section 14, Township 156 N, Range 98 W, of the 5th Principal Meridian, County of Williams, State of North Dakota, described as follows:

A strip of land 125 feet wide, the northerly and southerly lines of which are parallel. The northerly line of said strip being 48 feet southerly of and parallel to;
And a strip of land 105 feet wide, the northerly and southerly lines of which are parallel. The northerly line of said strip being 68 feet southerly of and parallel to the following described survey centerline as surveyed:

Commencing at the NW corner of section 14, thence southerly along the west line of section 14, S 02 deg. 12 min. 21 sec. W, a distance of 52.00 feet, to a point on the survey centerline of US 2. Thence S 87 deg. 47 min. 28 sec. E a distance of 33.00 feet to the beginning of a 125 foot strip. Thence S 86 deg. 27 min. 02 sec. E a distance of 2051.75 feet to the end of the 125 foot strip. This point is also the beginning of a 105 foot strip. Thence S 87 deg. 47 min. 28 sec. E a distance of 559.70 feet to the end of the 105 foot strip.

Said strip is shown on the plat as parcel 13-1 and contains 7.24 acres more or less.
End of description.

The legal description was prepared by WAYNE CHRISTENSEN, North Dakota Department of Transportation, 608 East Boulevard Avenue, Bismarck, North Dakota, 58505-0700

Parcel Number 13-2

A portion of NW¹/₄ of Section 14, Township 156 N, Range 98 W, of the 5th Principal Meridian, County of Williams, State of North Dakota, described as follows:


A strip of land 27 feet wide, the northerly and southerly lines of which are parallel. The northerly line of said strip being 173 feet southerly of and parallel to the following described survey centerline as surveyed:

Commencing at the NW corner of section 14, thence southerly along the west line of section 14, S 02 deg. 12 min. 21 sec. W, a distance of 52.00 feet, to a point on the survey centerline of US 2. Thence S 87 deg. 47 min. 28 sec. E a distance of 2188.93 feet to the beginning of a 27 foot strip. Thence S 87 deg. 47 min. 28 sec. E a distance of 100.00 feet to the end of the 27 foot strip.

Said strip is shown on the plat as parcel 13-2 and contains 0.06 acres more or less.
End of description.

The legal description was prepared by WAYNE CHRISTENSEN, North Dakota Department of Transportation, 608 East Boulevard Avenue, Bismarck, North Dakota, 58505-0700.

This document
was originally
issued and sealed by
Lou Ann Adams,
Registration Number
LS 4973
on 02/23/06 and the
original document is
stored at the
County Recorders
Office

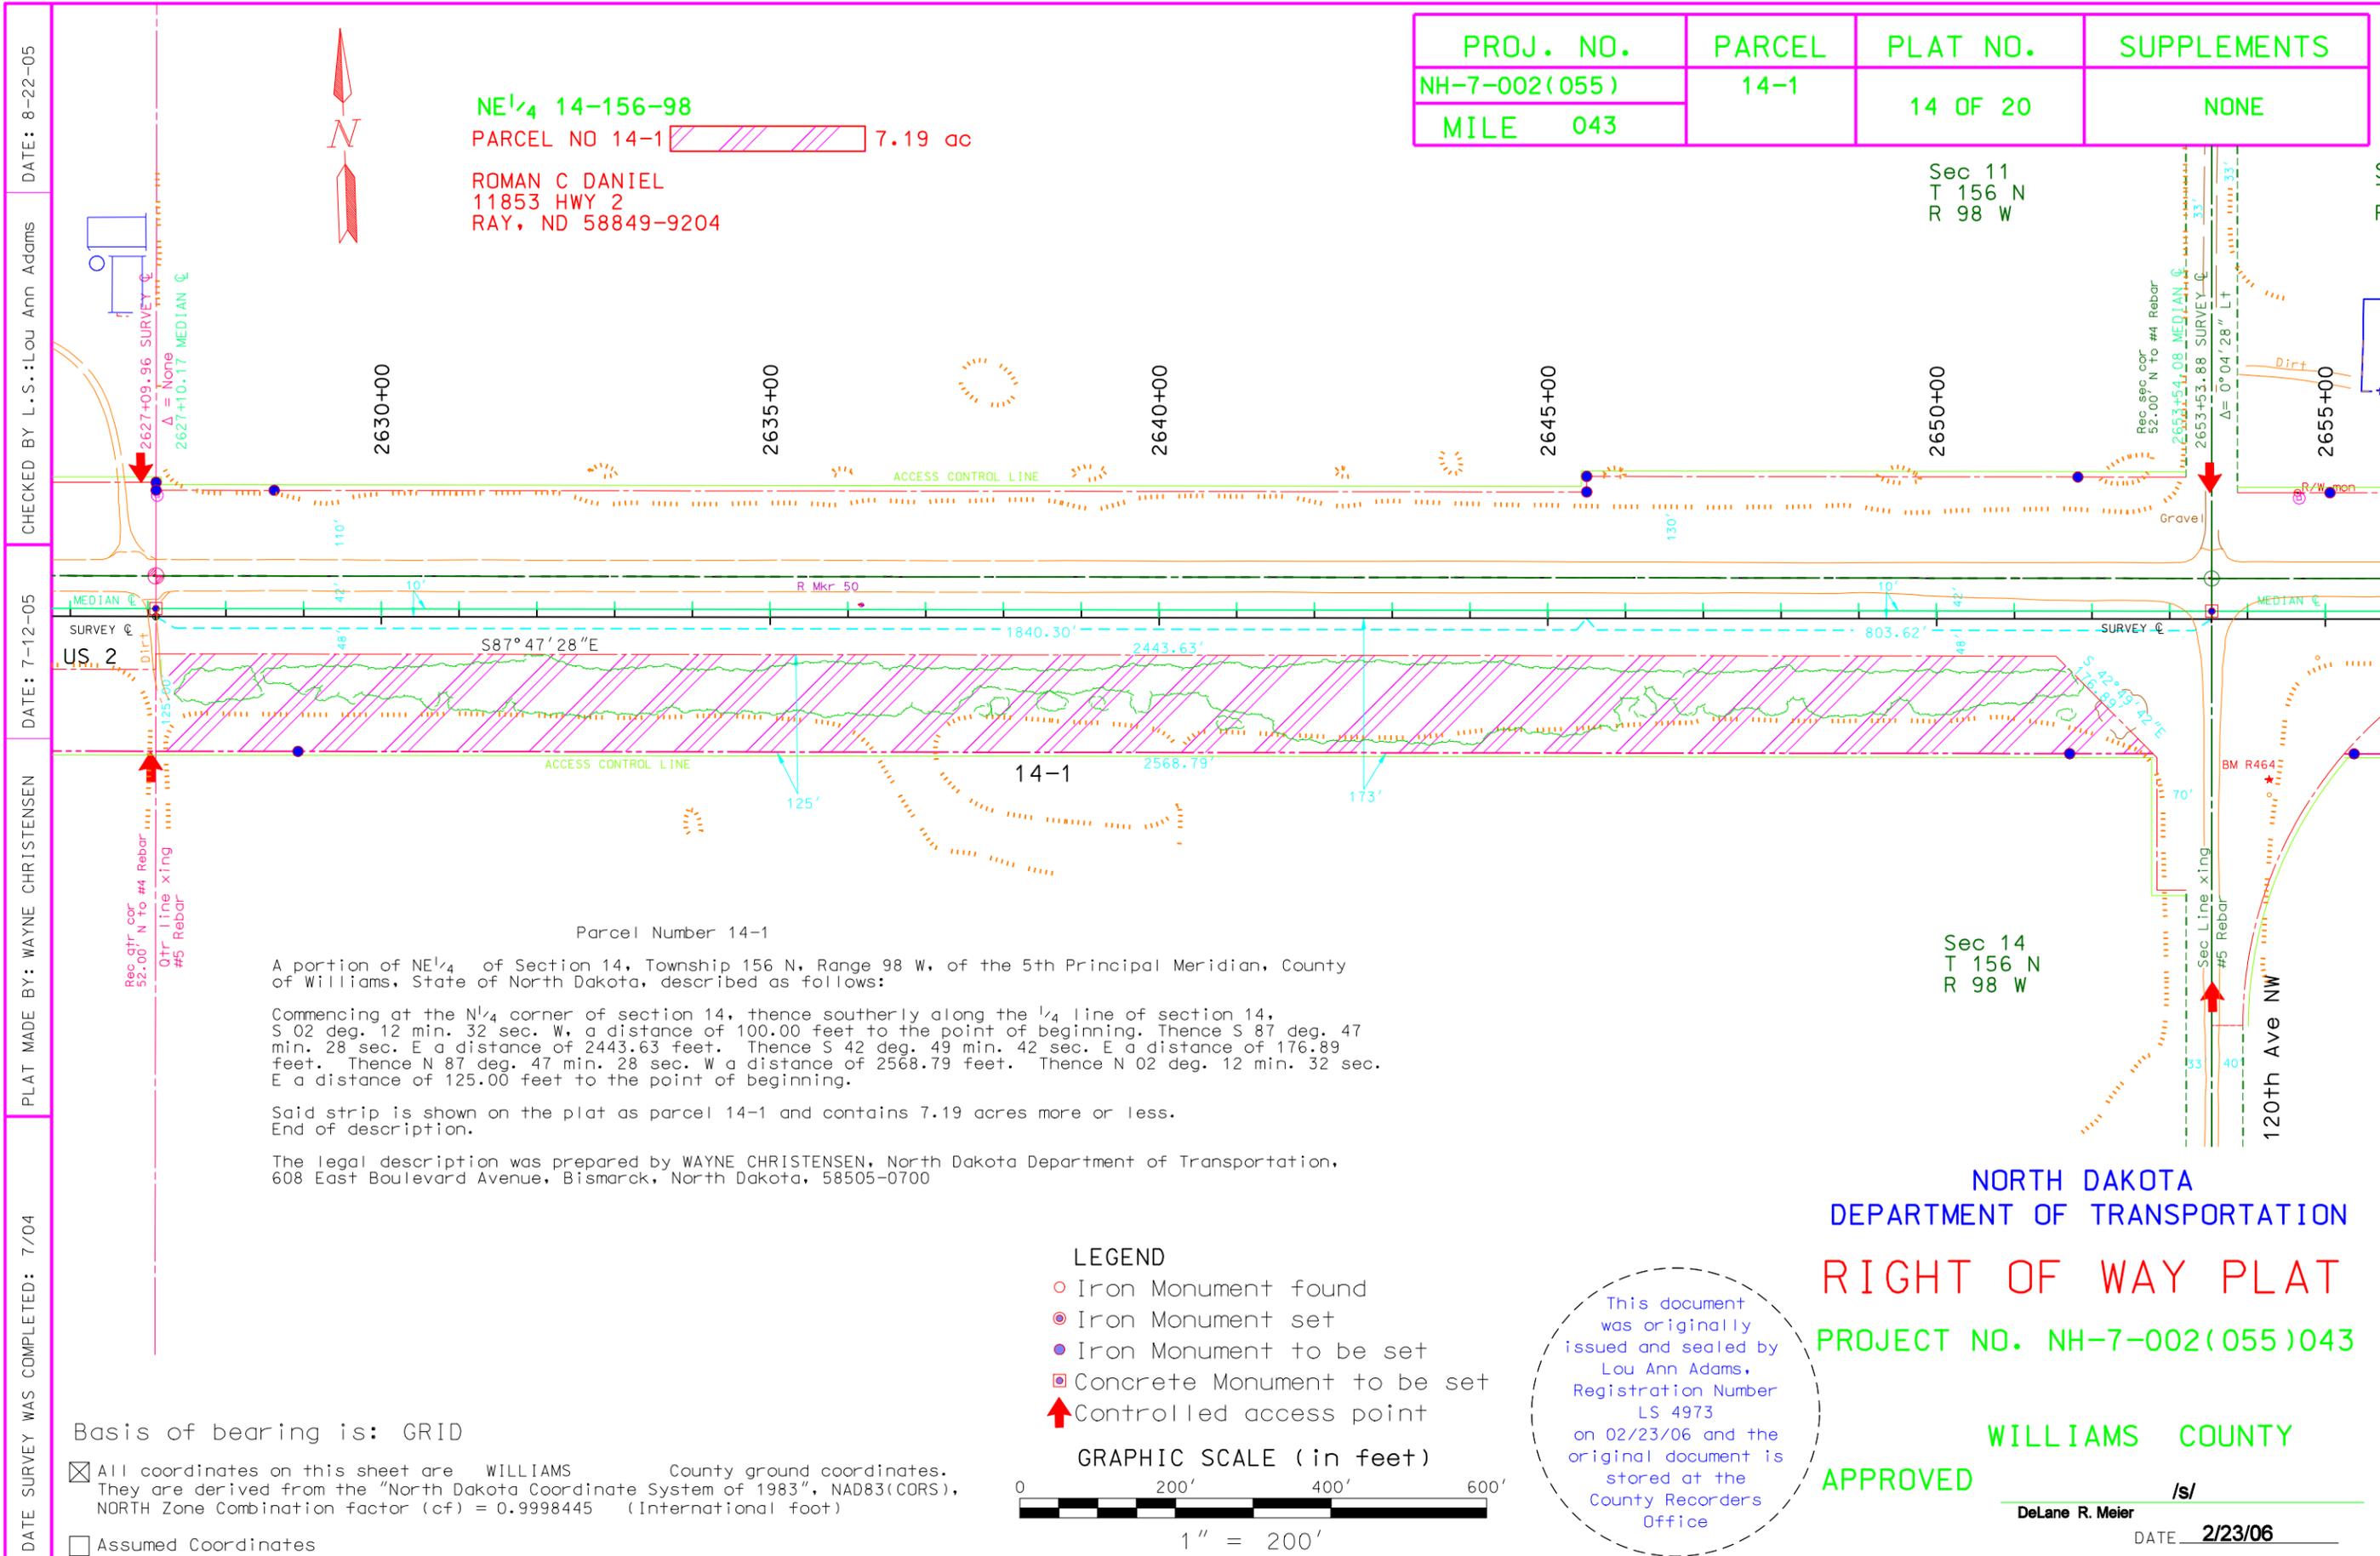

PROJ. NO.	PARCEL	PLAT NO.	SUPPLEMENTS
NH-7-002(055)	14-1	14 OF 20	NONE
MILE 043			

NE 1/4 14-156-98
 PARCEL NO 14-1 7.19 ac
 ROMAN C DANIEL
 11853 HWY 2
 RAY, ND 58849-9204

Sec 11
 T 156 N
 R 98 W

Sec 14
 T 156 N
 R 98 W

Parcel Number 14-1
 A portion of NE 1/4 of Section 14, Township 156 N, Range 98 W, of the 5th Principal Meridian, County of Williams, State of North Dakota, described as follows:

Commencing at the N 1/4 corner of section 14, thence southerly along the 1/4 line of section 14, S 02 deg. 12 min. 32 sec. W, a distance of 100.00 feet to the point of beginning. Thence S 87 deg. 47 min. 28 sec. E a distance of 2443.63 feet. Thence S 42 deg. 49 min. 42 sec. E a distance of 176.89 feet. Thence N 87 deg. 47 min. 28 sec. W a distance of 2568.79 feet. Thence N 02 deg. 12 min. 32 sec. E a distance of 125.00 feet to the point of beginning.

Said strip is shown on the plat as parcel 14-1 and contains 7.19 acres more or less.
 End of description.

The legal description was prepared by WAYNE CHRISTENSEN, North Dakota Department of Transportation, 608 East Boulevard Avenue, Bismarck, North Dakota, 58505-0700

NORTH DAKOTA
 DEPARTMENT OF TRANSPORTATION
 RIGHT OF WAY PLAT
 PROJECT NO. NH-7-002(055)043


WILLIAMS COUNTY

APPROVED

/s/
 DeLane R. Meier
 DATE 2/23/06

This document was originally issued and sealed by Lou Ann Adams, Registration Number LS 4973 on 02/23/06 and the original document is stored at the County Recorders Office

- LEGEND
- Iron Monument found
 - ⊙ Iron Monument set
 - Iron Monument to be set
 - ⊠ Concrete Monument to be set
 - ↑ Controlled access point

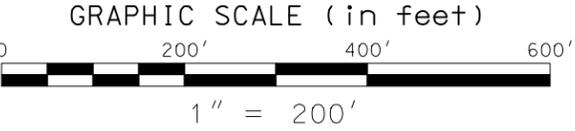

Basis of bearing is: GRID

☒ All coordinates on this sheet are WILLIAMS County ground coordinates. They are derived from the "North Dakota Coordinate System of 1983", NAD83(CORS), NORTH Zone Combination factor (cf) = 0.9998445 (International foot)

☐ Assumed Coordinates

DATE SURVEY WAS COMPLETED: 7/04
 PLAT MADE BY: WAYNE CHRISTENSEN
 DATE: 7-12-05
 CHECKED BY: L.S.: Lou Ann Adams
 DATE: 8-22-05


CHECKED BY L.S.: Lou Ann Adams DATE: 8-22-05
 PLAT MADE BY: WAYNE CHRISTENSEN DATE: 7-12-05
 DATE SURVEY WAS COMPLETED: 7/04

PROJ. NO.	PARCEL	PLAT NO.	SUPPLEMENTS
NH-7-002(055)	15-1	15 OF 20	NONE
MILE 043			

NW 1/4 13-156-98
 PARCEL NO 15-1 7.11 ac
 RONALD E VIALI
 11746 HWY 2
 RAY, ND 58849-9203

Sec 12
 T 156 N
 R 98 W


Sec 13
 T 156 N
 R 98 W

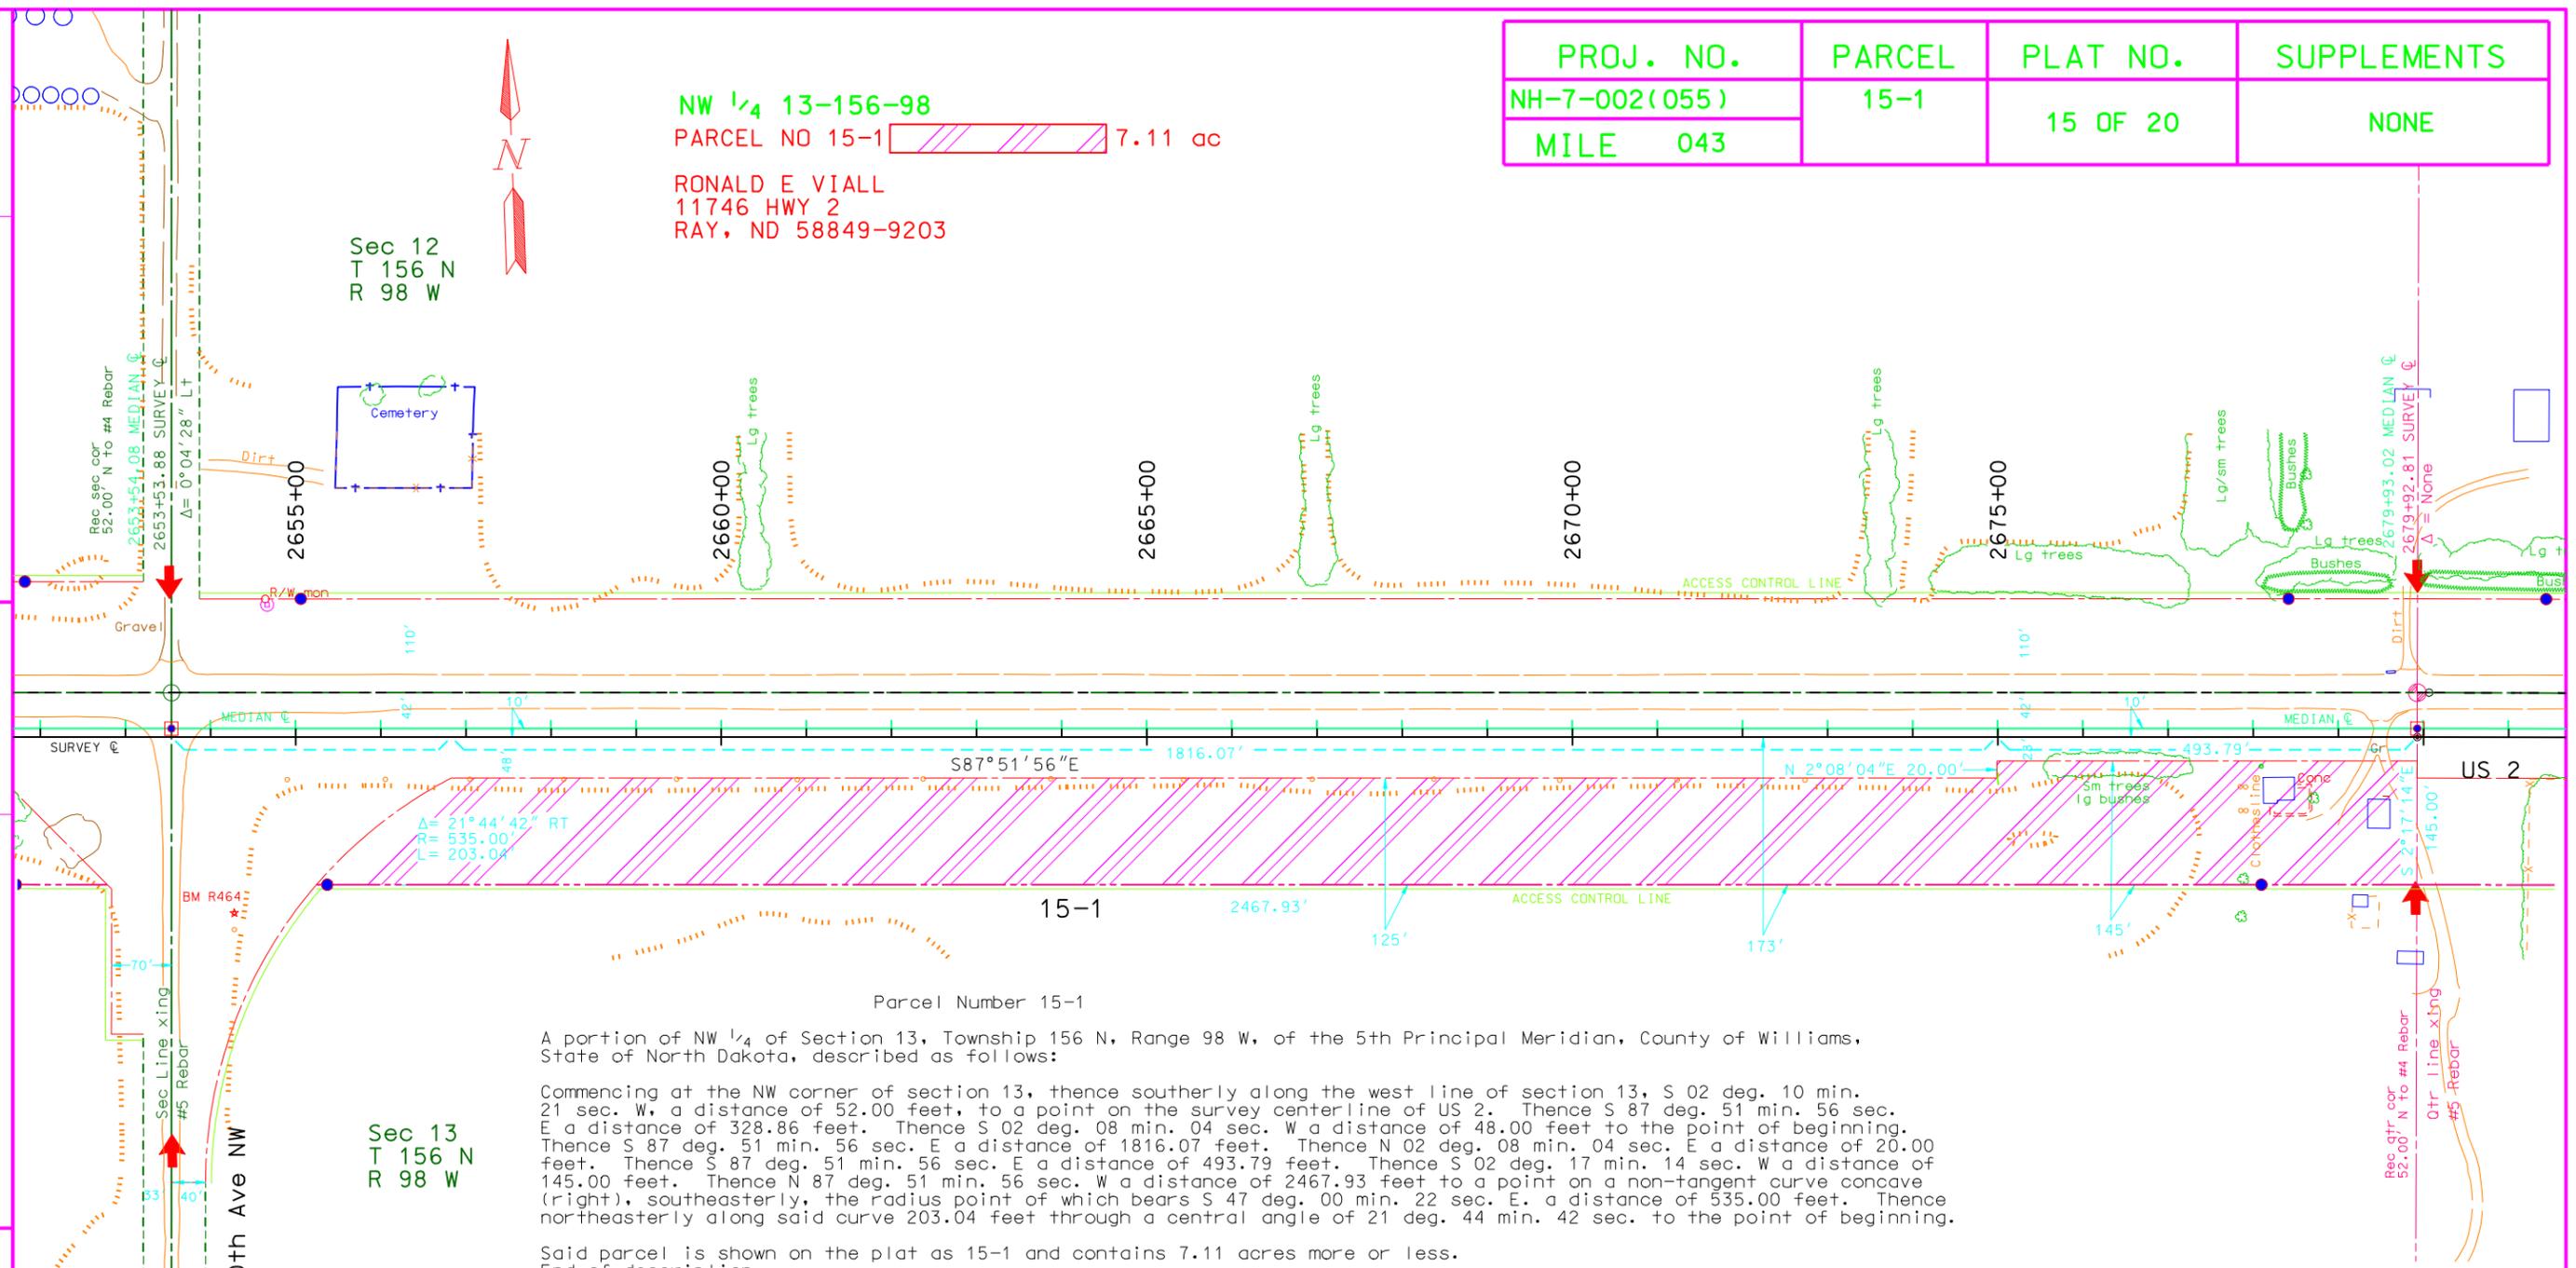

Parcel Number 15-1
 A portion of NW 1/4 of Section 13, Township 156 N, Range 98 W, of the 5th Principal Meridian, County of Williams, State of North Dakota, described as follows:
 Commencing at the NW corner of section 13, thence southerly along the west line of section 13, S 02 deg. 10 min. 21 sec. W, a distance of 52.00 feet, to a point on the survey centerline of US 2. Thence S 87 deg. 51 min. 56 sec. E a distance of 328.86 feet. Thence S 02 deg. 08 min. 04 sec. W a distance of 48.00 feet to the point of beginning. Thence S 87 deg. 51 min. 56 sec. E a distance of 1816.07 feet. Thence N 02 deg. 08 min. 04 sec. E a distance of 20.00 feet. Thence S 87 deg. 51 min. 56 sec. E a distance of 493.79 feet. Thence S 02 deg. 17 min. 14 sec. W a distance of 145.00 feet. Thence N 87 deg. 51 min. 56 sec. W a distance of 2467.93 feet to a point on a non-tangent curve concave (right), southeasterly, the radius point of which bears S 47 deg. 00 min. 22 sec. E, a distance of 535.00 feet. Thence northeasterly along said curve 203.04 feet through a central angle of 21 deg. 44 min. 42 sec. to the point of beginning.
 Said parcel is shown on the plat as 15-1 and contains 7.11 acres more or less.
 End of description.

The legal description was prepared by Lou Ann Adams, North Dakota Department of Transportation, 608 East Boulevard Avenue, Bismarck, North Dakota, 58505-0700.

- LEGEND
- Iron Monument found
 - ⊙ Iron Monument set
 - Iron Monument to be set
 - ⊠ Concrete Monument to be set
 - ↑ Controlled access point

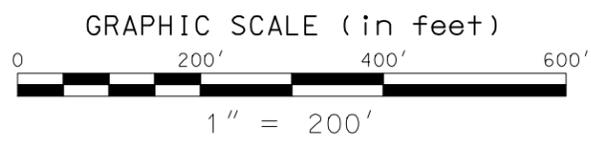

Basis of bearing is: GRID
 All coordinates on this sheet are WILLIAMS County ground coordinates. They are derived from the "North Dakota Coordinate System of 1983", NAD83(CORS), NORTH Zone Combination factor (cf) = 0.9998445 (International foot)
 Assumed Coordinates

This document was originally issued and sealed by Lou Ann Adams, Registration Number LS 4973 on 02/23/06 and the original document is stored at the County Recorders Office


NORTH DAKOTA
 DEPARTMENT OF TRANSPORTATION
 RIGHT OF WAY PLAT
 PROJECT NO. NH-7-002(055)043

WILLIAMS COUNTY
 APPROVED
 DeLane R. Meier /s/
 DATE 2/23/06

DATE SURVEY WAS COMPLETED: 7/04
 PLAT MADE BY: WAYNE CHRISTENSEN
 DATE: 7-12-05
 CHECKED BY L.S.: Lou Ann Adams
 DATE: 8-22-05

PROJ. NO.	PARCEL	PLAT NO.	SUPPLEMENTS
NH-7-002(055)	16-1	16 OF 20	NONE
MILE 043			

NE 1/4 13-156-98
 PARCEL NO 16-1 7.48 ac
 RONALD E. VIALI
 11746 HWY 2
 RAY, ND 58849-9203

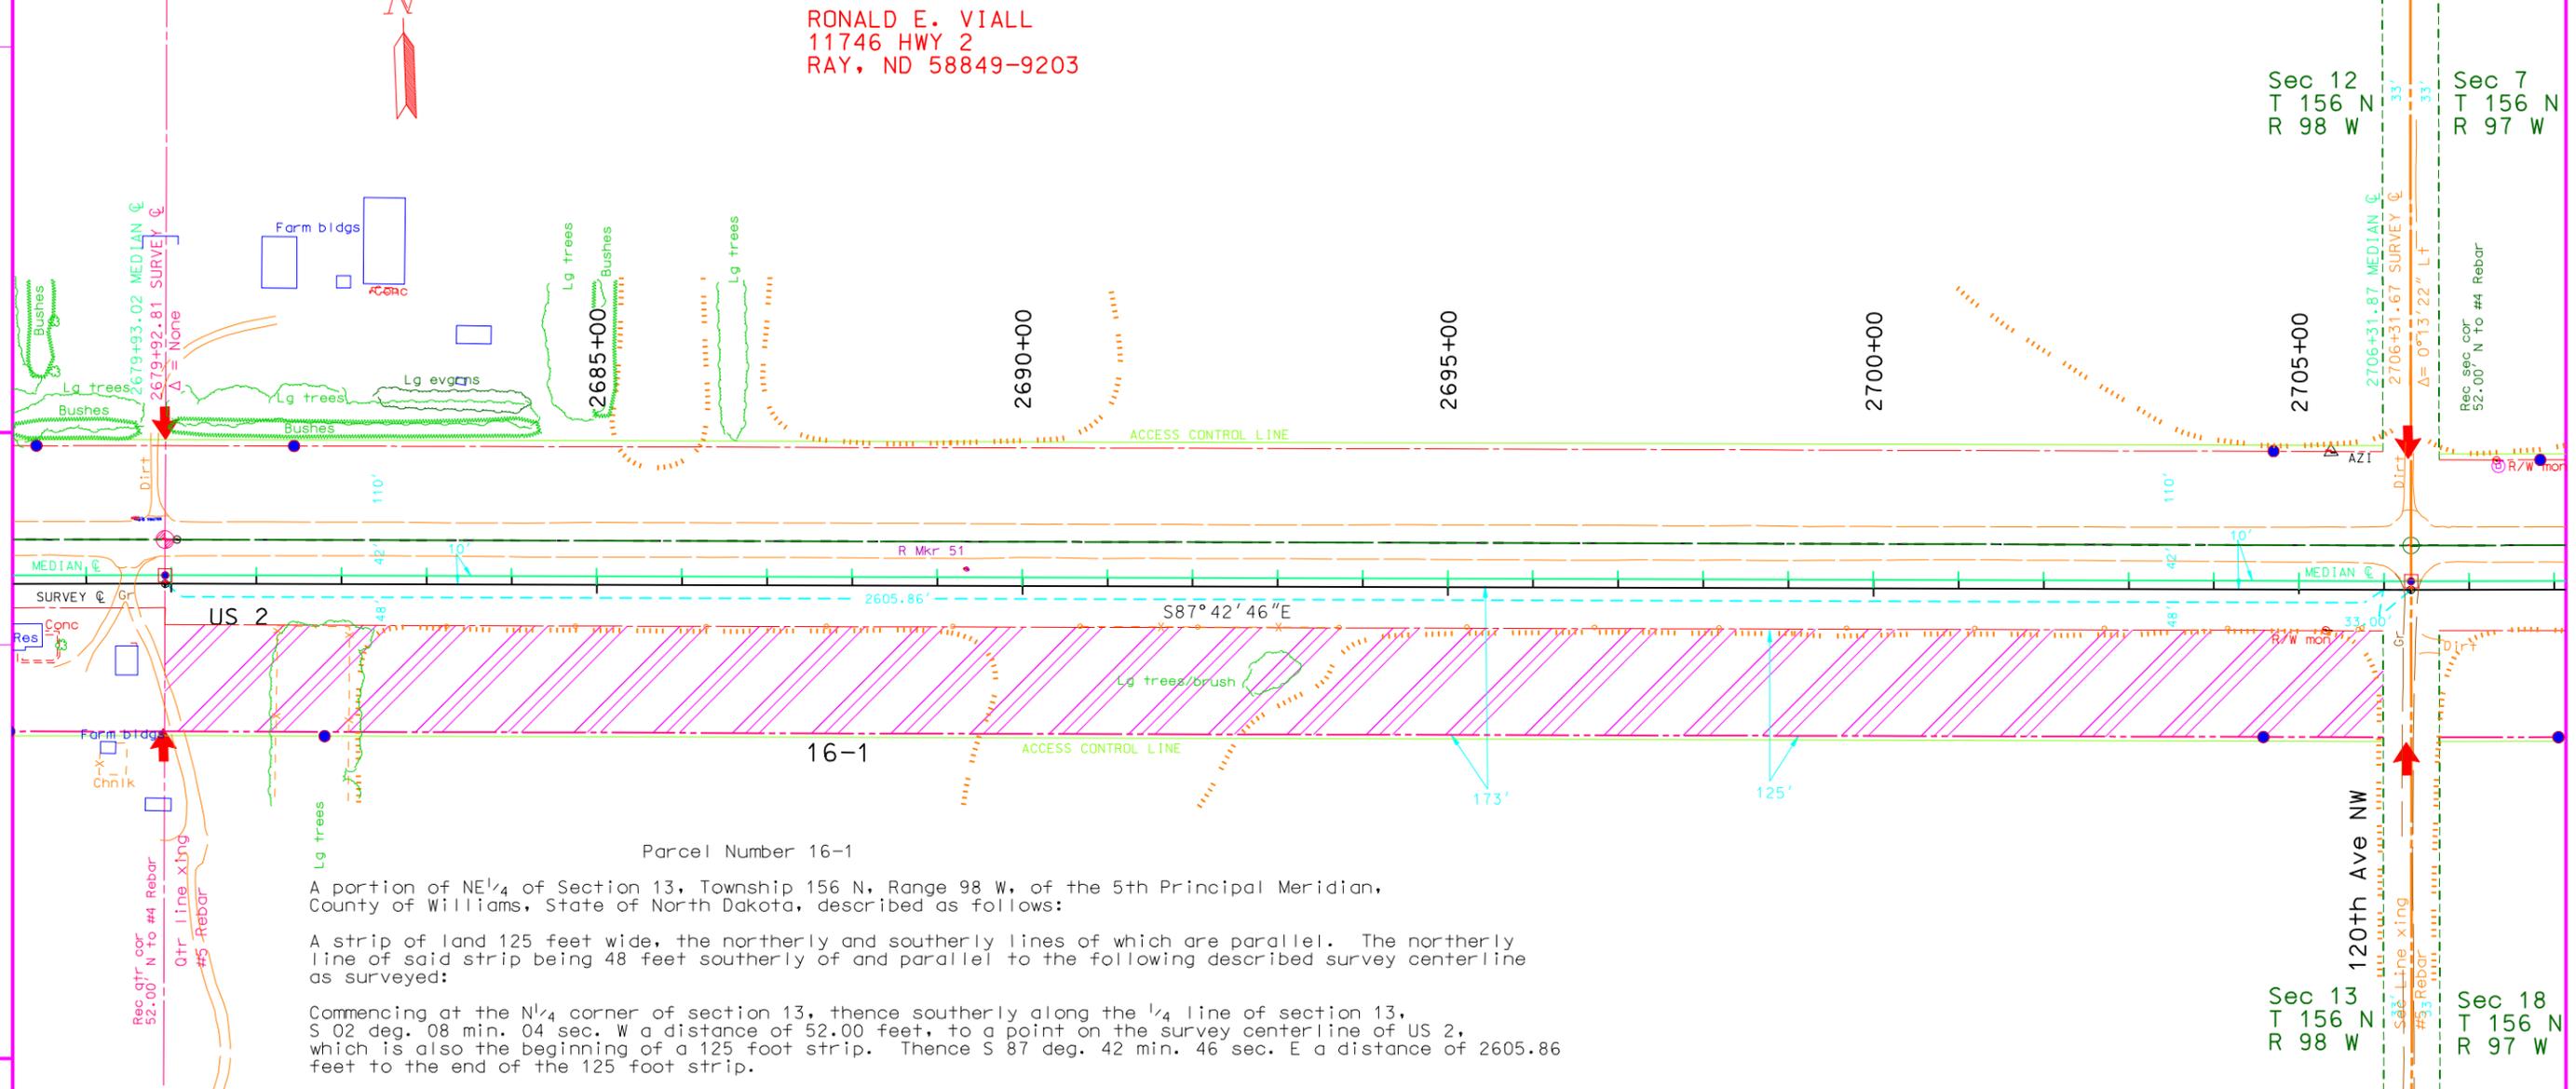

Parcel Number 16-1
 A portion of NE 1/4 of Section 13, Township 156 N, Range 98 W, of the 5th Principal Meridian, County of Williams, State of North Dakota, described as follows:
 A strip of land 125 feet wide, the northerly and southerly lines of which are parallel. The northerly line of said strip being 48 feet southerly of and parallel to the following described survey centerline as surveyed:
 Commencing at the NE 1/4 corner of section 13, thence southerly along the 1/4 line of section 13, S 02 deg. 08 min. 04 sec. W a distance of 52.00 feet, to a point on the survey centerline of US 2, which is also the beginning of a 125 foot strip. Thence S 87 deg. 42 min. 46 sec. E a distance of 2605.86 feet to the end of the 125 foot strip.
 Said strip is shown on the plat as parcel 16-1 and contains 7.48 acres more or less.
 End of description.
 The legal description was prepared by WAYNE CHRISTENSEN, North Dakota Department of Transportation, 608 East Boulevard Avenue, Bismarck, North Dakota, 58505-0700.

LEGEND

- Iron Monument found
- ⊙ Iron Monument set
- Iron Monument to be set
- ⊠ Concrete Monument to be set
- ↑ Controlled access point

GRAPHIC SCALE (in feet)

0 200' 400' 600'

1" = 200'

This document was originally issued and sealed by Lou Ann Adams, Registration Number LS 4973 on 02/23/06 and the original document is stored at the County Recorders Office

NORTH DAKOTA
DEPARTMENT OF TRANSPORTATION
RIGHT OF WAY PLAT
 PROJECT NO. NH-7-002(055)043

WILLIAMS COUNTY
APPROVED
 /s/ DeLane R. Meier
 DATE 2/23/06

Sec 12
 T 156 N
 R 98 W

Sec 7
 T 156 N
 R 97 W

Sec 13
 T 156 N
 R 98 W

Sec 18
 T 156 N
 R 97 W


CHECKED BY L.S.: Lou Ann Adams DATE: 8-22-05
 PLAT MADE BY: WAYNE CHRISTENSEN DATE: 7-12-05
 DATE SURVEY WAS COMPLETED: 7/04

PROJ. NO.	PARCEL	PLAT NO.	SUPPLEMENTS
NH-7-002(055)	17-1	17 OF 20	NONE
MILE 043			

LOT 1 & E 1/2 of the NW 1/4 18-156-97
 PARCEL NO 17-1 6.66 ac
 JAMES E. WEYRAUCH
 PO BOX 511
 RAY, ND 58849-0511

Sec 12
T 156 N
R 98 W

Sec 7
T 156 N
R 97 W

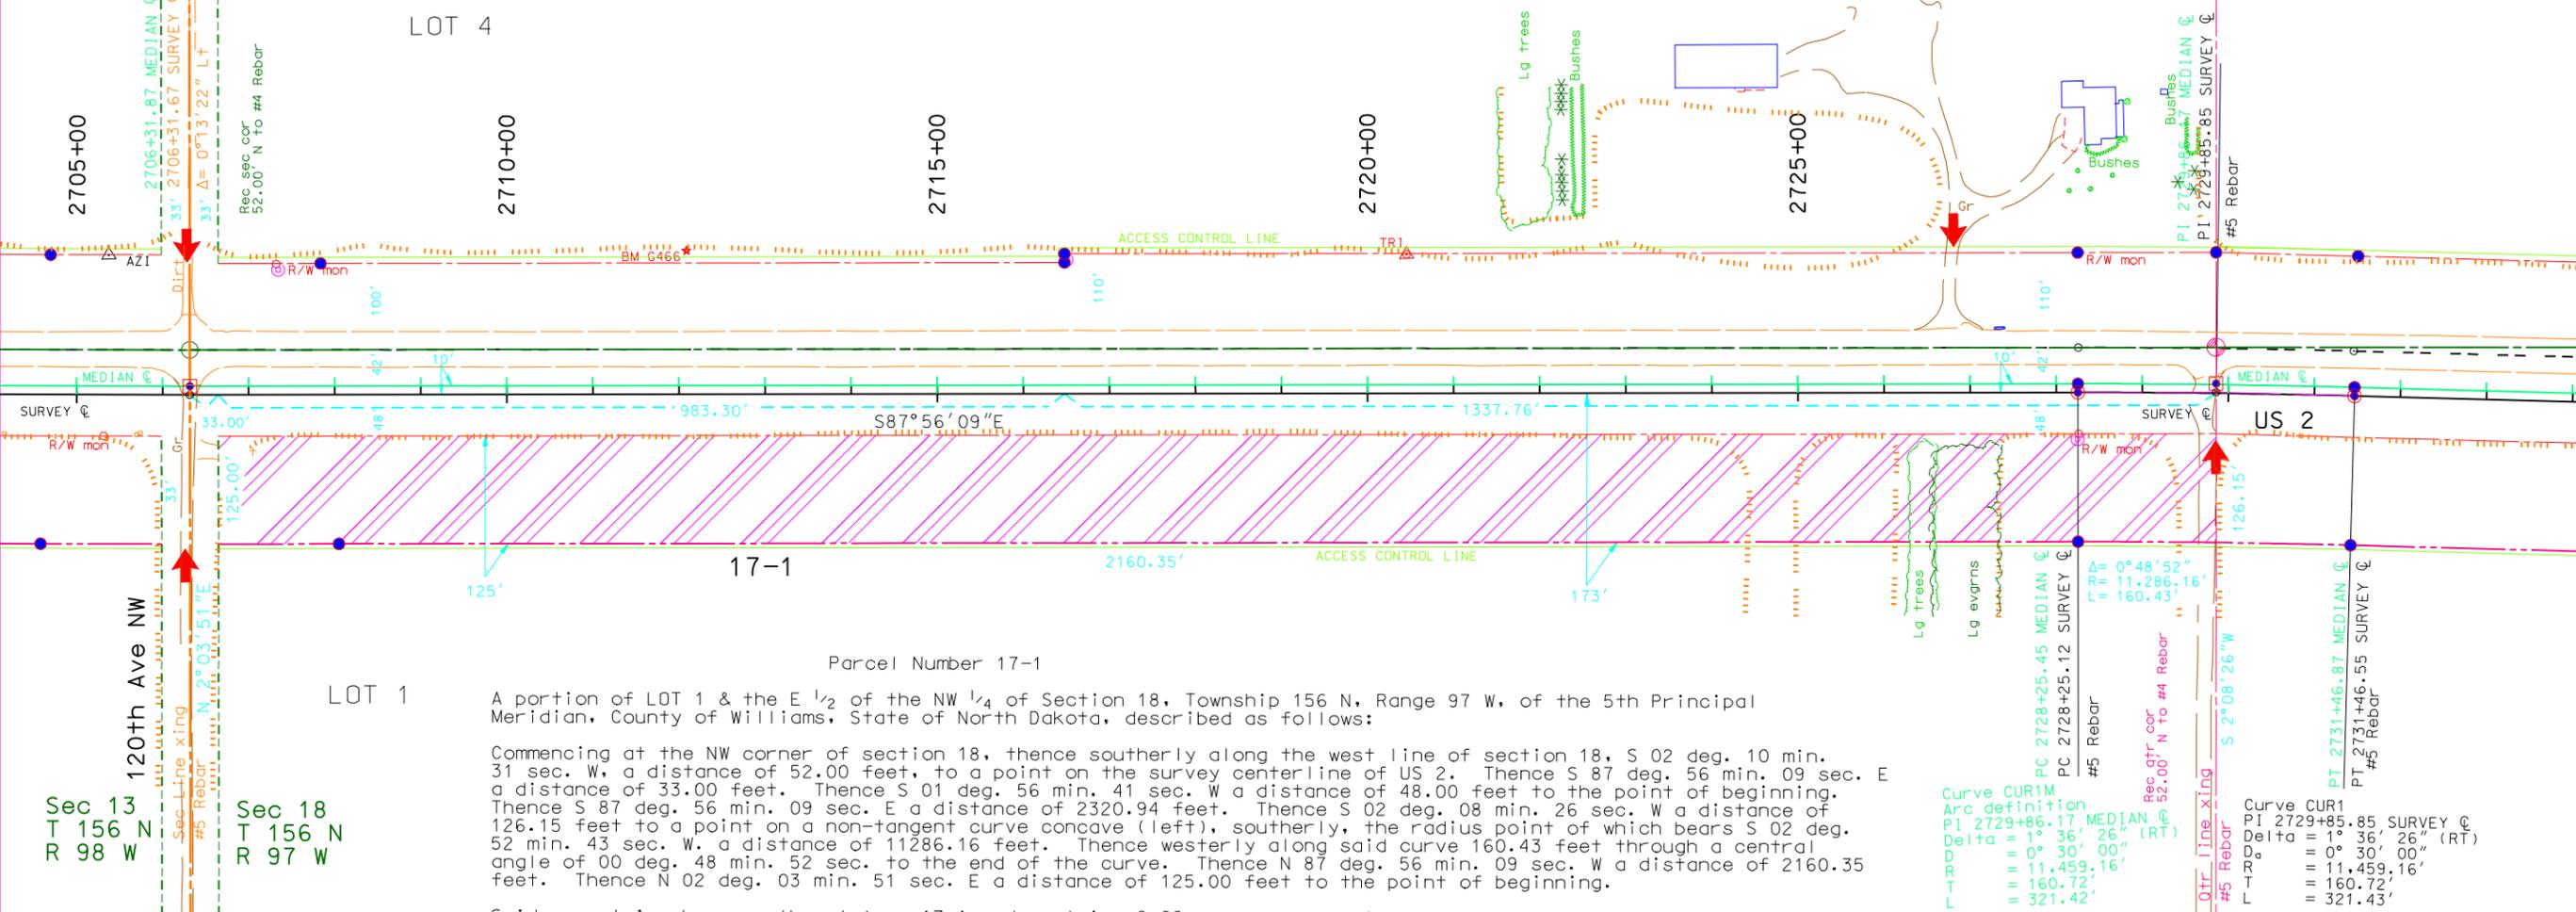

Parcel Number 17-1

A portion of LOT 1 & the E 1/2 of the NW 1/4 of Section 18, Township 156 N, Range 97 W, of the 5th Principal Meridian, County of Williams, State of North Dakota, described as follows:

Commencing at the NW corner of section 18, thence southerly along the west line of section 18, S 02 deg. 10 min. 31 sec. W, a distance of 52.00 feet, to a point on the survey centerline of US 2. Thence S 87 deg. 56 min. 09 sec. E a distance of 33.00 feet. Thence S 01 deg. 56 min. 41 sec. W a distance of 48.00 feet to the point of beginning. Thence S 87 deg. 56 min. 09 sec. E a distance of 2320.94 feet. Thence S 02 deg. 08 min. 26 sec. W a distance of 126.15 feet to a point on a non-tangent curve concave (left), southerly, the radius point of which bears S 02 deg. 52 min. 43 sec. W, a distance of 11286.16 feet. Thence westerly along said curve 160.43 feet through a central angle of 00 deg. 48 min. 52 sec. to the end of the curve. Thence N 87 deg. 56 min. 09 sec. W a distance of 2160.35 feet. Thence N 02 deg. 03 min. 51 sec. E a distance of 125.00 feet to the point of beginning.

Said parcel is shown on the plat as 17-1 and contains 6.66 acres more or less.
 End of description.

The legal description was prepared by Lou Ann Adams, North Dakota Department of Transportation, 608 East Boulevard Avenue, Bismarck, North Dakota, 58505-0700.

Curve CUR1M
 Arc definition
 PI 2729+86.17, MEDIAN @
 Delta = 1° 36' 26" (RT)
 Delta = 0° 30' 00"
 D = 11,459.16'
 T = 160.72'
 L = 321.42'

Curve CUR1
 PI 2729+85.85, SURVEY @
 Delta = 1° 36' 26" (RT)
 Delta = 0° 30' 00"
 D = 11,459.16'
 T = 160.72'
 L = 321.43'

Basis of bearing is: GRID

All coordinates on this sheet are WILLIAMS County ground coordinates. They are derived from the "North Dakota Coordinate System of 1983", NAD83(CORS), NORTH Zone Combination factor (cf) = 0.9998445 (International foot)

Assumed Coordinates

LEGEND


- Iron Monument found
- ⊙ Iron Monument set
- Iron Monument to be set
- ⊠ Concrete Monument to be set
- ↑ Controlled access point

GRAPHIC SCALE (in feet)

This document was originally issued and sealed by Lou Ann Adams, Registration Number LS 4973 on 02/23/06 and the original document is stored at the County Recorders Office

NORTH DAKOTA
DEPARTMENT OF TRANSPORTATION
RIGHT OF WAY PLAT
PROJECT NO. NH-7-002(055)043

WILLIAMS COUNTY
APPROVED
 /s/ DeLane R. Meier
 DATE 2/23/06

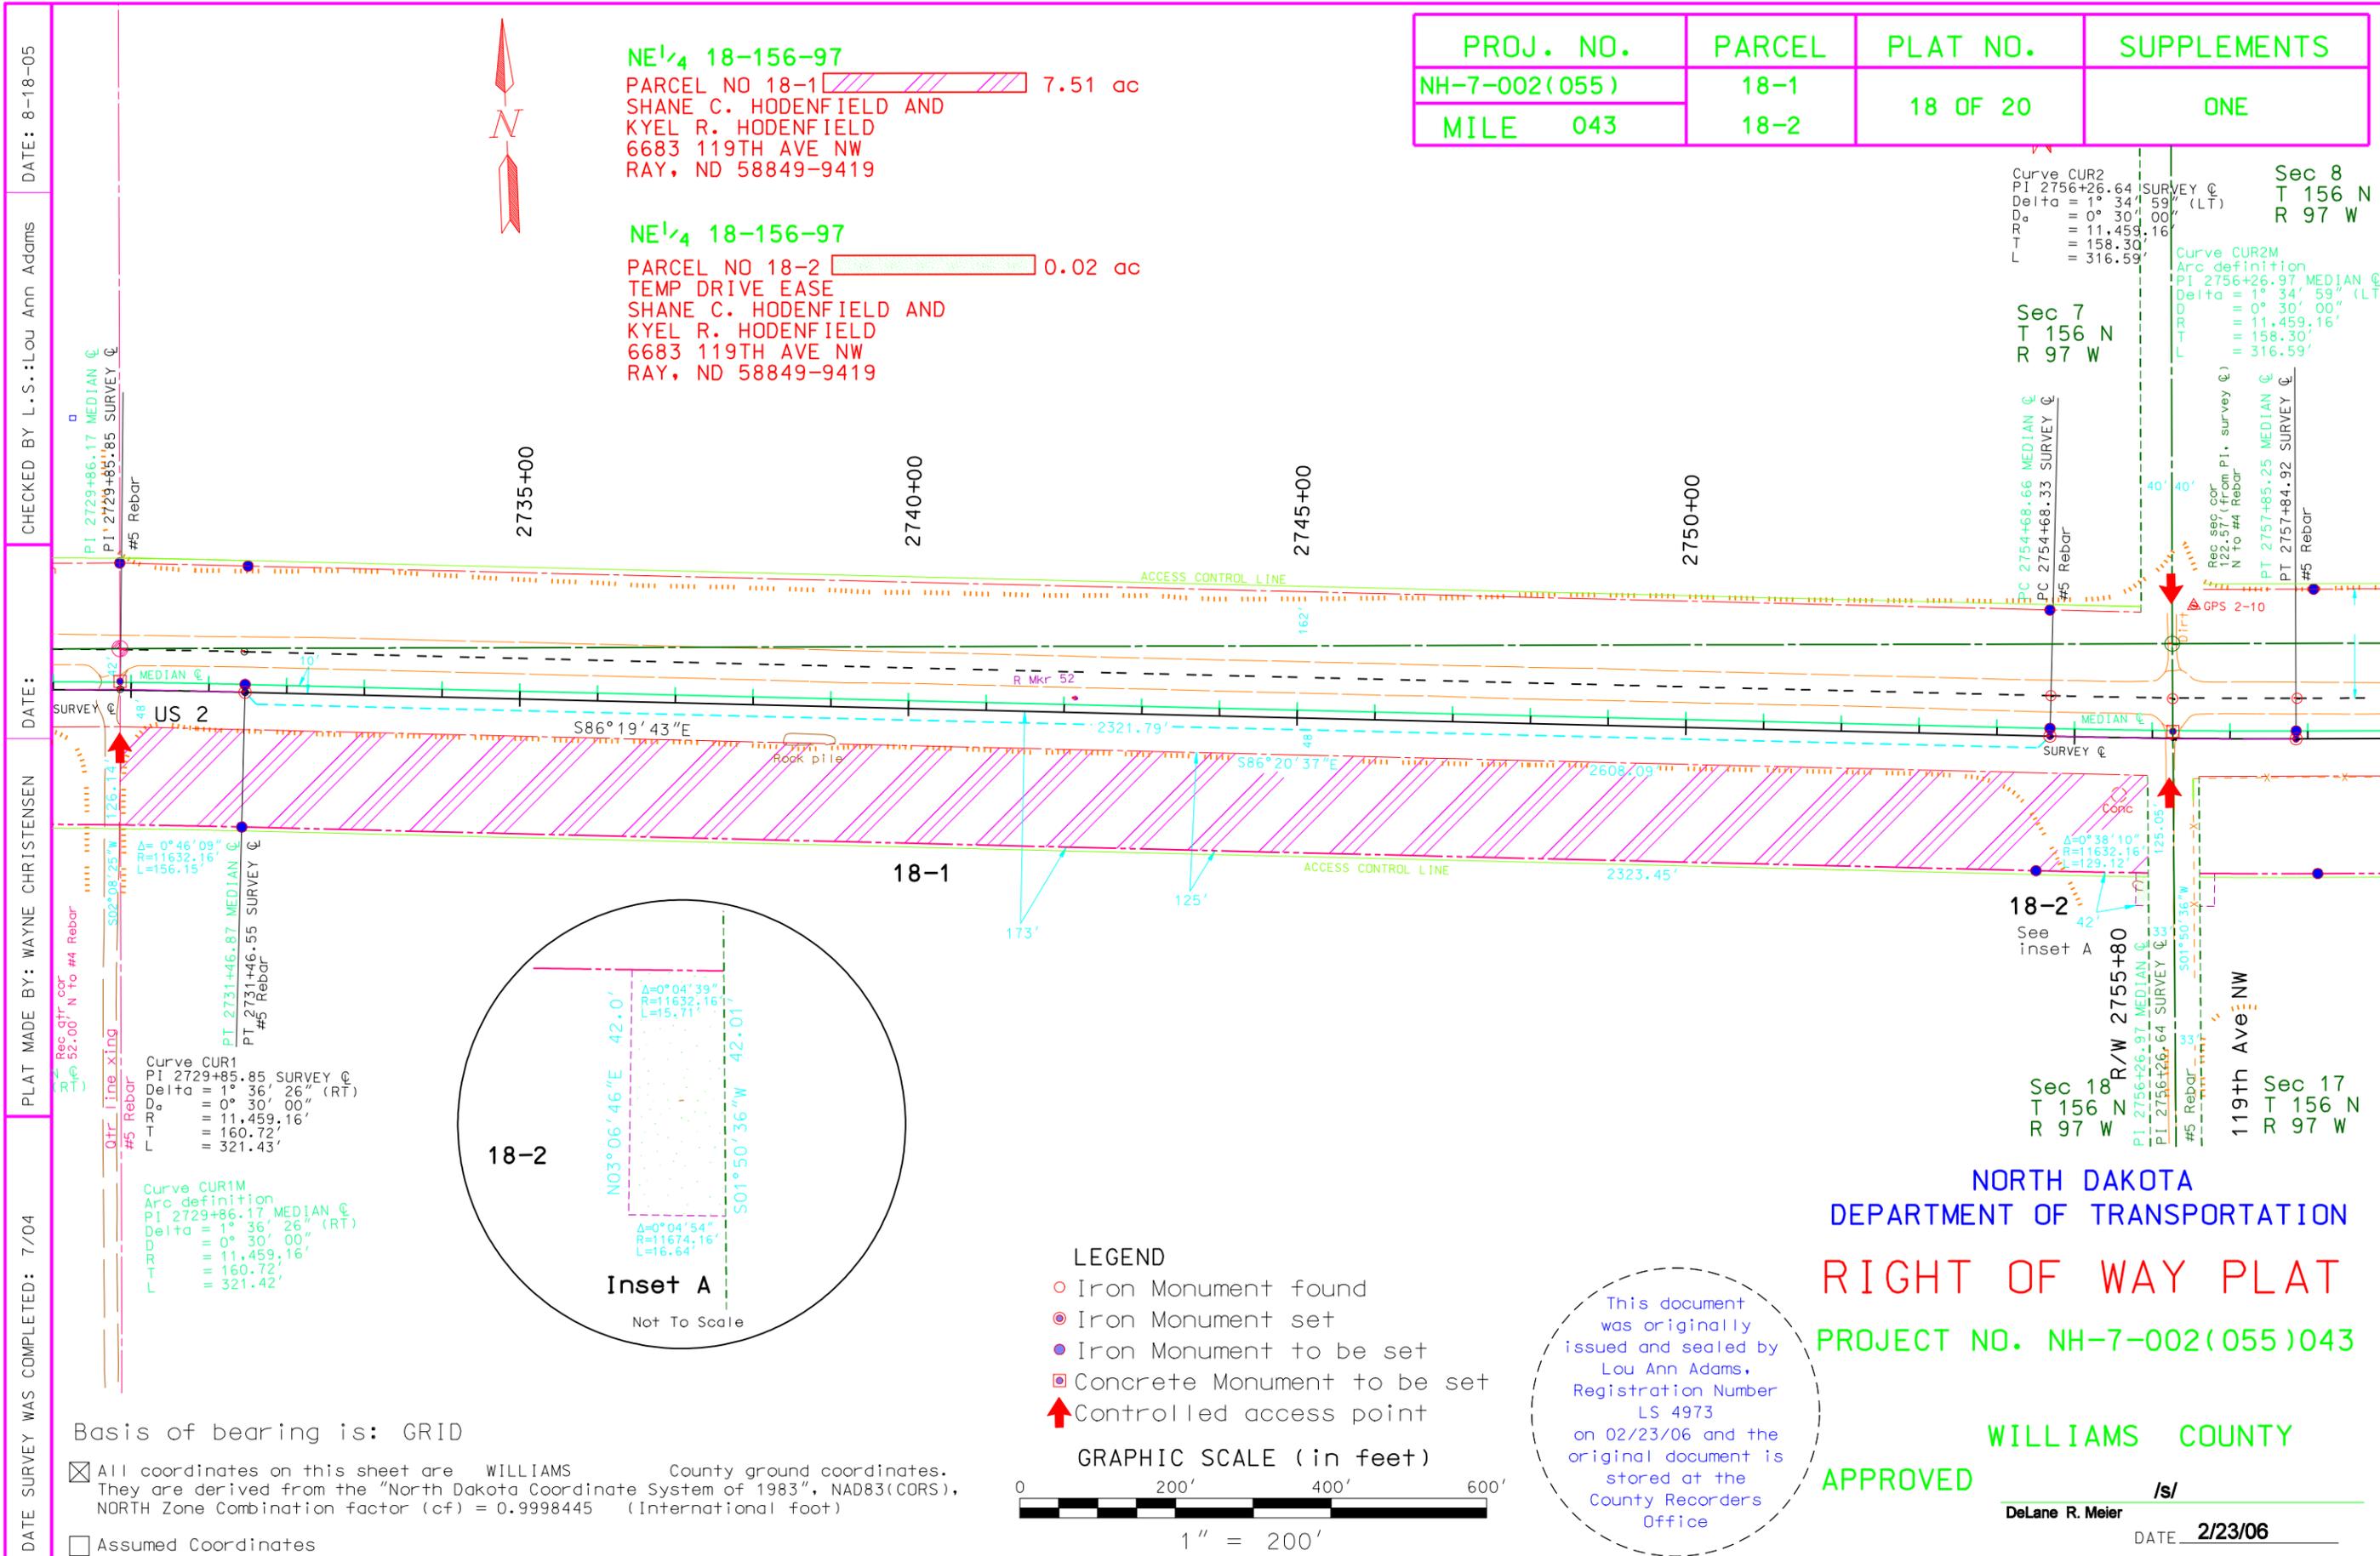

PROJ. NO.	PARCEL	PLAT NO.	SUPPLEMENTS
NH-7-002(055)	18-1	18 OF 20	ONE
MILE 043	18-2		

NE 1/4 18-156-97
 PARCEL NO 18-1 7.51 ac
 SHANE C. HODENFIELD AND
 KYEL R. HODENFIELD
 6683 119TH AVE NW
 RAY, ND 58849-9419

NE 1/4 18-156-97
 PARCEL NO 18-2 0.02 ac
 TEMP DRIVE EASE
 SHANE C. HODENFIELD AND
 KYEL R. HODENFIELD
 6683 119TH AVE NW
 RAY, ND 58849-9419

Curve CUR2
 PI 2756+26.64 SURVEY @
 Delta = 1° 34' 59" (LT)
 R = 11.459' 16"
 L = 158.30'
 T = 316.59'


Curve CUR2M
 Arc definition
 PI 2756+26.97 MEDIAN @
 Delta = 1° 34' 59" (LT)
 R = 11.459' 16"
 L = 158.30'
 T = 316.59'

Sec 7
 T 156 N
 R 97 W

Sec 8
 T 156 N
 R 97 W

Sec 18
 T 156 N
 R 97 W

Sec 17
 T 156 N
 R 97 W

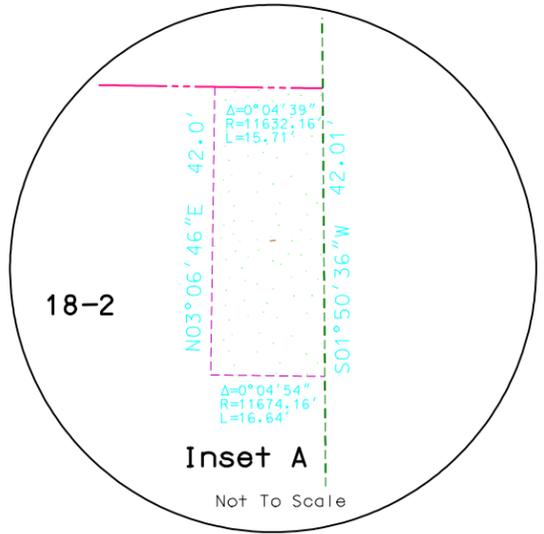

- LEGEND
- Iron Monument found
 - ⊙ Iron Monument set
 - Iron Monument to be set
 - ⊠ Concrete Monument to be set
 - ↑ Controlled access point



This document was originally issued and sealed by Lou Ann Adams, Registration Number LS 4973 on 02/23/06 and the original document is stored at the County Recorders Office

NORTH DAKOTA
 DEPARTMENT OF TRANSPORTATION
 RIGHT OF WAY PLAT
 PROJECT NO. NH-7-002(055)043

WILLIAMS COUNTY

APPROVED

/s/
 DeLane R. Meier
 DATE 2/23/06

DATE: 8-18-05
 CHECKED BY L.S.: Lou Ann Adams
 DATE:
 PLAT MADE BY: WAYNE CHRISTENSEN
 DATE:
 DATE SURVEY WAS COMPLETED: 7/04

Basis of bearing is: GRID
 All coordinates on this sheet are WILLIAMS County ground coordinates. They are derived from the "North Dakota Coordinate System of 1983", NAD83(CORS), NORTH Zone Combination factor (cf) = 0.9998445 (International foot)
 Assumed Coordinates

Parcel Number 18-1

A portion of NE $\frac{1}{4}$ of Section 18, Township 156 N, Range 97 W, of the 5th Principal Meridian, County of Williams, State of North Dakota, described as follows:

Commencing at the NE $\frac{1}{4}$ corner of section 18, thence southerly along the $\frac{1}{4}$ line of section 18, S 02 deg. 08 min. 24 sec. W, a distance of 100.00 feet to the point of beginning. Thence S 86 deg. 20 min. 37 sec. E a distance of 2608.09 feet. Thence S 01 deg. 50 min. 36 sec. W a distance of 125.05 feet to a point on a non-tangent curve concave (right), northerly, the radius point of which bears N 03 deg. 01 min. 38 sec. E. a distance of 11632.16 feet. Thence westerly along said curve 129.12 feet through a central angle of 00 deg. 38 min. 10 sec. to the end of the curve. Thence N 86 deg. 19 min. 43 sec. W a distance of 2323.45 feet to the beginning of a tangent curve, concave to the left, southerly having a radius of 11632.16 feet. Thence westerly along said curve 156.15 feet through a central angle of 00 deg. 46 min. 09 sec. to the end of the curve. Thence N 02 deg. 08 min. 26 sec. E a distance of 126.14 feet to the point of beginning.

Said parcel is shown on the plat as 18-1 and contains 7.51 acres more or less.
End of description.

The legal description was prepared by Lou Ann Adams, North Dakota Department of Transportation, 608 East Boulevard Avenue, Bismarck, North Dakota, 58505-0700.

Parcel Number 18-2

A portion of NE $\frac{1}{4}$ of Section 18, Township 156 N, Range 97 W, of the 5th Principal Meridian, County of Williams, State of North Dakota, described as follows:

Commencing at the NE corner of section 18, thence southerly along the east line of section 18, S 01 deg. 50 min. 36 sec. W, a distance of 293.89 feet. Thence N 88 deg. 09 min. 24 sec. W a distance of 33.00 feet to the point of beginning. Thence S 01 deg. 50 min. 36 sec. W a distance of 42.01 feet to a point on a non-tangent curve concave (right), northerly, the radius point of which bears N 03 deg. 01 min. 23 sec. E. a distance of 11674.16 feet. Thence westerly along said curve 16.64 feet through a central angle of 00 deg. 04 min. 54 sec. to the end of the curve. Thence N 03 deg. 06 min. 46 sec. E a distance of 42.00 feet to a point on a non-tangent curve concave (right), northerly, the radius point of which bears N 03 deg. 06 min. 17 sec. E. a distance of 11632.16 feet. Thence easterly along said curve 15.71 feet through a central angle of 00 deg. 04 min. 39 sec. to the end of the curve, which is also the point of beginning.

Said strip is shown on the plat as parcel 18-2 and contains 0.02 acres more or less.
End of description.

The legal description was prepared by Lou Ann Adams, North Dakota Department of Transportation, 608 East Boulevard Avenue, Bismarck, North Dakota, 58505-0700.

This document
was originally
issued and sealed by
Lou Ann Adams,
Registration Number
LS 4973
on 02/23/06 and the
original document is
stored at the
County Recorders
Office

PROJECT NO. NH-7-002(055)043
1ST SUPPLEMENT TO PLAT NO. 19 OF 20
12-21-05 Owner's Name changed for parcels 19-6
and 19-7

NW¹/₄ 17-156-97

PARCEL NO 19-1  5.41 ac
CHARLES F & LOIS DANIEL (H&W)
PO BOX 274
RAY, ND 58849-0274

NW¹/₄ 17-156-97

PARCEL NO 19-2  0.02 ac
TEMP DRIVE EASE
CHARLES F & LOIS DANIEL (H&W)
PO BOX 274
RAY, ND 58849-0274

BLOCK 2 CHARLES DANIEL SUBDIVISION
NW¹/₄ 17-156-97

PARCEL NO 19-4  0.07 ac
CHARLES F & LOIS DANIEL (H&W)
PO BOX 274
RAY, ND 58849-0274

BLOCK 2 CHARLES DANIEL SUBDIVISION
NW¹/₄ 17-156-97

PARCEL NO 19-5  0.01 ac
TEMP DRIVE EASE
CHARLES F & LOIS DANIEL (H&W)
PO BOX 274
RAY, ND 58849-0274

BLOCK 1 CHARLES DANIEL SUBDIVISION
NW¹/₄ 17-156-97

PARCEL NO 19-6  0.03 ac
Steven D. Purdue and Jeff D. Kupper
P.O. Box 385
Ray, ND 58849-0385

BLOCK 1 CHARLES DANIEL SUBDIVISION
NW¹/₄ 17-156-97

PARCEL NO 19-7  0.01 ac
TEMP DRIVE EASE
Steven D. Purdue and Jeff D. Kupper
P.O. Box 385
Ray, ND 58849-0385

NW¹/₄ 17-156-97

PARCEL NO 19-8  0.21 ac
CHARLES F & LOIS DANIEL (H&W)
PO BOX 274
RAY, ND 58849-0274

This document
was originally
issued and sealed by
Lou Ann Adams,
Registration Number
LS 4973
on 02/23/06 and the
original document is
stored at the
County Recorders
Office

Parcel Number 19-1

A portion of NW 1/4 of Section 17, Township 156 N, Range 97 W, of the 5th Principal Meridian, County of Williams, State of North Dakota, described as follows:

Commencing at the NW corner of section 17, thence southerly along the west line of section 17, S 01 deg. 50 min. 36 sec. W, a distance of 170.79 feet. Thence S 88 deg. 09 min. 24 sec. E a distance of 33.00 feet to the point of beginning. Thence S 87 deg. 54 min. 41 sec. E a distance of 1959.48 feet. Thence S 02 deg. 05 min. 12 sec. W a distance of 67.84 feet to a point on a non-tangent curve concave (right), northerly, the radius point of which bears N 01 deg. 16 min. 31 sec. E. a distance of 11544.16 feet. Thence westerly along said curve 163.85 feet through a central angle of 00 deg. 48 min. 48 sec. to the end of the curve. Thence S 02 deg. 05 min. 20 sec. W a distance of 56.00 feet. Thence N 87 deg. 54 min. 41 sec. W a distance of 1670.50 feet to the beginning of a tangent curve, concave to the right, northerly having a radius of 11632.16 feet. Thence northerly along said curve 124.57 feet through a central angle of 00 deg. 36 min. 49 sec. to the end of the curve. Thence N 01 deg. 50 min. 36 sec. E a distance of 124.28 feet to the point of beginning.

Said parcel is shown on the plat as 19-1 and contains 5.41 acres more or less.
End of description.

The legal description was prepared by Lou Ann Adams, North Dakota Department of Transportation, 608 East Boulevard Avenue, Bismarck, North Dakota, 58505-0700.

Parcel Number 19-2

A portion of NW 1/4 of Section 17, Township 156 N, Range 97 W, of the 5th Principal Meridian, County of Williams, State of North Dakota, described as follows:

Commencing at the NW corner of section 17, thence southerly along the west line of section 17, S 01 deg. 50 min. 36 sec. W, a distance of 295.07 feet. Thence S 88 deg. 09 min. 24 sec. E a distance of 33.00 feet to the point of beginning, which is also a point on a non-tangent curve concave (left), easterly, the radius point of which bears N 02 deg. 42 min. 07 sec. E. a distance of 11632.16 feet. Thence easterly along said curve 19.22 feet through a central angle of 00 deg. 05 min. 41 sec.. Thence S 02 deg. 36 min. 56 sec. W a distance of 42.00 feet to a point on a non-tangent curve concave (right), westerly, the radius point of which bears N 02 deg. 36 min. 27 sec. E. a distance of 11674.16 feet. Thence westerly along said curve 18.66 feet through a central angle of 00 deg. 05 min. 30 sec.. Thence N 01 deg. 50 min. 36 sec. E a distance of 42.00 feet to the point of beginning.

Said strip is shown on the plat as parcel 19-2 and contains 0.02 acres more or less.
End of description.

The legal description was prepared by WAYNE CHRISTENSEN, North Dakota Department of Transportation, 608 East Boulevard Avenue, Bismarck, North Dakota, 58505-0700.

Parcel Number 19-4

A portion of Block 2 Charles Daniel Subdivision NW 1/4 of Section 17, Township 156 N, Range 97 W, of the 5th Principal Meridian, County of Williams, State of North Dakota, described as follows:

Commencing at the NW corner of section 17, thence southerly along the west line of section 17, S 01 deg. 50 min. 36 sec. W, a distance of 121.47 feet to a point on the survey centerline of US 2, which is also a point on a non-tangent curve concave (left), northerly, the radius point of which bears N 02 deg. 52 min. 48 sec. E a distance of 11459.16 feet. Thence easterly along said curve 158.31 feet through a central angle of 00 deg. 47 min. 30 sec. to the end of the curve. Thence S 87 deg. 54 min. 41 sec. E a distance of 1834.38 feet. Thence S 02 deg. 05 min. 20 sec. W a distance of 98.00 feet to the point of beginning. Thence S 87 deg. 54 min. 41 sec. E a distance of 200.00 feet. Thence S 02 deg. 05 min. 12 sec. W a distance of 13.25 feet to a point on a non-tangent curve concave (right), northerly, the radius point of which bears N 00 deg. 16 min. 56 sec. E. a distance of 11544.16 feet. Thence westerly along said curve 200.05 feet through a central angle of 00 deg. 59 min. 34 sec. to the end of the curve. Thence N 02 deg. 05 min. 12 sec. E a distance of 17.82 feet to the point of beginning.

Said parcel is shown on the plat as parcel 19-4 and contains 0.07 acres more or less.
End of description.

The legal description was prepared by WAYNE CHRISTENSEN, North Dakota Department of Transportation, 608 East Boulevard Avenue, Bismarck, North Dakota, 58505-0700.

Parcel Number 19-5

A portion of Block 2 Charles Daniel Subdivision NW 1/4 of Section 17, Township 156 N, Range 97 W, of the 5th Principal Meridian, County of Williams, State of North Dakota, described as follows:

Commencing at the NW corner of section 17, thence southerly along the west line of section 17, S 01 deg. 50 min. 36 sec. W, a distance of 121.47 feet to a point on the survey centerline of US 2, which is also a point on a non-tangent curve concave (left), northerly, the radius point of which bears N 02 deg. 52 min. 48 sec. E. a distance of 11459.16 feet. Thence easterly along said curve 158.31 feet through a central angle of 00 deg. 47 min. 30 sec. to the end of the curve. Thence S 87 deg. 54 min. 41 sec. E a distance of 2034.38 feet. Thence S 02 deg. 05 min. 20 sec. W a distance of 111.28 feet to the point of beginning. Thence S 02 deg. 05 min. 20 sec. W a distance of 50.77 feet. Thence N 14 deg. 27 min. 10 sec. W a distance of 52.48 feet to a point on a non-tangent curve concave (left), easterly, the radius point of which bears N 00 deg. 16 min. 56 sec. E. a distance of 11544.16 feet. Thence easterly along said curve 14.95 feet through a central angle of 00 deg. 04 min. 27 sec. to the end of the curve, which is also the point of beginning.

Said parcel is shown on the plat as parcel 19-5 and contains 379 sq. feet more or less.
End of description.

The legal description was prepared by WAYNE CHRISTENSEN, North Dakota Department of Transportation, 608 East Boulevard Avenue, Bismarck, North Dakota, 58505-0700.

PROJECT NO. NH-7-002(055)043
2nd SUPPLEMENT TO PLAT NO.19 OF 20

Parcel Number 19-6

A portion of Block 1 Charles Daniel Subdivision NW 1/4 of Section 17, Township 156 N, Range 97 W, of the 5th Principal Meridian, County of Williams, State of North Dakota, described as follows:

Commencing at the NW corner of section 17, thence southerly along the west line of section 17, S 01 deg. 50 min. 36 sec. W, a distance of 121.47 feet to a point on the survey centerline of US 2, which is also a point on a non-tangent curve concave (left), northerly, the radius point of which bears N 02 deg. 52 min. 48 sec. E. a distance of 11459.16 feet. Thence easterly along said curve 158.31 feet through a central angle of 00 deg. 47 min. 30 sec. to the end of the curve. Thence S 87 deg. 54 min. 42 sec. E a distance of 2084.38 feet. Thence S 02 deg. 05 min. 20 sec. W a distance of 98.00 feet to the point of beginning, Thence S 87 deg. 54 min. 41 sec. E a distance of 200.00 feet. Thence S 02 deg. 05 min. 12 sec. W a distance of 2.66 feet to a point on a non-tangent curve concave (right), northerly, the radius point of which bears N 00 deg. 57 min. 35 sec. E. a distance of 11544.16 feet. Thence westerly along said curve 200.20 feet through a central angle of 00 deg. 59 min. 37 sec. to the end of the curve. Thence N 02 deg. 05 min. 12 sec. E a distance of 11.57 feet to the point of beginning.

Said strip is shown on the plat as parcel 19-6 and contains 0.03 acres more or less.
End of description.

The legal description was prepared by WAYNE CHRISTENSEN, North Dakota Department of Transportation, 608 East Boulevard Avenue, Bismarck, North Dakota, 58505-0700.

Parcel Number 19-7

A portion of Block 1 Charles Daniel Subdivision NW 1/4 of Section 17, Township 156 N, Range 97 W, of the 5th Principal Meridian, County of Williams, State of North Dakota, described as follows:

Commencing at the NW corner of section 17, thence southerly along the west line of section 17, S 01 deg. 50 min. 36 sec. W, a distance of 121.47 feet to a point on the survey centerline of US 2, which is also a point on a non-tangent curve concave (left), northerly, the radius point of which bears N 02 deg. 52 min. 48 sec. E. a distance of 11459.16 feet. Thence easterly along said curve 158.31 feet through a central angle of 00 deg. 47 min. 30 sec. to the end of the curve. Thence S 87 deg. 54 min. 41 sec. E a distance of 2084.38 feet. Thence S 02 deg. 05 min. 20 sec. W a distance of 109.60 feet to the point of beginning, which is also a point on a non-tangent curve concave (left), northerly, the radius point of which bears N 00 deg. 02 min. 03 sec. E. a distance of 11544.16 feet. Thence easterly along said curve 14.93 feet through a central angle of 00 deg. 04 min. 27 sec. to the end of the curve. Thence S 17 deg. 15 min. 37 sec. w a distance of 56.99 feet. Thence N 02 deg. 05 min. 12 sec. E a distance of 54.46 feet to the point of beginning.

Said parcel is shown on the plat as 19-7 and contains 0.01 acres more or less.
End of description.

The legal description was prepared by WAYNE CHRISTENSEN, North Dakota Department of Transportation, 608 East Boulevard Avenue, Bismarck, North Dakota, 58505-0700.

Parcel Number 19-8

A portion of NW 1/4 of Section 17, Township 156 N, Range 97 W, of the 5th Principal Meridian, County of Williams, State of North Dakota, described as follows:

Commencing at the NW corner of section 17, thence southerly along the 1/4 line of section 17, S 02 deg. 07 min. 44 sec. W, a distance of 168.29 feet, to the point of beginning. Thence S 02 deg. 07 min. 45 sec. W a distance of 41.02 feet. Thence S 88 deg. 03 min. 03 sec. W a distance of 3.96 feet to the beginning of a tangent curve, concave to the right, northerly having a radius of 11544.16 feet. Thence westerly along said curve 191.80 feet through a central angle of 00 deg. 57 min. 07 sec. to the end of the curve. Thence N 02 deg. 05 min. 12 sec. E a distance of 53.08 feet. Thence S 87 deg. 54 min. 41 sec. E a distance of 195.42 feet to the point of beginning.

Said parcel is shown on the plat as 19-8 and contains 0.21 acres more or less.
End of description.

The legal description was prepared by Lou Ann Adams, North Dakota Department of Transportation, 608 East Boulevard Avenue, Bismarck, North Dakota, 58505-0700.

This document was originally issued and sealed by Lou Ann Adams, Registration Number LS 4973 on 02/23/06 and the original document is stored at the County Recorders Office

Parcel Number 20-1

A portion of NE $\frac{1}{4}$ of Section 17, Township 156 N, Range 97 W, of the 5th Principal Meridian, County of Williams, State of North Dakota, described as follows:

Commencing at the N $\frac{1}{4}$ corner of section 17, thence southerly along the $\frac{1}{4}$ line of section 17, S 02 deg. 07 min. 44 sec. W, a distance of 168.29 feet to the point of beginning. Thence S 89 deg. 19 min. 57 sec. E a distance of 1050.37 feet to a point on a non-tangent curve concave (left), southwesterly, the radius point of which bears S 00 deg. 00 min. 06 sec. W, a distance of 11374.16 feet. Thence southwesterly along said curve 379.83 feet through a central angle of 01 deg. 54 min. 48 sec. to the end of the curve. Thence S 88 deg. 05 min. 19 sec. W a distance of 672.44 feet. Thence N 02 deg. 07 min. 45 sec. E a distance of 41.02 feet to the point of beginning.

Said strip is shown on the plat as parcel 20-1 and contains 0.44 acres more or less.
End of description.

The legal description was prepared by Lou Ann Adams, North Dakota Department of Transportation, 608 East Boulevard Avenue, Bismarck, North Dakota, 58505-0700.

Parcel Number 20-2

A portion of NE $\frac{1}{4}$ of Section 17, Township 156 N, Range 97 W, of the 5th Principal Meridian, County of Williams, State of North Dakota, described as follows:

Commencing at the N $\frac{1}{4}$ corner of section 17, thence southerly along the $\frac{1}{4}$ line of section 17, S 02 deg. 07 min. 44 sec. W, a distance of 117.43 feet to a point on a non-tangent curve concave (left), northerly, the radius point of which bears N 00 deg. 43 min. 05 sec. E, a distance of 11459.16 feet. Thence easterly along said curve 238.21 feet through a central angle of 01 deg. 11 min. 28 sec. to the end of the curve. Thence N 89 deg. 31 min. 37 sec. E a distance of 1782.00 feet. Thence S 00 deg. 28 min. 23 sec. E a distance of 87.88 feet to the point of beginning. Thence S 89 deg. 21 min. 10 sec. E a distance of 130.00 feet. Thence S 00 deg. 28 min. 23 sec. E a distance of 39.58 feet. Thence S 89 deg. 31 min. 37 sec. W a distance of 130.00 feet. Thence N 00 deg. 28 min. 23 sec. W a distance of 42.12 feet to the point of beginning.

Said strip is shown on the plat as parcel 20-2 and contains 0.12 acres more or less.
End of description.

The legal description was prepared by Lou Ann Adams, North Dakota Department of Transportation, 608 East Boulevard Avenue, Bismarck, North Dakota, 58505-0700.

Parcel Number 20-3

A portion of NE $\frac{1}{4}$ of Section 17, Township 156 N, Range 97 W, of the 5th Principal Meridian, County of Williams, State of North Dakota, described as follows:

Commencing at the N $\frac{1}{4}$ corner of section 17, thence southerly along the $\frac{1}{4}$ line of section 17, S 02 deg. 07 min. 44 sec. W, a distance of 117.43 feet to a point on a non-tangent curve concave (left), northerly, the radius point of which bears N 00 deg. 43 min. 05 sec. E, a distance of 11459.16 feet. Thence easterly along said curve 238.21 feet through a central angle of 01 deg. 11 min. 28 sec. to the end of the curve. Thence N 89 deg. 31 min. 37 sec. E a distance of 1017.00 feet. Thence S 00 deg. 28 min. 23 sec. E a distance of 72.92 feet to the point of beginning. Thence S 89 deg. 21 min. 10 sec. E a distance of 100.00 feet. Thence S 00 deg. 28 min. 23 sec. E a distance of 50.13 feet. Thence S 89 deg. 31 min. 37 sec. W a distance of 100.00 feet. Thence N 00 deg. 28 min. 23 sec. W a distance of 52.08 feet to the point of beginning.

Said strip is shown on the plat as parcel 20-3 and contains 0.12 acres more or less.
End of description.


The legal description was prepared by Lou Ann Adams, North Dakota Department of Transportation, 608 East Boulevard Avenue, Bismarck, North Dakota, 58505-0700.

This document
was originally
issued and sealed by
Lou Ann Adams,
Registration Number
LS 4973
on 02/23/06 and the
original document is
stored at the
County Recorders
Office

I certify that this is a true copy of the right of way plat on file at the county recorder's office.

10/16/13
Date

Gary Holt
Gary Holt

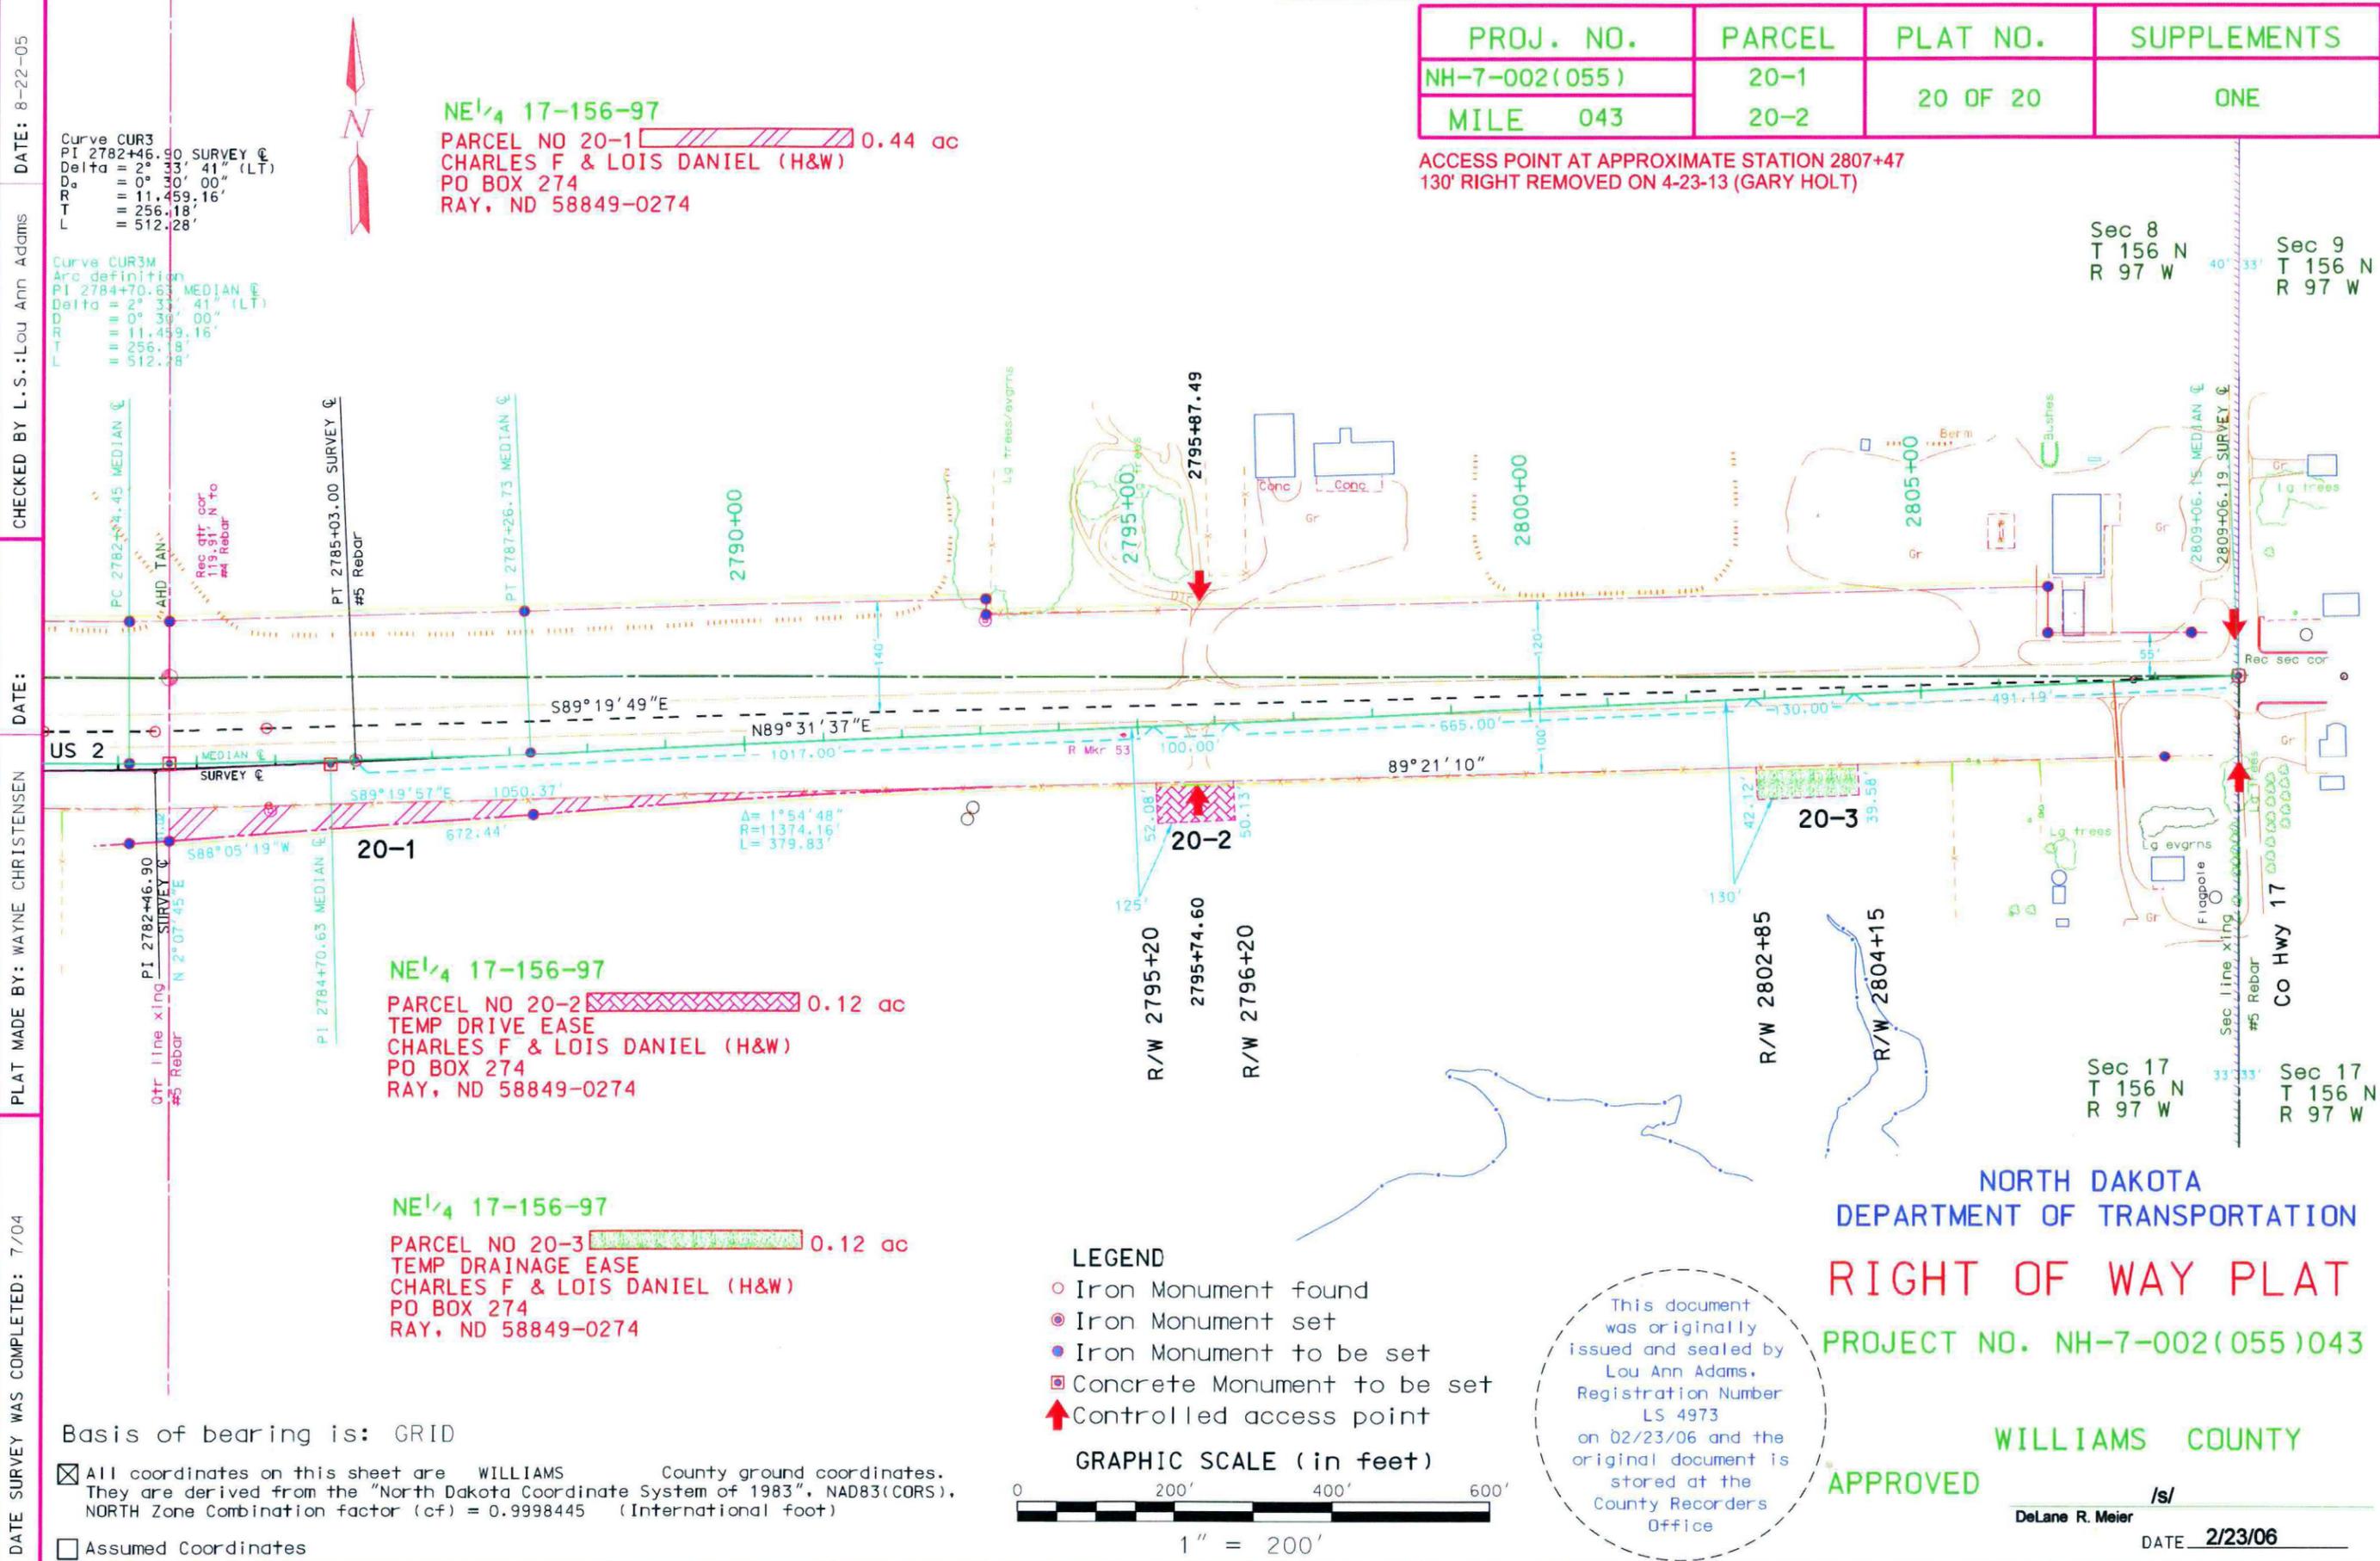

DATE SURVEY WAS COMPLETED: 7/04

PLAT MADE BY: WAYNE CHRISTENSEN

DATE:

CHECKED BY L.S.: Lou Ann Adams

DATE: 8-22-05

Curve CUR3
PI 2782+46.90 SURVEY C
Delta = 2° 03' 41" (LT)
D = 111.459.16'
L = 256.18'
T = 512.28'

Curve CUR3M
Arc definition
PI 2784+70.63 SURVEY C
Delta = 2° 03' 41" (LT)
D = 111.459.16'
L = 256.18'
T = 512.28'

US 2
S89° 19' 49" E
N89° 31' 37" E
89° 21' 10"
1017.00'
665.00'
491.19'130.00'
100.00'
100.00'
50.13'52.08'125'130'42.12'39.58'1050.37'
672.44'588° 05' 19" W
S88° 19' 57" E
589° 19' 57" E

Sec 8
T 156 N
R 97 W

Sec 9
T 156 N
R 97 W

Sec 17
T 156 N
R 97 W

Sec 17
T 156 N
R 97 W

SURVEYOR'S CERTIFICATE

Notice of adding/eliminating access points to a recorded plat

State of North Dakota)

County of Williams)

REFERENCE:

I, GARY HOLT, Professional Land Surveyor in the state of North Dakota, eliminated an access point to an existing plat described as follows;

LOU ANN ADAMS, Professional Land Surveyor in the state of North Dakota sealed and signed the property known and described as a portion of the NE ¼ SEC 17 T156N R97W, Williams County, North Dakota, recorded March 29, 2006 with the Williams County Recorder as Document Number #633711.


THE DESCRIPTION OF THE LOCATION OF ELIMINATED ACCESS POINT READS AS FOLLOWS:

Access point eliminated at Station 2807+47 Rt (4-23-13 ELIMINATED)

To the best of my knowledge, all other items pertaining to the above-mentioned (document) are true and correct. And that I hold a valid Land Surveyor Registration in the State of North Dakota.


Dated this 16 day of OCTOBER, 2013.

Gary Holt
GARY HOLT, RLS 7389

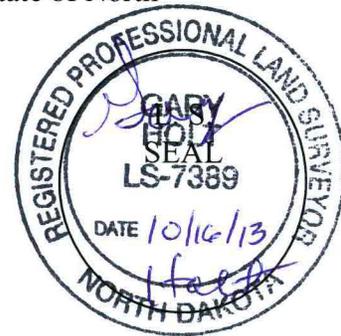

NDCC 40-50.1-15; NDCC 43-19.1-19
ND ADMINISTRATIVE CODE 28-02.1-08-02(3)

Recorder's Recording data below

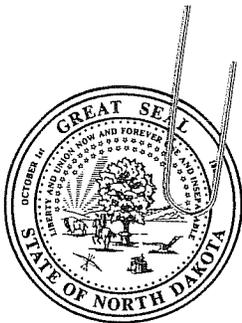

North Dakota Department of Transportation

Grant Levi, P.E.
Director

Jack Dalrymple
Governor

December 10, 2013

KARI EVENSON
WILLIAMS COUNTY RECORDER
P O BOX 2047
WILLISTON ND 58802-2047

PROJECT NH-7-002(055)043 – WILLIAMS COUNTY PLAT 20 OF 20

Enclosed is a right of way plat for the above referenced state highway project that is to be recorded. Please note this plat needs to be recorded as follows: **North Dakota Department of Transportation as the Grantor and Public for the Grantee.** When this has been done, please forward the usual recording data to our office. **The original plat is to be retained in your office.** If you wish to send a copy with the recording data on it, it must be a photocopy.

Date 12-13-13
Book _____
Page _____
Document No. 776000

Section 24-01-25 of the North Dakota Century Code provides that no fee shall be charged for the recording of filing of this document.

If you have any questions, please call Cindy Graff at 328-2610.

CINDY GRAFF – ENVIRONMENTAL & TRANSPORTATION SERVICES DIVISION

Enclosure