

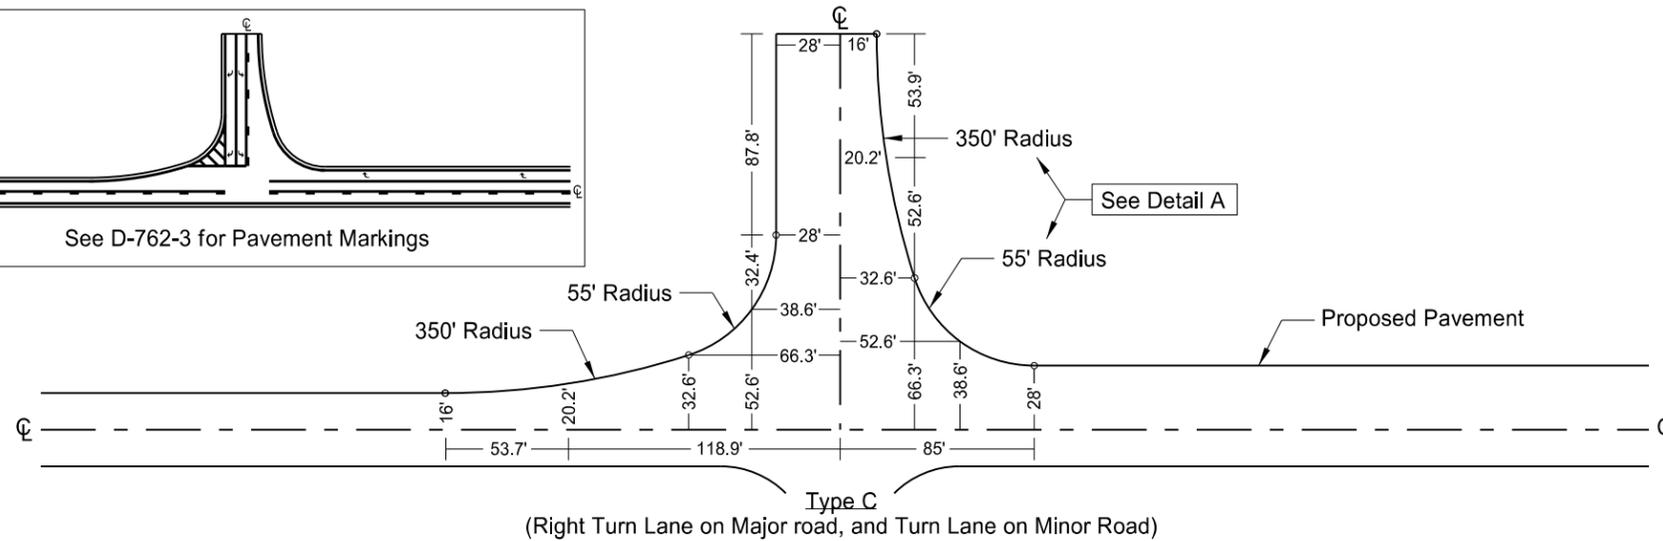
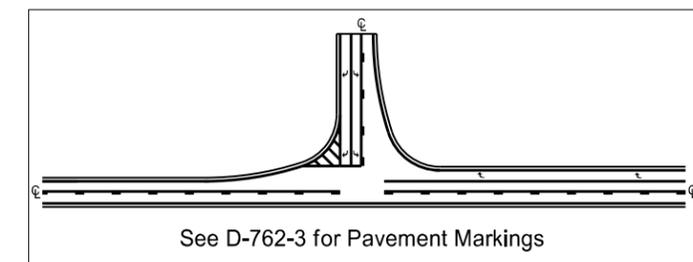
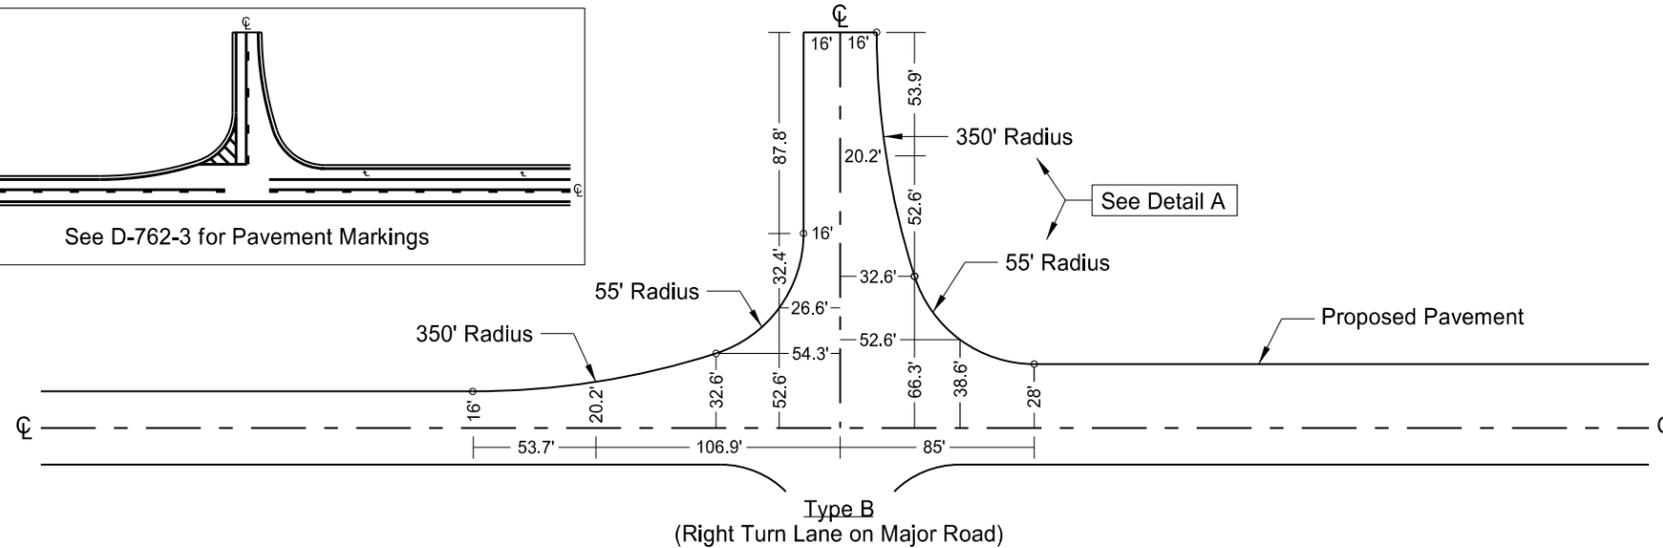
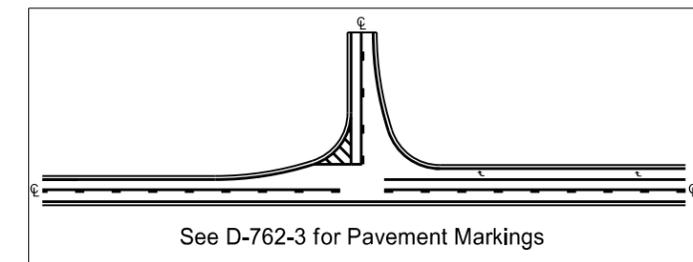
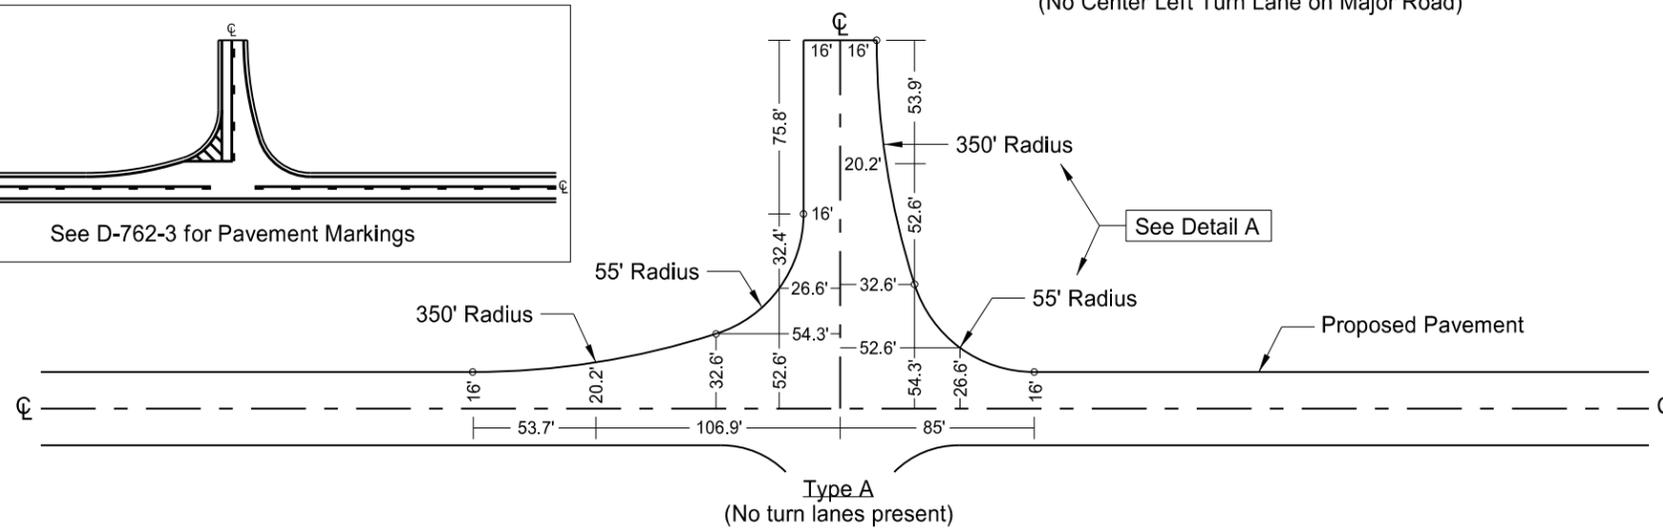


STANDARD 90 DEGREE FLARED INTERSECTION

(No Center Left Turn Lane on Major Road)

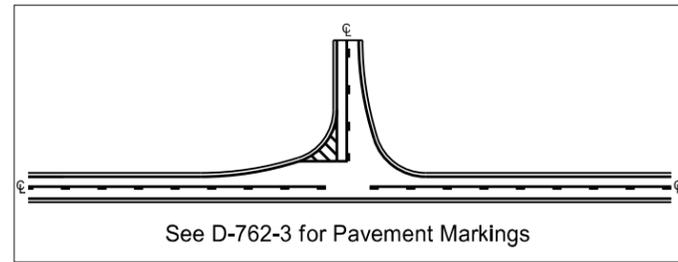

Detail A
Compound Curve (350' Radius, 55' Radius, 14' Offset)

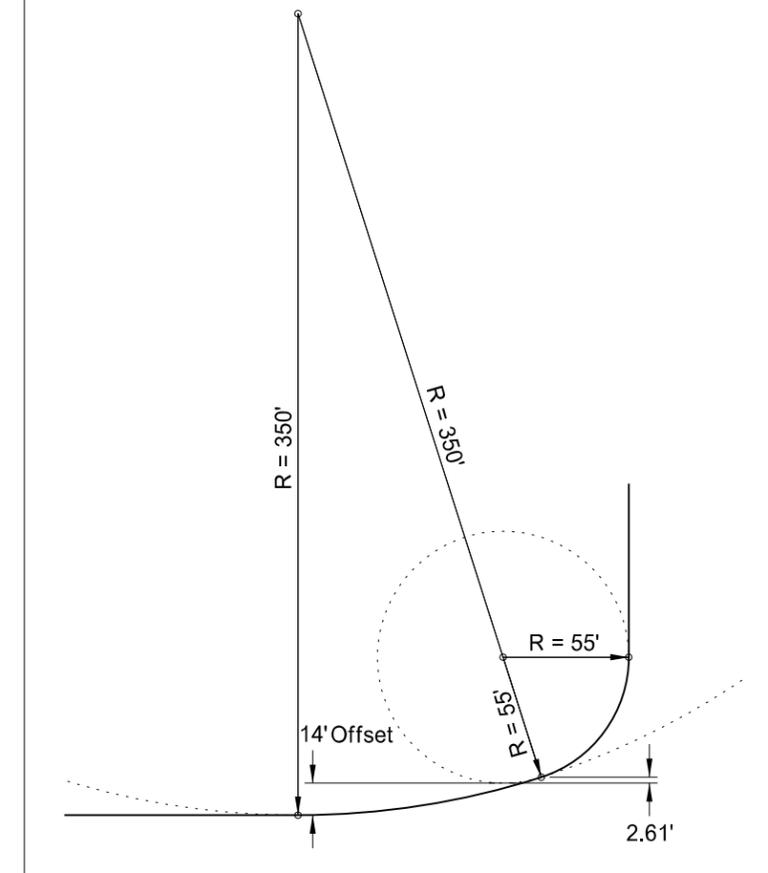

- Radius Tangent Point
- xx.x'— Pavement widths
- Proposed Pavement

NORTH DAKOTA DEPARTMENT OF TRANSPORTATION	
3-29-16	
REVISIONS	
DATE	CHANGE

This document was originally issued and sealed by Roger Weigel, Registration Number PE-2930, on 03/29/16 and the original document is stored at the North Dakota Department of Transportation.