
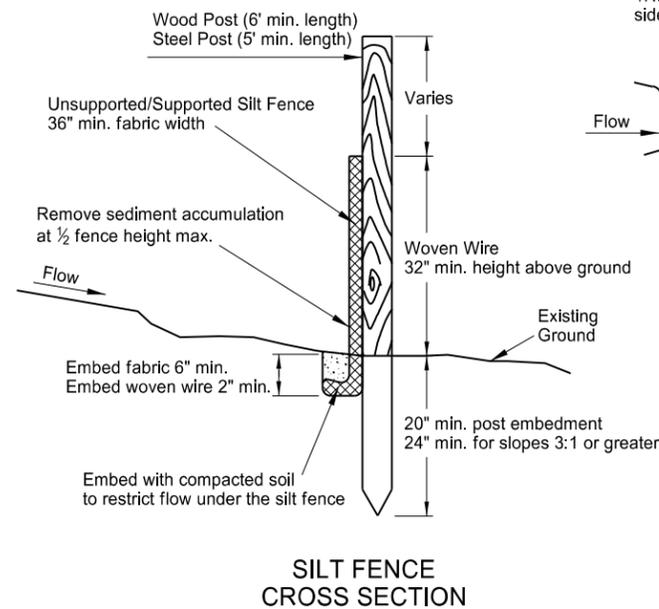
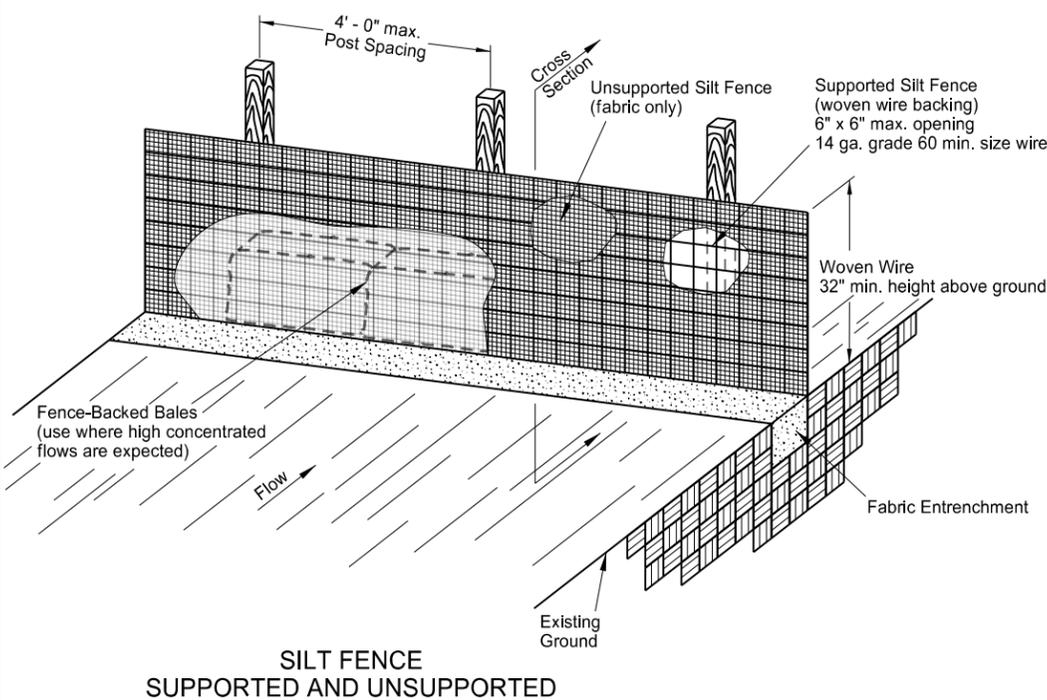
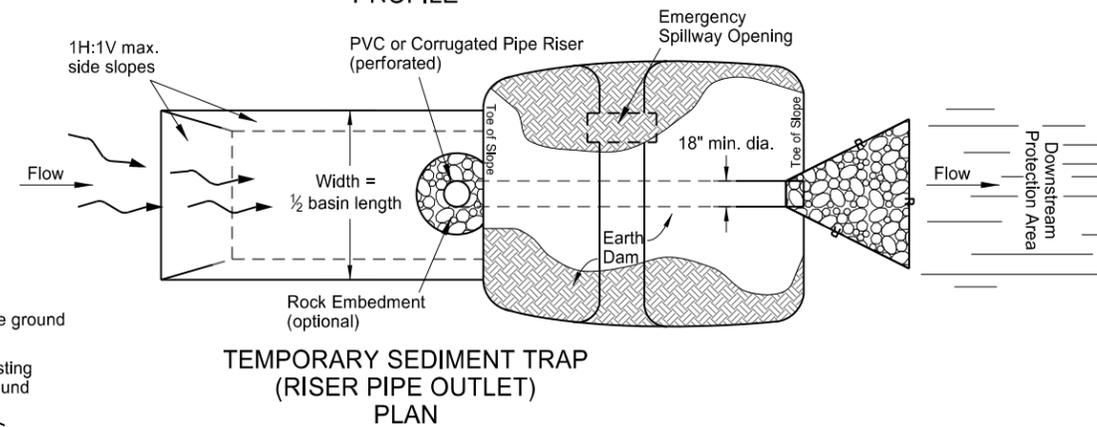
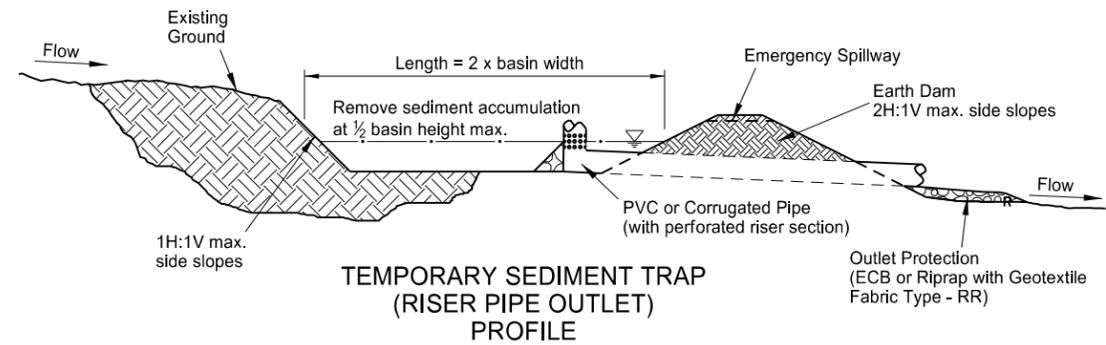
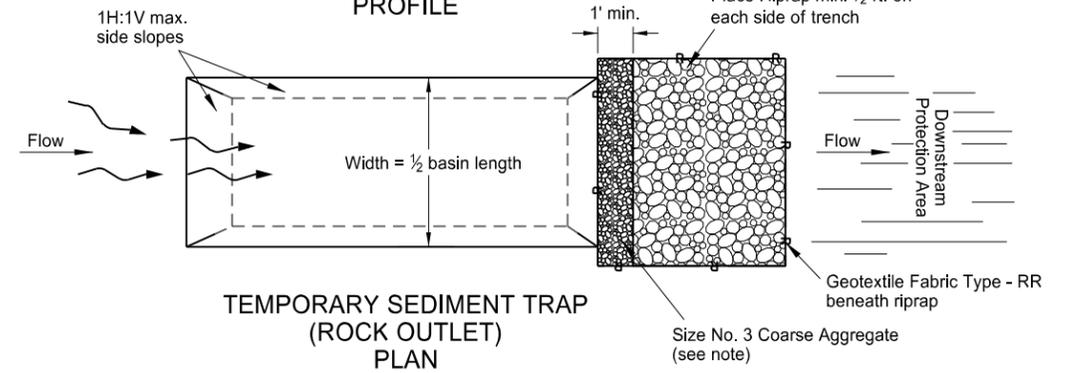
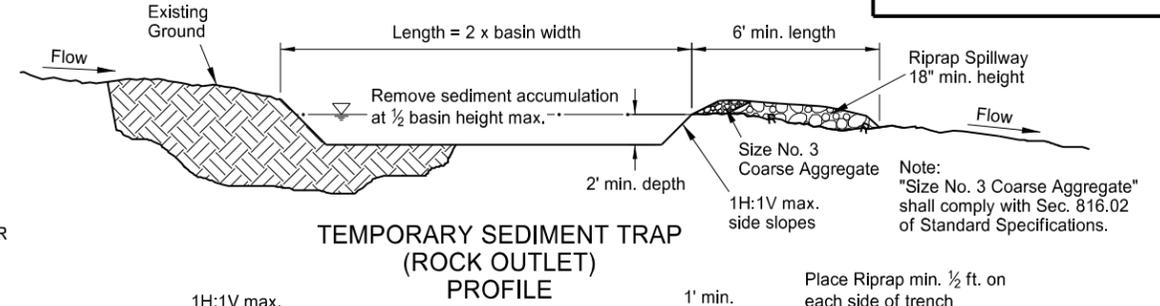
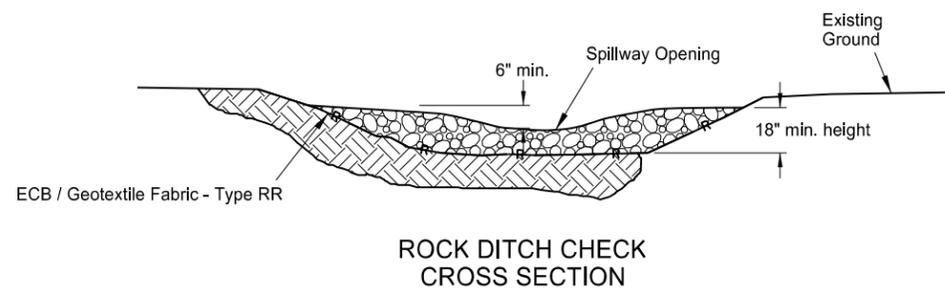


EROSION AND SILTATION CONTROLS

D-708-2

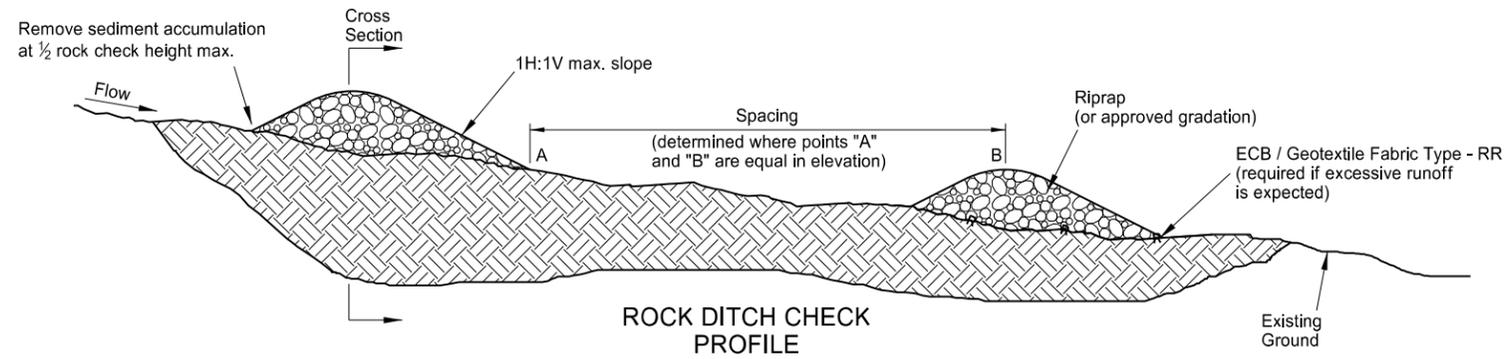

NORTH DAKOTA DEPARTMENT OF TRANSPORTATION	
10-03-13	
REVISIONS	
DATE	CHANGE

This document was originally issued and sealed by Roger Weigel Registration Number PE-2930, on 10/03/13 and the original document is stored at the North Dakota Department of Transportation