
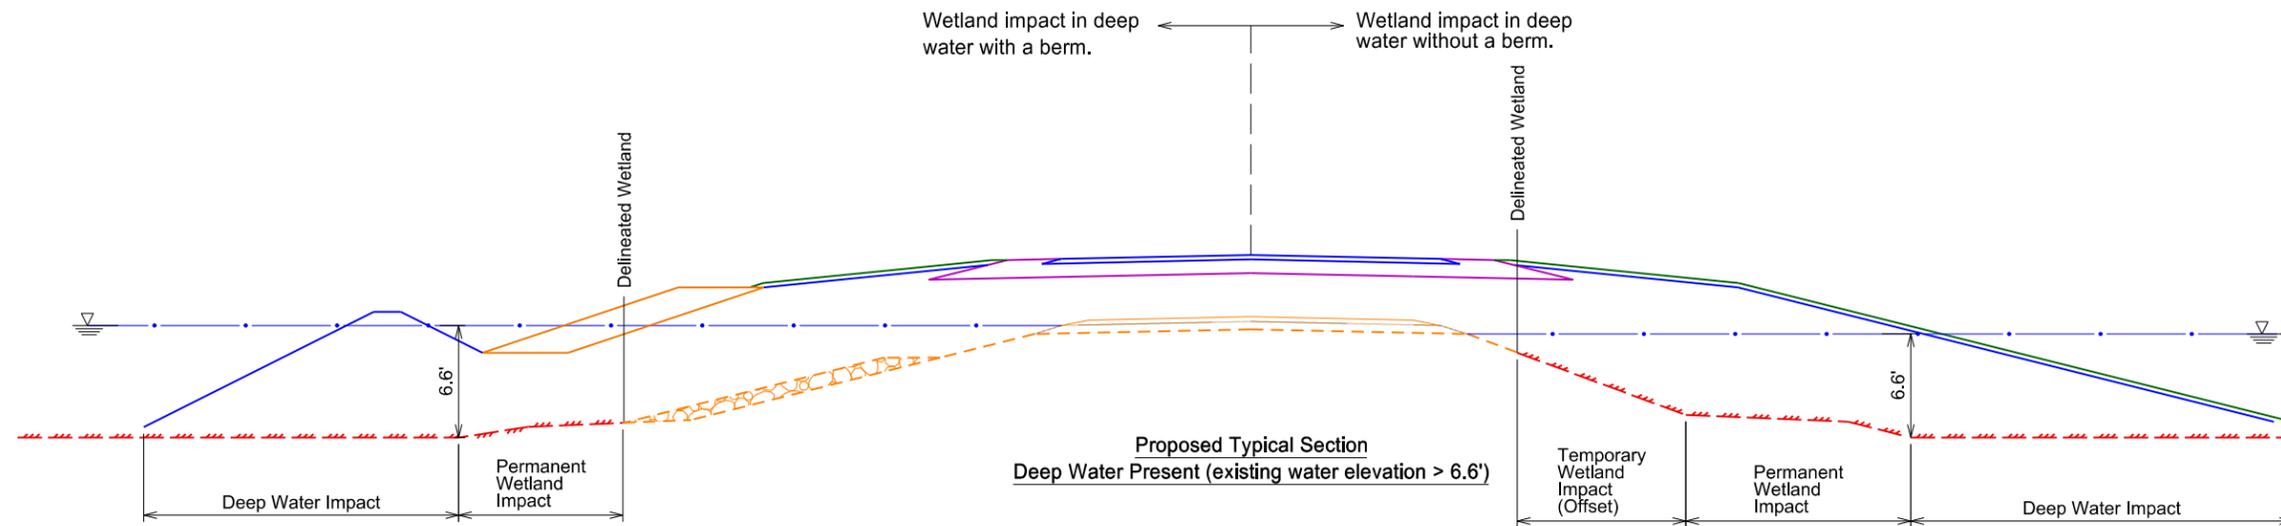
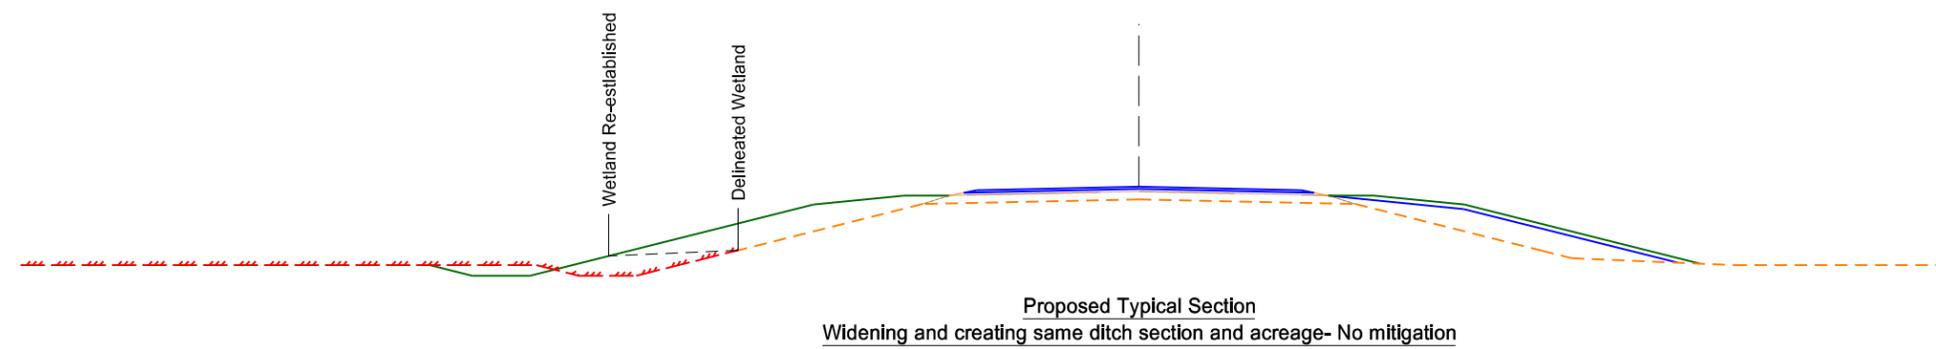


Wetlands Example Typical Sections

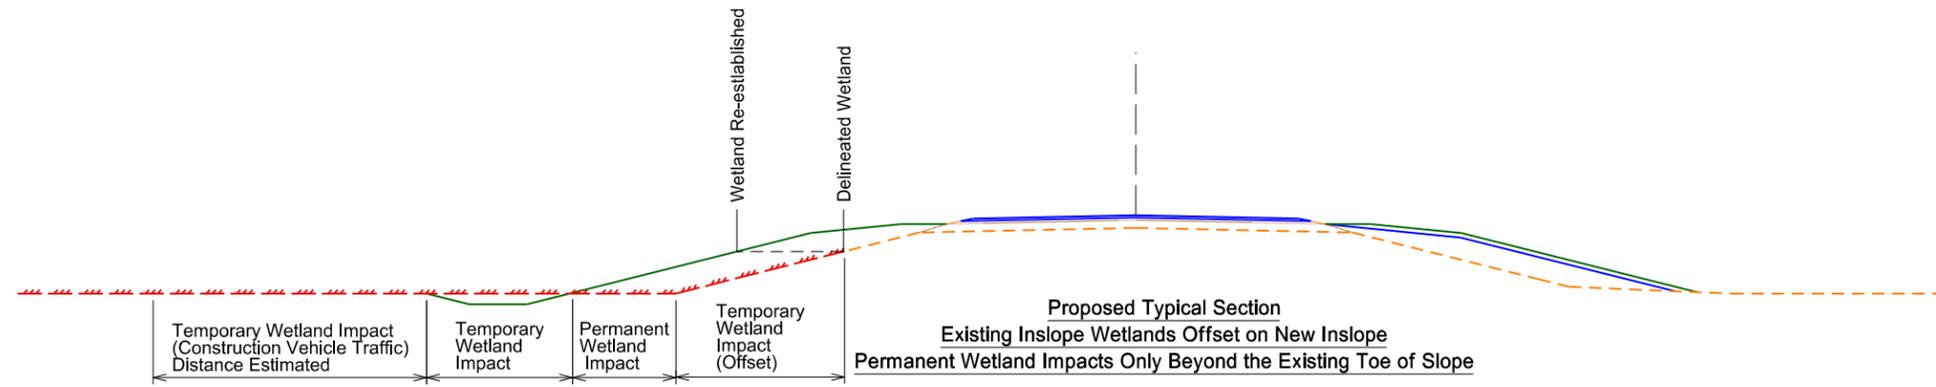

* Note: Existing riprap should not be within a delineated wetland. The existing riprap limits are not always known at the time of the wetland delineation. The designer may need to adjust the delineated wetland to the end of the riprap so the riprap area is not within the delineated wetland. Please contact the Environmental Section before doing so.