
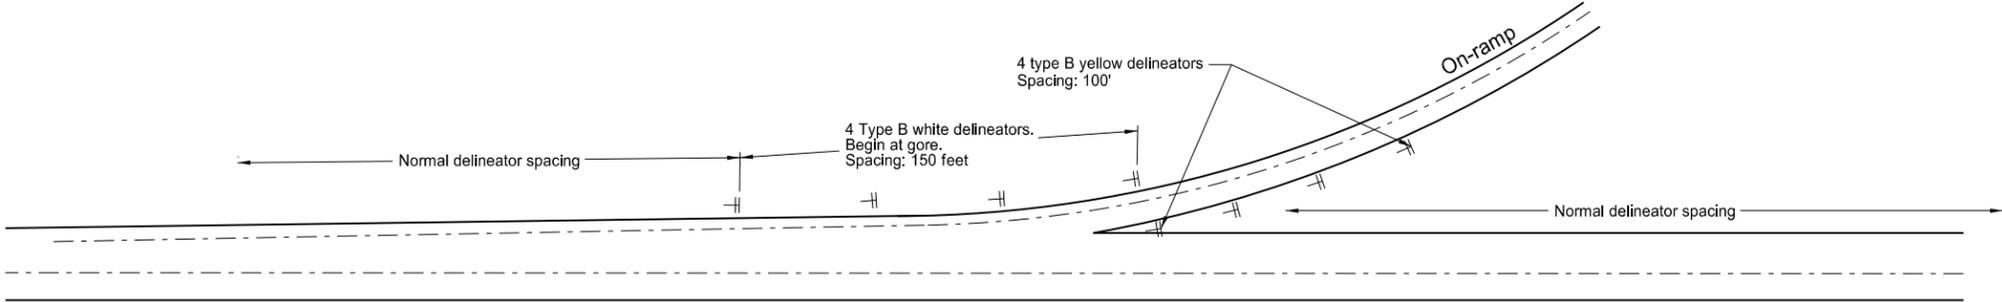


TYPICAL REST AREA DELINEATION

D-754-22B

Interstate mainline delineator spacing:
 528' on tangent and curves less than 0°30'
 264' on curves 0°30' and greater.

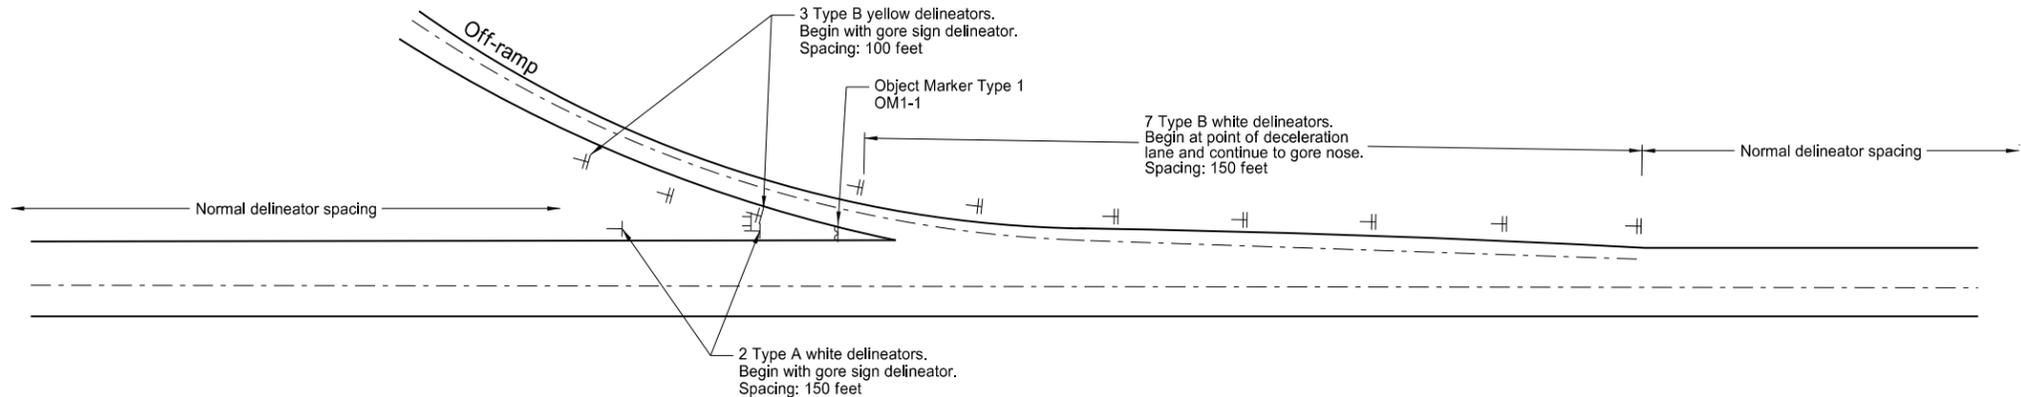

NORTH DAKOTA DEPARTMENT OF TRANSPORTATION	
9-25-12	
REVISIONS	
DATE	CHANGE
8-30-18	Updated notes to active voice.
8-29-19	New Design Engineer PE Stamp.

This document was originally issued and sealed by
 Kirk J Hoff,
 Registration Number
 PE- 4683,
 on 8/29/19 and the original document is stored at the
 North Dakota Department
 of Transportation