
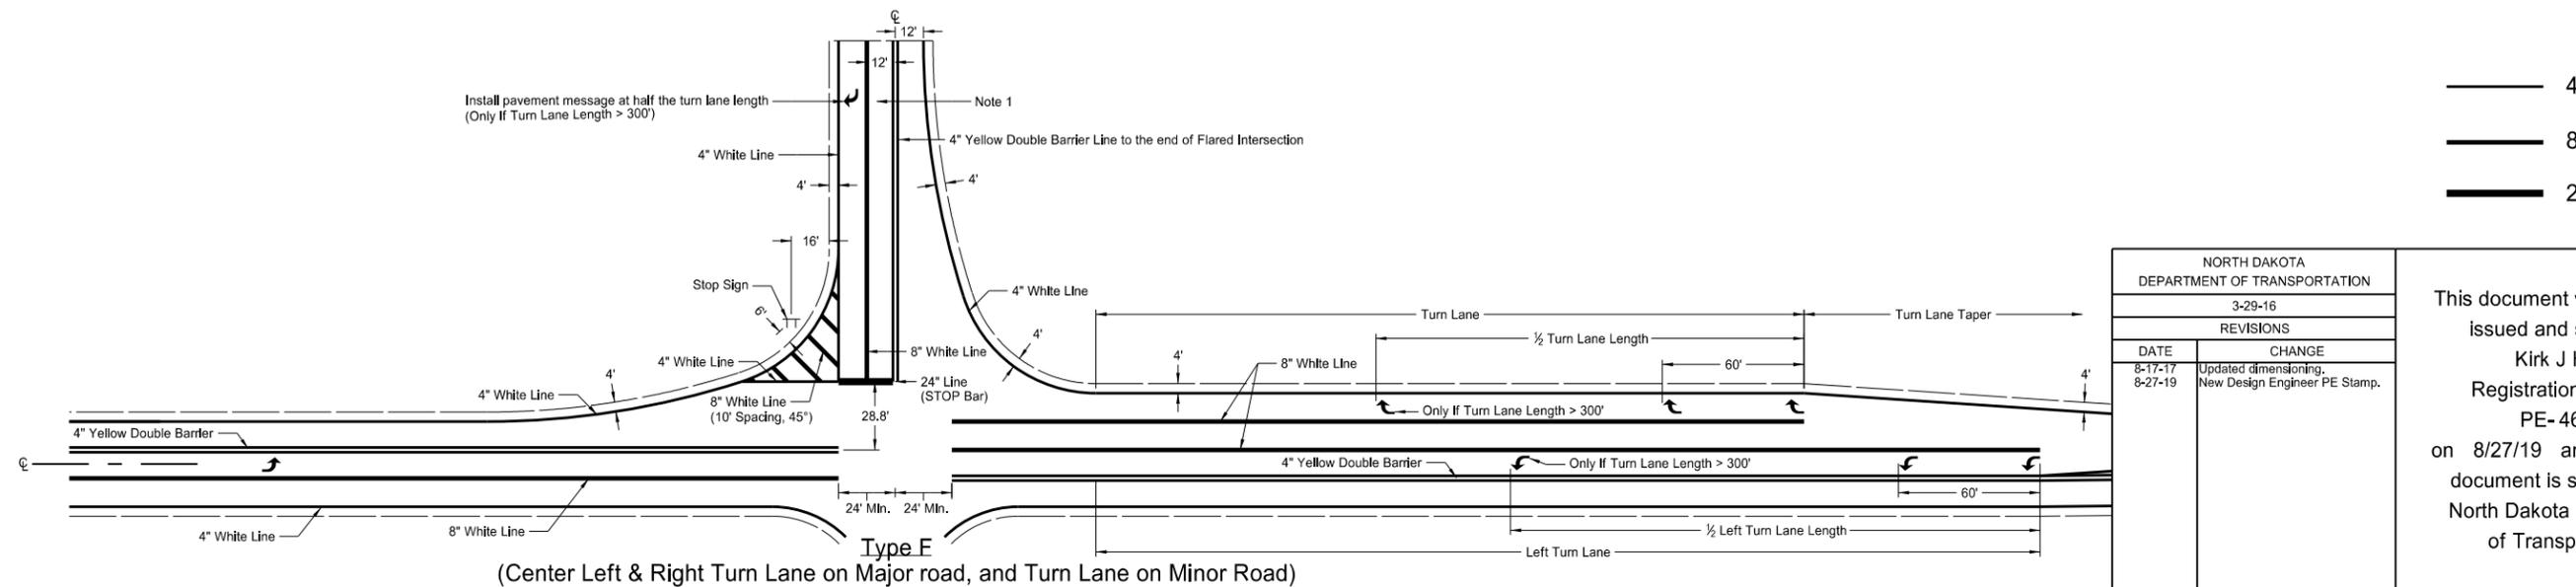
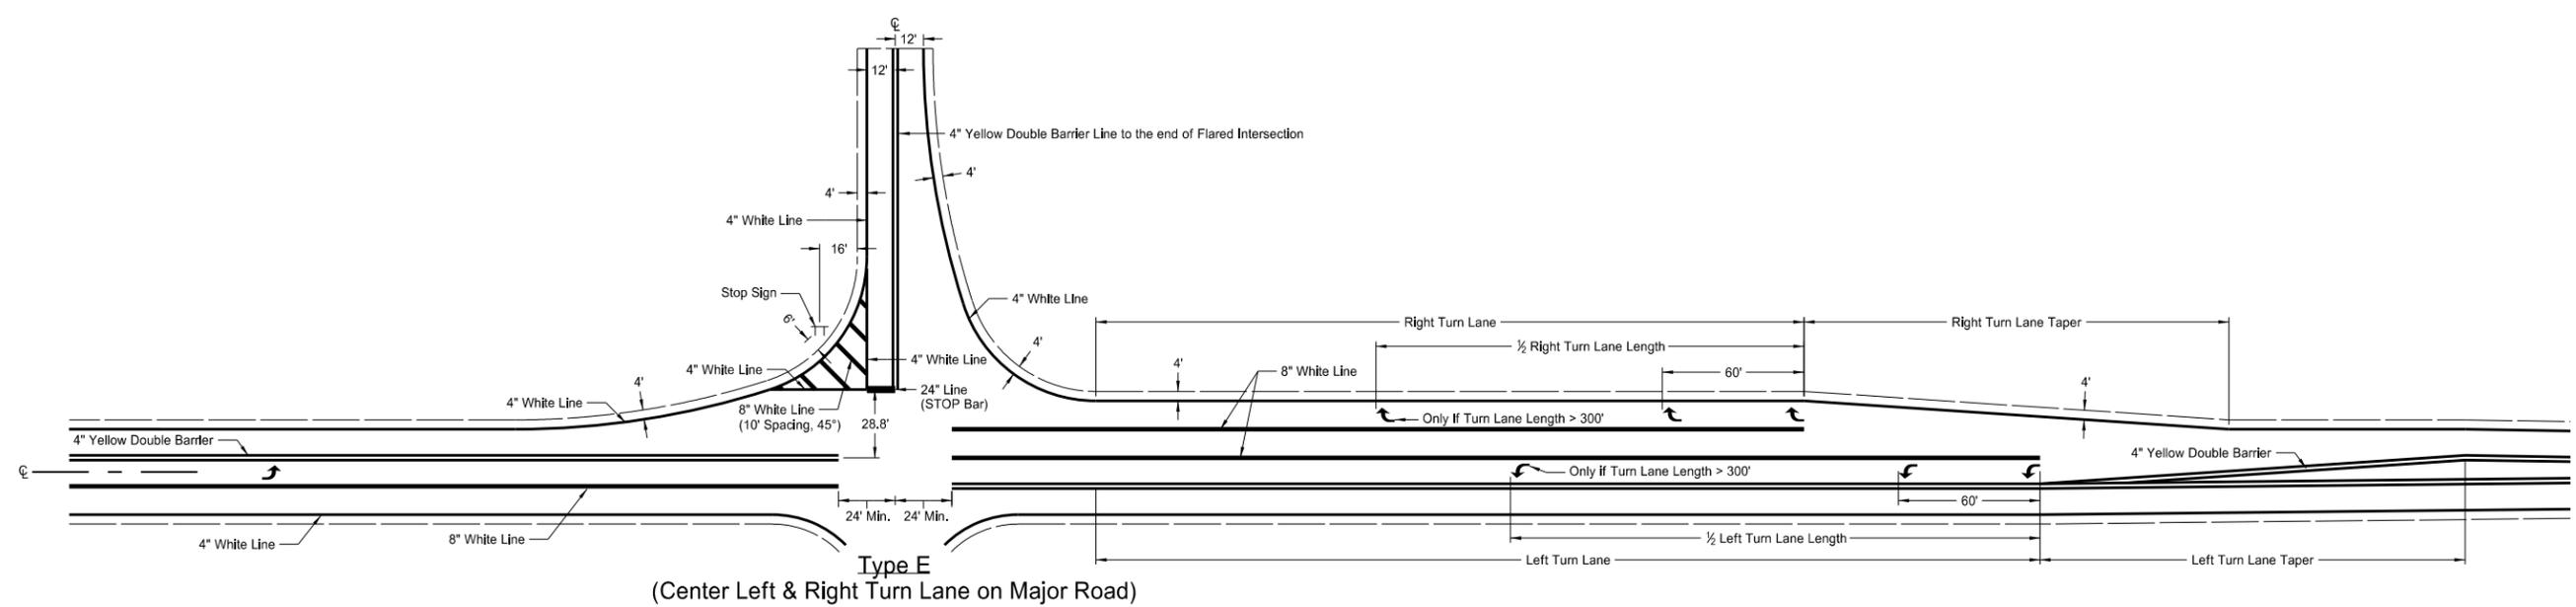


PAVEMENT MARKING FOR STANDARD 90 DEGREE FLARED INTERSECTION

(Center Left Turn Lane on Major Road)

Notes

- 1. At "T" intersections (3-leg), additionally install left turn pavement marking message arrow.

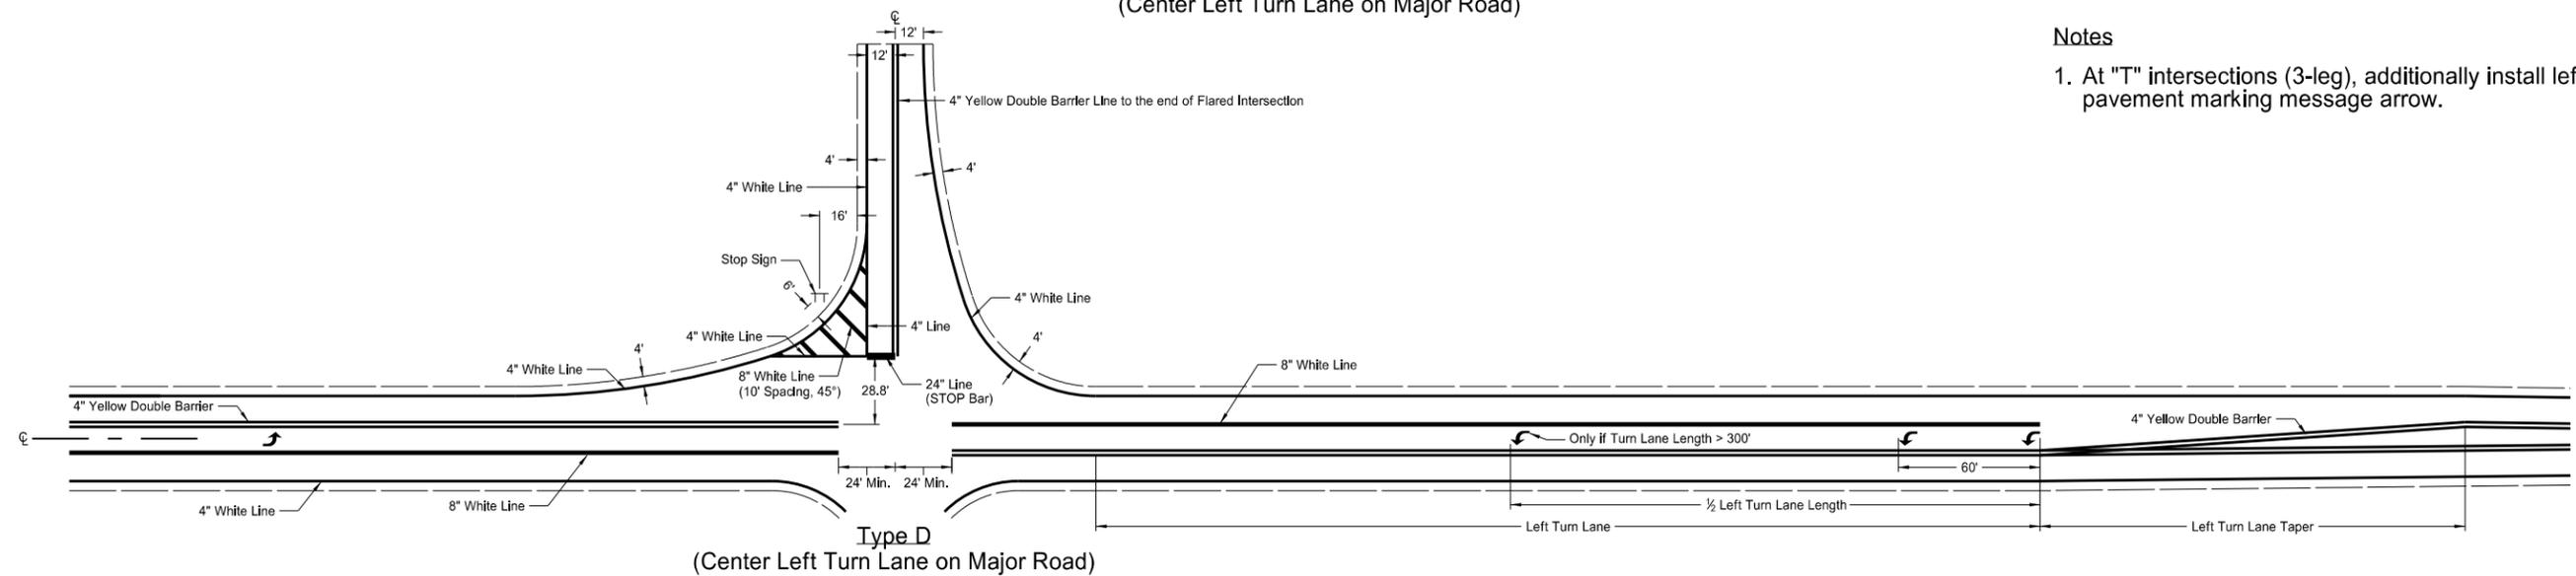

—— 4" Marking
 = 8" Marking
 = 24" Marking

NORTH DAKOTA DEPARTMENT OF TRANSPORTATION	
3-29-16	
REVISIONS	
DATE	CHANGE
8-17-17	Updated dimensioning.
8-27-19	New Design Engineer PE Stamp.

This document was originally issued and sealed by
 Kirk J Hoff,
 Registration Number
 PE- 4683,
 on 8/27/19 and the original document is stored at the
 North Dakota Department
 of Transportation