



Stabilized Construction Access
 Cass County Route 20 1 EA

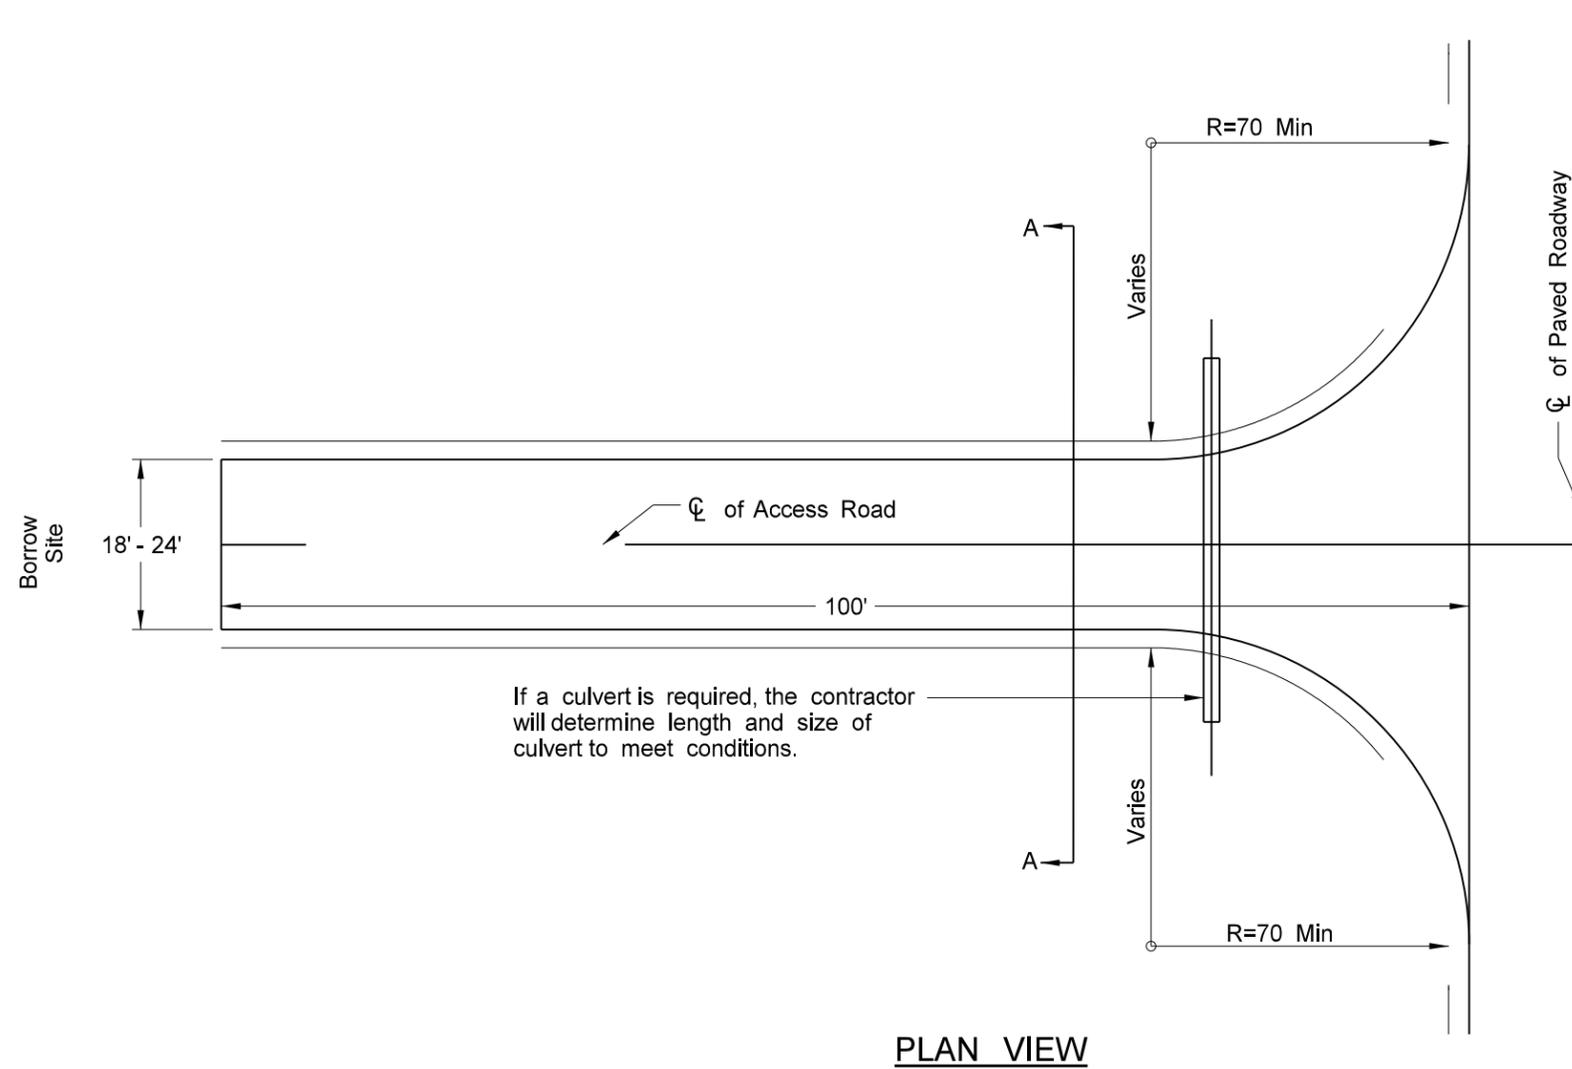

PLAN VIEW

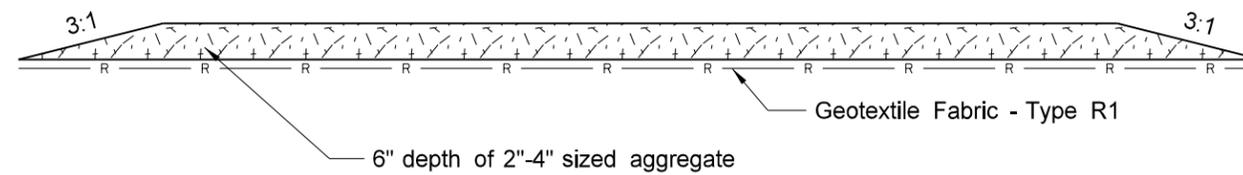

A - A Cross Section

This document is preliminary and not for construction or implementation purposes.

Stabilized Construction Access

Project Description

Project Location