



EROSION AND SILTATION CONTROLS - SILT FENCE

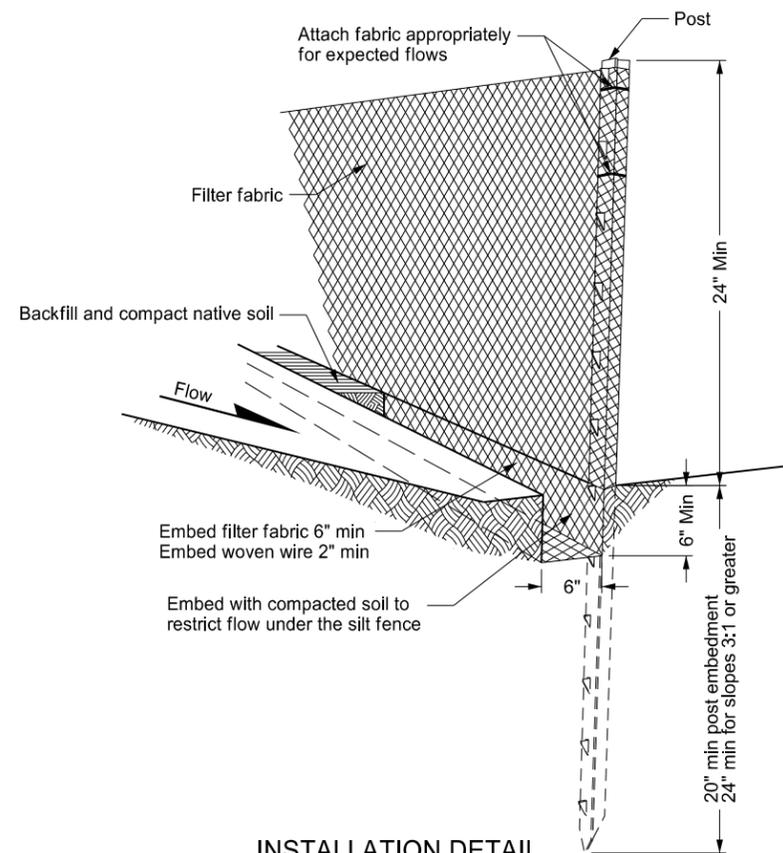


INSTALLATION DETAIL


Minimize disturbance of ground around trench and smooth surface after excavation to avoid concentrating flows. Compact to prevent undercutting flows.

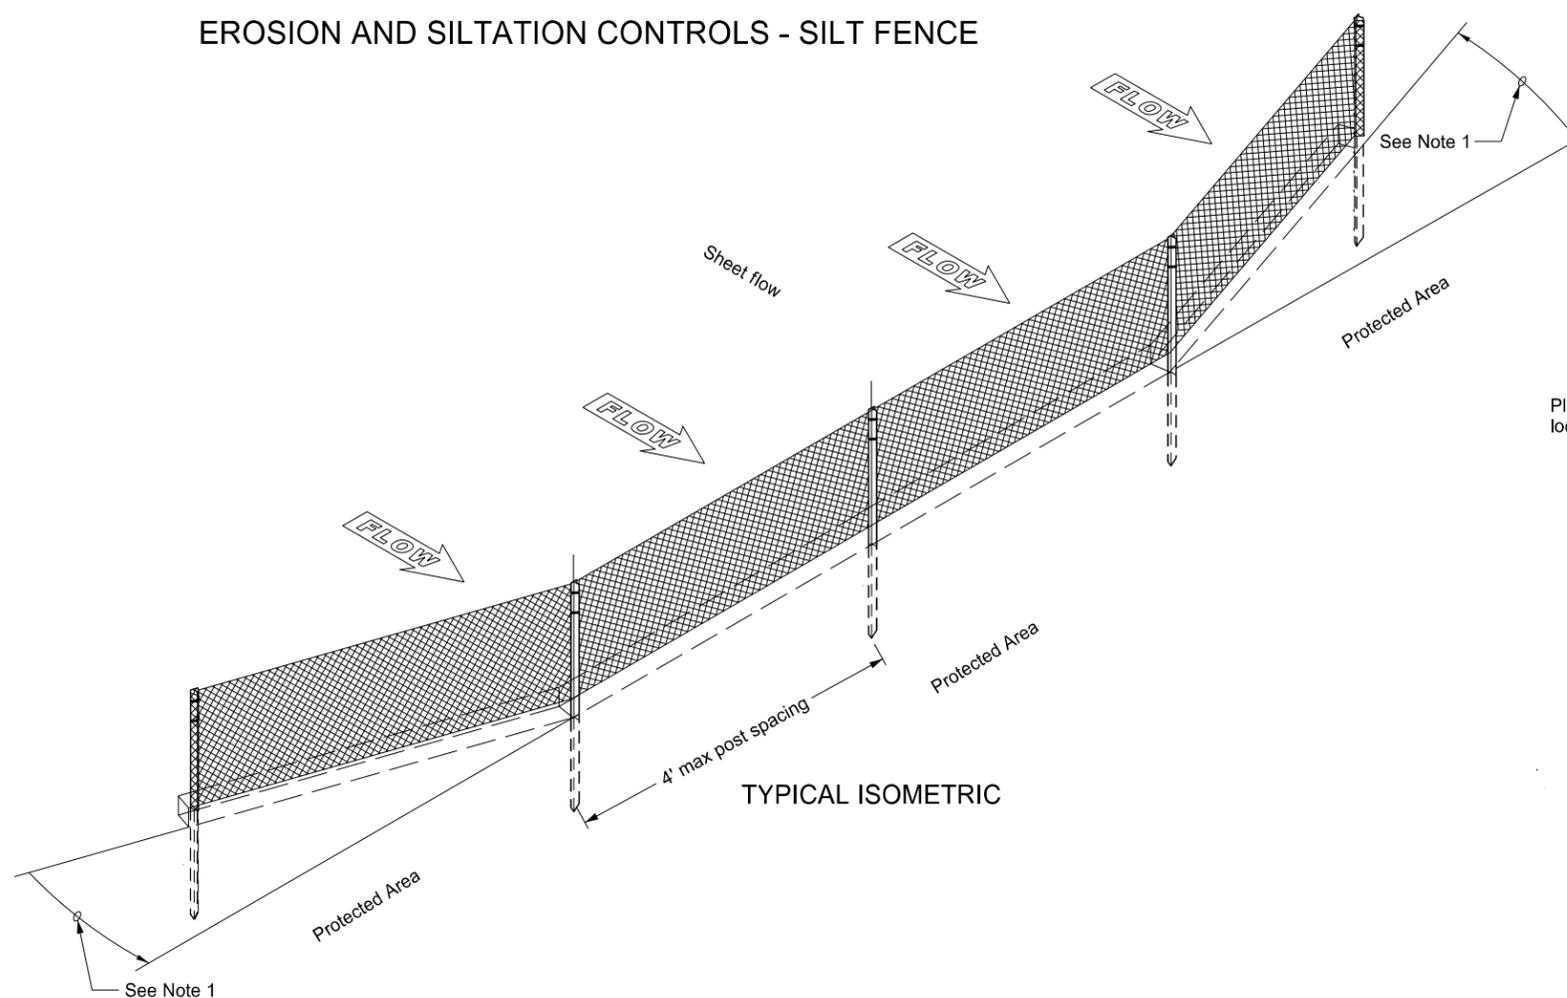


TYPICAL ISOMETRIC

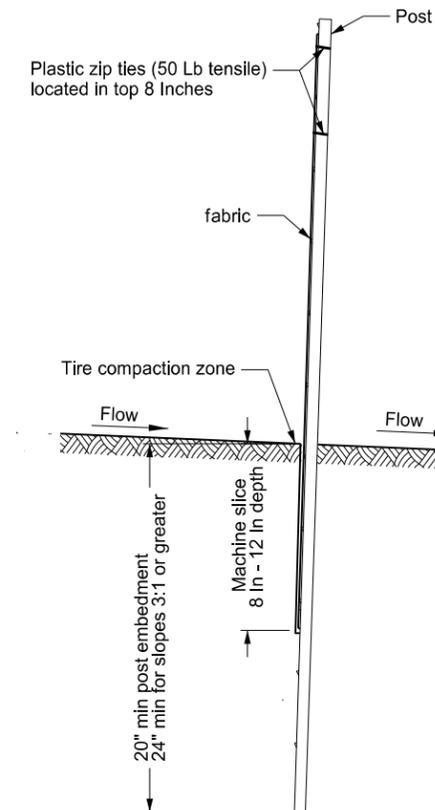

MACHINE SLICED SILT FENCE

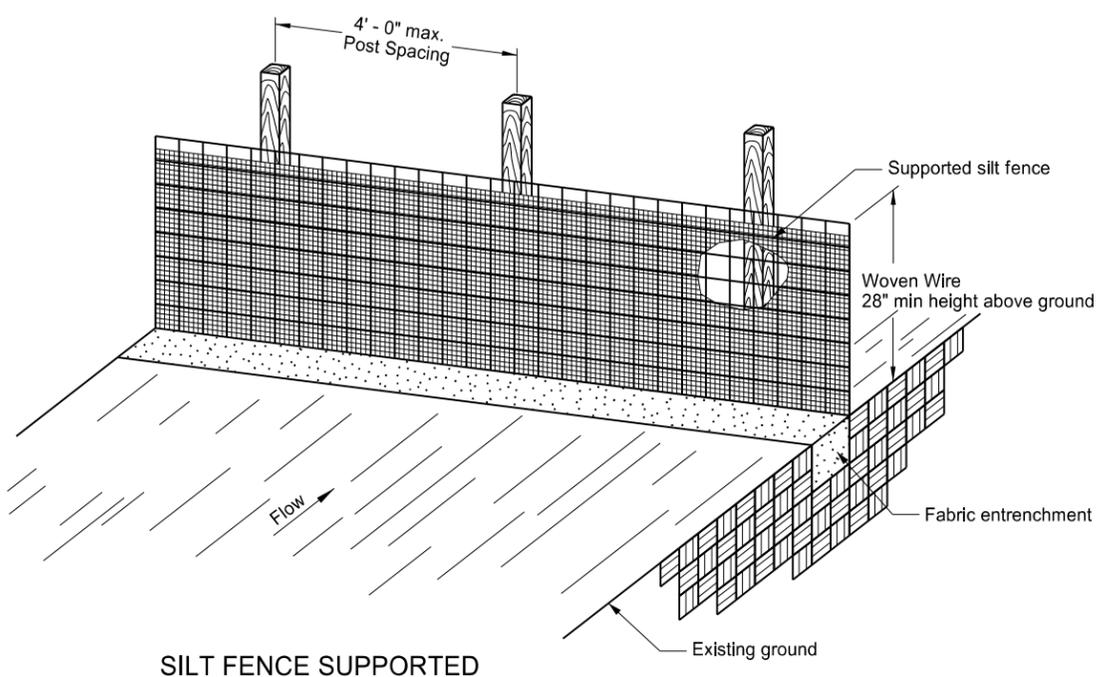

SILT FENCE SUPPORTED

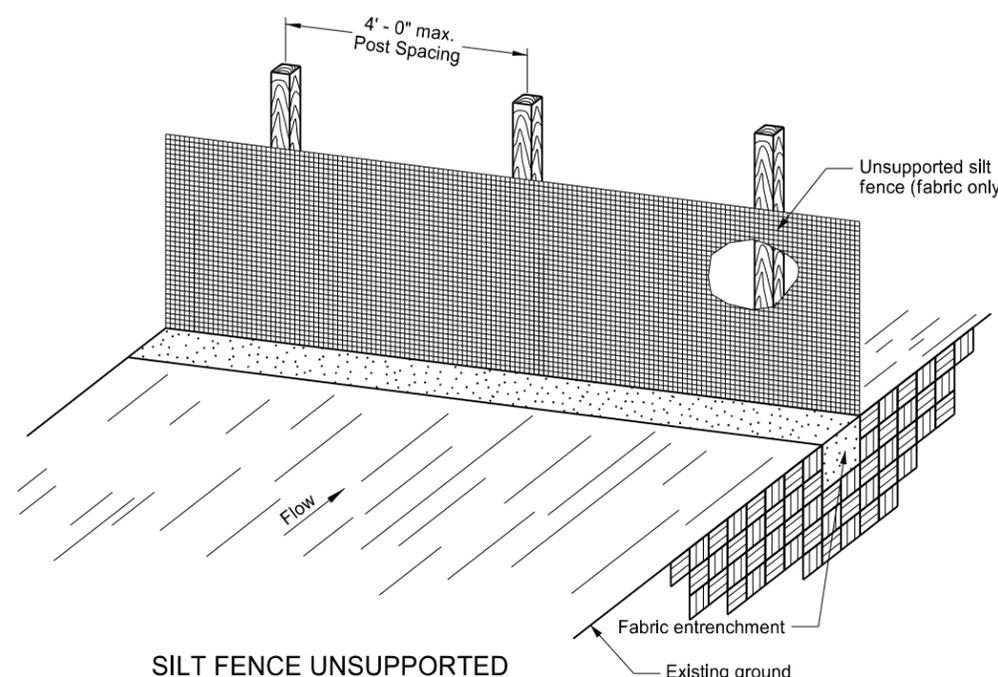

SILT FENCE UNSUPPORTED

- NOTES:
1. Install the ends of the silt fence to point slightly upslope to prevent sediment from flowing around the ends of the fence.
 2. Place splices outside low spots.
 3. Install silt fencing parallel to contour lines.
 4. Do not embed silt fence when placed in standing water.
 5. Silt fence material does not need to reach the top of woven wire support.

NORTH DAKOTA DEPARTMENT OF TRANSPORTATION	
10-03-13	
REVISIONS	
DATE	CHANGE
06-26-14	Standard drawing resulted from splitting standard D-708-2.
06-27-16	Revised details & added new ones.

This document was originally issued and sealed by
 Roger Weigel
 Registration Number
 PE- 2930,
 on 06/27/16 and the original document is stored at the
 North Dakota Department
 of Transportation