



HIGH MAST LIGHTING


D-770-9

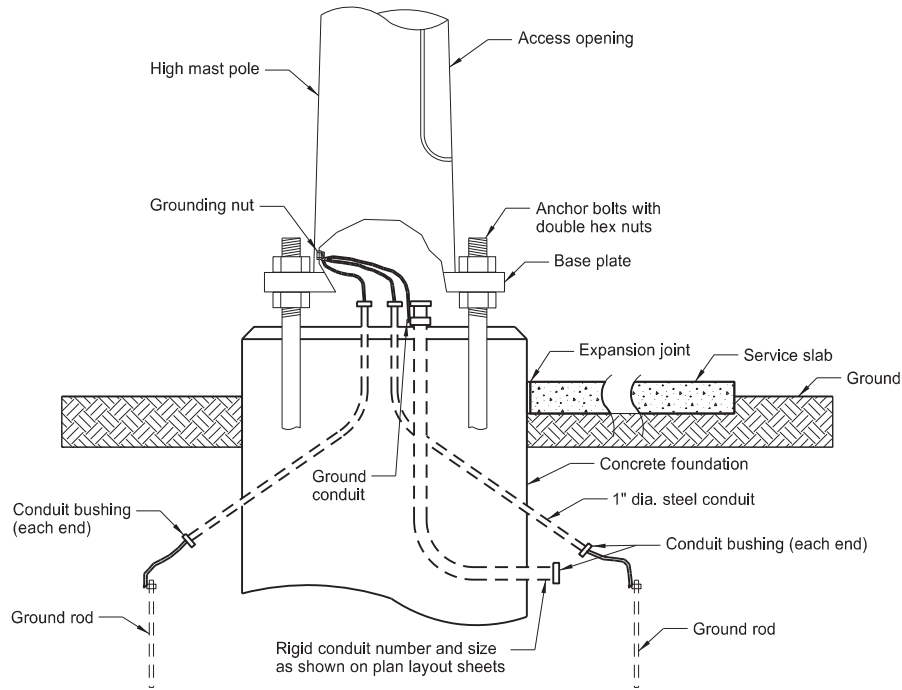


Conduit and Grounding Detail at Base

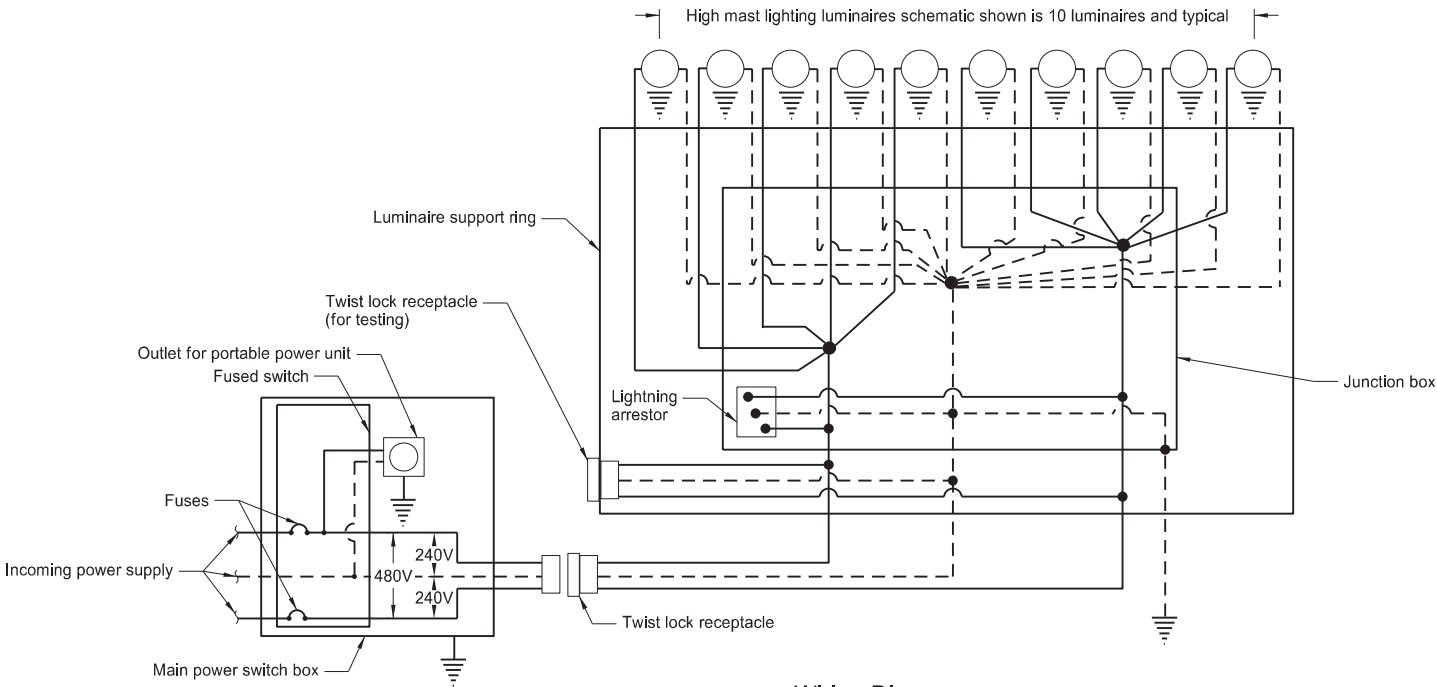


Wiring Diagram

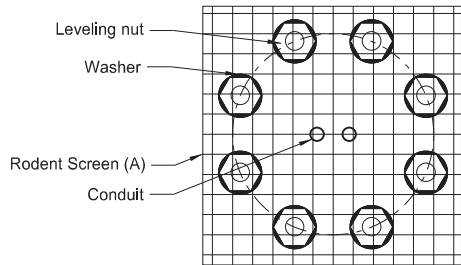


Section A-A

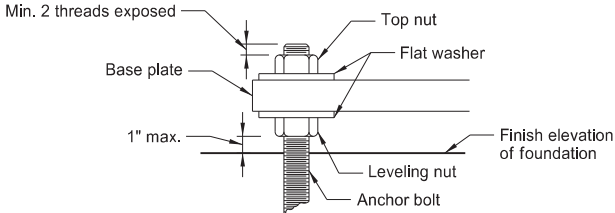

Anchor Bolt Detail

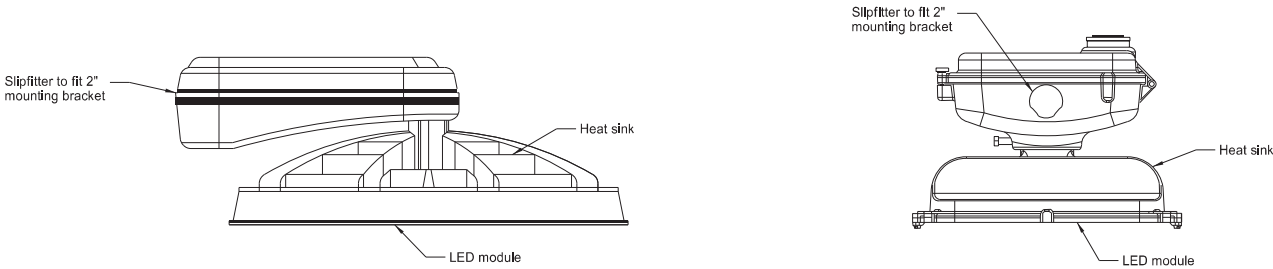

Typical LED Luminaire Details

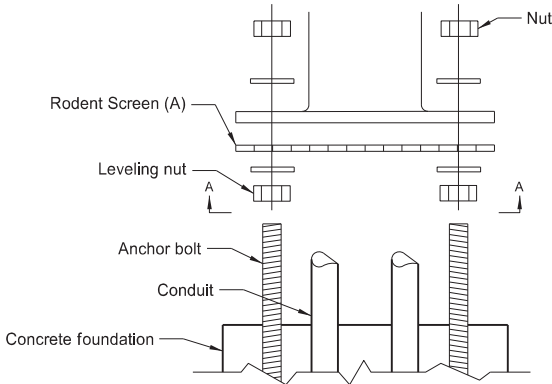

Elevation View
Rodent Screen

(A) 1/4"x1/4" galvanized steel welded wire fabric (wire dia. 0.025") cut same size as base plate and form tightly around the conduit.

NORTH DAKOTA DEPARTMENT OF TRANSPORTATION	
10-8-13	
REVISIONS	
DATE	CHANGE
11-01-24 09-12-25	Updated to 8 anchor bolts Revised date to match

